


Notes:
All lighting devices shall be full cut off and night sky friendly to mitigate illumination at the source and not directly projected onto adjacent properties. Illumination levels at the property line shall not exceed 0.0 lux.

KIRKOR
ARCHITECTS AND PLANNERS

20 De Boers Drive Suite 400
Toronto ON M3J 0H1

Revisions:

No.:	Revision:	Date:
------	-----------	-------

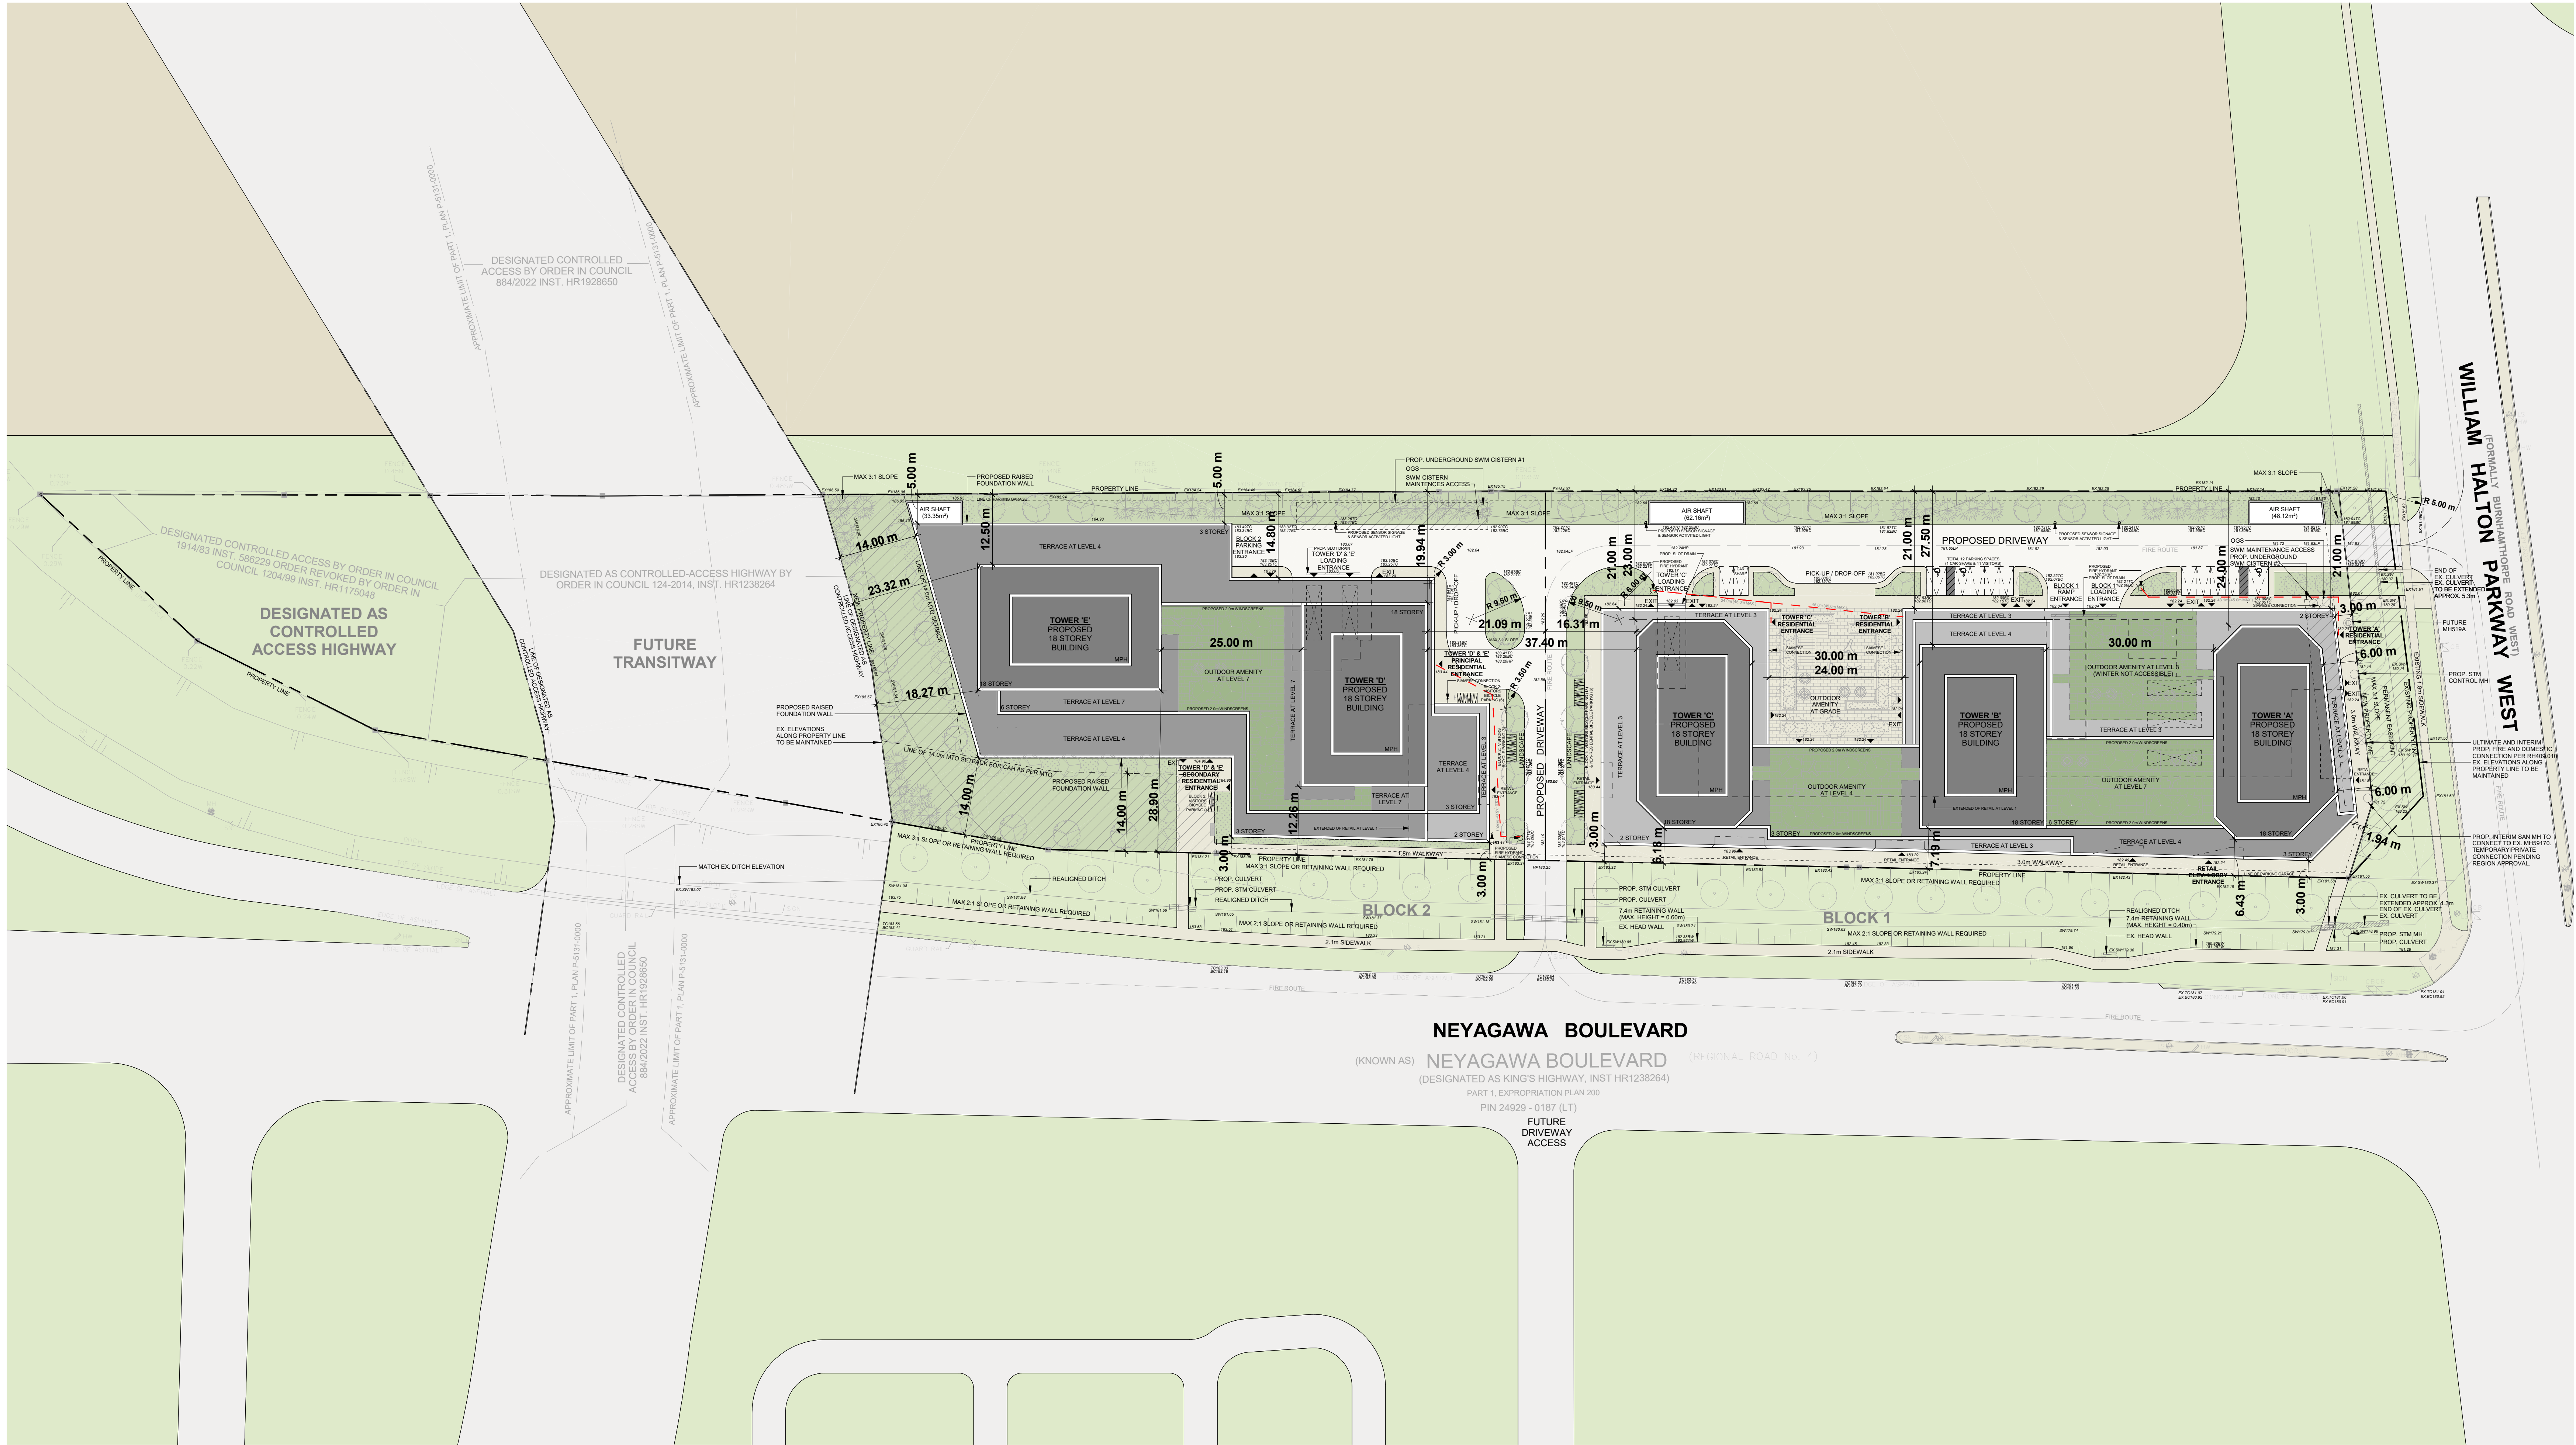


1.	Rezoning	Sept. 5, 2025
No.:	Issued For:	Date:

Client:
Sky Property Group Inc.
Neyagawa Boulevard & William Halton Parkway West
Oakville, ON.
Proposed Residential Development

Drawing Title:
Site Plan

Scale:
1 : 500
Drawn by:
G.H.
Checked by:
D.S.
Project No.:
23-144
Date:
September 5, 2025
Drawing No.:

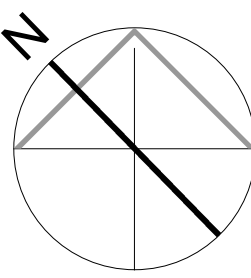

dA1.06