


2 NORTH ELEVATION
SCALE: 1/4"=1'-0"

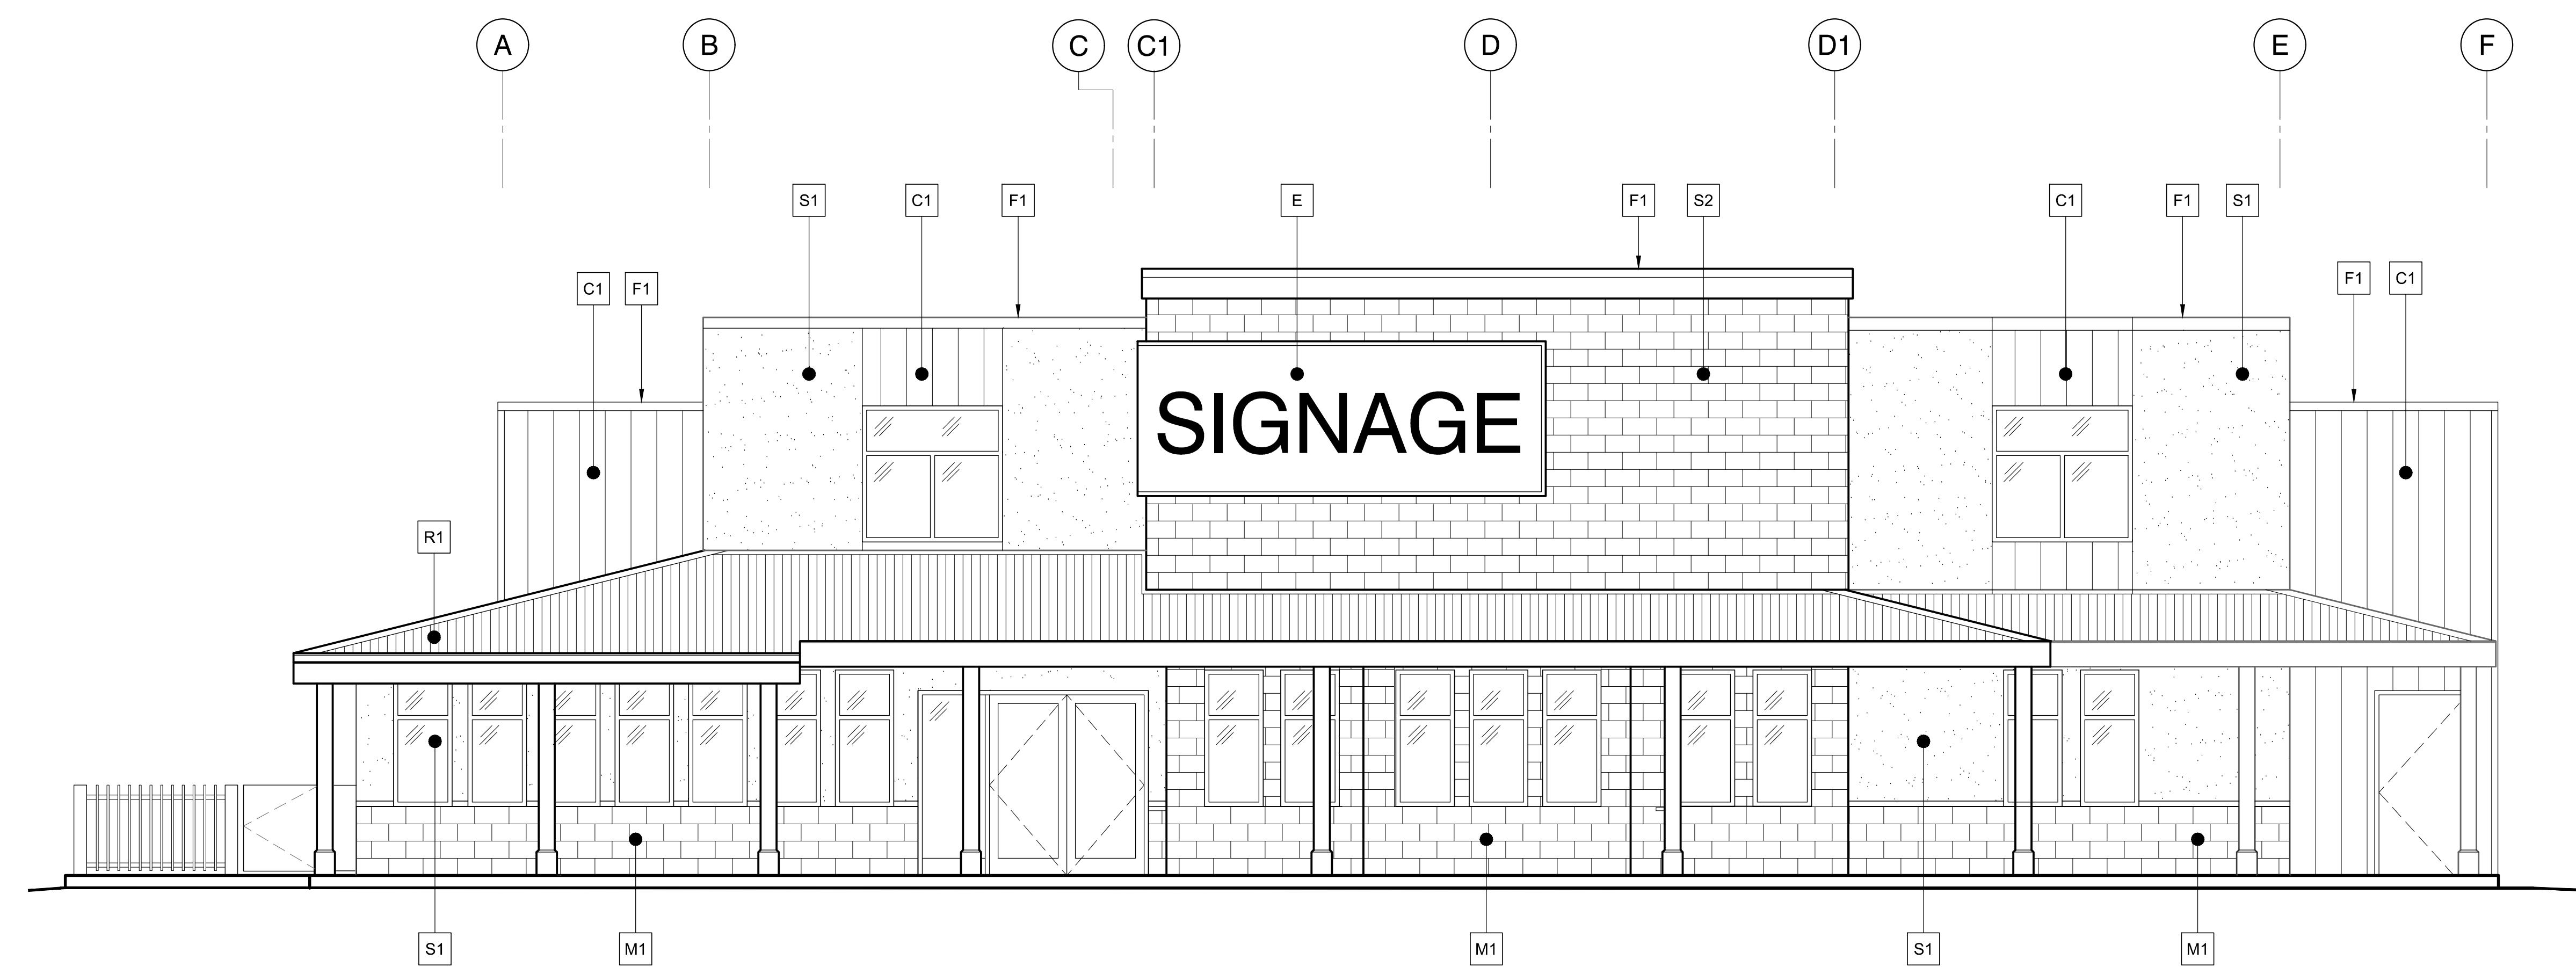

1 SOUTH ELEVATION
SCALE: 1/4"=1'-0"

FINISH LEGEND

- M1 ARCHITECTURAL MASONRY, BONNEVILLE SERIES IN COLOUR "TWILIGHT", STANDARD FINISH BY BRAMPTON BRICK OR APPROVED EQUAL
- S1 STUCCO FINISH, COLOUR "TATLETALE" 615A, SANDBLAST FINISH, BY DRYVIT OR APPROVED EQUAL
- S2 STUCCO FINISH, COLOUR TO MATCH, M1 W/ BLOCK IMPRINT, BY DRYVIT OR APPROVED EQUAL
- C1 PRE-FINISHED STEEL CLADDING, VARIED PROFILES AD300, AD200, AD150, COLOUR "REGENT GREY" W/ COLOUR ACCENTS, BY VICWEST OR APPROVED EQUAL
- R1 PRE-FINISHED STEEL STANDING SEAM ROOF, COLOUR "DEEP GREY", BY VICWEST OR APPROVED EQUAL
- F1 PRE-FINISHED CAP FLASHING, COLOUR TO MATCH EXISTING ADJACENT FINISH
- A1 NEW METAL PICKET FENCE
- E ILLUMINATED SIGNAGE BY TENANT UNDER SEPARATE PERMIT APPLICATION, PROVIDE EMPTY CONDUIT WITH PULL STRING TO TENANT'S ELECT. PANEL
- NEW WALL SCANCES
- Denotes CLEAR GLAZING W/ BLACK ANODIZED ALUMINUM FRAMES - TYPICAL

REV	BY	DESCRIPTION	DATE

CONTRACTOR SHALL CHECK AND VERIFY ALL DIMENSIONS ON SITE. DO NOT SCALE DRAWINGS.

RIO•CAN
MANAGEMENT INC.
RIOCAN YONGE (ELGIN) CENTRE, 500-200 YONGE STREET
P.O. Box 2286, TORONTO, ON M4P 1E4

ANTHONY ZAGARIA
ARCHITECT
3454 - 700 LAWRENCE AVENUE WEST
TORONTO, ONTARIO M5S 2C4
TEL: (416) 733-8875 • FAX: (416) 733-8876
WWW.LLARCH.CA


LLA
ARCHITECTURE

ONTARIO ASSOCIATION OF ARCHITECTS
ANTHONY ZAGARIA
LICENSE 6843

PROJECT: PROPOSED NEW BURLOAK - BLDG. Q (KIDS & CO.)
3537 MYCROFT ROAD, OAKVILLE, ONTARIO


DRAWING TITLE: PROPOSED ELEVATIONS

DRAWN BY: DL/AF	CONS. NO.: 24-11
CHECKED: AZ	DRAWING NO. A4.2
SCALE: AS NOTED	DATE: JAN. 08 2024

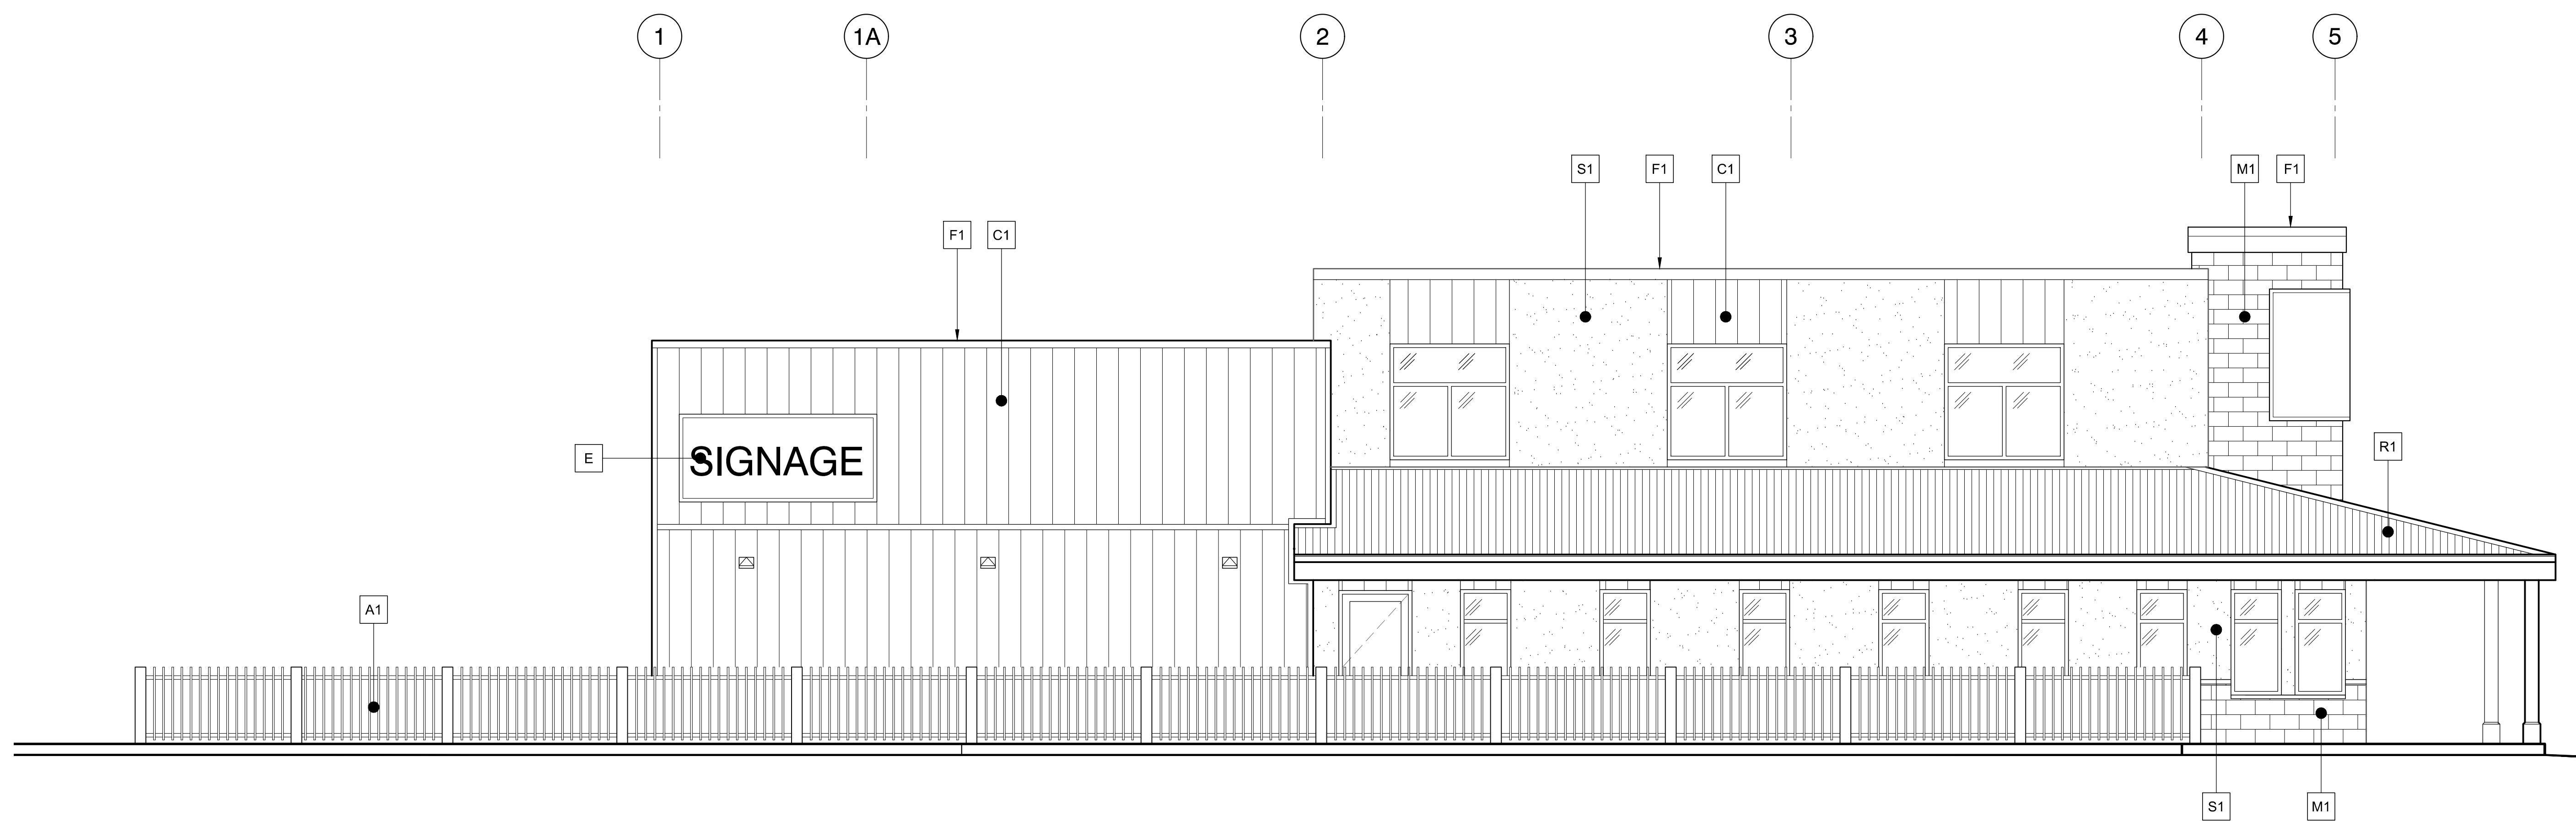

- T/O EX. HIGHEST PARAPET $25'-3"$ 7.7m
- T/O EX. 2ND HIGHEST PARAPET $23'-6"$ 7.2m
- T/O EX. FRONT PARAPET $21'-8"$ 6.6m
- T/O EX. WOOD TRUSS $19'-1"$ 5.8m
- HIGHEST POINT OF SLOPED ROOF $12'-7"$ 3.8m
- T/O EX. WOOD BEAM $8'-11"$ 2.5m
- T/O EXISTING CONC. SLAB $0'-0"$ 0.0m

2 WEST ELEVATION
SCALE: 1/4"=1'-0"

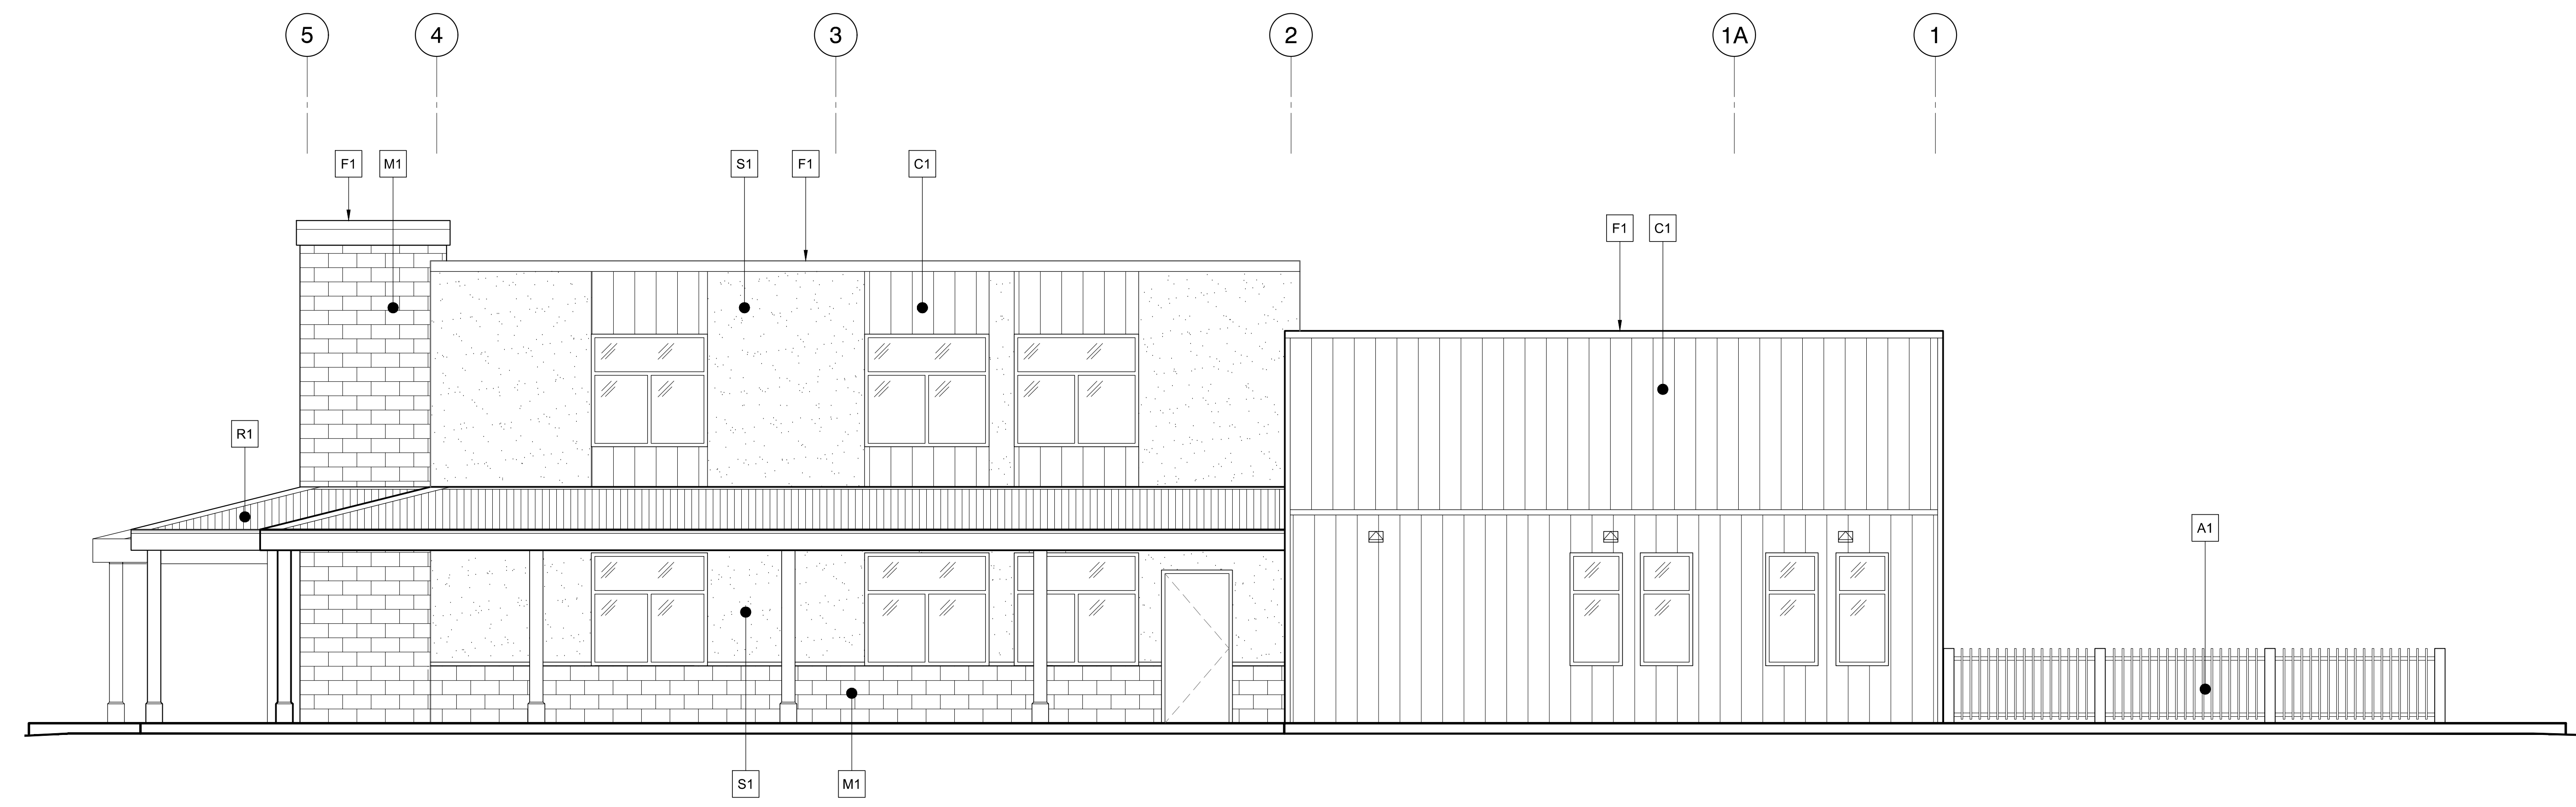

- T/O EX. STEPPED PARAPET $22'-4"$ 6.8m
- T/O EX. STEPPED PARAPET $20'-4"$ 6.2m
- T/O EX. REAR PARAPET $18'-4"$ 5.6m
- T/O EX. GARBAGE ROOM WALL $11'-1"$ 3.4m
- T/O EXISTING CONC. SLAB $0'-0"$ 0.0m

1 EAST ELEVATION
SCALE: 1/4"=1'-0"

- FINISH LEGEND**
- M1** ARCHITECTURAL MASONRY, BONNEVILLE SERIES IN COLOUR "TWILIGHT", STANDARD FINISH BY BRAMPTON BRICK OR APPROVED EQUAL
 - S1** STUCCO FINISH, COLOUR "TATLETALE" 615A, SANDBLAST FINISH, BY DRYVIT OR APPROVED EQUAL
 - S2** STUCCO FINISH, COLOUR TO MATCH, **M1** W/ BLOCK IMPRINT, BY DRYVIT OR APPROVED EQUAL
 - C1** PRE-FINISHED STEEL CLADDING, VARIED PROFILES AD300, AD200, AD150, COLOUR "REGENT GREY" W/ COLOUR ACCENTS, BY VICWEST OR APPROVED EQUAL
 - R1** PRE-FINISHED STEEL STANDING SEAM ROOF, COLOUR "DEEP GREY", BY VICWEST OR APPROVED EQUAL
 - F1** PRE-FINISHED CAP FLASHING, COLOUR TO MATCH EXISTING ADJACENT FINISH
 - A1** NEW METAL PICKET FENCE
 - E** ILLUMINATED SIGNAGE BY TENANT UNDER SEPARATE PERMIT APPLICATION, PROVIDE EMPTY CONDUIT WITH PULL STRING TO TENANT'S ELECT. PANEL
 - W** NEW WALL SCANCES
 - G** DENOTES CLEAR GLAZING W/ BLACK ANODIZED ALUMINUM FRAMES - TYPICAL

REV	BY	DESCRIPTION	DATE

CONTRACTOR SHALL CHECK AND VERIFY ALL DIMENSIONS ON SITE. DO NOT SCALE DRAWINGS.

RIO•CAN
MANAGEMENT INC.
RIOCAN YONGE (ELGIN) CENTRE, 500-200 YONGE STREET
P.O. BOX 2388, TORONTO, ON M4P 1E4

ANTHONY ZAGARIA
ARCHITECT
3454 - 700 LAWRENCE AVENUE WEST
TORONTO, ONTARIO M5S 2L5
TEL: (416) 735-5875 • C-11474-BURLOAK-CA
WWW.LLARCH.CA

ONTARIO ASSOCIATION OF ARCHITECTS
ANTHONY ZAGARIA
LICENSE 6843

PROJECT: PROPOSED NEW BURLOAK - BLDG. Q (KIDS & CO.)
3537 MYECROFT ROAD, OAKVILLE, ONTARIO

DRAWING TITLE: PROPOSED ELEVATIONS

DRAWN BY: DL/AF	CONS. NO.: 24-11
CHECKED: AZ	DRAWING NO. A4.3
SCALE: AS NOTED	DATE: JUL. 6 2023