


We have relied upon the accuracy and completeness of base & background information provided by the following Consultants in preparing this drawing and performing our professional services.
 We are under no obligation or duty to verify the accuracy and/or completeness of this information and have not done so.
 We shall not be held responsible for any errors or omissions that may arise or be incorporated as a result of erroneous or incomplete information provided by the Client, Consultants and Contractors.
 The contractor will check and verify all dimensions and job conditions on the site and report any discrepancies to the Landscape Architect prior to the commencement of construction.

- LEGEND**
- REQUIRED TREE PROTECTION HOARDING (FRAMED)
 - REQUIRED TREE PROTECTION HOARDING (SOLID)
 - TREE PROPOSED FOR REMOVAL
 - PROPOSED SOD



No	Date (Y/M/D)	Issue / Revision	By
3	200813	REVISED PER NEW SITE PLAN	GB
2	200720	ISSUED FOR SPA	GB
1	200630	ISSUED FOR REVIEW	GB

POPOVICH ASSOCIATES
 1 Robert Speck Parkway, Suite 100
 Mississauga, Ontario L4Z 3M3
 T. 905.270.2229 F. 905.270.2190
 info@popovich.ca

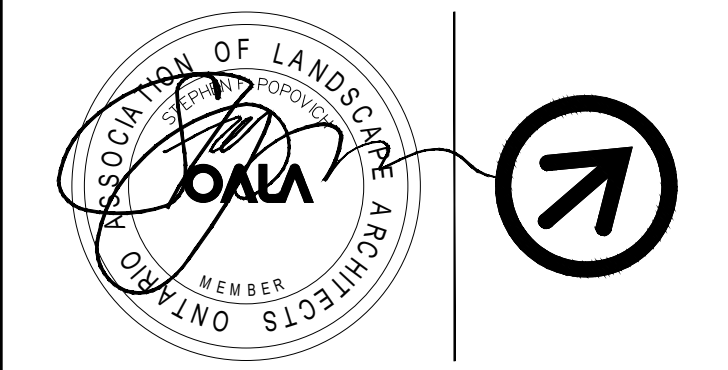

Landscape Architect's electronic or digital seal or signature is effective only as to that version of this document as originally published by the Landscape Architect. Landscape Architect is not responsible for any subsequent modification, corruption, or unauthorized use of such document. To verify that validity or applicability of the seal or signature, contact Landscape Architect. All drawings are the property of the Landscape Architect and may not be copied, reproduced or altered without written permission from the Landscape Architect. DO NOT SCALE DRAWING

SITE REDEVELOPMENT
 1123 Dorval Drive, Oakville, ON L6M 3H9
PETRO CANADA
 Suncor Energy Group
LANDSCAPE PLAN

Outlet # 33755
 Project Number: 1413
 Drawn By: GB
 Checked By: SP
 Date: JUNE 2020
 Scale: AS NOTED

1 LANDSCAPE PLAN
 1:150