


EXTERIOR FINISH LEGEND:

- E1 EIFS (TOWER & PODIUM) - WHITE SMOOTH FINISH
- E2 EIFS (TOWER & PODIUM) - GREY SMOOTH FINISH
- M1 MASONRY (AT GRADE) - CHARCOAL BRICK
- M2 MASONRY (AT GRADE FOR SUITES) - WARM BRICK
- A1 PREFINISHED ALUMINUM PANEL - WOOD FINISH
- G1 VISION GLASS ON PREFINISHED ALUMINUM WINDOW WALL
- G2 VISION GLASS WITH FRIT PATTERN ON PREFINISHED ALUMINUM WINDOW WALL (BIRD FRIENDLY GLAZING TREATMENT)
- R1 RAILING - CLEAR GLASS
- R2 RAILING - FRITTED GLASS (BIRD FRIENDLY GLAZING TREATMENT)

TYPICAL FRIT PATTERN:

WHITE FRITTED PATTERN SHOULD BE A MINIMUM OF 5mm IN DIAMETER WITH A MAXIMUM SPACE OF 50x100mm

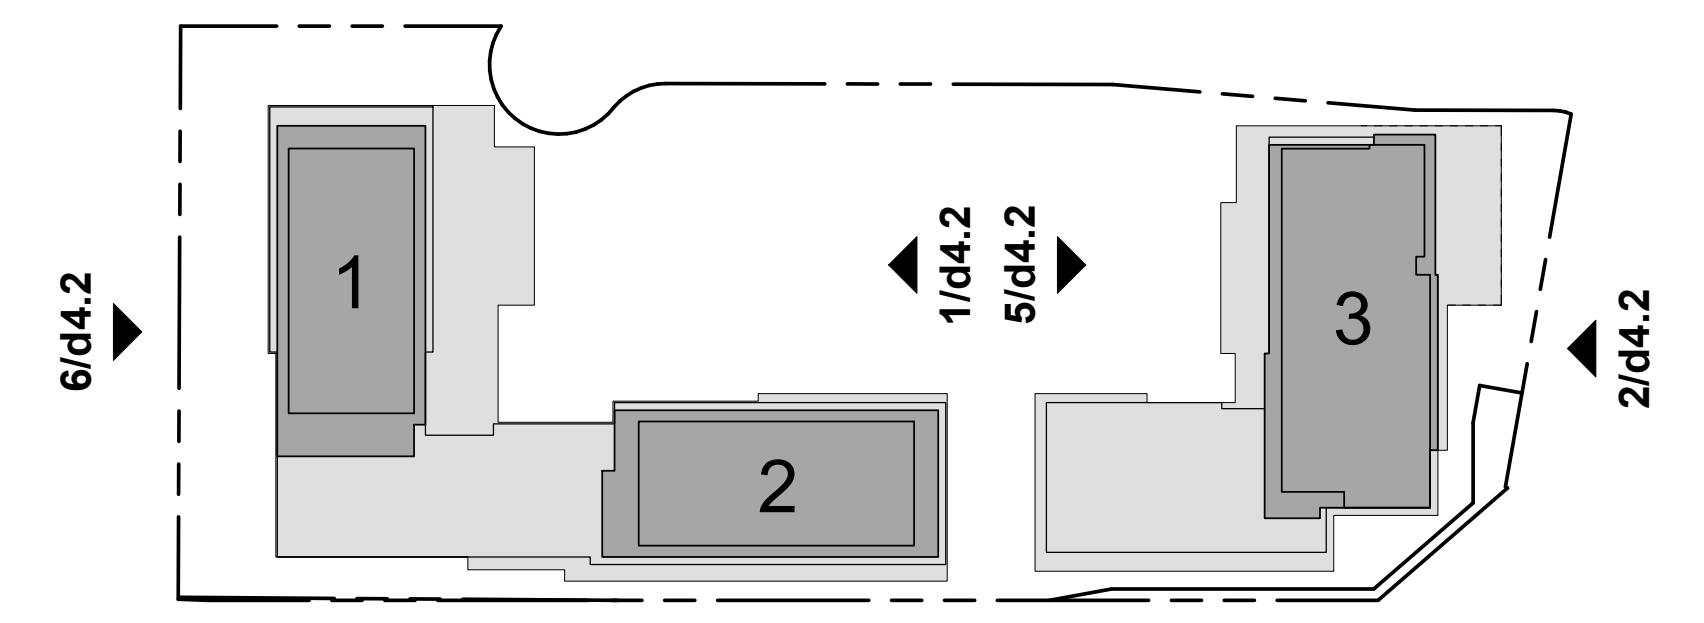

Exterior Finish Legend 4
dA4.2

Key Plan 3
1 : 1000
dA4.2

All Drawings, Specifications, and Related Documents are the Copyright of the Architect. The Architect retains all rights to control all uses of these documents for the intended jurisdiction as identified below. Reproduction of these documents, without permission from the Architect, is strictly prohibited. The Authorities Having Jurisdiction are permitted to use, distribute, and reproduce these drawings for the intended purpose as noted and dated below, however the intended permission to the Authorities Having Jurisdiction is no way, devious or back for the Copyright of the Architect, or control of use of these documents to the Architect.

Do not scale the drawings.

This Drawing is Not To Be Used For Construction Until Signed By The Architect.

Date:




KIRKOR ARCHITECTS AND PLANNERS
20 De Boers Dr. # 400 Toronto ON M3J 0H1
Tel: 416 665 6060 kirkorarchitects.com


Revision: _____ Date: _____



West Elevation - Block 3 5
1 : 200
dA4.2

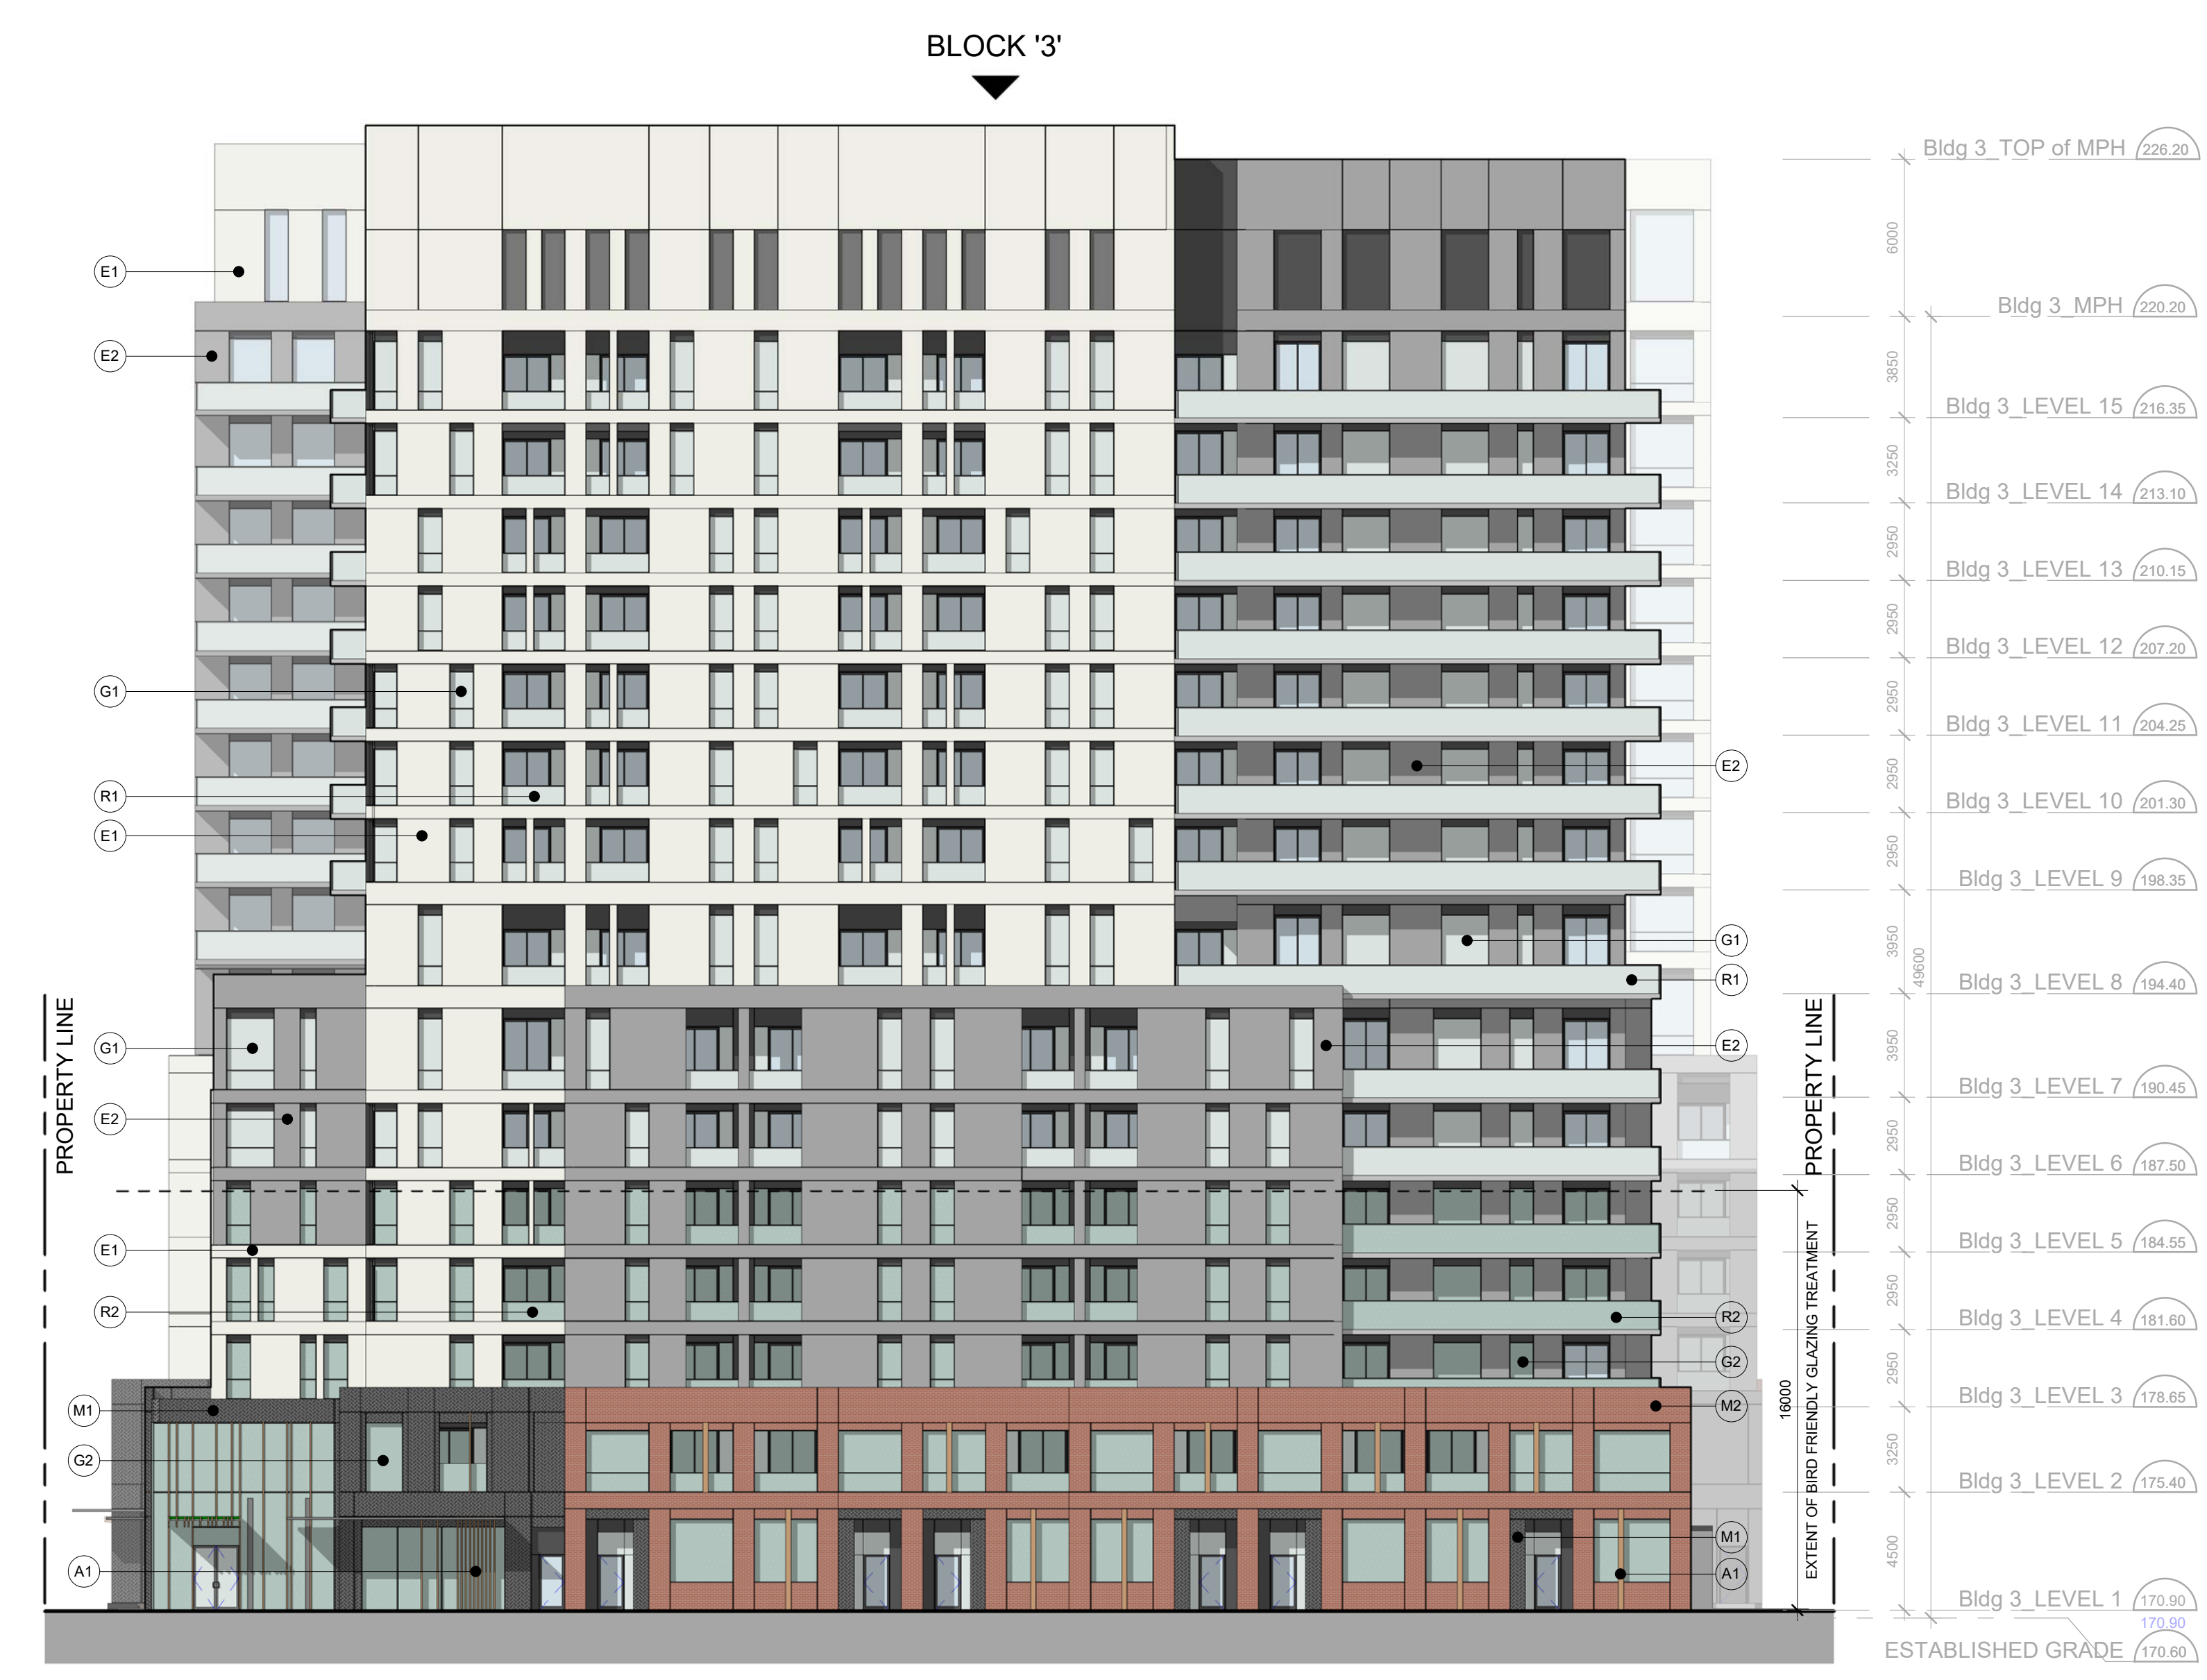

East Elevation - Block 3 2
1 : 200
dA4.2

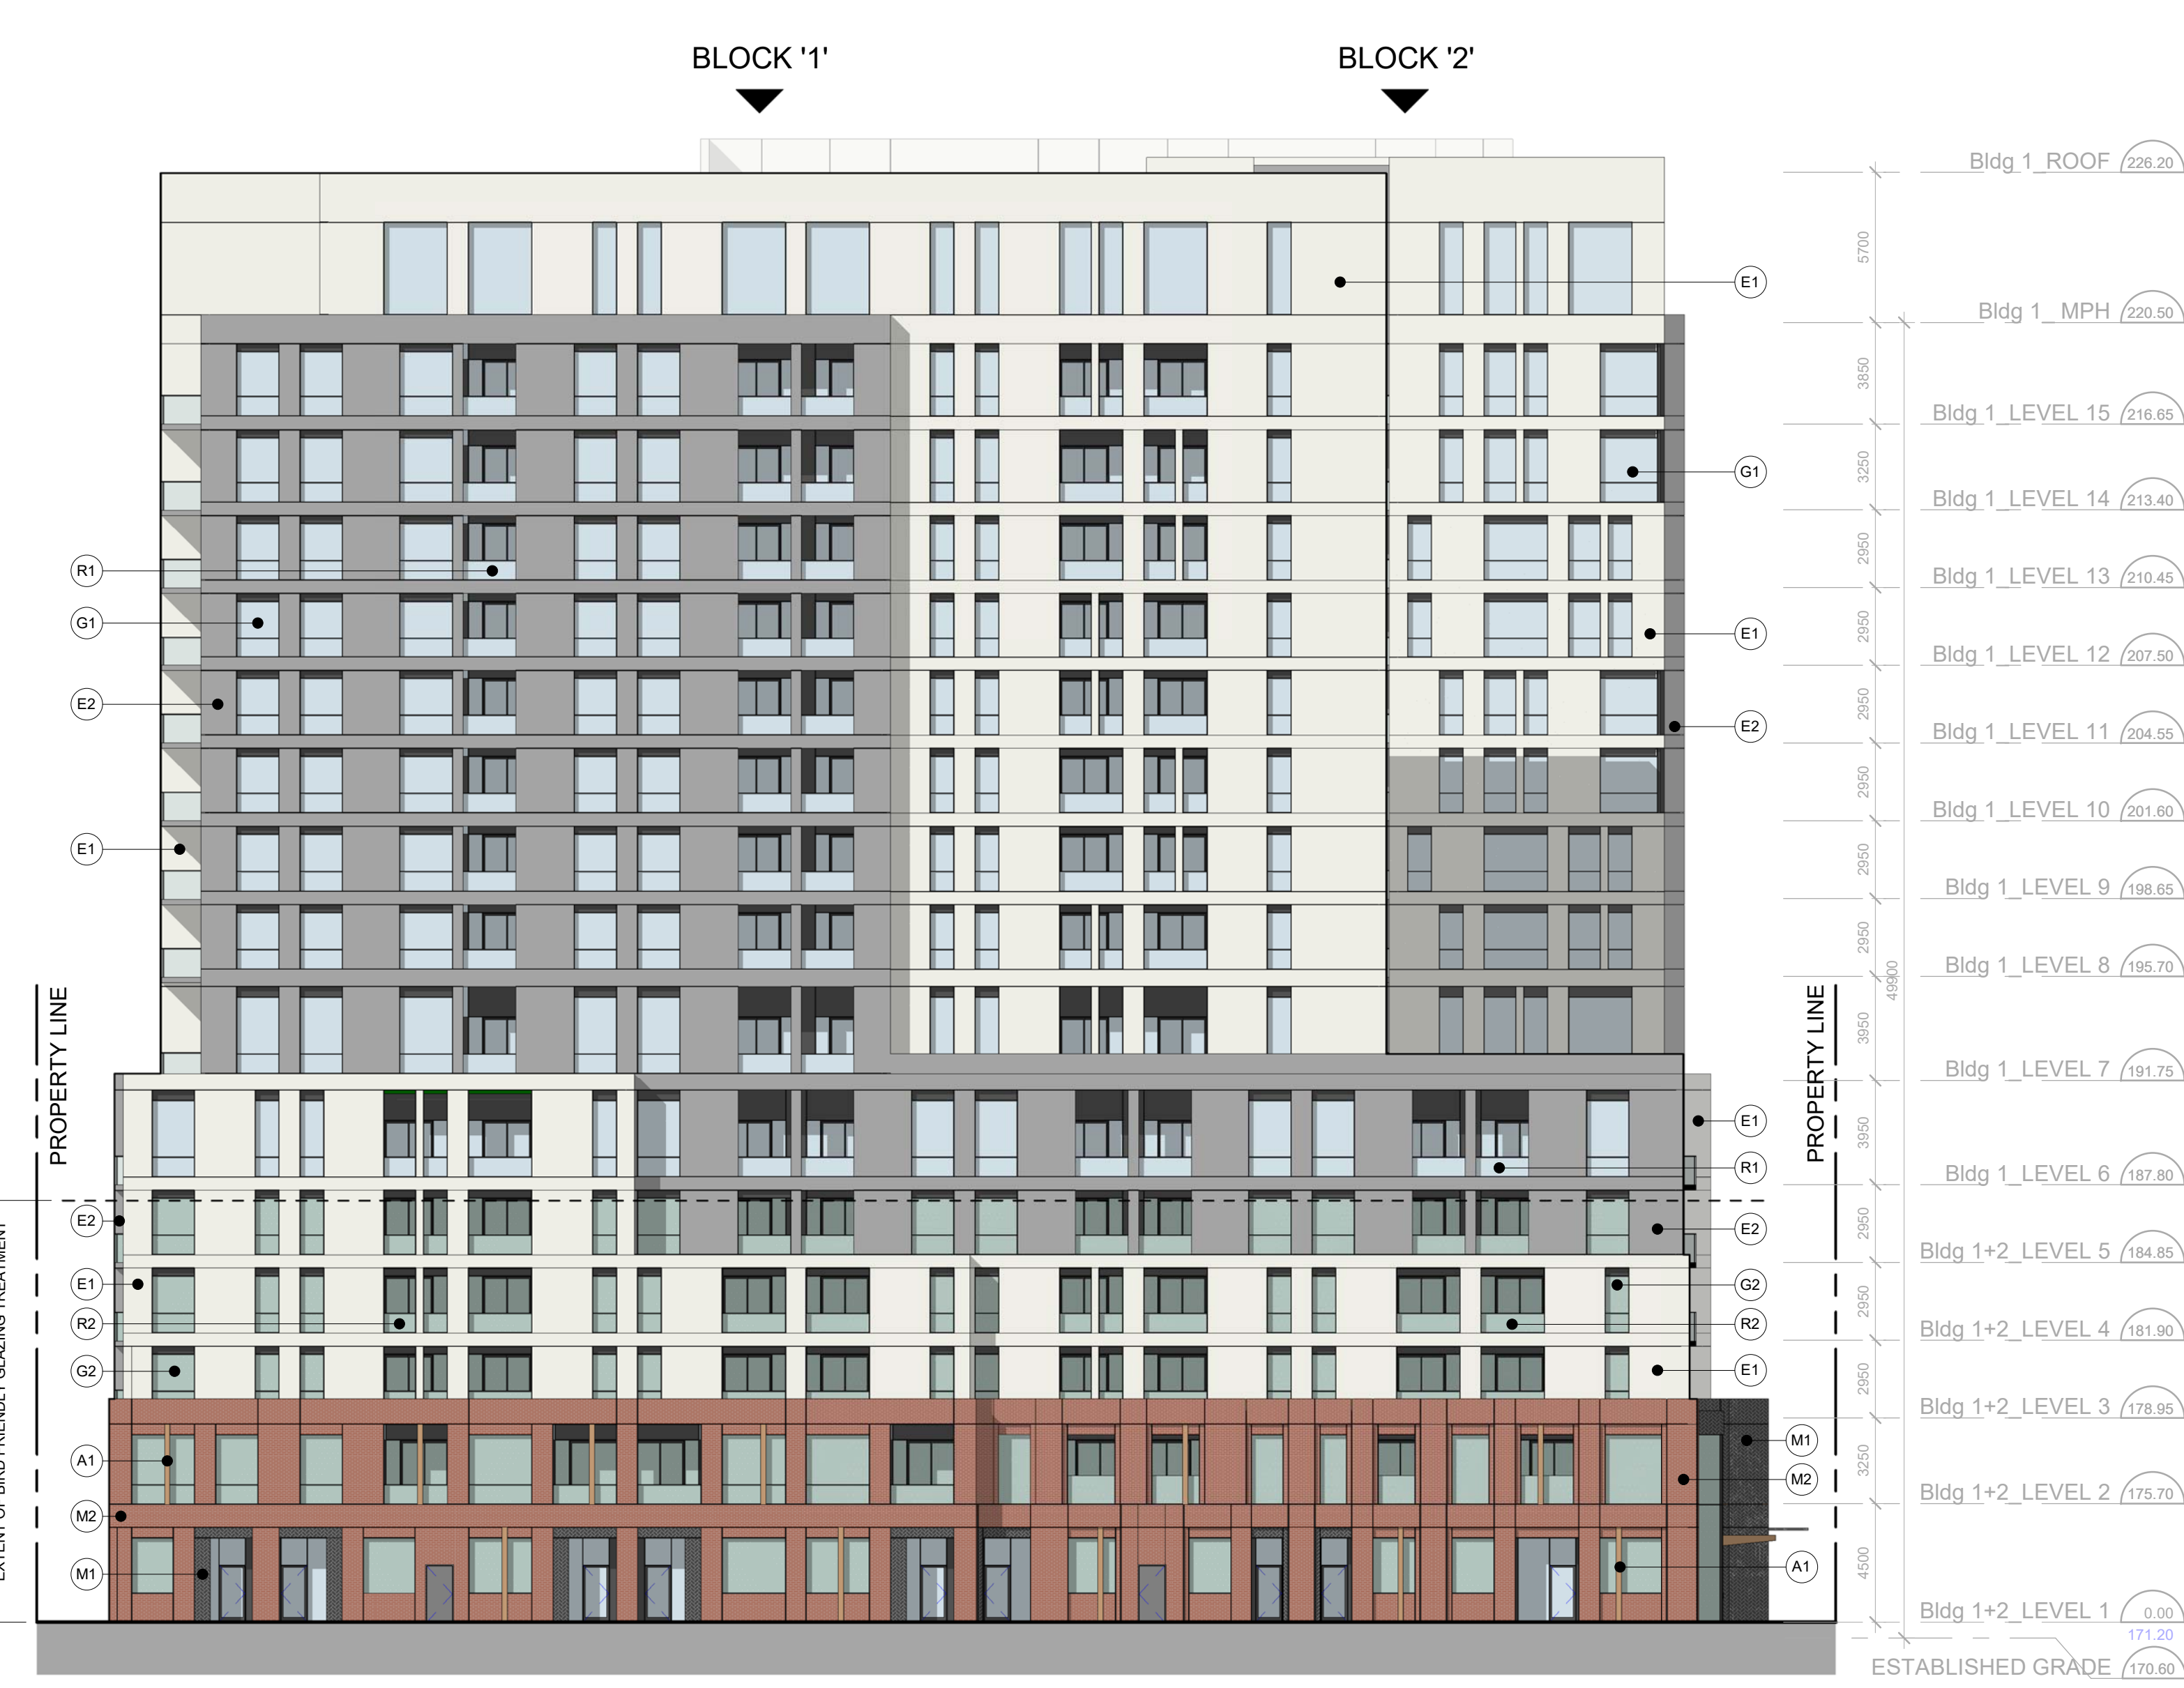

West Elevation - Blocks 1 & 2 6
1 : 200
dA4.2



East Elevation - Blocks 1 & 2 1
1 : 200
dA4.2

01	SPA Submission #1	March 29, 2021
No.:	Issued For:	Date:

Drawing Title:


West & East Elevations

Client:
Daniels Emshik Oakville Corporation

Project:
OakVillage

377 Dundas St E (Block 1), 387 Dundas St E (Block 2), 411 Dundas St E (Block 3)
Oakville, Ontario
Proposed Residential Development

As indicated	Drawn by:
CK	Checked by:
BW	Project No.:
20-058	Date:
March 29, 2021	Drawing No.:

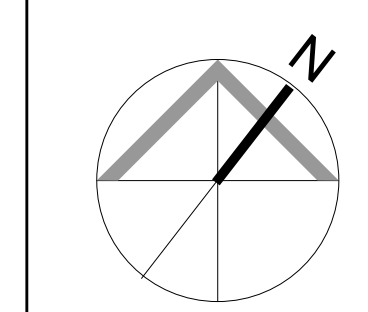

dA4.2