

1 West Elevation
 A201 Scale: 1:200



2 East Elevation
 A201 Scale: 1:200

FINISH SCHEDULE	
EF1	STONE - NG Stone - RAPHAEL COLLECTION - RIVERDALE BLEND
EF2	BRICK - BRAMPTON BRICK - CONTEMPO DOVER PRP
EF3	BRICK - BRAMPTON BRICK - ST.JOHNS
EF4	EFIS PROFILE- LIGHT GREY
EF5	WINDOW- BLACK
EF6	PERGOLA - LONGBOARD - LIGHT NATIONAL WALNUT
EF7	WINDOW HEADER & SILL
EF8	DECORATIVE RAILING
EF9	PRECAST INSET
EF10	PRECAST BAND
EF11	GLAZED RAILINGS & GUARDS
EF12	SPANDREL PANELS

All New Mech Units to be Less than 2m in height. All New Units to be Screened as Outlined in Zoning By-Law with Prefinished Metal Screens. Screen Colour to Match Cap Flashing.

Parapets Height Approx 450mm (not to exceed 2m)

3		
2	Issued for SPA Resubmission	Oct 21, '19
1	Issued for SPA Resubmission	July 17, '19
NO:	REVISIONS:	ISSUED:


NOTE: This drawing is the property of the Architect and may not be reproduced or used without the expressed consent of the Architect. The contractor is to verify all dimensions and conditions on the project and to report any discrepancies to the Architect prior to commencing work. These drawings are not to be used for construction purposes unless indicated as "Issued for construction."

CLIENT:
Branthaven McCraney Inc.
 Oakville, Ontario

PROJECT:
McCraney Retirement Residence
 1105 McCraney Street East
 Oakville, Ont.
 SP1514021/01

SHEET TITLE:
Building Elevations

PROJECT NO. C8046	
SCALE: 1:200	DATE: July 2019
CHECKED: msai	SHEET NO: A201
FILE NO. C8046	

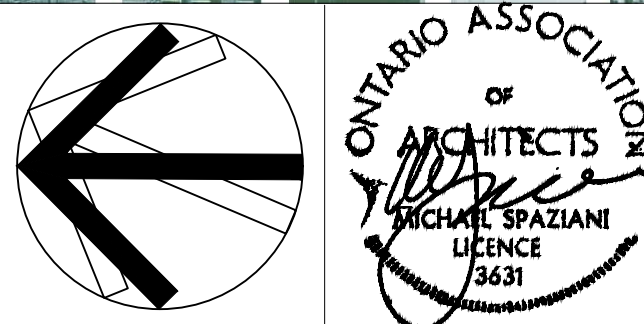

2 Partial South Elevation
 A202 Scale: 1:200



3 North Elevation
 A201 Scale: 1:200



1 South Elevation
 A202 Scale: 1:200

FINISH SCHEDULE	
EF1	STONE - NG Stone - RAPHAEL COLLECTION - RIVERDALE BLEND
EF2	BRICK - BRAMPTON BRICK - CONTEMPO DOVER PRP
EF3	BRICK - BRAMPTON BRICK - ST.JOHNS
EF4	EFIS PROFILE- LIGHT GREY
EF5	WINDOW- BLACK
EF6	PERGOLA - LONGBOARD - LIGHT NATIONAL WALNUT
EF7	WINDOW HEADER & SILL
EF8	DECORATIVE RAILING
EF9	PRECAST INSET
EF10	PRECAST BAND
EF11	GLAZED RAILINGS & GUARDS
EF12	SPANDREL PANELS

All New Mech Units to be Less than 2m in height. All New Units to be Screened as Outlined in Zoning By-Law with Prefinished Metal Screens. Screen Colour to Match Cap Flashing.

Parapets Height Approx 450mm (not to exceed 2m)

NO.	REVISIONS:	ISSUED:
3		
2	Issued for SPA Resubmission	Oct 21, '19
1	Issued for SPA Resubmission	July 17, '19


NOTE: This drawing is the property of the Architect and may not be reproduced or used without the expressed consent of the Architect. The contractor is to verify all dimensions and conditions on the project and to report any discrepancies to the Architect prior to commencing work. These drawings are not to be used for construction purposes unless indicated as "Issued for construction".

CLIENT:
Branthaven McCraney Inc.
 Oakville, Ontario

PROJECT:
McCraney Retirement Residence
 1105 McCraney Street East
 Oakville, Ont.
 SP1514021/01

SHEET TITLE:
Building Elevations

PROJECT NO. C8046	DATE: July 2019
SCALE: 1:200	SHEET NO.:
DRAWN:	A202
CHECKED: msai	
FILE NO. C8046	

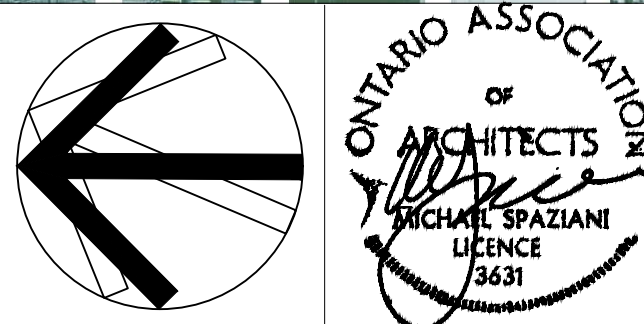

NO.	REVISIONS:	ISSUED:
3		
2	Issued for SPA Resubmission	Oct 21, '19
1	Issued for SPA Resubmission	July 17, '19

NOTE: This drawing is the property of the Architect and may not be reproduced or used without the expressed consent of the Architect. The contractor is to verify all dimensions and conditions on the project and to report any discrepancies to the Architect prior to commencing work. These drawings are not to be used for construction purposes unless indicated as "Issued for construction."

CLIENT:
Branthaven McCraney Inc.

Oakville, Ontario

PROJECT:
McCraney Retirement Residence
 1105 McCraney Street East
 Oakville, Ont.
 SP1514021/01

SHEET TITLE:
Enlarged Building Elevations


PROJECT NO. C8046	
SCALE: 1:200	DATE: July 2019
DRAWN:	SHEET NO:
CHECKED: msai	A203
FILE NO. C8046	



1 East Enlarged Elevation
 A203 Scale: 1:50



2 West Enlarged Elevation
 A203 Scale: 1:50

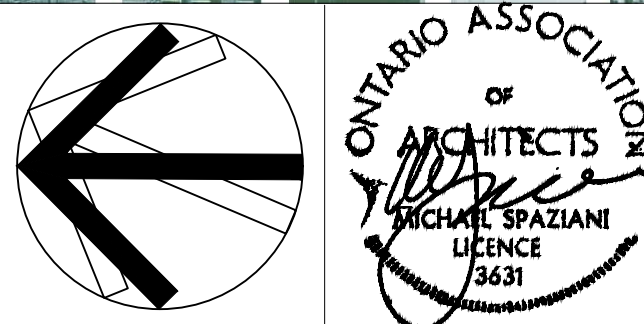

1 Partial South Enlarged Elevation
 A204 Scale: 1:50

NO:	REVISIONS:	ISSUED:
3		
2	Issued for SPA Resubmission	Oct 21, '19
1	Issued for SPA Resubmission	July 17, '19

NOTE: This drawing is the property of the Architect and may not be reproduced or used without the expressed consent of the Architect. The contractor is to verify all dimensions and conditions on the project and to report any discrepancies to the Architect prior to commencing work. These drawings are not to be used for construction purposes unless indicated as "Issued for construction."

CLIENT:
Branthaven McCraney Inc.
 Oakville, Ontario

PROJECT:
McCraney Retirement Residence
 1105 McCraney Street East
 Oakville, Ont.
 SP1514021/01

SHEET TITLE:
Enlarged Building Elevations

PROJECT NO. C8046	
SCALE: 1:200	DATE: July 2019
DRAWN:	SHEET NO:
CHECKED: msai	A204
FILE NO. C8046	



1 Perspective 01
A601 NTS



2 Perspective 02
A601 NTS

MSAi

MICHAEL SPAZIANI ARCHITECT INC
6 Helene Street N, Suite 100
Port Credit, Mississauga ON L5G 3B2
T 905 891 0691 F 905 891 0514



3		
2	Issued for SPA Resubmission	Oct 21, '19
1	Issued for SPA Resubmission	July 17, '19
NO:	REVISIONS:	ISSUED:

NOTE: This drawing is the property of the Architect and may not be reproduced or used without the expressed consent of the Architect. The contractor is to verify all dimensions and conditions on the project and to report any discrepancies to the Architect prior to commencing work. These drawings are not to be used for construction purposes unless indicated as "Issued for construction."


CLIENT:
**Branthaven
McCraney
Inc.**

Oakville, Ontario

PROJECT:
**McCraney Retirement
Residence**
1105 McCraney Street East
Oakville, Ont.
SP1514021/01

SHEET TITLE:
3D Perspective Views

PROJECT NO. C8046	
SCALE:	DATE: July 2019
DRAWN:	SHEET NO:
CHECKED: msai	A601
FILE NO. C8046	

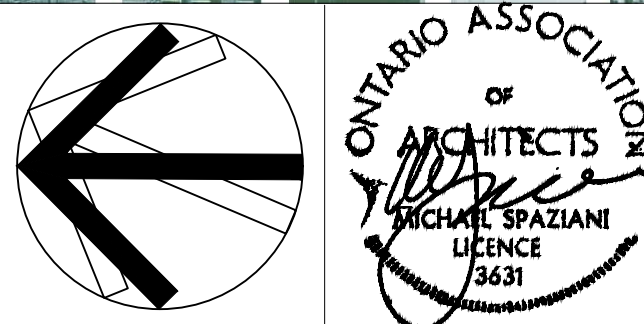

1 Perspective 01
 A602 NTS



2 Perspective 02
 A602 NTS



3 Perspective 03
 A602 NTS

3		
2	Issued for SPA Resubmission	Oct 21, '19
1	Issued for SPA Resubmission	July 17, '19
NO:	REVISIONS:	ISSUED:

NOTE: This drawing is the property of the Architect and may not be reproduced or used without the expressed consent of the Architect. The contractor is to verify all dimensions and conditions on the project and to report any discrepancies to the Architect prior to commencing work. These drawings are not to be used for construction purposes unless indicated as "Issued for construction."

CLIENT:
Branthaven McCraney Inc.
 Oakville, Ontario

PROJECT:
McCraney Retirement Residence
 1105 McCraney Street East
 Oakville, Ont.
 SP1514021/01

SHEET TITLE:
3D Perspective Views

PROJECT NO. C8046	
SCALE:	DATE: July 2019
DRAWN:	SHEET NO:
CHECKED: msai	A602
FILE NO. C8046	