


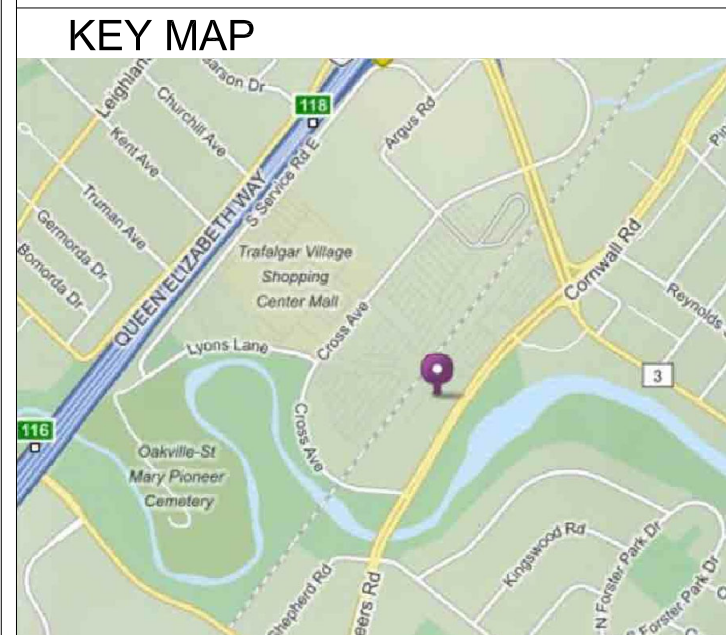

GENERAL NOTES

- VERIFY ALL DIMENSIONS.
- DO NOT SCALE DRAWINGS.
- REPORT ANY DISCREPANCIES, DISCOVERED ERRORS, OR OMISSIONS TO THE LANDSCAPE ARCHITECT BEFORE PROCEEDING.
- IT IS ADVISED THAT CONTRACTORS CONTACT THE LANDSCAPE ARCHITECT PRIOR TO CONSTRUCTION TO ENSURE THE USE OF THE LATEST REVISED DRAWINGS.
- DRAWINGS AND SPECIFICATIONS ARE THE PROPERTY OF THE LANDSCAPE ARCHITECT.



LEGEND


- PEDESTRIAN CIRCULATION
- BUILDING ENTRANCE

NOTES:

- ALL SURFACE ALONG THE PEDESTRIAN CIRCULATION ROUTE TO BE HARD SURFACE MATERIAL.
- ASPHALT PAVING WITHIN PARKING LOTS, CONCRETE AND UNIT PAVING ALONG WALKWAYS.
- ALL ROAD OR PARKING LOT CROSSINGS, ALONG THE PEDESTRIAN ROUTE, WITHIN THE SITE TO BE MARKED WITH PAINTED LINES.
- THE MAIN PEDESTRIAN CIRCULATION ROUTE IS TO BE ACCESSIBLE WITH BARRIER FREE CURBS AT ALL CROSSINGS.

18	OCT. 14, 2021	ISSUED FOR OPA/2BA	SV
17	SEPT. 17, 2021	ISSUED FOR COORDINATION	SV
16	JULY 30, 2019	PLANTING IN BOULEVARD AS PER TOWN COMMENTS	SV
15	JULY 23, 2019	RETAINING WALL PATTERN	SV
14	JUNE 7, 2019	RETAINING WALL PATTERN	SV
13	MAY 22, 2019	RETAINING WALL	SV
12	MAY 1, 2019	BIKE RACK REVISED	SV
11	AUG. 08, 2018	AS PER LATEST TRANSFORMER LOCATION + GRADING PLAN	SV
10	DEC. 06, 2017	ISSUED FOR PERMIT	SV
9	JUN. 19, 2017	REVISED AS PER GRADING PLAN	SV
8	APR. 7, 2017	AS PER CITY COMMENTS	SV
7	APR. 4, 2017	ENTRANCE REVISED	SV
6	MAR. 3, 2017	ISSUED FOR SUBMISSION	SV
5	JAN. 30, 2017	ISSUED FOR SUBMISSION	SV
4	NOV. 21, 2016	AS PER LATEST SITE PLAN + GRADING PLAN	SV
3	MAR. 11, 2016	ISSUED FOR SPA	SV
2	FEB. 26, 2016	AS PER LATEST ARCH PLANS	SV
1	SEPT. 9, 2015	ISSUED FOR SUBMISSION	SV
No.	DATE	REVISION	BY

It is the responsibility of the Contractor and/or Owner to ensure that the drawings with the latest revisions are used for construction.

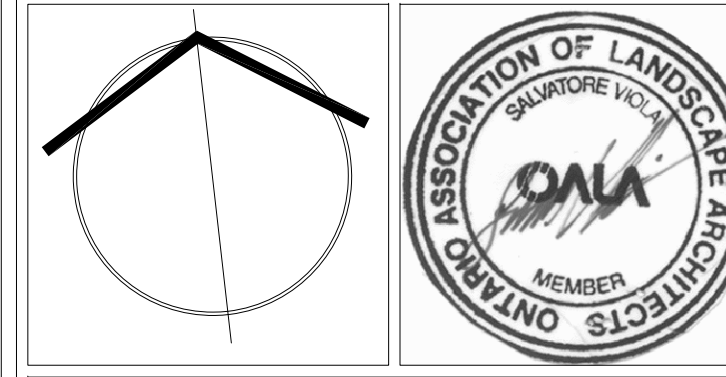

SBK 3770 HURONTARIO STREET, SUITE 320
 MISSISSAUGA, ONTARIO, L4R 3G5
 T: 416.695.4949 F: 905.712.3101
 WWW.STRYBOS.COM

STRYBOS BARRON KING
 LANDSCAPE ARCHITECTURE

PROJECT:
2317511 ONTARIO LTD.
 345 LAKESHORE RD E, SUITE 402
 OAKVILLE, ON L6J 1J5
 70 OLD MILL ROAD
 OAKVILLE, ONTARIO

DRAWING TITLE:
PEDESTRIAN CIRCULATION PLAN

SCALE: 1:400	PROJECT No. 4710
DATE: JULY 09, 2015	DRAWING No. PCP100
DRAWN BY: H.C.Y./J.M.	
CHECKED BY: S.V.	