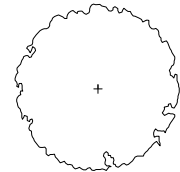
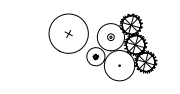
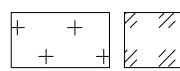

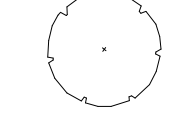
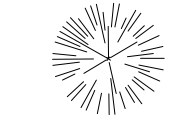
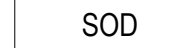
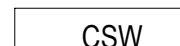


**LEGEND**

-  PROPOSED DECIDUOUS TREE
-  PROPOSED CONTINUOUS SHRUB BED
-  HYDROSEEDING
-  TREE PROTECTION FENCING PER TOWN OF OAKVILLE STANDARDS
-  EXISTING DECIDUOUS TREE TO REMAIN
-  EXISTING CONIFEROUS TREE TO REMAIN
-  SODDED AREA
-  CONCRETE WALKWAY

**GENERAL NOTES**

1. Do not scale the drawings. All dimensions are in millimetres unless noted otherwise.
2. This drawing is to be read in conjunction with the overall master plan and engineering drawings prepared by the project engineer and site plans prepared by the project architect.
3. The contractor shall check and verify all existing and proposed grading and conditions on the project and immediately report any discrepancies to the consultant before proceeding with any work.
4. The contractor is to be aware of all existing and proposed services and utilities. The contractor is responsible for having all underground services and utility lines staked by each agency having jurisdiction prior to commencing work.
5. This drawing is to be used for development approval only. For layout of all work refer to construction drawings.
6. Plant quantities indicated on the plan supercede the quantities from the plant list (report any discrepancies to the landscape architect).
7. Do not leave any holes open overnight.
8. Keep area outside construction zone clean and useable by others at all times. Contractor shall thoroughly clean areas surrounding the construction zone at the end of each work day.
9. Contractor to make good any and all damages outside of the development area that may occur as a result of construction at no extra cost.
10. This drawing is Copyright MHBC 2022.


REVISION NO.	DATE	ISSUED / REVISION	BY
4.	JUNE 16, 2022	ISSUED FOR SPA	CC
3.	JUNE 09, 2022	ISSUED FOR MINOR VARIANCE	CC
2.	APRIL 1, 2022	ISSUED FOR SPA	HH
1.	NOVEMBER 3, 2021	ISSUED FOR SPA	CC




**PLANNING  
URBAN DESIGN  
& LANDSCAPE  
ARCHITECTURE**

230-7050 WESTON ROAD WOODBRIDGE, ON, L4L 6G7 | P: 905.761.5588 F: 905.761.5589 | WWW.MHBCPLAN.COM

<p><b>STAMP</b></p>  <p style="text-align: center; font-weight: bold;">ISSUED FOR SPA ONLY NOT FOR CONSTRUCTION</p> <p><small>All drawings and specifications are instruments of service and will remain the property of MHBC Planning and must be returned at the completion of the work. This drawing shall not be used for construction purposes unless the drawings are marked "Issued for Construction" and the professional seal is signed and dated by the landscape architect.</small></p>	<b>DATE</b>	OCTOBER 2021	
	<b>DRAWN BY</b>	CC	
	<b>PLAN SCALE</b>	1:500	
	<b>FILE NO.</b>	19279A	
	<b>CHECKED BY</b>	N.M.	
	<b>OTHER</b>		
<b>PROJECT</b>			
1333 NORTH SERVICE ROAD W. OAKVILLE, ON			
<b>FILE NAME</b>	<b>DWG NO.</b>		
LANDSCAPE PLAN	L1		
<b>SOURCE</b>			
<small>N:\19279\A - 1333 North Service Road\2. Drawings\A. Landscape\5. 05-30-2022\19279A - Landscape Plan - 05-30-2022.dwg</small>			

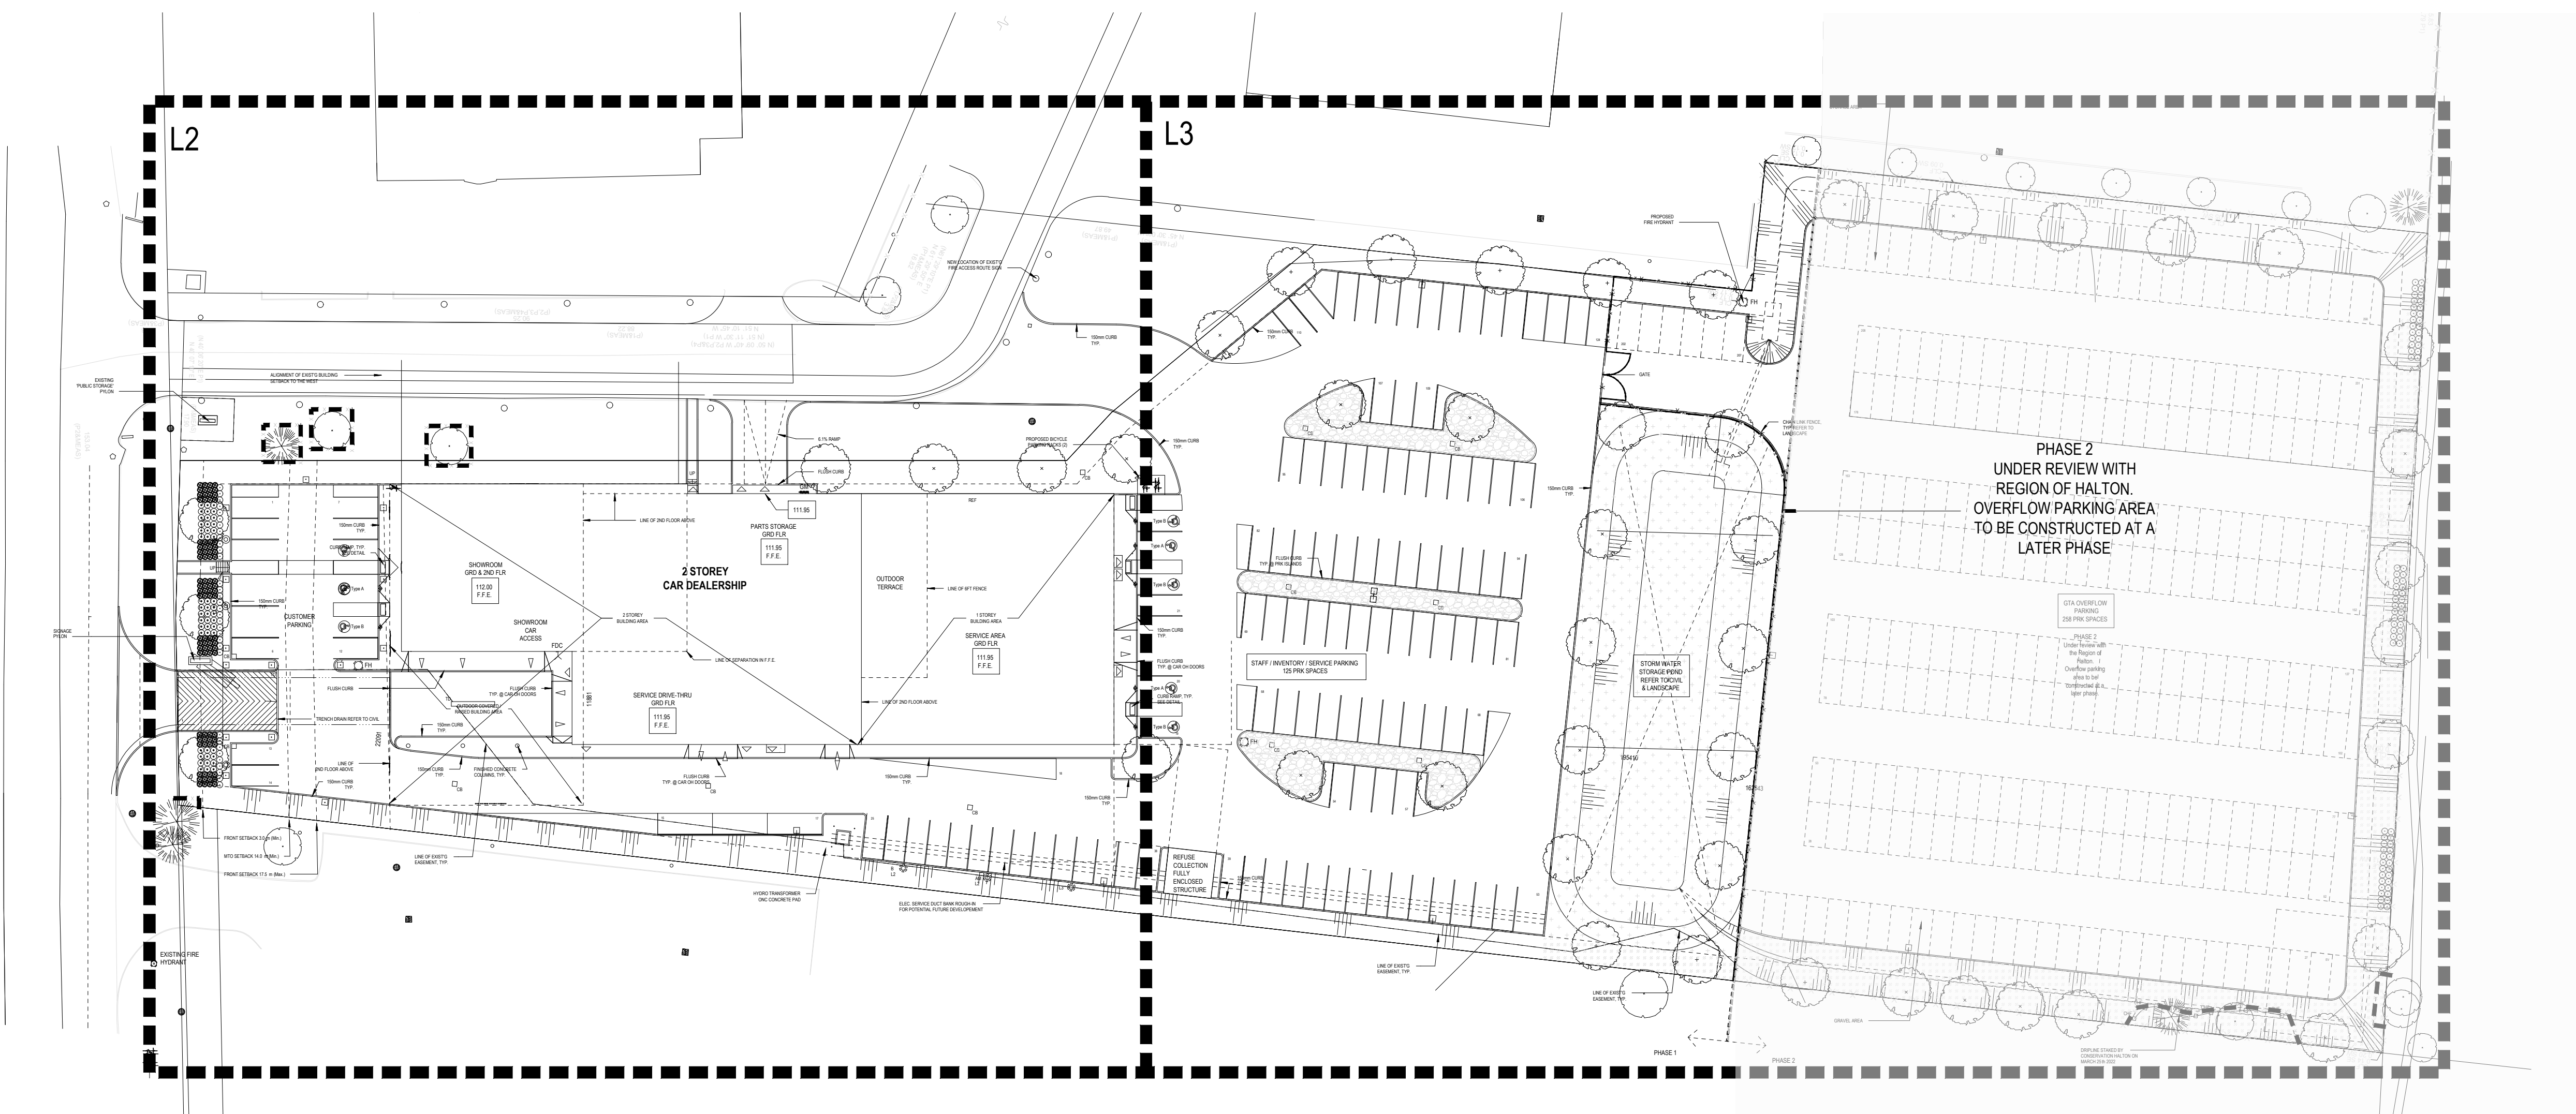

1 LANDSCAPE PLAN  
L-1 1:500

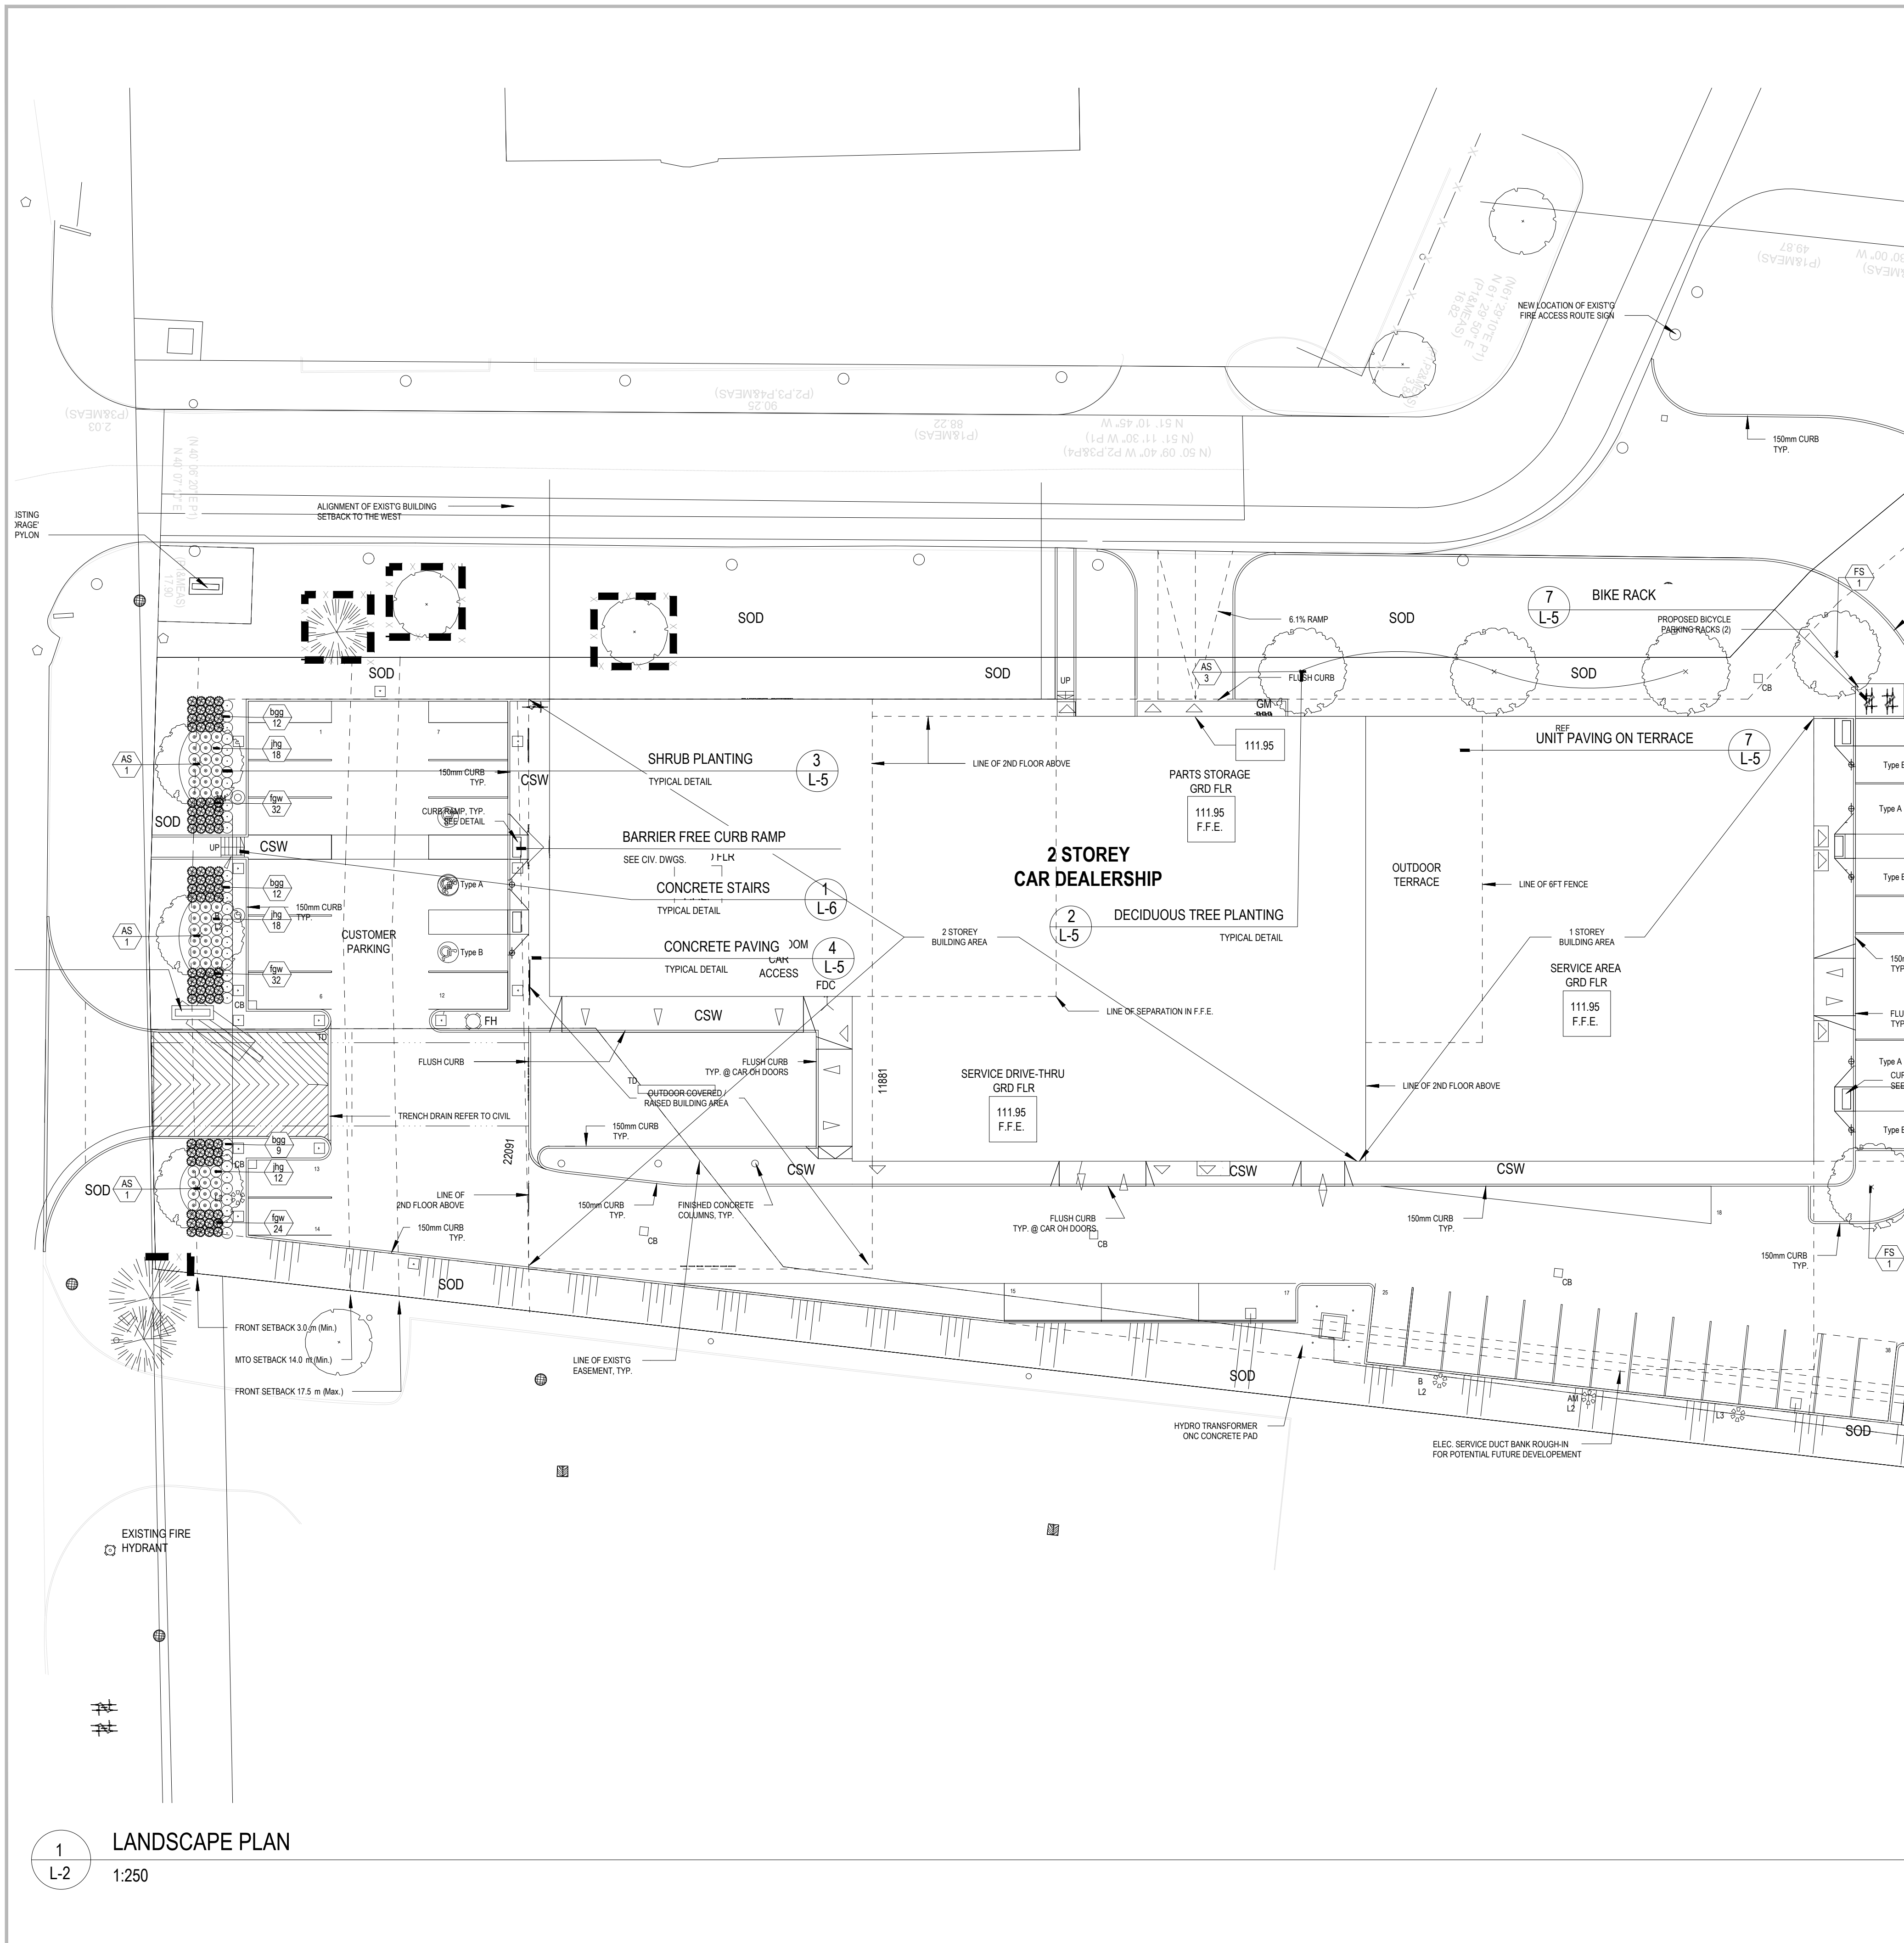

### PHASE 1 PLANT LIST

KEY #	BOTANICAL NAME	COMMON NAME	CALIPER	CONDITION	SPACING
<b>DECIDUOUS TREES</b>					
AR 4	ACER RUBRUM	RED MAPLE	60 mm	S.B.	1000cm
AS 6	ACER SACCHARUM	SUGAR MAPLE	60 mm	S.B.	1000cm
FS 6	FAGUS SYLVATICA 'DAWYCK PURPLE'	DAWYCK PURPLE BEECH	60 mm	S.B.	1000cm
CB 3	QINGQO BILBOA	MADENHAR TREE	60 mm	S.B. (MALE VARIETY)	1000cm
GT 3	GLEDITSIA TRICANTHOS VAR. INERMIS	THORNLESS HONEYLOCUST	60 mm	S.B.	1000cm
GD 2	GYNOCLOADUS DIOCIUS	KENTUCKY COFFEE TREE	60 mm	S.B.	1000cm
SN 6	SALIX NIGRA	BLACK WILLOW	60 mm	S.B.	1000cm
<b>CONIFEROUS SHRUBS</b>					
Pg 48	JUNPERUS HORIZONTALIS 'GOLD STRIKE'	GOLD STRIKE CREEPING JUNIPER	....	1 gal. POT	80cm
<b>BROADLEAF EVERGREENS</b>					
bgg 33	BUXUS X 'GREEN GEM'	GREEN GEM BOXWOOD	....	1 gal. POT	80cm
<b>PERENNIALS, GROUND COVERS AND GRASSES</b>					
fw 88	FESTUCA GLAUCA 'BLUE WHISKERS'	BLUE WHISKERS FESCUE	....	1 gal. POT	60cm

### TOTAL SITE AREA PLANT LIST

KEY #	BOTANICAL NAME	COMMON NAME	CALIPER	CONDITION	SPACING
<b>DECIDUOUS TREES</b>					
AR 9	ACER RUBRUM	RED MAPLE	60 mm	S.B.	1000cm
AS 6	ACER SACCHARUM	SUGAR MAPLE	60 mm	S.B.	1000cm
FS 6	FAGUS SYLVATICA 'DAWYCK PURPLE'	DAWYCK PURPLE BEECH	60 mm	S.B.	1000cm
CB 3	QINGQO BILBOA	MADENHAR TREE	60 mm	S.B. (MALE VARIETY)	1000cm
GT 8	GLEDITSIA TRICANTHOS VAR. INERMIS	THORNLESS HONEYLOCUST	60 mm	S.B.	1000cm
GD 9	GYNOCLOADUS DIOCIUS	KENTUCKY COFFEE TREE	60 mm	S.B.	1000cm
SN 6	SALIX NIGRA	BLACK WILLOW	60 mm	S.B.	1000cm
<b>CONIFEROUS SHRUBS</b>					
Pg 48	JUNPERUS HORIZONTALIS 'GOLD STRIKE'	GOLD STRIKE CREEPING JUNIPER	....	1 gal. POT	80cm
<b>DECIDUOUS SHRUBS</b>					
cs 78	CORNUS STOLONIFERA	RED OSIER DOGWOOD	....	1 gal. POT	80cm
<b>BROADLEAF EVERGREENS</b>					
bgg 33	BUXUS X 'GREEN GEM'	GREEN GEM BOXWOOD	....	1 gal. POT	80cm
<b>PERENNIALS, GROUND COVERS AND GRASSES</b>					
fw 88	FESTUCA GLAUCA 'BLUE WHISKERS'	BLUE WHISKERS FESCUE	....	1 gal. POT	60cm

### LEGEND

- PROPOSED DECIDUOUS TREE
- PROPOSED CONTINUOUS SHRUB BED
- HYDROSEEDING
- TREE PROTECTION FENCING PER TOWN OF OAKVILLE STANDARDS
- EXISTING DECIDUOUS TREE TO REMAIN
- EXISTING CONIFEROUS TREE TO REMAIN
- SOD
- CONCRETE WALKWAY

### GENERAL NOTES


- Do not scale the drawings. All dimensions are in millimetres unless noted otherwise.
- This drawing is to be read in conjunction with the overall master plan and engineering drawings prepared by the project engineer and site plans prepared by the project architect.
- The contractor shall check and verify all existing and proposed grading and conditions on the project and immediately report any discrepancies to the consultant before proceeding with any work.
- The contractor is to be aware of all existing and proposed services and utilities. The contractor is responsible for having all underground services and utility lines staked by each agency having jurisdiction prior to commencing work.
- This drawing is to be used for development approval only. For layout of all work refer to construction drawings.
- Plant quantities indicated on the plan supercede the quantities from the plant list (report any discrepancies to the landscape architect).
- Do not leave any holes open overnight.
- Keep area outside construction zone clean and useable by others at all times. Contractor shall thoroughly clean areas surrounding the construction zone at the end of each work day.
- Contractor to make good any and all damages outside of the development area that may occur as a result of construction at no extra cost.
- This drawing is Copyright MHBC 2022.

REVISION NO.	DATE	ISSUED / REVISION	BY
4.	JUNE 16, 2022	ISSUED FOR SPA	CC
3.	JUNE 09, 2022	ISSUED FOR MINOR VARIANCE	CC
2.	APRIL 1, 2022	ISSUED FOR SPA	HH
1.	NOVEMBER 3, 2021	ISSUED FOR SPA	CC

**PLANNING URBAN DESIGN & LANDSCAPE ARCHITECTURE**  
230-7030 WESTON ROAD WOODBRIDGE, ON, L4L 6G7 | P: 905.761.5588 F: 905.761.5589 | WWW.MHBCPLAN.COM


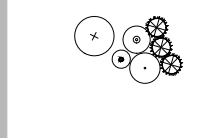
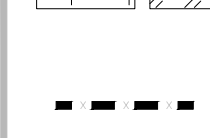
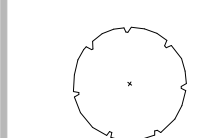
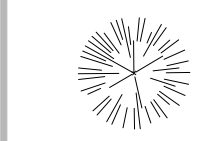
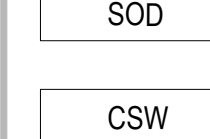


 ISSUED FOR SPA ONLY NOT FOR CONSTRUCTION <small>All drawings and specifications are instruments of service and will remain the property of MHBC Planning and must be returned at the completion of the work. This drawing shall not be used for construction purposes unless the drawings are marked "Issued for Construction" and the professional seal is signed and dated by the landscape architect.</small>	<b>DATE</b> OCTOBER 2021
	<b>DRAWN BY</b> CC
<b>PLAN SCALE</b> 1:250	<b>FILE NO.</b> 19279A
<b>CHECKED BY</b> N.M.	<b>OTHER</b>
<b>PROJECT</b> 1333 NORTH SERVICE ROAD W. OAKVILLE, ON	
<b>FILE NAME</b> LANDSCAPE PLAN	<b>DWG NO.</b> L1
<b>SOURCE</b> <small>N:\19279\A - 1333 North Service Road\2. Drawings\A. Landscape\5. 05-30-2022\19279A - Landscape Plan - 05-30-2022.dwg</small>	

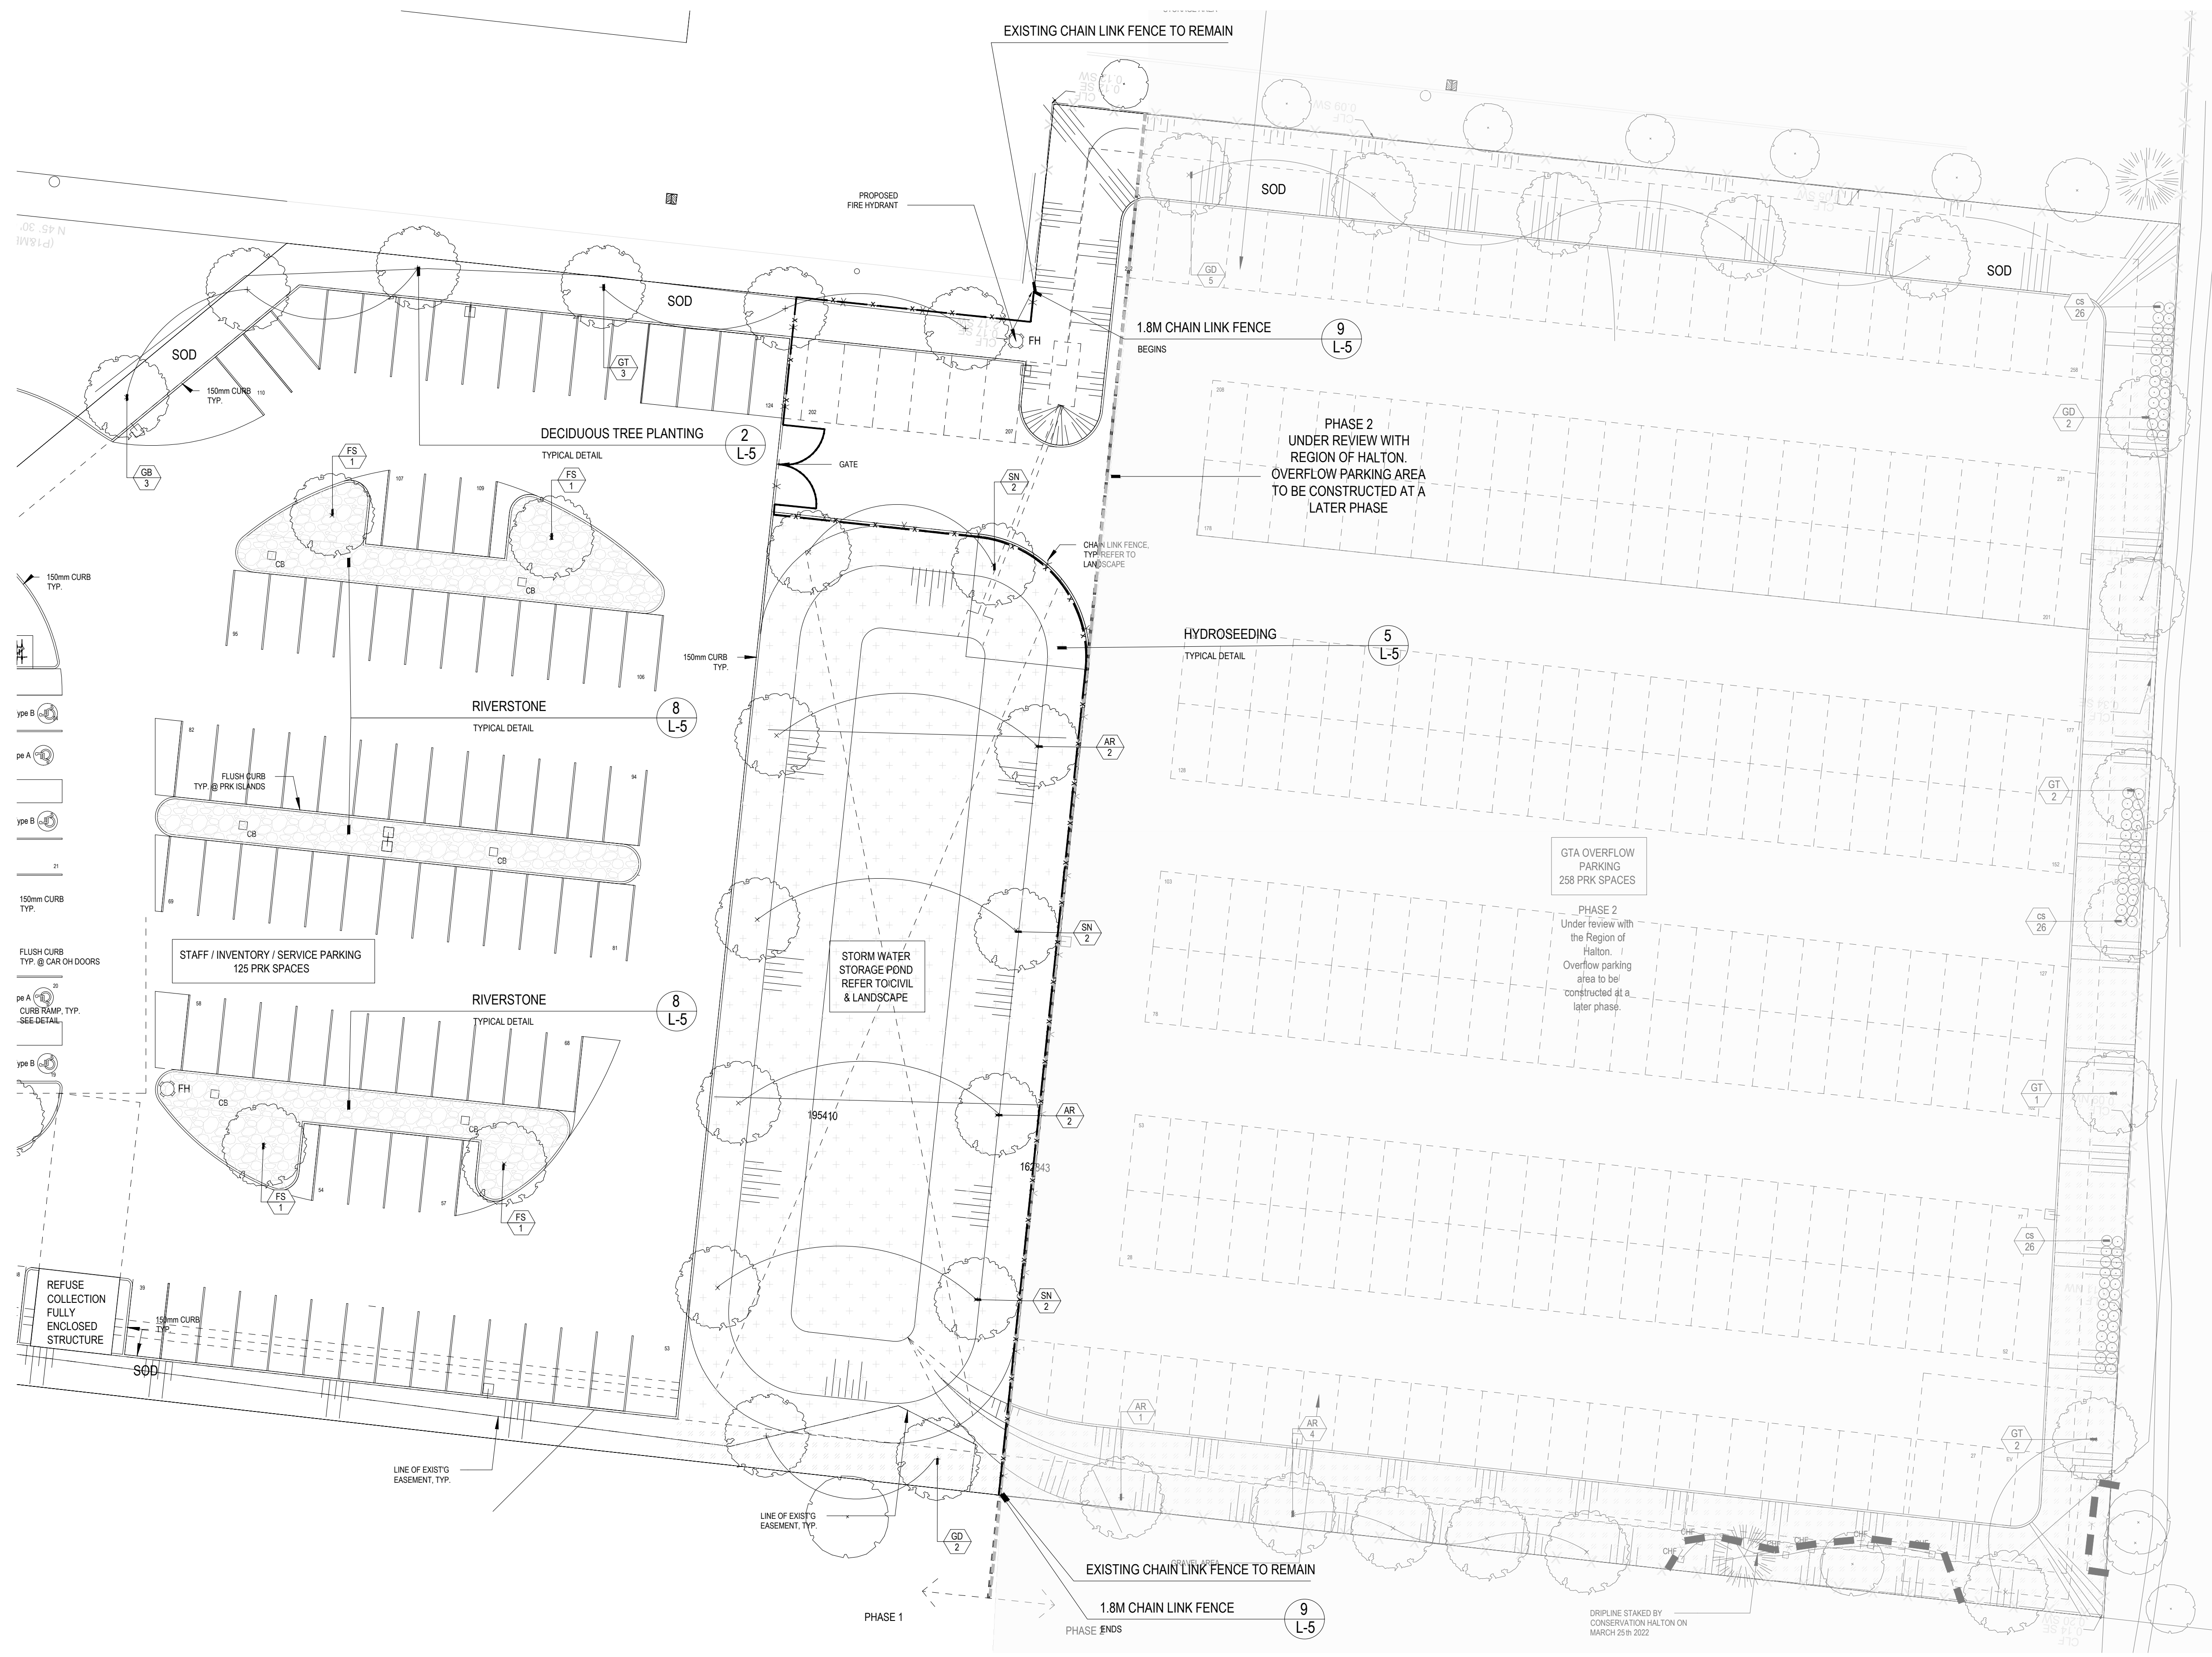1 LANDSCAPE PLAN  
L-2 1:250



1 LANDSCAPE PLAN  
L-3 1:250

**LEGEND**


-  PROPOSED DECIDUOUS TREE
-  PROPOSED CONTINUOUS SHRUB BED
-  HYDROSEEDING
-  TREE PROTECTION FENCING PER TOWN OF OAKVILLE STANDARDS
-  EXISTING DECIDUOUS TREE TO REMAIN
-  EXISTING CONIFEROUS TREE TO REMAIN
-  SOD
-  CONCRETE WALKWAY

**GENERAL NOTES**

1. Do not scale the drawings. All dimensions are in millimetres unless noted otherwise.
2. This drawing is to be read in conjunction with the overall master plan and engineering drawings prepared by the project engineer and site plans prepared by the project architect.
3. The contractor shall check and verify all existing and proposed grading and conditions on the project and immediately report any discrepancies to the consultant before proceeding with any work.
4. The contractor is to be aware of all existing and proposed services and utilities. The contractor is responsible for having all underground services and utility lines staked by each agency having jurisdiction prior to commencing work.
5. This drawing is to be used for development approval only. For layout of all work refer to construction drawings.
6. Plant quantities indicated on the plan supercede the quantities from the plant list (report any discrepancies to the landscape architect).
7. Do not leave any holes open overnight.
8. Keep area outside construction zone clean and useable by others at all times. Contractor shall thoroughly clean areas surrounding the construction zone at the end of each work day.
9. Contractor to make good any and all damages outside of the development area that may occur as a result of construction at no extra cost.
10. This drawing is Copyright MHBC 2022.

4.	JUNE 16, 2022	ISSUED FOR SPA	CC
3.	JUNE 09, 2022	ISSUED FOR MINOR VARIANCE	CC
2.	APRIL 1, 2022	ISSUED FOR SPA	HH
1.	NOVEMBER 3, 2021	ISSUED FOR SPA	CC
REVISION NO.	DATE	ISSUED / REVISION	BY


**PLANNING URBAN DESIGN & LANDSCAPE ARCHITECTURE**  
230-7050 WESTON ROAD WOODBRIDGE, ON, L4L 6G7 | P: 905.761.5588 F: 905.761.5589 | WWW.MHBCPLAN.COM

 ISSUED FOR SPA ONLY NOT FOR CONSTRUCTION <small>All drawings and specifications are instruments of service and will remain the property of MHBC Planning and must be returned at the completion of the work. This drawing shall not be used for construction purposes unless the drawings are marked "Issued for Construction" and the professional seal is signed and dated by the landscape architect.</small>	DATE	OCTOBER 2021
	DRAWN BY	CC
PLAN SCALE	1:250	
FILE NO.	19279A	
CHECKED BY	N.M.	
OTHER		

**PROJECT**

1333 NORTH SERVICE ROAD W.  
OAKVILLE, ON

FILE NAME	LANDSCAPE PLAN	DWG NO.	L1
-----------	----------------	---------	----

**SOURCE**  
N:\19279A - 1333 North Service Road\2. Drawings\4. Landscape\5. 05-30-2022\19279A - Landscape Plan - 05-30-2022.dwg