



No.	ISSUED	DATE
1	ISSUED FOR COORDINATION	MAR. 30, 2021
2	ISSUED FOR SPA	APR. 9, 2021
3	RE-ISSUED FOR SPA	DEC. 15, 2021

**LEGEND**


- 1a) INSULATED METAL PANELS BY KINGSPAN KS SERIES WITH SHADOWLINE FINISH OR APPROVED EQUAL. COLOUR TO BE GREY. SAMPLE TO BE SUBMITTED FOR ARCHITECT'S APPROVAL.
- 1b) INSULATED METAL PANELS BY KINGSPAN KS SERIES WITH SHADOWLINE FINISH OR APPROVED EQUAL. COLOUR TO BE DARK GREY. SAMPLE TO BE SUBMITTED FOR ARCHITECT'S APPROVAL.
- 1c) INSULATED METAL PANELS BY KINGSPAN KS SERIES WITH SHADOWLINE FINISH OR APPROVED EQUAL. COLOUR TO BE WHITE. SAMPLE TO BE SUBMITTED FOR ARCHITECT'S APPROVAL.
- 2a) APOLIC COMPOSITE METAL PANELS COLOUR: CHARCOAL
- 2b) APOLIC COMPOSITE METAL PANELS COLOUR: LIGHT GREY
- 3) PREFINISHED METAL "FIN" ( TWO LENGTHS -> 2250 or 4540mm), COLOUR TO BE CHARCOAL GREY TO MATCH METAL PANELS.
- 4) WINDOW- THERMAL DOUBLE GLAZING (GREY TINT) IN PREFINISHED ALUMINUM CURTAIN WALL FRAMES. COLOUR OF CURTAIN WALL CAPS: CHARCOAL ANODIZED ALUMINUM, C/W BIRD-FRIENDLY VISUAL MARKERS
- 5) SPANDREL GLAZING IN PREFINISHED ALUMINUM CURTAIN WALL FRAMES. COLOUR OF SPANDREL: DARY GREY TINT; COLOUR OF CURTAIN WALL CAPS: CHARCOAL ANODIZED ALUMINUM
- 6) CLEAR TEMPERED THERMAL GLASS AND ALUMINUM DOOR(S). COLOUR OF ALUMINUM TO MATCH CURTAIN WALL CAPS.
- 7) MAN DOOR - INSULATED HOLLOW METAL DOOR PAINT COLOUR: TO MATCH ADJACENT METAL PANEL
- 8) INSULATED HOLLOW METAL OVERHEAD DOOR C/W TEMPERED GLASS VIEW WINDOW. COLOUR TO BE GREY TO MATCH INSULATED METAL PANELS. C/W DOCK SEAL, DOCK LEVELLER AND DOCK BUMPERS.
- 9) INSULATED HOLLOW METAL OVERHEAD DOOR C/W TEMPERED GLASS VIEW WINDOW. COLOUR TO BE GREY TO MATCH INSULATED METAL PANELS.
- 10) PREFINISHED METAL CAP FLASHING. COLOUR TO MATCH METAL PANELS BELOW.
- 11) STEEL GRATE EXTERIOR STAIR. PRIMED & MARINE OIL BASE PAINTED GREY.
- 12) TINTED THERMAL GLAZING IN ALUMINUM CURTAIN WALL FRAMES. COLOUR OF GLASS AND FRAMES TO FUTURE SELECTION BY THE ARCHITECT. CAPS TO BE 50.8mm WIDE.
- 13) LIGHTING - WALL PAC REFER TO ELECTRICAL DWGS.
- 14) ROOF TOP UNITS, TO BE SCREENED FROM PUBLIC VIEW.

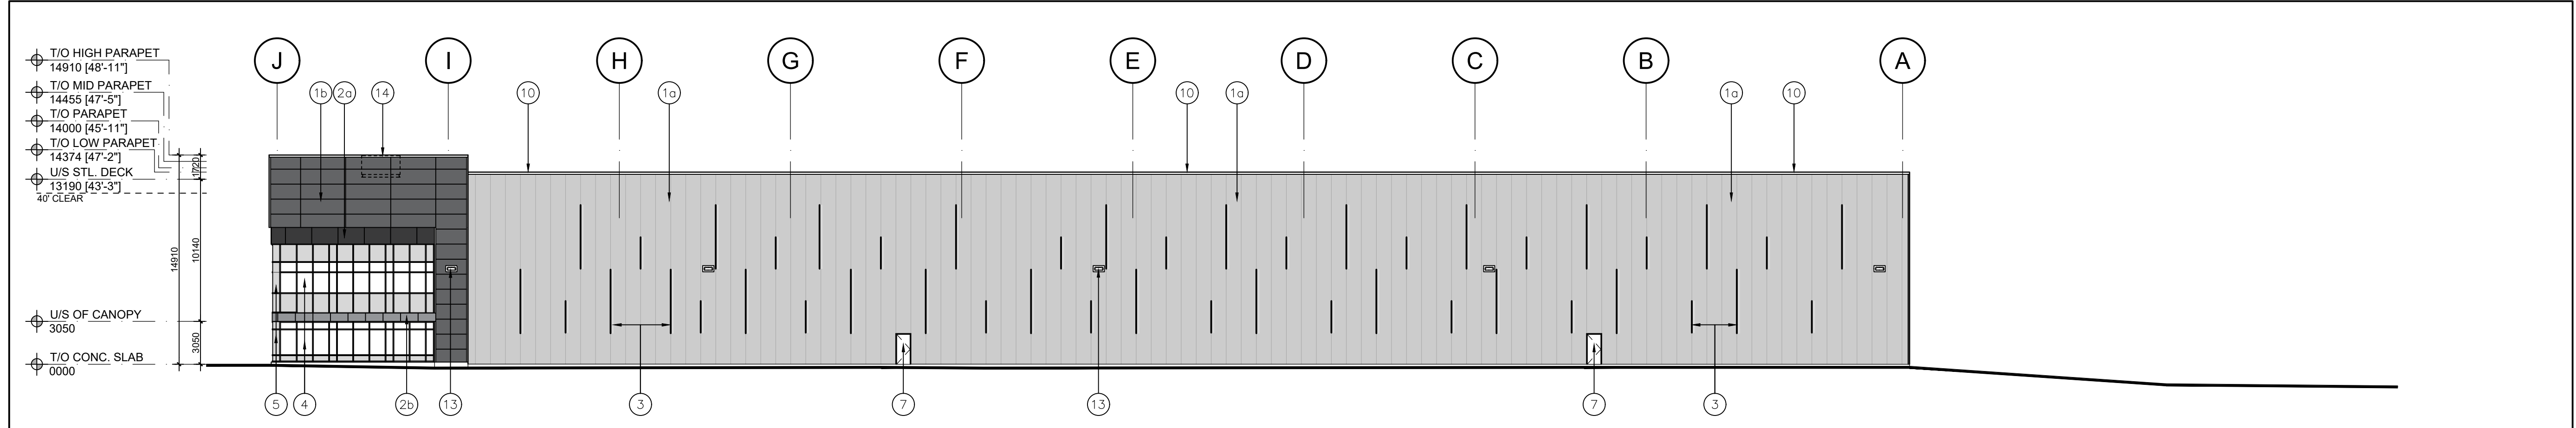

3 North Elevation  
A-3.0 Scale = 1:250

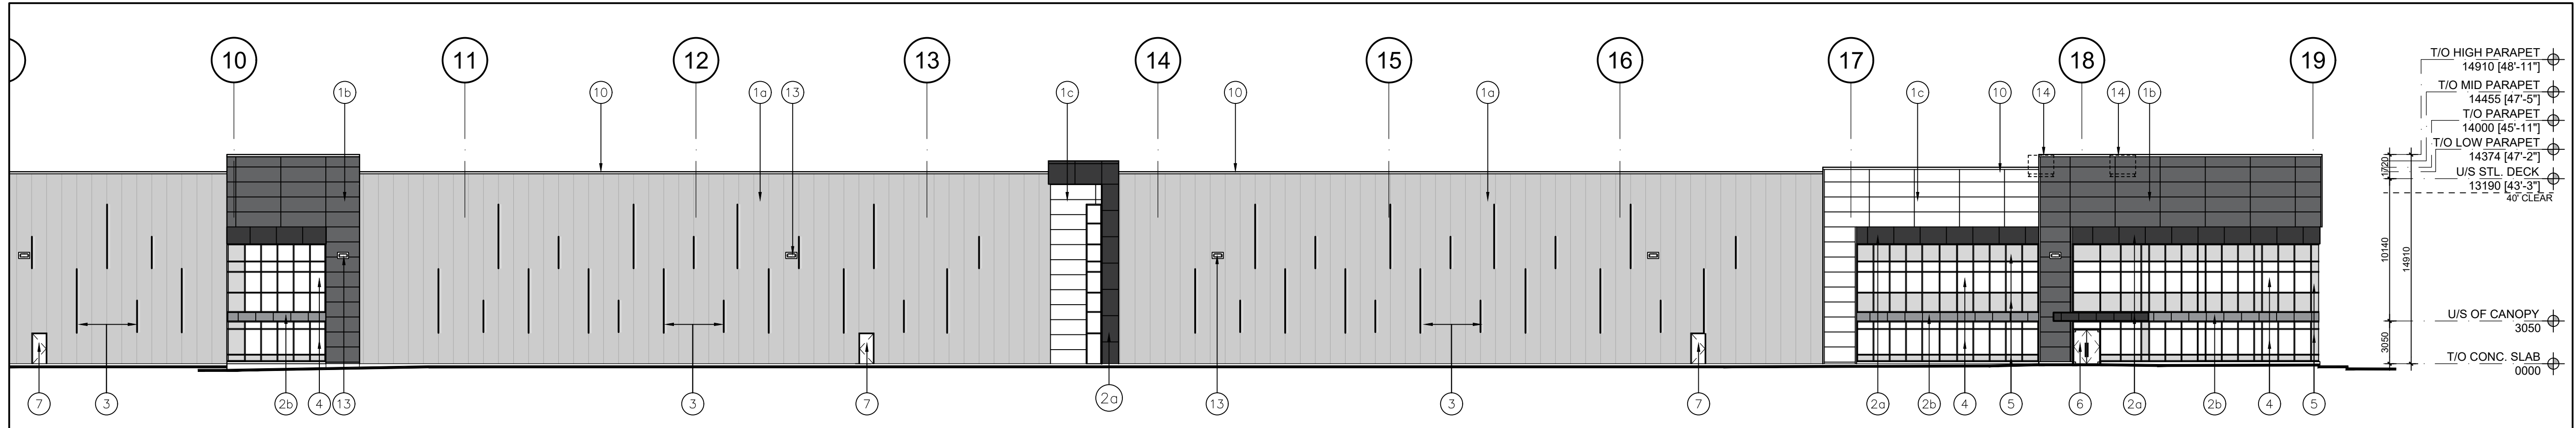

2 Partial East Elevation  
A-3.0 Scale = 1:250

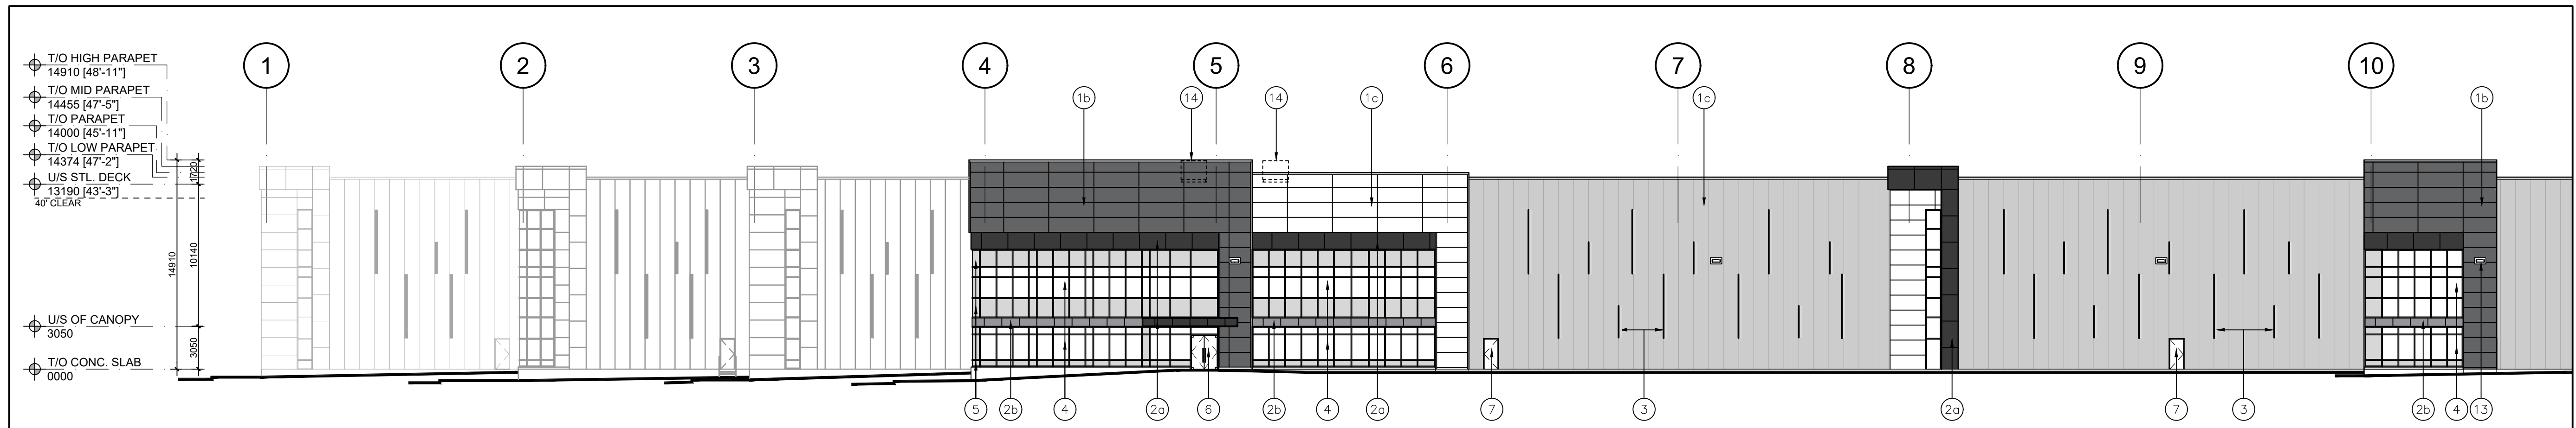

1 Partial East Elevation  
A-3.0 Scale = 1:250

No.	REVISION	DATE
-----	----------	------



30 Great Gulf Drive, Unit 20 | Concord ON | L4K 0K7  
T: 905.660.0722 | www.baldassarra.ca



OWNERS INFORMATION:

**772 Winston Churchill Blvd.**

Oakville, Ontario

**ELEVATIONS  
Building A**

DATE:	DRAWN BY:	CHECKED:	SCALE:
MAR. 2021	HP		AS NOTED


PROJECT No. 21-05 A DRAWING No. **A-3.0**

\\BALDASSARRA\Drawings\2105 772 Winston Churchill Blvd\Drawings\2105 A-3.0.dwg


No.	ISSUED	DATE
1	ISSUED FOR COORDINATION	MAR. 30, 2021
2	ISSUED FOR SPA	APR. 9, 2021
3	RE-ISSUED FOR SPA	DEC. 15, 2021

**LEGEND**


- 1a) INSULATED METAL PANELS BY KINGSPAN KS SERIES WITH SHADOWLINE FINISH OR APPROVED EQUAL. COLOUR TO BE GREY. SAMPLE TO BE SUBMITTED FOR ARCHITECT'S APPROVAL.
- 1b) INSULATED METAL PANELS BY KINGSPAN KS SERIES WITH SHADOWLINE FINISH OR APPROVED EQUAL. COLOUR TO BE DARK GREY. SAMPLE TO BE SUBMITTED FOR ARCHITECT'S APPROVAL.
- 1c) INSULATED METAL PANELS BY KINGSPAN KS SERIES WITH SHADOWLINE FINISH OR APPROVED EQUAL. COLOUR TO BE WHITE. SAMPLE TO BE SUBMITTED FOR ARCHITECT'S APPROVAL.
- 2a) APOLIC COMPOSITE METAL PANELS COLOUR: CHARCOAL
- 2b) APOLIC COMPOSITE METAL PANELS COLOUR: LIGHT GREY
- 3) PREFINISHED METAL "FIN" ( TWO LENGTHS -> 2250 or 4540mm). COLOUR TO BE CHARCOAL GREY TO MATCH METAL PANELS.
- 4) WINDOW- THERMAL DOUBLE GLAZING (GREY TINT) IN PREFINISHED ALUMINUM CURTAIN WALL FRAMES. COLOUR OF CURTAIN WALL CAPS: CHARCOAL ANODIZED ALUMINUM, C/W BIRD-FRIENDLY VISUAL MARKERS
- 5) SPANDREL GLAZING IN PREFINISHED ALUMINUM CURTAIN WALL FRAMES. COLOUR OF SPANDREL: DARY GREY TINT. COLOUR OF CURTAIN WALL CAPS: CHARCOAL ANODIZED ALUMINUM
- 6) CLEAR TEMPERED THERMAL GLASS AND ALUMINUM DOOR(S). COLOUR OF ALUMINUM TO MATCH CURTAIN WALL CAPS.
- 7) MAN DOOR - INSULATED HOLLOW METAL DOOR PAINT COLOUR: TO MATCH ADJACENT METAL PANEL
- 8) INSULATED HOLLOW METAL OVERHEAD DOOR C/W TEMPERED GLASS VIEW WINDOW. COLOUR TO BE GREY TO MATCH INSULATED METAL PANELS. C/W DOCK SEAL, DOCK LEVELLER AND DOCK BUMPERS.
- 9) INSULATED HOLLOW METAL OVERHEAD DOOR C/W TEMPERED GLASS VIEW WINDOW. COLOUR TO BE GREY TO MATCH INSULATED METAL PANELS.
- 10) PREFINISHED METAL CAP FLASHING. COLOUR TO MATCH METAL PANELS BELOW.
- 11) STEEL GRATE EXTERIOR STAIR. PRIMED & MARINE OIL BASE PAINTED GREY.
- 12) TINTED THERMAL GLAZING IN ALUMINUM CURTAIN WALL FRAMES. COLOUR OF GLASS AND FRAMES TO FUTURE SELECTION BY THE ARCHITECT. CAPS TO BE 50.8mm WIDE.
- 13) LIGHTING - WALL PAC REFER TO ELECTRICAL DWGS.
- 14) ROOF TOP UNITS, TO BE SCREENED FROM PUBLIC VIEW

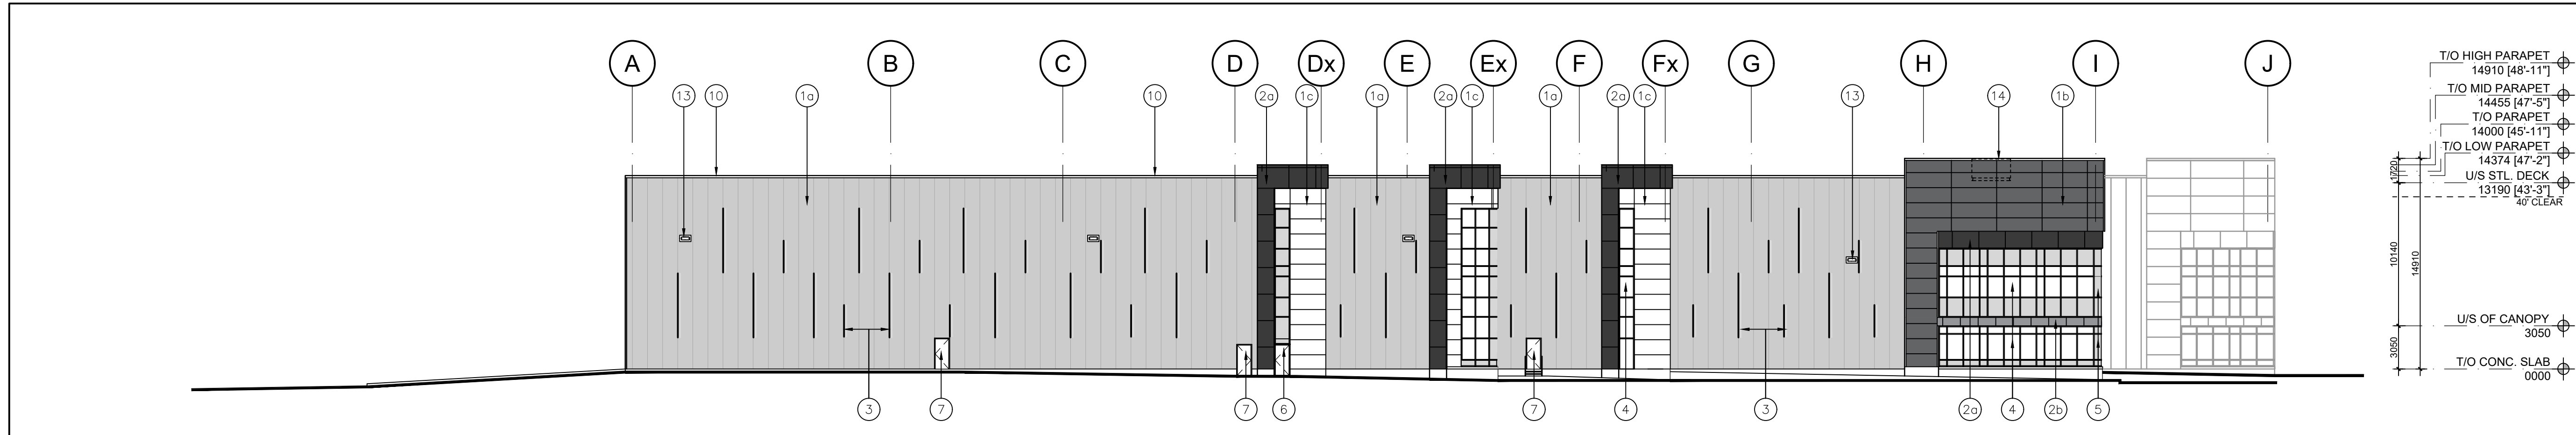

3 South Elevation  
A-3.0 Scale = 1:250

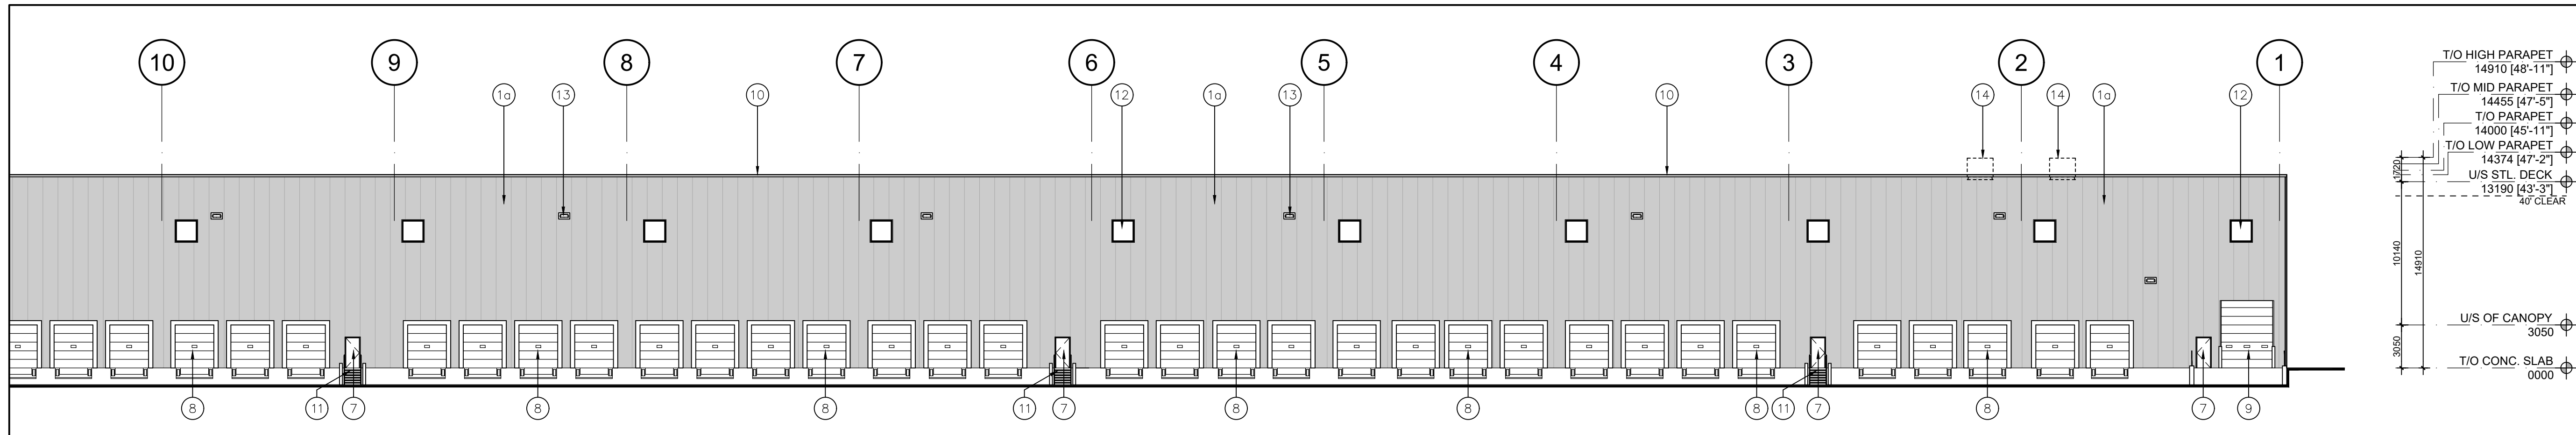

2 Partial West Elevation  
A-3.0 Scale = 1:250

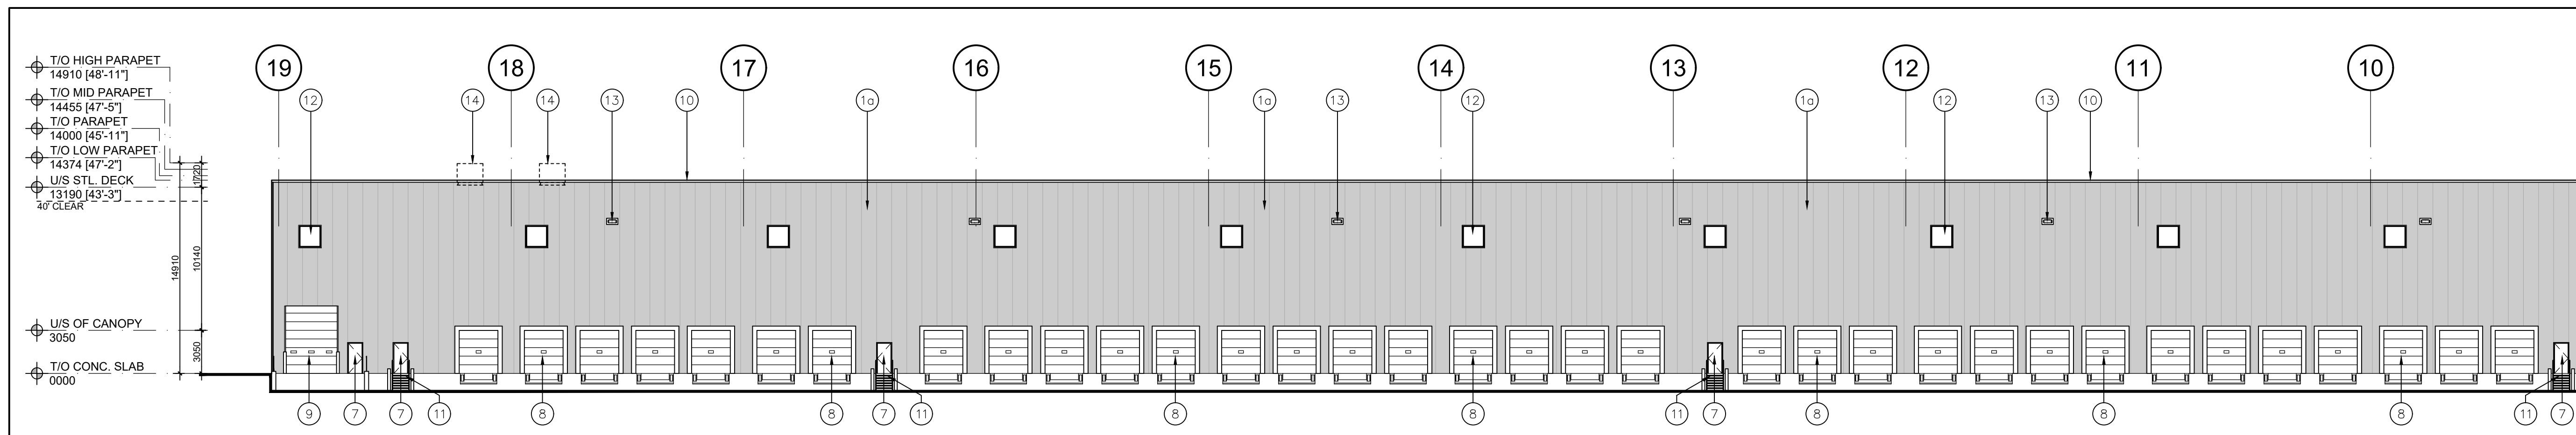

1 Partial West Elevation  
A-3.0 Scale = 1:250

No.	REVISION	DATE
-----	----------	------

**BALDASSARRA**  
Architects Inc.

30 Great Gulf Drive, Unit 20 | Concord ON | L4K 0K7  
T. 905.660.0722 | www.baldassarra.ca



OWNERS INFORMATION:

**772 Winston Churchill Blvd.**

Oakville, Ontario

**ELEVATIONS Building A**


DATE:	DRAWN BY:	CHECKED:	SCALE:
MAR. 2021	HP		AS NOTED

PROJECT No. 21-05 A DRAWING No. **A-3.1**


No.	ISSUED	DATE
1	ISSUED FOR COORDINATION	MAR. 30, 2021
2	ISSUED FOR SPA	APR. 9, 2021
3	RE-ISSUED FOR SPA	DEC. 15, 2021

**LEGEND**


- 1a) INSULATED METAL PANELS BY KINGSPAN KS SERIES WITH SHADOWLINE FINISH OR APPROVED EQUAL. COLOUR TO BE GREY. SAMPLE TO BE SUBMITTED FOR ARCHITECT'S APPROVAL.
- 1b) INSULATED METAL PANELS BY KINGSPAN KS SERIES WITH SHADOWLINE FINISH OR APPROVED EQUAL. COLOUR TO BE DARK GREY. SAMPLE TO BE SUBMITTED FOR ARCHITECT'S APPROVAL.
- 1c) INSULATED METAL PANELS BY KINGSPAN KS SERIES WITH SHADOWLINE FINISH OR APPROVED EQUAL. COLOUR TO BE WHITE. SAMPLE TO BE SUBMITTED FOR ARCHITECT'S APPROVAL.
- 2a) APOLIC COMPOSITE METAL PANELS COLOUR: CHARCOAL
- 2b) APOLIC COMPOSITE METAL PANELS COLOUR: LIGHT GREY
- 3) PREFINISHED METAL "FIN" ( TWO LENGTHS -> 2250 or 4540mm). COLOUR TO BE CHARCOAL GREY TO MATCH METAL PANELS.
- 4) WINDOW- THERMAL DOUBLE GLAZING (GREY TINT) IN PREFINISHED ALUMINUM CURTAIN WALL FRAMES. COLOUR OF CURTAIN WALL CAPS: CHARCOAL ANODIZED ALUMINUM, C/W BIRD-FRIENDLY VISUAL MARKERS
- 5) SPANDREL GLAZING IN PREFINISHED ALUMINUM CURTAIN WALL FRAMES. COLOUR OF SPANDREL: DARY GREY TINT; COLOUR OF CURTAIN WALL CAPS: CHARCOAL ANODIZED ALUMINUM
- 6) CLEAR TEMPERED THERMAL GLASS AND ALUMINUM DOOR(S). COLOUR OF ALUMINUM TO MATCH CURTAIN WALL CAPS.
- 7) MAN DOOR - INSULATED HOLLOW METAL DOOR PAINT COLOUR: TO MATCH ADJACENT METAL PANEL
- 8) INSULATED HOLLOW METAL OVERHEAD DOOR C/W TEMPERED GLASS VIEW WINDOW. COLOUR TO BE GREY TO MATCH INSULATED METAL PANELS. C/W DOCK SEAL, DOCK LEVELLER AND DOCK BUMPERS.
- 9) INSULATED HOLLOW METAL OVERHEAD DOOR C/W TEMPERED GLASS VIEW WINDOW. COLOUR TO BE GREY TO MATCH INSULATED METAL PANELS.
- 10) PREFINISHED METAL CAP FLASHING. COLOUR TO MATCH METAL PANELS BELOW.
- 11) STEEL GRATE EXTERIOR STAIR. PRIMED & MARINE OIL BASE PAINTED GREY.
- 12) TINTED THERMAL GLAZING IN ALUMINUM CURTAIN WALL FRAMES. COLOUR OF GLASS AND FRAMES TO FUTURE SELECTION BY THE ARCHITECT. CAPS TO BE 50.8mm WIDE.
- 13) LIGHTING - WALL PAC REFER TO ELECTRICAL DWGS.
- 14) ROOF TOP UNITS, TO BE SCREENED FROM PUBLIC VIEW.

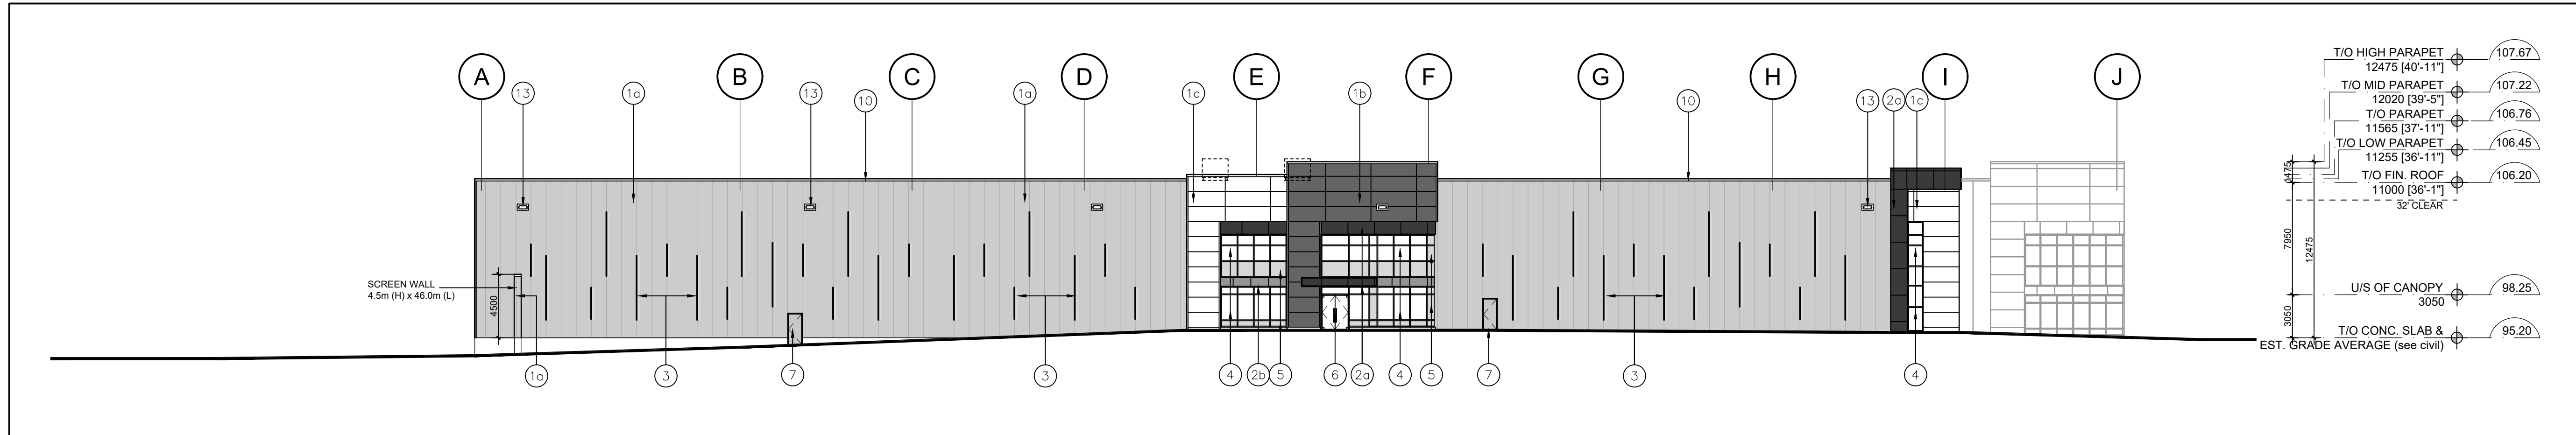

3 North Elevation  
A-3.0 Scale = 1:250

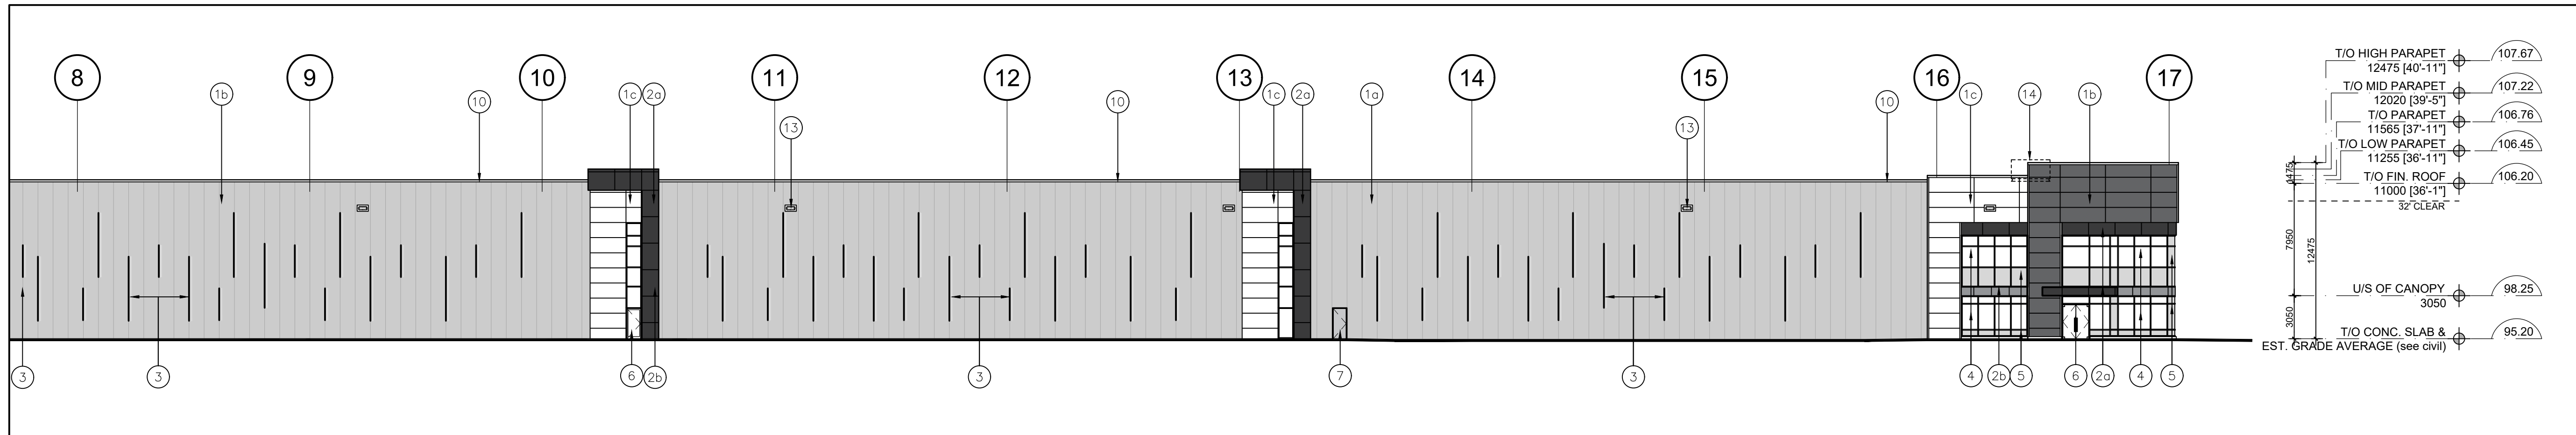

2 Partial West Elevation  
A-3.0 Scale = 1:250

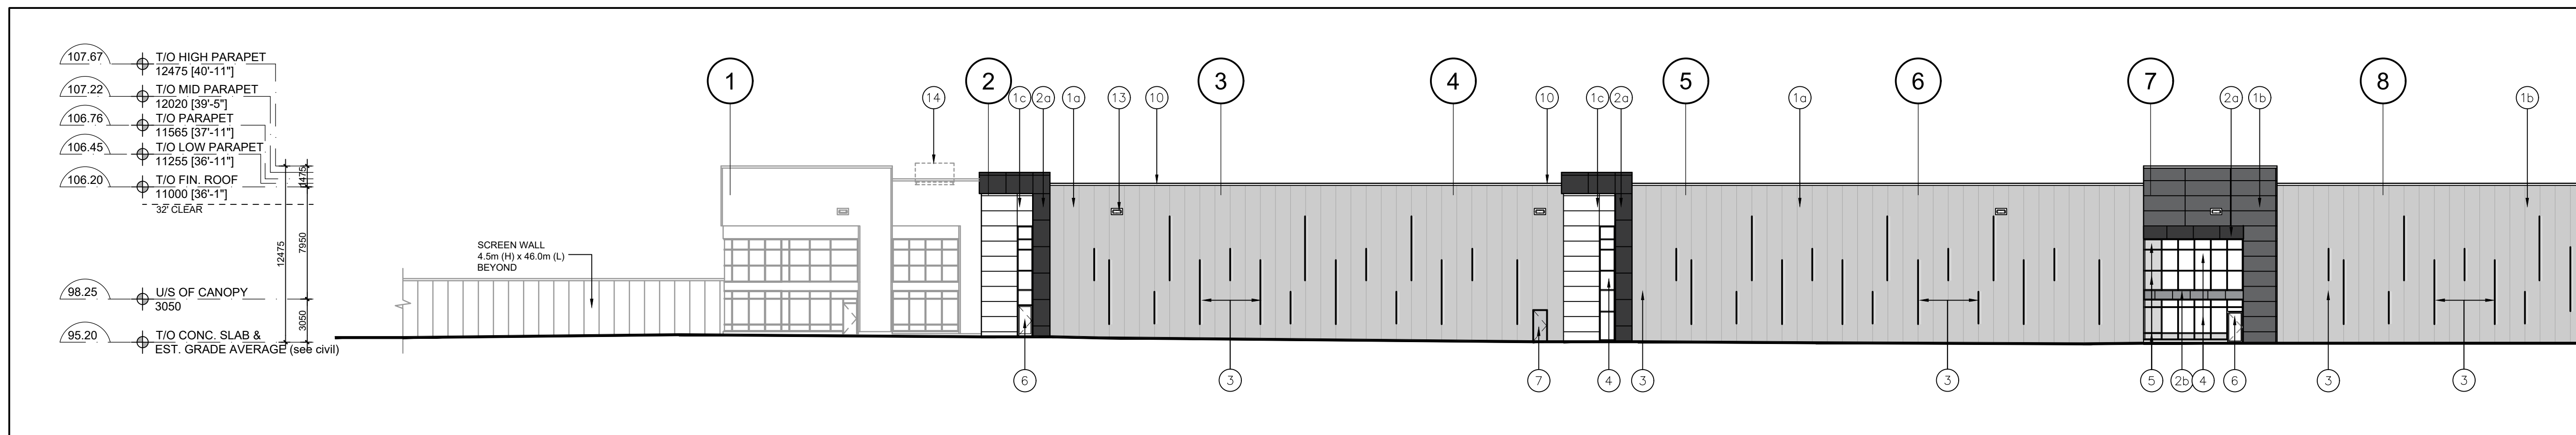

1 Partial West Elevation  
A-3.0 Scale = 1:250

No.	REVISION	DATE
-----	----------	------

**BALDASSARRA**  
Architects Inc.

30 Great Gulf Drive, Unit 20 | Concord ON | L4K 0K7  
T. 905.660.0722 | www.baldassarra.ca



OWNERS INFORMATION:

**772 Winston Churchill Blvd.**

Oakville, Ontario

**ELEVATIONS**  
**Building B**


DATE:	DRAWN BY:	CHECKED:	SCALE:
MAR. 2021	HP		AS NOTED

PROJECT No.	DRAWING No.
21-05 B	A-3.0


\\BALDASSARRA\Drawings\2105 772 Winston Churchill Blvd\Drawings\2105 B A-3.0.dwg

LEGEND	
1a	INSULATED METAL PANELS BY KINGSPAN KS SERIES WITH SHADOWLINE FINISH OR APPROVED EQUAL. COLOUR TO BE GREY. SAMPLE TO BE SUBMITTED FOR ARCHITECT'S APPROVAL.
1b	INSULATED METAL PANELS BY KINGSPAN KS SERIES WITH SHADOWLINE FINISH OR APPROVED EQUAL. COLOUR TO BE DARK GREY. SAMPLE TO BE SUBMITTED FOR ARCHITECT'S APPROVAL.
1c	INSULATED METAL PANELS BY KINGSPAN KS SERIES WITH SHADOWLINE FINISH OR APPROVED EQUAL. COLOUR TO BE WHITE. SAMPLE TO BE SUBMITTED FOR ARCHITECT'S APPROVAL.
2a	APOLIC COMPOSITE METAL PANELS COLOUR: CHARCOAL
2b	APOLIC COMPOSITE METAL PANELS COLOUR: LIGHT GREY
3	PREFINISHED METAL "FIN" ( TWO LENGTHS -> 2250 or 4540mm). COLOUR TO BE CHARCOAL GREY TO MATCH METAL PANELS.
4	WINDOW-THERMAL DOUBLE GLAZING (GREY TINT) IN PREFINISHED ALUMINUM CURTAIN WALL FRAMES. COLOUR OF CURTAIN WALL CAPS: CHARCOAL ANODIZED ALUMINUM, CW BIRD-FRIENDLY VISUAL MARKERS
5	SPANDREL GLAZING IN PREFINISHED ALUMINUM CURTAIN WALL FRAMES. COLOUR OF SPANDREL: DARY GREY TINT; COLOUR OF CURTAIN WALL CAPS: CHARCOAL ANODIZED ALUMINUM
6	CLEAR TEMPERED THERMAL GLASS AND ALUMINUM DOOR(S). COLOUR OF ALUMINUM TO MATCH CURTAIN WALL CAPS.
7	MAN DOOR - INSULATED HOLLOW METAL DOOR PAINT COLOUR: TO MATCH ADJACENT METAL PANEL
8	INSULATED HOLLOW METAL OVERHEAD DOOR CW TEMPERED GLASS VIEW WINDOW. COLOUR TO BE GREY TO MATCH INSULATED METAL PANELS. CW DOCK SEAL, DOCK LEVELLER AND DOCK BUMPERS.
9	INSULATED HOLLOW METAL OVERHEAD DOOR CW TEMPERED GLASS VIEW WINDOW. COLOUR TO BE GREY TO MATCH INSULATED METAL PANELS.
10	PREFINISHED METAL CAP FLASHING. COLOUR TO MATCH METAL PANELS BELOW.
11	STEEL GRATE EXTERIOR STAIR. PRIMED & MARINE OIL BASE PAINTED GREY.
12	TINTED THERMAL GLAZING IN ALUMINUM CURTAIN WALL FRAMES. COLOUR OF GLASS AND FRAMES TO FUTURE SELECTION BY THE ARCHITECT. CAPS TO BE 50.8mm WIDE.
13	LIGHTING - WALL PAC REFER TO ELECTRICAL DWGS.
14	ROOF TOP UNITS. TO BE SCREENED FROM PUBLIC VIEW.


No.	ISSUED	DATE
1	ISSUED FOR COORDINATION	MAR. 30, 2021
2	ISSUED FOR SPA	APR. 9, 2021
3	RE-ISSUED FOR SPA	DEC. 15, 2021

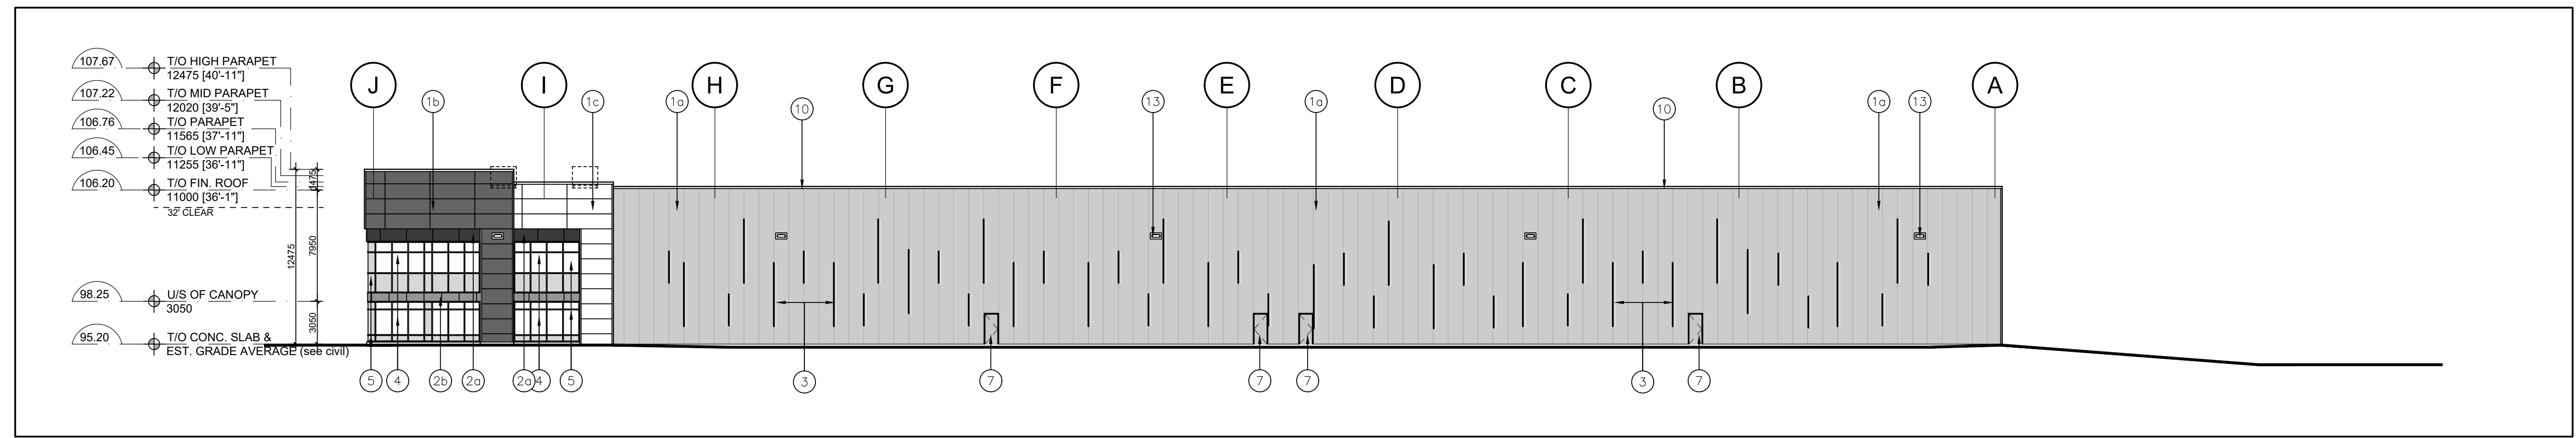

3 South Elevation  
A-3.0 Scale = 1:250

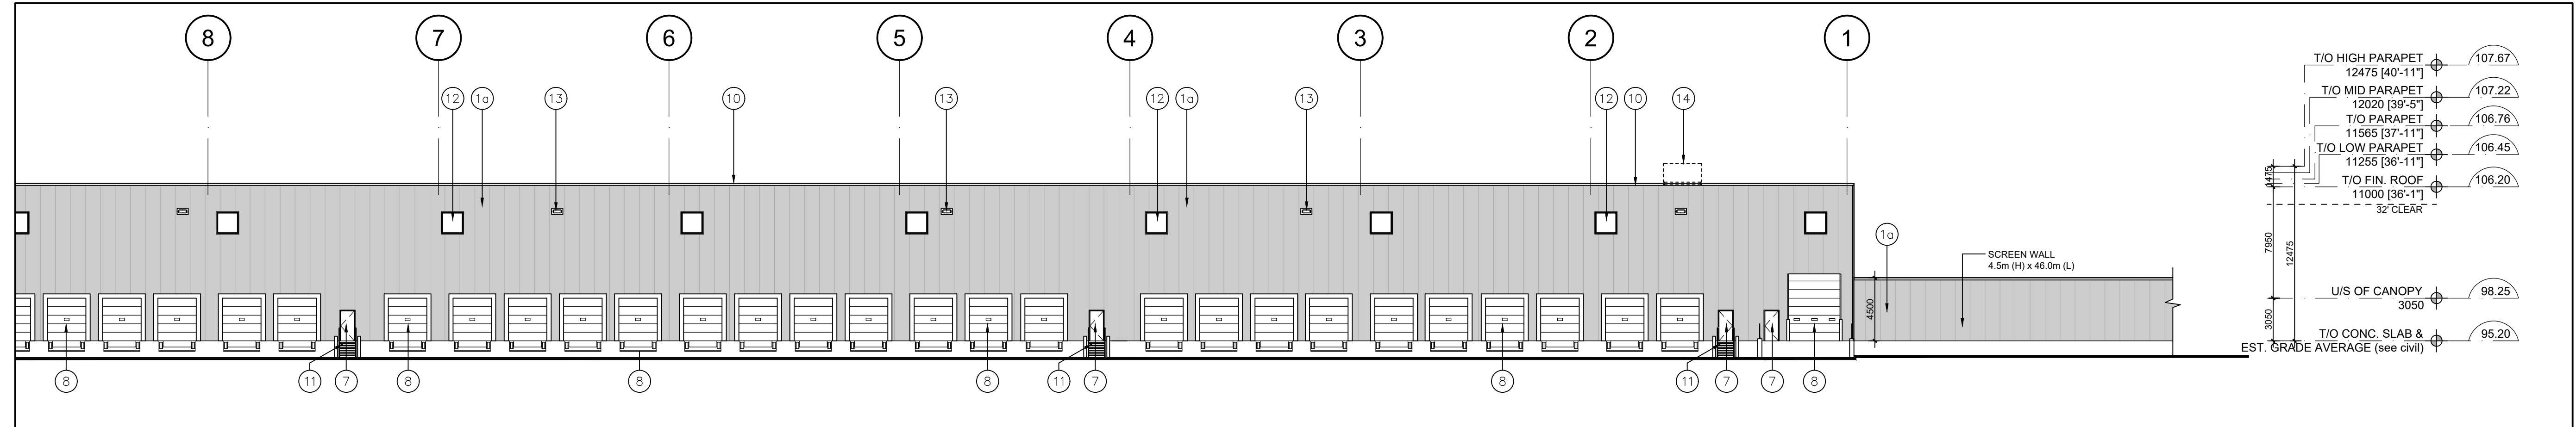

2 Partial East Elevation  
A-3.0 Scale = 1:250

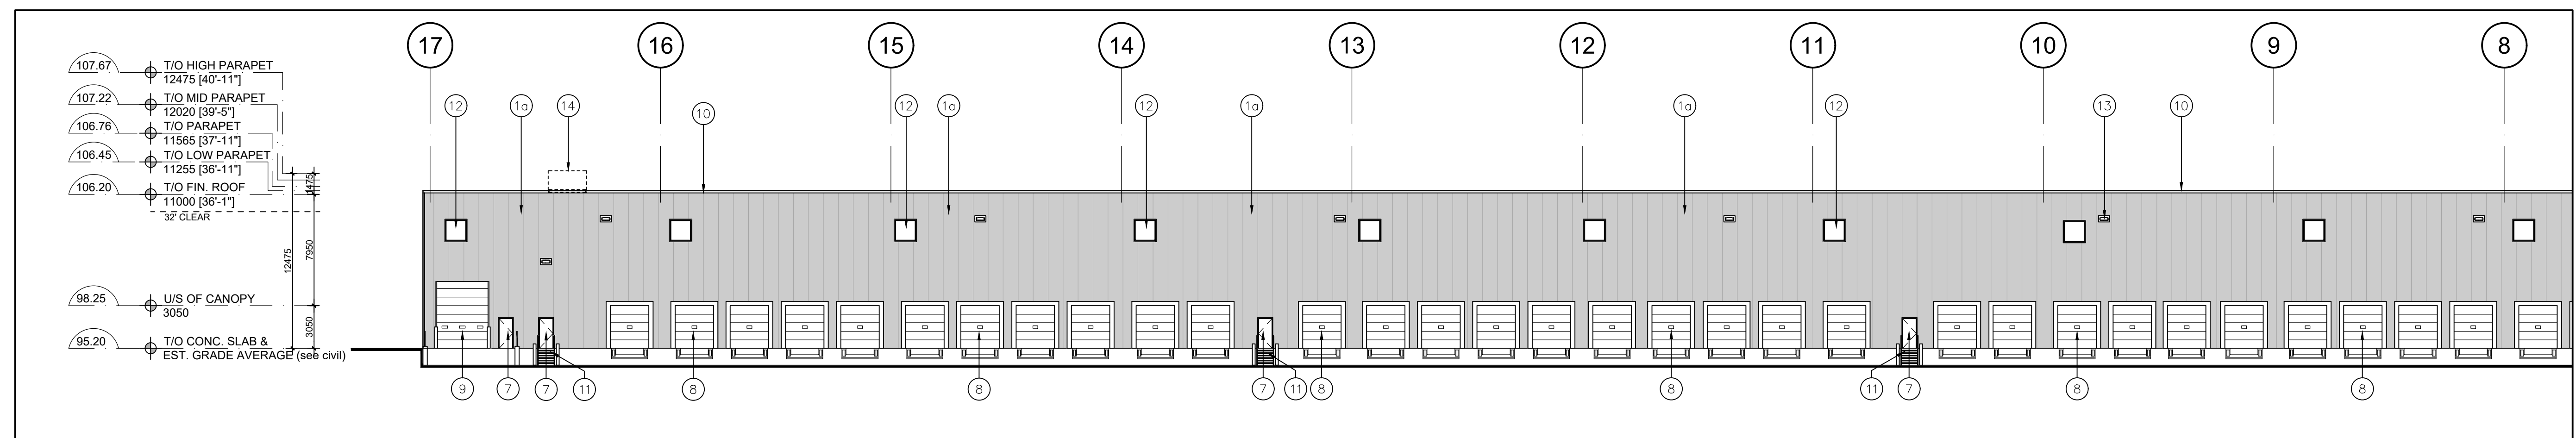

1 Partial East Elevation  
A-3.0 Scale = 1:250

No.	REVISION	DATE
-----	----------	------



30 Great Gulf Drive, Unit 20 | Concord ON | L4K 0K7  
T: 905.660.0722 | www.baldassarra.ca



OWNERS INFORMATION:

772 Winston Churchill Blvd.

Oakville, Ontario

ELEVATIONS  
Building B

DATE:	DRAWN BY:	CHECKED:	SCALE:
MAR. 2021	HP		AS NOTED

PROJECT No. 21-05 B DRAWING No. A-3.1

\\BALDASSARRA\Drawings\2105 772 Winston Churchill Blvd\Drawings\02 General\Drawings\03 Elevations\03.01 A-3.0.dwg