


1 South Elevation
A-3.0 1:125

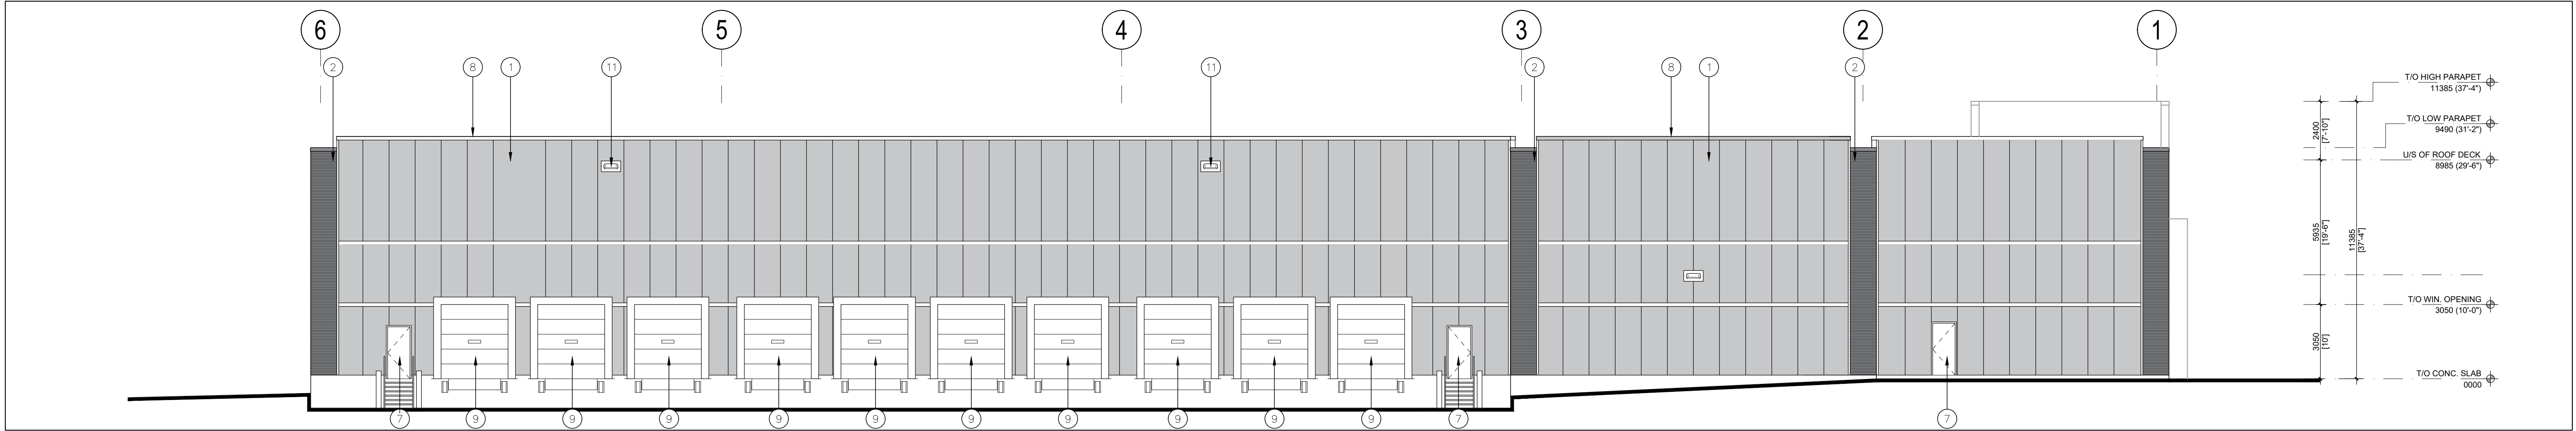

2 North Elevation
A-3.0 1:125

- 1 INSULATED METAL PANELS. COLOUR TO BE GREY. SAMPLE TO BE SUBMITTED FOR ARCHITECT'S APPROVAL.
- 10 INSULATED METAL PANELS. COLOUR TO BE WHITE. SAMPLE TO BE SUBMITTED FOR ARCHITECT'S APPROVAL.
- 2 INSULATED METAL PANELS. COLOUR TO BE DARK GREY MICRO-RIB. SAMPLE TO BE SUBMITTED FOR ARCHITECT'S APPROVAL.
- 3 PLATE ALUMINUM PANELS BY ALUCOBOND OR APPROVED EQUAL. COLOUR TO BE DARK GREY. SAMPLE TO BE SUBMITTED FOR ARCHITECT'S APPROVAL.
- 4 TINTED THERMAL GLAZING IN ALUMINUM CURTAIN WALL FRAMES. COLOUR OF GLASS AND FRAMES TO FUTURE SELECTION BY THE ARCHITECT. CAPS TO BE 63.5mm WIDE.
- 5 SPANDREL GLAZING IN ALUMINUM CURTAIN WALL FRAMES. COLOUR OF GLASS AND FRAMES TO FUTURE SELECTION BY THE ARCHITECT. CAPS TO BE 63.5mm WIDE.
- 6 ALUMINUM AND TEMPERED THERMAL GLASS DOOR(S) IN ALUMINUM CURTAIN WALL DOOR FRAMING SYSTEM. GLASS TO BE CLEAR. ALUMINUM COLOUR TO MATCH WINDOW GLAZING SYSTEM ALUMINUM COLOUR.
- 7 INSULATED HOLLOW METAL DOOR IN PRESSED STEEL THERMAL FRAME. DOOR AND FRAME PAINTED TO MATCH ADJACENT WALL COLOUR.
- 8 PREFINISHED METAL COPING. COLOUR TO MATCH ADJACENT MATERIAL DIRECTLY BELOW.
- 9 INSULATED HOLLOW METAL OVERHEAD DOOR C/W TEMPERED GLASS VIEW WINDOW. COLOUR TO BE GREY TO MATCH INSULATED METAL PANELS. C/W DOCK SEAL, DOCK LEVELLER AND DOCK BUMPERS.
- 10 INSULATED HOLLOW METAL OVERHEAD DOOR C/W TEMPERED GLASS VIEW WINDOW. COLOUR TO BE GREY TO MATCH INSULATED METAL PANELS.
- 11 LIGHT FIXTURE, SEE ELECTRICAL DRAWINGS

No.	ISSUED	DATE
1	ISSUED FOR CLIENT REVIEW	JULY 7, 2021
2	ISSUED FOR SPA	JULY 21, 2021

No.	REVISION	DATE

BALDASSARRA
Architects Inc.

30 Great Gulf Drive, Unit 20 | Concord ON | L4K 0K7
T: 905.660.0722 | www.baldassarra.ca

OWNERS INFORMATION:
LPF Realty Office Inc.



Fengate- Oakville

Oakville, ON

Elevations
Building 'A'

DATE: JULY 2021	DRAWN BY: DW/HP	CHECKED: AS NOTED	SCALE: AS NOTED
--------------------	--------------------	----------------------	--------------------


P-21009

A-3.0 A



1 West Elevation
A-3.1 1:125

- 1 INSULATED METAL PANELS. COLOUR TO BE GREY. SAMPLE TO BE SUBMITTED FOR ARCHITECT'S APPROVAL.
- 2 INSULATED METAL PANELS. COLOUR TO BE WHITE. SAMPLE TO BE SUBMITTED FOR ARCHITECT'S APPROVAL.
- 3 INSULATED METAL PANELS. COLOUR TO BE DARK GREY MICRO-RIB. SAMPLE TO BE SUBMITTED FOR ARCHITECT'S APPROVAL.
- 4 PLATE ALUMINUM PANELS BY ALUCOBOND OR APPROVED EQUAL. COLOUR TO BE DARK GREY. SAMPLE TO BE SUBMITTED FOR ARCHITECT'S APPROVAL.
- 5 TINTED THERMAL GLAZING IN ALUMINUM CURTAIN WALL FRAMES. COLOUR OF GLASS AND FRAMES TO FUTURE SELECTION BY THE ARCHITECT. CAPS TO BE 63.5mm WIDE.
- 6 SPANDREL GLAZING IN ALUMINUM CURTAIN WALL FRAMES. COLOUR OF GLASS AND FRAMES TO FUTURE SELECTION BY THE ARCHITECT. CAPS TO BE 63.5mm WIDE.
- 7 ALUMINUM AND TEMPERED THERMAL GLASS DOOR(S) IN ALUMINUM CURTAIN WALL DOOR FRAMING SYSTEM. GLASS TO BE CLEAR. ALUMINUM COLOUR TO MATCH WINDOW GLAZING SYSTEM ALUMINUM COLOUR.
- 8 INSULATED HOLLOW METAL DOOR IN PRESSED STEEL THERMAL FRAME. DOOR AND FRAME PAINTED TO MATCH ADJACENT WALL COLOUR.
- 9 PREFINISHED METAL COPING. COLOUR TO MATCH ADJACENT MATERIAL DIRECTLY BELOW.
- 10 INSULATED HOLLOW METAL OVERHEAD DOOR C/W TEMPERED GLASS VIEW WINDOW. COLOUR TO BE GREY TO MATCH INSULATED METAL PANELS. C/W DOCK SEAL, DOCK LEVELLER AND DOCK BUMPERS.
- 11 INSULATED HOLLOW METAL OVERHEAD DOOR C/W TEMPERED GLASS VIEW WINDOW. COLOUR TO BE GREY TO MATCH INSULATED METAL PANELS.
- 12 LIGHT FIXTURE, SEE ELECTRICAL DRAWINGS

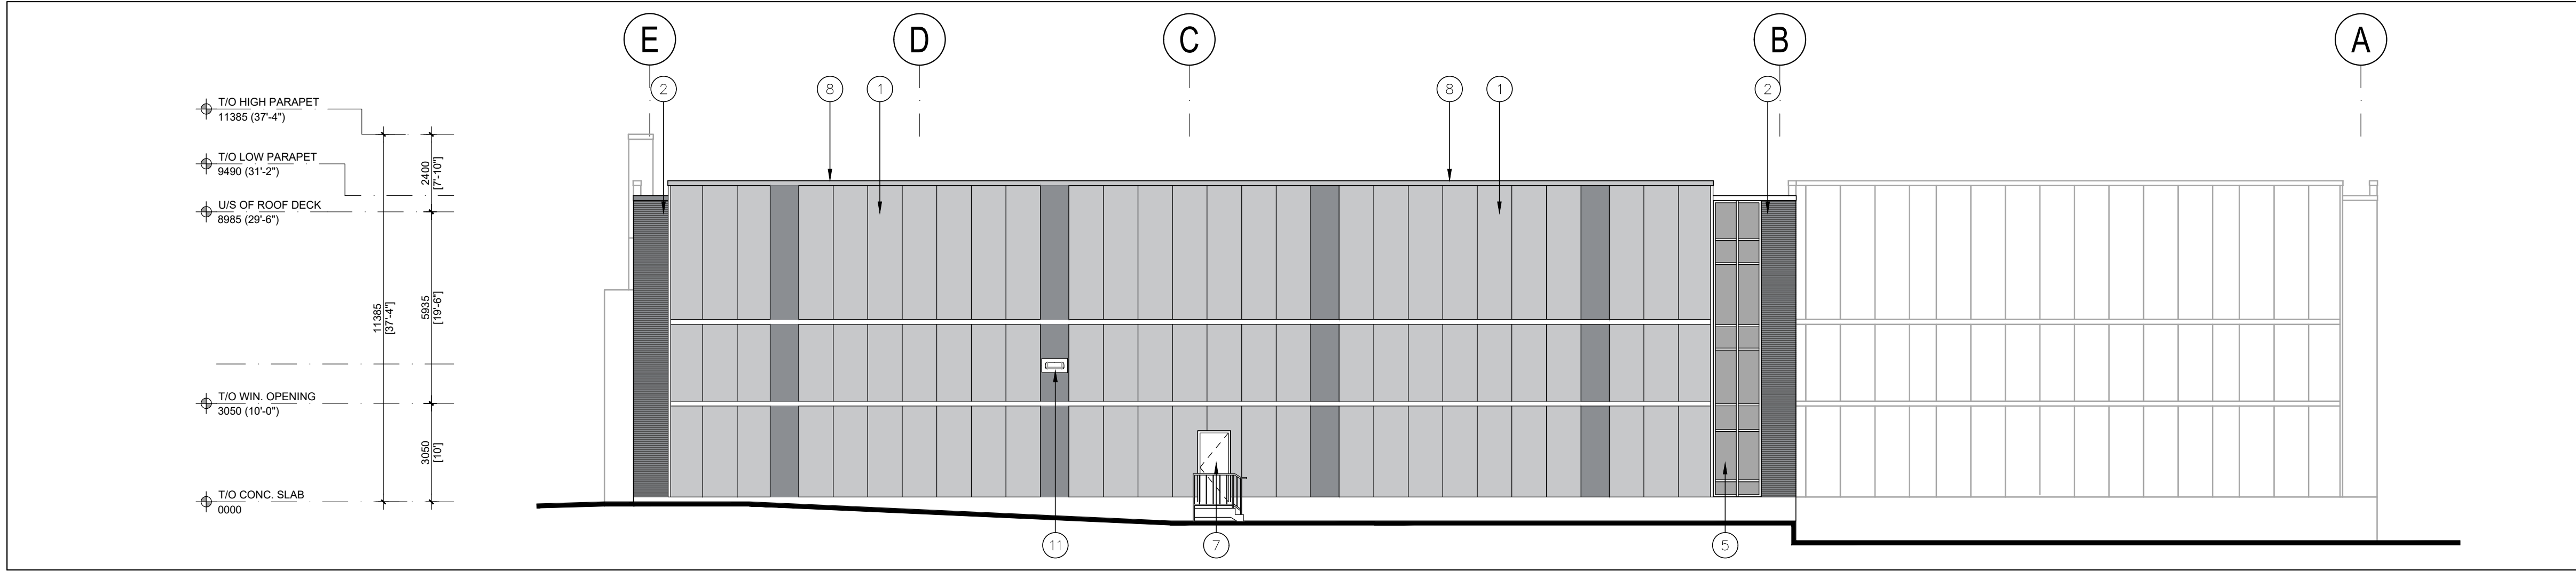

2 East Elevation
A-3.1 1:125

No.	ISSUED	DATE
1	ISSUED FOR CLIENT REVIEW	JULY 7, 2021
2	ISSUED FOR SPA	JULY 21, 2021

No.	REVISION	DATE

BALDASSARRA
Architects Inc.

30 Great Gulf Drive, Unit 20 | Concord ON | L4K 0K7
T: 905.660.0722 | www.baldassarra.ca

OWNERS INFORMATION:
LPF Realty Office Inc.



Fengate- Oakville


Oakville, ON

Elevations
Building 'A'


DATE: JULY 2021	DRAWN BY: DW/HP	CHECKED: AS NOTED	SCALE: AS NOTED
--------------------	--------------------	----------------------	--------------------

P-21009


A-3.1 A

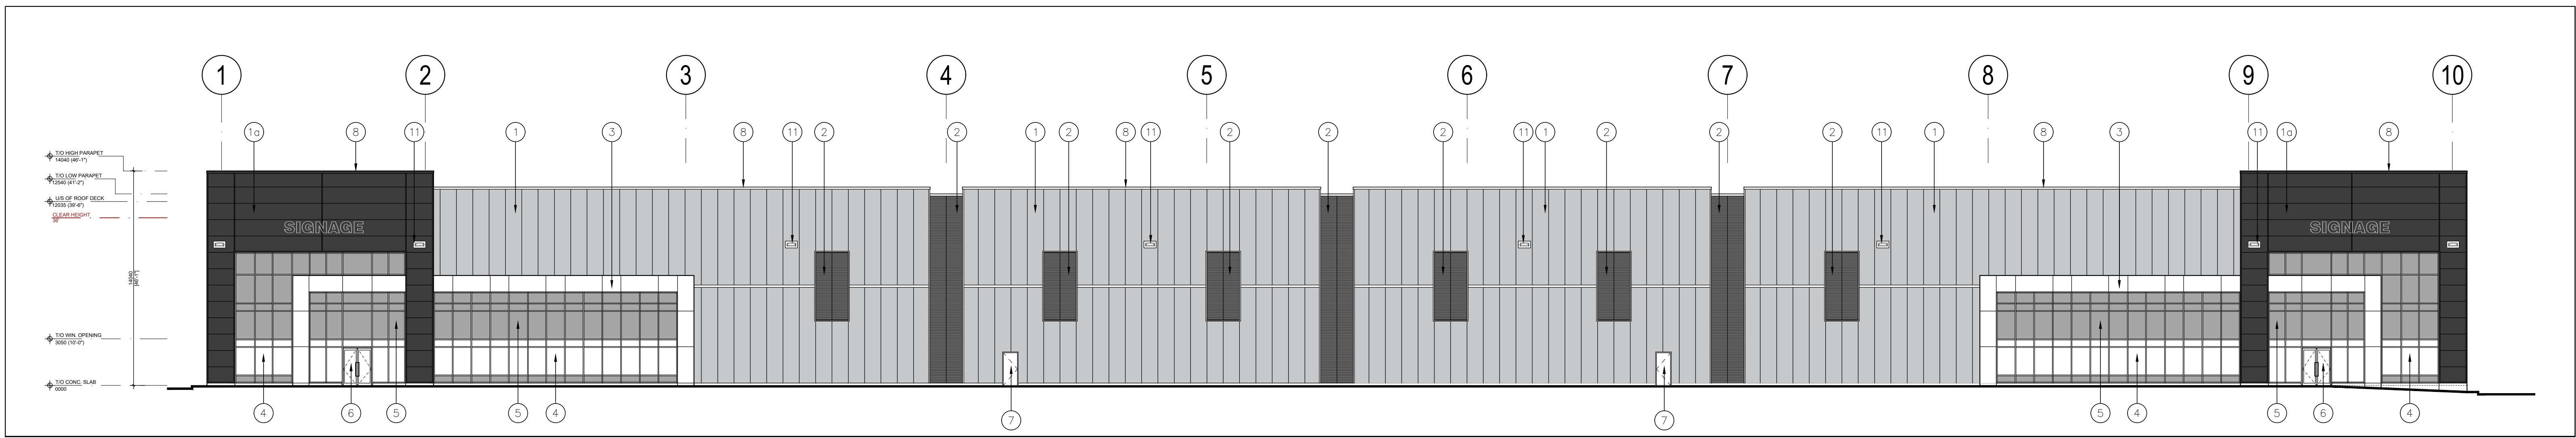

1 South Elevation
A-3.0 1:200

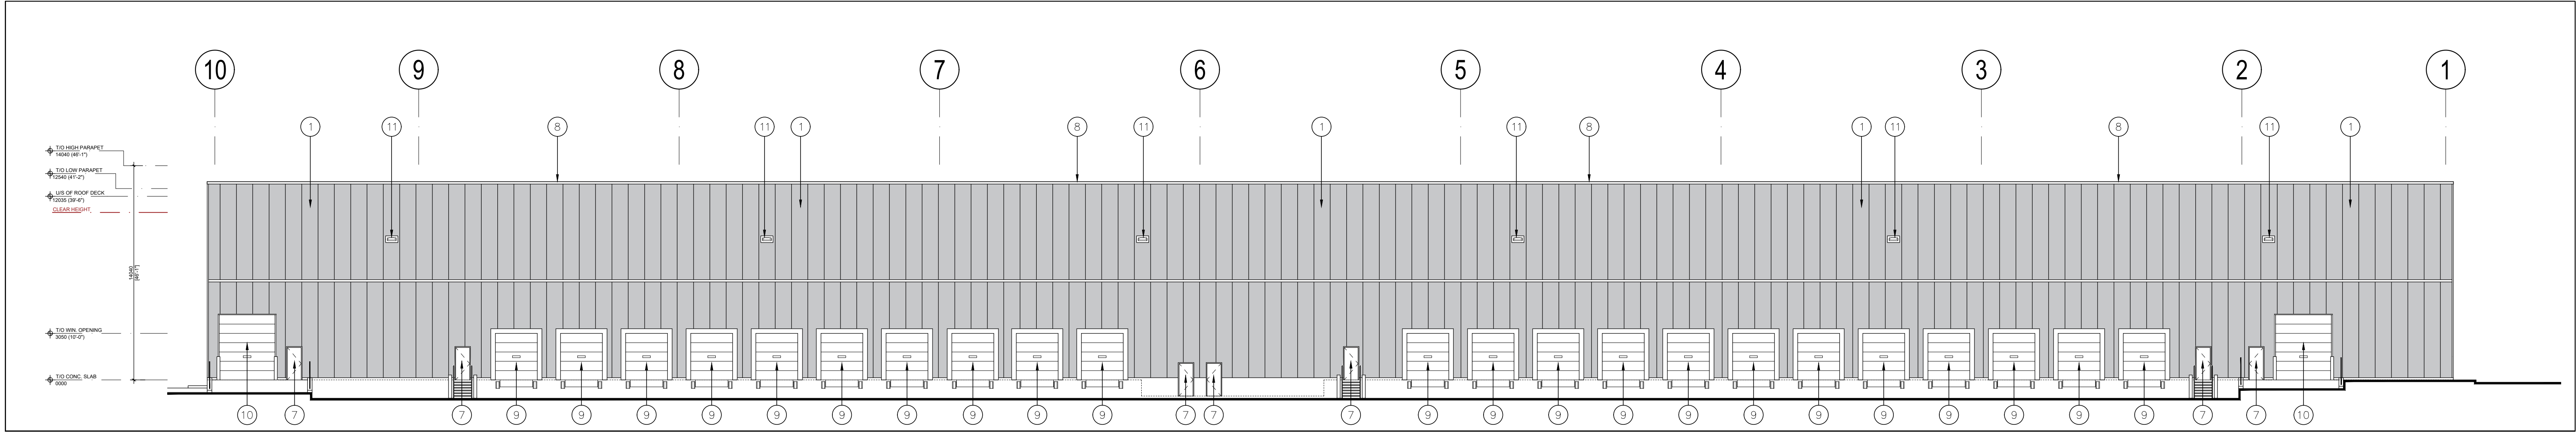

2 North Elevation
A-3.0 1:200

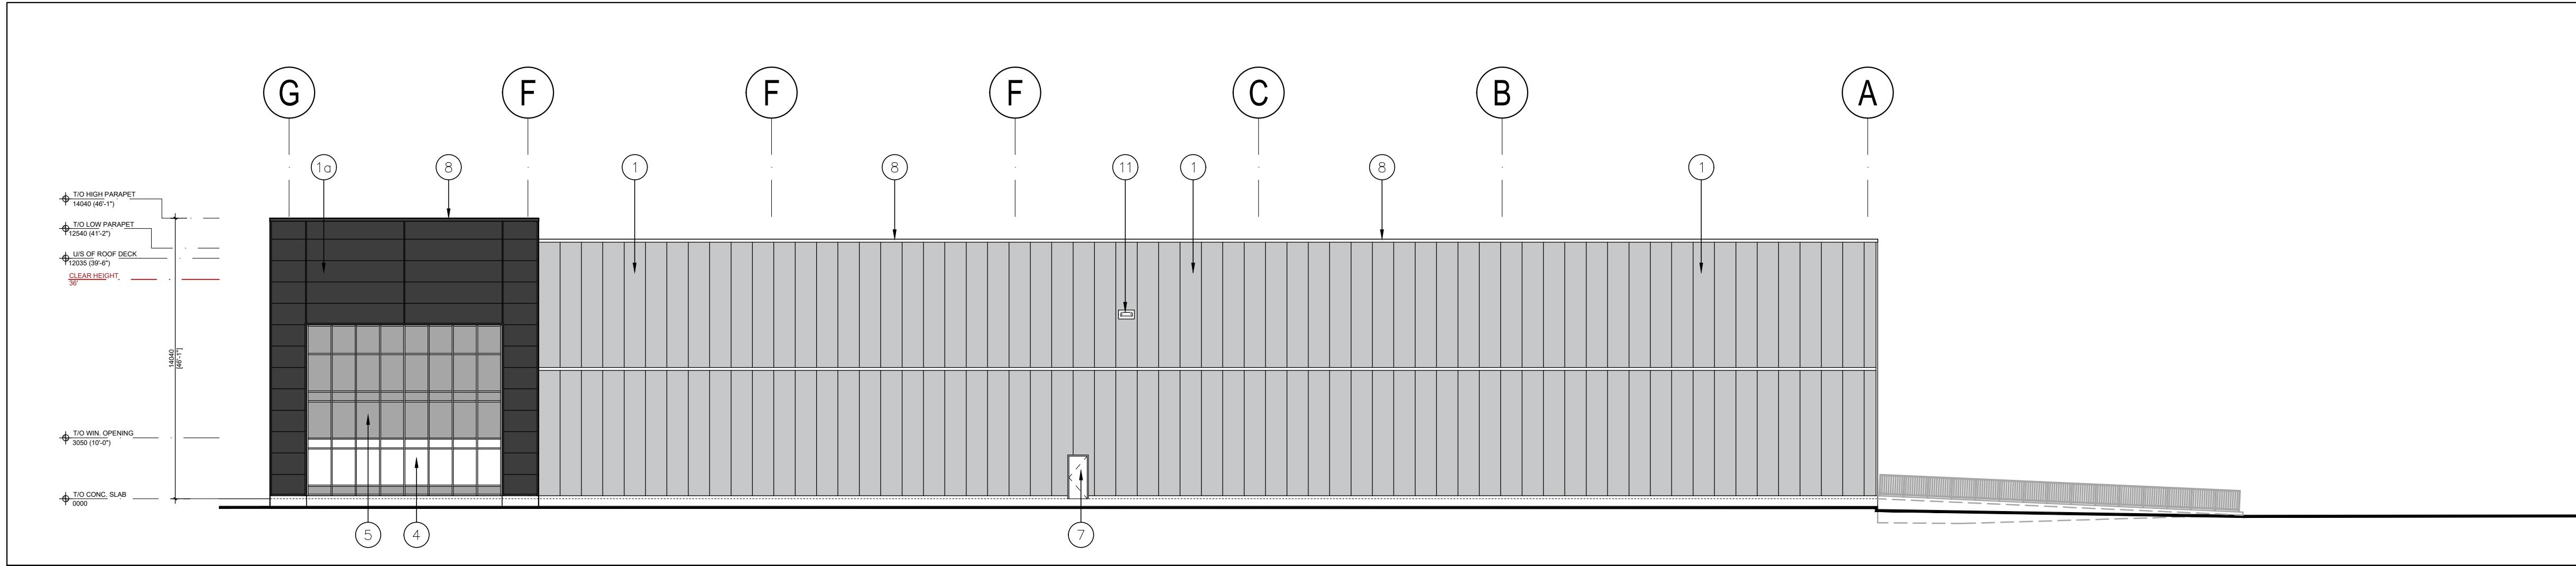

3 East Elevation
A-3.0 1:200

- 1 INSULATED METAL PANELS. COLOUR TO BE GREY. SAMPLE TO BE SUBMITTED FOR ARCHITECT'S APPROVAL.
- 1a INSULATED METAL PANELS. COLOUR TO BE DARK GREY. SAMPLE TO BE SUBMITTED FOR ARCHITECT'S APPROVAL.
- 2 INSULATED METAL PANELS. COLOUR TO BE DARK GREY MICRO-RIB. SAMPLE TO BE SUBMITTED FOR ARCHITECT'S APPROVAL.
- 3 PLATE ALUMINUM PANELS BY ALUCOBOND OR APPROVED EQUAL. COLOUR TO BE WHITE. SAMPLE TO BE SUBMITTED FOR ARCHITECT'S APPROVAL.
- 4 TINTED THERMAL GLAZING IN ALUMINUM CURTAIN WALL FRAMES. COLOUR OF GLASS AND FRAMES TO FUTURE SELECTION BY THE ARCHITECT. CAPS TO BE 63.5mm WIDE.
- 5 SPANDREL GLAZING IN ALUMINUM CURTAIN WALL FRAMES. COLOUR OF GLASS AND FRAMES TO FUTURE SELECTION BY THE ARCHITECT. CAPS TO BE 63.5mm WIDE.
- 6 ALUMINUM AND TEMPERED THERMAL GLASS DOOR(S) IN ALUMINUM CURTAIN WALL DOOR FRAMING SYSTEM. GLASS TO BE CLEAR. ALUMINUM COLOUR TO MATCH WINDOW GLAZING SYSTEM ALUMINUM COLOUR.
- 7 INSULATED HOLLOW METAL DOOR IN PRESSED STEEL THERMAL FRAME. DOOR AND FRAME PAINTED TO MATCH ADJACENT WALL COLOUR.
- 8 PREFINISHED METAL COPING. COLOUR TO MATCH ADJACENT MATERIAL DIRECTLY BELOW.
- 9 INSULATED HOLLOW METAL OVERHEAD DOOR C/W TEMPERED GLASS VIEW WINDOW. COLOUR TO BE GREY TO MATCH INSULATED METAL PANELS. C/W DOCK SEAL, DOCK LEVELLER AND DOCK BUMPERS.
- 10 INSULATED HOLLOW METAL OVERHEAD DOOR C/W TEMPERED GLASS VIEW WINDOW. COLOUR TO BE GREY TO MATCH INSULATED METAL PANELS.
- 11 LIGHT FIXTURE, SEE ELECTRICAL DRAWINGS

No.	ISSUED	DATE
1	ISSUED FOR CLIENT REVIEW	JULY 7, 2021
2	ISSUED FOR SPA	JULY 21, 2021

No.	REVISION	DATE

BALDASSARRA
Architects Inc.

30 Great Gulf Drive, Unit 20 | Concord ON | L4K 0K7
T: 905.660.0722 | www.baldassarra.ca

OWNERS INFORMATION:
LPF Realty Office Inc.



Fengate- Oakville


Oakville, ON

Elevations
Building 'B'

DATE: JUL. 2021	DRAWN BY: DW/CI	CHECKED:	SCALE: AS NOTED
PROJECT No.	DRAWING No.		

P-21009

A-3.0 B

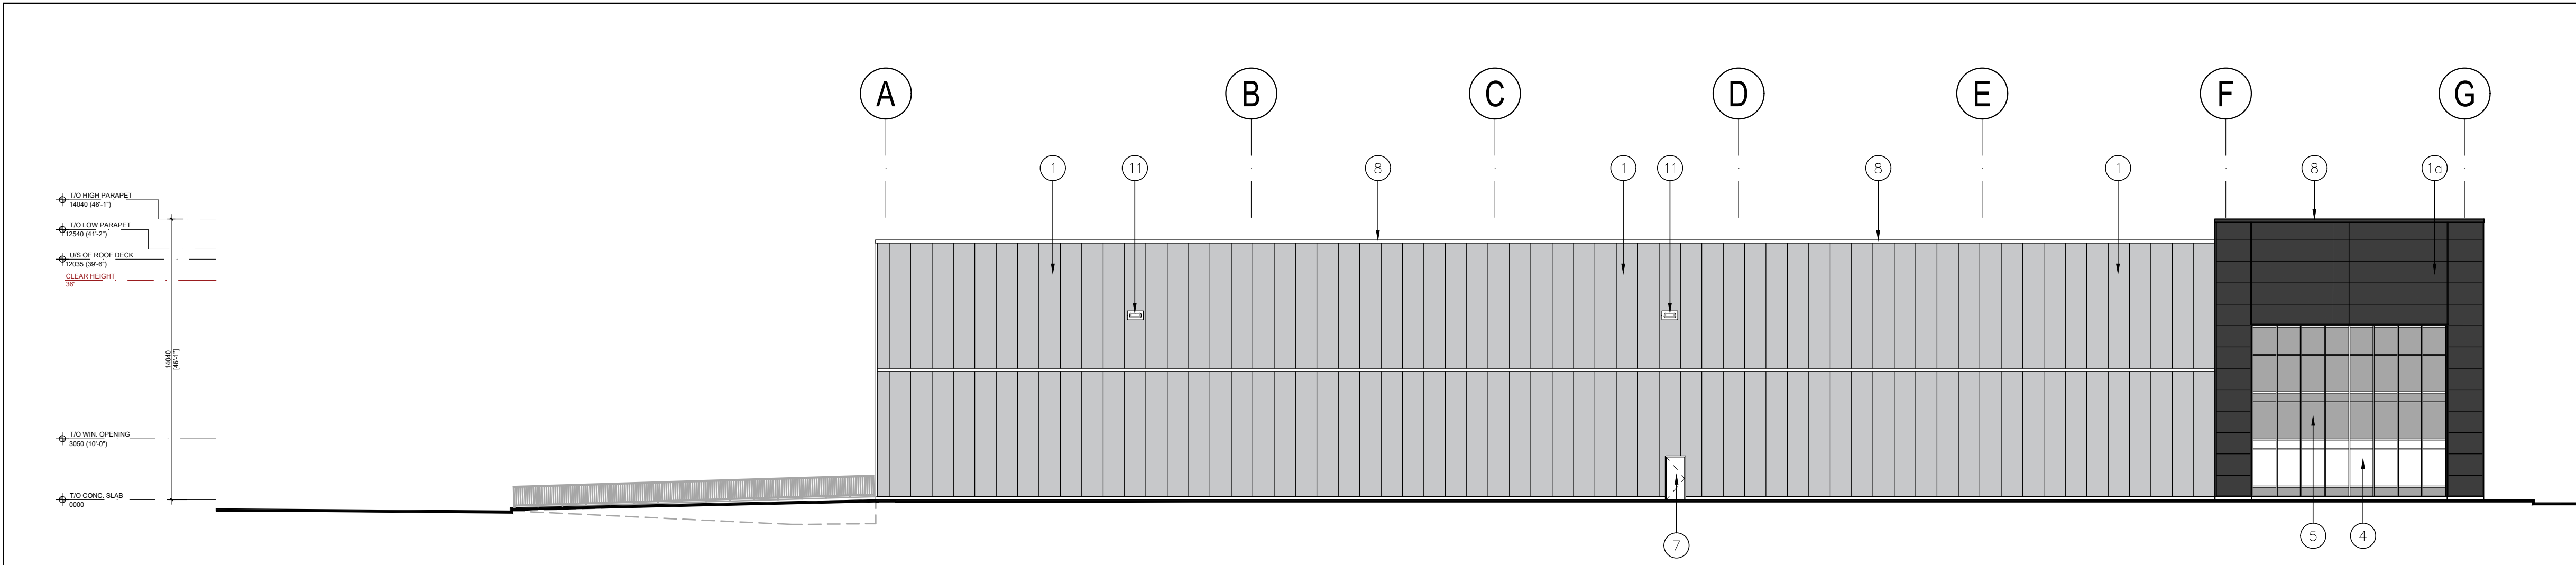

- 1 INSULATED METAL PANELS. COLOUR TO BE GREY. SAMPLE TO BE SUBMITTED FOR ARCHITECT'S APPROVAL.
- 10 INSULATED METAL PANELS. COLOUR TO BE DARK GREY. SAMPLE TO BE SUBMITTED FOR ARCHITECT'S APPROVAL.
- 2 INSULATED METAL PANELS. COLOUR TO BE DARK GREY MICRO-RIB. SAMPLE TO BE SUBMITTED FOR ARCHITECT'S APPROVAL.
- 3 PLATE ALUMINUM PANELS BY ALUCOBOND OR APPROVED EQUAL. COLOUR TO BE WHITE. SAMPLE TO BE SUBMITTED FOR ARCHITECT'S APPROVAL.
- 4 TINTED THERMAL GLAZING IN ALUMINUM CURTAIN WALL FRAMES. COLOUR OF GLASS AND FRAMES TO FUTURE SELECTION BY THE ARCHITECT. CAPS TO BE 63.5mm WIDE.
- 5 SPANDREL GLAZING IN ALUMINUM CURTAIN WALL FRAMES. COLOUR OF GLASS AND FRAMES TO FUTURE SELECTION BY THE ARCHITECT. CAPS TO BE 63.5mm WIDE.
- 6 ALUMINUM AND TEMPERED THERMAL GLASS DOOR(S) IN ALUMINUM CURTAIN WALL DOOR FRAMING SYSTEM. GLASS TO BE CLEAR. ALUMINUM COLOUR TO MATCH WINDOW GLAZING SYSTEM ALUMINUM COLOUR.
- 7 INSULATED HOLLOW METAL DOOR IN PRESSED STEEL THERMAL FRAME. DOOR AND FRAME PAINTED TO MATCH ADJACENT WALL COLOUR.
- 8 PREFINISHED METAL COPING. COLOUR TO MATCH ADJACENT MATERIAL DIRECTLY BELOW.
- 9 INSULATED HOLLOW METAL OVERHEAD DOOR C/W TEMPERED GLASS VIEW WINDOW. COLOUR TO BE GREY TO MATCH INSULATED METAL PANELS. C/W DOCK SEAL, DOCK LEVELLER AND DOCK BUMPERS.
- 10 INSULATED HOLLOW METAL OVERHEAD DOOR C/W TEMPERED GLASS VIEW WINDOW. COLOUR TO BE GREY TO MATCH INSULATED METAL PANELS.
- 11 LIGHT FIXTURE, SEE ELECTRICAL DRAWINGS

1 West Elevation
A-3.1 B
1:200

P:\P-21009 - Fengate - Oakville\Drawings\01 - Current Drawings\Bldg. B\B-21009 - B. A-3.1.dwg

No.	ISSUED	DATE
1	ISSUED FOR CLIENT REVIEW	JULY 7, 2021
2	ISSUED FOR SPA	JULY 21, 2021

No.	REVISION	DATE
-----	----------	------

BALDASSARRA
Architects Inc.

30 Great Gulf Drive, Unit 20 | Concord ON | L4K 0K7
T: 905.660.0722 | www.baldassarra.ca

OWNERS INFORMATION:
LPP Realty Office Inc.



Fengate- Oakville


Oakville, ON

Elevations
Building 'B'


DATE:	DRAWN BY:	CHECKED:	SCALE:
JUL. 2021	DW/CI		AS NOTED
PROJECT No.	DRAWING No.		

P-21009


A-3.1 B

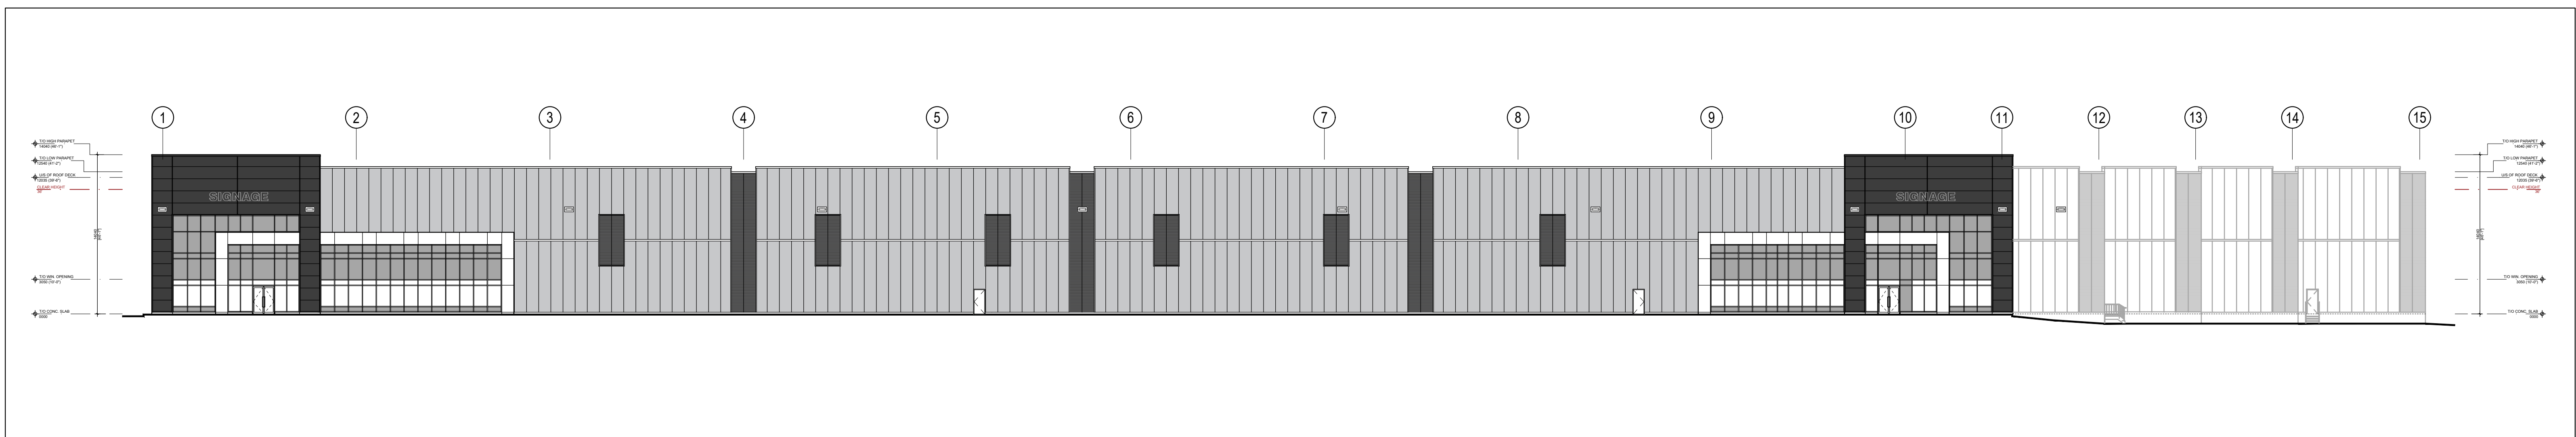

1 Overall Front Elevation (South)
A-3.0 N.T.S.

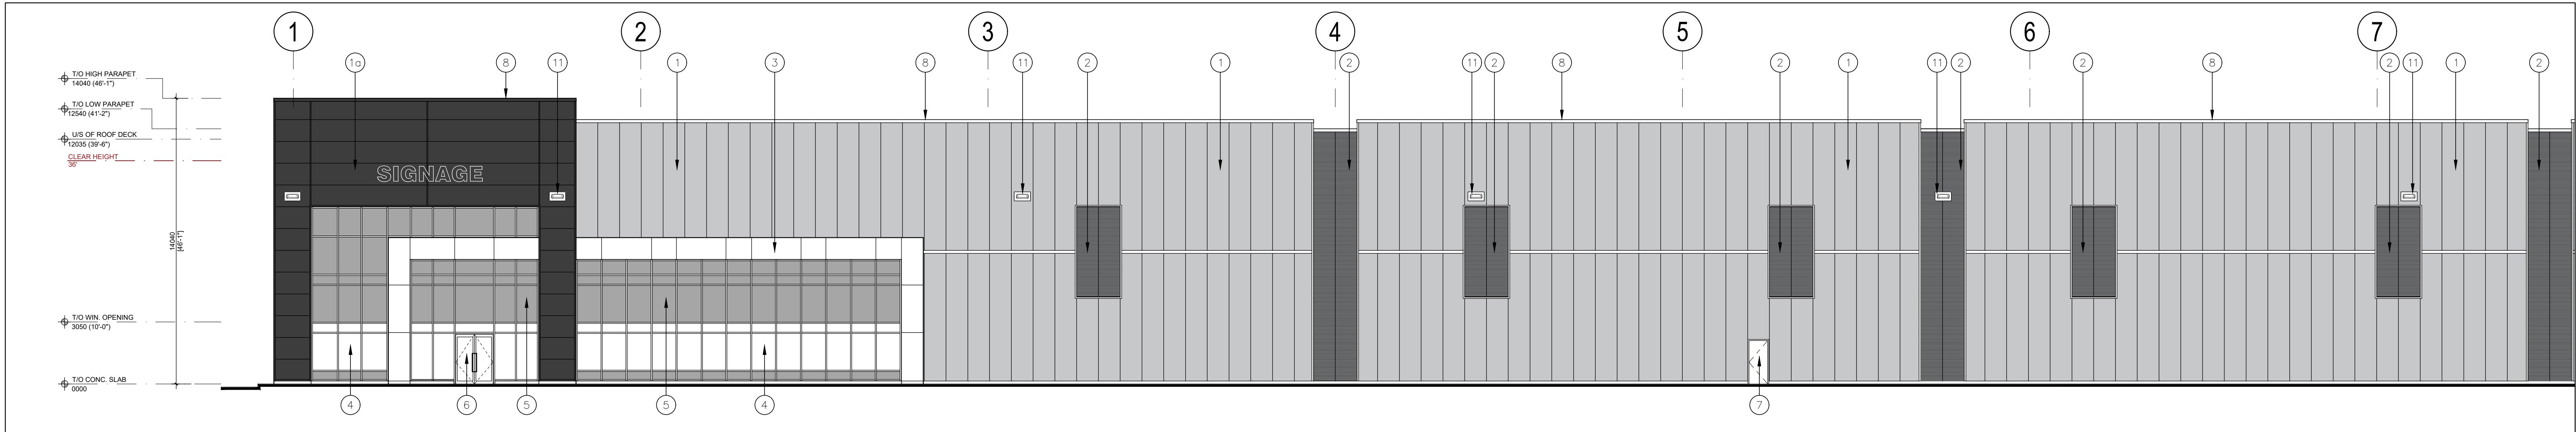

2 Partial South Elevation
A-3.0 1:150

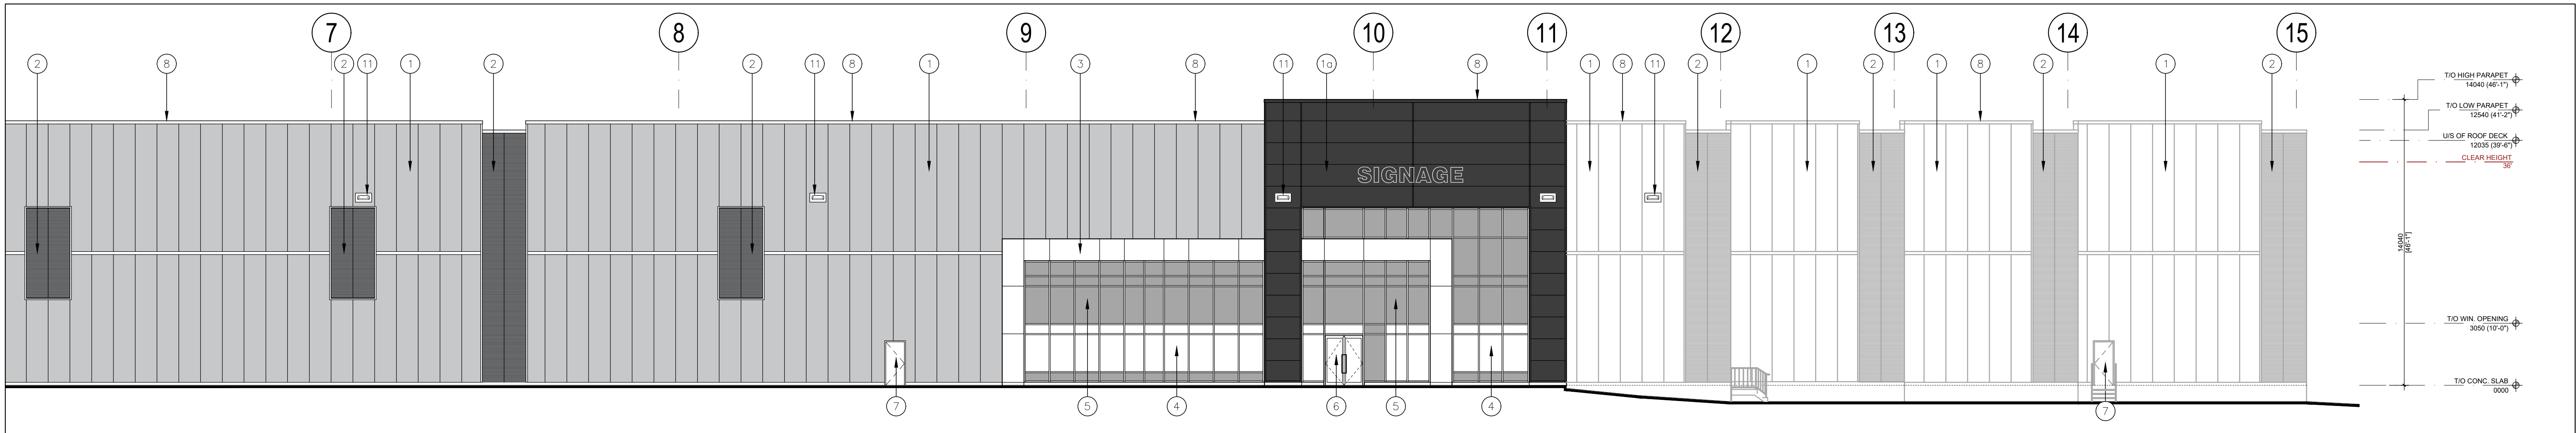

3 Partial South Elevation
A-3.0 1:150

JUL-2020-0000 - Fengate - 8 - Details/Drawings/01 - Current - Drawings/01 - C A-3.0/1/1

No.	ISSUED	DATE
1	ISSUED FOR CLIENT REVIEW	JULY 7, 2021
2	ISSUED FOR SPA	JULY 21, 2021

No.	REVISION	DATE
-----	----------	------

BALDASSARRA

Architects Inc.

30 Great Gulf Drive, Unit 20 | Concord ON | L4K 0K7

T. 905.660.0722 | www.baldassarra.ca

OWNERS INFORMATION:
LPF Realty Office Inc.



Fengate- Oakville

Oakville, ON

Elevations
Building 'C'

DATE:
JUL. 2021

DRAWN BY:
DW/CI

CHECKED:


SCALE:
AS NOTED

PROJECT No.


P-21009

DRAWING No.

A-3.0 C

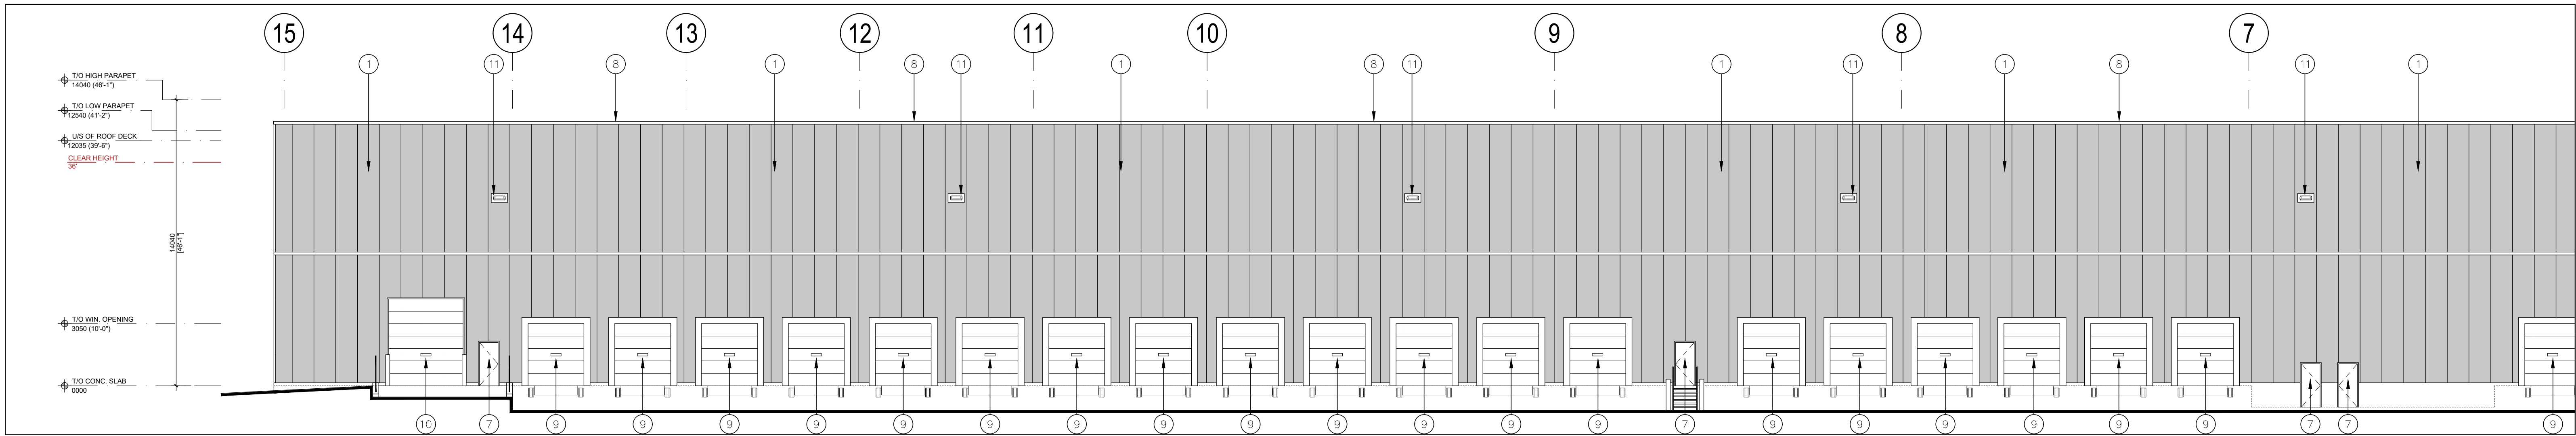

1 Partial North Elevation
A-3.1
1:150

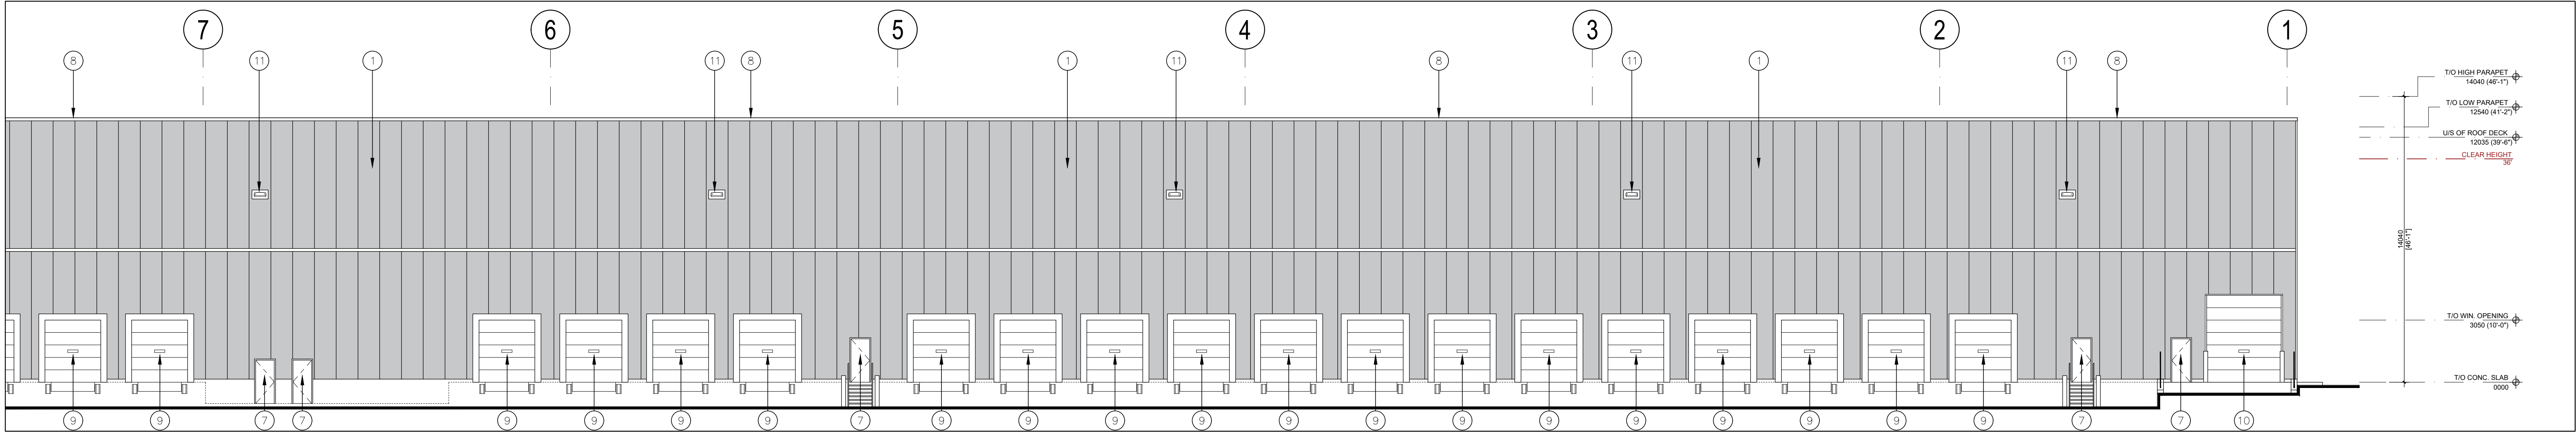

2 Partial North Elevation
A-3.1
1:150

- 1 INSULATED METAL PANELS. COLOUR TO BE GREY. SAMPLE TO BE SUBMITTED FOR ARCHITECT'S APPROVAL.
- 1A INSULATED METAL PANELS. COLOUR TO BE DARK GREY. SAMPLE TO BE SUBMITTED FOR ARCHITECT'S APPROVAL.
- 2 INSULATED METAL PANELS. COLOUR TO BE DARK GREY MICRO-RIB. SAMPLE TO BE SUBMITTED FOR ARCHITECT'S APPROVAL.
- 3 PLATE ALUMINUM PANELS BY ALUCOBOND OR APPROVED EQUAL. COLOUR TO BE WHITE. SAMPLE TO BE SUBMITTED FOR ARCHITECT'S APPROVAL.
- 4 TINTED THERMAL GLAZING IN ALUMINUM CURTAIN WALL FRAMES. COLOUR OF GLASS AND FRAMES TO FUTURE SELECTION BY THE ARCHITECT. CAPS TO BE 63.5mm WIDE.
- 5 SPANDREL GLAZING IN ALUMINUM CURTAIN WALL FRAMES. COLOUR OF GLASS AND FRAMES TO FUTURE SELECTION BY THE ARCHITECT. CAPS TO BE 63.5mm WIDE.
- 6 ALUMINUM AND TEMPERED THERMAL GLASS DOOR(S) IN ALUMINUM CURTAIN WALL DOOR FRAMING SYSTEM. GLASS TO BE CLEAR. ALUMINUM COLOUR TO MATCH WINDOW GLAZING SYSTEM ALUMINUM COLOUR.
- 7 INSULATED HOLLOW METAL DOOR IN PRESSED STEEL THERMAL FRAME. DOOR AND FRAME PAINTED TO MATCH ADJACENT WALL COLOUR.
- 8 PREFINISHED METAL COPING. COLOUR TO MATCH ADJACENT MATERIAL DIRECTLY BELOW.
- 9 INSULATED HOLLOW METAL OVERHEAD DOOR C/W TEMPERED GLASS VIEW WINDOW. COLOUR TO BE GREY TO MATCH INSULATED METAL PANELS. C/W DOCK SEAL, DOCK LEVELLER AND DOCK BUMPERS.
- 10 INSULATED HOLLOW METAL OVERHEAD DOOR C/W TEMPERED GLASS VIEW WINDOW. COLOUR TO BE GREY TO MATCH INSULATED METAL PANELS.
- 11 LIGHT FIXTURE, SEE ELECTRICAL DRAWINGS

P:\P-21009 - Fengate - 8. Details\Drawings\01. Current Drawings\Bldg. C\A-3.1.dwg

No.	ISSUED	DATE
1	ISSUED FOR CLIENT REVIEW	JULY 7, 2021
2	ISSUED FOR SPA	JULY 21, 2021

No.	REVISION	DATE
-----	----------	------

BALDASSARRA
Architects Inc.

30 Great Gulf Drive, Unit 20 | Concord ON | L4K 0K7
T: 905.660.0722 | www.baldassarra.ca

OWNERS INFORMATION:
LPF Realty Office Inc.



Fengate- Oakville


Oakville, ON

**Elevations
Building 'C'**


DATE:	DRAWN BY:	CHECKED:	SCALE:
JUL. 2021	DW/CI		AS NOTED
PROJECT No.	DRAWING No.		

P-21009

A-3.1 C

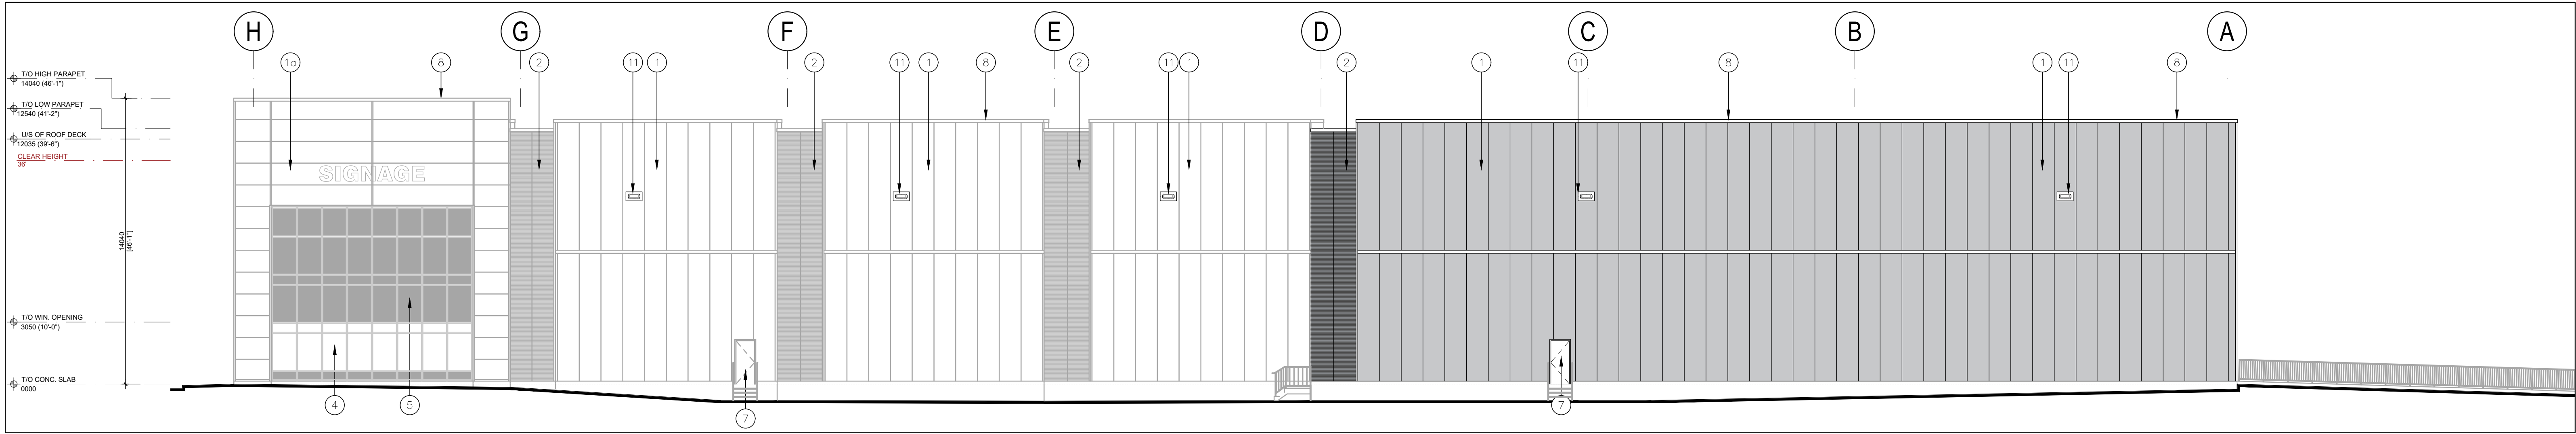

1 East Elevation
A-3.2 1:150

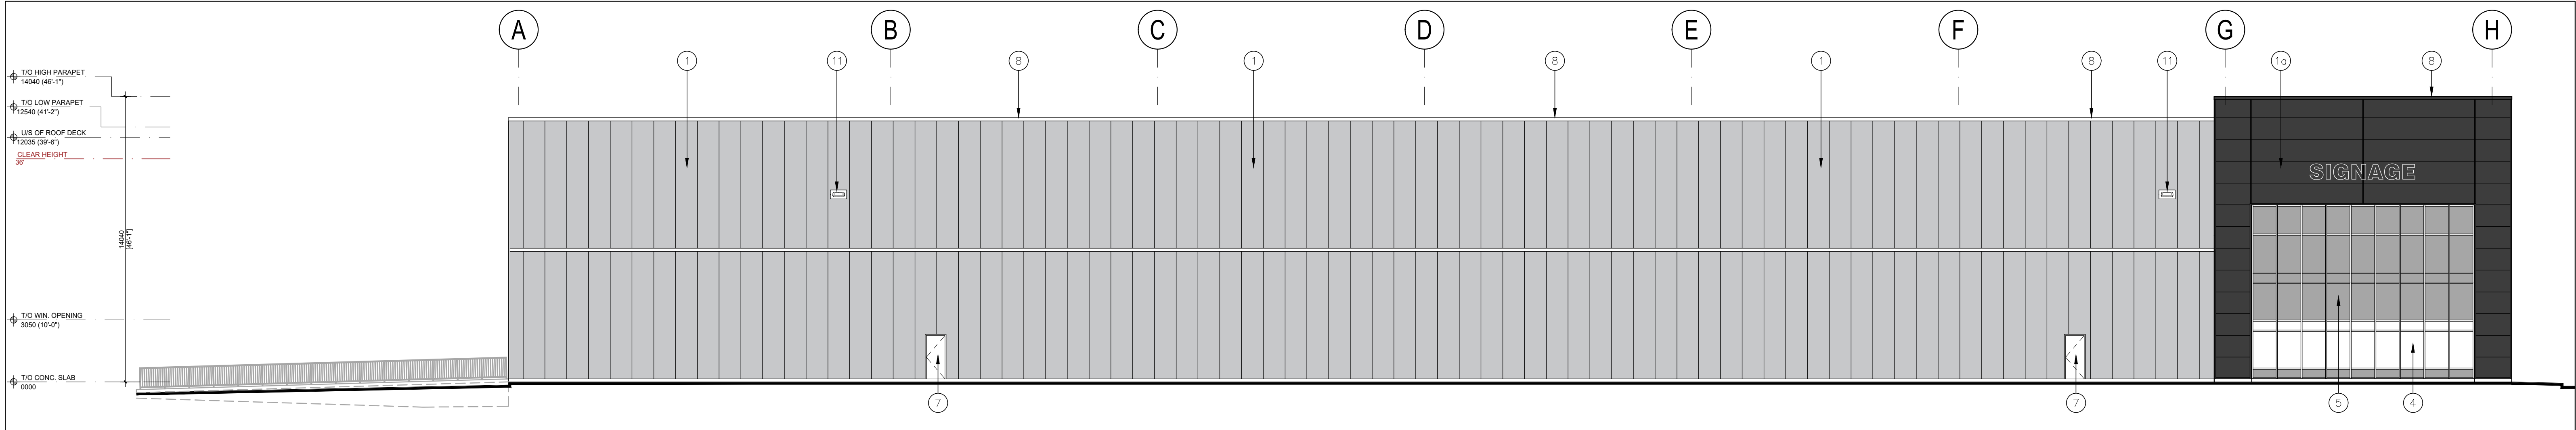

2 West Elevation
A-3.2 1:150

- 1 INSULATED METAL PANELS. COLOUR TO BE GREY. SAMPLE TO BE SUBMITTED FOR ARCHITECT'S APPROVAL.
- 1A INSULATED METAL PANELS. COLOUR TO BE DARK GREY. SAMPLE TO BE SUBMITTED FOR ARCHITECT'S APPROVAL.
- 2 INSULATED METAL PANELS. COLOUR TO BE DARK GREY MICRO-RIB. SAMPLE TO BE SUBMITTED FOR ARCHITECT'S APPROVAL.
- 3 PLATE ALUMINUM PANELS BY ALUCOBOND OR APPROVED EQUAL. COLOUR TO BE WHITE. SAMPLE TO BE SUBMITTED FOR ARCHITECT'S APPROVAL.
- 4 TINTED THERMAL GLAZING IN ALUMINUM CURTAIN WALL FRAMES. COLOUR OF GLASS AND FRAMES TO FUTURE SELECTION BY THE ARCHITECT. CAPS TO BE 63.5mm WIDE.
- 5 SPANDREL GLAZING IN ALUMINUM CURTAIN WALL FRAMES. COLOUR OF GLASS AND FRAMES TO FUTURE SELECTION BY THE ARCHITECT. CAPS TO BE 63.5mm WIDE.
- 6 ALUMINUM AND TEMPERED THERMAL GLASS DOOR(S) IN ALUMINUM CURTAIN WALL DOOR FRAMING SYSTEM. GLASS TO BE CLEAR. ALUMINUM COLOUR TO MATCH WINDOW GLAZING SYSTEM ALUMINUM COLOUR.
- 7 INSULATED HOLLOW METAL DOOR IN PRESSED STEEL THERMAL FRAME. DOOR AND FRAME PAINTED TO MATCH ADJACENT WALL COLOUR.
- 8 PREFINISHED METAL COPING. COLOUR TO MATCH ADJACENT MATERIAL DIRECTLY BELOW.
- 9 INSULATED HOLLOW METAL OVERHEAD DOOR C/W TEMPERED GLASS VIEW WINDOW. COLOUR TO BE GREY TO MATCH INSULATED METAL PANELS. C/W DOCK SEAL, DOCK LEVELLER AND DOCK BUMPERS.
- 10 INSULATED HOLLOW METAL OVERHEAD DOOR C/W TEMPERED GLASS VIEW WINDOW. COLOUR TO BE GREY TO MATCH INSULATED METAL PANELS.
- 11 LIGHT FIXTURE, SEE ELECTRICAL DRAWINGS

No.	ISSUED	DATE
1	ISSUED FOR CLIENT REVIEW	JULY 7, 2021
2	ISSUED FOR SPA	JULY 21, 2021

No.	REVISION	DATE

BALDASSARRA
Architects Inc.

30 Great Gulf Drive, Unit 20 | Concord ON | L4K 0K7
T: 905.660.0722 | www.baldassarra.ca

OWNERS INFORMATION:
LPF Realty Office Inc.



Fengate- Oakville


Oakville, ON

Elevations
Building 'C'


DATE: JUL. 2021	DRAWN BY: DW/CI	CHECKED: 3654	SCALE: AS NOTED
--------------------	--------------------	------------------	--------------------

P-21009


A-3.2 C

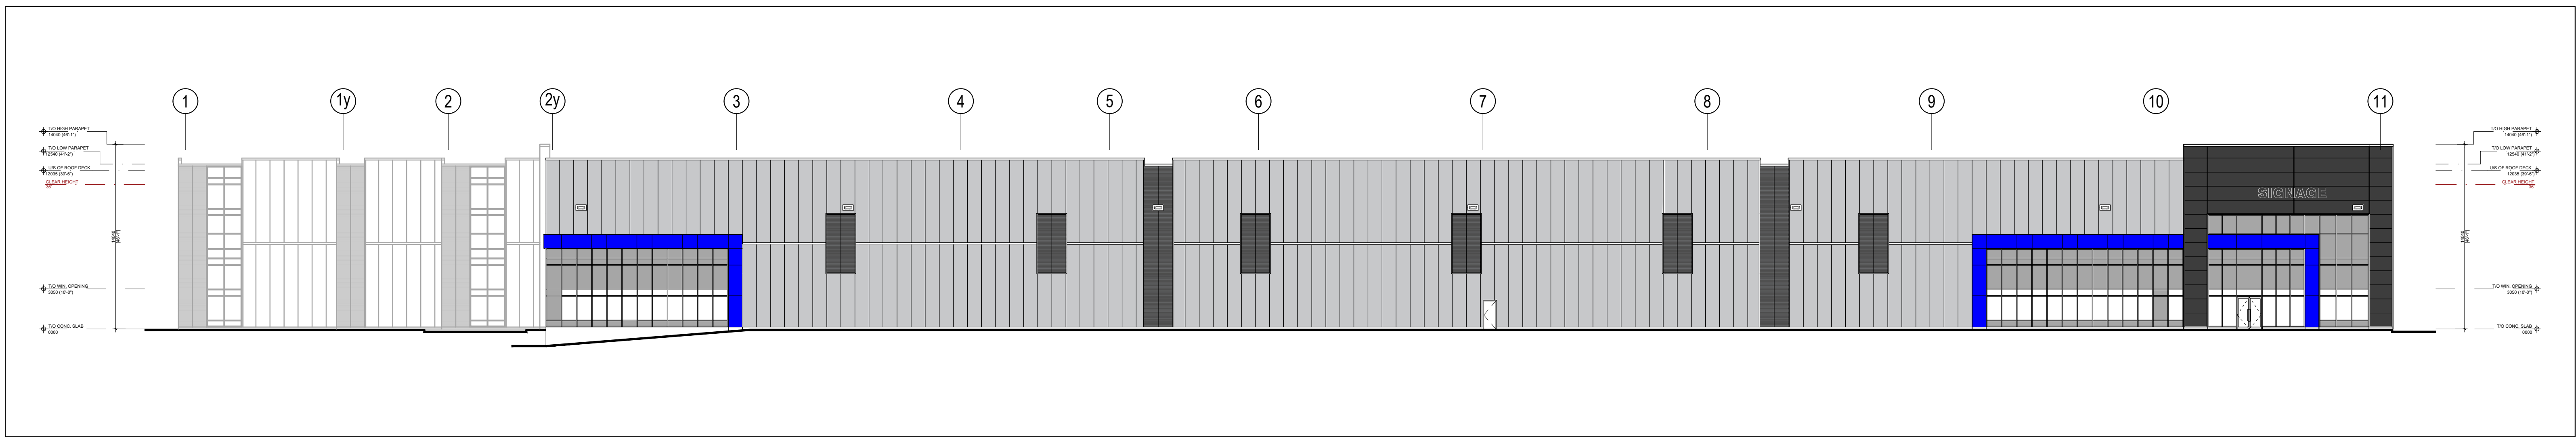

1 Overall Front Elevation (South)
A-3.0 N.T.S.

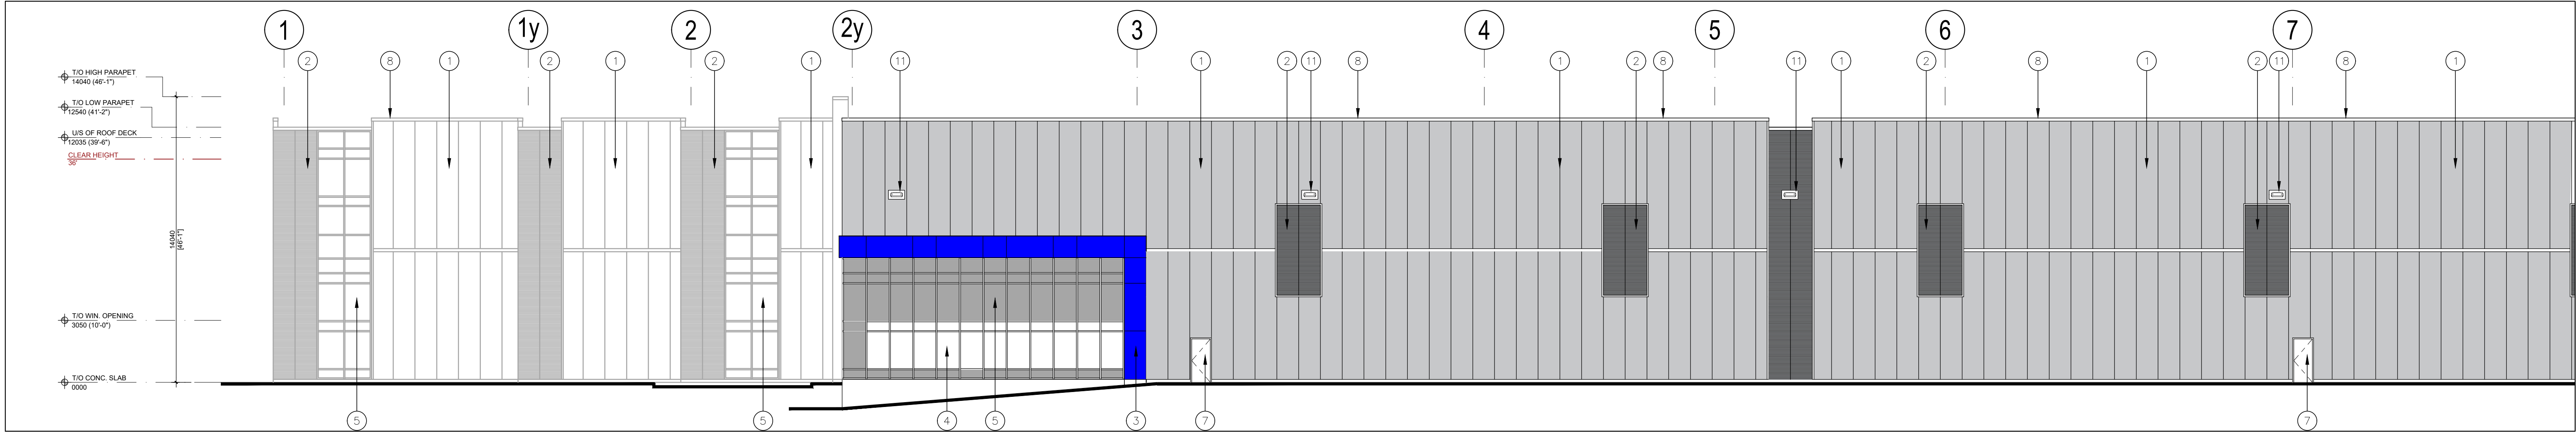

2 Partial South Elevation
A-3.0 1:150

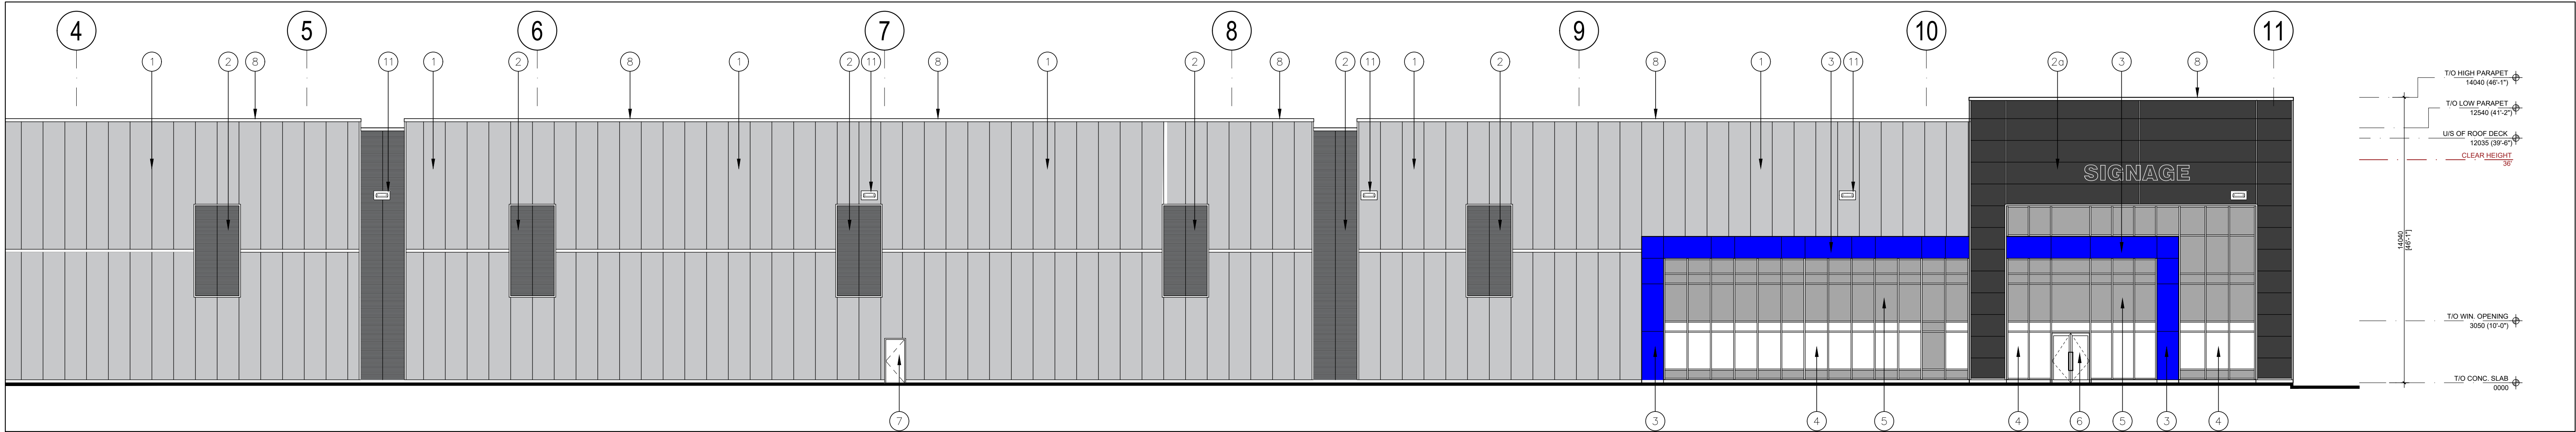

3 Partial South Elevation
A-3.0 1:150

P:\P-21009 - Fengate - 8.0 Elevations\Drawings\01 - Current - Drawings\Bldg - D\South\3021-07-20-21-P-21009 - B - A-3.0.dwg

No.	ISSUED	DATE
1	ISSUED FOR CLIENT REVIEW	JULY 7, 2021
2	ISSUED FOR SPA	JULY 21, 2021

No.	REVISION	DATE
-----	----------	------

BALDASSARRA
Architects Inc.

30 Great Gulf Drive, Unit 20 | Concord ON | L4K 0K7
T: 905.660.0722 | www.baldassarra.ca

OWNERS INFORMATION:
LPF Realty Office Inc.



Fengate- Oakville


Oakville, ON

Elevations
Building 'D'


DATE:	DRAWN BY:	CHECKED:	SCALE:
JUL. 2021	DW/CI		AS NOTED
PROJECT No.	DRAWING No.		

P-21009

A-3.0 D

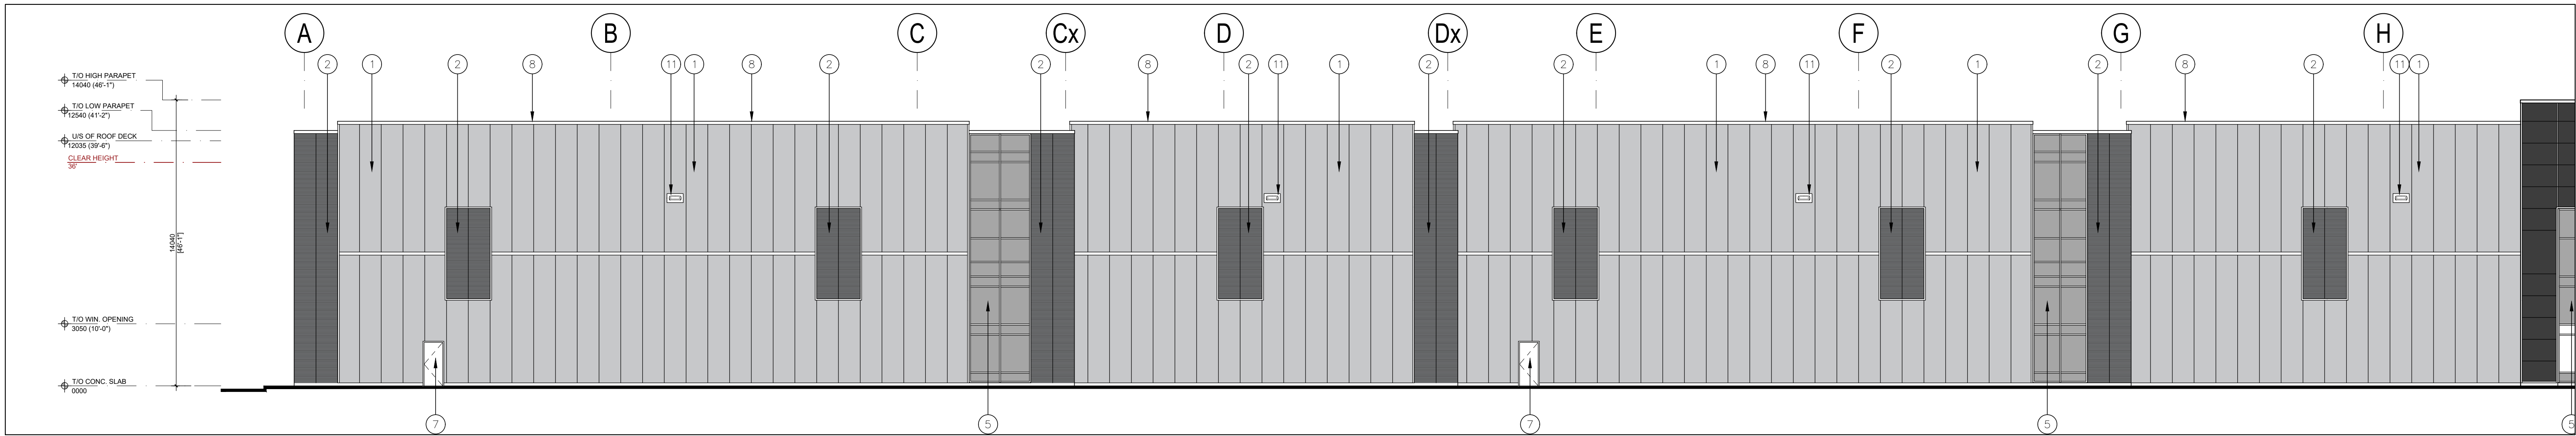

1 Partial West Elevation
A-3.1 1:150

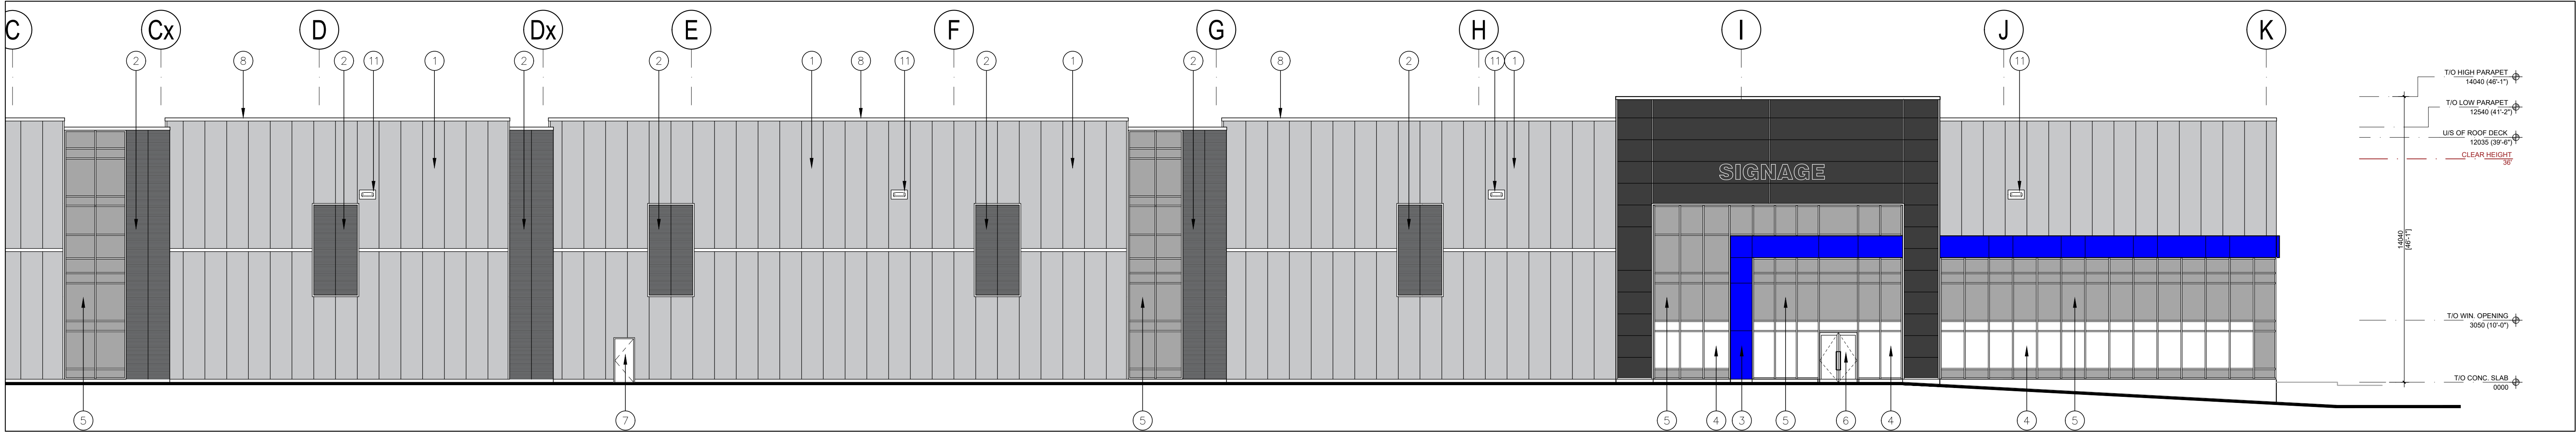

2 Partial West Elevation
A-3.1 1:150

- 1 INSULATED METAL PANELS. COLOUR TO BE GREY. SAMPLE TO BE SUBMITTED FOR ARCHITECT'S APPROVAL.
- 1A INSULATED METAL PANELS. COLOUR TO BE DARK GREY. SAMPLE TO BE SUBMITTED FOR ARCHITECT'S APPROVAL.
- 2 INSULATED METAL PANELS. COLOUR TO BE DARK GREY MICRO-RIB. SAMPLE TO BE SUBMITTED FOR ARCHITECT'S APPROVAL.
- 3 PLATE ALUMINUM PANELS BY ALUCOBOND OR APPROVED EQUAL. COLOUR TO BE BLUE. SAMPLE TO BE SUBMITTED FOR ARCHITECT'S APPROVAL.
- 4 TINTED THERMAL GLAZING IN ALUMINUM CURTAIN WALL FRAMES. COLOUR OF GLASS AND FRAMES TO FUTURE SELECTION BY THE ARCHITECT. CAPS TO BE 63.5mm WIDE.
- 5 SPANDREL GLAZING IN ALUMINUM CURTAIN WALL FRAMES. COLOUR OF GLASS AND FRAMES TO FUTURE SELECTION BY THE ARCHITECT. CAPS TO BE 63.5mm WIDE.
- 6 ALUMINUM AND TEMPERED THERMAL GLASS DOOR(S) IN ALUMINUM CURTAIN WALL DOOR FRAMING SYSTEM. GLASS TO BE CLEAR. ALUMINUM COLOUR TO MATCH WINDOW GLAZING SYSTEM ALUMINUM COLOUR.
- 7 INSULATED HOLLOW METAL DOOR IN PRESSED STEEL THERMAL FRAME. DOOR AND FRAME PAINTED TO MATCH ADJACENT WALL COLOUR.
- 8 PREFINISHED METAL COPING. COLOUR TO MATCH ADJACENT MATERIAL DIRECTLY BELOW.
- 9 INSULATED HOLLOW METAL OVERHEAD DOOR C/W TEMPERED GLASS VIEW WINDOW. COLOUR TO BE GREY TO MATCH INSULATED METAL PANELS. C/W DOCK SEAL, DOCK LEVELLER AND DOCK BUMPERS.
- 10 INSULATED HOLLOW METAL OVERHEAD DOOR C/W TEMPERED GLASS VIEW WINDOW. COLOUR TO BE GREY TO MATCH INSULATED METAL PANELS.
- 11 LIGHT FIXTURE, SEE ELECTRICAL DRAWINGS

P:\P-21009 - Fengate - 8 Details\Drawings\01 Current Drawings\105 D A-3.1.dwg

No.	ISSUED	DATE
1	ISSUED FOR CLIENT REVIEW	JULY 7, 2021
2	ISSUED FOR SPA	JULY 21, 2021

No.	REVISION	DATE
-----	----------	------

BALDASSARRA
Architects Inc.

30 Great Gulf Drive, Unit 20 | Concord ON | L4K 0K7
T: 905.660.0722 | www.baldassarra.ca
OWNERS INFORMATION:
LPP Realty Office Inc.



Fengate- Oakville


Oakville, ON

Elevations
Building 'D'


DATE:	DRAWN BY:	CHECKED:	SCALE:
JUL. 2021	DW/CI		AS NOTED
PROJECT No.	DRAWING No.		

P-21009

A-3.1 D

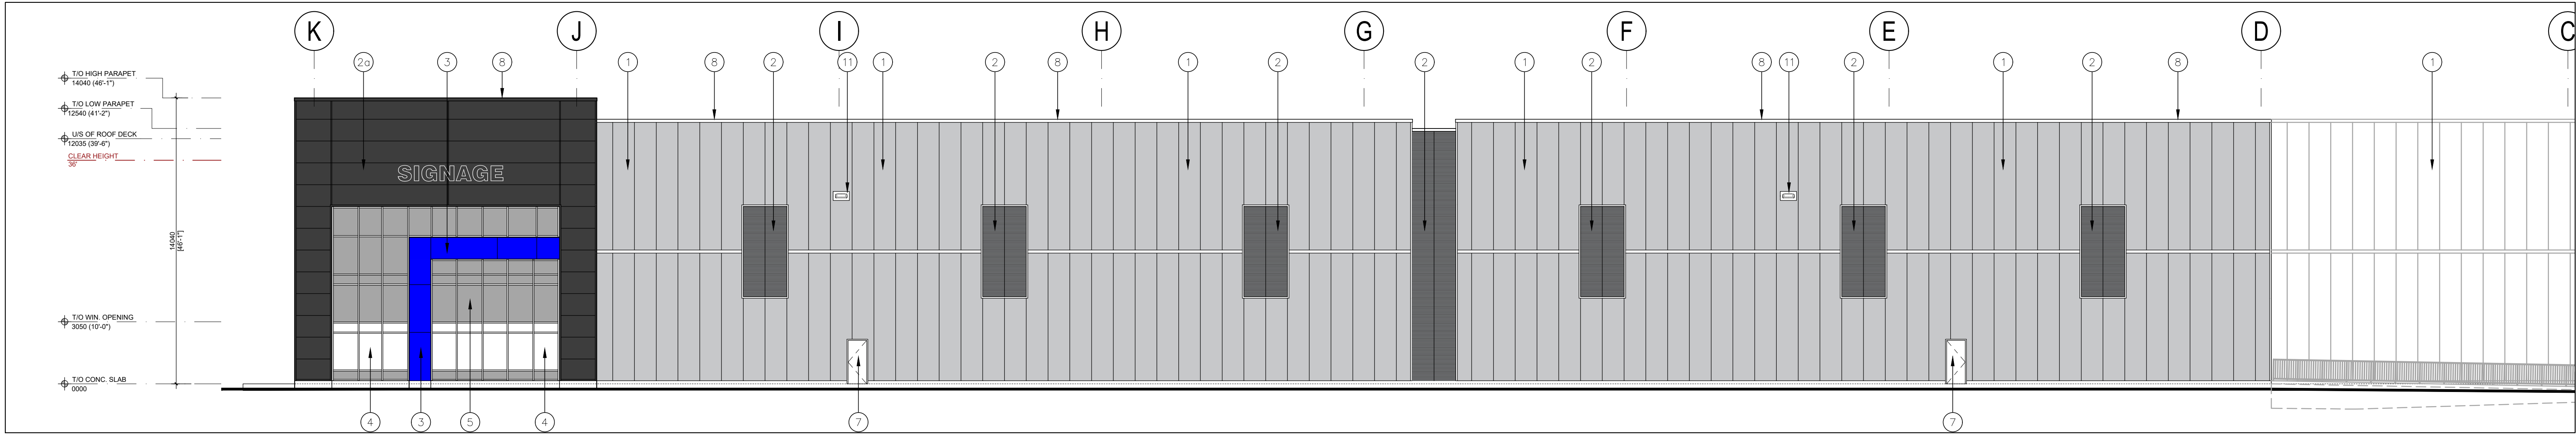

1 Partial East Elevation
A-3.2 1:150

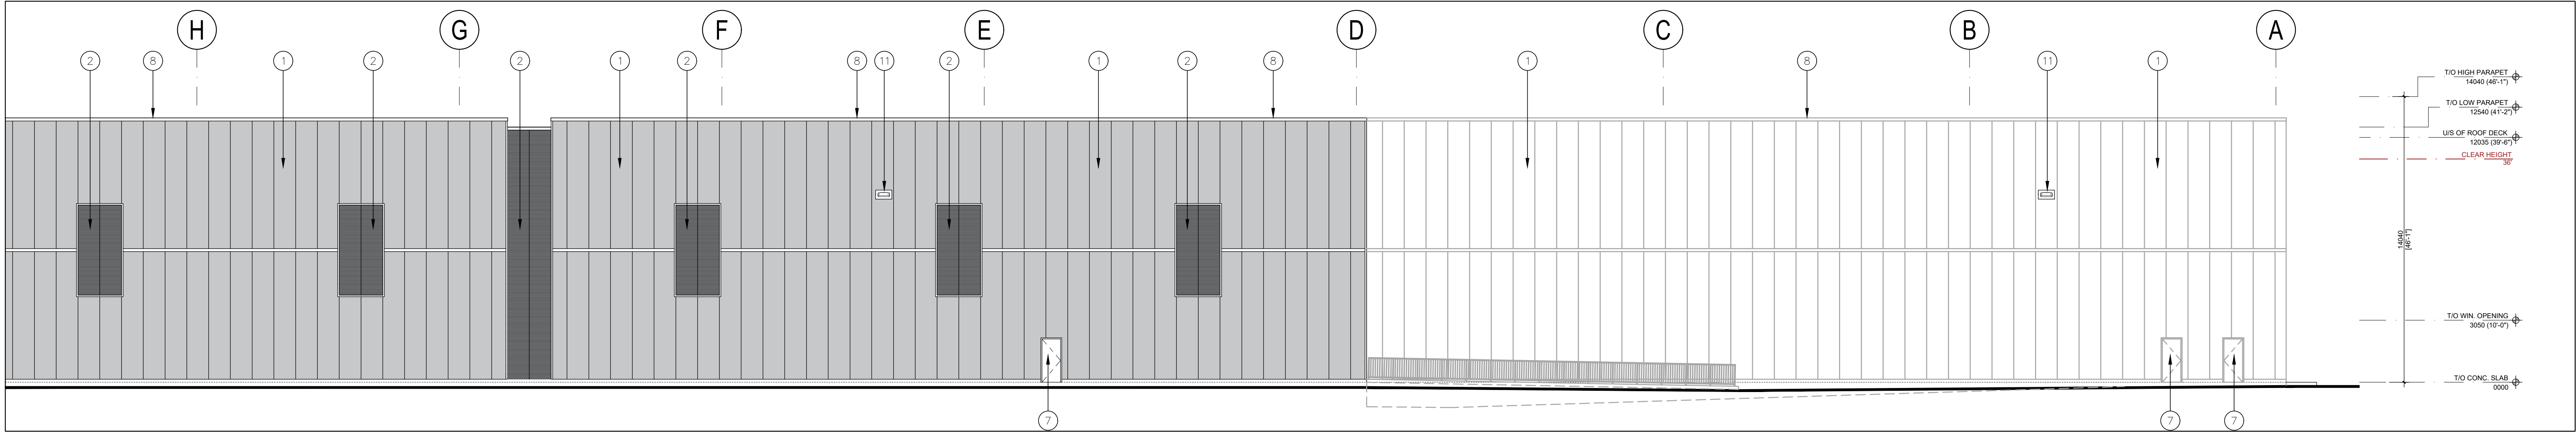

2 Partial East Elevation
A-3.2 1:150

- 1 INSULATED METAL PANELS. COLOUR TO BE GREY. SAMPLE TO BE SUBMITTED FOR ARCHITECT'S APPROVAL.
- 1A INSULATED METAL PANELS. COLOUR TO BE DARK GREY. SAMPLE TO BE SUBMITTED FOR ARCHITECT'S APPROVAL.
- 2 INSULATED METAL PANELS. COLOUR TO BE DARK GREY MICRO-RIB. SAMPLE TO BE SUBMITTED FOR ARCHITECT'S APPROVAL.
- 3 PLATE ALUMINUM PANELS BY ALUCOBOND OR APPROVED EQUAL. COLOUR TO BE BLUE. SAMPLE TO BE SUBMITTED FOR ARCHITECT'S APPROVAL.
- 4 TINTED THERMAL GLAZING IN ALUMINUM CURTAIN WALL FRAMES. COLOUR OF GLASS AND FRAMES TO FUTURE SELECTION BY THE ARCHITECT. CAPS TO BE 63.5mm WIDE.
- 5 SPANDREL GLAZING IN ALUMINUM CURTAIN WALL FRAMES. COLOUR OF GLASS AND FRAMES TO FUTURE SELECTION BY THE ARCHITECT. CAPS TO BE 63.5mm WIDE.
- 6 ALUMINUM AND TEMPERED THERMAL GLASS DOOR(S) IN ALUMINUM CURTAIN WALL DOOR FRAMING SYSTEM. GLASS TO BE CLEAR. ALUMINUM COLOUR TO MATCH WINDOW GLAZING SYSTEM ALUMINUM COLOUR.
- 7 INSULATED HOLLOW METAL DOOR IN PRESSED STEEL THERMAL FRAME. DOOR AND FRAME PAINTED TO MATCH ADJACENT WALL COLOUR.
- 8 PREFINISHED METAL COPING. COLOUR TO MATCH ADJACENT MATERIAL DIRECTLY BELOW.
- 9 INSULATED HOLLOW METAL OVERHEAD DOOR C/W TEMPERED GLASS VIEW WINDOW. COLOUR TO BE GREY TO MATCH INSULATED METAL PANELS. C/W DOCK SEAL, DOCK LEVELLER AND DOCK BUMPERS.
- 10 INSULATED HOLLOW METAL OVERHEAD DOOR C/W TEMPERED GLASS VIEW WINDOW. COLOUR TO BE GREY TO MATCH INSULATED METAL PANELS.
- 11 LIGHT FIXTURE, SEE ELECTRICAL DRAWINGS

No.	ISSUED	DATE
1	ISSUED FOR CLIENT REVIEW	JULY 7, 2021
2	ISSUED FOR SPA	JULY 21, 2021

No.	REVISION	DATE

BALDASSARRA
Architects Inc.

30 Great Gulf Drive, Unit 20 | Concord ON | L4K 0K7
T: 905.660.0722 | www.baldassarra.ca

OWNERS INFORMATION:
LPF Realty Office Inc.



Fengate- Oakville


Oakville, ON

**Elevations
Building 'D'**


DATE:	DRAWN BY:	CHECKED:	SCALE:
JUL. 2021	DW/CI		AS NOTED
PROJECT No.	DRAWING No.		

P-21009

A-3.2 D

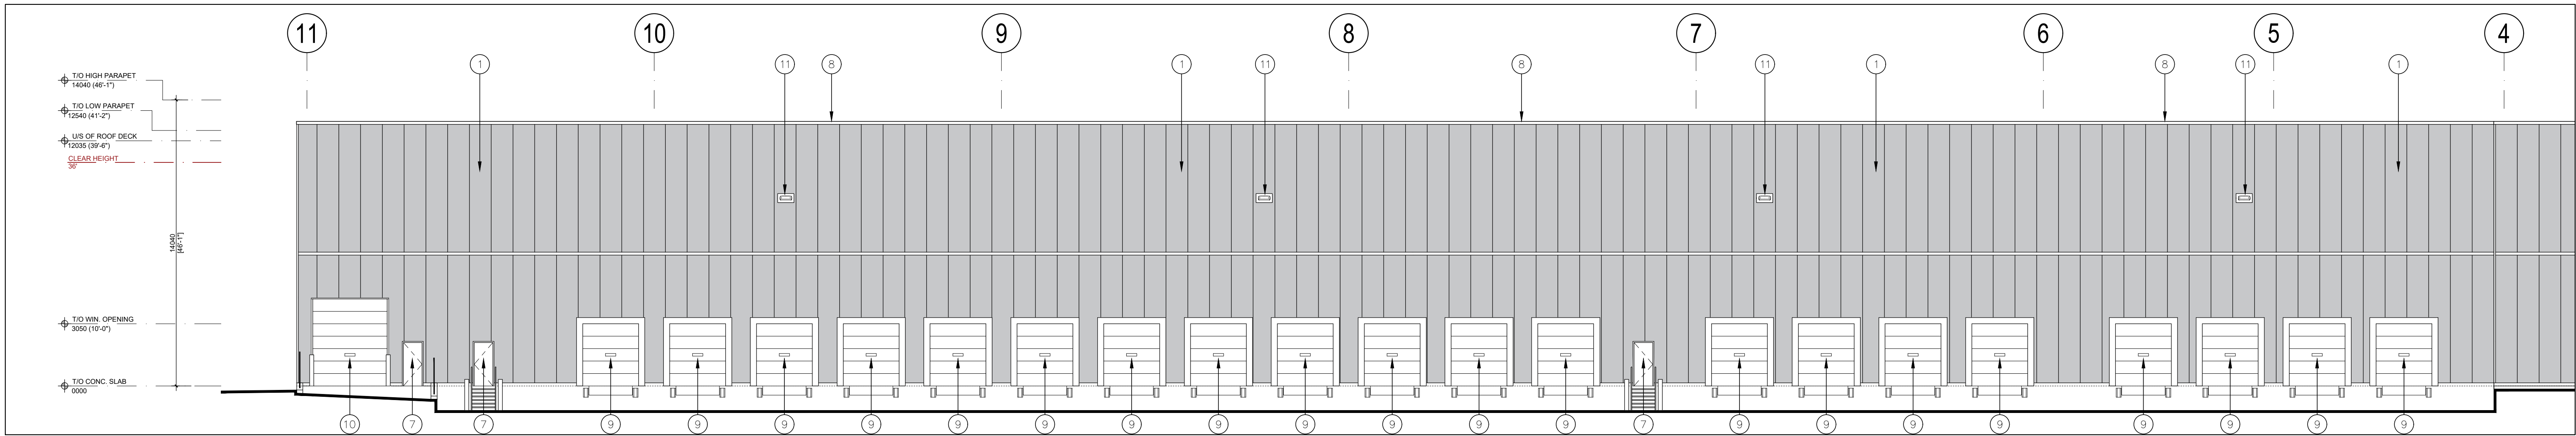

1 Partial North Elevation
A-3.3 1:150

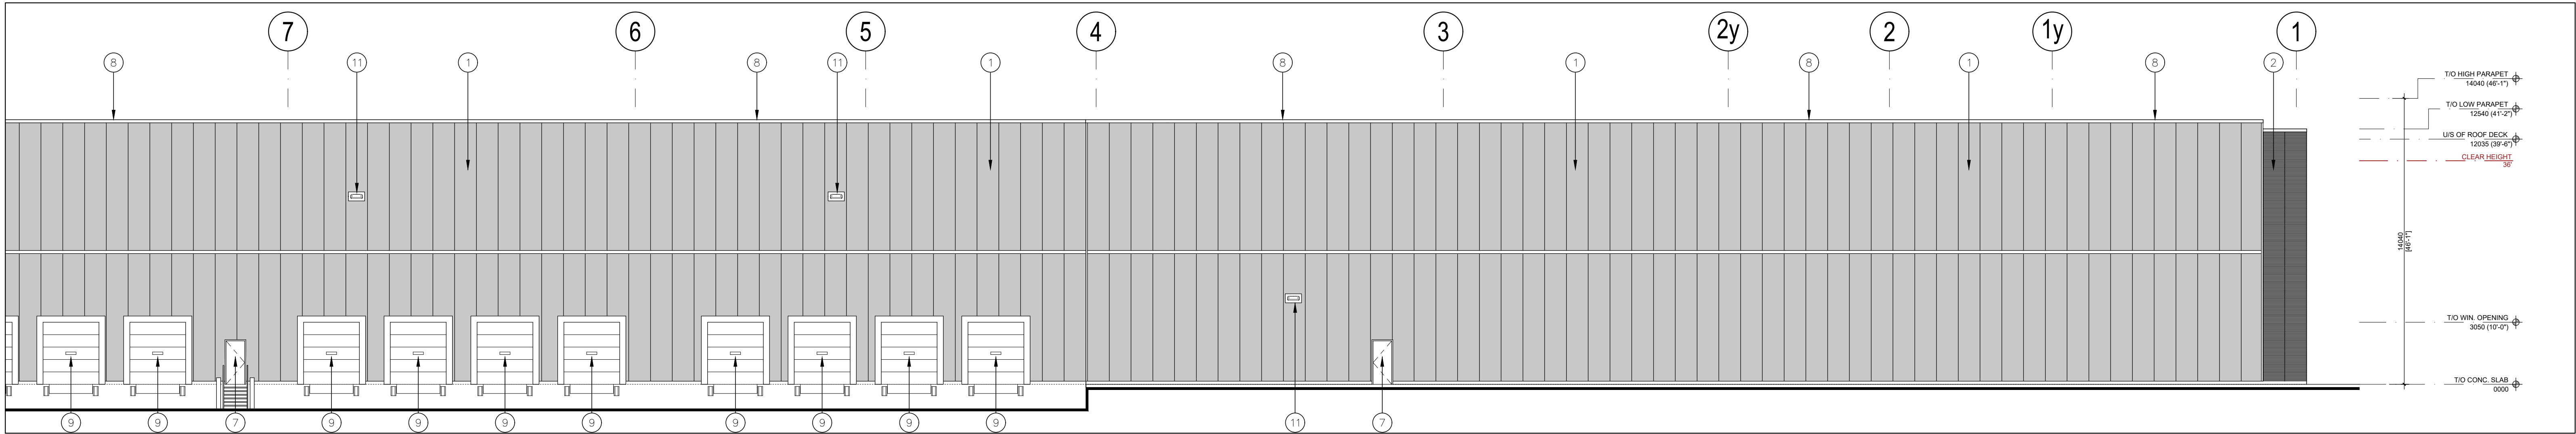

2 Partial North Elevation
A-3.3 1:150

- 1 INSULATED METAL PANELS. COLOUR TO BE GREY. SAMPLE TO BE SUBMITTED FOR ARCHITECT'S APPROVAL.
- 1A INSULATED METAL PANELS. COLOUR TO BE DARK GREY. SAMPLE TO BE SUBMITTED FOR ARCHITECT'S APPROVAL.
- 2 INSULATED METAL PANELS. COLOUR TO BE DARK GREY MICRO-RIB. SAMPLE TO BE SUBMITTED FOR ARCHITECT'S APPROVAL.
- 3 PLATE ALUMINUM PANELS BY ALUCOBOND OR APPROVED EQUAL. COLOUR TO BE BLUE. SAMPLE TO BE SUBMITTED FOR ARCHITECT'S APPROVAL.
- 4 TINTED THERMAL GLAZING IN ALUMINUM CURTAIN WALL FRAMES. COLOUR OF GLASS AND FRAMES TO FUTURE SELECTION BY THE ARCHITECT. CAPS TO BE 63.5mm WIDE.
- 5 SPANDREL GLAZING IN ALUMINUM CURTAIN WALL FRAMES. COLOUR OF GLASS AND FRAMES TO FUTURE SELECTION BY THE ARCHITECT. CAPS TO BE 63.5mm WIDE.
- 6 ALUMINUM AND TEMPERED THERMAL GLASS DOOR(S) IN ALUMINUM CURTAIN WALL DOOR FRAMING SYSTEM. GLASS TO BE CLEAR. ALUMINUM COLOUR TO MATCH WINDOW GLAZING SYSTEM ALUMINUM COLOUR.
- 7 INSULATED HOLLOW METAL DOOR IN PRESSED STEEL THERMAL FRAME. DOOR AND FRAME PAINTED TO MATCH ADJACENT WALL COLOUR.
- 8 PREFINISHED METAL COPING. COLOUR TO MATCH ADJACENT MATERIAL DIRECTLY BELOW.
- 9 INSULATED HOLLOW METAL OVERHEAD DOOR C/W TEMPERED GLASS VIEW WINDOW. COLOUR TO BE GREY TO MATCH INSULATED METAL PANELS. C/W DOCK SEAL, DOCK LEVELLER AND DOCK BUMPERS.
- 10 INSULATED HOLLOW METAL OVERHEAD DOOR C/W TEMPERED GLASS VIEW WINDOW. COLOUR TO BE GREY TO MATCH INSULATED METAL PANELS.
- 11 LIGHT FIXTURE, SEE ELECTRICAL DRAWINGS

No.	ISSUED	DATE
1	ISSUED FOR CLIENT REVIEW	JULY 7, 2021
2	ISSUED FOR SPA	JULY 21, 2021

No.	REVISION	DATE

BALDASSARRA
Architects Inc.

30 Great Gulf Drive, Unit 20 | Concord ON | L4K 0K7
T: 905.660.0722 | www.baldassarra.ca

OWNERS INFORMATION:



Fengate- Oakville

Oakville, ON

Elevations
Building 'D'

DATE: JUL. 2021	DRAWN BY: DW/CI	CHECKED:	SCALE: AS NOTED
PROJECT No.	DRAWING No.		

P-21009

A-3.3 D