

GENERAL NOTES:

- MAINTENANCE AND ACCEPTANCE: ALL PLANT MATERIAL SHALL BE MAINTAINED BY THE CONTRACTOR IMMEDIATELY AFTER ANY PLANTING HAS BEEN INSTALLED AND SHALL CONTINUE UNTIL THE DATE OF FINAL ACCEPTANCE...

PLANTING:

- (UNLESS OTHERWISE SPECIFIED) PREPARE PLANTING SODS BY EVENLY MIXING FOUR PARTS SANDY TOPSOIL, ONE PART ORGANIC SOIL...

RODENT PROTECTION:

- THE CONTRACTOR SHALL BE RESPONSIBLE FOR THE PROTECTION OF ALL TREES AND SHRUBS FROM RODENT INJURY FOR THE DURATION OF THE GUARANTEE PERIOD...

TOPSOIL:

- WHERE NECESSARY, MIXED TOPSOIL OF FERTILE, FRABLE NATURAL LOAM CONTAINING NOT LESS THAN 4% ORGANIC MATTER...

LANDSCAPE GENERAL NOTES

SITE PLAN PLANT LIST

Table with 12 columns: KEY, QTY, BOTANICAL NAME, COMMON NAME, HEIGHT, SPREAD, CAL, SPACING, COND, REMARKS, ON, DT, ST, CAUTION. Lists plants like Burr Oak, Fragrant Sumac, Juniper, etc.

BUFFER PLANT LIST

Table with 12 columns: KEY, QTY, BOTANICAL NAME, COMMON NAME, HEIGHT, SPREAD, CAL, SPACING, COND, REMARKS, ON, DT, ST, CAUTION. Lists plants like Hackberry, Red Maple, Ironwood, etc.

PROPOSED PLANT LIST

Table with 3 columns: QTY, BOTANICAL NAME, COMMON NAME. Lists plants like Wild Crane's-Bell, False Solomon's Seal, etc.

SEED MIX

MODEL: MARKET PERMANENT PEDESTRIAN BOLLARD (PS-82-P-14-AL) MATERIALS: FIBRE POWERCOAT FINISH INSTALLATION: SURFACE MOUNT COLOUR TO BE SELECTED BY LANDSCAPE ARCHITECT ON SITE.


PEDESTRIAN BOLLARD

N.T.S.

BICYCLE RACK


N.T.S.

OMEGA 80 PANEL MOUNTED ON FLANGED POST (HEIGHT 77")

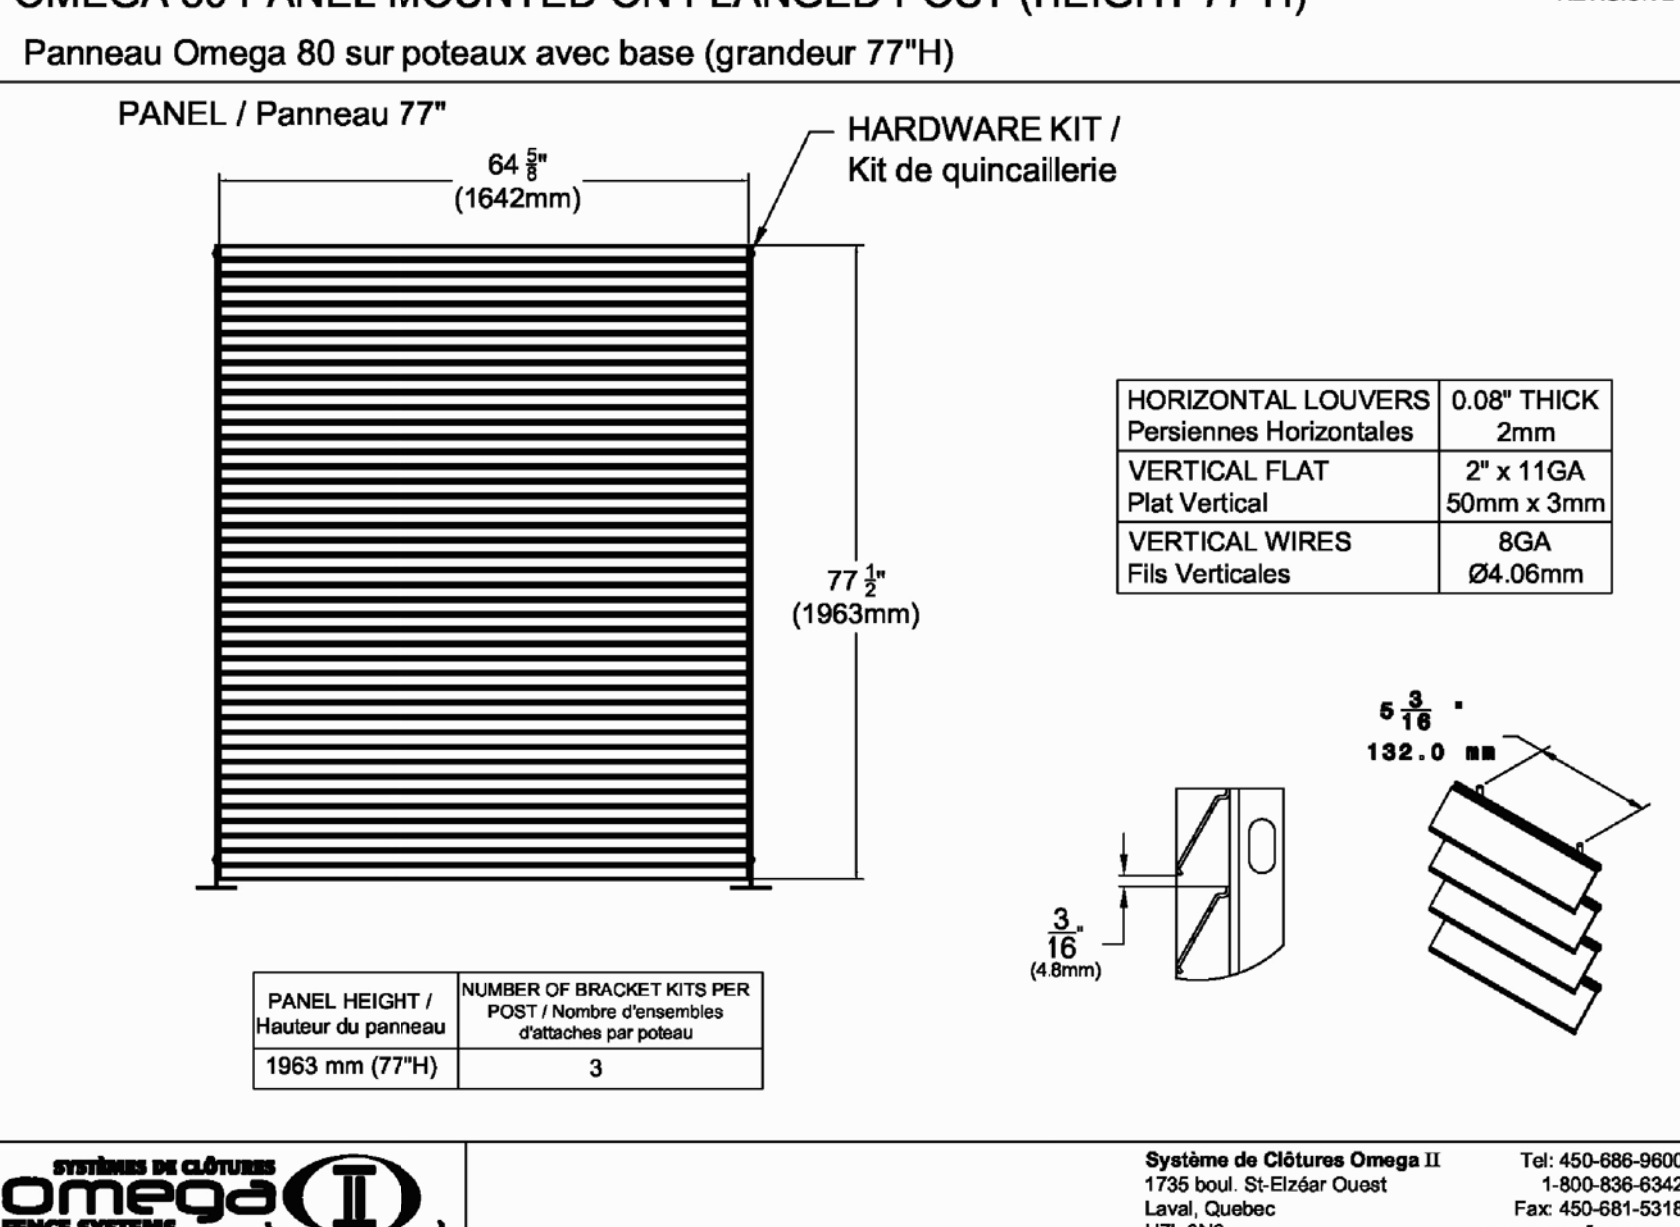


GARBAGE ENCLOSURE SCREEN

N.T.S.

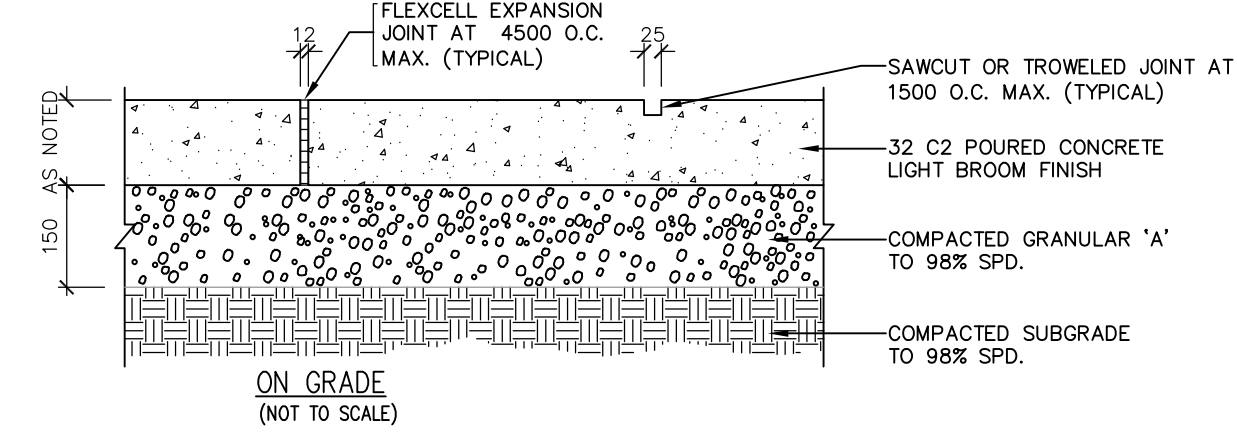


CONCRETE PAVING

NOTE: TYPE 'G' LOADING. CONCRETE TO BE 200mm THICK REINFORCED WITH 10M REBAR, 400 O/C BOTH WAYS. COMPACTED GRANULAR TO BE MIN 300mm THICK.

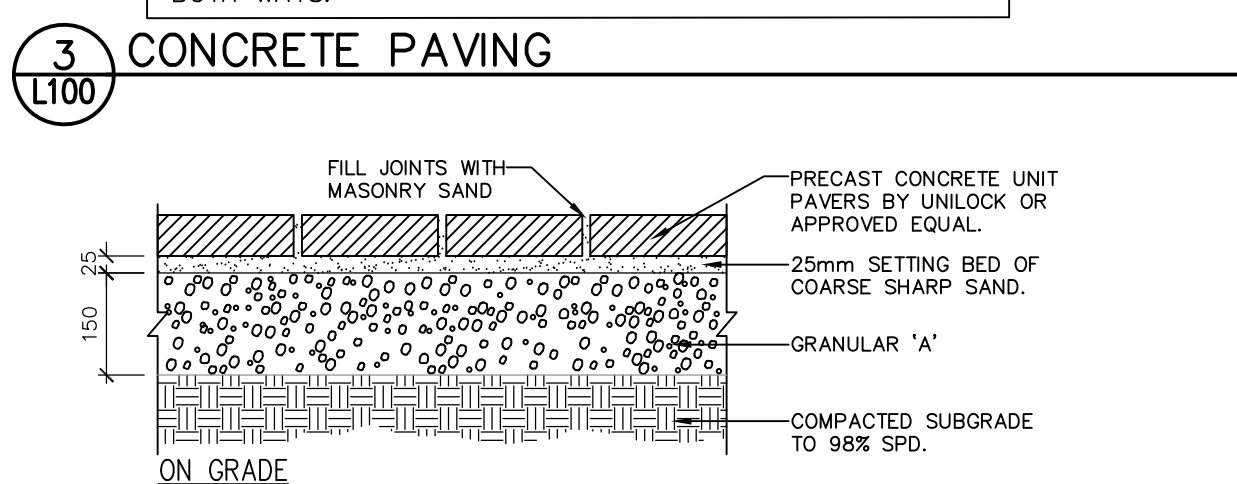

DECORATIVE UNIT PAVERS

NOTE: PRECAST CONCRETE UNIT PAVERS BY UNILOCK LTD. OR APPROVED EQUAL. COLOURS TO BE SELECTED BY LANDSCAPE ARCHITECT ON SITE.

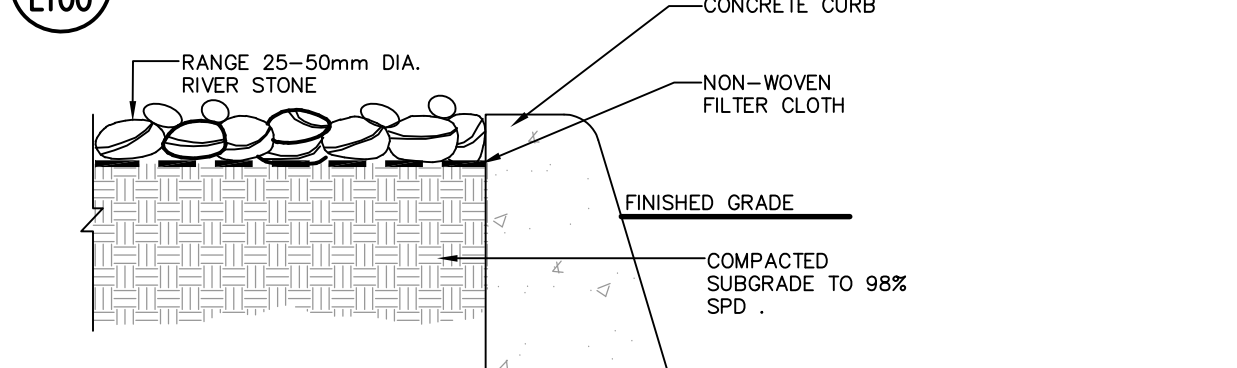


RIVERSTONE

NOTE: WEATHERED LIMESTONE ROCKS AS SUPPLIED BY: CUT ABOVE QUARRY OR APPROVED EQUAL.




ARMOURSTONE ROCKERY AND PLANTING

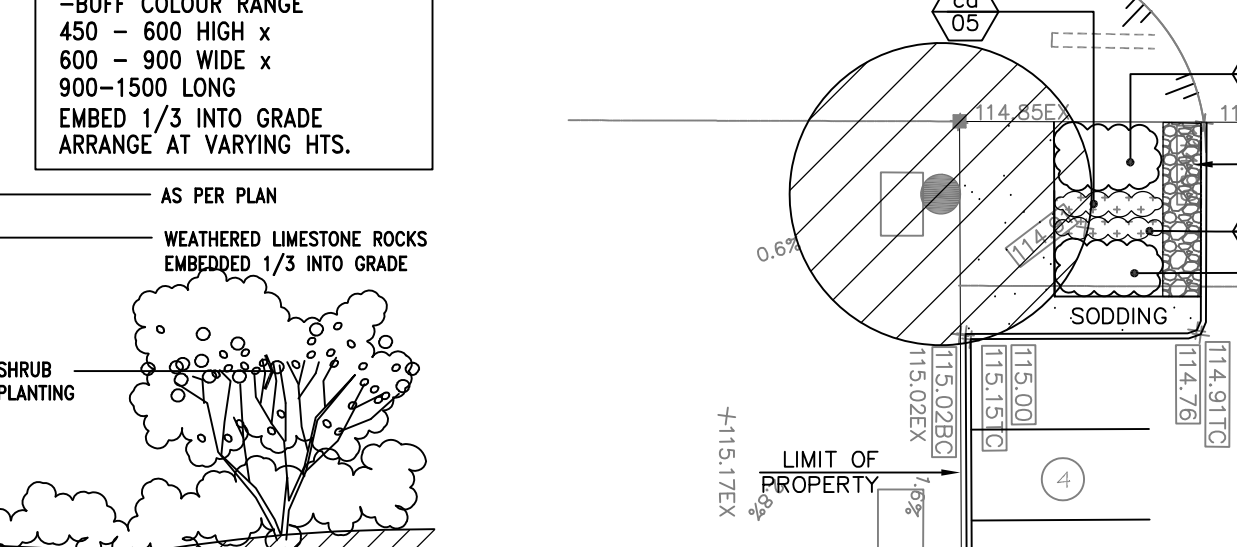


SHRUB PLANTING DETAIL

NOTE: DO NOT ALLOW ANY PORTION OF CONTAINER TO REMAIN EXPOSED. WATER THOROUGHLY SUBSEQUENT TO INSTALLATION.

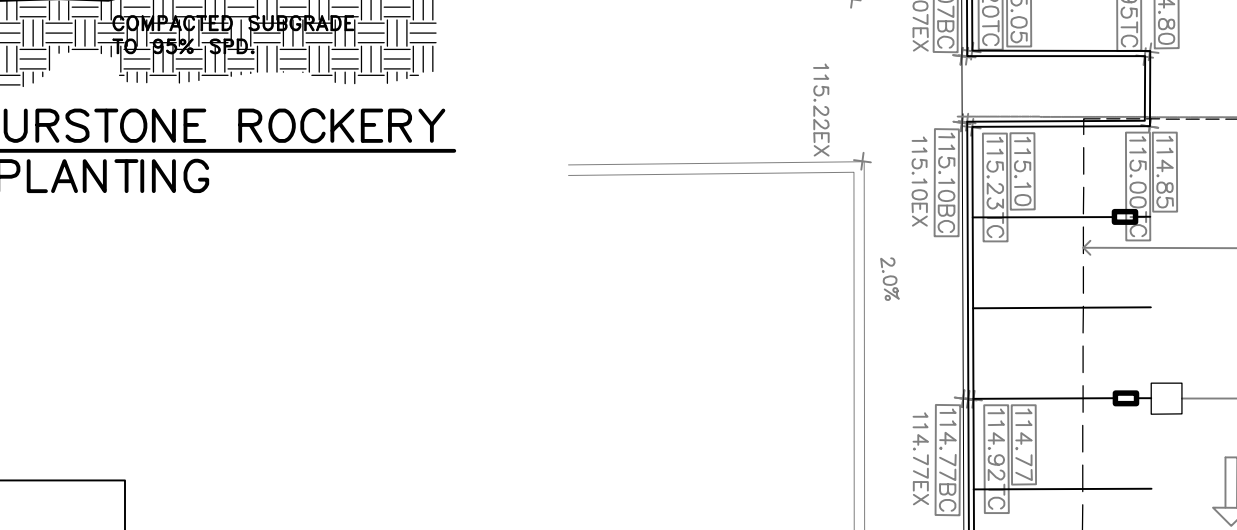


DECIDUOUS TREE PLANTING DETAIL

NOTE: CLEANLY PRUNE ONLY DAMAGED OR WEAK BRANCHES FOLLOWING PROPER HORIZONTAL PRACTICES. MAINTAIN ORIGINAL GRADE OF SHRUB BASE AFTER PLANTING.

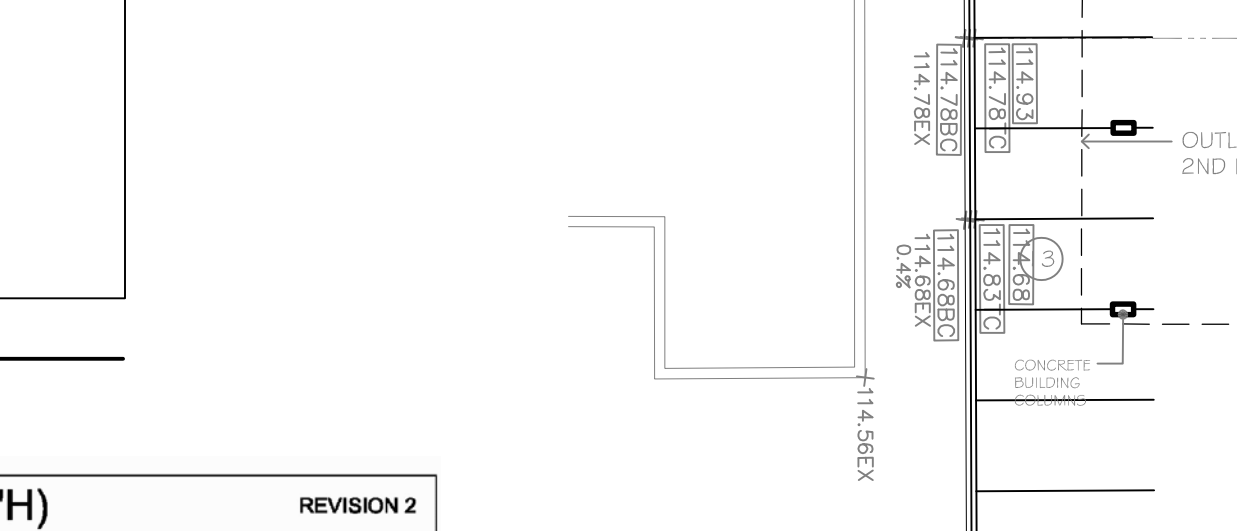


CONIFEROUS TREE PLANTING DETAIL

NOTE: DO NOT DAMAGE ROOT BALL WHEN INSTALLING STAKES. WATER THOROUGHLY AFTER INSTALLATION.

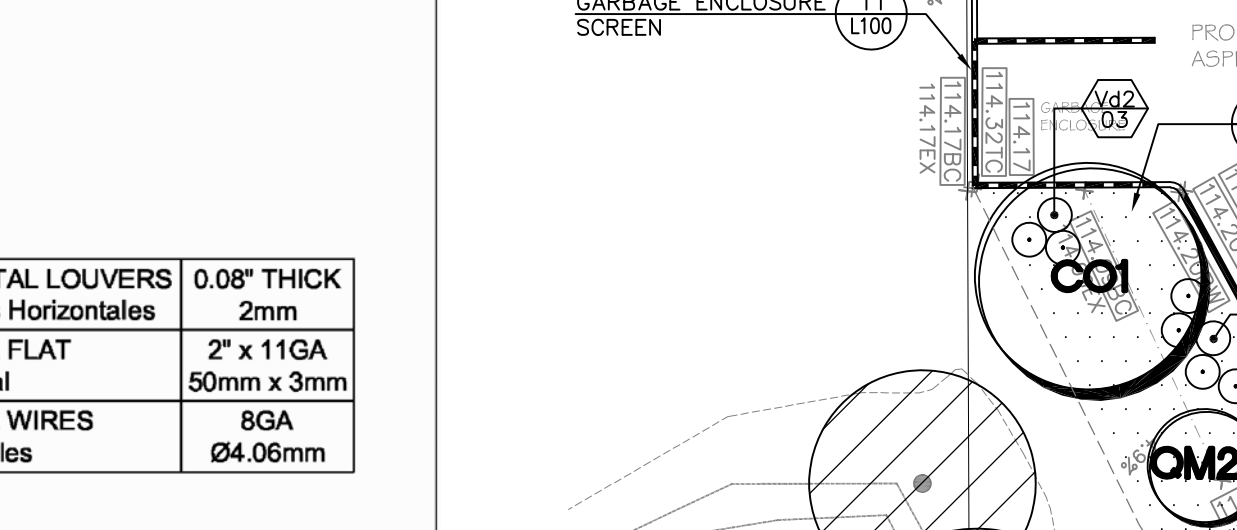

PERENNIAL PLANTING DETAIL


NOTE: SEE SPECIFICATIONS FOR PLANTING SOIL REQUIREMENTS. SHRUB BED WITH 100MM WIDE SMOOTH BED. SHRUBRY STANDARD. SCARIFY ROOT BALL BEFORE PLANTING.

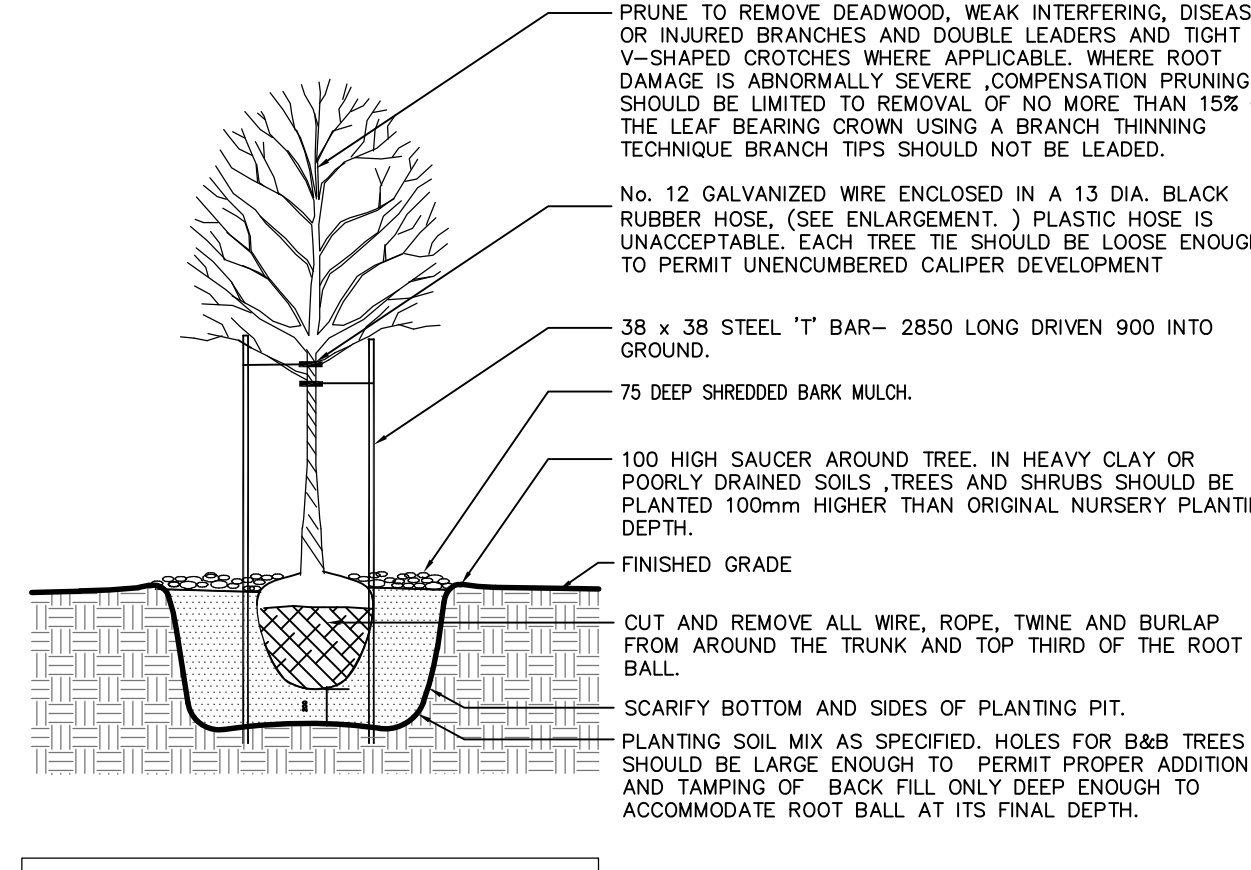

SOUTH SERVICE ROAD

PLANTING DETAILS

NOTE: SEE SPECIFICATIONS FOR PLANTING SOIL REQUIREMENTS. SHRUB BED WITH 100MM WIDE SMOOTH BED. SHRUBRY STANDARD. SCARIFY ROOT BALL BEFORE PLANTING.

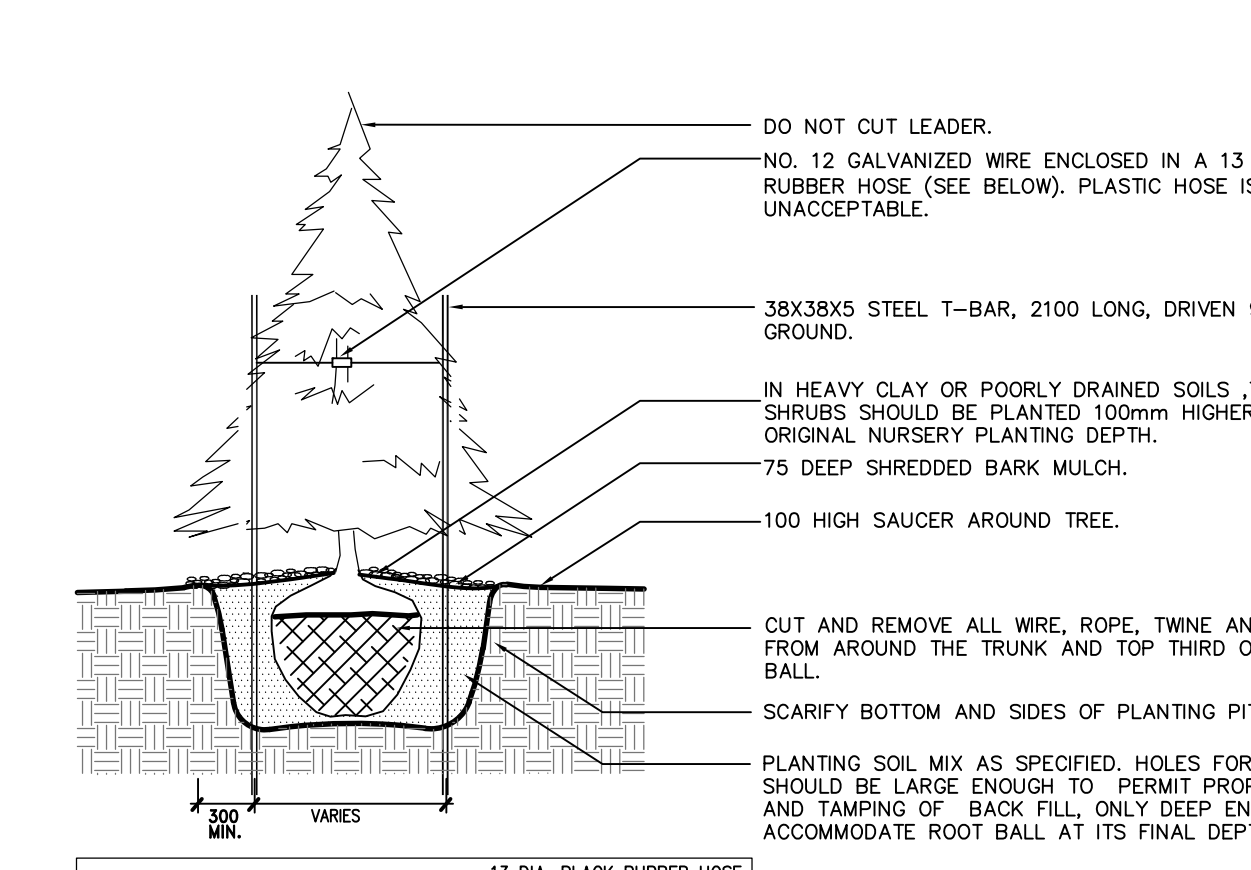

CONCRETE PAVING

NOTE: TYPE 'G' LOADING. CONCRETE TO BE 200mm THICK REINFORCED WITH 10M REBAR, 400 O/C BOTH WAYS.

DECORATIVE UNIT PAVERS

NOTE: PRECAST CONCRETE UNIT PAVERS BY UNILOCK LTD. OR APPROVED EQUAL.

RIVERSTONE

NOTE: WEATHERED LIMESTONE ROCKS AS SUPPLIED BY: CUT ABOVE QUARRY OR APPROVED EQUAL.

ARMOURSTONE ROCKERY AND PLANTING

NOTE: WEATHERED LIMESTONE ROCKS AS SUPPLIED BY: CUT ABOVE QUARRY OR APPROVED EQUAL.

SHRUB PLANTING DETAIL

NOTE: DO NOT ALLOW ANY PORTION OF CONTAINER TO REMAIN EXPOSED.

DECIDUOUS TREE PLANTING DETAIL

NOTE: CLEANLY PRUNE ONLY DAMAGED OR WEAK BRANCHES FOLLOWING PROPER HORIZONTAL PRACTICES.

CONIFEROUS TREE PLANTING DETAIL

NOTE: DO NOT DAMAGE ROOT BALL WHEN INSTALLING STAKES.

PERENNIAL PLANTING DETAIL

NOTE: SEE SPECIFICATIONS FOR PLANTING SOIL REQUIREMENTS.

SEED MIX

NOTE: SEED TO BE APPLIED ALONG WITH A NURSE GRASS OF COMMON GRASS (AVENA SATIVA).

PEDESTRIAN BOLLARD

NOTE: MARKET PERMANENT PEDESTRIAN BOLLARD (PS-82-P-14-AL).

BICYCLE RACK

NOTE: MARKET PERMANENT PEDESTRIAN BICYCLE RACK (PS-82-P-14-AL).

OMEGA 80 PANEL MOUNTED ON FLANGED POST

NOTE: MARKET PERMANENT PEDESTRIAN OMEGA 80 PANEL MOUNTED ON FLANGED POST.


GARBAGE ENCLOSURE SCREEN

NOTE: MARKET PERMANENT PEDESTRIAN GARBAGE ENCLOSURE SCREEN.


GENERAL NOTES

- VERIFY ALL DIMENSIONS. DO NOT SCALE DRAWINGS. REPORT ANY DISCREPANCIES, DISCOVERED ERRORS, OR OMISSIONS TO THE LANDSCAPE ARCHITECT BEFORE PROCEEDING.

KEY MAP LEGEND

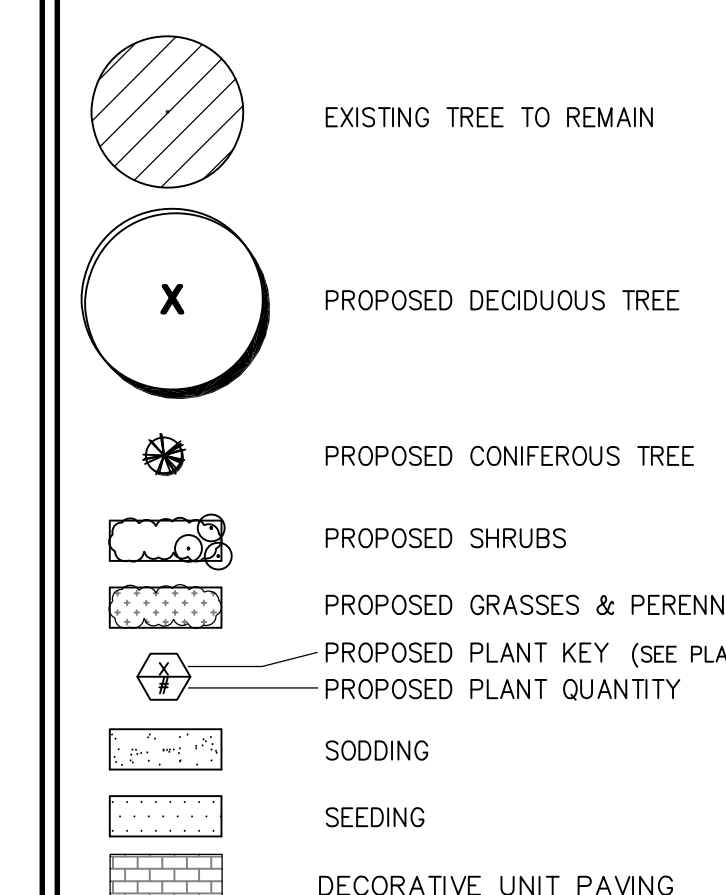

It is the responsibility of the Contractor and/or Owner to ensure that the drawings with the latest revisions are used for construction.

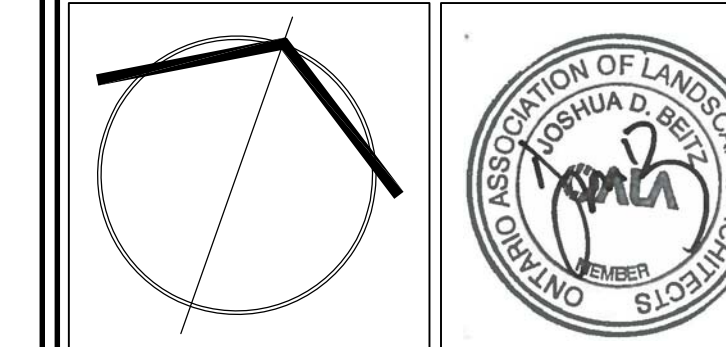

PROJECT: PROPOSED COMMERCIAL BUILDING 3228 South Service Road Oakville, Ont.

Project information table including Scale (1:200), Date (January 2021), Drawing No. (L100), and Project No. (21-5554).