



1 WEST ELEVATION
A-3.0 1:150

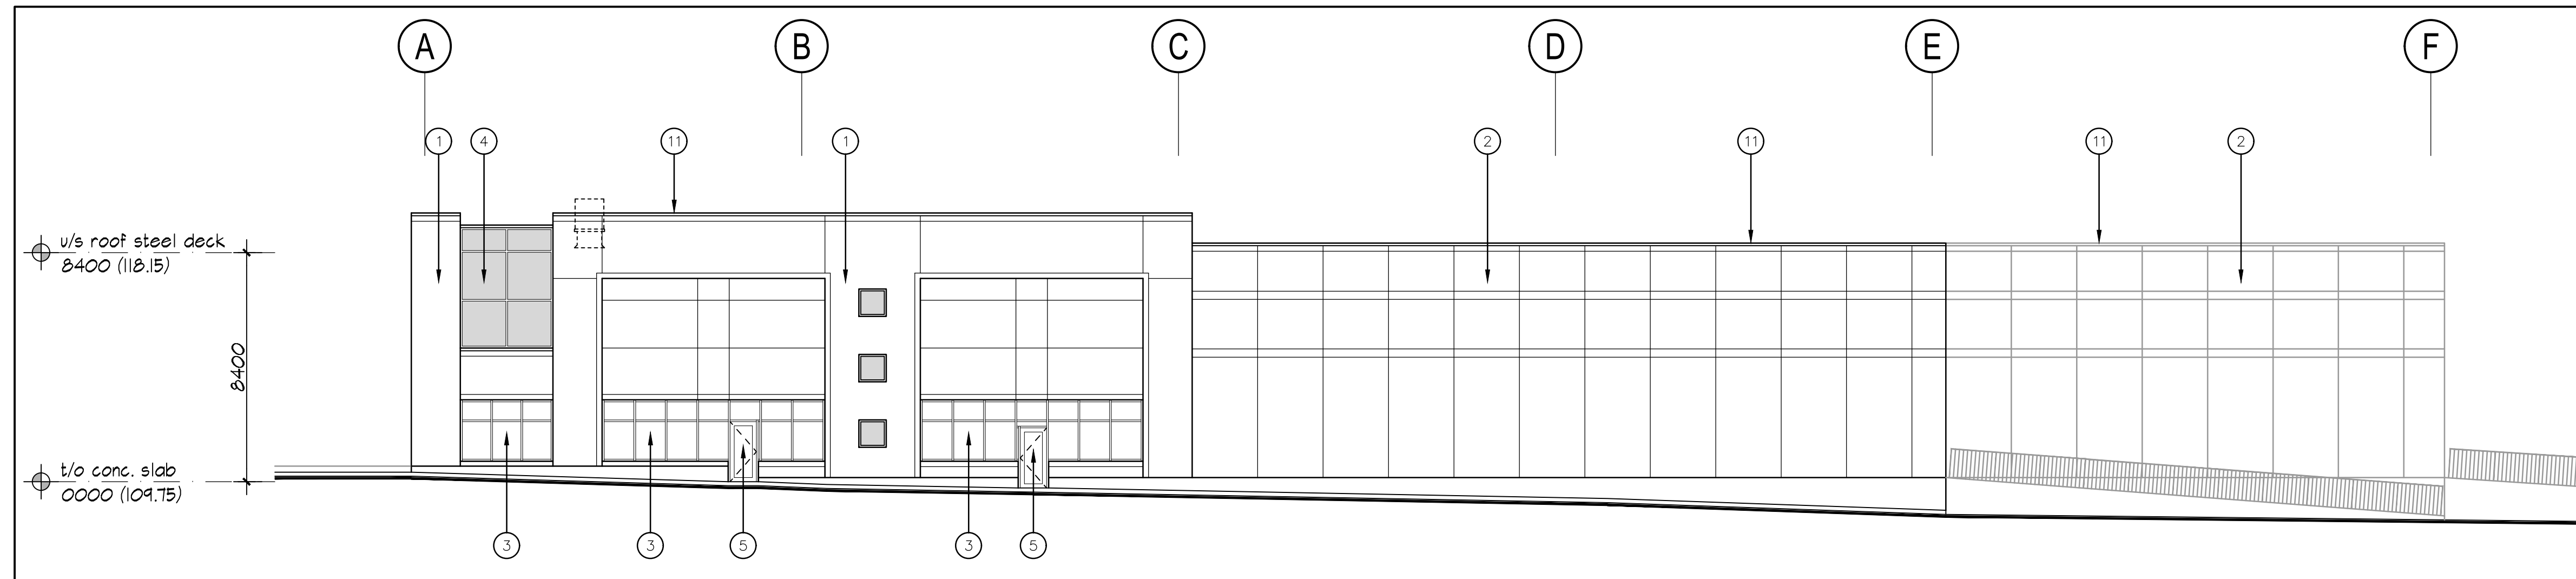

2 SOUTH ELEVATION
A-3.0 1:150

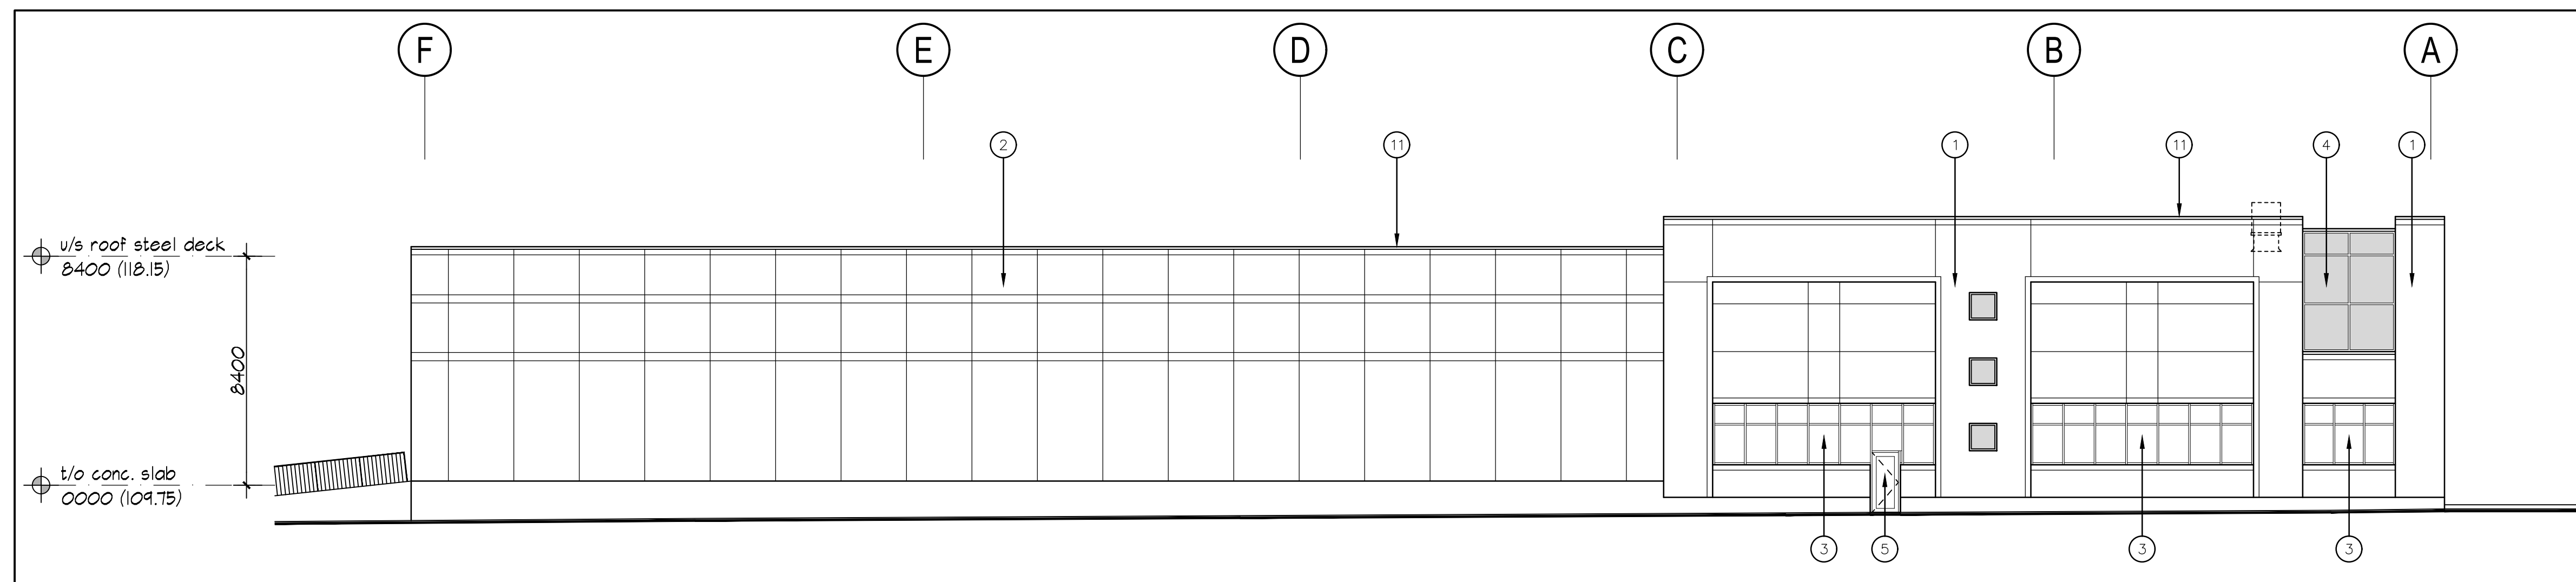

3 NORTH ELEVATION
A-3.0 1:150

- 1 ARCHITECTURAL PRECAST W/ SMOOTH WHITE AND EXPOSED WHITE AGGREGATE FINISH TO MATCH 3260, 3270 & 3280 SOUTH SERVICE RD.
- 2 INSULATED PRECASTE CONCRETE PANEL W/ WHITE CALCITE AGGREGATE FINISH TO MATCH 3260, 3270 & 3280 SOUTH SERVICE RD.
- 3 TINTED DOUBLE GLAZING IN PREFIN. ALUM. CURTAIN WALL FRAMES TO MATCH 3260, 3270 & 3280 SOUTH SERVICE RD.
- 4 SPANDREL GLAZING IN PREFIN. ALUM. CURTAIN WALL FRAMES. COLOUR OF SPANDREL AND FRAMES TO MATCH 3260, 3270 & 3280 SOUTH SERVICE RD.
- 5 CLEAR TEMPERED GLASS AND ALUMINUM ENTRANCE DOORS. COLOUR OF ALUMINUM TO MATCH 3260, 3270 & 3280 SOUTH SERVICE RD.
- 6 PREFIN. OVERHEAD DRIVE-IN DOOR W/ 2 VISION PANELS TO MATCH 3260, 3270 & 3280 SOUTH SERVICE RD.
- 7 PREFIN. OVERHEAD LOADING DOCK DOOR W/ 1 VISION PANEL, DOCK SEAL, DOCK LEVELLER & DOCK BUMPERS TO MATCH 3260, 3270 & 3280 SOUTH SERVICE RD.
- 8 INSULATED HOLLOW METAL MAN DOOR IN PRESSED STEEL FRAME. COLOUR TO MATCH ADJACENT PRECAST.
- 9 RESERVED
- 10 GALVANIZED PIPE BOLLARD FILLED W/ CONCRETE.
- 11 PREFIN. METAL COPING. COLOUR TO MATCH 3260, 3270 & 3280 SOUTH SERVICE RD.

P:\P-21155_Melrose_Business_Park_Phase_III\Drawings\A-3.0 Elevations\A-3.0 G.dwg

No.	ISSUED	DATE
1	ISSUED FOR SPA	APR. 29, 2022
2	RE-ISSUED FOR SPA	AUG. 31, 2022

No.	REVISION	DATE
1	REVISED AS NOTED	AUG. 31, 2022

BALDASSARRA
Architects Inc.

30 Great Gulf Drive, Unit 20 | Concord ON | L4K 0K7
T. 905.660.0722 | www.baldassarra.ca

OWNERS INFORMATION:

**Melrose Business
Park Phase III**


Address T.B.D.
Oakville, ON

**ELEVATIONS
BUILDING 'G'**

DATE:	DRAWN BY:	CHECKED:	SCALE:
APR. 2022	CI		AS NOTED

PROJECT No. P-21155

DRAWING No. **A-3.0 G**

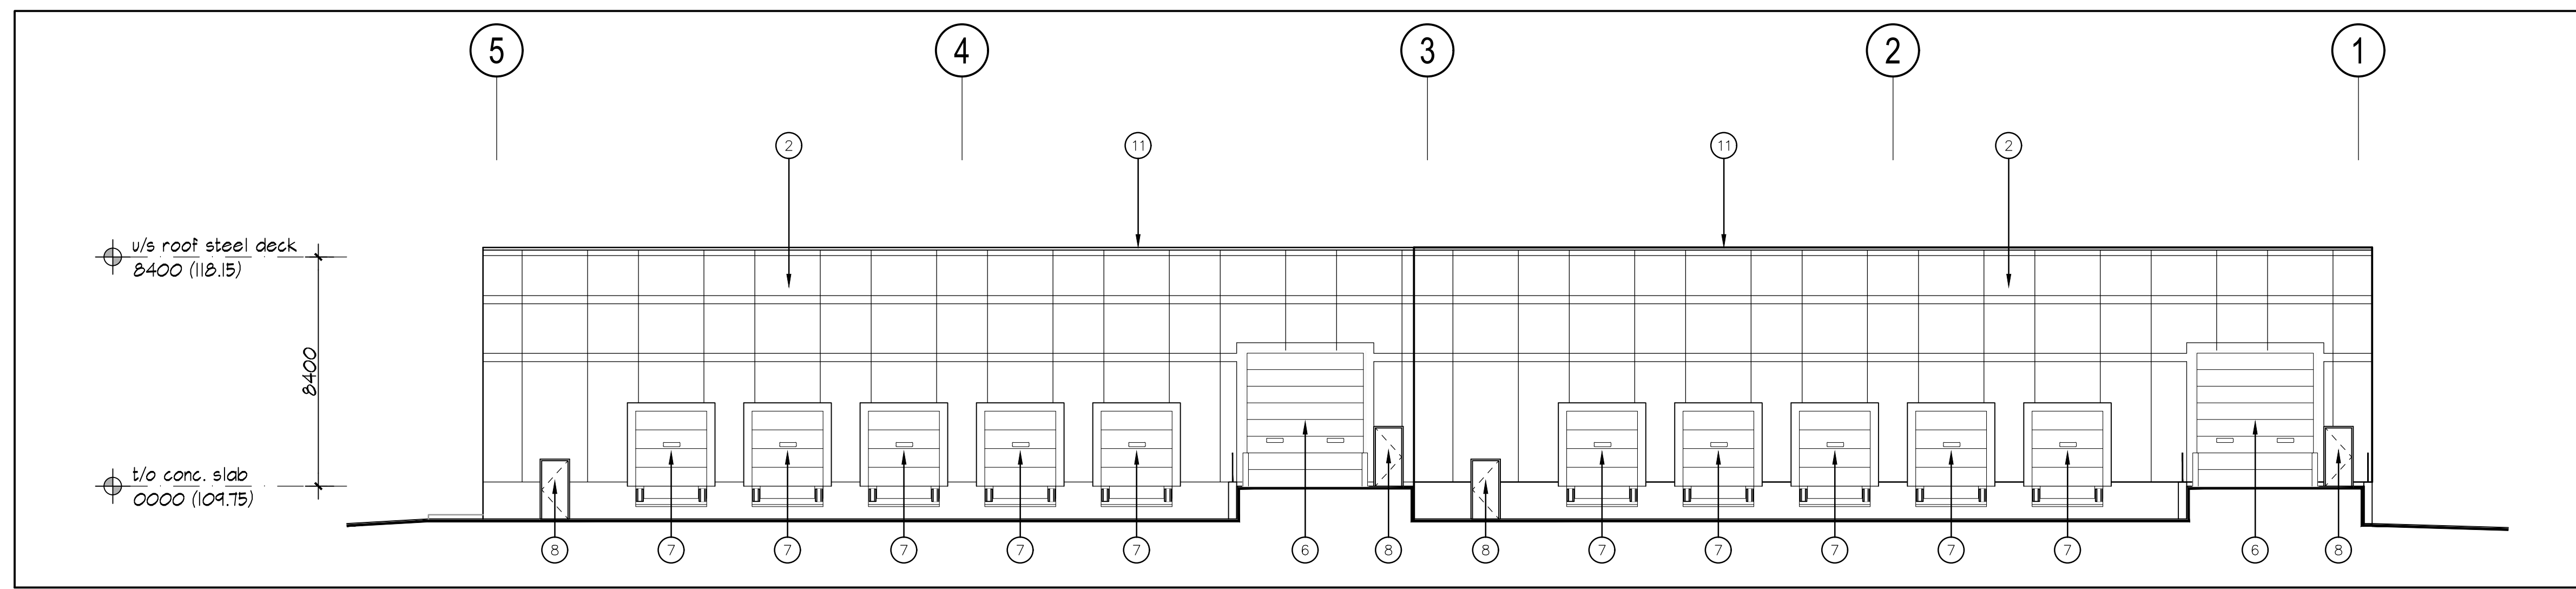

1 EAST ELEVATION
A-3.1
1:150

- 1 ARCHITECTURAL PRECAST W/ SMOOTH WHITE AND EXPOSED WHITE AGGREGATE FINISH TO MATCH 3260, 3270 & 3280 SOUTH SERVICE RD.
- 2 INSULATED PRECASTE CONCRETE PANEL W/ WHITE CALCITE AGGREGATE FINISH TO MATCH 3260, 3270 & 3280 SOUTH SERVICE RD.
- 3 TINTED DOUBLE GLAZING IN PREFIN. ALUM. CURTAIN WALL FRAMES TO MATCH 3260, 3270 & 3280 SOUTH SERVICE RD.
- 4 SPANDREL GLAZING IN PREFIN. ALUM. CURTAIN WALL FRAMES. COLOUR OF SPANDREL AND FRAMES TO MATCH 3260, 3270 & 3280 SOUTH SERVICE RD.
- 5 CLEAR TEMPERED GLASS AND ALUMINUM ENTRANCE DOORS. COLOUR OF ALUMINUM TO MATCH 3260, 3270 & 3280 SOUTH SERVICE RD.
- 6 PREFIN. OVERHEAD DRIVE-IN DOOR W/ 2 VISION PANELS TO MATCH 3260, 3270 & 3280 SOUTH SERVICE RD.
- 7 PREFIN. OVERHEAD LOADING DOCK DOOR W/ 1 VISION PANEL, DOCK SEAL, DOCK LEVELLER & DOCK BUMPERS TO MATCH 3260, 3270 & 3280 SOUTH SERVICE RD.
- 8 INSULATED HOLLOW METAL MAN DOOR IN PRESSED STEEL FRAME. COLOUR TO MATCH ADJACENT PRECAST.
- 9 RESERVED
- 10 GALVANIZED PIPE BOLLARD FILLED W/ CONCRETE.
- 11 PREFIN. METAL COPING. COLOUR TO MATCH 3260, 3270 & 3280 SOUTH SERVICE RD.

P:\P-21155_Melrose Business Park - Phase 3\Drawings\A-3.1 - East Elevation.dwg, 2022-08-31 10:53:44

No.	ISSUED	DATE
1	ISSUED FOR SPA	APR. 29, 2022
2	RE-ISSUED FOR SPA	AUG. 31, 2022

No.	REVISION	DATE
1	REVISED AS NOTED	AUG. 31, 2022

BALDASSARRA
Architects Inc.

30 Great Gulf Drive, Unit 20 | Concord ON | L4K 0K7
T. 905.660.0722 | www.baldassarra.ca

OWNERS INFORMATION:

**Melrose Business
Park Phase III**


Address T.B.D.
Oakville, ON

**ELEVATIONS
BUILDING 'G'**


DATE:	DRAWN BY:	CHECKED:	SCALE:
APR. 2022	CI		AS NOTED

PROJECT No. P-21155


DRAWING No. **A-3.1 G**

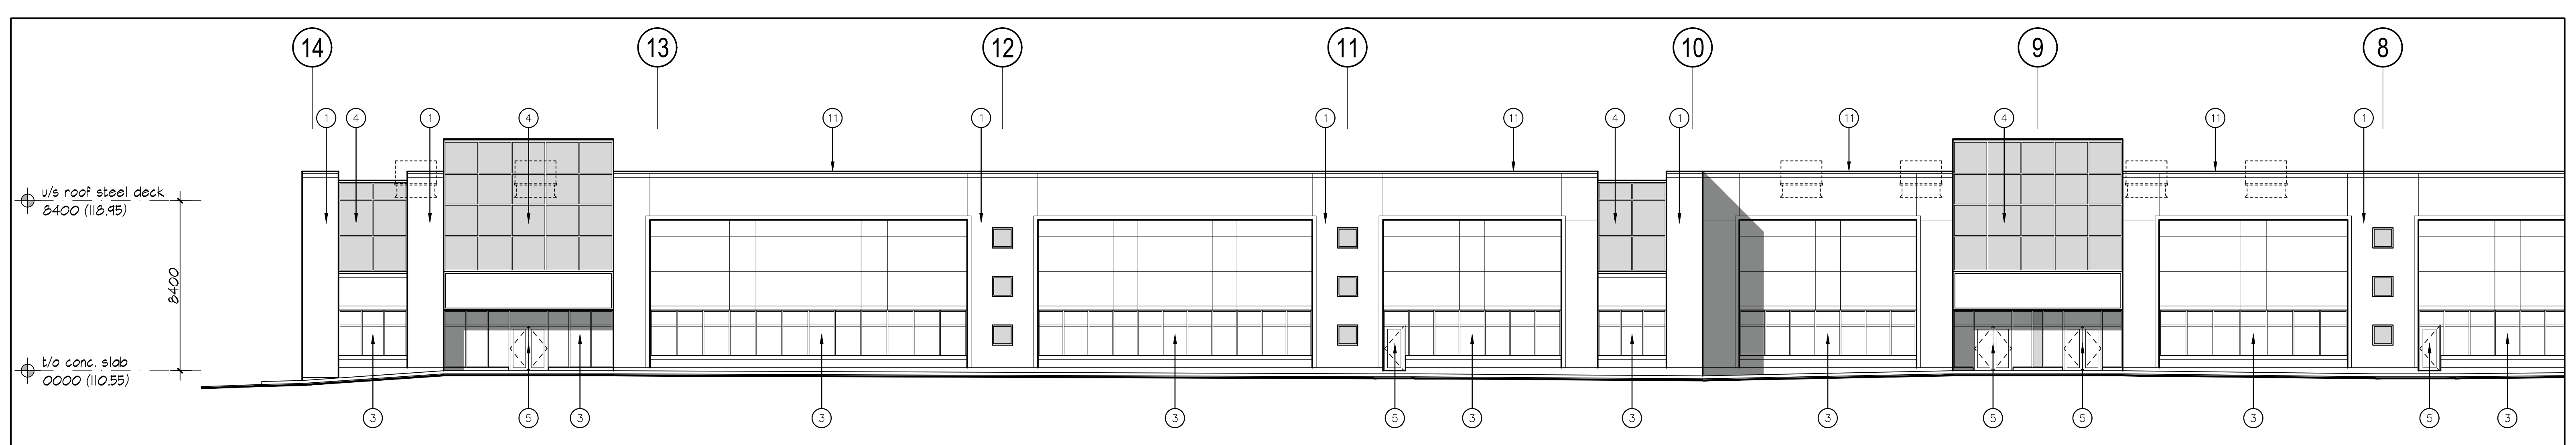

1 PARTIAL WEST ELEVATION
A-3.0 1:150

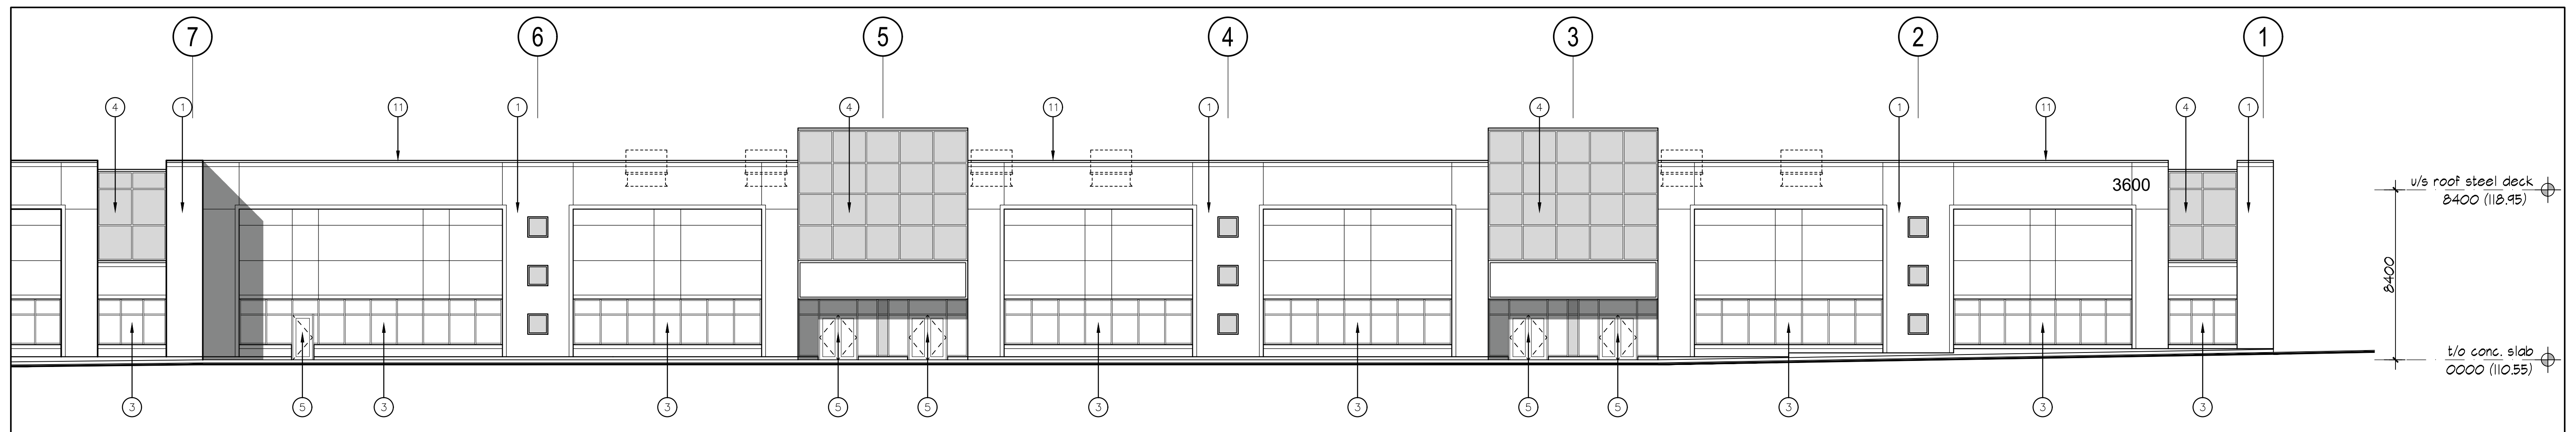

2 PARTIAL WEST ELEVATION
A-3.0 1:150

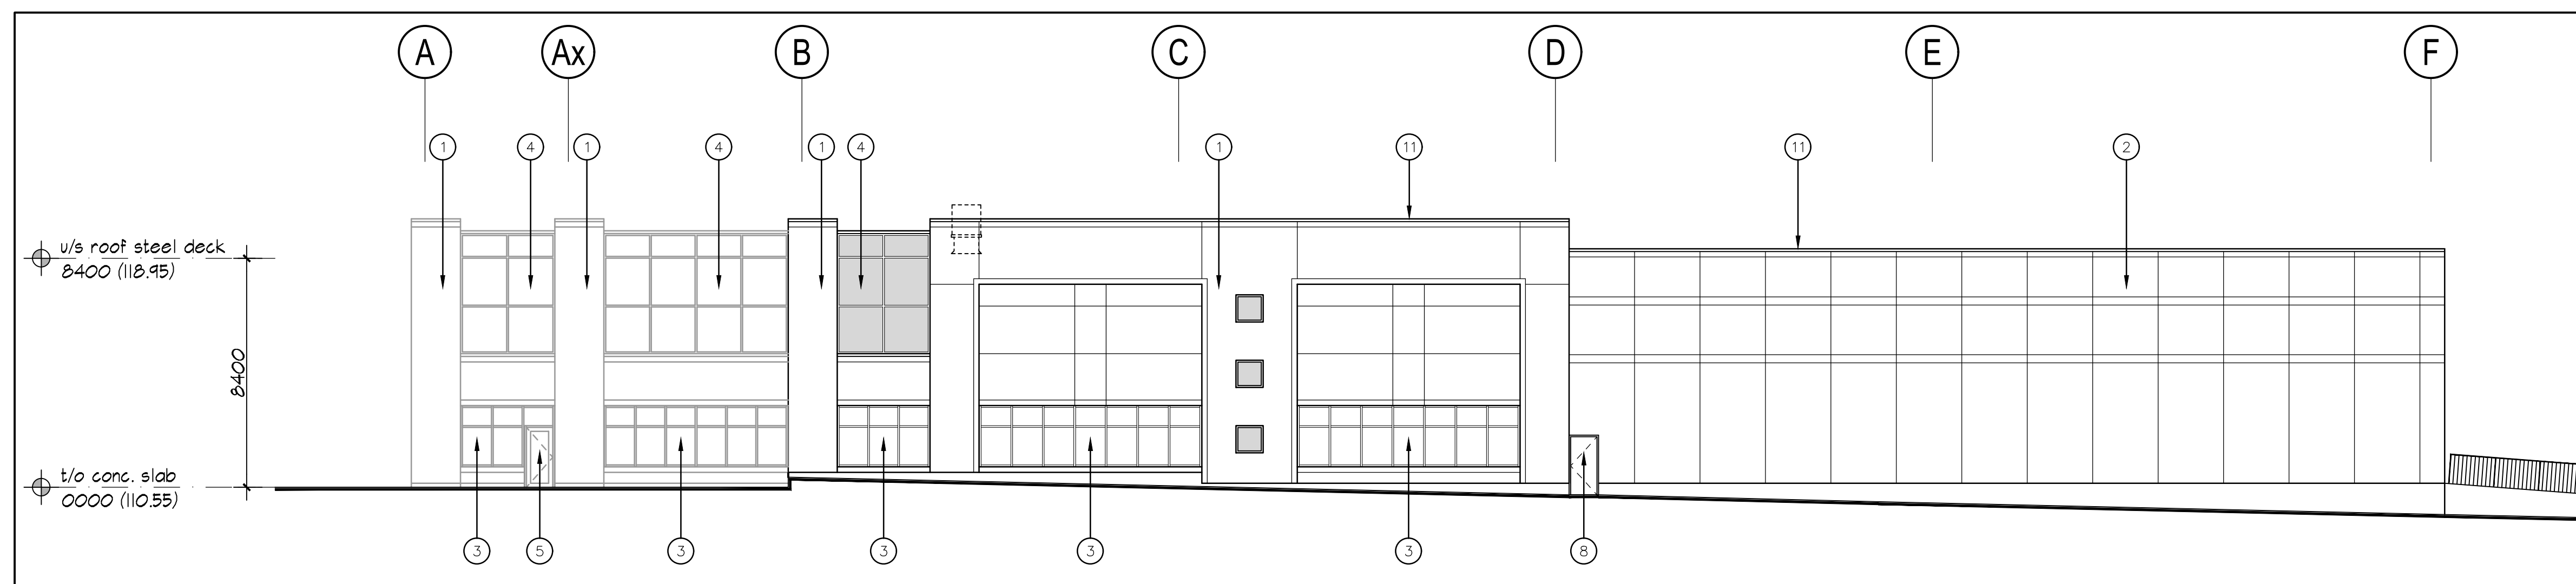

3 SOUTH ELEVATION
A-3.0 1:150

- 1 ARCHITECTURAL PRECAST W/ SMOOTH WHITE AND EXPOSED WHITE AGGREGATE FINISH TO MATCH 3260, 3270 & 3280 SOUTH SERVICE RD.
- 2 INSULATED PRECASTE CONCRETE PANEL W/ WHITE CALCITE AGGREGATE FINISH TO MATCH 3260, 3270 & 3280 SOUTH SERVICE RD.
- 3 TINTED DOUBLE GLAZING IN PREFIN. ALUM. CURTAIN WALL FRAMES TO MATCH 3260, 3270 & 3280 SOUTH SERVICE RD.
- 4 SPANDREL GLAZING IN PREFIN. ALUM. CURTAIN WALL FRAMES. COLOUR OF SPANDREL AND FRAMES TO MATCH 3260, 3270 & 3280 SOUTH SERVICE RD.
- 5 CLEAR TEMPERED GLASS AND ALUMINUM ENTRANCE DOORS. COLOUR OF ALUMINUM TO MATCH 3260, 3270 & 3280 SOUTH SERVICE RD.
- 6 PREFIN. OVERHEAD DRIVE-IN DOOR W/ 2 VISION PANELS TO MATCH 3260, 3270 & 3280 SOUTH SERVICE RD.
- 7 PREFIN. OVERHEAD LOADING DOCK DOOR W/ 1 VISION PANEL, DOCK SEAL, DOCK LEVELLER & DOCK BUMPERS TO MATCH 3260, 3270 & 3280 SOUTH SERVICE RD.
- 8 INSULATED HOLLOW METAL MAN DOOR IN PRESSED STEEL FRAME. COLOUR TO MATCH ADJACENT PRECAST.
- 9 RESERVED
- 10 GALVANIZED PIPE BOLLARD FILLED W/ CONCRETE.
- 11 PREFIN. METAL COPING. COLOUR TO MATCH 3260, 3270 & 3280 SOUTH SERVICE RD.

No.	ISSUED	DATE
1	ISSUED FOR SPA	APR. 29, 2022
2	RE-ISSUED FOR SPA	AUG. 31, 2022

No.	REVISION	DATE
1	REVISED AS NOTED	AUG. 31, 2022

BALDASSARRA
Architects Inc.

30 Great Gulf Drive, Unit 20 | Concord ON | L4K 0K7
T. 905.660.0722 | www.baldassarra.ca

OWNERS INFORMATION:

**Melrose Business
Park Phase III**


Address T.B.D.
Oakville, ON

**ELEVATIONS
BUILDING 'H'**


DATE:	DRAWN BY:	CHECKED:	SCALE:
APR. 2022	CI	CI	AS NOTED

PROJECT No. P-21155


DRAWING No. A-3.0 H

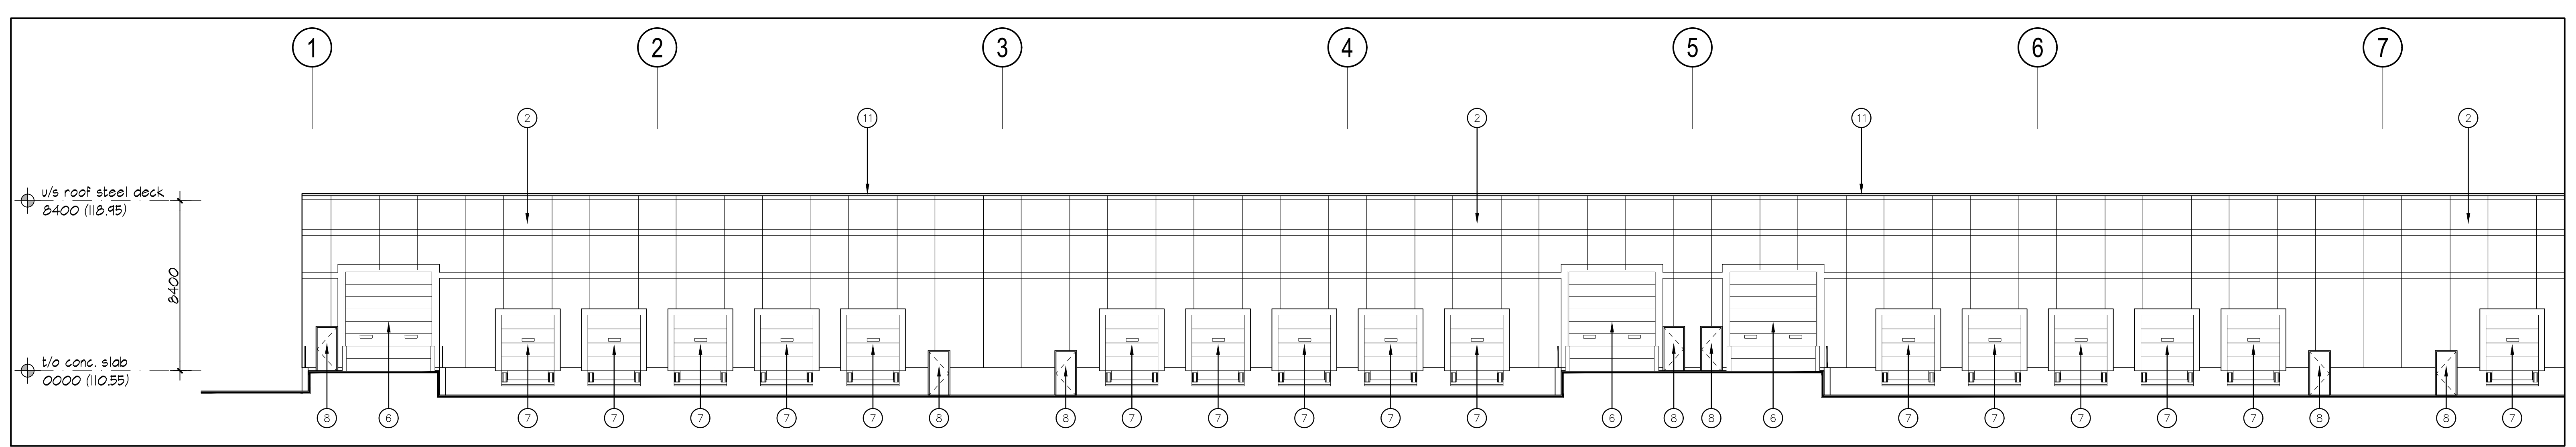

1 PARTIAL EAST ELEVATION
A-3.1 1:150

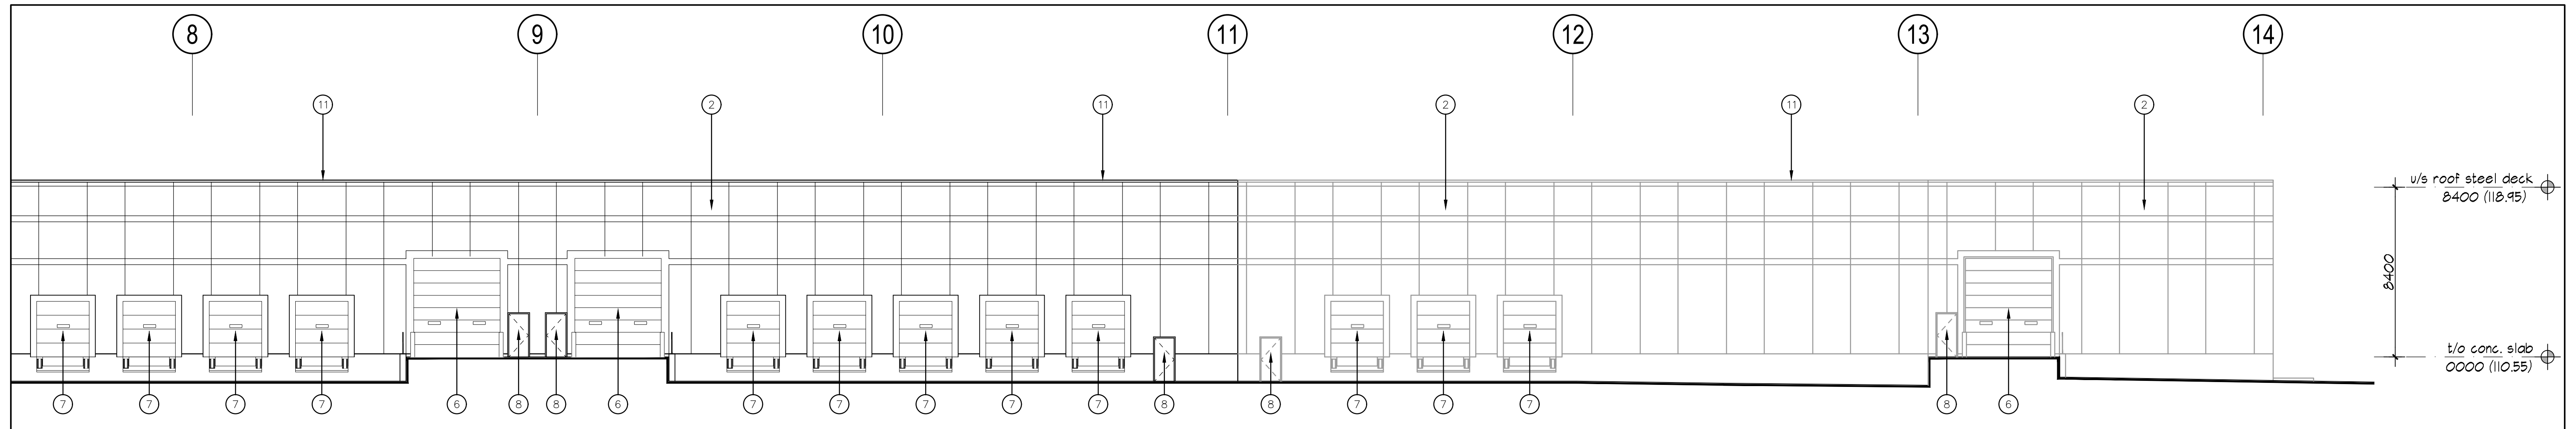

2 PARTIAL EAST ELEVATION
A-3.1 1:150

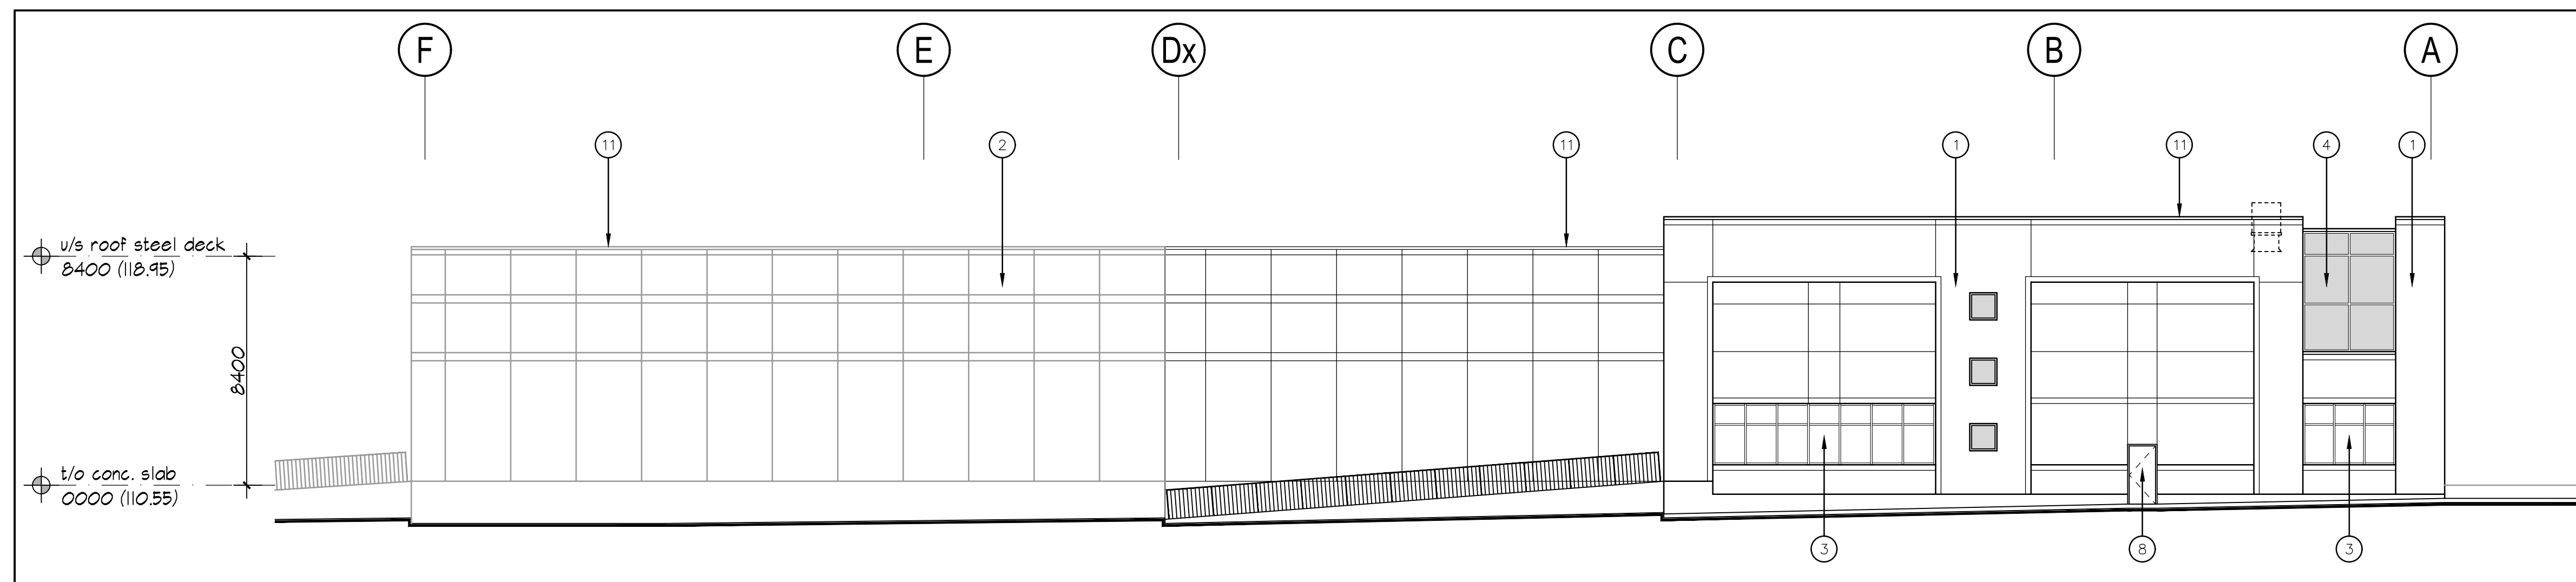

3 NORTH ELEVATION
A-3.1 1:150

- 1 ARCHITECTURAL PRECAST W/ SMOOTH WHITE AND EXPOSED WHITE AGGREGATE FINISH TO MATCH 3260, 3270 & 3280 SOUTH SERVICE RD.
- 2 INSULATED PRECAST CONCRETE PANEL W/ WHITE CALCITE AGGREGATE FINISH TO MATCH 3260, 3270 & 3280 SOUTH SERVICE RD.
- 3 TINTED DOUBLE GLAZING IN PREFIN. ALUM. CURTAIN WALL FRAMES TO MATCH 3260, 3270 & 3280 SOUTH SERVICE RD.
- 4 SPANDREL GLAZING IN PREFIN. ALUM. CURTAIN WALL FRAMES. COLOUR OF SPANDREL AND FRAMES TO MATCH 3260, 3270 & 3280 SOUTH SERVICE RD.
- 5 CLEAR TEMPERED GLASS AND ALUMINUM ENTRANCE DOORS. COLOUR OF ALUMINUM TO MATCH 3260, 3270 & 3280 SOUTH SERVICE RD.
- 6 PREFIN. OVERHEAD DRIVE-IN DOOR W/ 2 VISION PANELS TO MATCH 3260, 3270 & 3280 SOUTH SERVICE RD.
- 7 PREFIN. OVERHEAD LOADING DOCK DOOR W/ 1 VISION PANEL, DOCK SEAL, DOCK LEVELLER & DOCK BUMPERS TO MATCH 3260, 3270 & 3280 SOUTH SERVICE RD.
- 8 INSULATED HOLLOW METAL MAN DOOR IN PRESSED STEEL FRAME. COLOUR TO MATCH ADJACENT PRECAST.
- 9 RESERVED
- 10 GALVANIZED PIPE BOLLARD FILLED W/ CONCRETE.
- 11 PREFIN. METAL COPING. COLOUR TO MATCH 3260, 3270 & 3280 SOUTH SERVICE RD.

P:\P-21155_Melrose Business Park - Phase 3\Drawings\A-3.1 Elevations\A-3.1 H.dwg

No.	ISSUED	DATE
1	ISSUED FOR SPA	APR. 29, 2022
2	RE-ISSUED FOR SPA	AUG. 31, 2022

No.	REVISION	DATE
1	REVISED AS NOTED	AUG. 31, 2022

BALDASSARRA
Architects Inc.

30 Great Gulf Drive, Unit 20 | Concord ON | L4K 0K7
T. 905.660.0722 | www.baldassarra.ca

OWNERS INFORMATION:

**Melrose Business
Park Phase III**

Address T.B.D.
Oakville, ON

**ELEVATIONS
BUILDING 'H'**

DATE:	DRAWN BY:	CHECKED:	SCALE:
APR. 2022	CI		AS NOTED

PROJECT No. P-21155

DRAWING No. A-3.1 H