





All drawings are the property of the Architect and must be returned upon request.  
 Contractor shall check all dimensions and report any discrepancies to the Architect before proceeding with the work.  
 The contractor and/or engineer shall verify all footing elevations and soil bearing capacity prior to excavation and the commencement of work.  
**DO NOT SCALE DRAWINGS**

**EXTERIOR MATERIALS LEGEND**

- MASONRY: STONE VENEER  
COLORED: "SANDSTONE"  
MANUFACTURER: PERFORMART, ADAR
- MASONRY: STONE VENEER  
MANUFACTURER: T.O.D.  
MORTAR: SCOTCH
- MASONRY: STONE VENEER  
COLORED: "SANDSTONE"  
MANUFACTURER: PERFORMART, ADAR
- STONE: METAL SIDING  
COLOR: "SLATE"  
MANUFACTURER: BELLAWA
- METAL: PANELS  
COLOR: "SANDSTONE"  
MANUFACTURER: T.O.D.
- METAL: PANELS  
COLOR: "SANDSTONE"  
MANUFACTURER: T.O.D.
- GLASS: ALUMINUM AND GLASS  
FINISH: CLEAR  
GLASS: CLEAR  
GLASS: CLEAR
- GLASS: ALUMINUM AND GLASS  
FINISH: CLEAR  
GLASS: CLEAR  
GLASS: CLEAR
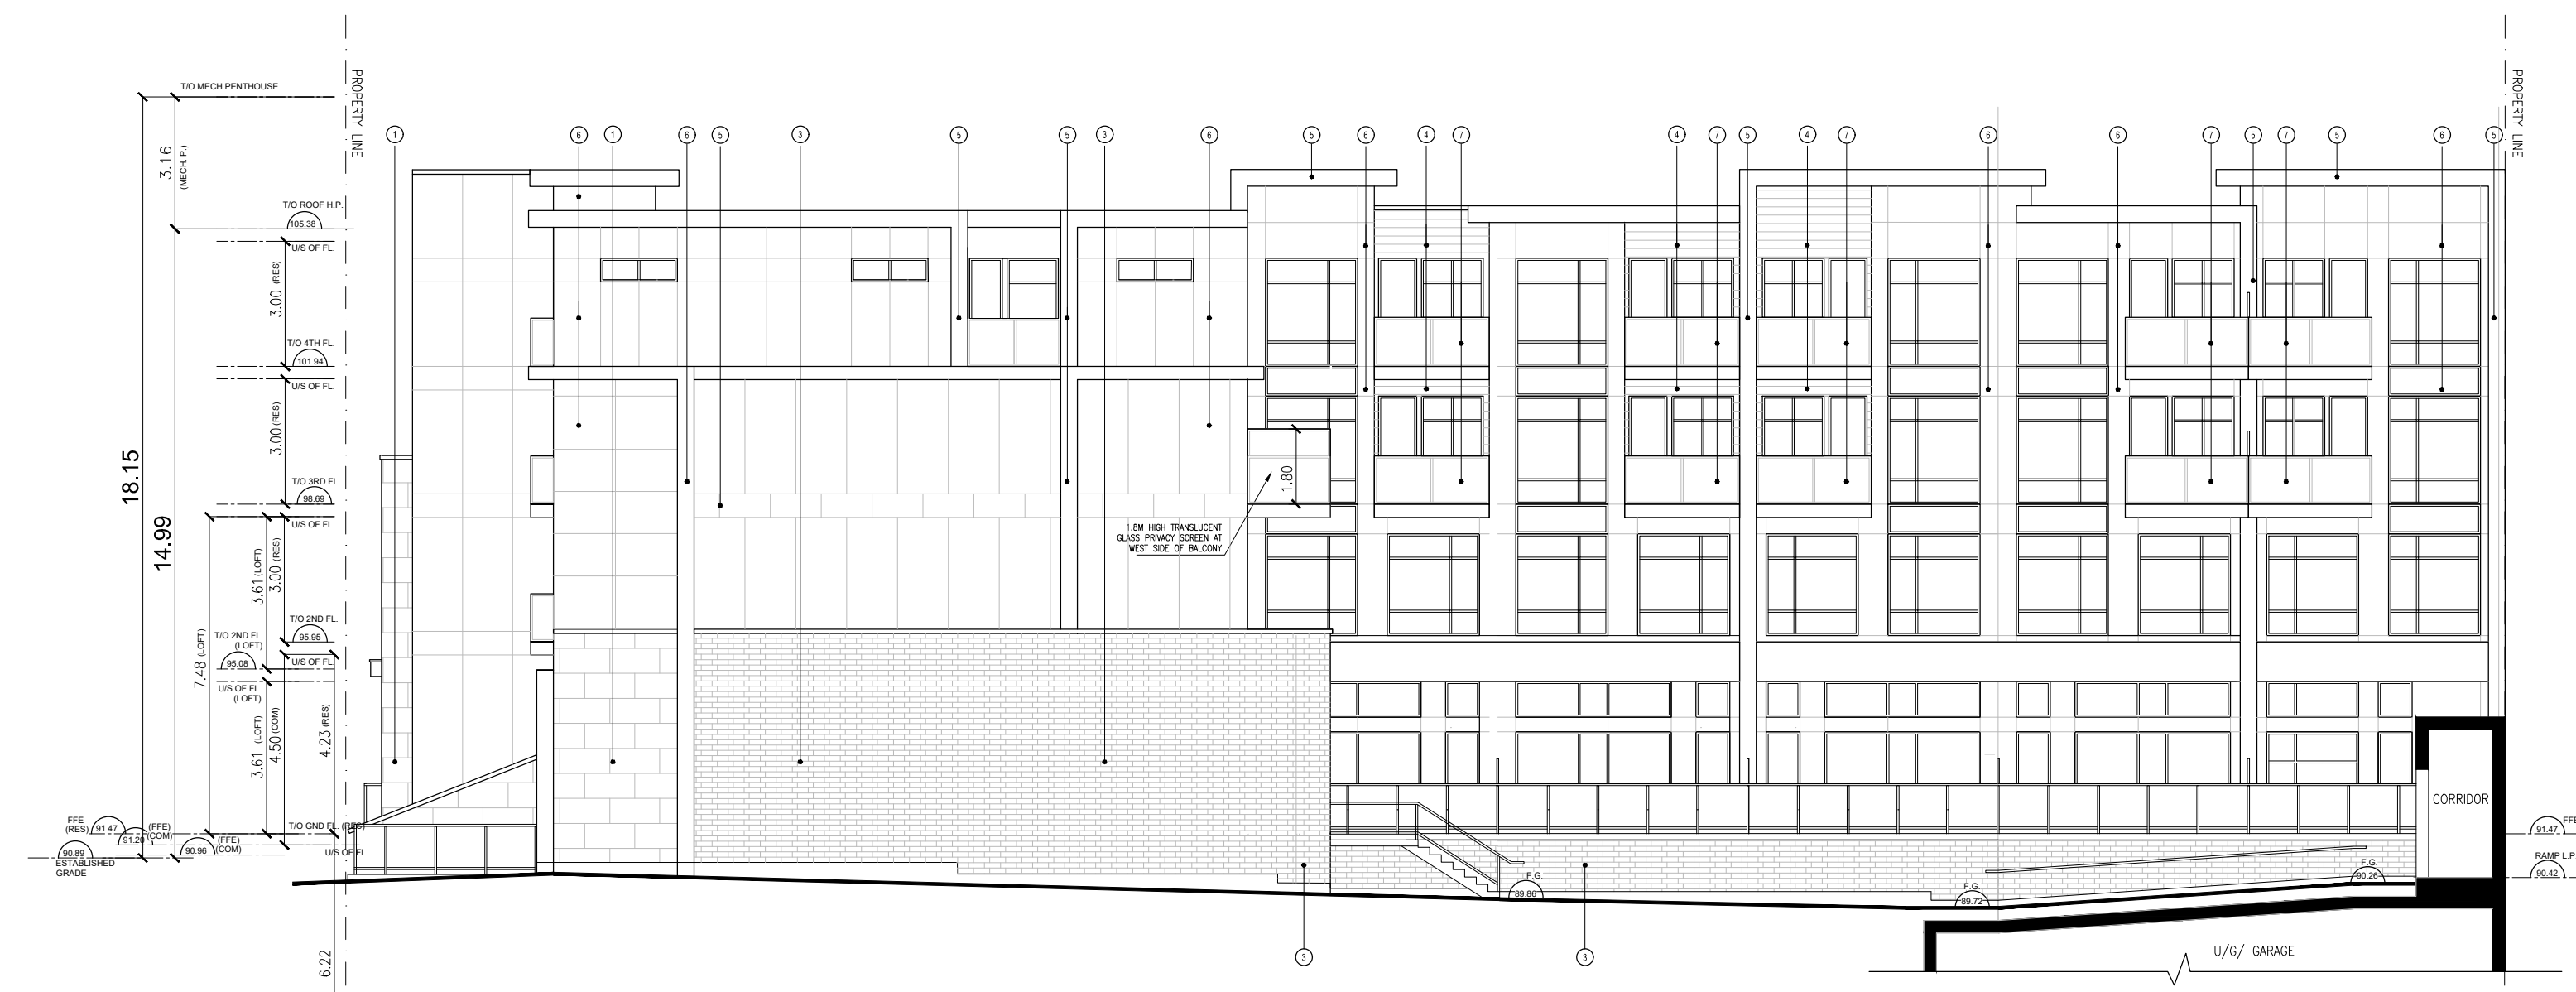

**WEST ELEVATION**

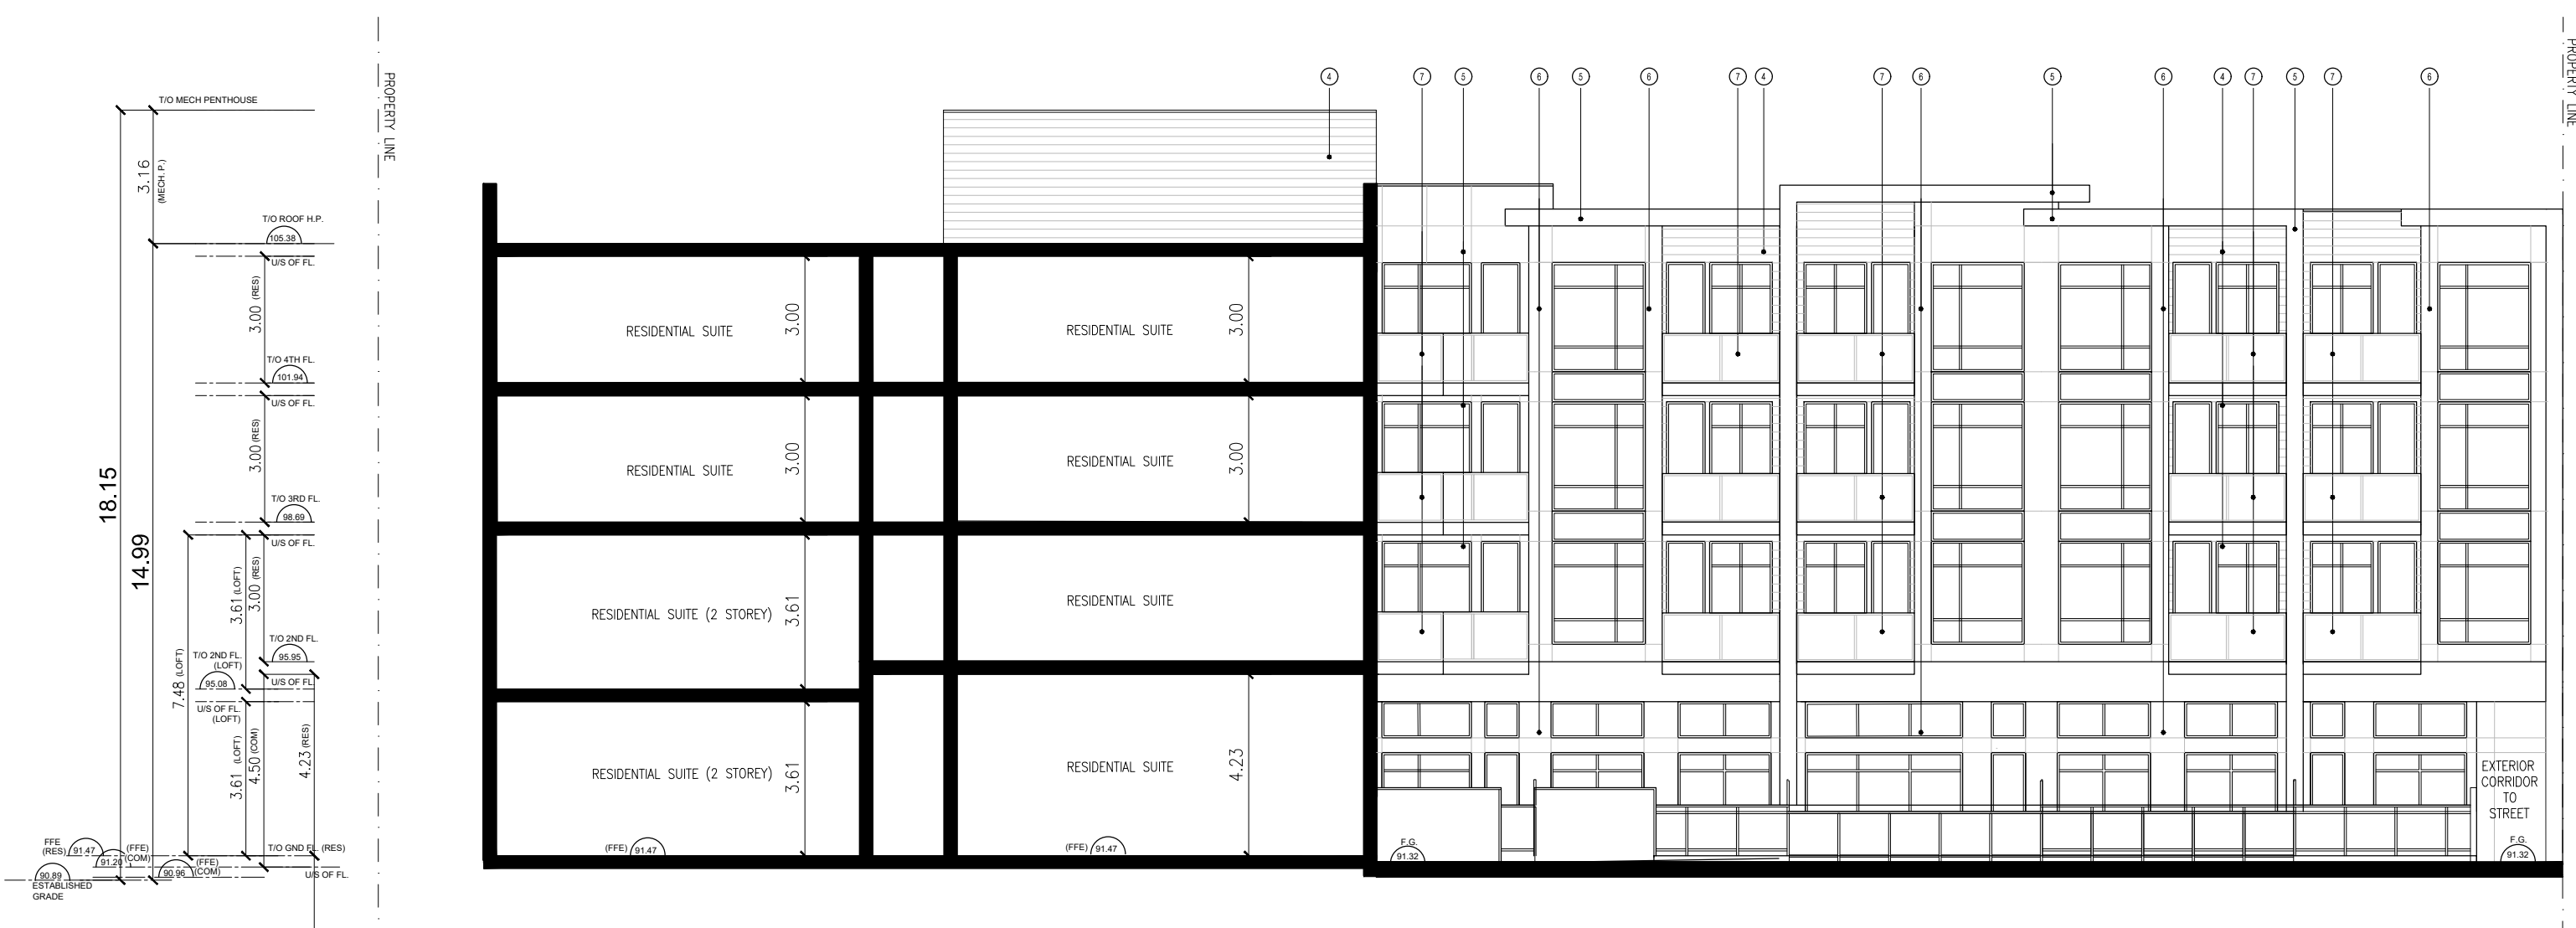

**WEST COURTYARD ELEVATION**



**EAST COURTYARD ELEVATION**

6	JUN 23, 2022	RE-ISSUED FOR SPA PER CITY COMMENTS
5	DEC 8, 2021	RE-ISSUED FOR SPA PER CITY COMMENTS
4	SEP 8, 2021	ISSUED FOR MINOR VARIANCE
3	JUL 14, 2021	RE-ISSUED FOR SPA PER CITY COMMENTS
2	JAN 29, 2021	RE-ISSUED FOR SPA PER CITY COMMENTS
1	SEP 02, 2020	ISSUED FOR SPA
no.	date	revision



**GUTHRIE MUSCOVITCH ARCHITECTS**

Tel: (416) 252-5679 Fax: (416) 252-9637  
 770 Brown's Line, Toronto, Ontario M8W 3W2

owner  
**RISE KERR PARTNERSHIP LIMITED**  
 RAM.DINARY@GMAIL.COM

project  
**100 DEANE AVENUE**  
 OAKVILLE, ONTARIO


drawing  
**BUILDING ELEVATIONS**

scale 1:150  
 date APR 2020  
 drawn GS  
 ch'd BB


**A-8**

project number **19.138**


All drawings are the property of the Architect and must be returned upon request.  
 Contractor shall check all dimensions and report any discrepancies to the Architect before proceeding with the work.  
 The contractor and/or engineer shall verify the footing elevations and soil bearing capacity prior to excavation and the commencement of work.  
**DO NOT SCALE DRAWINGS**

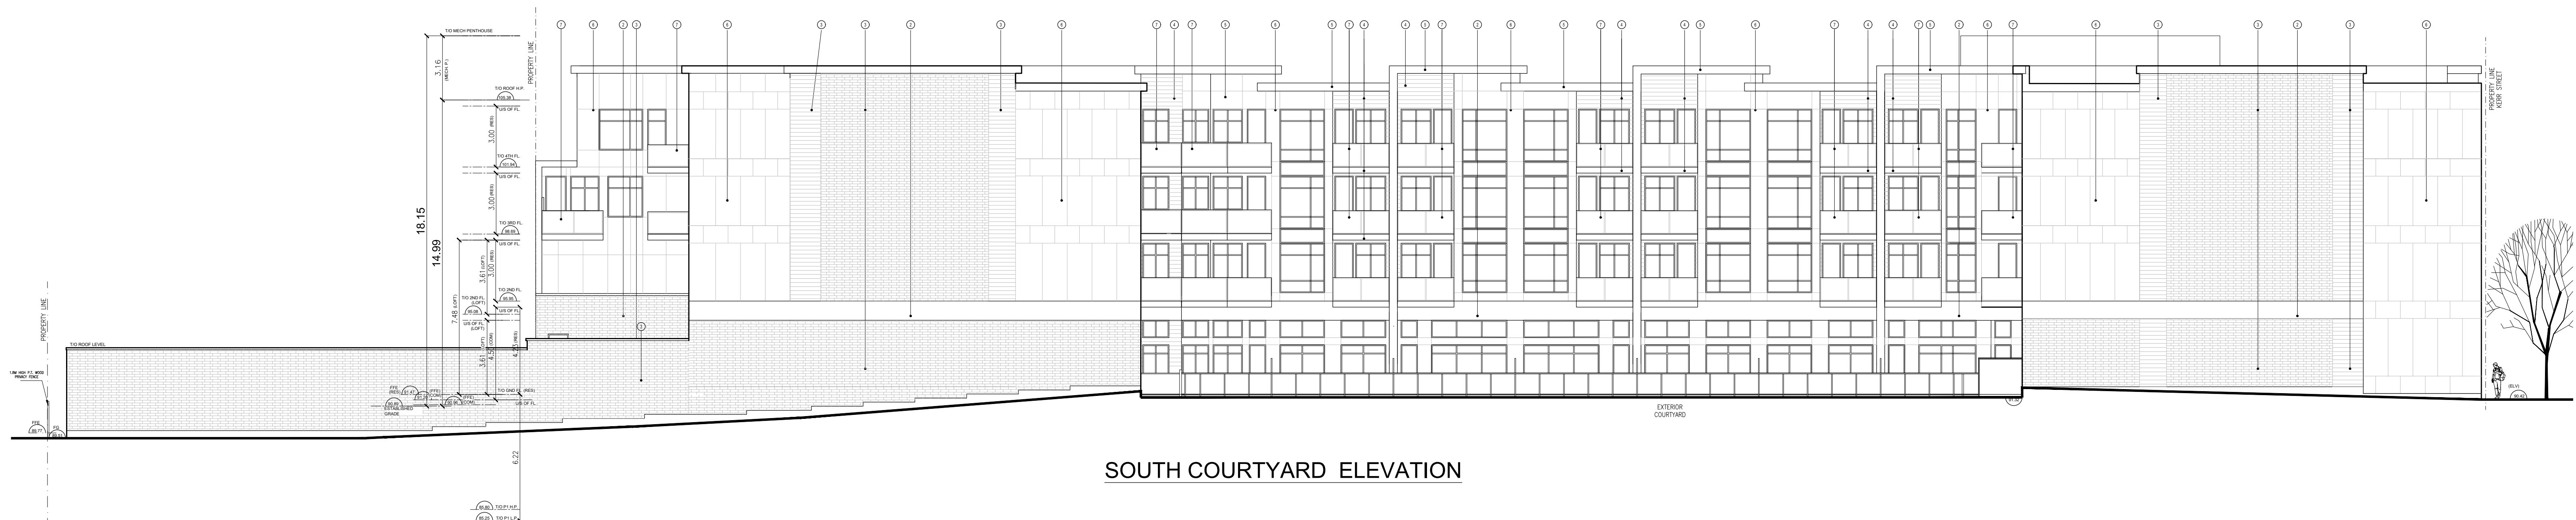


**SOUTH COURTYARD ELEVATION**

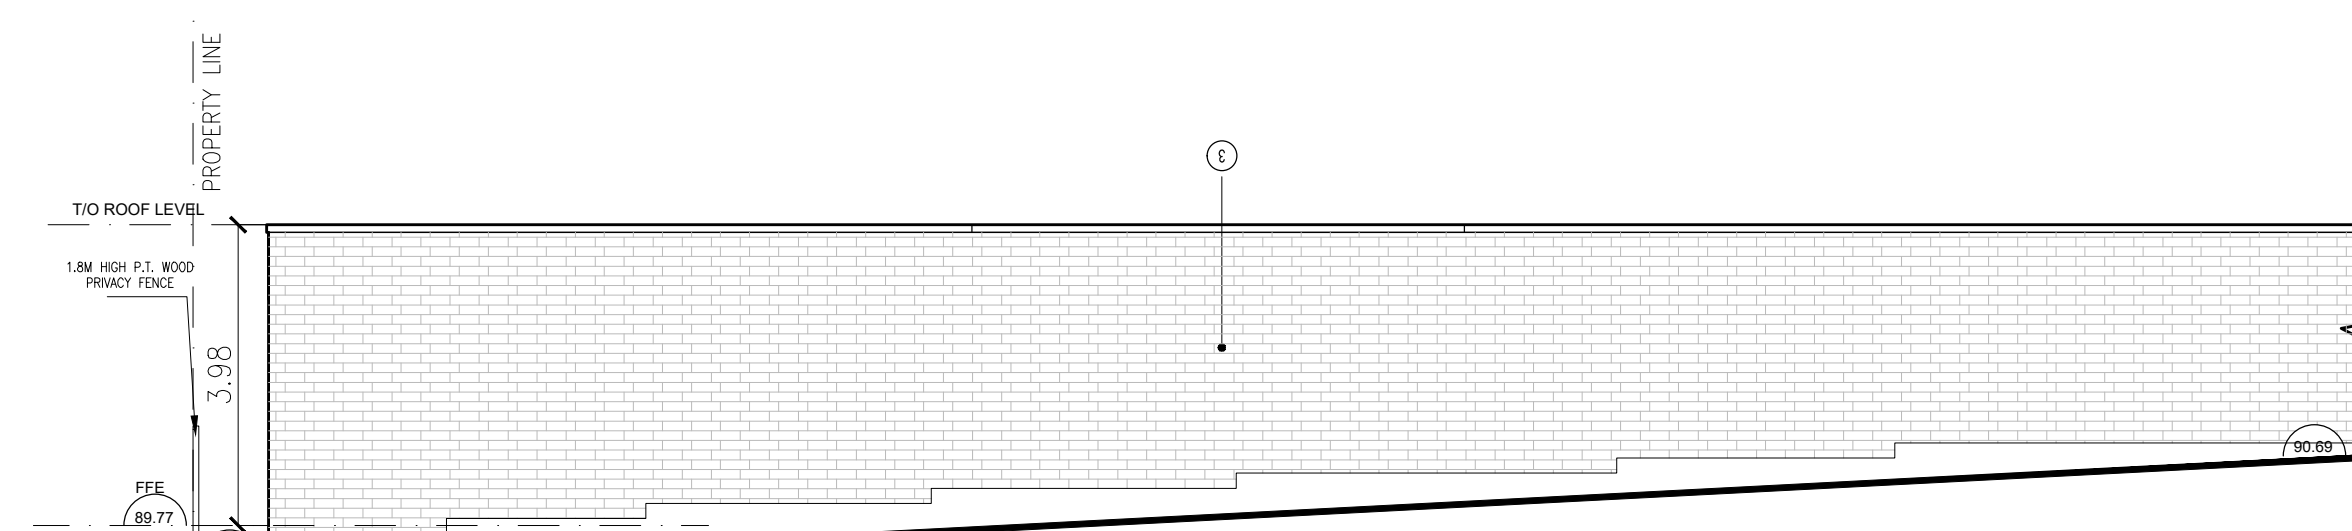


**AMENITY BUILDING SOUTH ELEVATION**

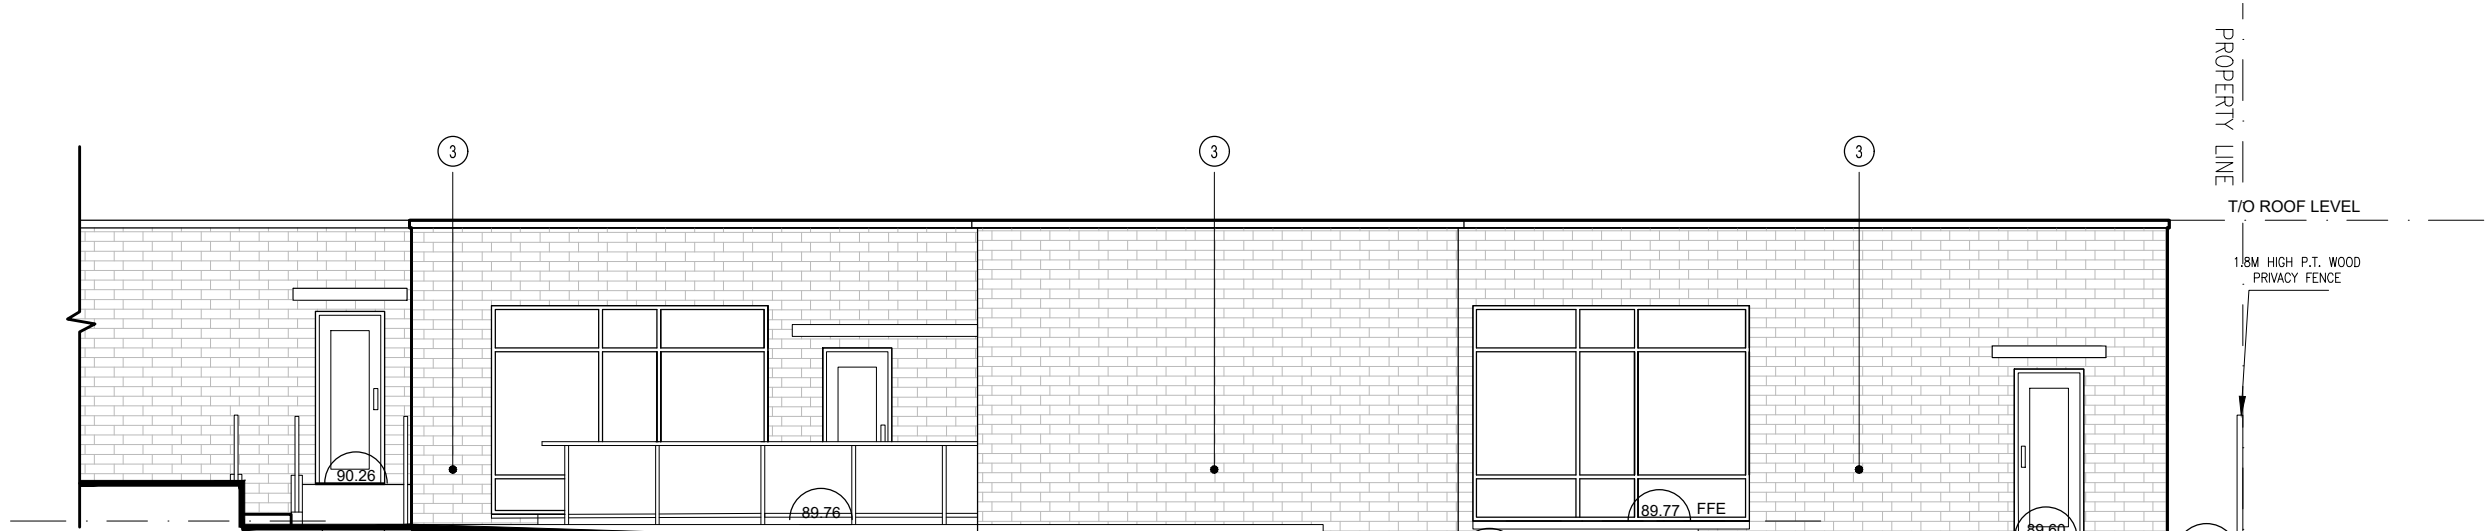

**AMENITY BUILDING NORTH ELEVATION**

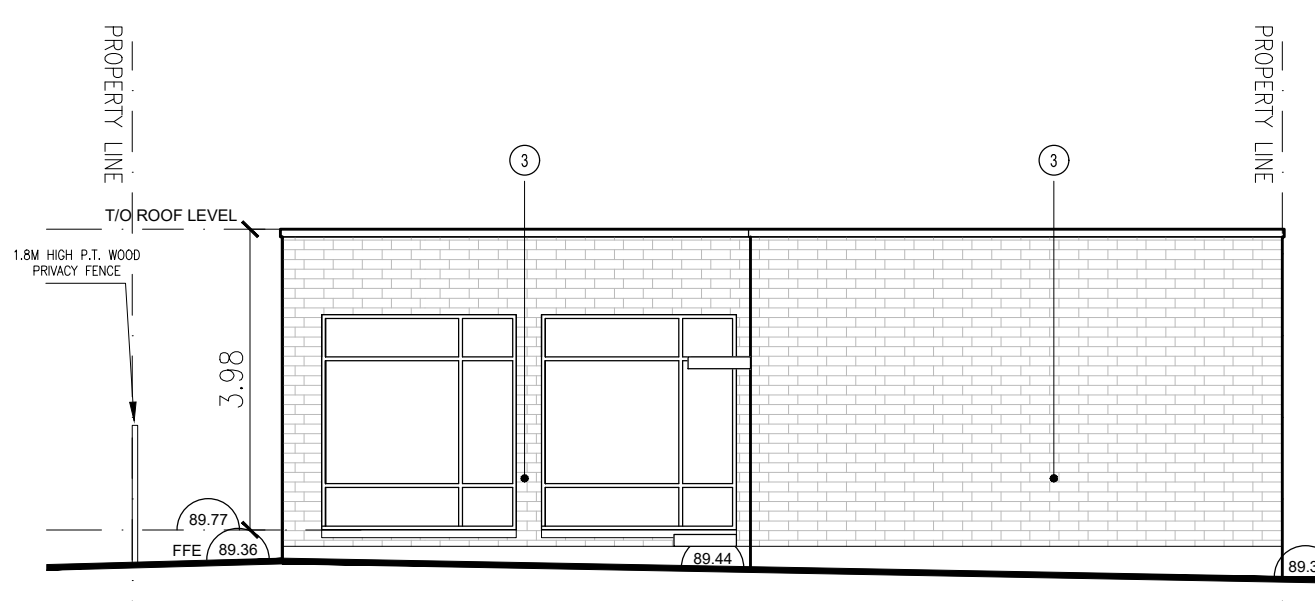

**AMENITY BUILDING WEST ELEVATION**

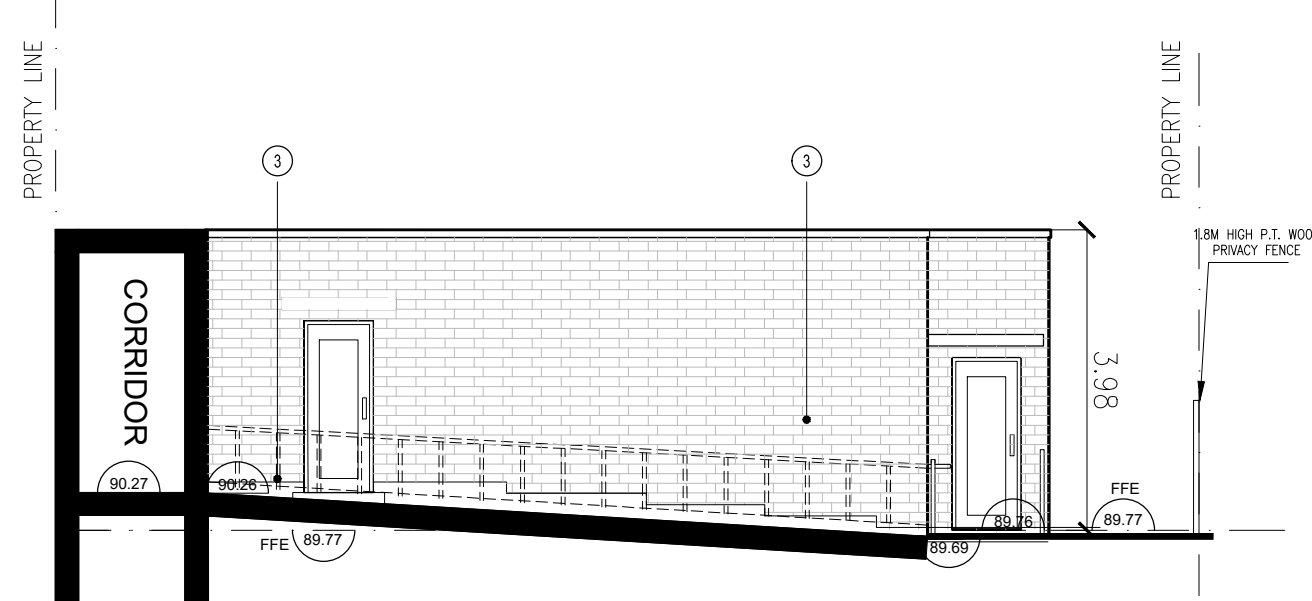

**AMENITY BUILDING EAST ELEVATION**

6	JUN 23, 2022	RE-ISSUED FOR SPA PER CITY COMMENTS
5	DEC 8, 2021	RE-ISSUED FOR SPA PER CITY COMMENTS
4	SEP 8, 2021	ISSUED FOR MINOR VARIANCE
3	JUL 14, 2021	RE-ISSUED FOR SPA PER CITY COMMENTS
2	JAN 29, 2021	RE-ISSUED FOR SPA PER CITY COMMENTS
1	SEP 02, 2020	ISSUED FOR SPA
no.	date	revision



**GUTHRIE MUSCOVITCH**  
 ARCHITECTS  
 Tel: (416) 252-5679 Fax: (416) 252-9637  
 770 Brown's Line, Toronto, Ontario M8W 3W2

owner  
**RISE KERR PARTNERSHIP LIMITED**  
 RAM.DINARY@GMAIL.COM

project  
**100 DEANE AVENUE**  
 OAKVILLE, ONTARIO

drawing  
**BUILDING ELEVATIONS**

scale 1:150  
 date APR 2020  
 drawn GS  
 ch'd BB

**A-9**

project number **19.138**