


The Architect is not responsible for the accuracy


No.	Revision	Date

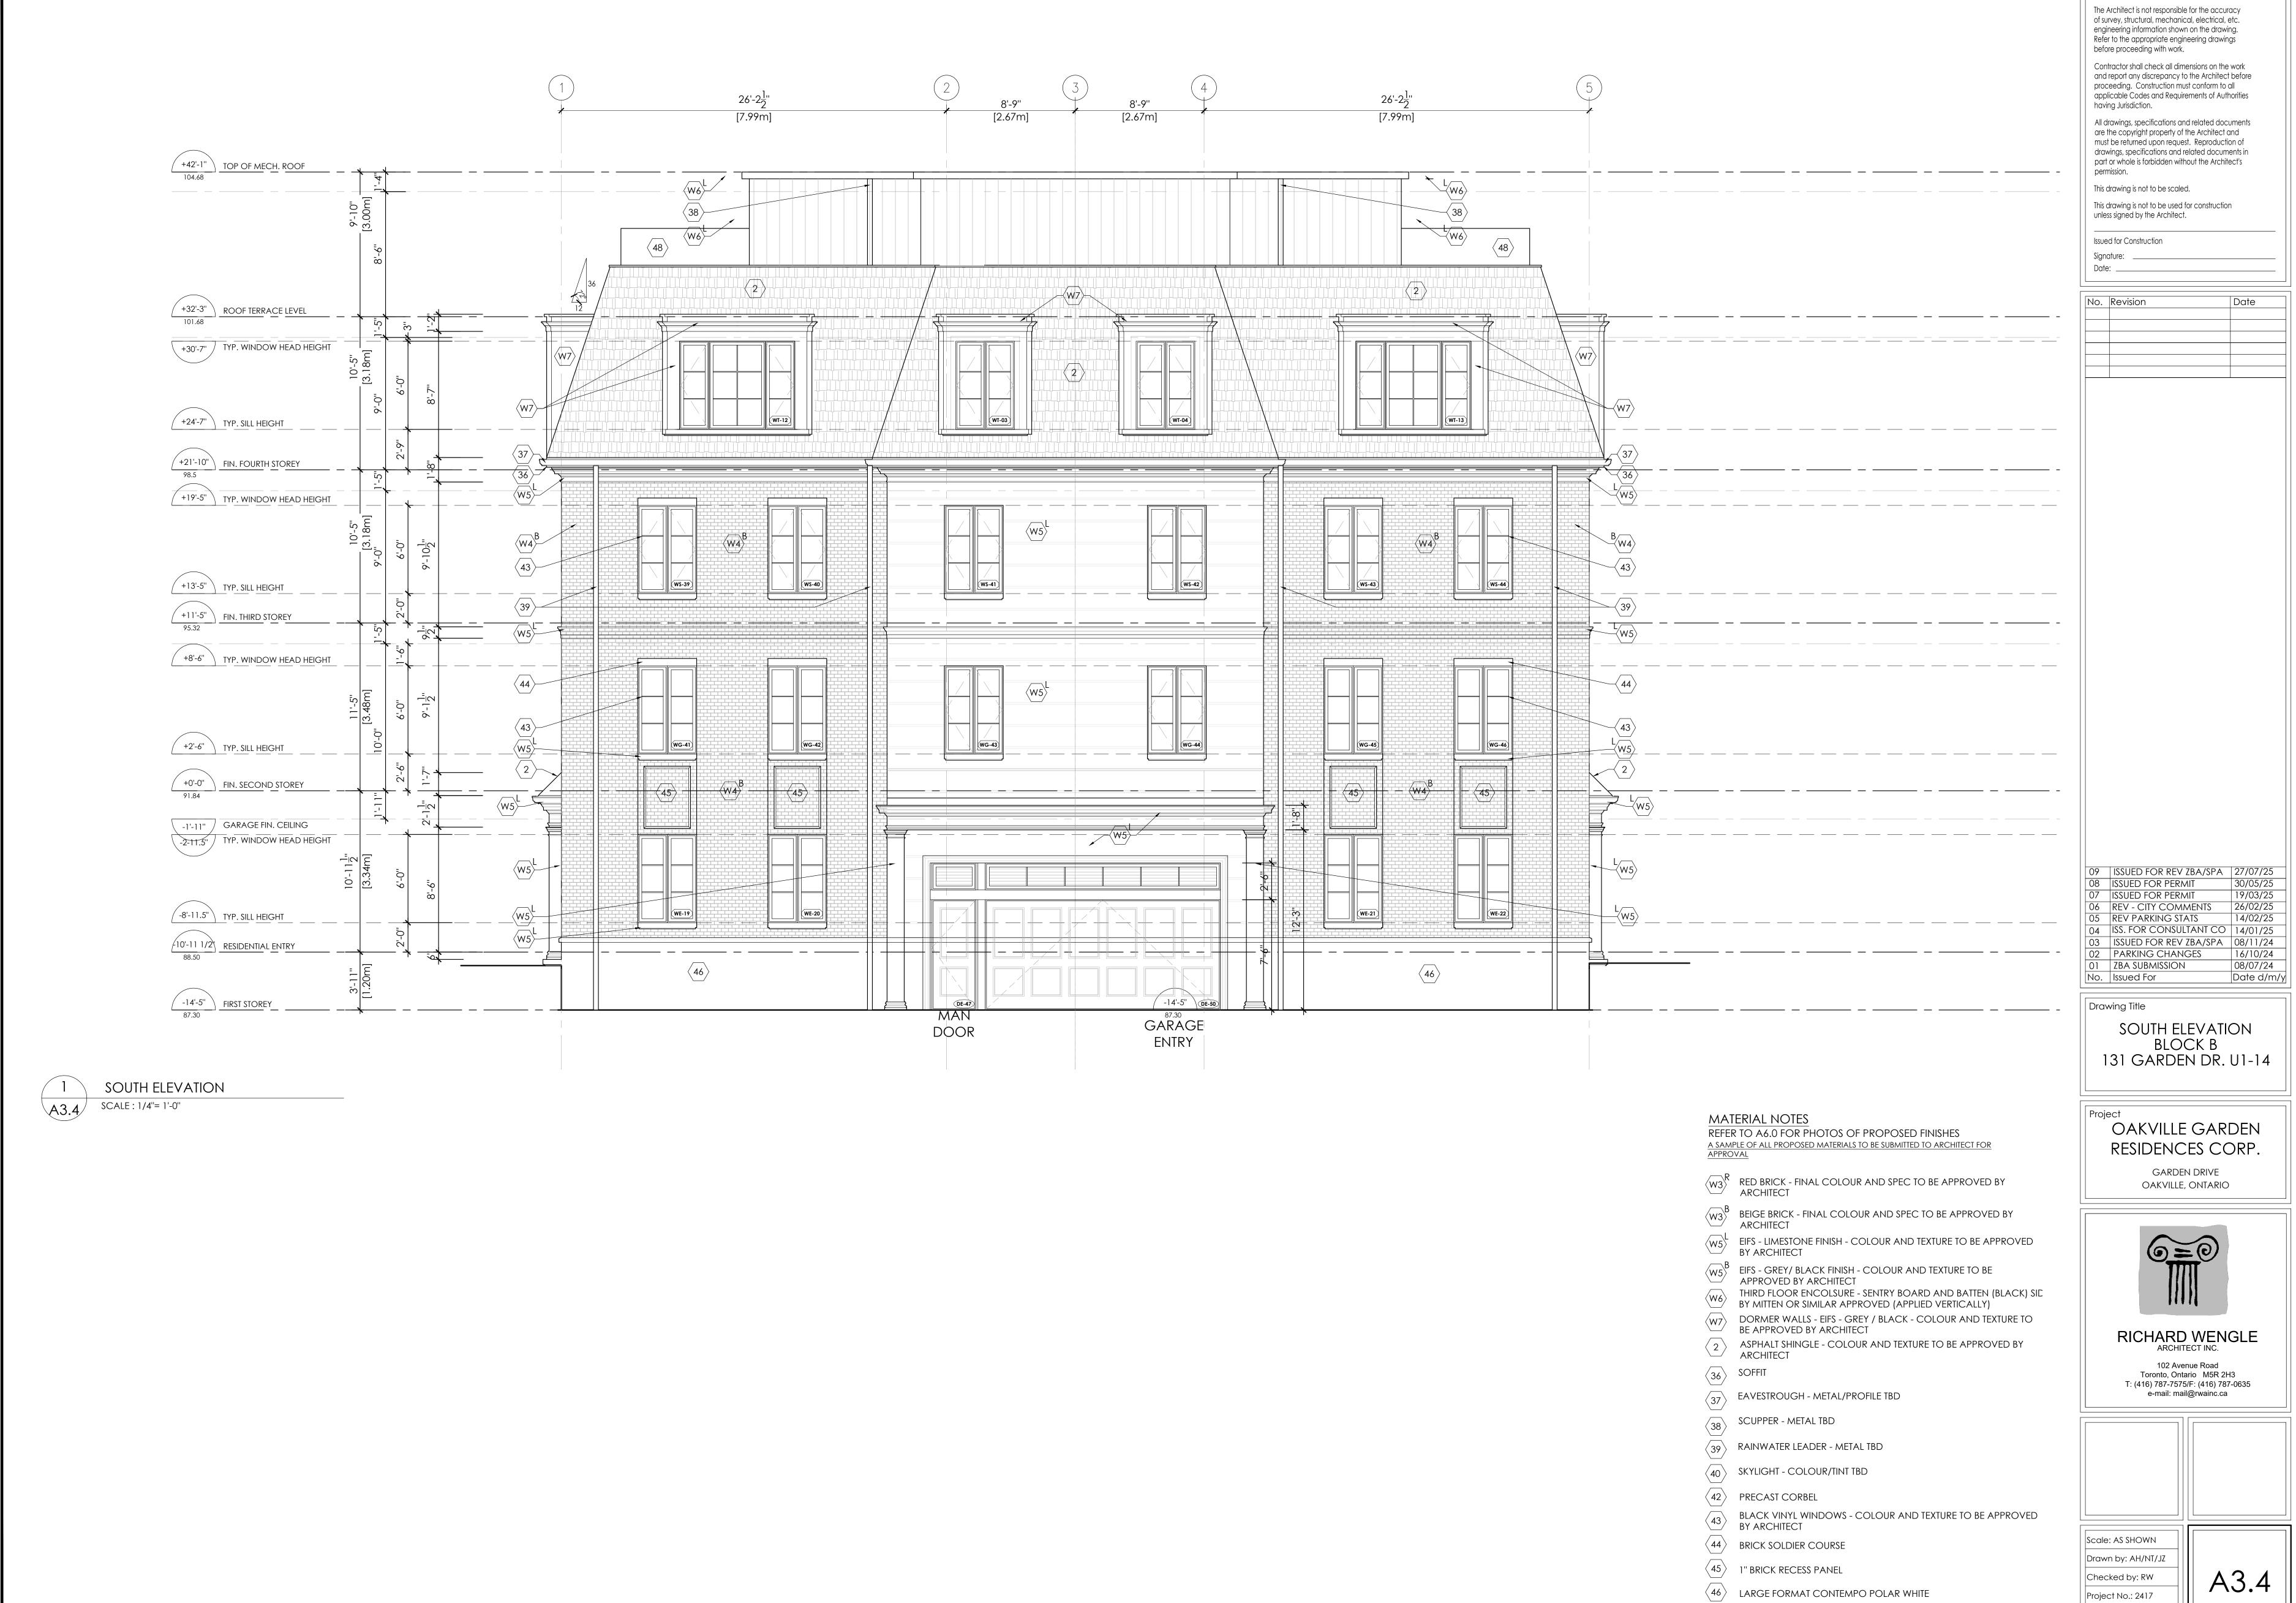



 $\left\langle \overline{47}\right\rangle$ BLACK ALUMINUM PICKET RAILINGS



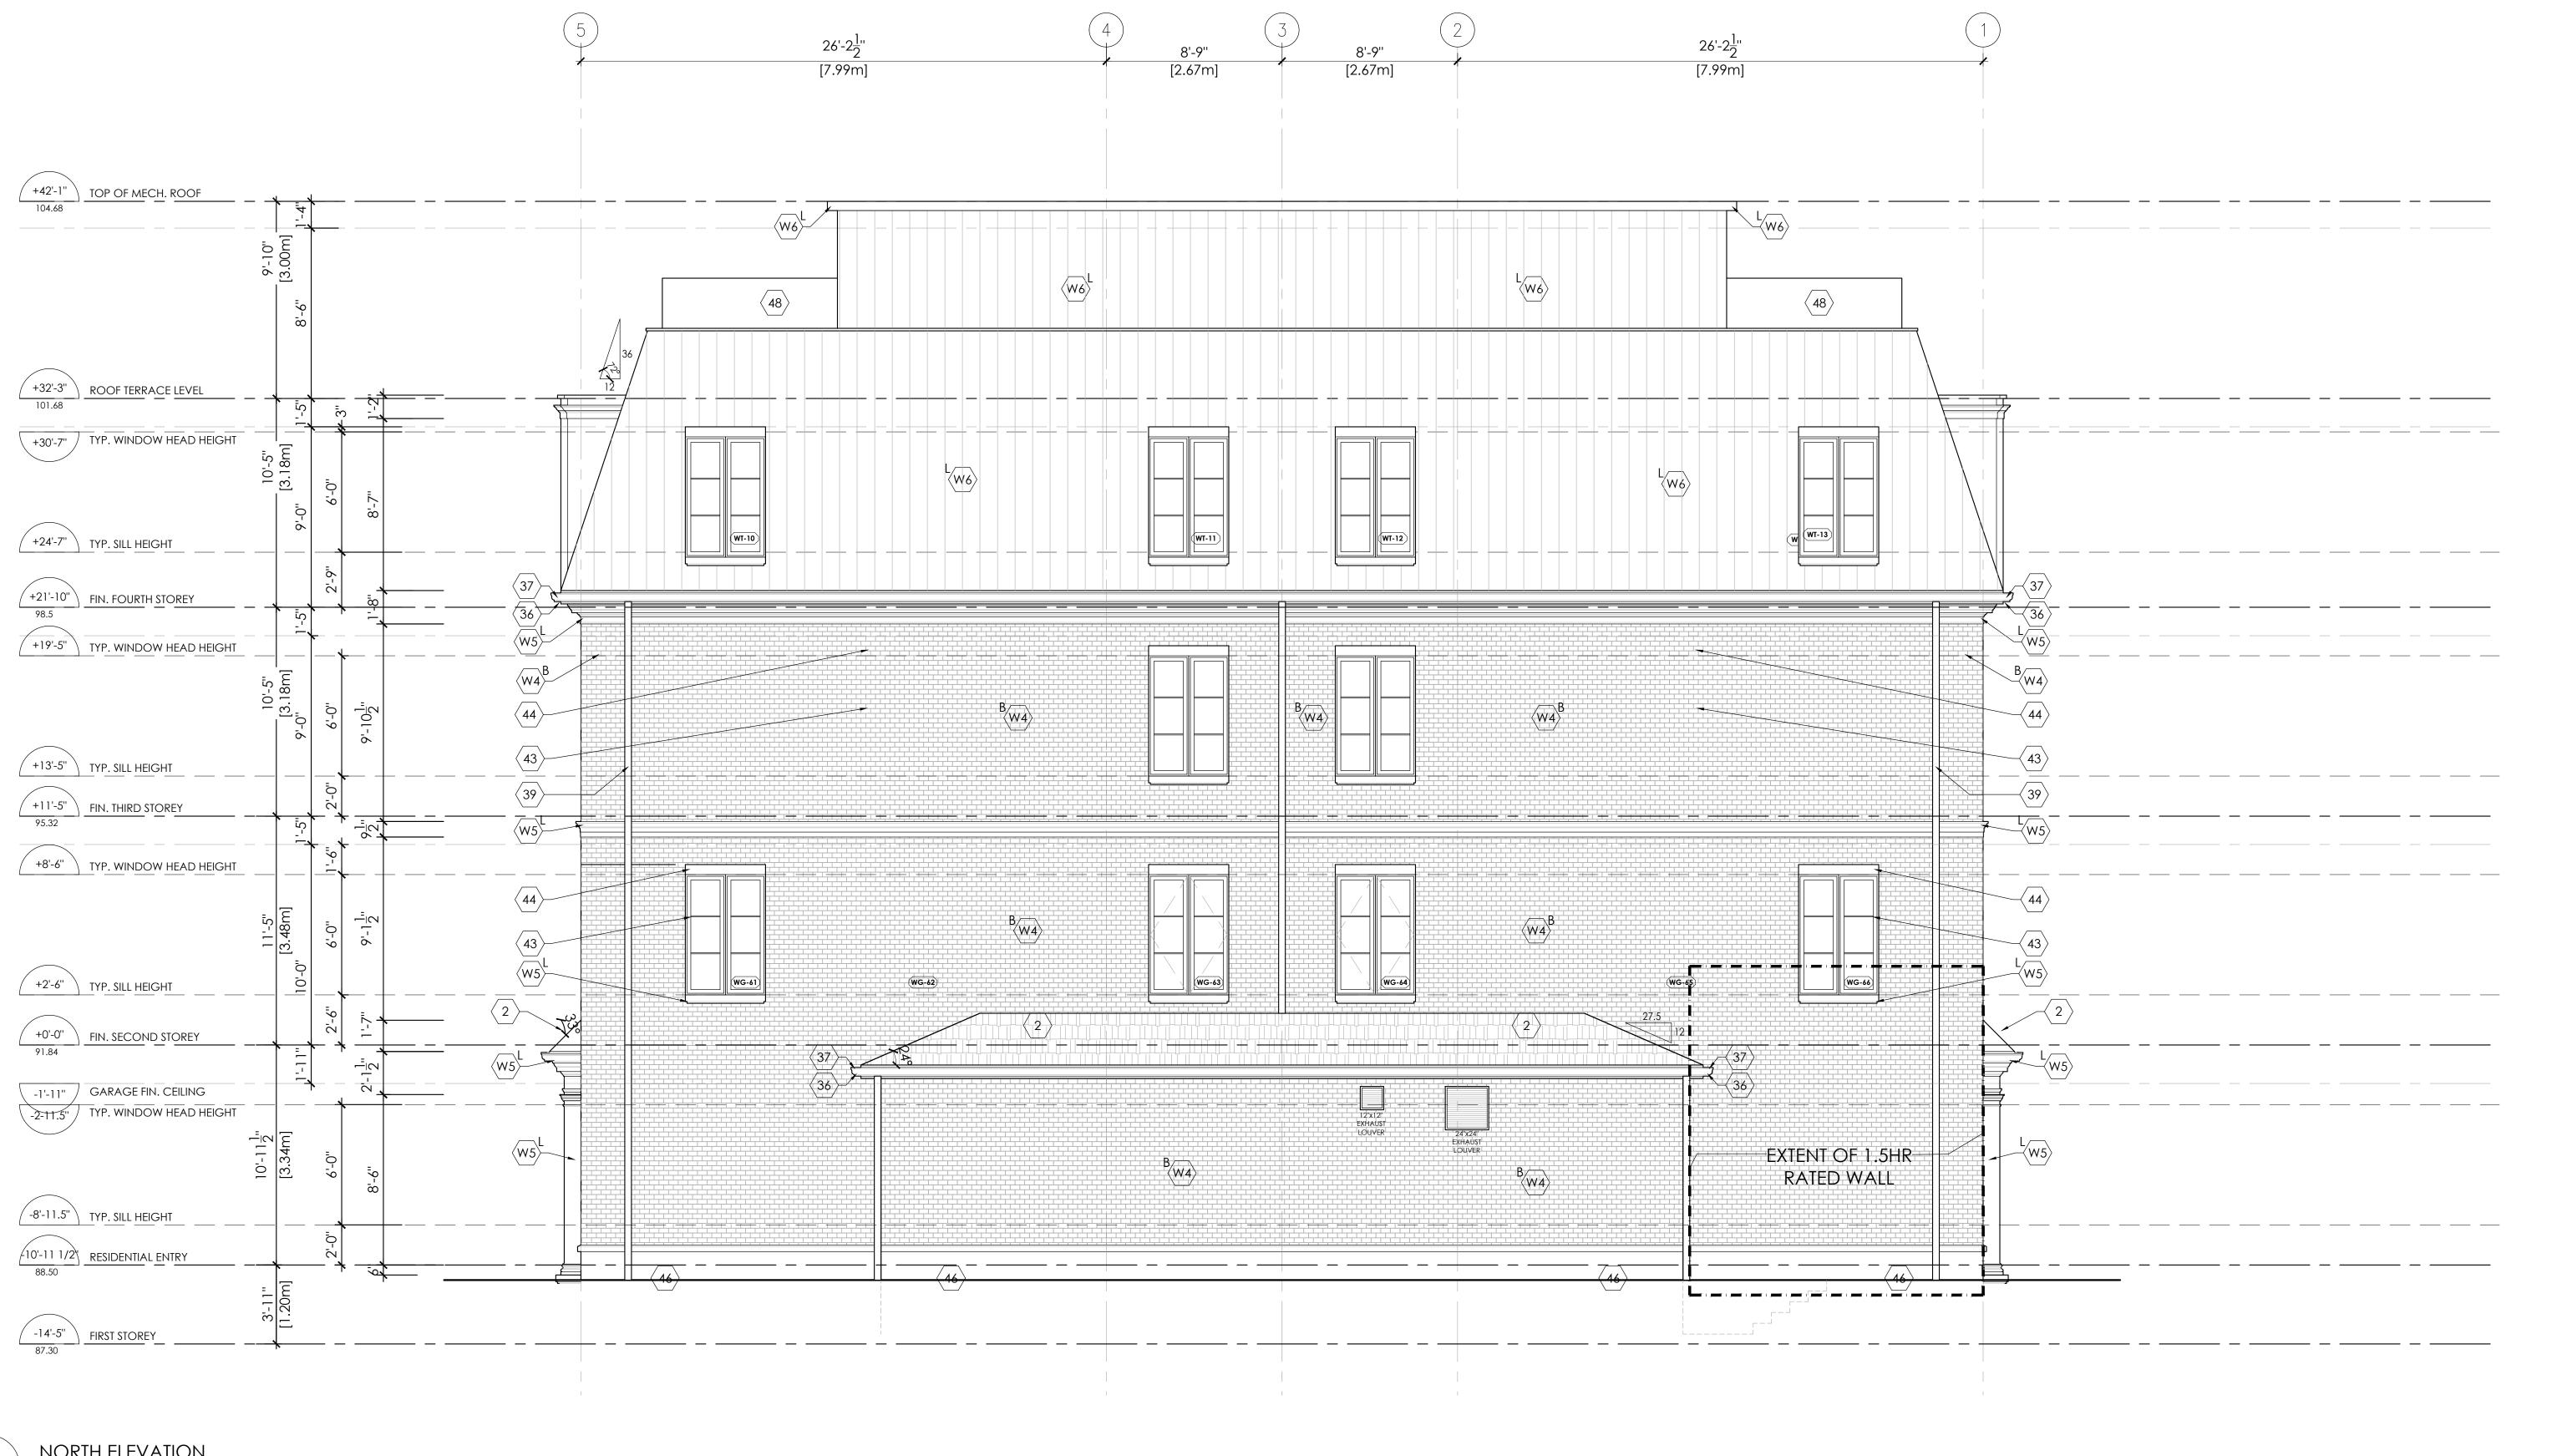

NORTH ELEVATION

SCALE: 1/4"= 1'-0"

MATERIAL NOTES

REFER TO A6.0 FOR PHOTOS OF PROPOSED FINISHES

A SAMPLE OF ALL PROPOSED MATERIALS TO BE SUBMITTED TO ARCHITECT FOR APPROVAL

 $\stackrel{\textstyle \sim}{\text{W3}}^{\text{R}}$ red brick - final colour and spec to be approved by architect

BEIGE BRICK - FINAL COLOUR AND SPEC TO BE APPROVED BY ARCHITECT

EIFS - LIMESTONE FINISH - COLOUR AND TEXTURE TO BE APPROVED BY ARCHITECT

EIFS - GREY/ BLACK FINISH - COLOUR AND TEXTURE TO BE APPROVED BY ARCHITECT

THIRD FLOOR ENCOLSURE - SENTRY BOARD AND BATTEN (BLACK) SIC BY MITTEN OR SIMILAR APPROVED (APPLIED VERTICALLY)

DORMER WALLS - EIFS - GREY / BLACK - COLOUR AND TEXTURE TO BE APPROVED BY ARCHITECT

ASPHALT SHINGLE - COLOUR AND TEXTURE TO BE APPROVED BY ARCHITECT

SOFFIT

EAVESTROUGH - METAL/PROFILE TBD

SCUPPER - METAL TBD

DAINIMATED LEADED MAETALE

RAINWATER LEADER - METAL TBD

\$\langle 40 \rangle SKYLIGHT - COLOUR/TINT TBD

PRECAST CORBEL

BLACK VINYL WINDOWS - COLOUR AND TEXTURE TO BE APPROVED BY ARCHITECT

44 BRICK SOLDIER COURSE

45 1" BRICK RECESS PANEL

46 LARGE FORMAT CONTEMPO POLAR WHITE

47 BLACK ALUMINUM PICKET RAILINGS

 $\overline{\langle}_{48}$ BLACK ALUMINUM PRIVACY SCREEN

The Architect is not responsible for the accuracy of survey, structural, mechanical, electrical, etc. engineering information shown on the drawing. Refer to the appropriate engineering drawings before proceeding with work.

Contractor shall check all dimensions on the work and report any discrepancy to the Architect before proceeding. Construction must conform to all applicable Codes and Requirements of Authorities having Jurisdiction.

All drawings, specifications and related documents are the copyright property of the Architect and must be returned upon request. Reproduction of drawings, specifications and related documents in part or whole is forbidden without the Architect's permission.

This drawing is not to be scaled.

This drawing is not to be used for construction unless signed by the Architect.

Issued for Construction

Signature:

Date:

No. Revision

Date

No.	Revision	Date

	09	ISSUED FOR REV ZBA/SPA	27/07/25
	08	ISSUED FOR PERMIT	30/05/25
	07	ISSUED FOR PERMIT	19/03/25
	06	REV - CITY COMMENTS	26/02/25
	05	REV PARKING STATS	14/02/25
	04	ISS. FOR CONSULTANT CO	14/01/25
	03	ISSUED FOR REV ZBA/SPA	08/11/24
	02	PARKING CHANGES	16/10/24
	01	ZBA SUBMISSION	08/07/24
	No.	Issued For	Date d/m/y
- 1			

Drawing Title

NORTH ELEVATION BLOCK B 131 GARDEN DR. U1-14


OAKVILLE GARDEN RESIDENCES CORP.

GARDEN DRIVE OAKVILLE, ONTARIO



RICHARD WENGLE
ARCHITECT INC.

102 Avenue Road Toronto, Ontario M5R 2H3 T: (416) 787-7575/F: (416) 787-0635 e-mail: mail@rwainc.ca

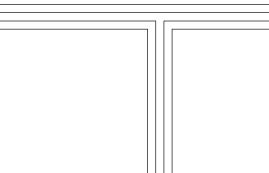

Scale: AS SHOWN
Drawn by: AH/NT/JZ
Checked by: RW
Project No.: 2417





The Architect is not responsible for the accuracy of survey, structural, mechanical, electrical, etc. engineering information shown on the drawing. Refer to the appropriate engineering drawings before proceeding with work.

Contractor shall check all dimensions on the work and report any discrepancy to the Architect before proceeding. Construction must conform to all applicable Codes and Requirements of Authorities having Jurisdiction.

All drawings, specifications and related documents are the copyright property of the Architect and must be returned upon request. Reproduction of drawings, specifications and related documents in part or whole is forbidden without the Architect's permission.

This drawing is not to be scaled. This drawing is not to be used for construction unless signed by the Architect.

Issued for Construction

No.	Revision	Date

09	ISSUED FOR REV ZBA/SPA	27/07/25
80	ISSUED FOR PERMIT	30/05/25
07	ISSUED FOR PERMIT	19/03/25
06	REV - CITY COMMENTS	26/02/25
05	REV PARKING STATS	14/02/25
04	ISS. FOR CONSULTANT CO	14/01/25
03	ISSUED FOR REV ZBA/SPA	08/11/24
02	PARKING CHANGES	16/10/24
01	ZBA SUBMISSION	08/07/24
No.	Issued For	Date d/m/y

SOUTH ELEVATION BLOCK C 121 GARDEN DR. U1-14

OAKVILLE GARDEN RESIDENCES CORP.

> GARDEN DRIVE OAKVILLE, ONTARIO



RICHARD WENGLE ARCHITECT INC.

102 Avenue Road Toronto, Ontario M5R 2H3 T: (416) 787-7575/F: (416) 787-0635 e-mail: mail@rwainc.ca

Scale: AS SHOWN Drawn by: AH/NT/JZ Checked by: RW Project No.: 2417

44 BRICK SOLDIER COURSE


45 1" BRICK RECESS PANEL

46 LARGE FORMAT CONTEMPO POLAR WHITE


 $\overline{\langle 47 \rangle}$ BLACK ALUMINUM PICKET RAILINGS

 $\langle 48 \rangle$ BLACK ALUMINUM PRIVACY SCREEN



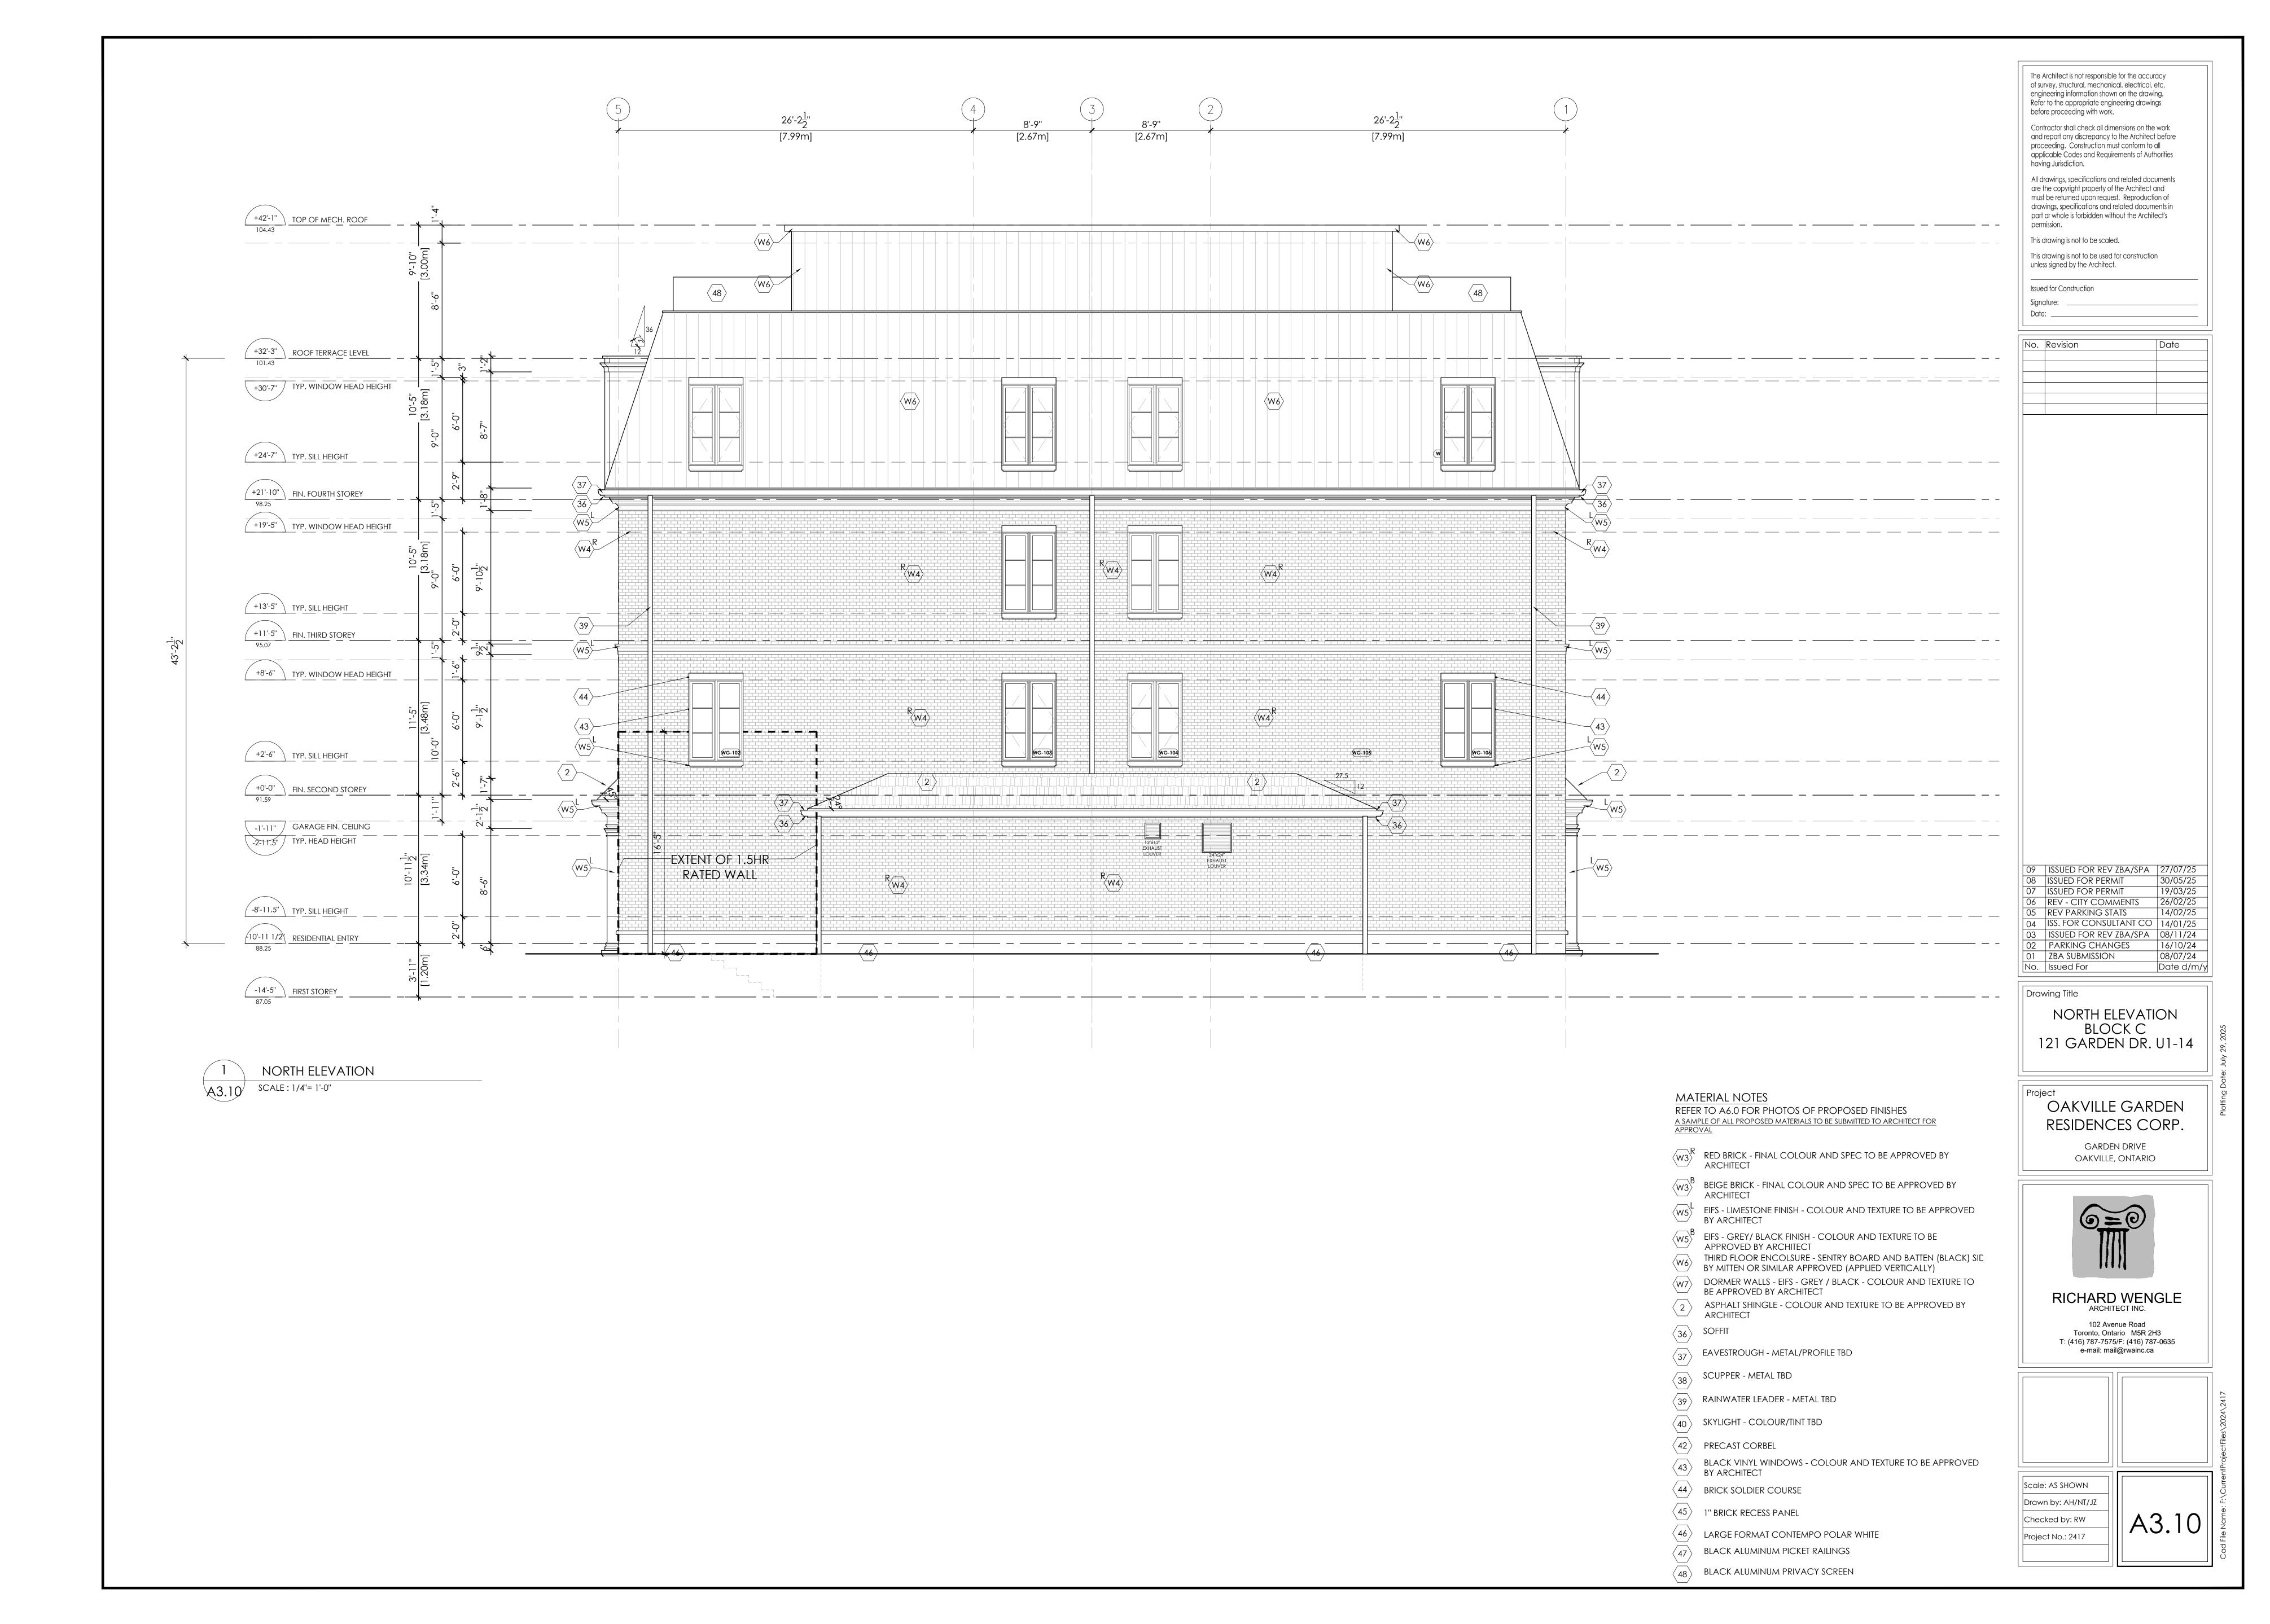



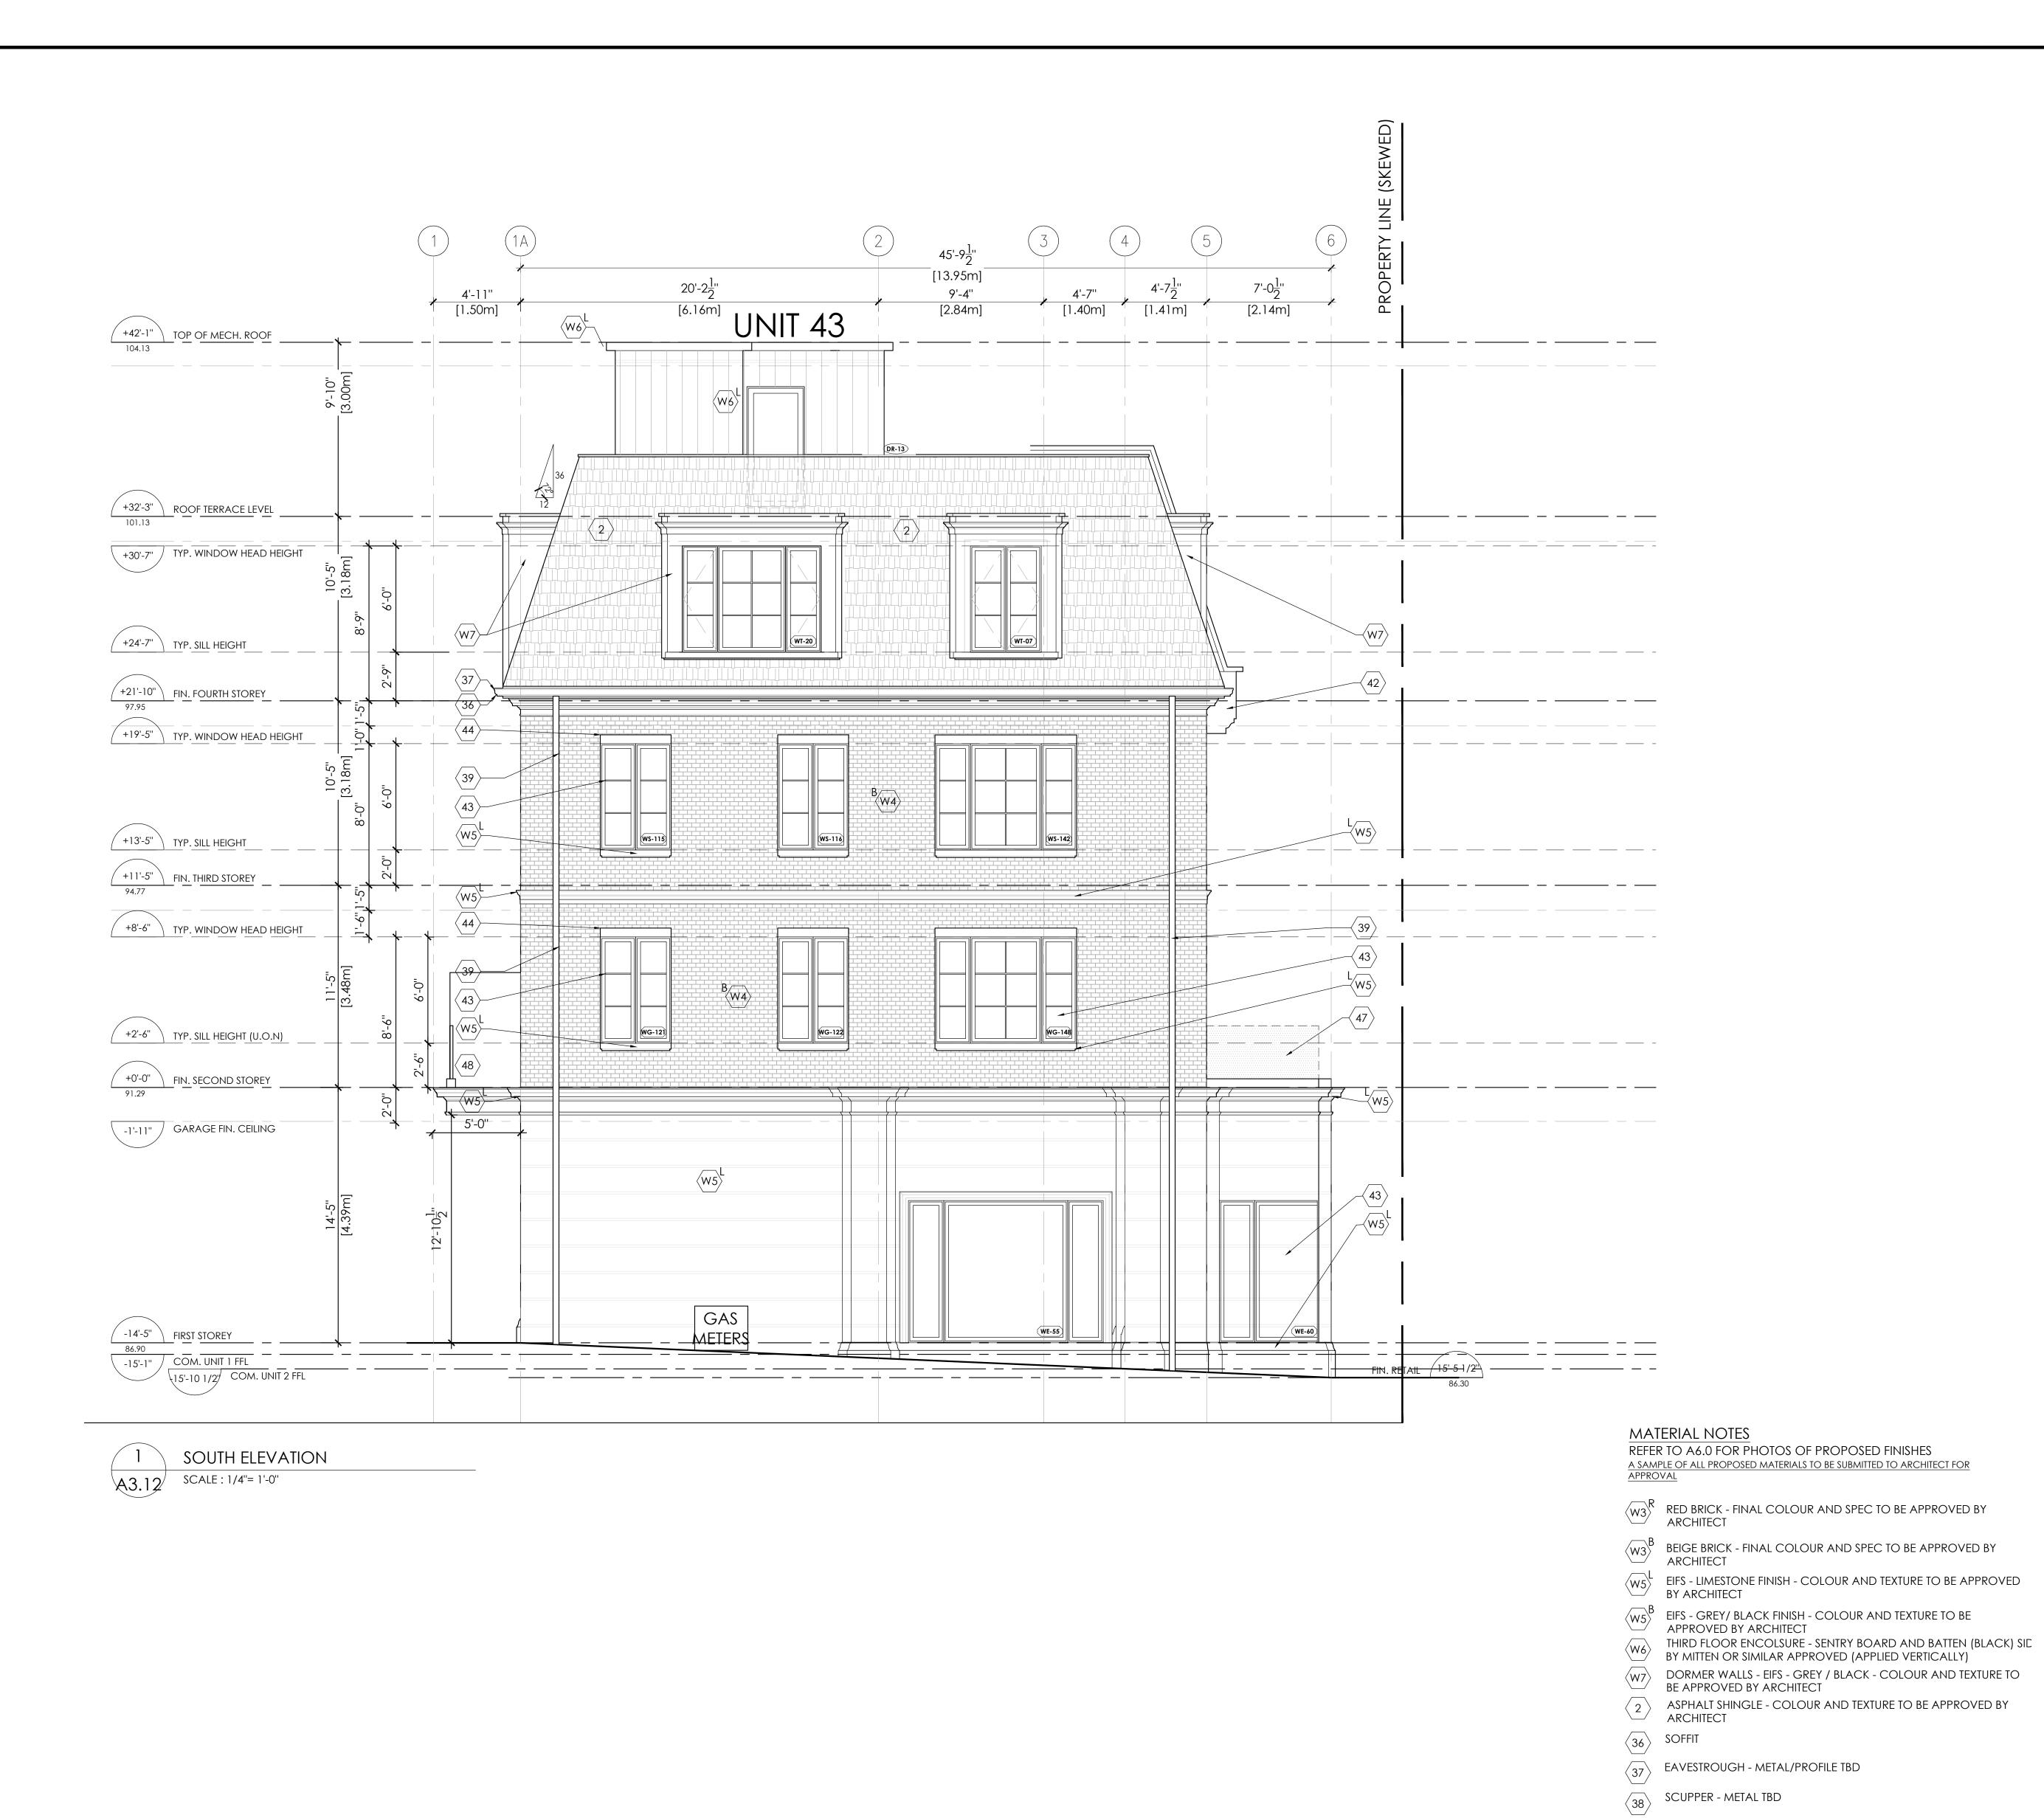

The Architect is not responsible for the accuracy of survey, structural, mechanical, electrical, etc. engineering information shown on the drawing.

Refer to the appropriate engineering drawings before proceeding with work.

Contractor shall check all dimensions on the work and report any discrepancy to the Architect before proceeding. Construction must conform to all applicable Codes and Requirements of Authorities having Jurisdiction.

All drawings, specifications and related documents are the copyright property of the Architect and must be returned upon request. Reproduction of drawings, specifications and related documents in part or whole is forbidden without the Architect's permission.

This drawing is not to be scaled.

This drawing is not to be used for construction unless signed by the Architect.

Issued for Construction

Signature:
Date:

No. | Revision | Date

No.	Revision	Date

09	ISSUED FOR REV ZBA/SPA	27/07/25
08	ISSUED FOR PERMIT	30/05/25
07	ISSUED FOR PERMIT	19/03/25
06	REV - CITY COMMENTS	26/02/25
05	REV PARKING STATS	14/02/25
04	ISS. FOR CONSULTANT CO	14/01/25
03	ISSUED FOR REV ZBA/SPA	08/11/24
02	PARKING CHANGES	16/10/24
01	zba submission	08/07/24
No.	Issued For	Date d/m/y

Drawing Title
SOUTH ELEVATION
BLOCK D
111 GARDEN DR. U1-6 &
COMMERCIAL UNITS AND
209 & 211 LAKESHORE RD. W.

OAKVILLE GARDEN
RESIDENCES CORP.

GARDEN DRIVE OAKVILLE, ONTARIO



RICHARD WENGLE
ARCHITECT INC.

102 Avenue Road Toronto, Ontario M5R 2H3 T: (416) 787-7575/F: (416) 787-0635 e-mail: mail@rwainc.ca

Scale: AS SHOWN
Drawn by: AH/NT/JZ
Checked by: RW

Project No.: 2417

39 RAINWATER LEADER - METAL TBD

BLACK VINYL WINDOWS - COLOUR AND TEXTURE TO BE APPROVED BY ARCHITECT

\$\langle 40 \rangle SKYLIGHT - COLOUR/TINT TBD

42 PRECAST CORBEL

44 BRICK SOLDIER COURSE


45 1" BRICK RECESS PANEL

46 LARGE FORMAT CONTEMPO POLAR WHITE

BLACK ALUMINUM PICKET RAILINGS

 $\langle 48 \rangle$ BLACK ALUMINUM PRIVACY SCREEN



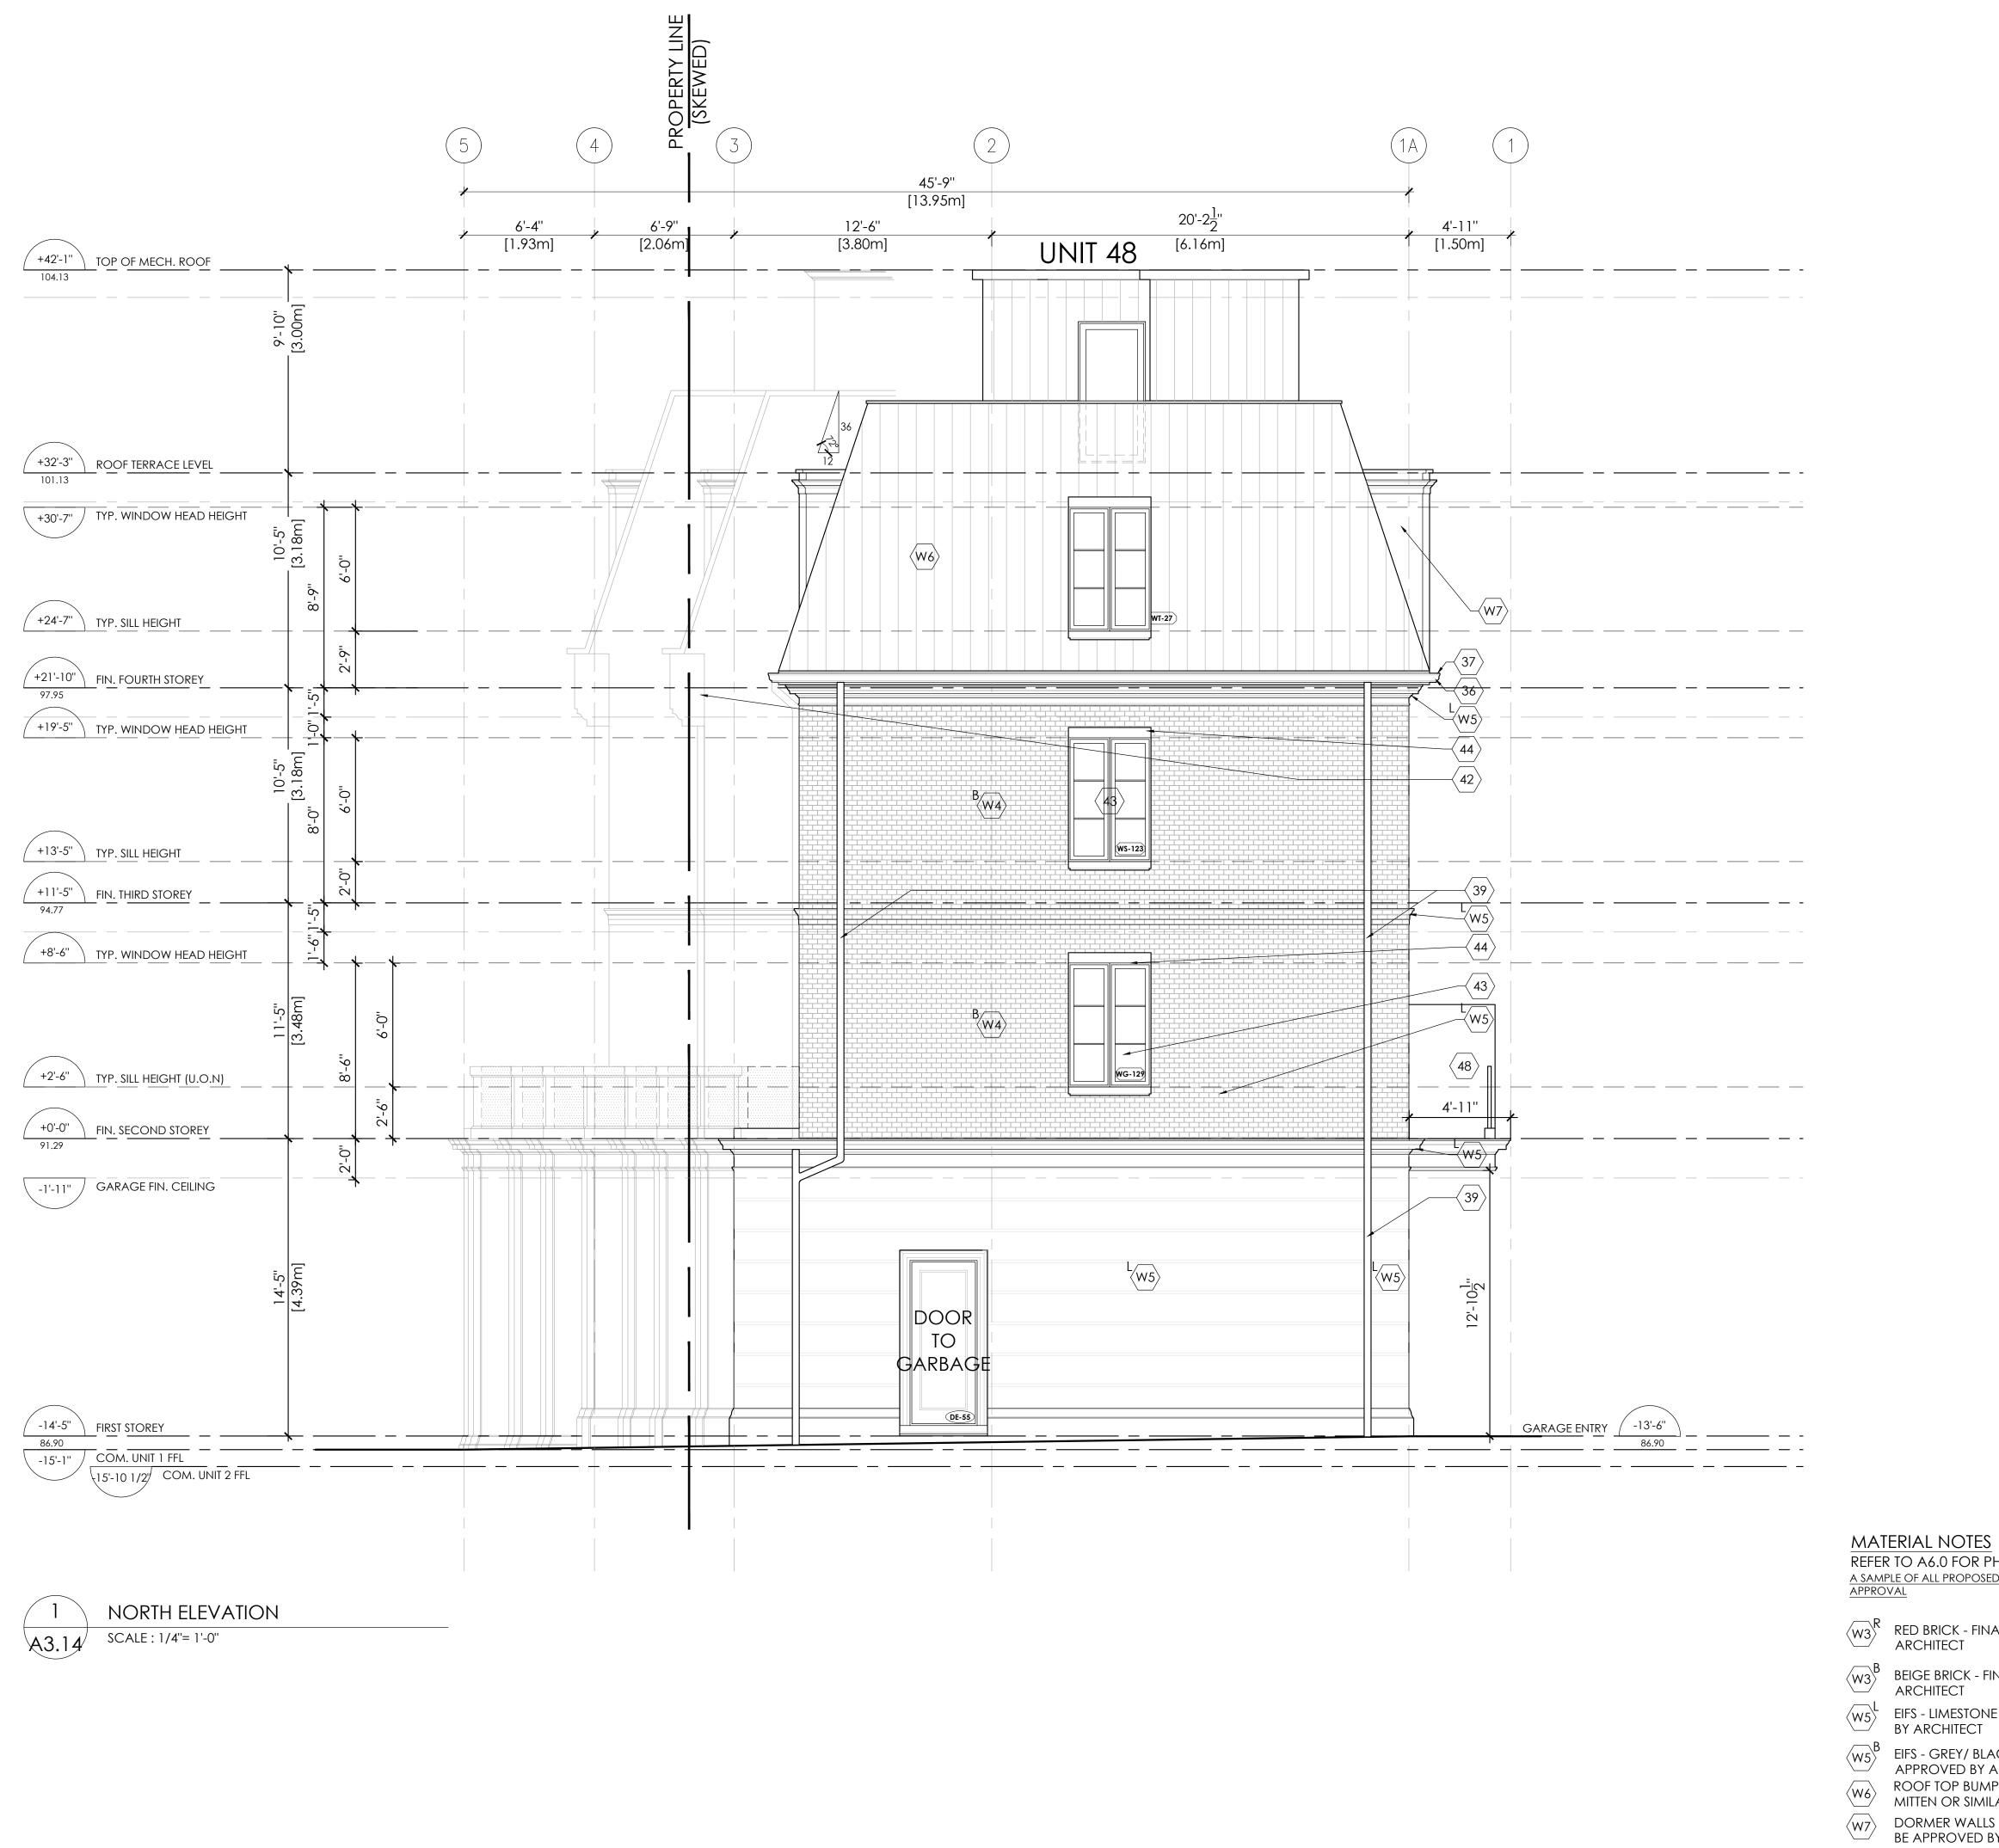

The Architect is not responsible for the accuracy of survey, structural, mechanical, electrical, etc. engineering information shown on the drawing. Refer to the appropriate engineering drawings before proceeding with work.

Contractor shall check all dimensions on the work and report any discrepancy to the Architect before proceeding. Construction must conform to all applicable Codes and Requirements of Authorities having Jurisdiction.

All drawings, specifications and related documents are the copyright property of the Architect and must be returned upon request. Reproduction of drawings, specifications and related documents in part or whole is forbidden without the Architect's permission.

This drawing is not to be scaled. This drawing is not to be used for construction unless signed by the Architect.

Issued for Construction

09	ISSUED FOR REV ZBA/SPA	27/07/25
08	ISSUED FOR PERMIT	30/05/25
07	ISSUED FOR PERMIT	19/03/25
06	REV - CITY COMMENTS	26/02/25
05	REV PARKING STATS	14/02/25
04	ISS. FOR CONSULTANT CO	14/01/25
03	ISSUED FOR REV ZBA/SPA	08/11/24
02	PARKING CHANGES	16/10/24
01	ZBA SUBMISSION	08/07/24
No.	Issued For	Date d/m/y

Drawing Title
NORTH ELEVATION BLOCK D 111 GARDEN DR. U1-6 & COMMERCIAL UNITS AND 209 & 211 LAKESHORE RD. W.

OAKVILLE GARDEN RESIDENCES CORP.

> GARDEN DRIVE OAKVILLE, ONTARIO



RICHARD WENGLE ARCHITECT INC.

102 Avenue Road Toronto, Ontario M5R 2H3 T: (416) 787-7575/F: (416) 787-0635 e-mail: mail@rwainc.ca

Scale: AS SHOWN Drawn by: AH/NT/JZ Checked by: RW Project No.: 2417

REFER TO A6.0 FOR PHOTOS OF PROPOSED FINISHES A SAMPLE OF ALL PROPOSED MATERIALS TO BE SUBMITTED TO ARCHITECT FOR APPROVAL

RED BRICK - FINAL COLOUR AND SPEC TO BE APPROVED BY ARCHITECT

BEIGE BRICK - FINAL COLOUR AND SPEC TO BE APPROVED BY ARCHITECT

EIFS - LIMESTONE FINISH - COLOUR AND TEXTURE TO BE APPROVED BY ARCHITECT

EIFS - GREY/ BLACK FINISH - COLOUR AND TEXTURE TO BE APPROVED BY ARCHITECT ROOF TOP BUMP-OUTS - SENTRY BOARD AND BATTEN (BLACK) SIDING MITTEN OR SIMILAR APPROVED (APPLIED VERTICALLY)

DORMER WALLS - EIFS - GREY / BLACK - COLOUR AND TEXTURE TO BE APPROVED BY ARCHITECT

ASPHALT SHINGLE - COLOUR AND TEXTURE TO BE APPROVED BY ARCHITECT ARCHITECT

EAVESTROUGH - METAL/PROFILE TBD

SCUPPER - METAL TBD

39 RAINWATER LEADER - METAL TBD

\$\langle 40 \rangle SKYLIGHT - COLOUR/TINT TBD

42 PRECAST CORBEL

BLACK VINYL WINDOWS - COLOUR AND TEXTURE TO BE APPROVED BY ARCHITECT

44 BRICK SOLDIER COURSE

45 1" BRICK RECESS PANEL

46 LARGE FORMAT CONTEMPO POLAR WHITE

BLACK ALUMINUM PICKET RAILINGS



EAST ELEVATION A3.16 SCALE: 1/4"= 1'-0"

(01) ASPHALT SHINGLE ROOF - CHARCOAL

(02) EIFIS DORMER - LIGHT GREY

(03) EIFS FINISH - TO COLOR MATCH INDIANA LIMESTONE

 $\langle 04 \rangle$ BRICK - RED, CRIMSON & OLD CHICAGO MIX (70/30)

(05) STONE WASH COURSE - CONTEMPO POLAR WHITE, LARGE FORMAT

(06) STUCCO CROWN MOULD / MID BAND

(07) CANAMOULD WINDOW SILL - PAINTED TO MATCH STUCCO

 $\langle {}_{8} \rangle$ VINYL WINDOW - BLACK

(09) METAL RAILING

10 VINYL SIDING - LIGHT GREY
11 VINYL SOFFIT

The Architect is not responsible for the accuracy of survey, structural, mechanical, electrical, etc. engineering information shown on the drawing.

Refer to the appropriate engineering drawings before proceeding with work. Contractor shall check all dimensions on the work and report any discrepancy to the Architect before proceeding. Construction must conform to all

applicable Codes and Requirements of Authorities having Jurisdiction. All drawings, specifications and related documents are the copyright property of the Architect and must be returned upon request. Reproduction of drawings, specifications and related documents in

part or whole is forbidden without the Architect's

This drawing is not to be scaled. This drawing is not to be used for construction

unless signed by the Architect.

Issued for Construction

| No. | Revision

09	ISSUED FOR REV ZBA/SPA	27/07/25
08	ISSUED FOR PERMIT	30/05/25
07	ISSUED FOR PERMIT	19/03/25
06	REV - CITY COMMENTS	26/02/25
05	REV PARKING STATS	14/02/25
04	ISS. FOR CONSULTANT CO	14/01/25
03	ISSUED FOR REV ZBA/SPA	08/11/24
02	PARKING CHANGES	16/10/24
01	ZBA SUBMISSION	08/07/24
No.	Issued For	Date d/m/

Drawing Title

EAST ELEVATION COLORED BLOCK C 121 GARDEN DR. U1-14

OAKVILLE GARDEN RESIDENCES CORP.

GARDEN DRIVE OAKVILLE, ONTARIO



RICHARD WENGLE ARCHITECT INC.

102 Avenue Road Toronto, Ontario M5R 2H3 T: (416) 787-7575/F: (416) 787-0635 e-mail: mail@rwainc.ca

Scale: AS SHOWN Drawn by: AH/NT/JZ Project No.: 2417



(02) EIFIS DORMER - LIGHT GREY

(03) EIFS FINISH - TO COLOR MATCH INDIANA LIMESTONE

04) BRICK - BUFF, BRAMPTON MANCHESTER

(05) HIGH IMPACT STUCCO WASH COURSE

 $\langle 06 \rangle$ STUCCO CROWN MOULD / MID BAND

(07) CANAMOULD SILL / SURROUND - PAINTED TO MATCH STUCCO

(08) VINYL WINDOW - BLACK

(09) METAL RAILING

(10) VINYL SIDING - LIGHT GREY

11 VINYL SOFFIT

(12) STUCCO FINISH COPING & CORBEL

The Architect is not responsible for the accuracy of survey, structural, mechanical, electrical, etc. engineering information shown on the drawing. Refer to the appropriate engineering drawings

before proceeding with work. Contractor shall check all dimensions on the work and report any discrepancy to the Architect before proceeding. Construction must conform to all applicable Codes and Requirements of Authorities

having Jurisdiction. All drawings, specifications and related documents are the copyright property of the Architect and must be returned upon request. Reproduction of drawings, specifications and related documents in part or whole is forbidden without the Architect's

This drawing is not to be scaled. This drawing is not to be used for construction

Issued for Construction

| No. | Revision

09	ISSUED FOR REV ZBA/SPA	27/07/25
08	ISSUED FOR PERMIT	30/05/25
07	ISSUED FOR PERMIT	19/03/25
06	REV - CITY COMMENTS	26/02/25
05	REV PARKING STATS	14/02/25
04	ISS. FOR CONSULTANT CO	14/01/25
03	ISSUED FOR REV ZBA/SPA	08/11/24
02	PARKING CHANGES	16/10/24
01	ZBA SUBMISSION	08/07/24
No.	Issued For	Date d/m/

Drawing Title EAST ELEVATION COLORED BLOCK D 111 GARDEN DR. U1-6 & COMMERCIAL UNITS AND 209 & 211 LAKESHORE RD. W.

> OAKVILLE GARDEN RESIDENCES CORP.

> > GARDEN DRIVE OAKVILLE, ONTARIO



RICHARD WENGLE ARCHITECT INC.

102 Avenue Road Toronto, Ontario M5R 2H3 T: (416) 787-7575/F: (416) 787-0635 e-mail: mail@rwainc.ca

Drawn by: AH/NT/JZ Checked by: RW Project No.: 2417





Contractor shall check all dimensions on the work and report any discrepancy to the Architect before proceeding. Construction must conform to all applicable Codes and Requirements of Authorities having Jurisdiction.

All drawings, specifications and related documents are the copyright property of the Architect and must be returned upon request. Reproduction of drawings, specifications and related documents in part or whole is forbidden without the Architect's

This drawing is not to be scaled.

This drawing is not to be used for construction unless signed by the Architect.

Issued for Construction

permission.

10.	Revision	Date







ı			
	09	ISSUED FOR REV ZBA/SPA	27/07/25
	08	ISSUED FOR PERMIT	30/05/25
	07	ISSUED FOR PERMIT	19/03/25
	06	REV - CITY COMMENTS	26/02/25
	05	REV PARKING STATS	14/02/25
	04	ISS. FOR CONSULTANT CO	14/01/25
	03	ISSUED FOR REV ZBA/SPA	08/11/24
	02	PARKING CHANGES	16/10/24
	01	ZBA SUBMISSION	08/07/24
	No.	Issued For	Date d/m/
1		<u> </u>	

Drawing Title

3D PERSPECTIVE VIEWS
BLOCK A - D
111 - 121 GARDEN DR. U1-14

OAKVILLE GARDEN
RESIDENCES CORP.

GARDEN DRIVE OAKVILLE, ONTARIO



RICHARD WENGLE ARCHITECT INC.

102 Avenue Road Toronto, Ontario M5R 2H3 T: (416) 787-7575/F: (416) 787-0635 e-mail: mail@rwainc.ca

Scale: AS SHOWN

Drawn by: AH/NT/JZ

Checked by: RW

Project No.: 2417

A5.0











The Architect is not responsible for the accuracy of survey, structural, mechanical, electrical, etc. engineering information shown on the drawing. Refer to the appropriate engineering drawings before proceeding with work.

Contractor shall check all dimensions on the work and report any discrepancy to the Architect before proceeding. Construction must conform to all applicable Codes and Requirements of Authorities having Jurisdiction.

All drawings, specifications and related documents are the copyright property of the Architect and must be returned upon request. Reproduction of drawings, specifications and related documents in part or whole is forbidden without the Architect's

This drawing is not to be scaled.

This drawing is not to be used for construction unless signed by the Architect.

Issued for Construction
Signature:


No.	Revision	Date	

09	ISSUED FOR REV ZBA/SPA	27/07/25
08	ISSUED FOR PERMIT	30/05/25
07	ISSUED FOR PERMIT	19/03/25
06	REV - CITY COMMENTS	26/02/25
05	REV PARKING STATS	14/02/25
04	ISS. FOR CONSULTANT CO	14/01/25
03	ISSUED FOR REV ZBA/SPA	08/11/24
02	PARKING CHANGES	16/10/24
01	ZBA SUBMISSION	08/07/24
No.	Issued For	Date d/m/y

Drawing Title
3D PERSPECTIVE VIEWS
BLOCK A - D
111 GARDEN DR. U1-6 &
COMMERCIAL UNITS AND
209 & 211 LAKESHORE RD. W.

OAKVILLE GARDEN
RESIDENCES CORP.

GARDEN DRIVE OAKVILLE, ONTARIO

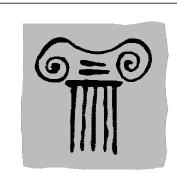

RICHARD WENGLE
ARCHITECT INC.

102 Avenue Road Toronto, Ontario M5R 2H3 T: (416) 787-7575/F: (416) 787-0635 e-mail: mail@rwainc.ca

Scale: AS SHOWN
Drawn by: AH/NT/JZ
Checked by: RW
Project No.: 2417

۸5.1 ||