



Drawings must NOT be scaled. Contractor must check and verify all dimensions, specifications and drawings on site and report any discrepancies to the architect prior to proceeding with any of the work.



MATERIAL	COLOUR	SUPPLIER
STONE VENEER	ALGONQUIN LIMESTONE LEDGEROCK WITH HONED FINISH	OWEN SOUND LEGDEROCK
MASONRY VENEER	MANGANESE DARK IRONSPOT ENDICOTT NORMAN SIZE	THAMES VALLEY BRICK-
MARBLE AT MAIN ENTRANCE	NERO MARQUINA	STONETILE
PREFINIHSED METAL PANELS	MICA GREY 4-MZG-50 LRV 7.95/SRI 14	ALPOLIC MATERIALS
PENTHOUSE SIDING	LIGHT OAK	LONGBOARD
BALCONY SOFFIT	QUARTER SAWN OAK WITH NATURAL STAIN	
GLASS GUARDRAILS	OPAQUE ETCHED	
GLAZING		
FLASHING	PREFINISHED TO MATCH METAL PANELS	
PUNCHED WINDOW FRAME	MIDNIGHT BLACK	KOLBE WINDOWS

4	09.24.20	ISSUED FOR FINAL SPA
3	11.07.18	REISSUED FOR SITE PLAN APPROV.
2	04.26.18	ISSUED FOR SITE PLAN APPROVAL
1	01.05.18	ISSUED FOR PRECONSULT
REF.	DATE	DESCRIPTION
REVISIONS / ISSUANCE:		



CLIENT:

TRAFALGAR ROAD  
CONDOMINIUMS

ADDRESS: 158 TRAFALGAR ROAD  
CITY: OAKVILLE, ONTARIO

DRAWING TITLE:  
EAST ELEVATION

DRAWN: VRP  
DATE: AUG. 2017  
JOB NUMBER: 17-126  
SCALE: 1:50  
SHEET NUMBER: A4.1



Drawings must NOT be scaled. Contractor must check and verify all dimensions, specifications and drawings on site and report any discrepancies to the architect prior to proceeding with any of the work.

MECHANICAL PENTHOUSE ENCLOSURE

SOUTH PROPERTY LINE


PRECAST CONCRETE COPING

MASONRY VENEER

EXPOSED CONCRETE COLUMN

1200 HIGH FENCE - REFER TO LANDSCAPE

WEST ELEVATION

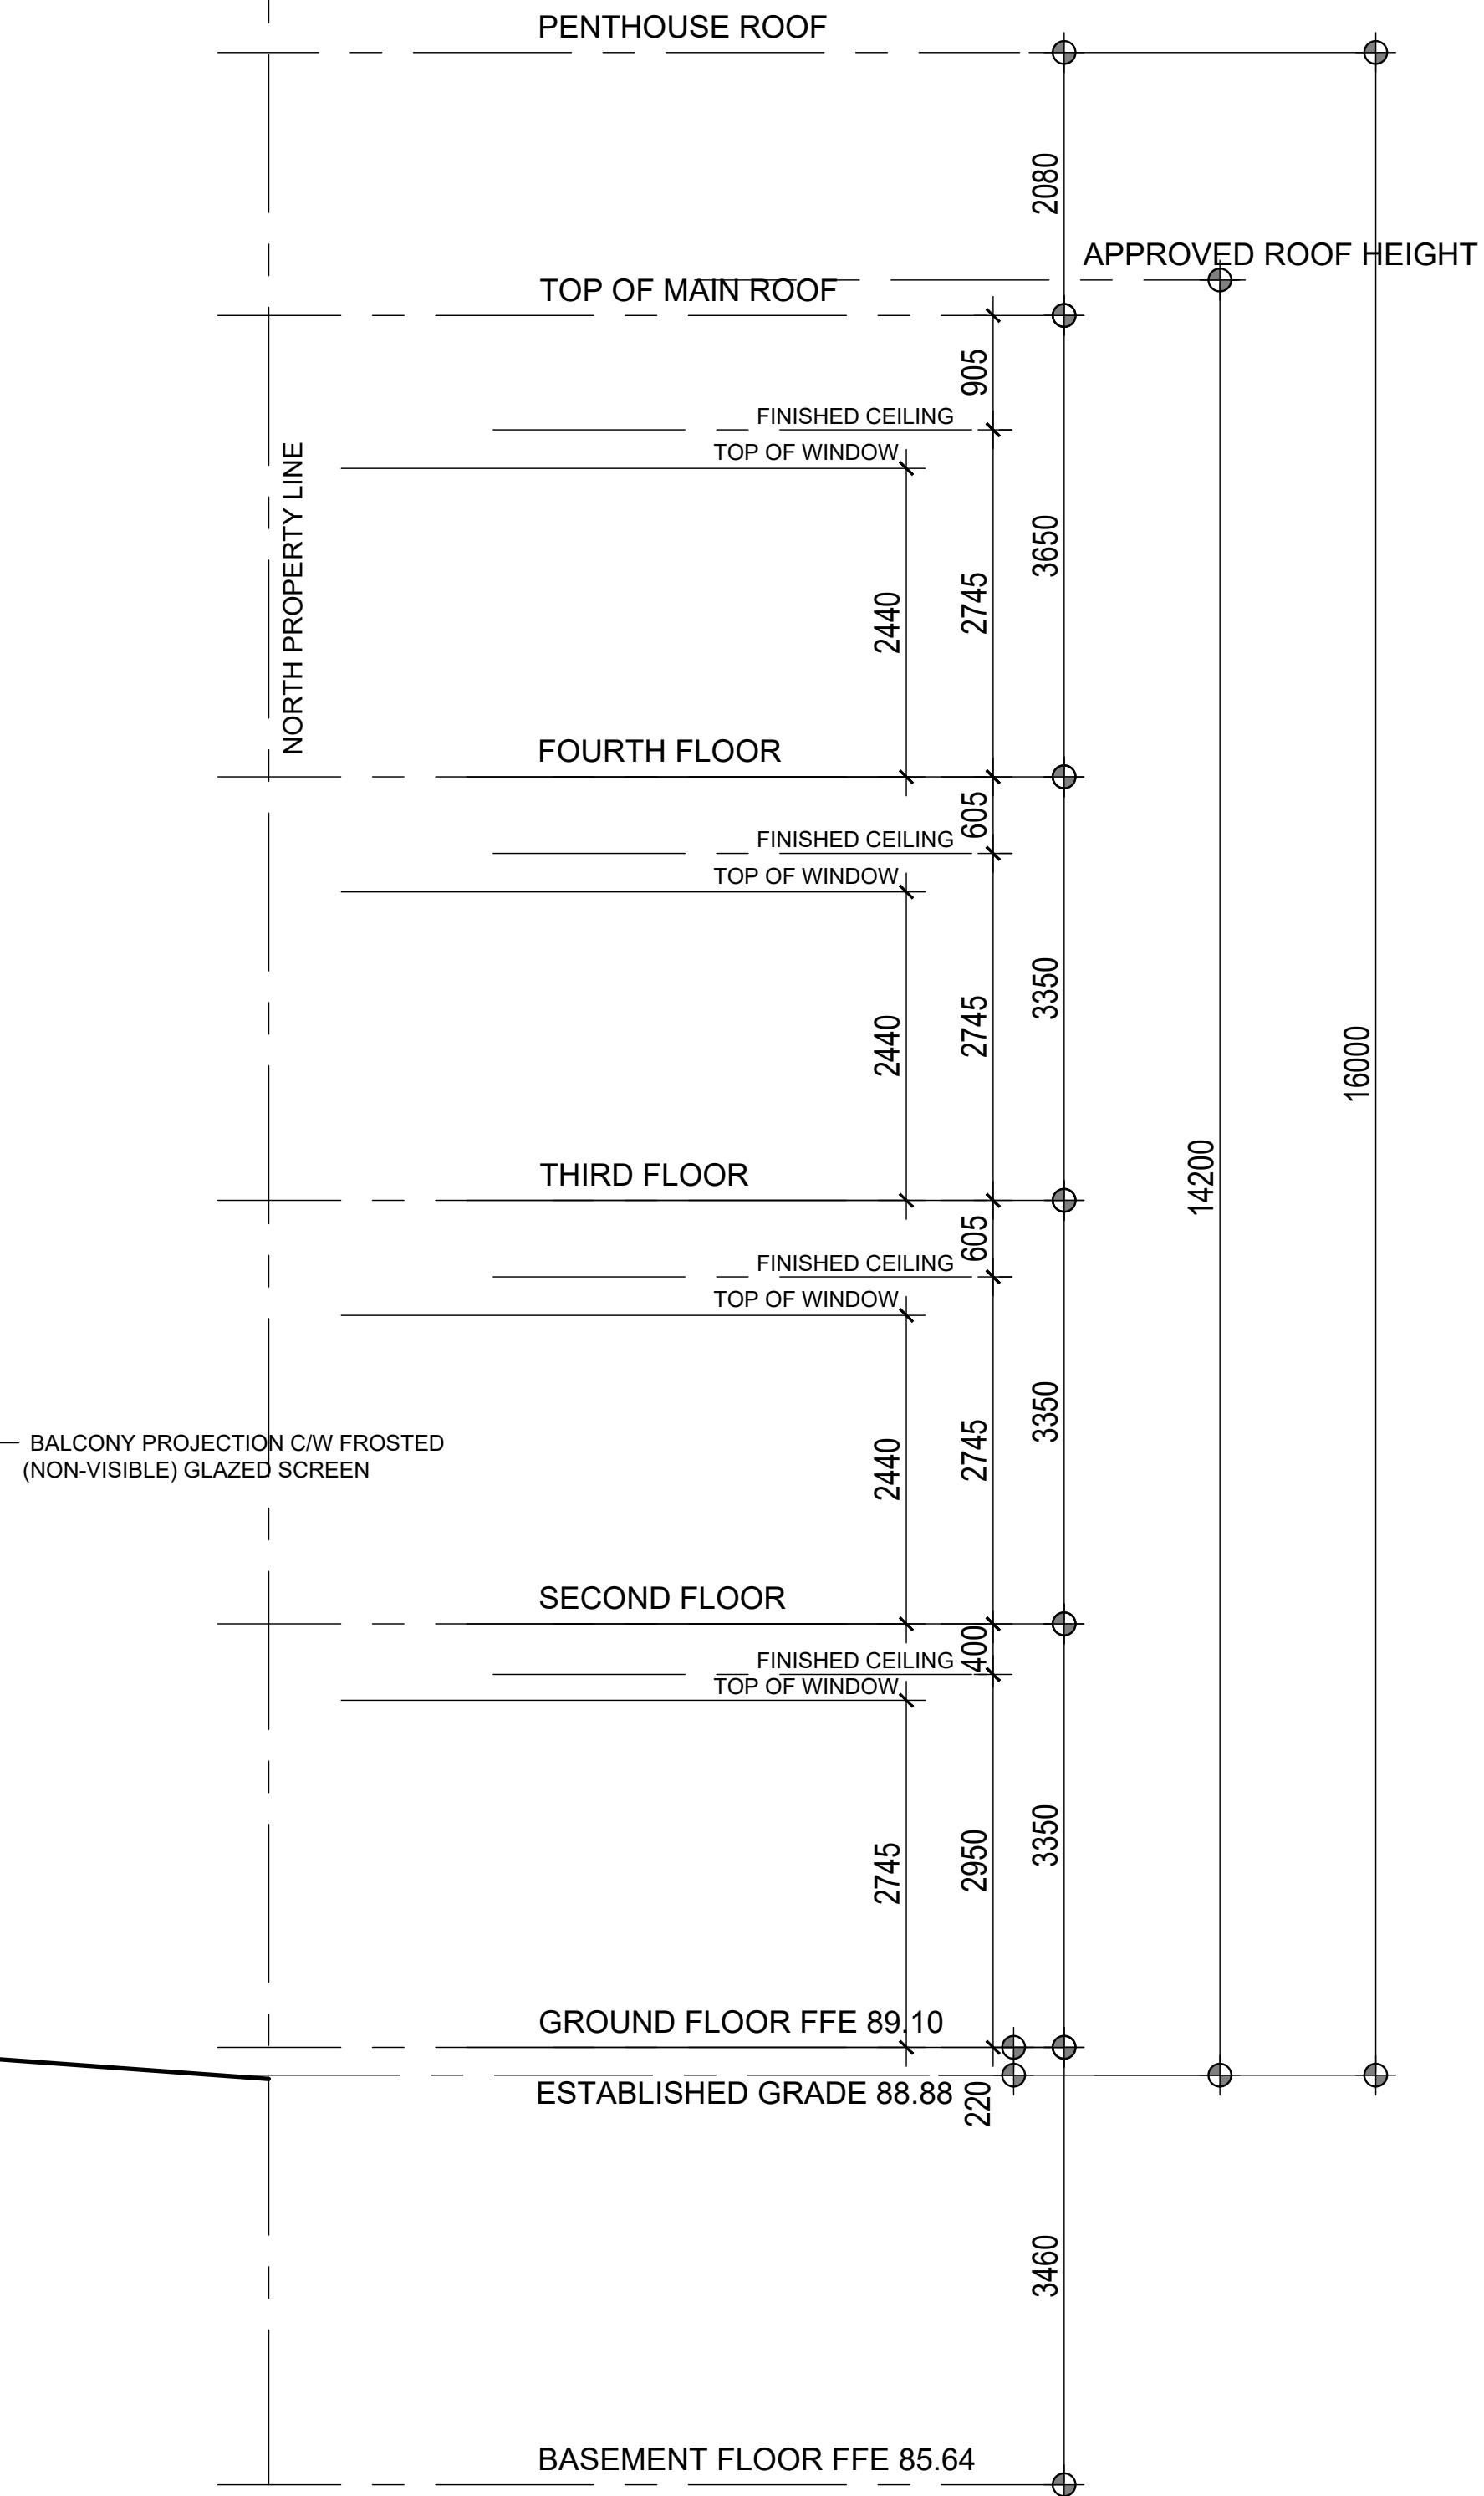

4	09.24.20	ISSUED FOR FINAL SPA
3	11.07.18	REISSUED FOR SITE PLAN APPROV.
2	04.26.18	ISSUED FOR SITE PLAN APPROVAL
1	01.05.18	ISSUED FOR PRECONSULT

REF.	DATE	DESCRIPTION
REVISIONS / ISSUANCE:		



HICKS DESIGN STUDIO


CLIENT:  
TRAFALGAR ROAD  
CONDOMINIUMS

ADDRESS: 158 TRAFALGAR ROAD  
CITY: OAKVILLE, ONTARIO  
DRAWING TITLE:  
WEST ELEVATION

DRAWN: VRP  
DATE: AUG. 2017  
JOB NUMBER: 17-126

SCALE: 1:50

SHEET NUMBER: A4.4

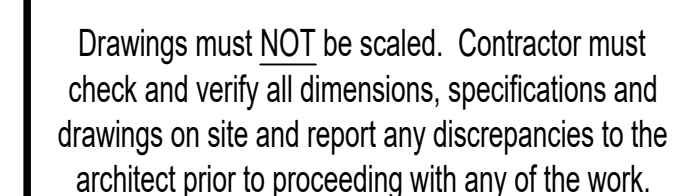

**HICKS**  
DESIGN STUDIO

HICKS DESIGN STUDIO  
286 ROBINSON STREET, SUITE 200 OAKVILLE ON, CAN L6J 1G7  
WWW.HICKSDSIGNSTUDIO.CA T.905.339.1212

DRAWN: VRP	
DATE: AUG. 2017	SCALE: 1:50
JOB NUMBER: 17-126	SHEET NUMBER: A4.3



Drawings must NOT be scaled. Contractor must check and verify all dimensions, specifications and drawings on site and report any discrepancies to the architect prior to proceeding with any of the work.



NORTH ELEVATION

4	09.24.20	ISSUED FOR FINAL SPA
3	11.07.18	REISSUED FOR SITE PLAN APPROV.
2	04.26.18	ISSUED FOR SITE PLAN APPROVAL
1	01.05.18	ISSUED FOR PRECONSULT

REF. DATE DESCRIPTION  
REVISIONS / ISSUANCE:



CLIENT:  
TRAFALGAR ROAD  
CONDOMINIUMS

ADDRESS: 158 TRAFALGAR ROAD  
CITY: OAKVILLE, ONTARIO  
DRAWING TITLE:  
NORTH ELEVATION

DRAWN: VRP	
DATE: AUG. 2017	SCALE: 1:50
JOB NUMBER: 17-126	SHEET NUMBER: A4.2