


MATERIAL LEGEND	
1	CLEAR LOW E COATED VISION GLASS
2	FROSTED SPANDREL PANEL OR ARCHITECTURAL FINISH CONCRETE PANEL TO MATCH COLOUR
3	GRAY TINTED VISION GLASS
4	GRAY COATED SPANDREL PANEL OR ARCHITECTURAL FINISH CONCRETE PANEL TO MATCH COLOUR
5	CONCRETE
6	ARCHITECTURAL LOUVERS
7	PERFORATED METAL RAILING



No.	date	description
Δ	MAY 2021	ISSUED FOR SPA
Δ	MAY 2021	ISSUED FOR SPA
Δ	MAY 2021	ISSUED FOR SPA
Δ	MAY 2021	ISSUED FOR CONSULTANTS
Δ	FEB 2021	ISSUED FOR CONSULTANTS

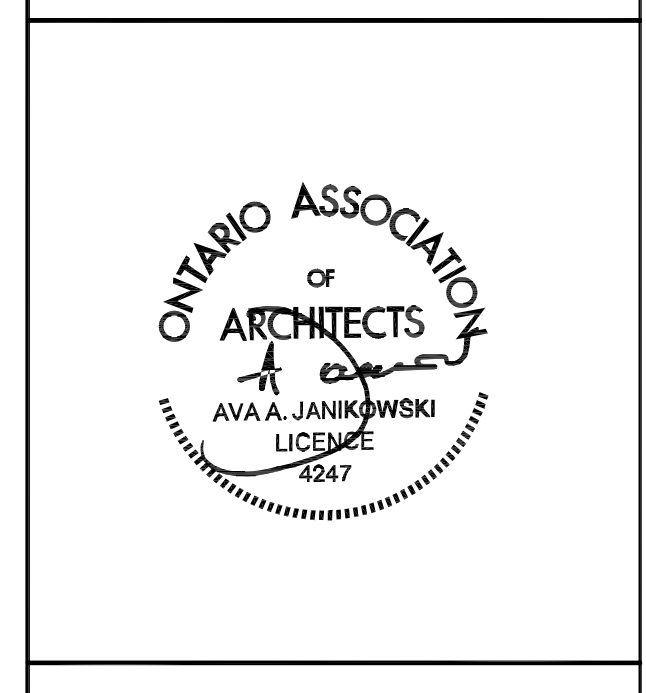

**AVA JANIKOWSKI ARCHITECT INC.**  
 2973 Lakeshore Blvd. W.  
 Etobicoke, Ontario, Canada M9V 1J5  
 Phone (416) 252-8858 Fax (416) 252-3954

Project  
**70 OLD MILL ROAD**  
 70 OLD MILL ROAD, OAKVILLE, ON

title  
**SOUTH AND WEST ELEVATIONS**

drawn by K.S. date AUG 2021  
 checked by A.J. scale 1:150  
 project no. sheet no.  
 rev. no. **A411**

This drawing is an instrument of service, is the property of the architect and may not be reproduced without their permission and shall remain the confidential property of the architect. It shall not be used for any other purpose without the written consent of the architect. It shall not be used for any other project, in whole or in part, without the written consent of the architect. It shall not be used for any other purpose without the written consent of the architect. It shall not be used for any other purpose without the written consent of the architect.

Written dimensions shall have precedence over scaled dimensions. Contractors shall verify and be responsible for all dimensions and conditions on the job and the architect shall be relieved of any obligations from the drawings shall be submitted to the architect for approval before proceeding with construction.

All drawings to be read in conjunction with Interior Room Schedules.