



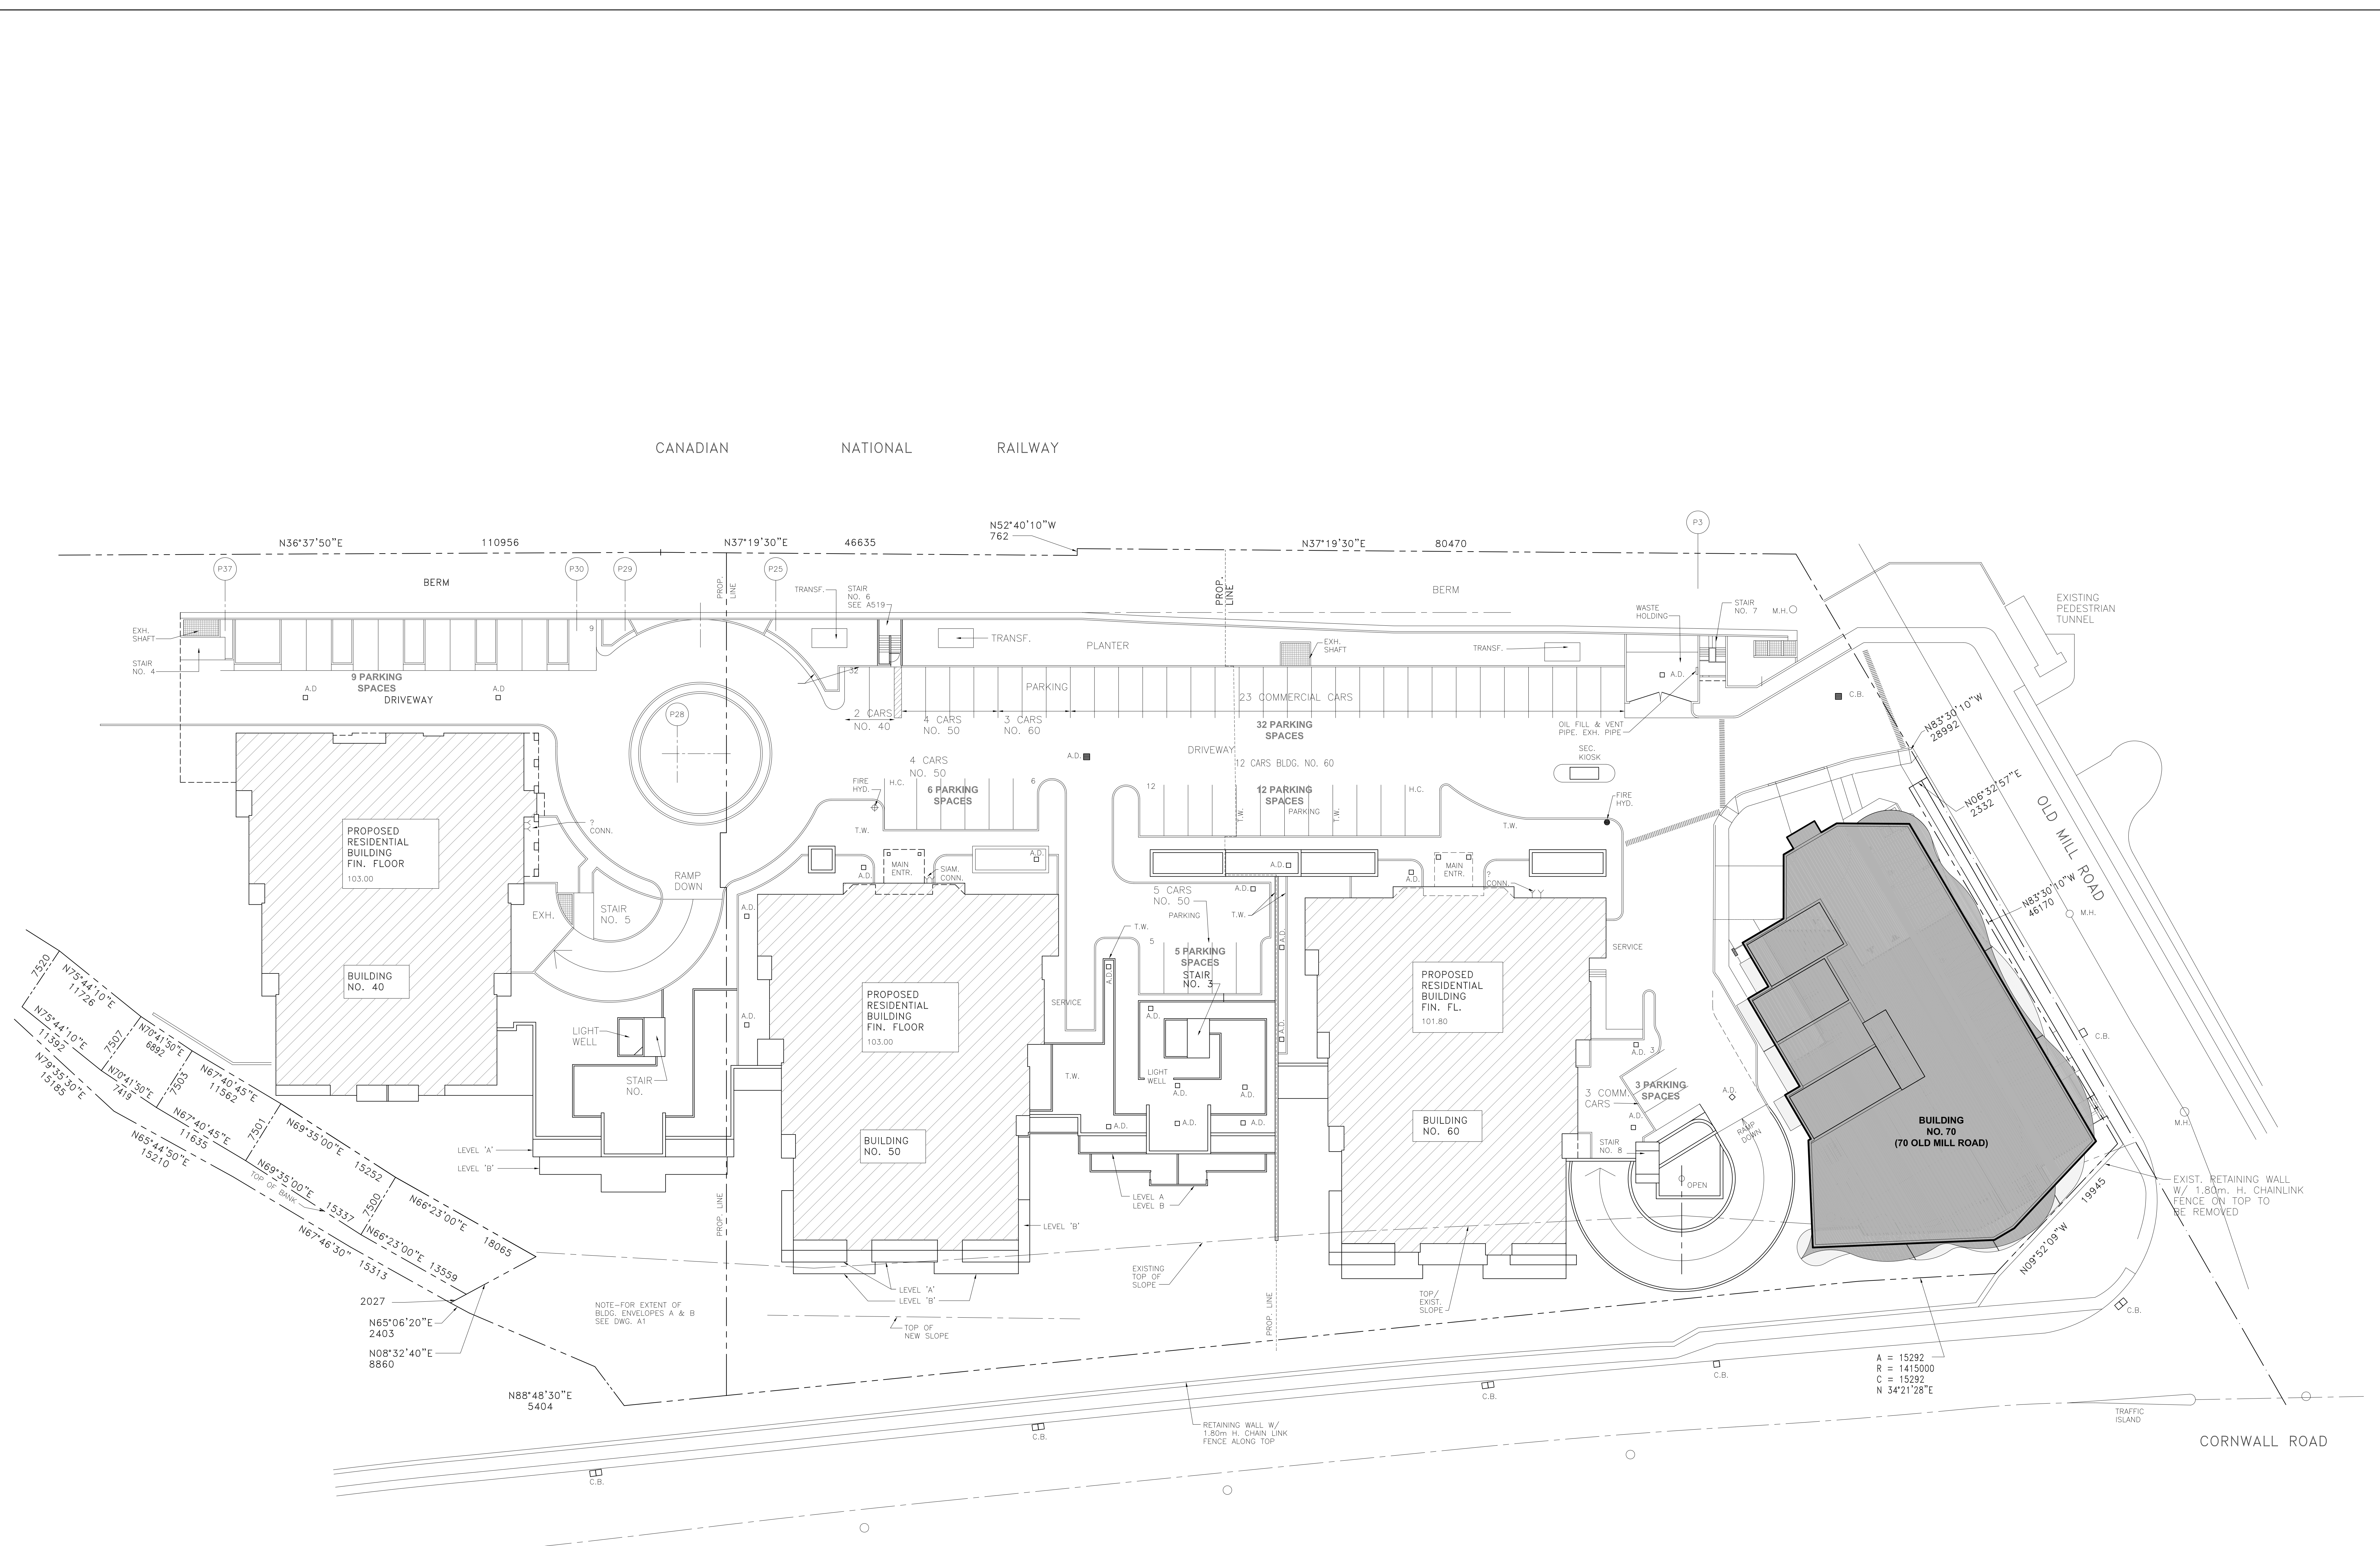

GENERAL NOTES:  
 THE SHOWN OVERALL SITE PLAN IS BASED ON DRAWINGS RECEIVED FROM THE CLIENT, PREPARED BY DUSTIN ROCKS ARCHITECT, DATED OCTOBER 18, 2021, AND INFORMATION RECEIVED FROM GHD LTD.

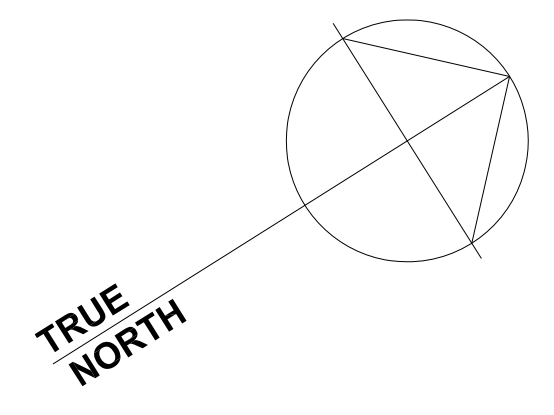

No.	date	description
1	08/21/21	ISSUED FOR OPA
2	08/21/21	ISSUED FOR REVIEW

Revisions	

**AVA JANIKOWSKI ARCHITECT INC.**  
 2973 Lakeshore Blvd. W.  
 Etobicoke, Ontario, Canada M9V 1J5  
 Phone (416) 252-8858 Fax (416) 252-3954

Project: 70 OLD MILL ROAD  
 70 OLD MILL ROAD, OAKVILLE, ON

Title: OVERALL SITE PLAN

drawn by K.S. date AUG 2021

checked by A.J. scale 1:250

project no. sheet no.


rev. no. A200

This drawing is an instrument of service, is the property of the architect and may not be reproduced without their permission and shall remain the property of the architect. It is to be used only for the project and site shown on the drawing and shall not be used for any other purpose without the written permission of the architect.

When dimensions are given, they shall govern over notes. Dimensions shall be verified and the responsibility for all dimensions and conditions on the drawing shall be submitted to the architect for approval before proceeding with construction.

All drawings to be read in conjunction with Interior Room Schedules.



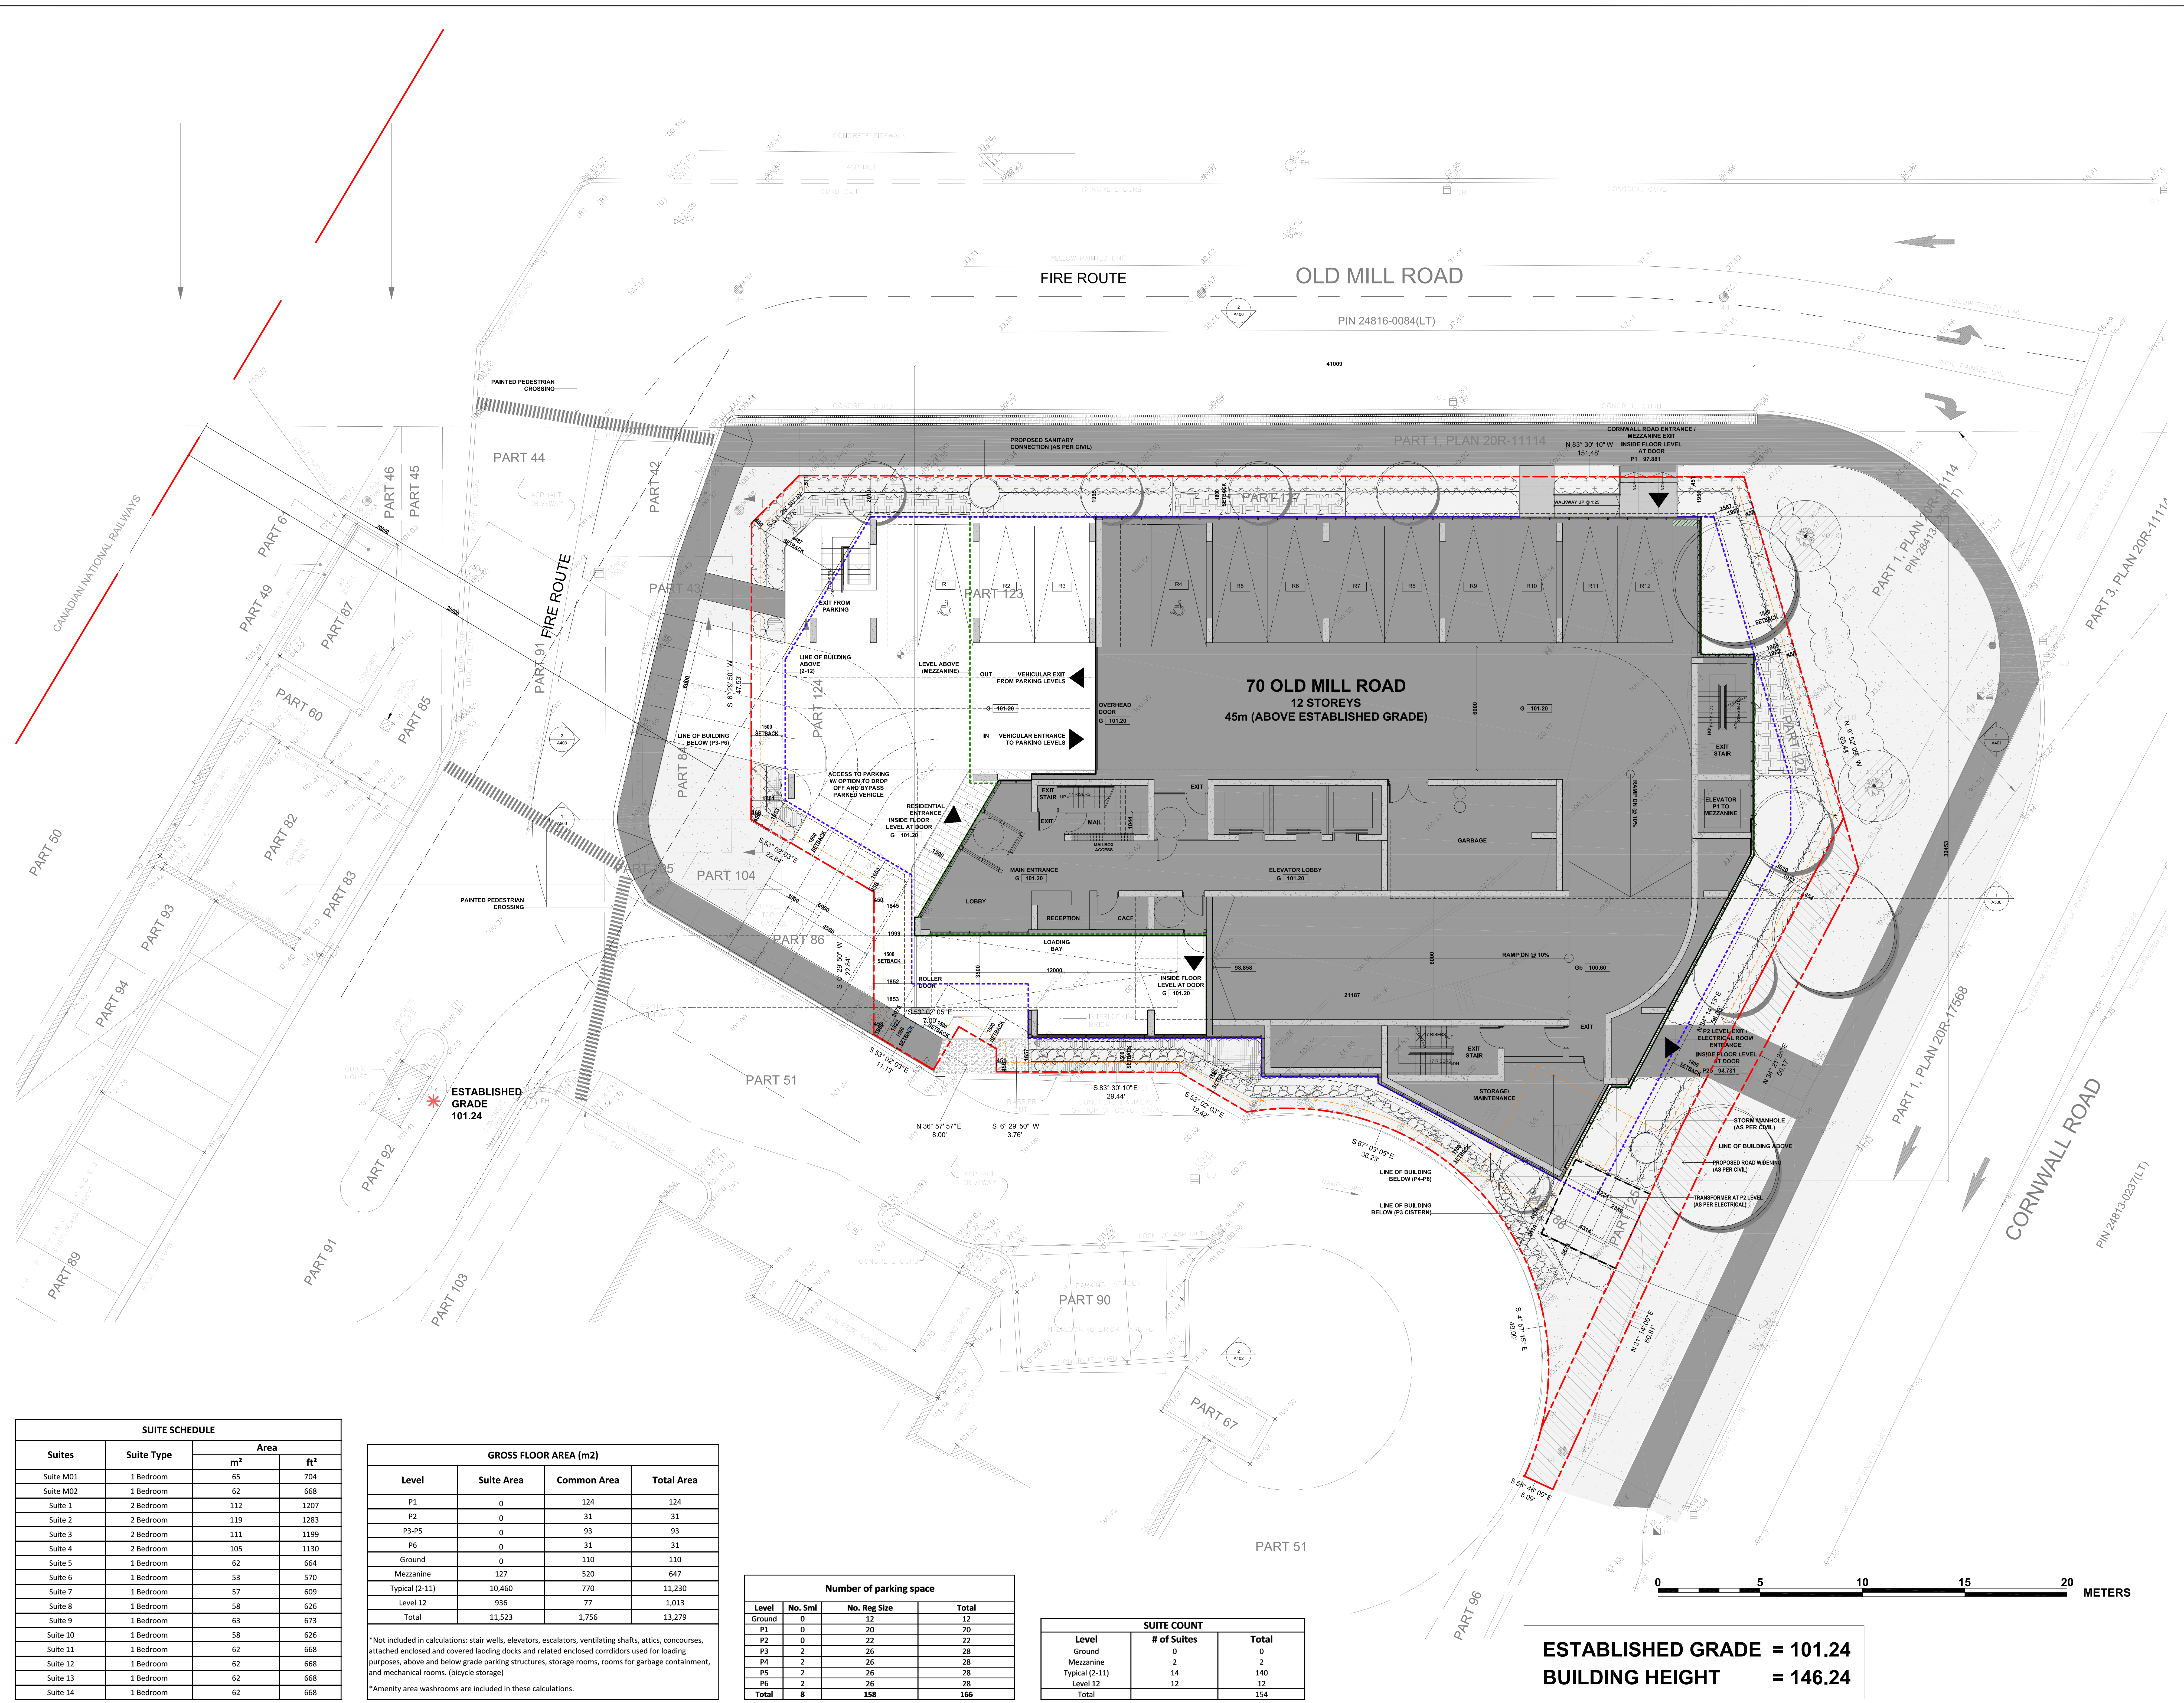

No.	date	description
1	OCT 01/21	ISSUED FOR PERMITS
2	SEPT 10/21	ISSUED FOR PERMITS
3	SEPT 20/21	ISSUED FOR PERMITS
4	AUG 27/21	ISSUED FOR PERMITS
5	AUG 20/21	ISSUED FOR PERMITS
6	AUG 10/21	ISSUED FOR PERMITS
7	AUG 03/21	ISSUED FOR PERMITS
8	AUG 02/21	ISSUED FOR PERMITS

Revisions	

**AVA JANIKOWSKI ARCHITECT INC.**  
 2973 Lakeshore Blvd. W.  
 Etobicoke, Ontario, Canada M9V 1J5  
 Phone (416) 252-8858 Fax (416) 252-3954

project: 70 OLD MILL ROAD, OAKVILLE, ON

title: SITE PLAN

drawn by: K.S. date: AUG 2021

checked by: A.J. scale: 1:100

project no. sheet no. A300

rev. no. 1

SUITE SCHEDULE			
Suites	Suite Type	Area	
		m <sup>2</sup>	ft <sup>2</sup>
Suite M01	1 Bedroom	65	704
Suite M02	1 Bedroom	62	668
Suite 1	2 Bedroom	112	1207
Suite 2	2 Bedroom	119	1283
Suite 3	2 Bedroom	111	1199
Suite 4	2 Bedroom	105	1130
Suite 5	1 Bedroom	62	664
Suite 6	1 Bedroom	53	570
Suite 7	1 Bedroom	57	609
Suite 8	1 Bedroom	58	626
Suite 9	1 Bedroom	63	673
Suite 10	1 Bedroom	58	626
Suite 11	1 Bedroom	62	668
Suite 12	1 Bedroom	62	668
Suite 13	1 Bedroom	62	668
Suite 14	1 Bedroom	62	668

GROSS FLOOR AREA (m2)			
Level	Suite Area	Common Area	Total Area
P1	0	124	124
P2	0	31	31
P3-P5	0	93	93
P6	0	31	31
Ground	0	110	110
Mezzanine	127	520	647
Typical (2-11)	10,460	770	11,230
Level 12	936	77	1,013
Total	11,523	1,756	13,279

\*Not included in calculations: stair wells, elevators, escalators, ventilating shafts, attics, concourses, attached enclosed and covered loading docks and related enclosed corridors used for loading purposes, above and below grade parking structures, storage rooms, rooms for garbage containment, and mechanical rooms. (bicycle storage)  
 \*Amenity area washrooms are included in these calculations.

Number of parking space			
Level	No. Sm	No. Reg. Size	Total
Ground	0	12	12
P1	0	20	20
P2	0	22	22
P3	2	26	28
P4	2	26	28
P5	2	26	28
P6	2	26	28
Total	8	158	166

SUITE COUNT		
Level	# of Suites	Total
Ground	0	0
Mezzanine	2	2
Typical (2-11)	14	140
Level 12	12	12
Total	8	154


**ESTABLISHED GRADE = 101.24**  
**BUILDING HEIGHT = 146.24**








CANADIAN NATIONAL RAILWAYS

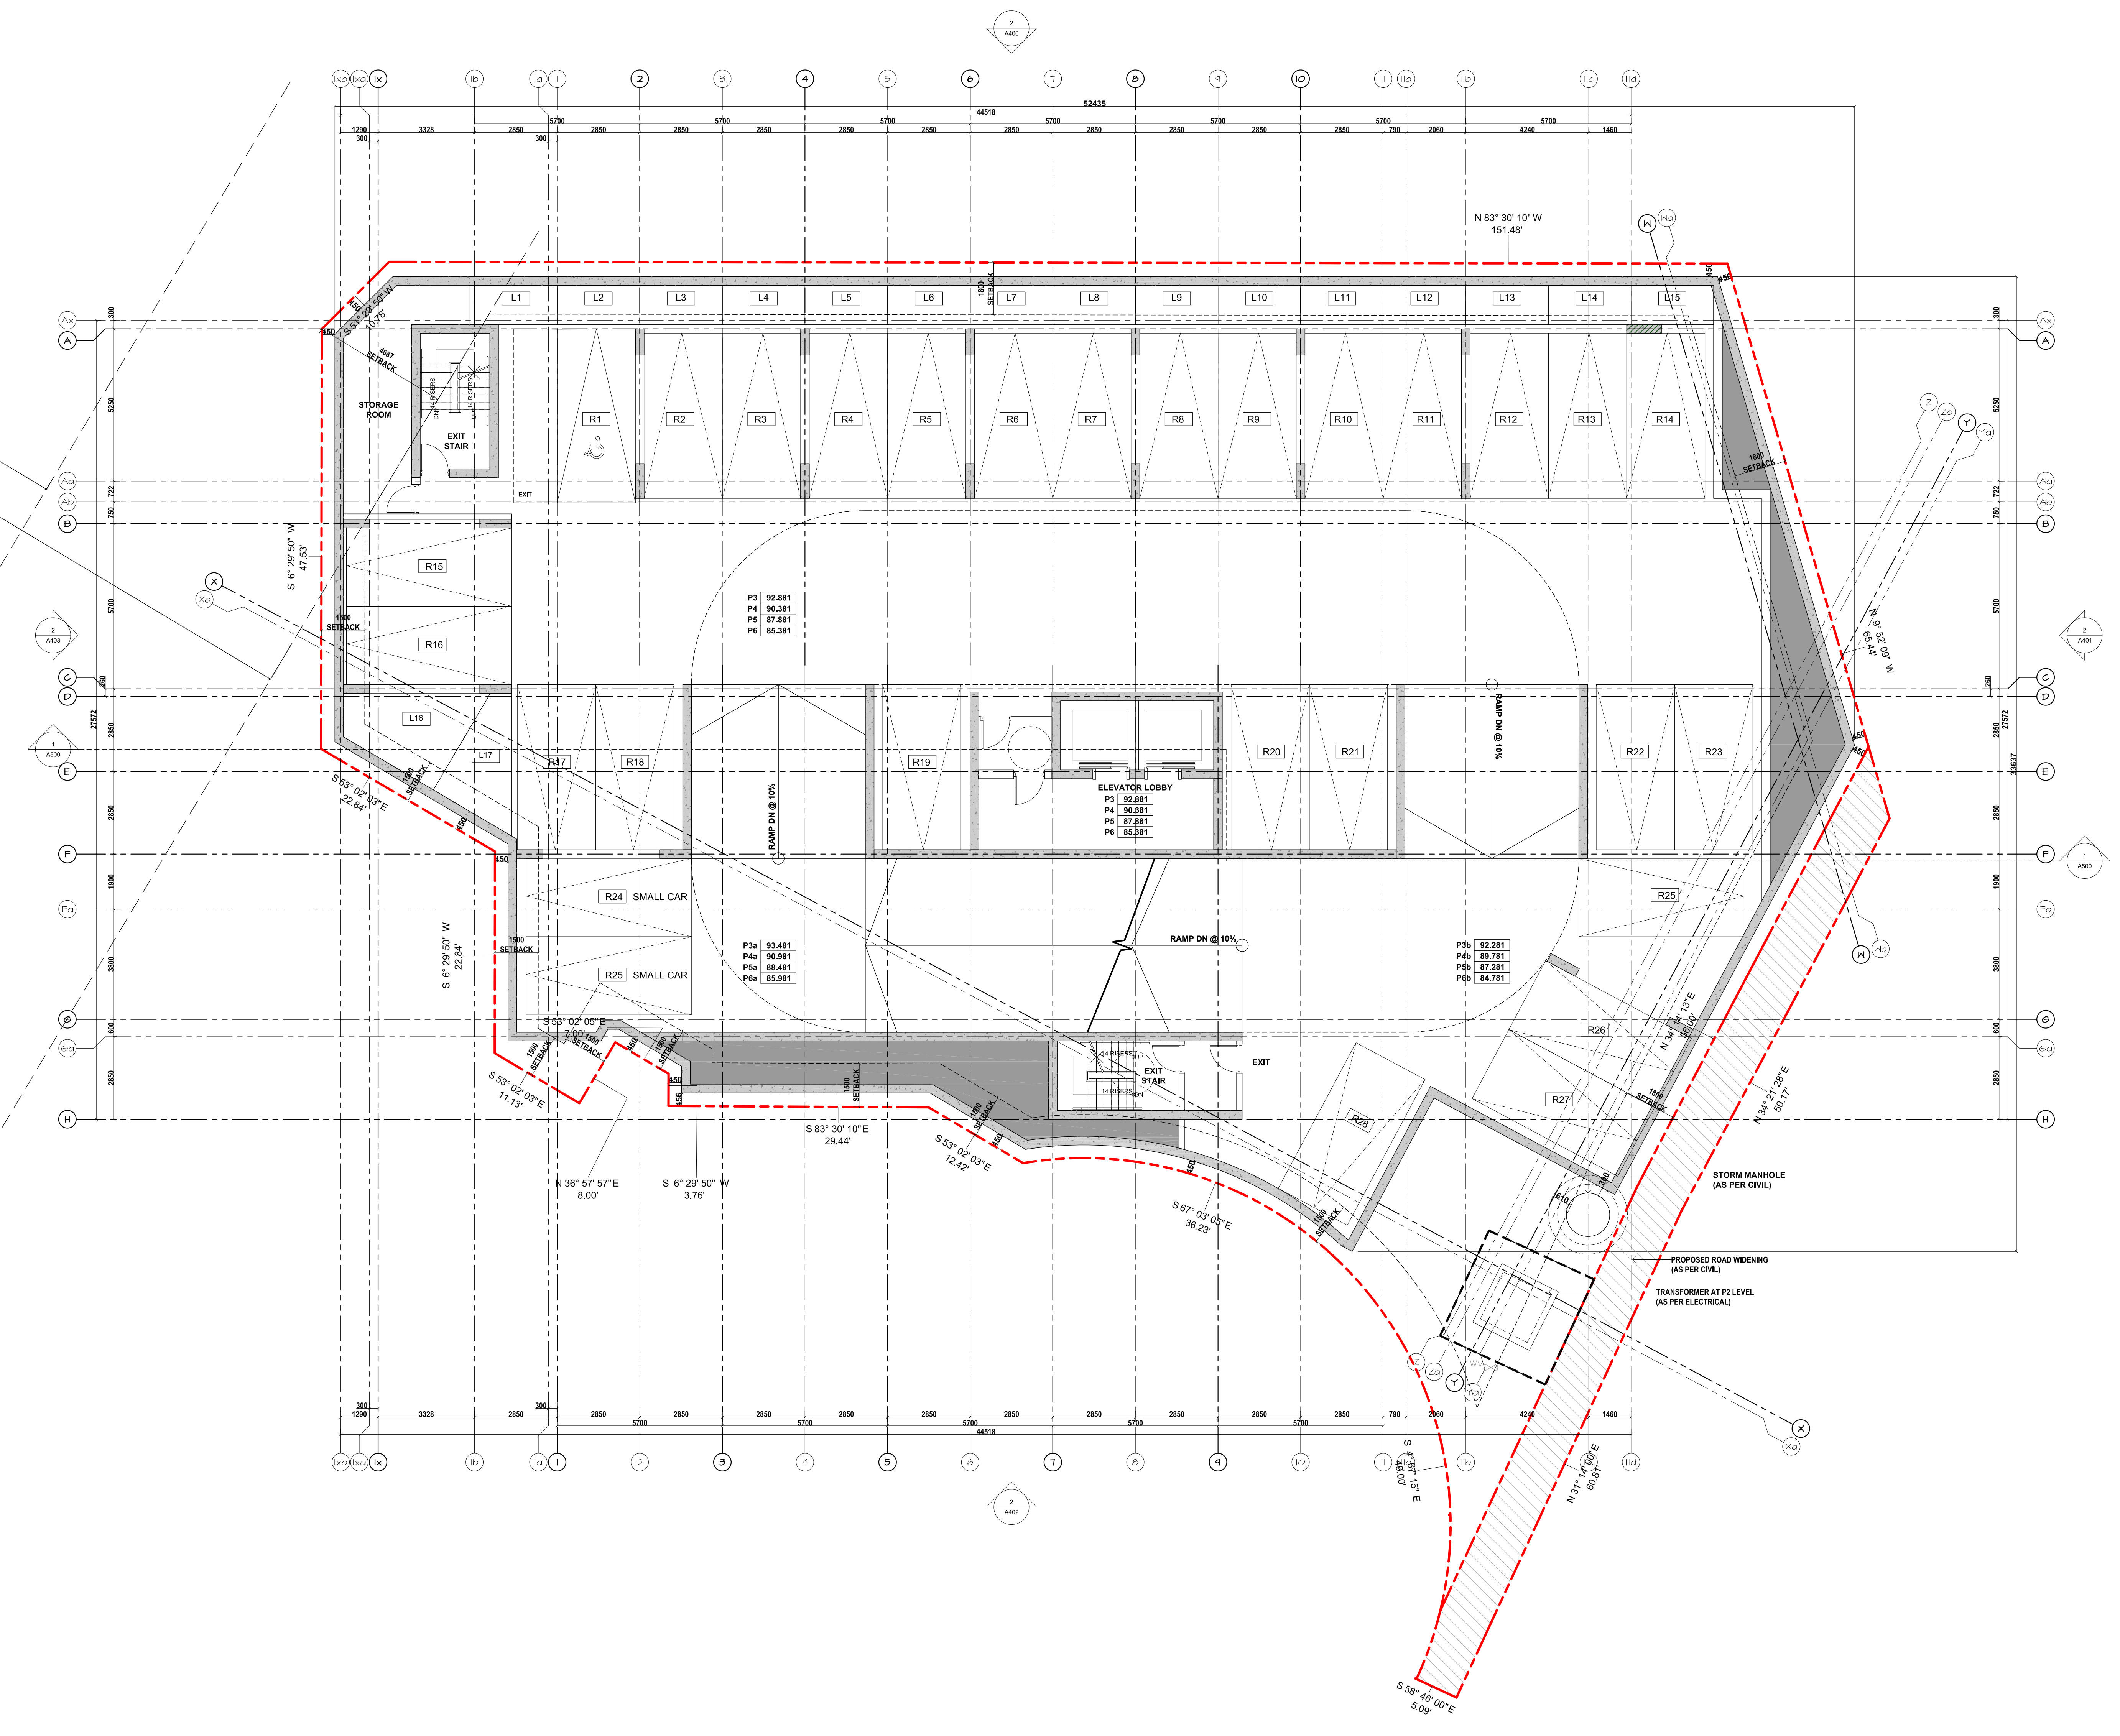

LEGEND

- STRUCTURE ABOVE TO BE CONFIRMED BY THE STRUCTURAL ENGINEER.
- STRUCTURAL WALLS/COLUMNS TO BE CONFIRMED BY THE STRUCTURAL ENGINEER.
- MECHANICAL SHAFTSPACE TO BE CONFIRMED BY THE MECHANICAL ENGINEER.
- SPANDECK PANEL.
- BALCONY.

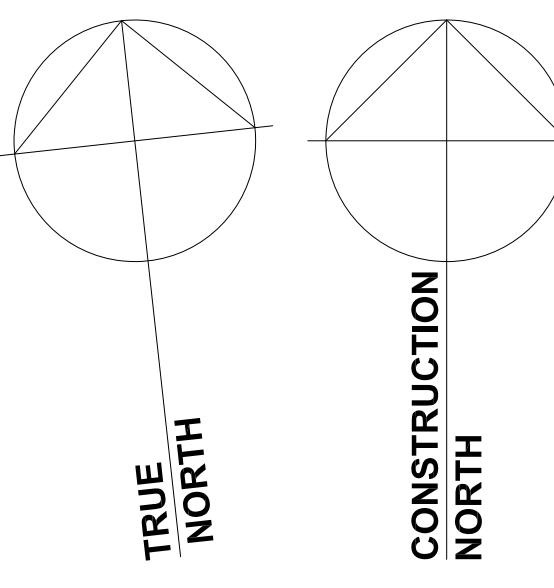

No.	date	description

Revisions

**AVA JANIKOWSKI ARCHITECT INC.**  
 2973 Lakeshore Blvd. W.  
 Etobicoke, Ontario, Canada M9V 1J5  
 Phone (416) 252-8858 Fax (416) 252-3954

project  
**70 OLD MILL ROAD**

70 OLD MILL ROAD, OAKVILLE, ON


title  
**P5-P4 LEVEL FLOOR PLAN**

drawn by K.S. date AUG 2021  
 checked by A.J. scale 1:100  
 project no. sheet no.  
 rev. no. **A302**


This drawing is an instrument of service, is the property of the architect and may not be reproduced without their permission and shall remain the property of the architect. All design and other information shown on this drawing are for the use of the specific project only and shall not be used elsewhere without written permission of the architect. Dimensions and conditions shown on the drawing. Before dimensions used have precedence over notes. Contractors shall verify and be responsible for all dimensions and conditions on the drawing and shall be responsible if any corrections from the drawing shall be submitted to the architect for approval before proceeding with construction.

All drawings to be read in conjunction with Interior Room Schedules.



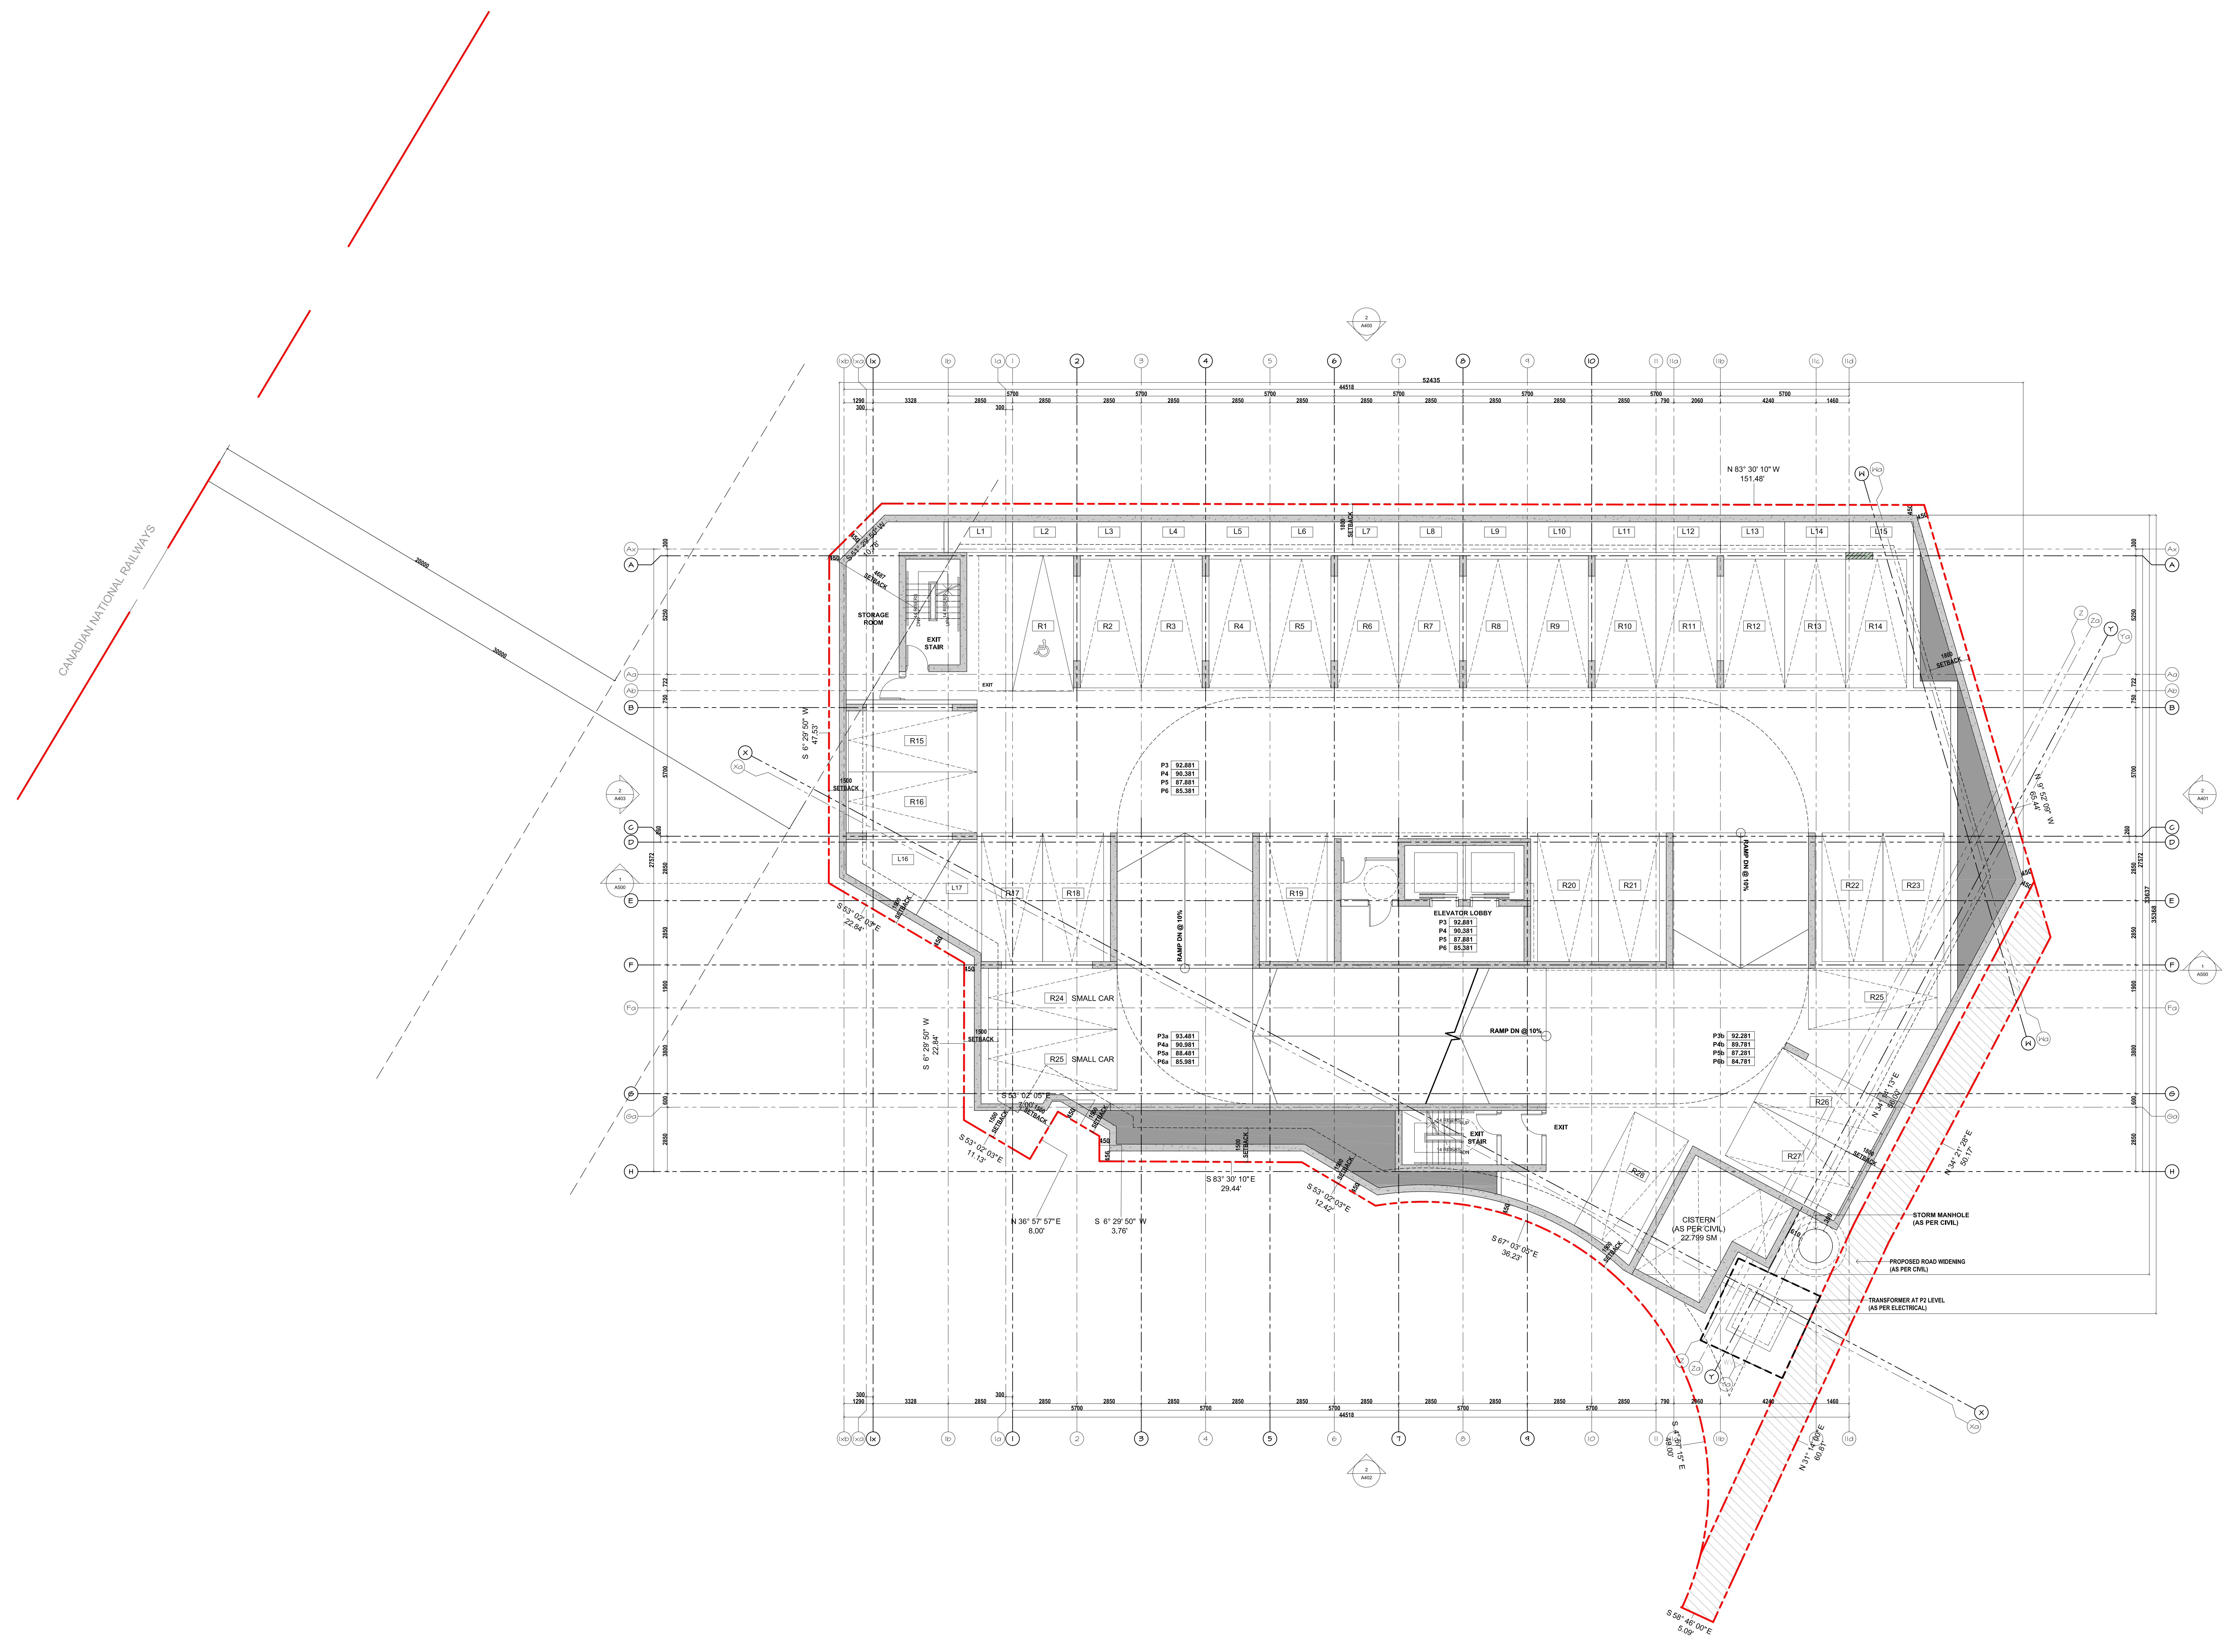

- LEGEND**
- STRUCTURE ABOVE TO BE CONFIRMED BY THE STRUCTURAL ENGINEER.
  - STRUCTURAL WALLS/COLUMNS TO BE CONFIRMED BY THE STRUCTURAL ENGINEER.
  - MECHANICAL SHAFTSPACE TO BE CONFIRMED BY THE MECHANICAL ENGINEER.
  - SPANREL PANEL.
  - BALCONY.

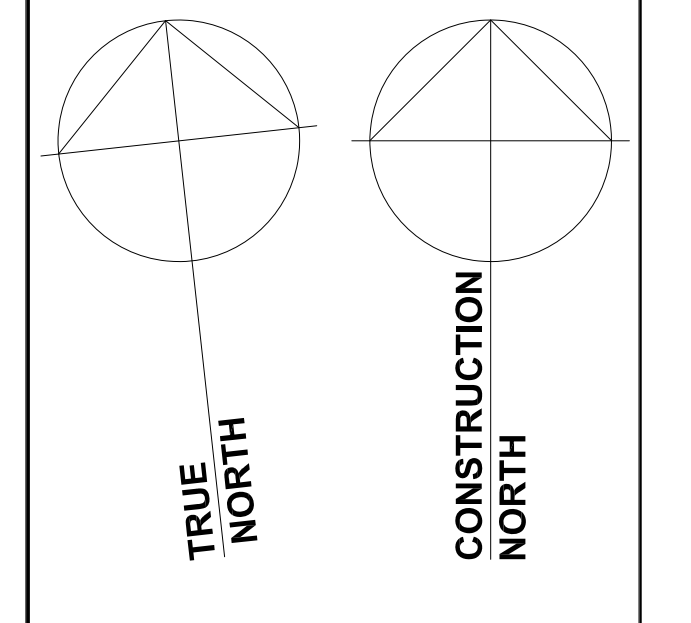

No.	date	description

Revisions

**AVA JANIKOWSKI ARCHITECT INC.**  
 2973 Lakeshore Blvd. W.  
 Etobicoke, Ontario, Canada M9W 1J5  
 Phone: (416) 252-8858 Fax: (416) 252-3954

project:  
 70 OLD MILL ROAD  
 70 OLD MILL ROAD, OAKVILLE, ON  
 title:  
 P3 LEVEL FLOOR PLAN

drawn by: K.S.      date: AUG 2021  
 checked by: A.J.      scale: 1:100  
 project no.          sheet no.  
 rev. no.              A303



This drawing is an instrument of service, the property of the architect and may not be reproduced without their permission and shall remain the property of the architect. All design and other information shown on this drawing are for the use on the specified project only and shall not be used elsewhere without written permission of the architect. Dimensions and conditions shown on this drawing shall be confirmed by the contractor on the day of the construction and submitted to the architect for approval before proceeding with construction.







- LEGEND**
- STRUCTURE ABOVE TO BE CONFIRMED BY THE STRUCTURAL ENGINEER.
  - STRUCTURAL WALLS/COLUMNS TO BE CONFIRMED BY THE STRUCTURAL ENGINEER.
  - MECHANICAL SHAFTSPACE TO BE CONFIRMED BY THE MECHANICAL ENGINEER.
  - SPANDREL PANEL.
  - BALCONY.

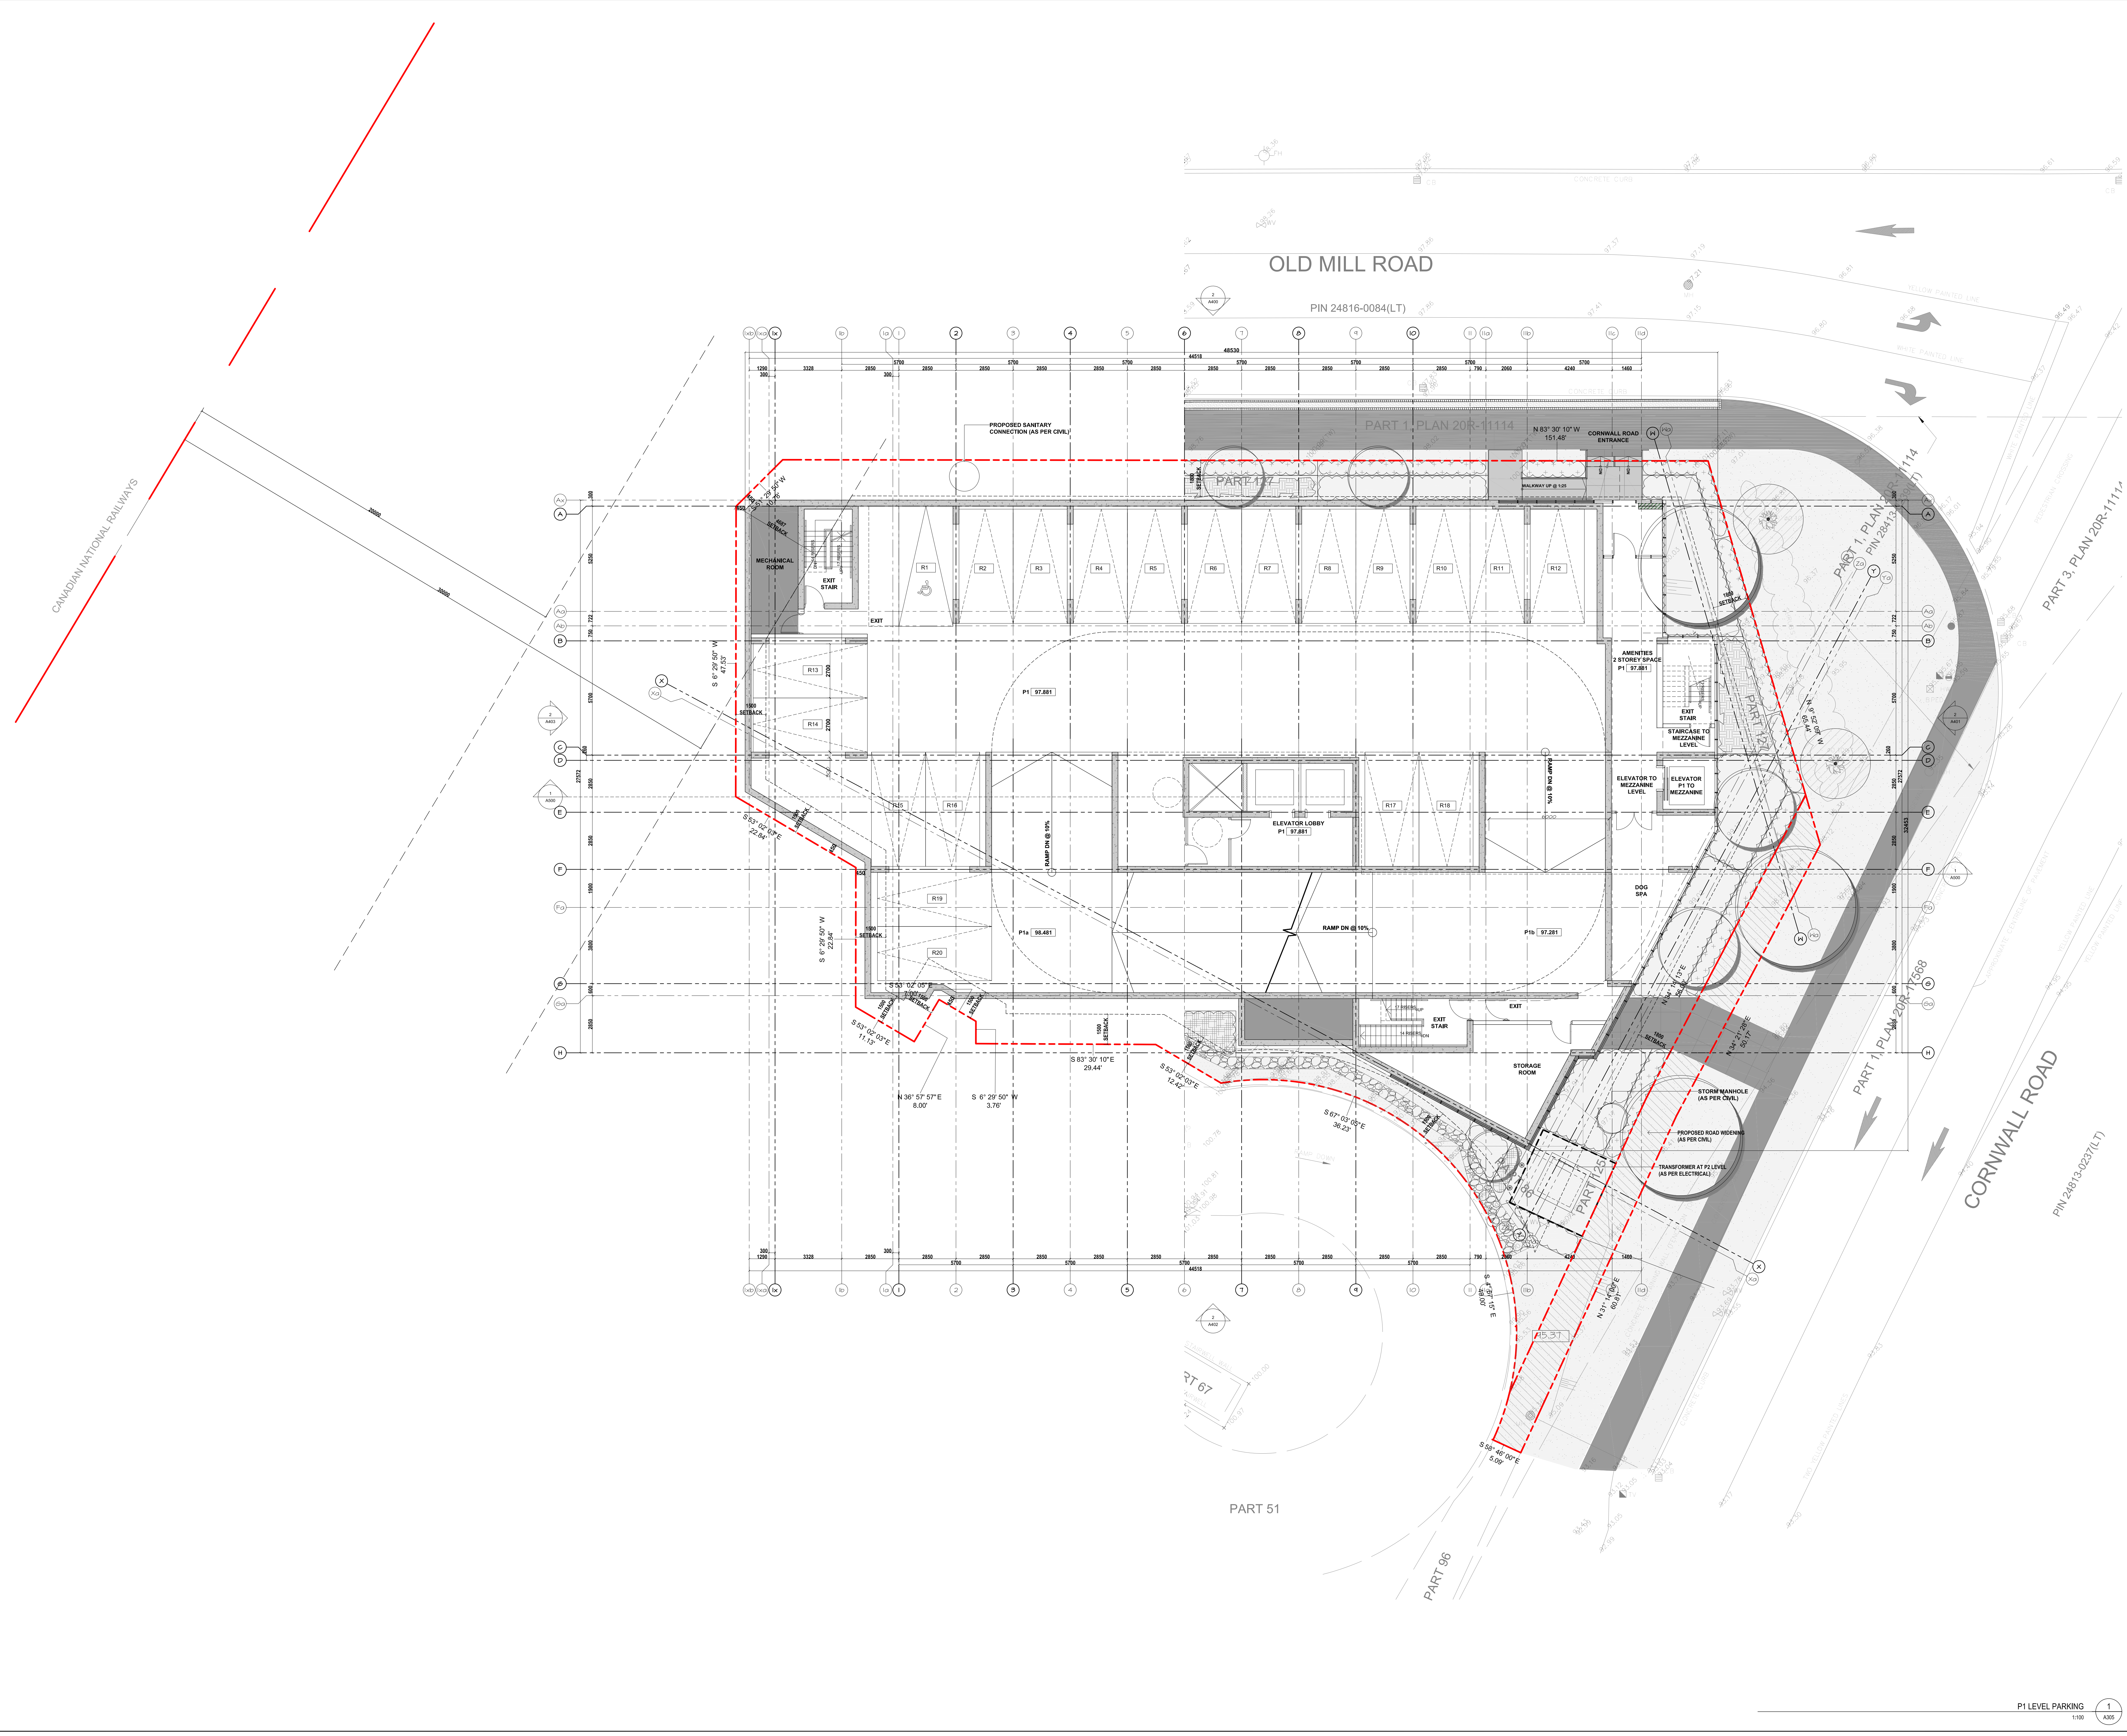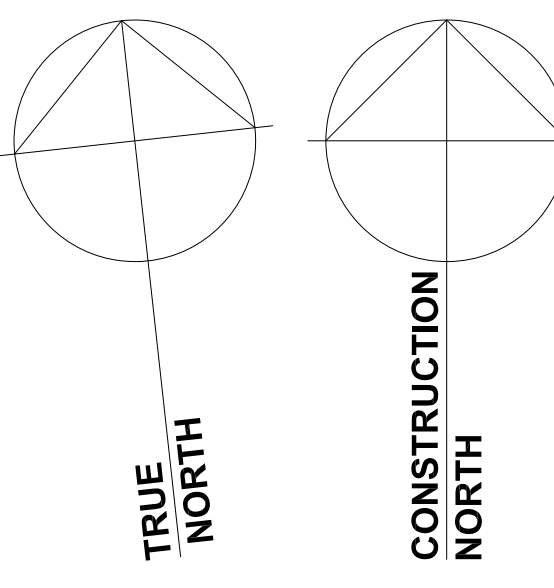

No.	date	description

**AVA JANIKOWSKI ARCHITECT INC.**  
 2973 Lakeshore Blvd. W.  
 Etobicoke, Ontario, Canada M9V 1J5  
 Phone (416) 252-8858 Fax (416) 252-3954

project  
**70 OLD MILL ROAD**

70 OLD MILL ROAD, OAKVILLE, ON

title  
**P1 LEVEL PARKING**

drawn by: K.S.      date: AUG 2021

checked by: A.J.    scale: 1:100

project no.          sheet no.

rev. no.                **A305**

This drawing, in its entirety or in part, is the property of the architect and may not be reproduced without their permission. Any copies of this drawing made in any form for the use in the project or for any other purpose shall be made in accordance with the terms and conditions set forth in the contract documents and shall remain the property of the architect. The architect shall be responsible for the accuracy and consistency of the drawings and shall not be responsible for any errors or omissions that may occur in the drawings or in the construction thereof.

Revisions shall be made in accordance with the project schedule. Contractors shall verify and be responsible for all dimensions and conditions on the job and the architect shall not be responsible for any errors or omissions that may occur in the drawings or in the construction thereof.

All drawings to be read in conjunction with Interior Room Schedules.













CANADIAN NATIONAL RAILWAYS

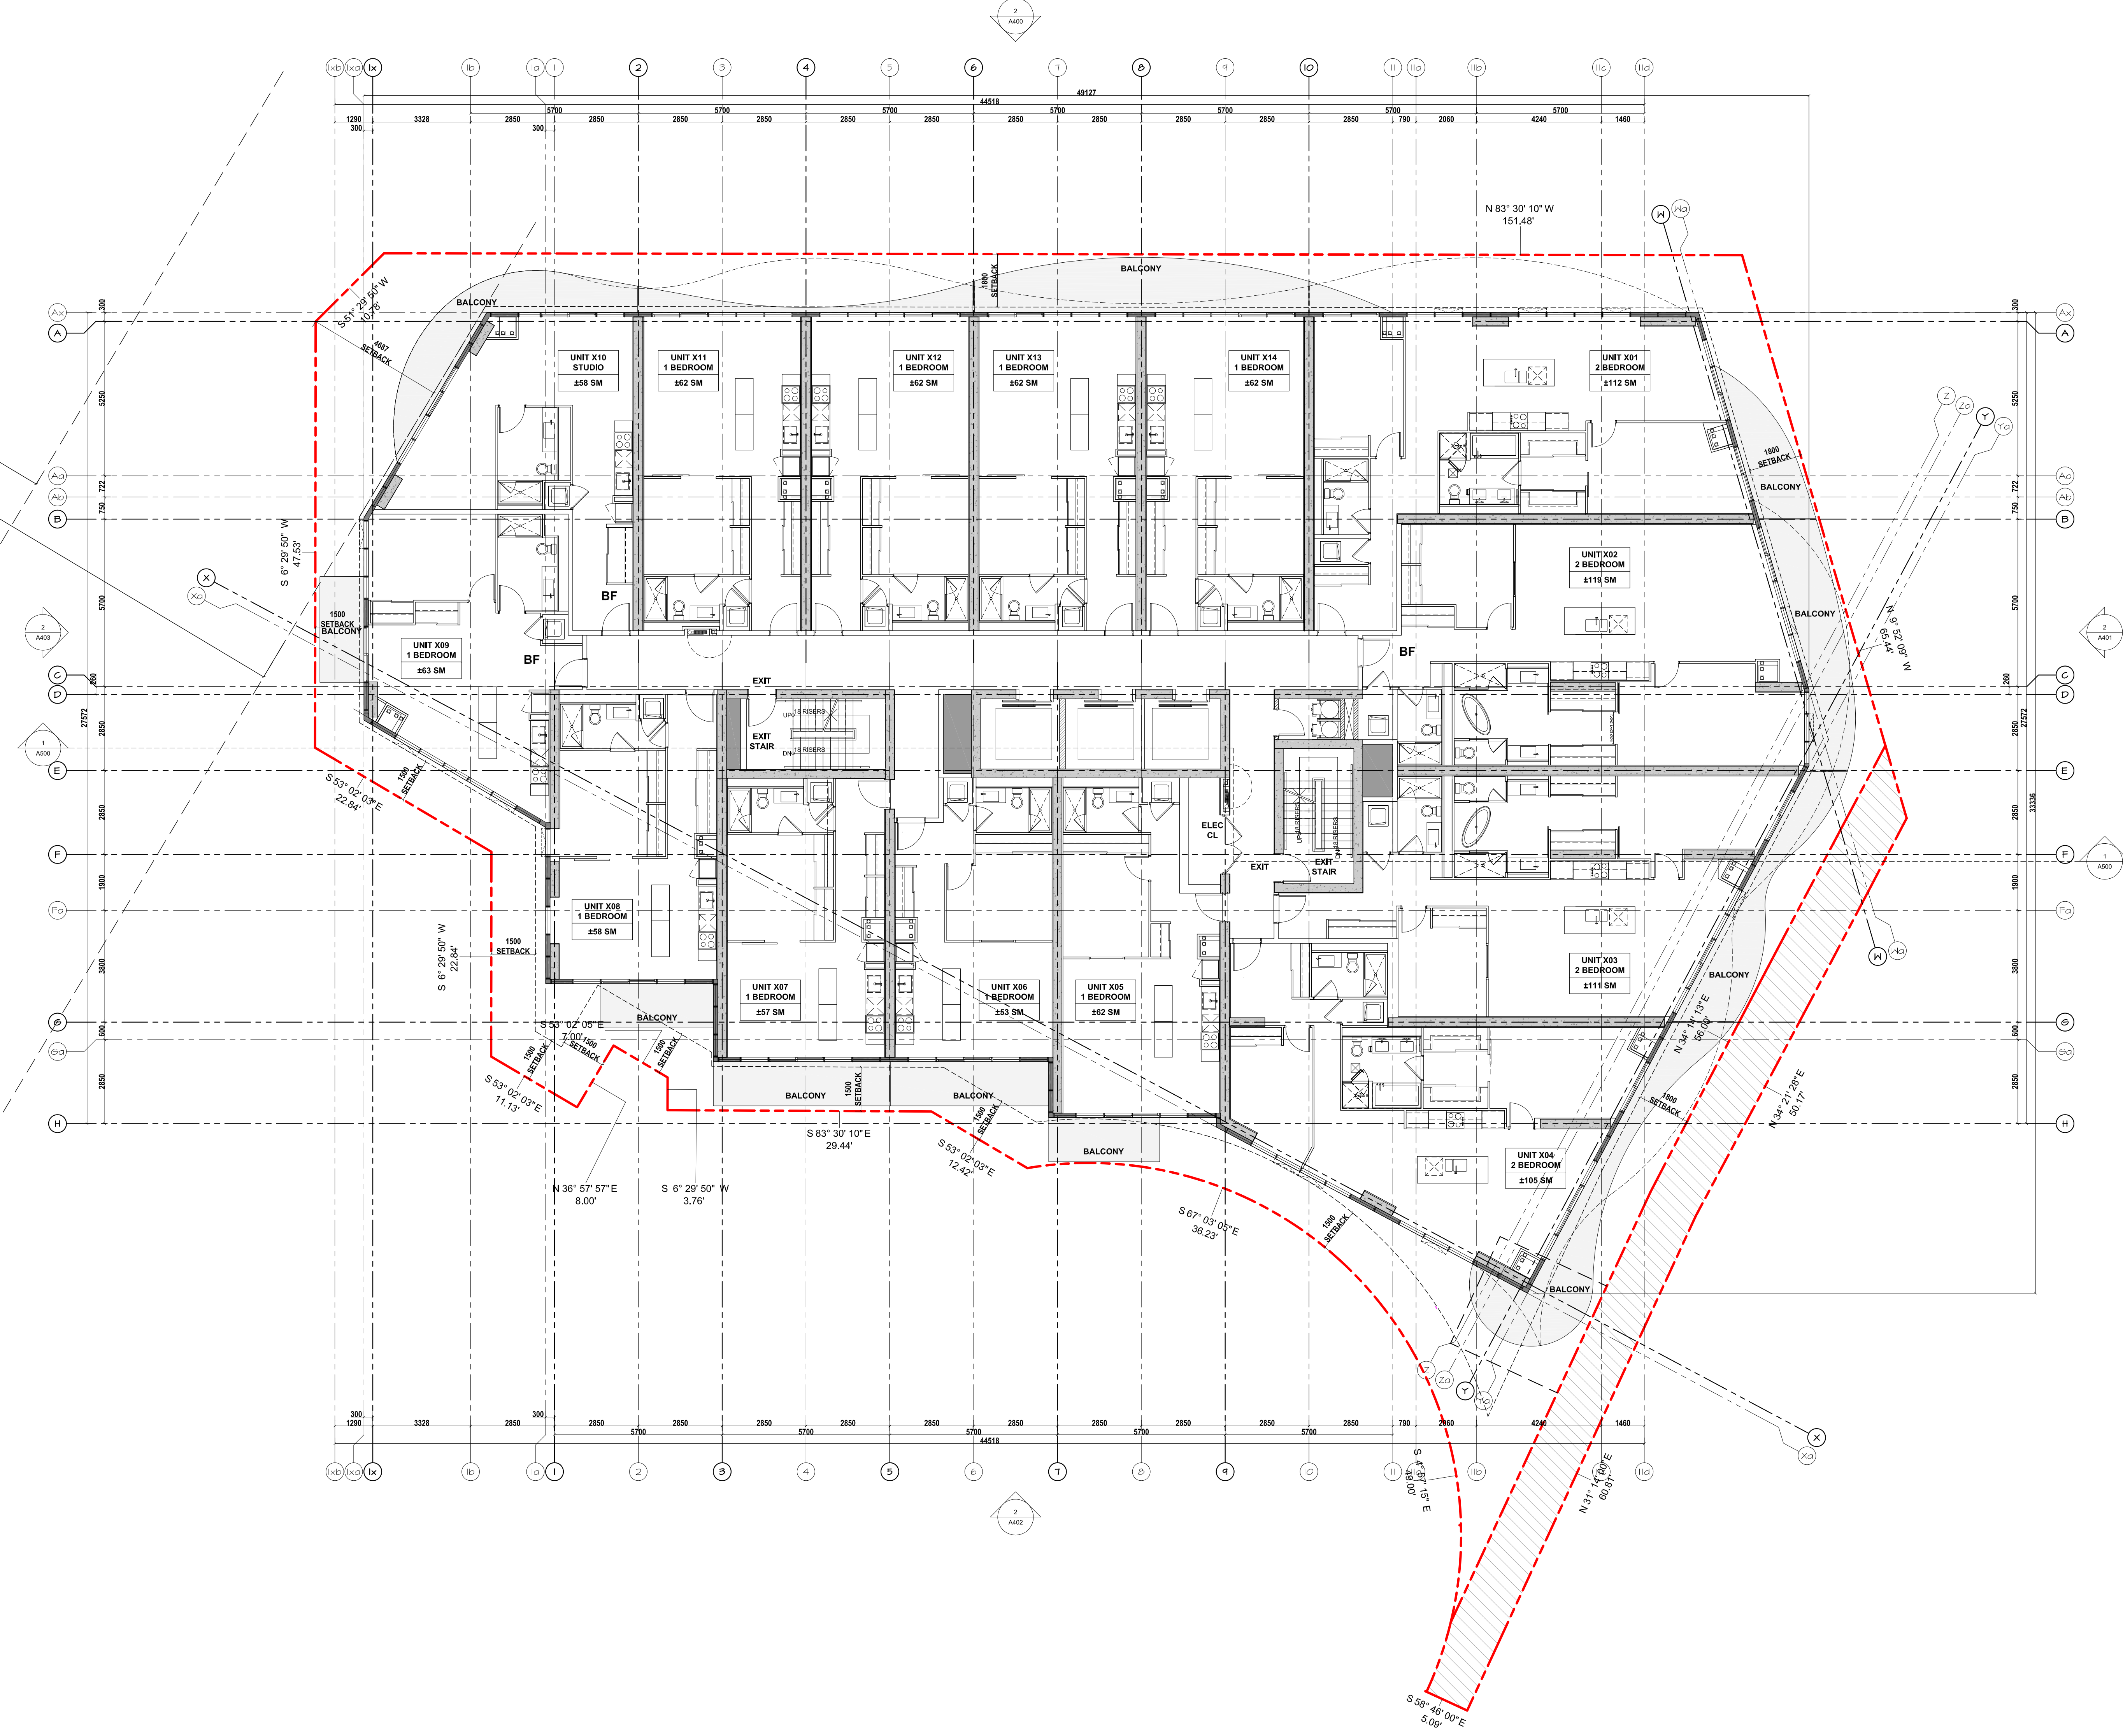

- LEGEND**
- STRUCTURE ABOVE TO BE CONFIRMED BY THE STRUCTURAL ENGINEER.
  - STRUCTURAL WALLS/COLUMNS TO BE CONFIRMED BY THE STRUCTURAL ENGINEER.
  - MECHANICAL SHAFTSPACE TO BE CONFIRMED BY THE MECHANICAL ENGINEER.
  - SPANDREL PANEL.
  - BALCONY.

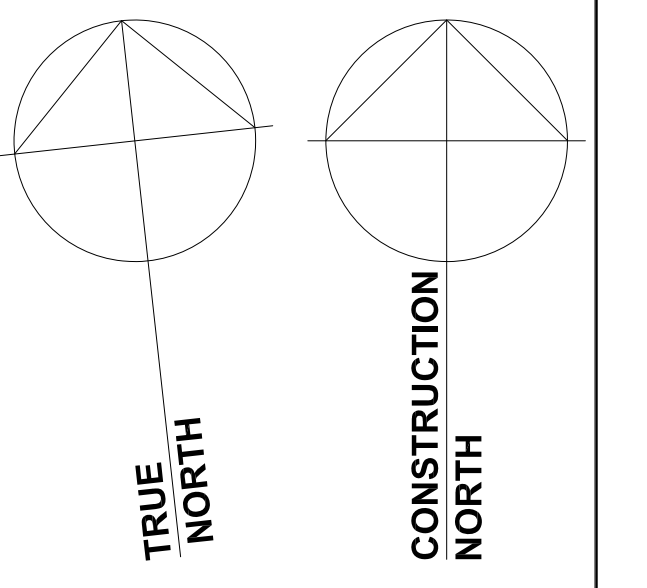

No.	date	description
1	OCT 01/21	ISSUED FOR CFA
2	SEPT 10/21	ISSUED FOR COORDINATION
3	SEPT 20/21	ISSUED FOR PUBLIC HEARING
4	AUG 20/21	ISSUED FOR COORDINATION
5	AUG 03/21	ISSUED FOR REVIEW
6	AUG 02/21	ISSUED FOR REVIEW

**AVA JANIKOWSKI ARCHITECT INC.**  
 2973 Lakeshore Blvd. W.  
 Etobicoke, Ontario, Canada M9V 1J5  
 Phone (416) 252-8858 Fax (416) 252-3954

project  
**70 OLD MILL ROAD**  
 70 OLD MILL ROAD, OAKVILLE, ON  
 title  
**2-11TH LEVEL FLOOR PLAN**

drawn by K.S. date AUG 2021  
 checked by A.J. scale 1:100  
 project no. sheet no.  
 rev. no. **A308**


This drawing is an instrument of service, is the property of the architect and may not be reproduced without their permission and shall remain the property of the architect. All design and other information shown on this drawing are for the use on the specified project only and shall not be used elsewhere without written permission of the architect. Dimensions and conditions shown on the drawing. Written dimensions and conditions shall have precedence over notes. Dimensions and conditions on the drawing shall be submitted to the architect for approval before proceeding with construction.








CANADIAN NATIONAL RAILWAYS

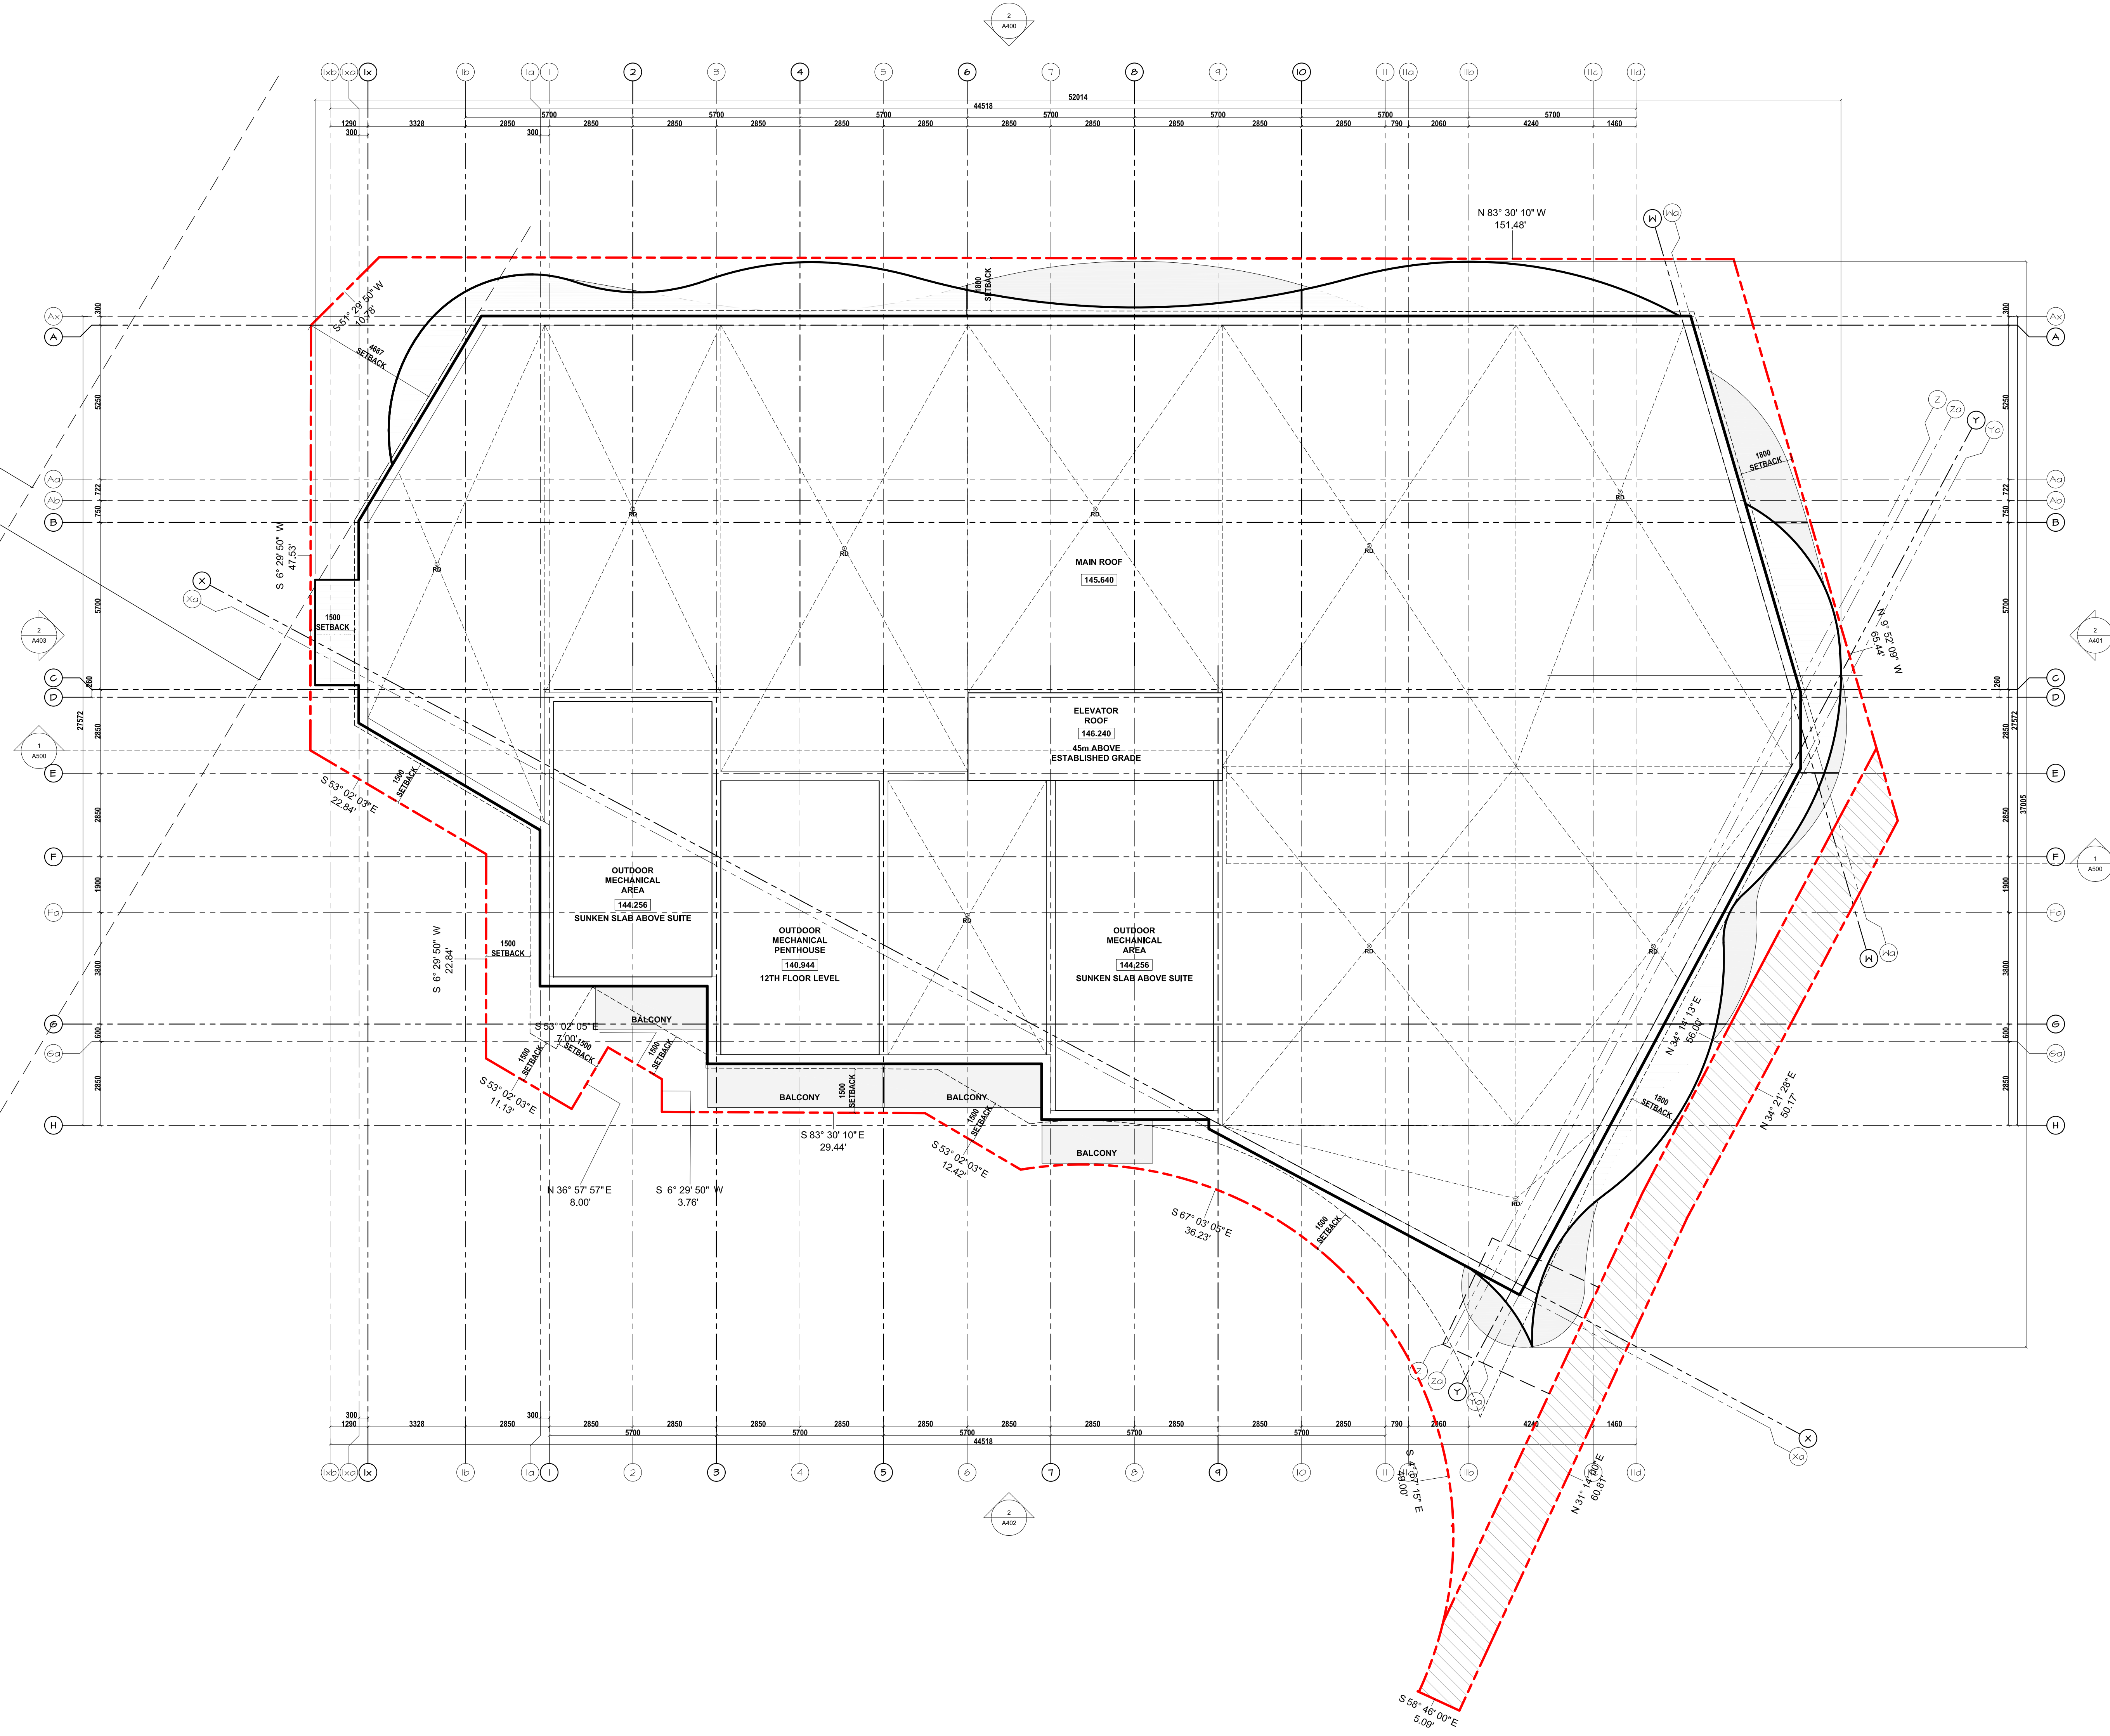

- LEGEND**
- STRUCTURE ABOVE TO BE CONFIRMED BY THE STRUCTURAL ENGINEER.
  - STRUCTURAL WALLS/COLUMNS TO BE CONFIRMED BY THE STRUCTURAL ENGINEER.
  - MECHANICAL SHAFTSPACE TO BE CONFIRMED BY THE MECHANICAL ENGINEER.
  - SPANDREL PANEL.
  - BALCONY.

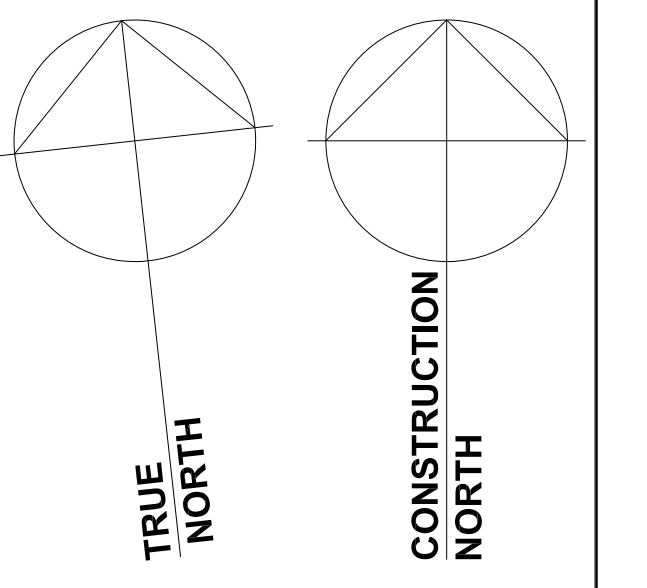

No.	date	description
Revisions		

**AVA JANIKOWSKI ARCHITECT INC.**  
 2973 Lakeshore Blvd. W.  
 Etobicoke, Ontario, Canada M9V 1J5  
 Phone (416) 252-8858 Fax (416) 252-3954

project:  
70 OLD MILL ROAD  
 70 OLD MILL ROAD, OAKVILLE, ON

title:  
ROOF PLAN

drawn by: K.S. date: AUG 2021  
 checked by: A.J. scale: 1:100


project no. sheet no.  
 rev. no. A310

This drawing is an instrument of service, is the property of the architect and may not be reproduced without their permission and shall remain the property of the architect. No part of this drawing shall be used for any other project without the written permission of the architect. Dimensions and conditions shown on the drawing shall be followed. Contractors shall verify and be responsible for all dimensions and conditions on the job and the architect shall not be responsible for any conditions from the drawing that are not shown on the drawing for approval before proceeding with construction.





NORTH ELEVATION RENDERING 1  
1:150 A400

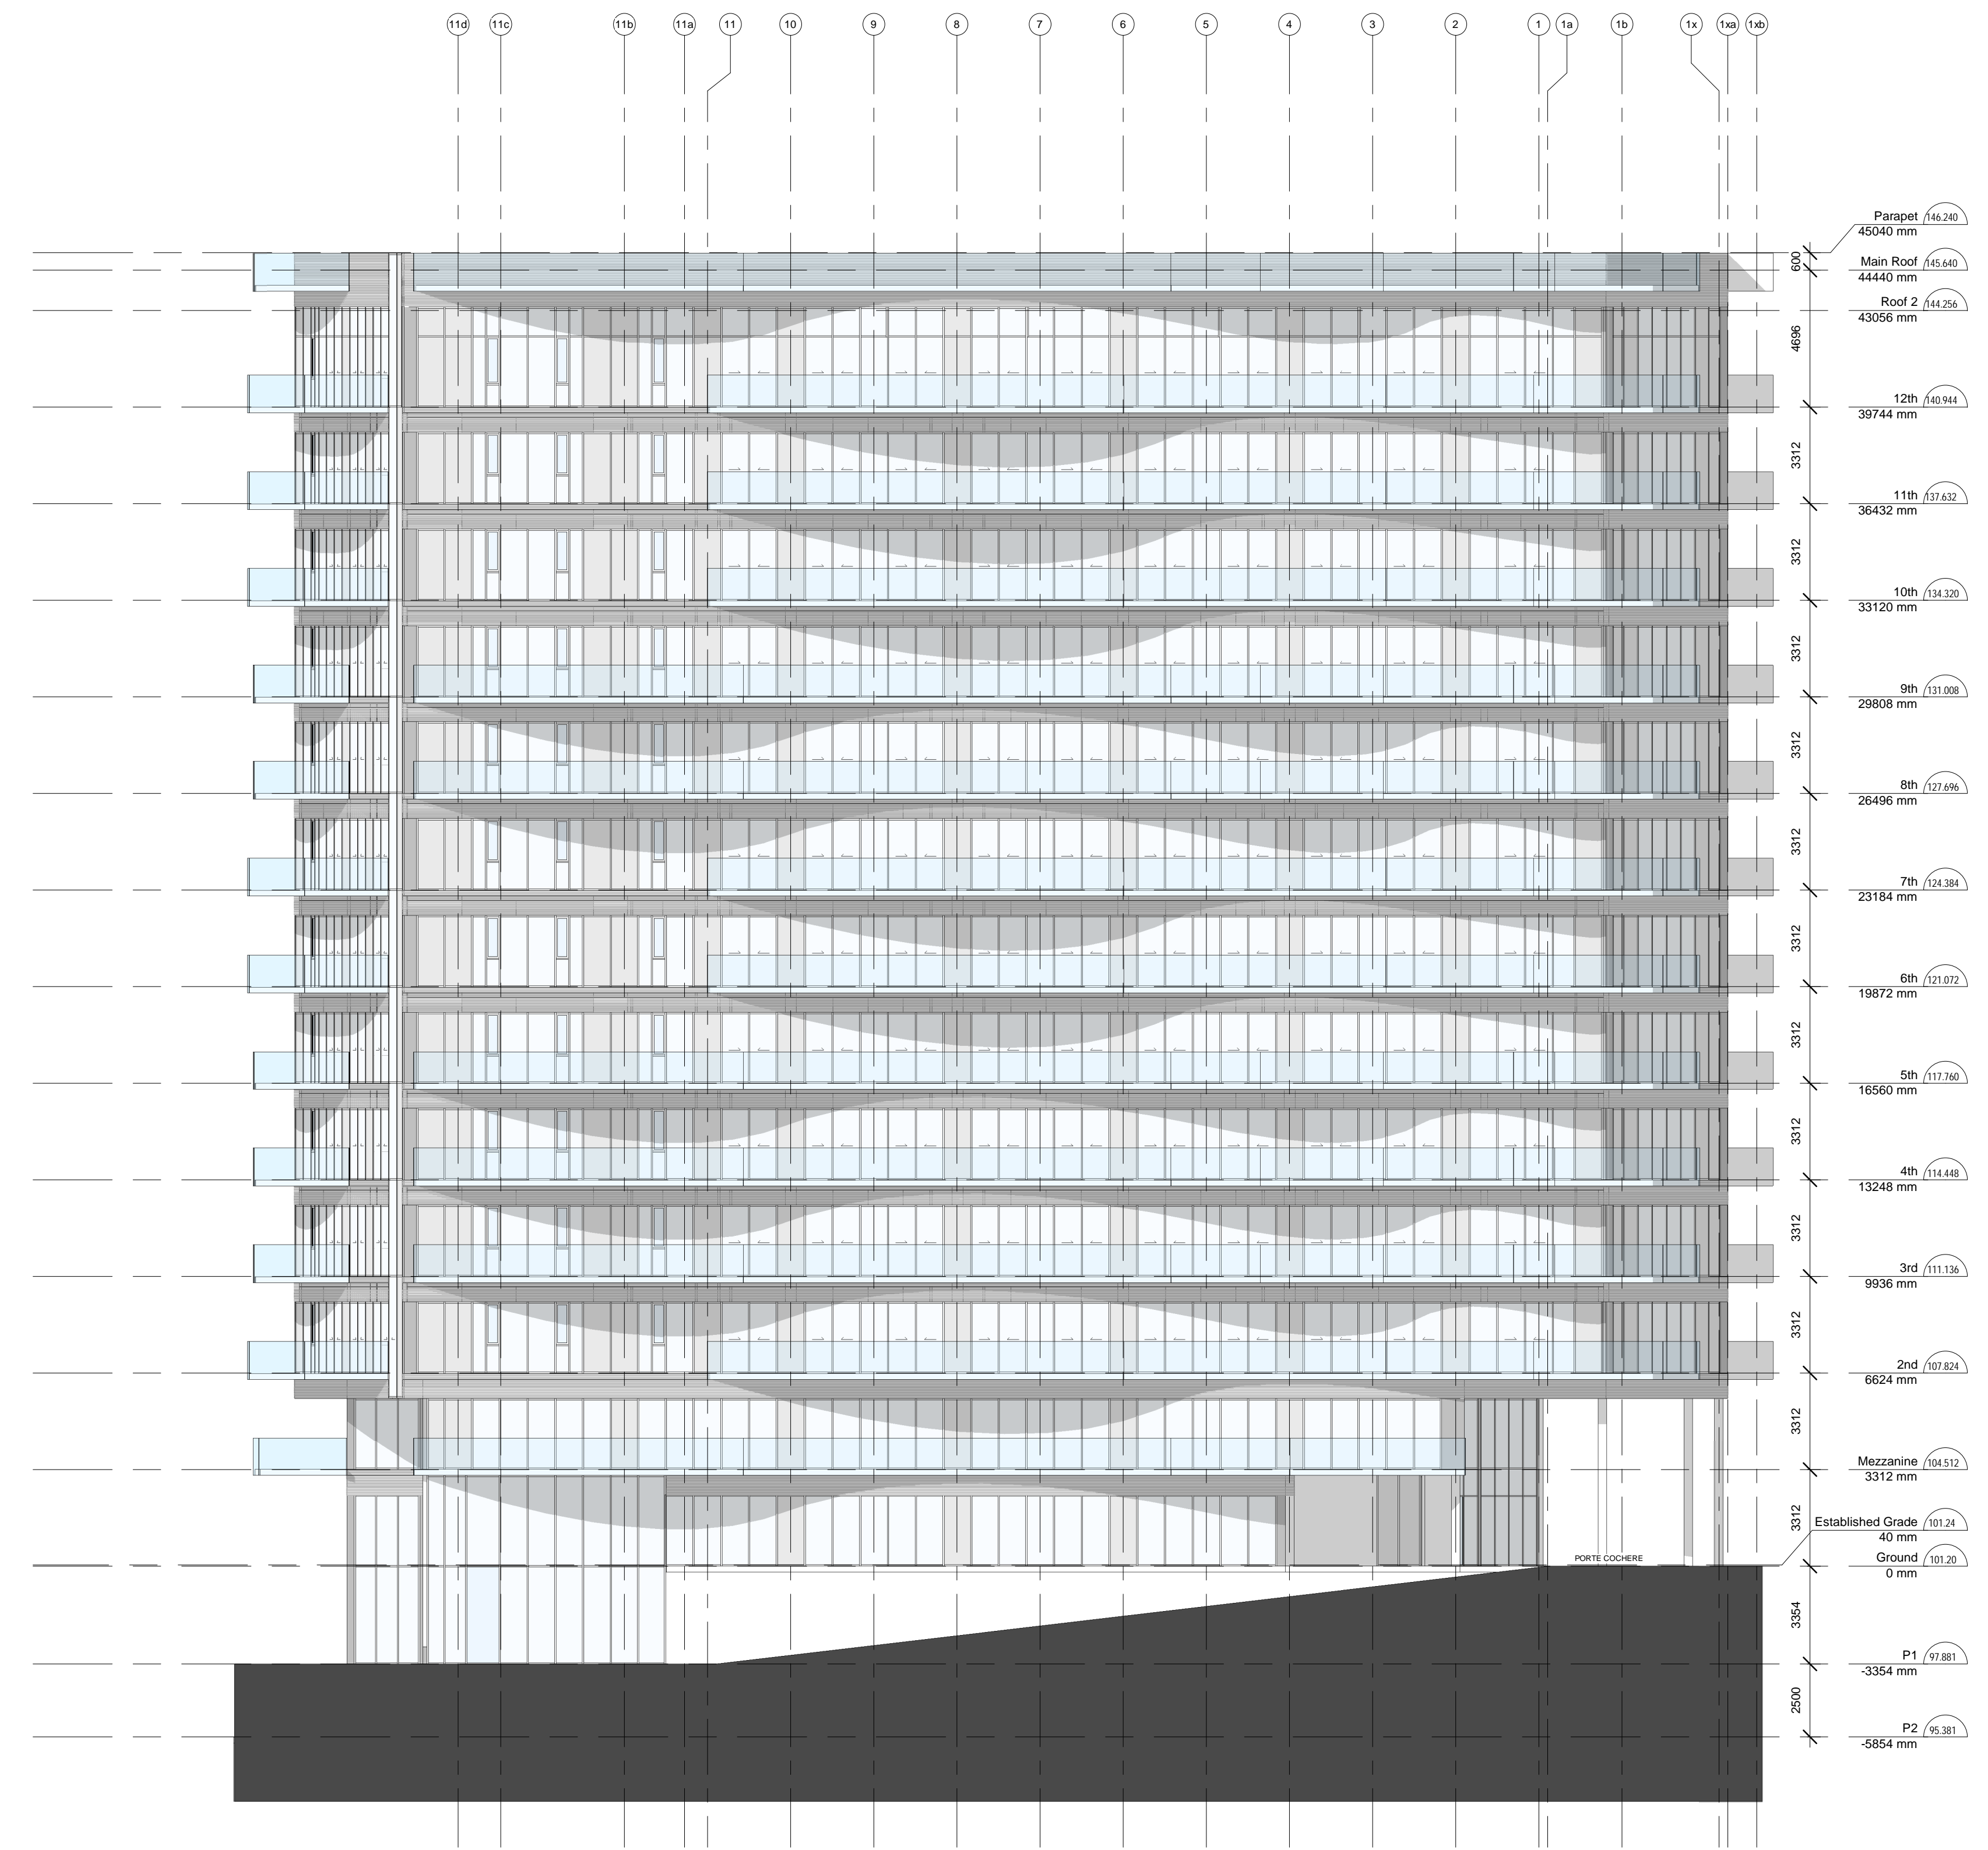

NORTH ELEVATION 2  
1:150 A400

No.	date	description
△	OCT 0201	ISSUED FOR OPR.
△	SEPT 0201	ISSUED FOR PUBLIC MEETING
△	JUNE 0201	ISSUED FOR REVIEW
△	MAY 2021	ISSUED FOR REVIEW

Revisions

AVA JANIKOWSKI  
ARCHITECT INC.

2973 Lakeshore Blvd. W.  
Toronto, Ontario, Canada M6V 1J5  
Phone (416) 252-8858 Fax (416) 252-3954

project  
70 OLD MILL ROAD  
70 OLD MILL ROAD, OAKVILLE, ON

title  
NORTH ELEVATION

drawn by M.Sh. date SEPT 2021

checked by A.J. scale 1 : 150

project no. sheet no.  
A400

rev no.


This drawing, as an instrument of service, is the property of the architect and may not be reproduced without the architect's written consent. It is to be used only for the specific project and site and not for any other project without the written consent of the architect. No part of this drawing may be used for any other project without the written consent of the architect. The architect assumes no responsibility for the accuracy of any information drawn on this drawing and the user of this drawing assumes all responsibility for the accuracy of any information drawn on this drawing. The architect is not responsible for the accuracy of any information drawn on this drawing.

All drawings to be used in conjunction with Interior Floor Schedule





EAST ELEVATION RENDERING 1  
1:150 A401

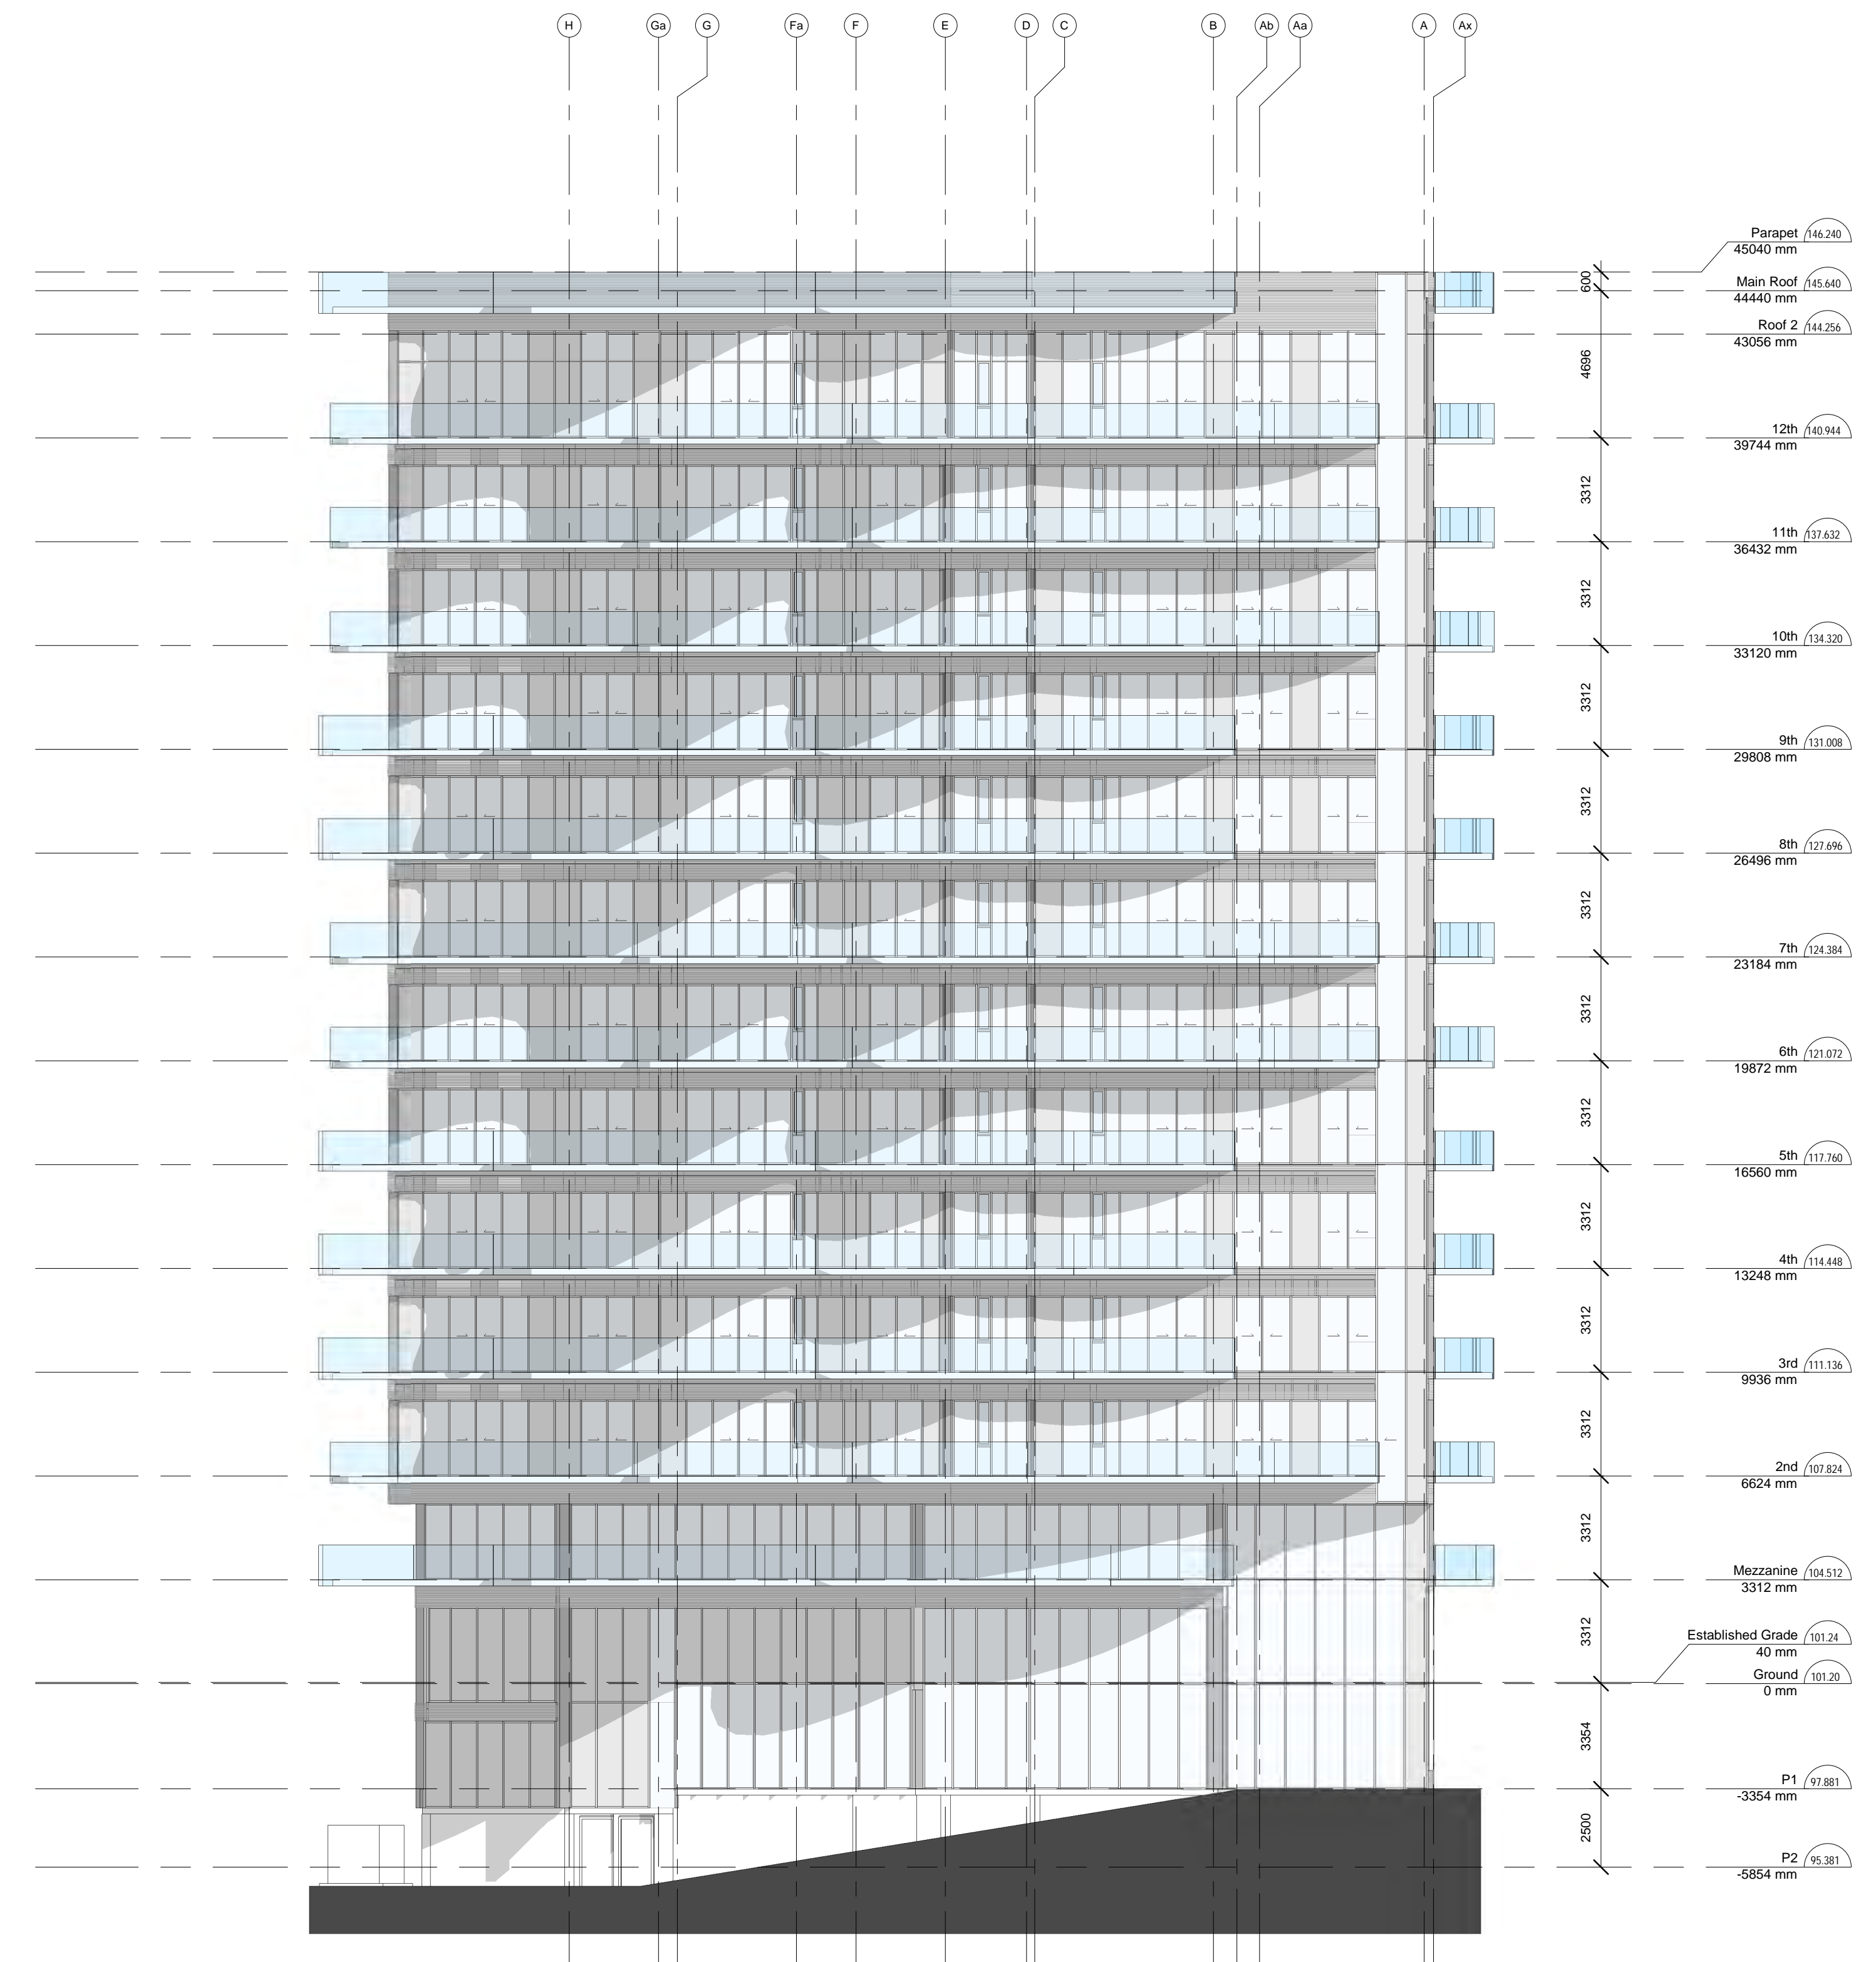

EAST ELEVATION 2  
1:150 A401

No.	date	description
△	OCT 0201	ISSUED FOR OPR.
△	SEPT 0201	ISSUED FOR PUBLIC MEETING
△	JUNE 0201	ISSUED FOR REVIEW
△	MAY 2021	ISSUED FOR REVIEW

Revisions

AVA JANIKOWSKI  
ARCHITECT INC.

2973 Lakeshore Blvd. W.  
Toronto, Ontario, Canada M8V 1J5  
Phone (416) 252-8858 Fax (416) 252-3954

project  
70 OLD MILL ROAD

70 OLD MILL ROAD, OAKVILLE, ON

title  
EAST ELEVATION

drawn by M.Sh. date SEPT 2021

checked by A.J. scale 1 : 150

project no. sheet no.

rev no. A401

This drawing, as an instrument of service, is the property of the architect and may not be reproduced without written permission. It is to be used only for the project and site specified herein. It is not to be used for any other project, in whole or in part, without the written consent of the architect. The architect shall not be responsible for any errors or omissions in this drawing, or for any consequences that may result from its use, or for any damage or injury to persons or property that may result from its use, or for any other matter arising out of or in connection with the use of this drawing, 

It is the responsibility of the client to ensure that the drawing is used in accordance with the intended purpose and that the client is satisfied with the drawing. The architect shall not be responsible for any errors or omissions in this drawing, or for any consequences that may result from its use, or for any damage or injury to persons or property that may result from its use, or for any other matter arising out of or in connection with the use of this drawing, or for any other matter arising out of or in connection with the use of this drawing.


All drawings to be used in conjunction with Interior Floor Schedule.





SOUTH ELEVATION RENDERING

1  
1:150 A402

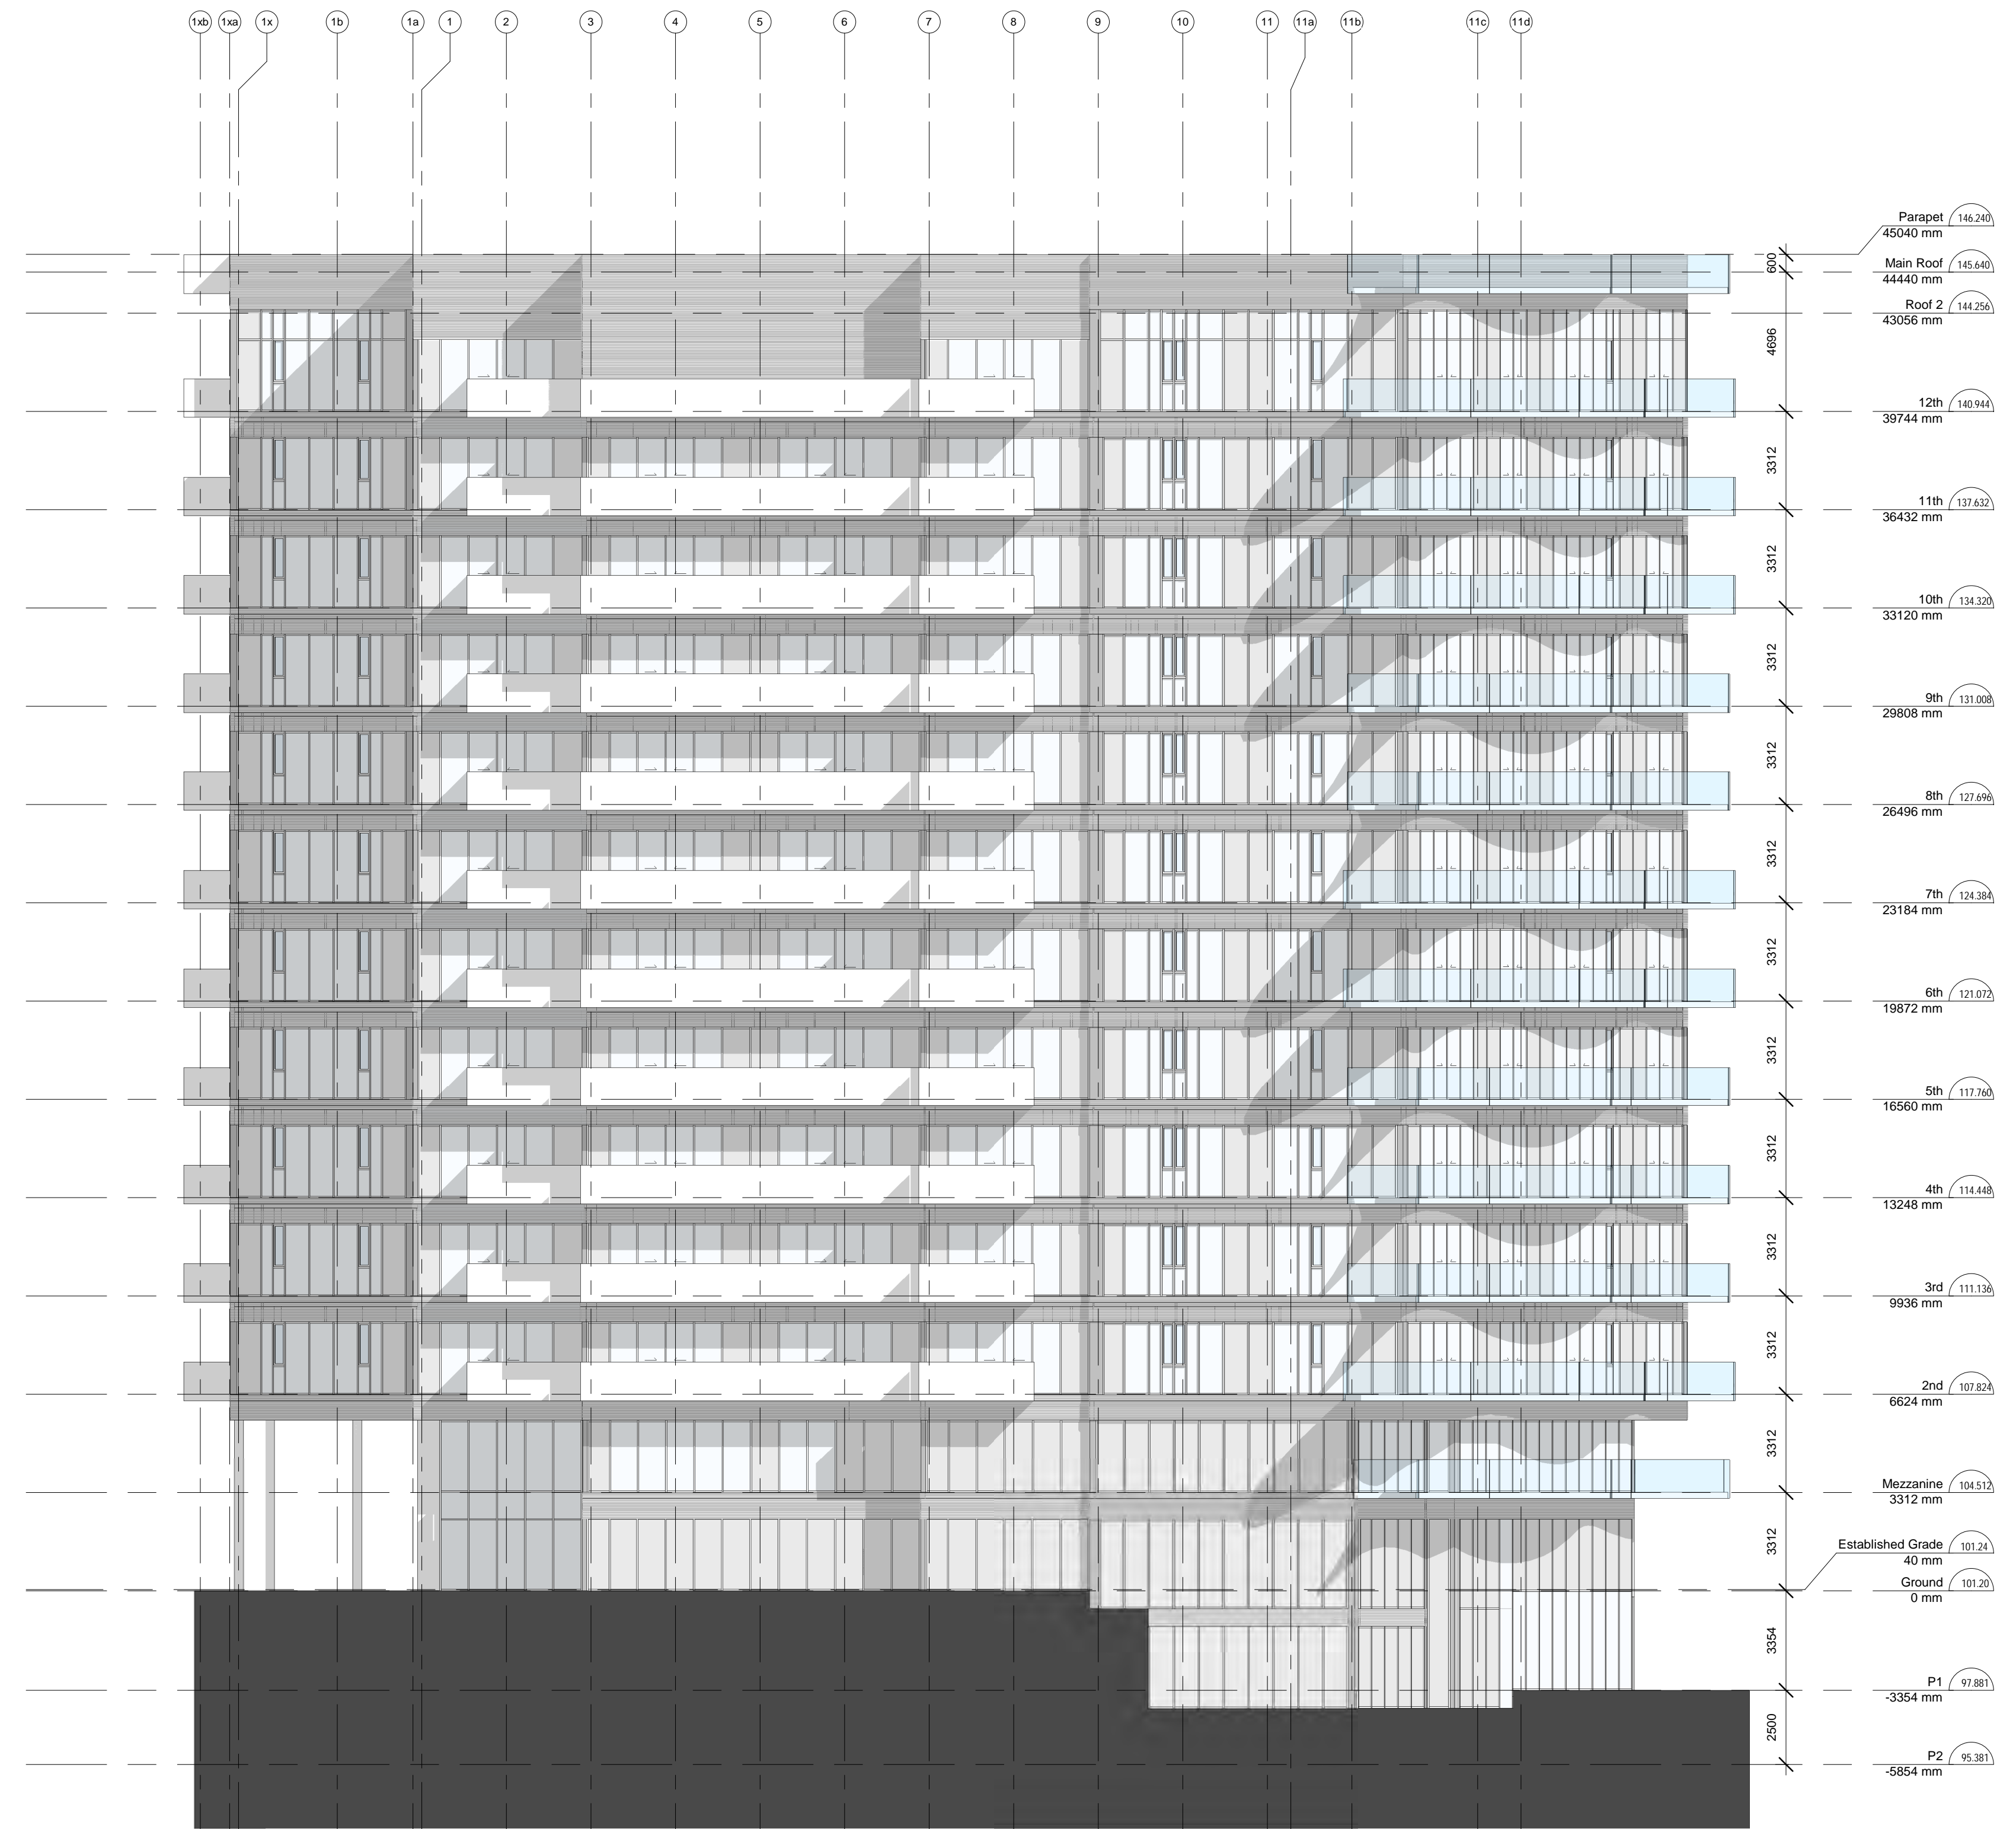

SOUTH ELEVATION

2  
1:150 A402

No.	date	description
△	OCT/2021	ISSUED FOR PERMITS
△	SEPT/2021	ISSUED FOR PUBLIC MEETING
△	JUNE/2021	ISSUED FOR REVIEW
△	MAY/2021	ISSUED FOR REVIEW

Revisions

**AVA JANIKOWSKI ARCHITECT INC.**

2973 Lakeshore Blvd. W.  
Toronto, Ontario, Canada M8V 1J5  
Phone (416) 252-8858 Fax (416) 252-3954

project  
70 OLD MILL ROAD

70 OLD MILL ROAD, OAKVILLE, ON

title  
SOUTH ELEVATION

drawn by M.Sh. date SEPT 2021

checked by A.J. scale 1 : 150

project no. sheet no.  
A402

rev no.


This drawing, as an instrument of service, is the property of the architect and may not be reproduced, stored, copied, or disseminated in any manner without the express written consent of the architect. It is to be used only for the specific project and any other use, in whole or in part, without the express written consent of the architect, shall constitute an infringement of the architect's intellectual property rights. All dimensions and materials shall be confirmed by the architect and the contractor. The contractor shall be responsible for all construction and materials used and for the accuracy and completeness of all information and documents provided to the architect. All dimensions and materials shall be confirmed by the architect and the contractor. The contractor shall be responsible for all construction and materials used and for the accuracy and completeness of all information and documents provided to the architect.

All drawings to be used in conjunction with Interior Room Schedule





WEST ELEVATION RENDERING 1  
1:150 A403

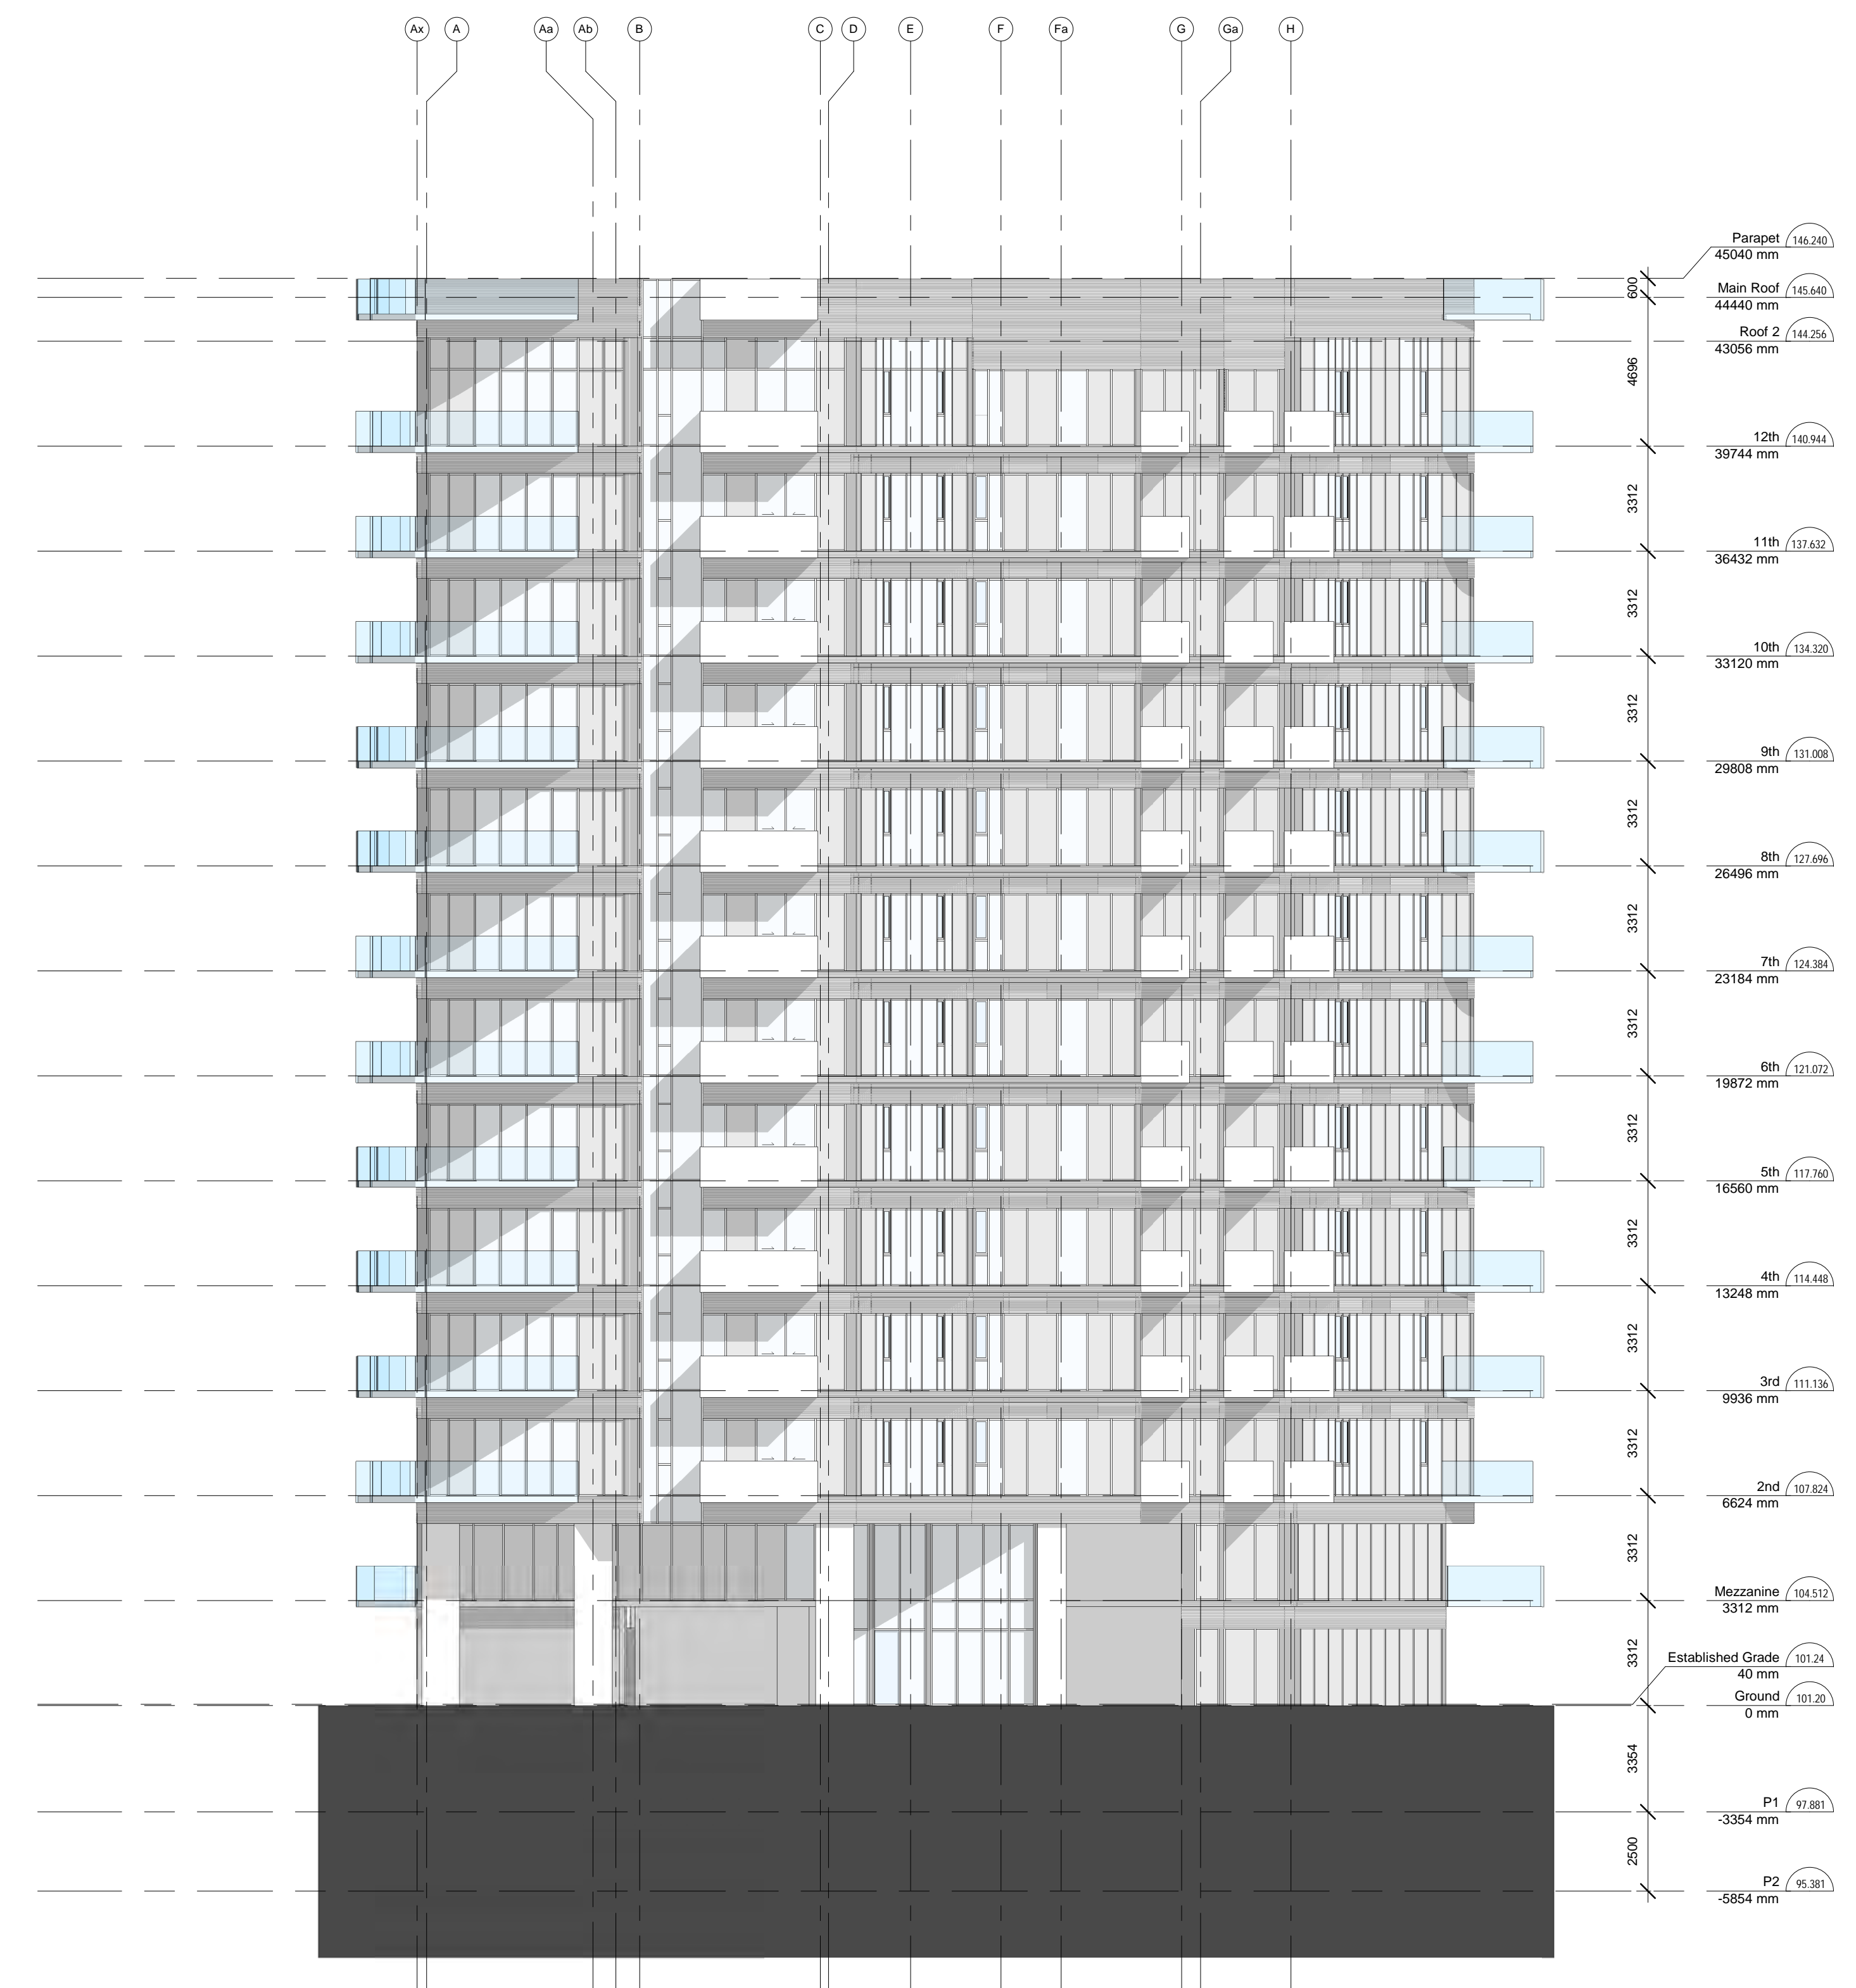

WEST ELEVATION 2  
1:150 A403

No.	date	description
△	OCT 0201	ISSUED FOR OPR.
△	SEPT 0201	ISSUED FOR PUBLIC MEETING
△	JUNE 0201	ISSUED FOR REVIEW
△	MAY 2021	ISSUED FOR REVIEW

Revisions

AVA JANIKOWSKI  
ARCHITECT INC.

2973 Lakeshore Blvd. W.  
Toronto, Ontario, Canada M8V 1J5  
Phone (416) 252-8858 Fax (416) 252-3954

project  
70 OLD MILL ROAD

70 OLD MILL ROAD, OAKVILLE, ON

title  
WEST ELEVATION

drawn by M.Sh. date SEPT 2021

checked by A.J. scale 1 : 150



project no. sheet no.

rev no. A403

This drawing, as an instrument of service, is the property of the architect and may not be reproduced, stored, copied, or disseminated in any form or by any means, electronic or mechanical, including photocopying, recording, or by any information storage and retrieval system, without the prior written consent of the architect. The architect shall not be responsible for any errors or omissions in this drawing and shall not be liable for any consequences arising therefrom. The architect shall not be responsible for any consequences arising from the use of this drawing for any purpose other than that intended by the architect. 

All drawings to be used in conjunction with Interior Floor Schedule



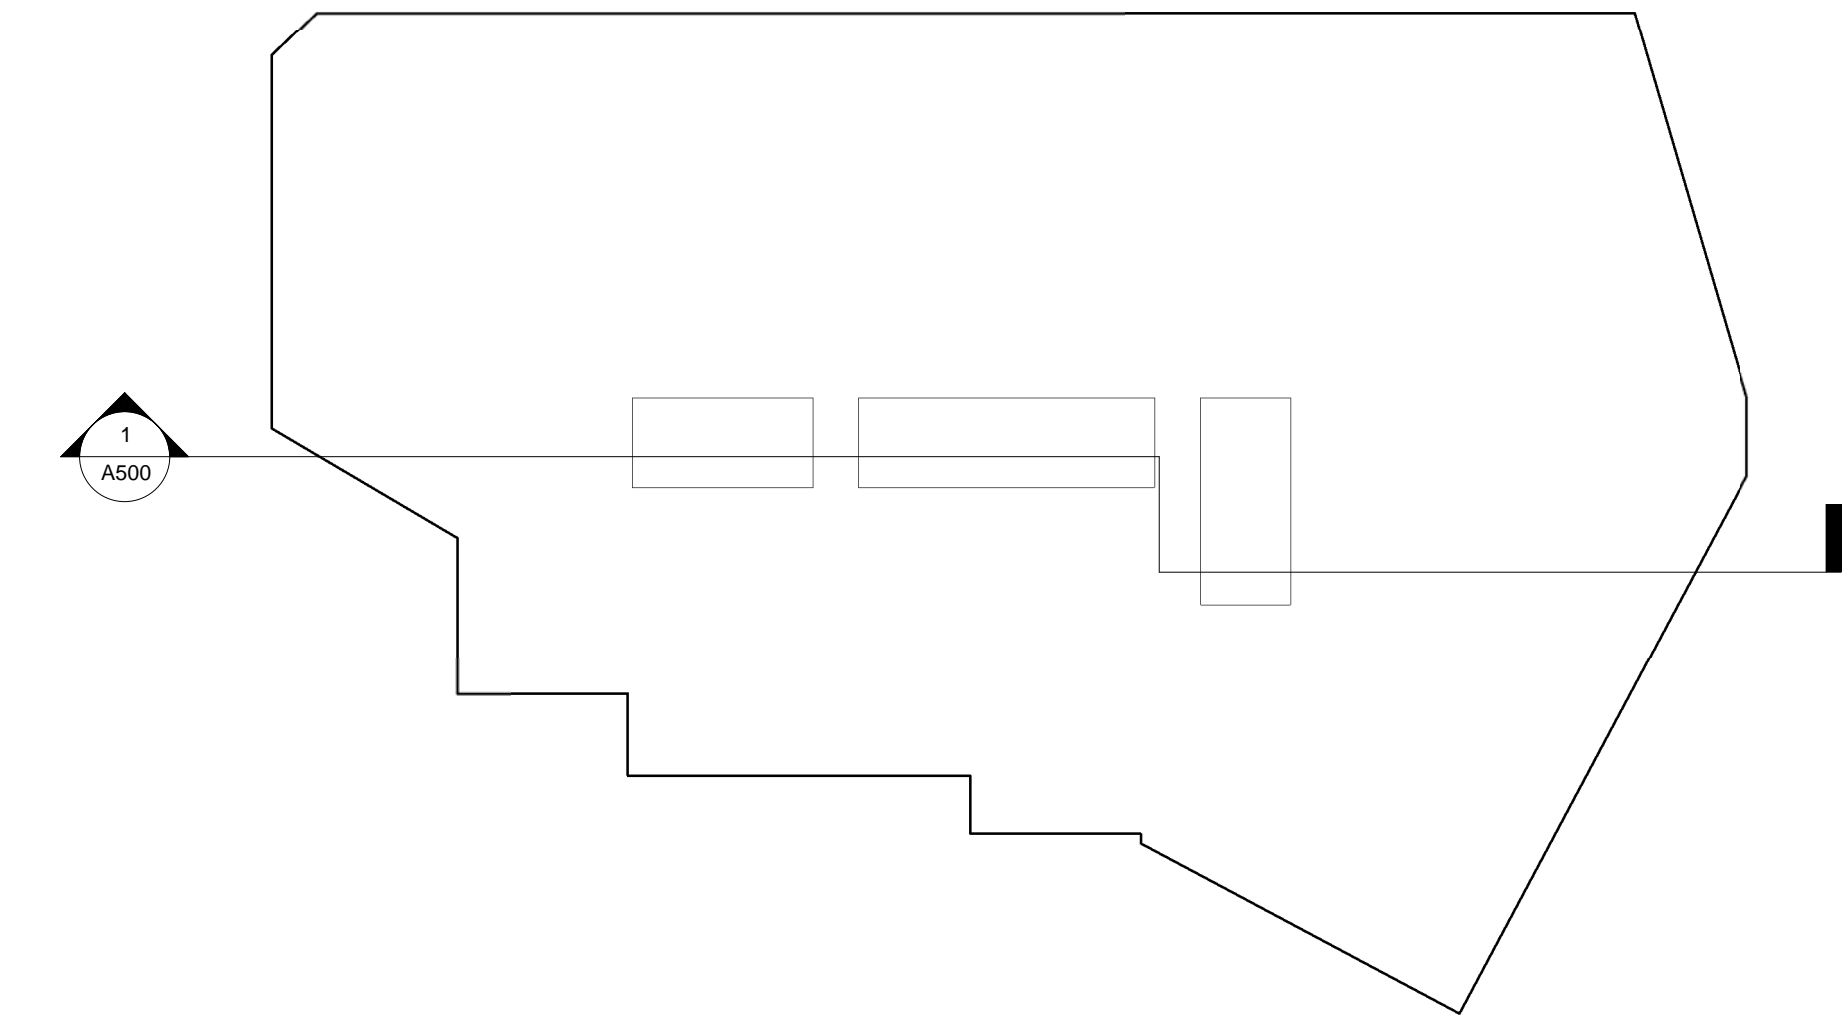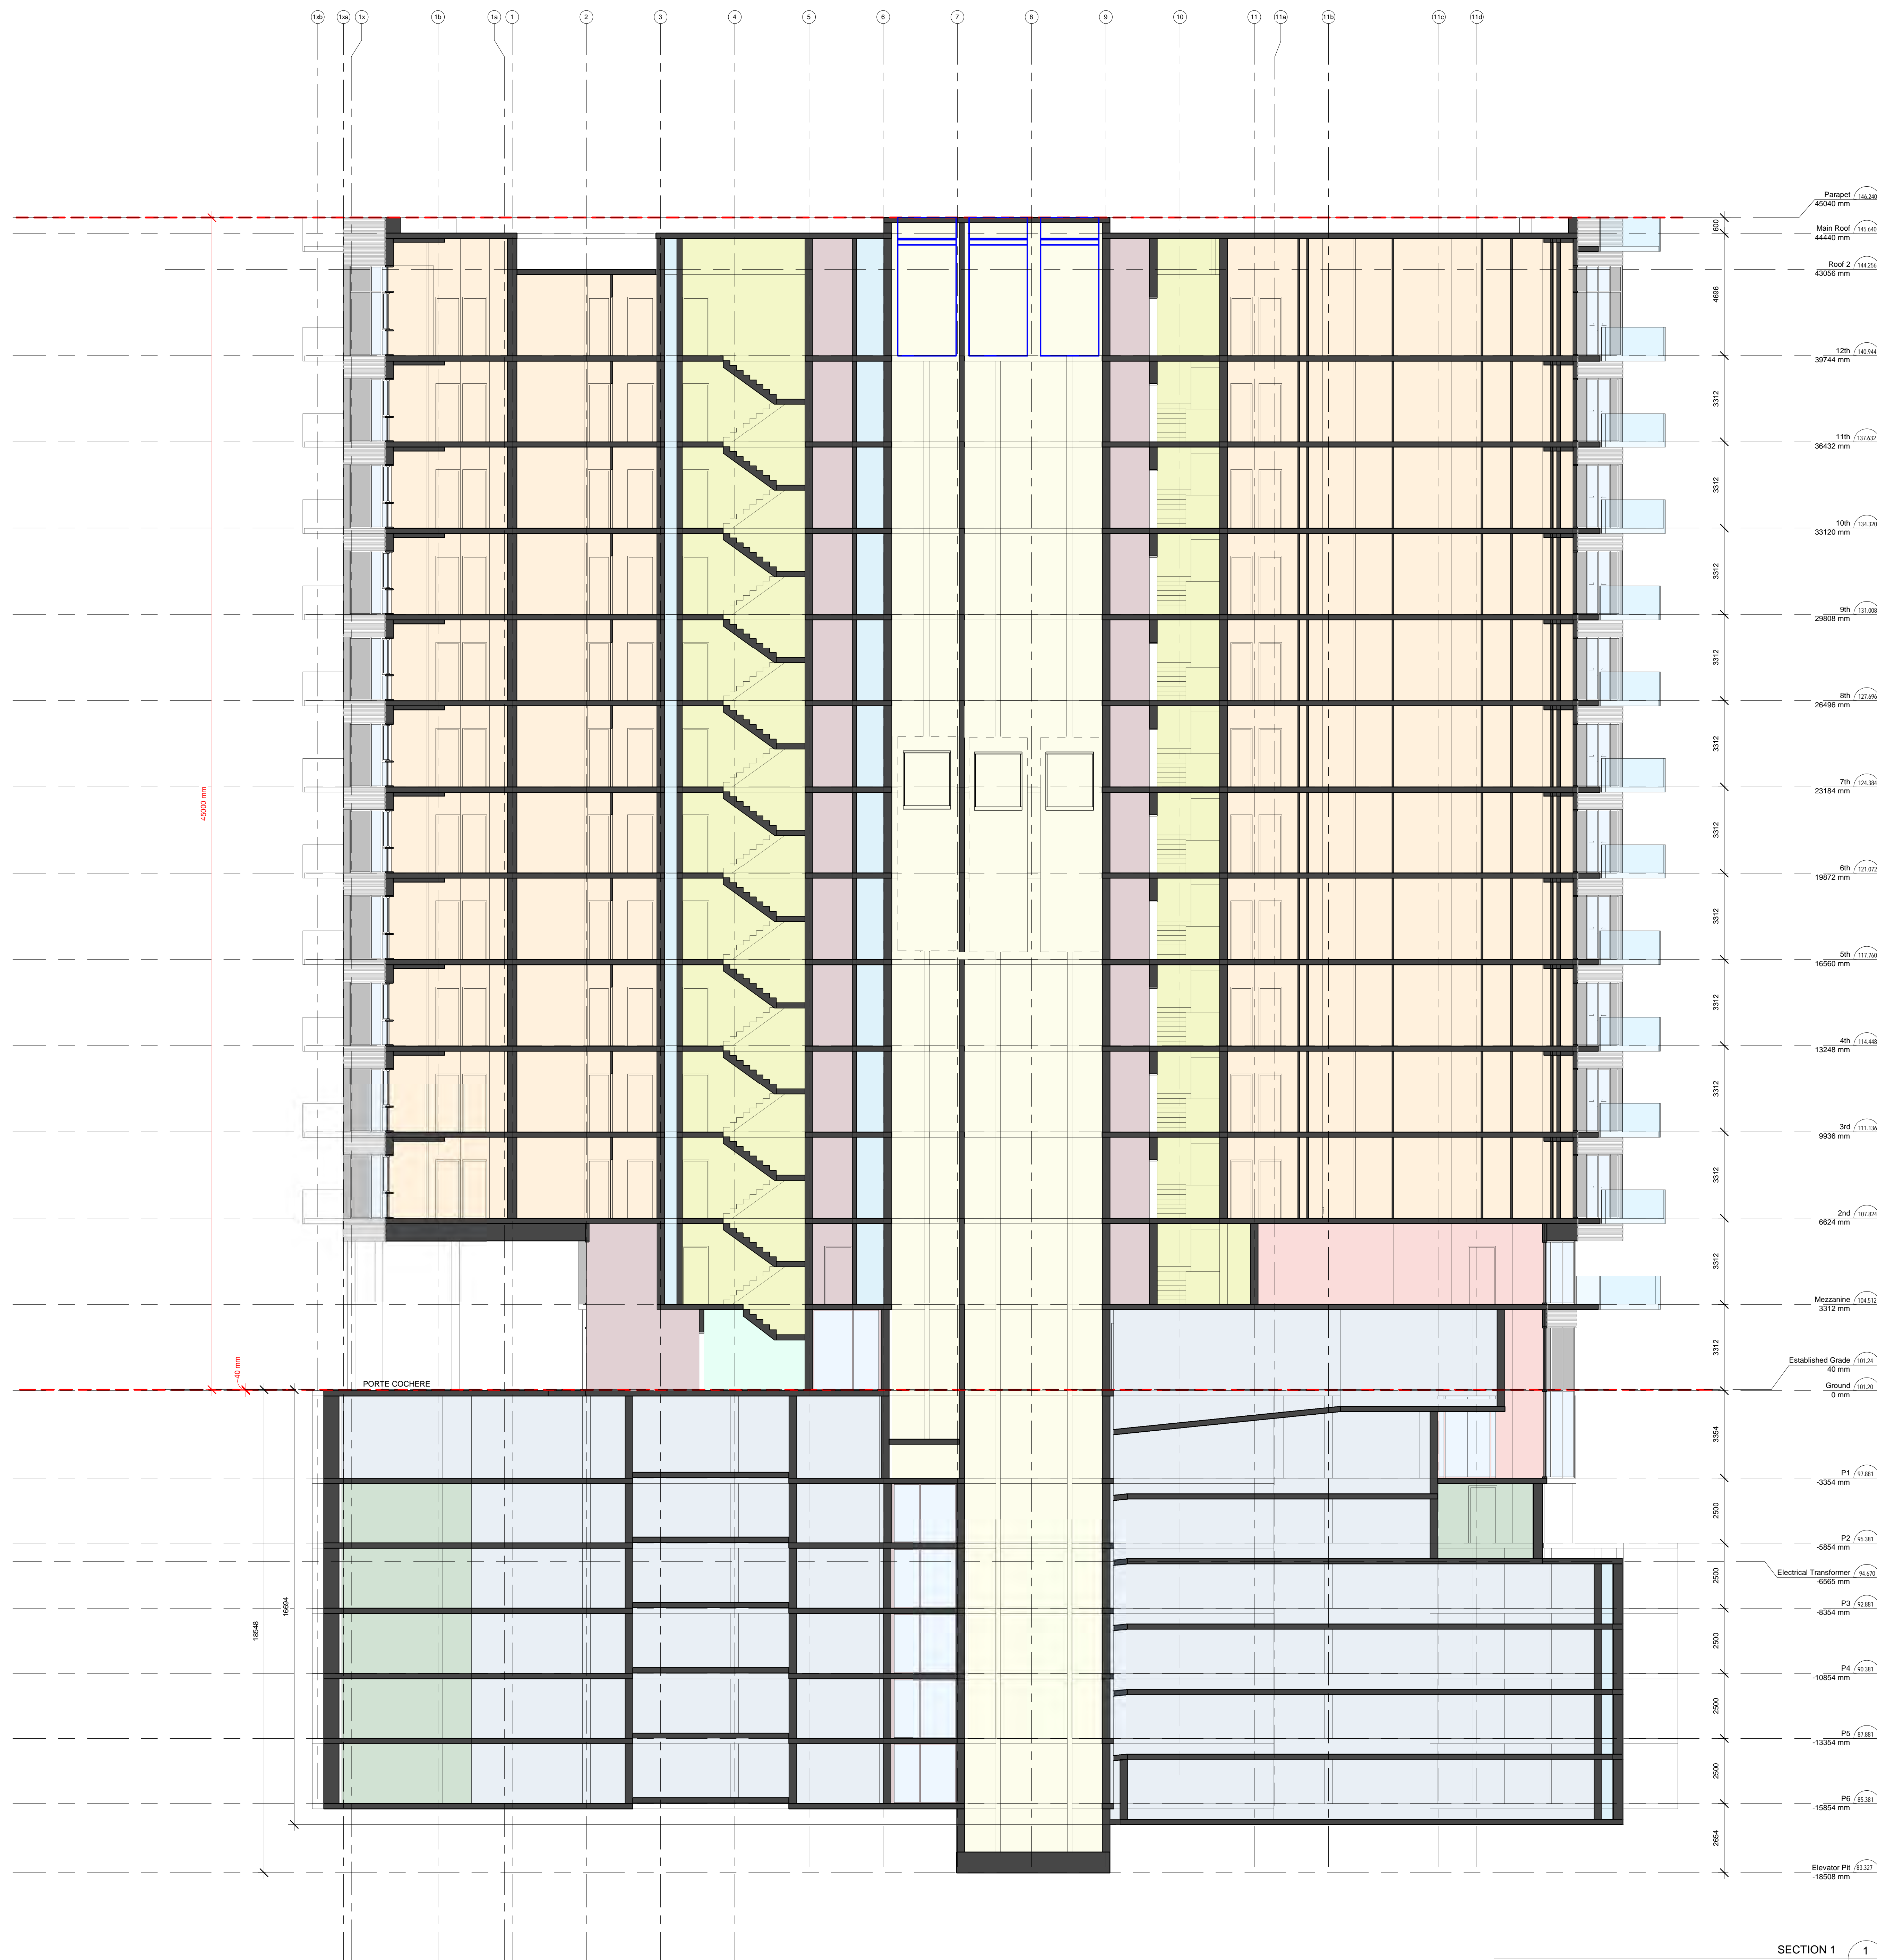

- SUITES
- STAIRCASES | TRANSFER CORRIDORS
- ELEVATORS
- LOBBY | CORRIDORS
- AMENITIES
- MANAGER OFFICE
- MAIL ROOM
- PARKING
- BICYCLE PARKING
- MECHANICAL ROOM / SHAFT
- ELECTRICAL ROOM
- LOCKERS
- GARBAGE ROOM

SECTION 1  
1:100

No.	date	description
△	OCT 0201	ISSUED FOR O/A
△	SEPT 0201	ISSUED FOR PARK MEETING
△	JUNE 0201	ISSUED FOR REVIEW
△	MAY 2021	ISSUED FOR REVIEW

Revisions

**AVA JANIKOWSKI ARCHITECT INC.**  
 2973 Lakeshore Blvd. W.  
 Toronto, Ontario, Canada M8V 1J5  
 Phone (416) 252-8858 Fax (416) 252-3954

project  
**70 OLD MILL ROAD**  
 70 OLD MILL ROAD, OAKVILLE, ON

title  
**SECTION 1**

drawn by M.Sh. date SEPT 2021  
 checked by A.J. scale As Indicated

project no. sheet no.  
**A500**

rev no.

This drawing is the property of AVA and is to be used only for the project for which it was prepared. It is not to be reproduced, copied, or distributed without the written consent of AVA. AVA assumes no responsibility for any errors or omissions in this drawing and its contents. The user of this drawing assumes full responsibility for its use. AVA shall not be held liable for any damages or losses resulting from the use of this drawing. 