



1 SD-3 ELEV. 'A'  
GROUND FLOOR PLAN

2 SD-4 ELEV. 'A'

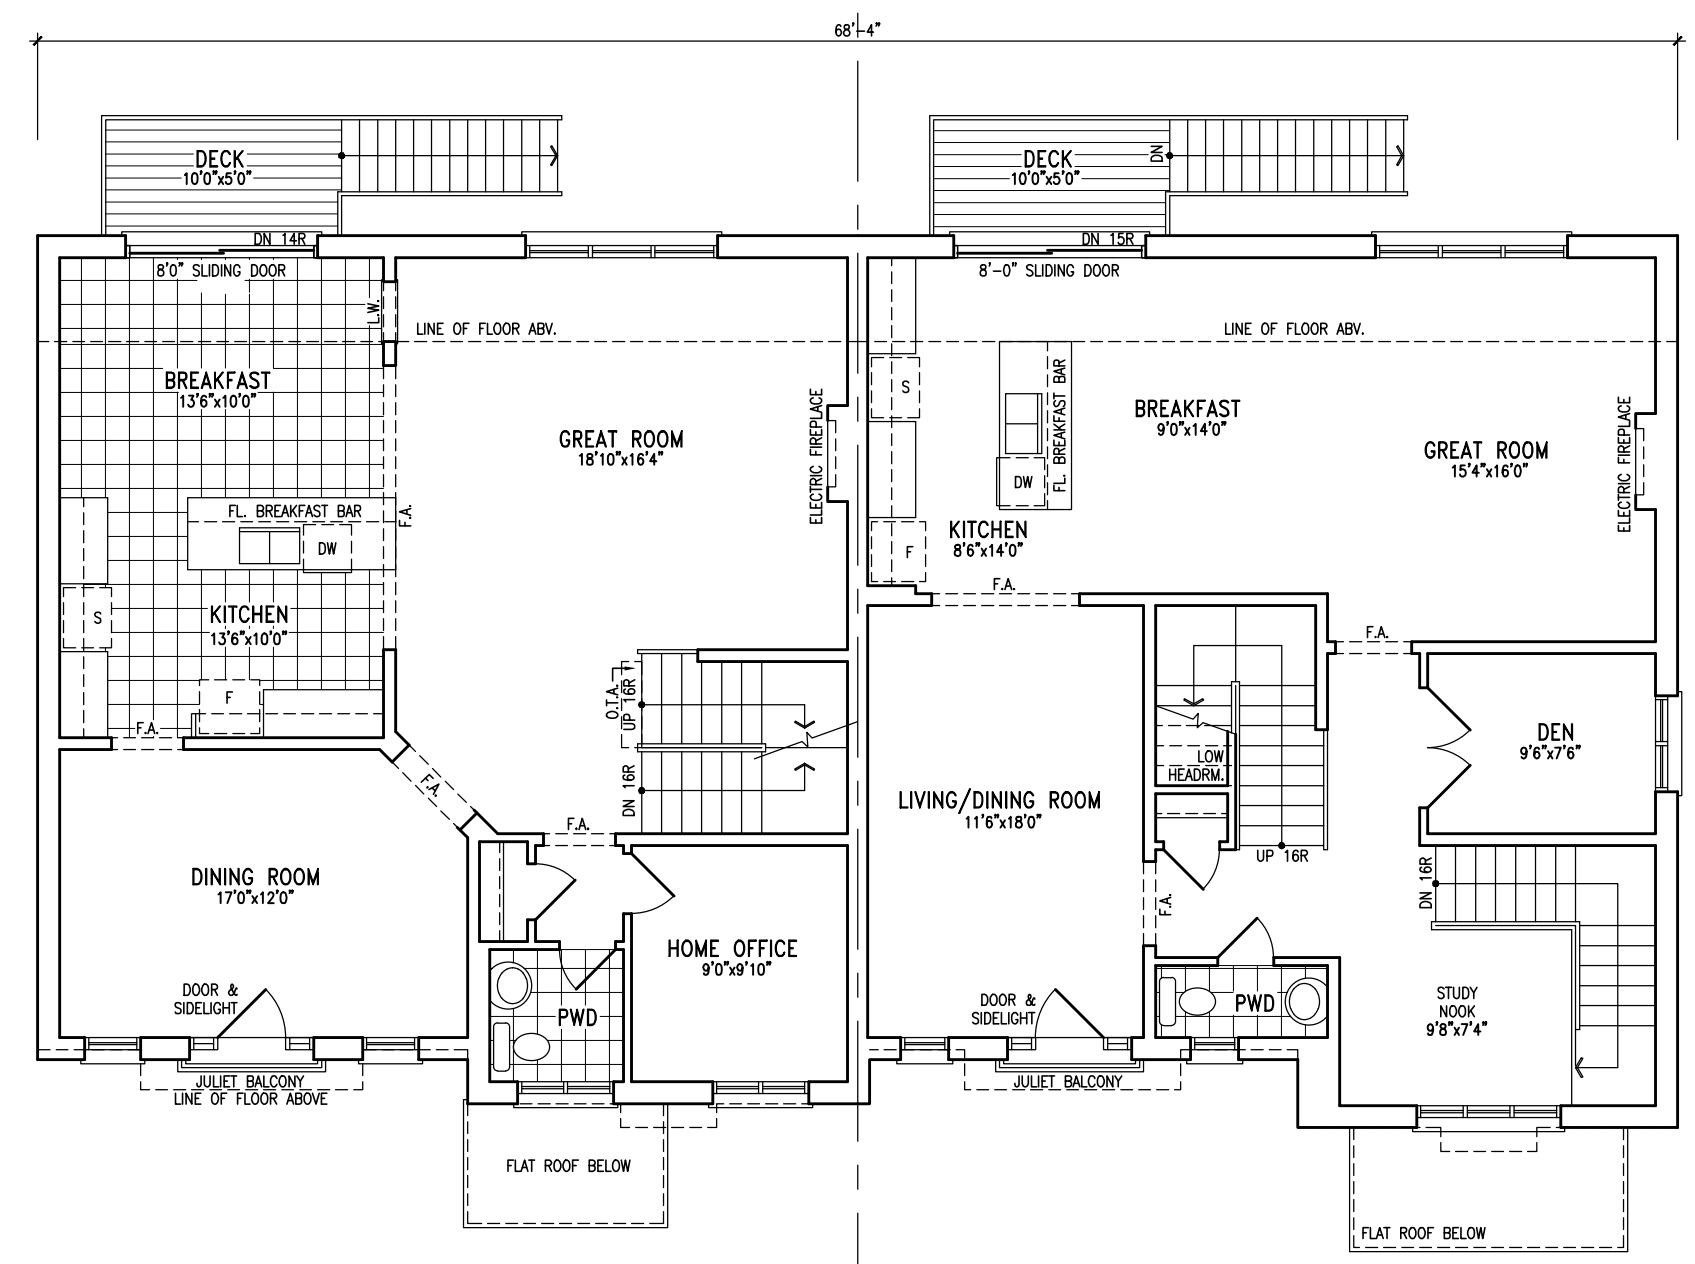


1 SD-3 ELEV. 'A'  
MAIN FLOOR PLAN

2 SD-4 ELEV. 'A'

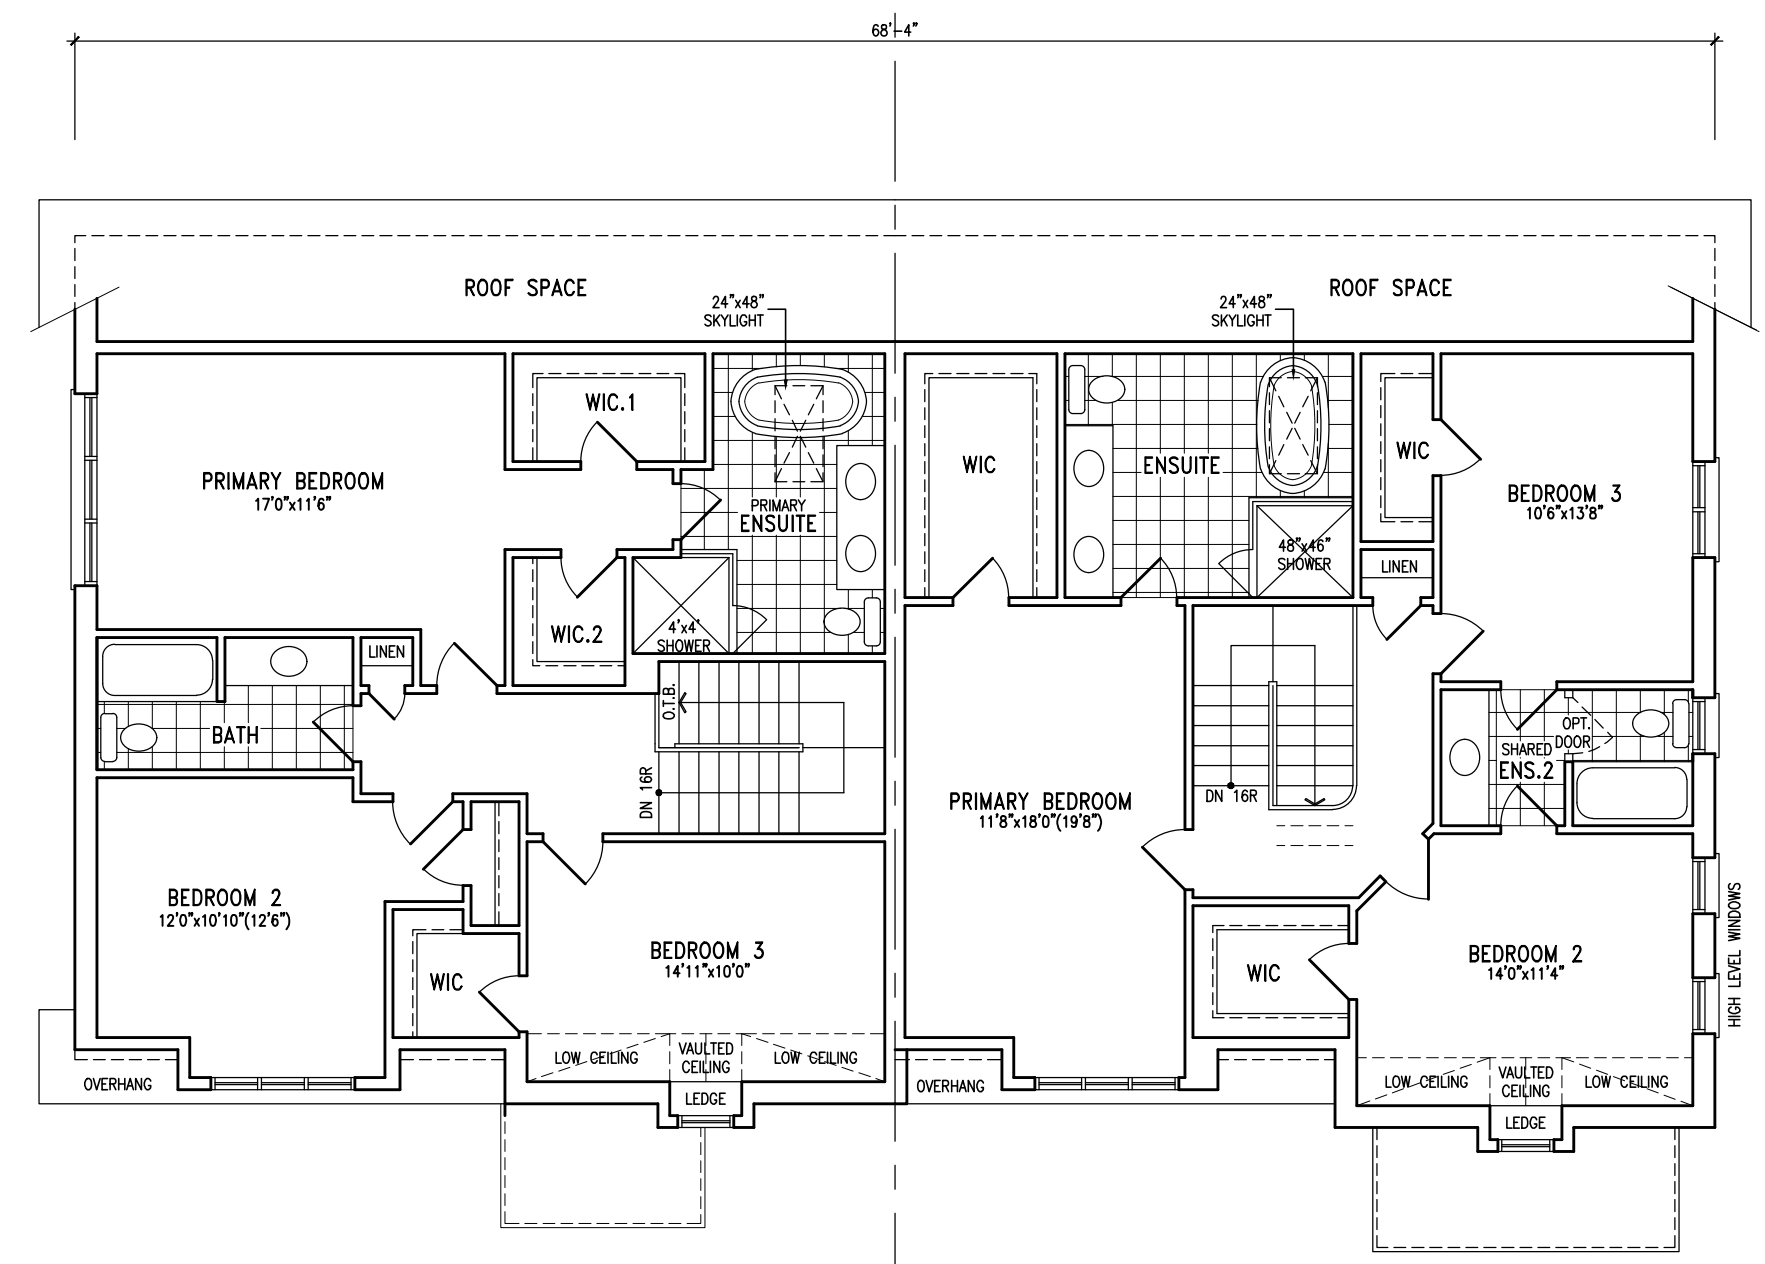

1 SD-3 ELEV. 'A'  
UPPER FLOOR PLAN

2 SD-4 ELEV. 'A'

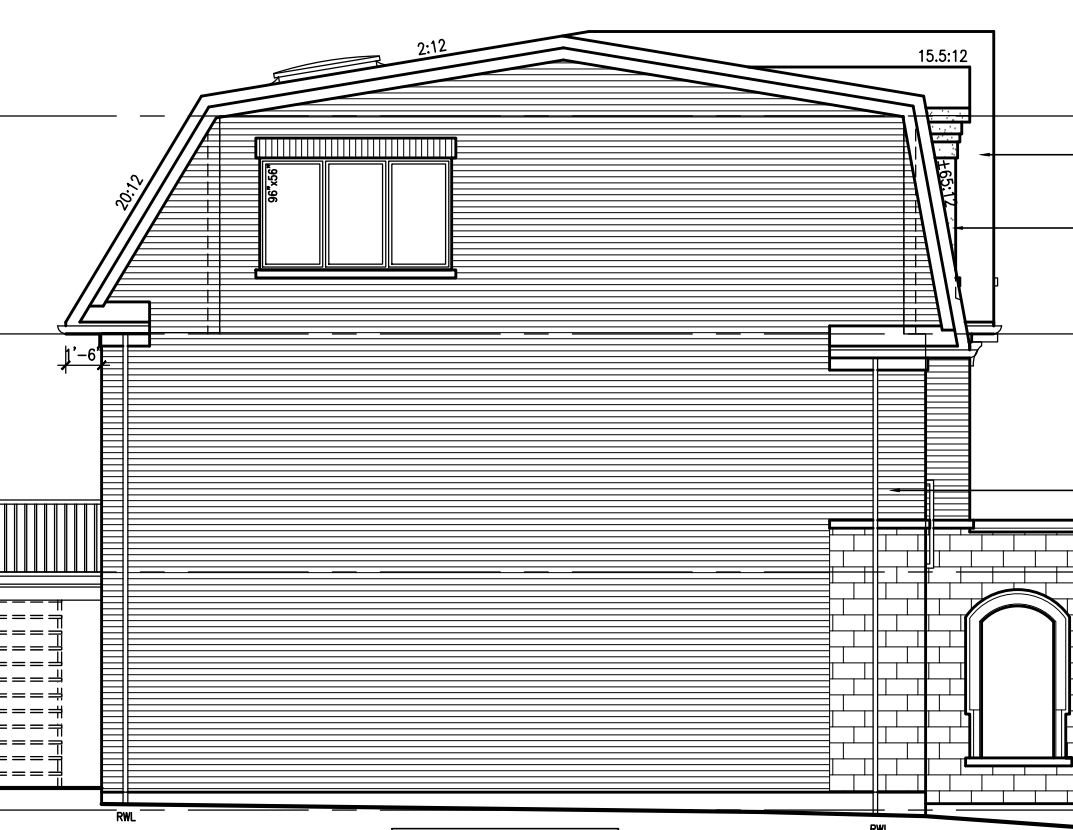

1 SD-3 ELEV. 'A'  
LEFT SIDE ELEVATION



1 SD-3 ELEV. 'A'  
FRONT ELEVATION


2 SD-4 ELEV. 'A'



2 SD-4 ELEV. 'A'  
RIGHT SIDE ELEVATION


STATISTICS:

LOT 1: SD-3 'A' - GFA = 264.40 m <sup>2</sup>	COVERAGES = 116.82 m <sup>2</sup>
LOT 2: SD-4 'A' - GFA = 269.99 m <sup>2</sup>	COVERAGES = 119.47 m <sup>2</sup>

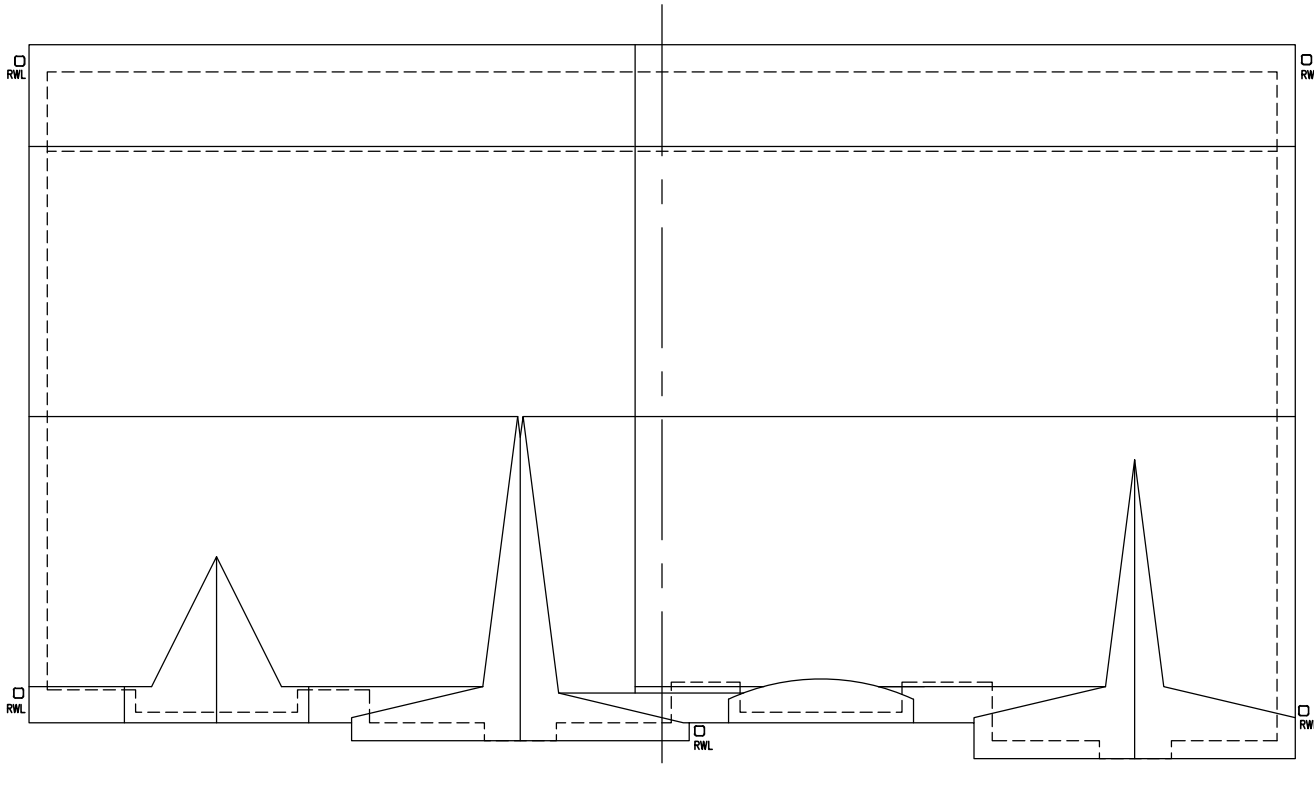

1 SD-3 ELEV. 'A'  
ROOF PLAN N.T.S.

2 SD-4 ELEV. 'A'

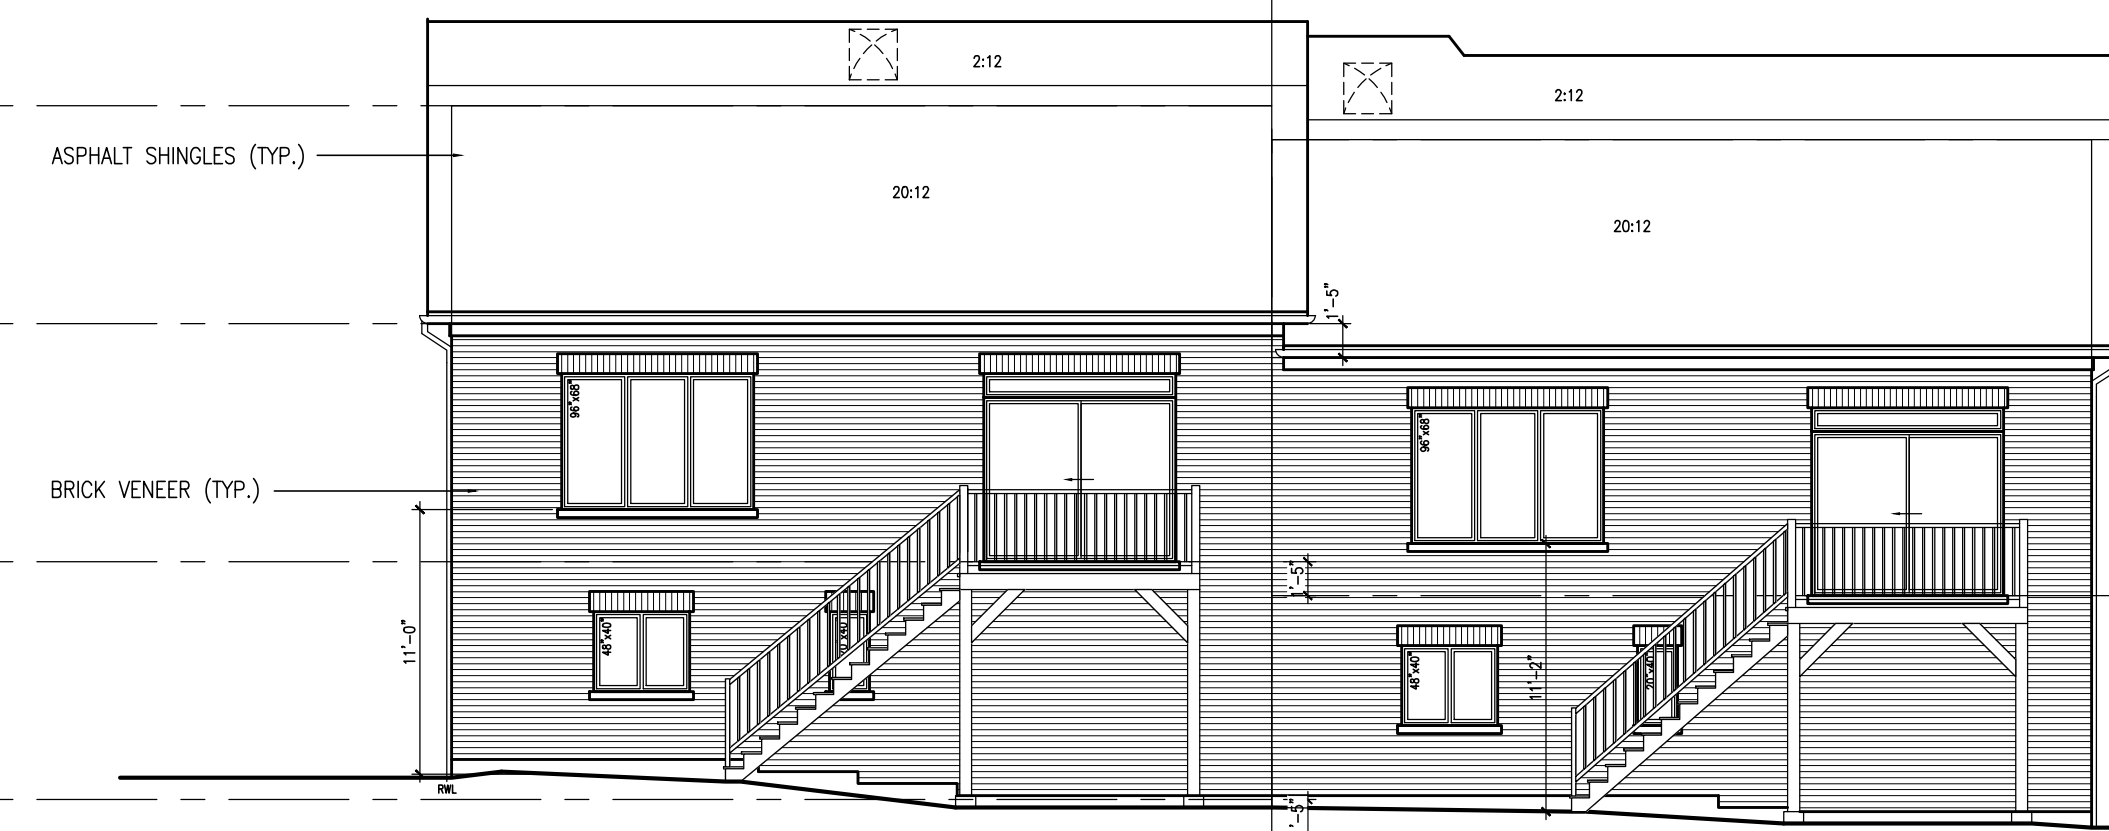

2 SD-4 ELEV. 'A'  
REAR ELEVATION

1 SD-3 ELEV. 'A'

1	ISSUED FOR SPA	22-09-23 JMS
2	ISSUED FOR SPA	22-09-23 JMS
**VAD DESIGN**

255 Consumers Rd  
Suite 120  
Toronto ON M2J 1R4  
t 416.630.2255  
f 416.630.4782  
va3design.com

Richard Vuk  
24488

**VOGUE WYCLIFFE (OAKVILLE) LIMITED**


3171 LAKESHORE ROAD WEST  
OAKVILLE, ONTARIO  
17027

LOT1/LOT2

BLOCK ELEVATIONS  
DECEMBER 2021  
1/8" = 1'-0"

42588


# LOT 1, LOT 2

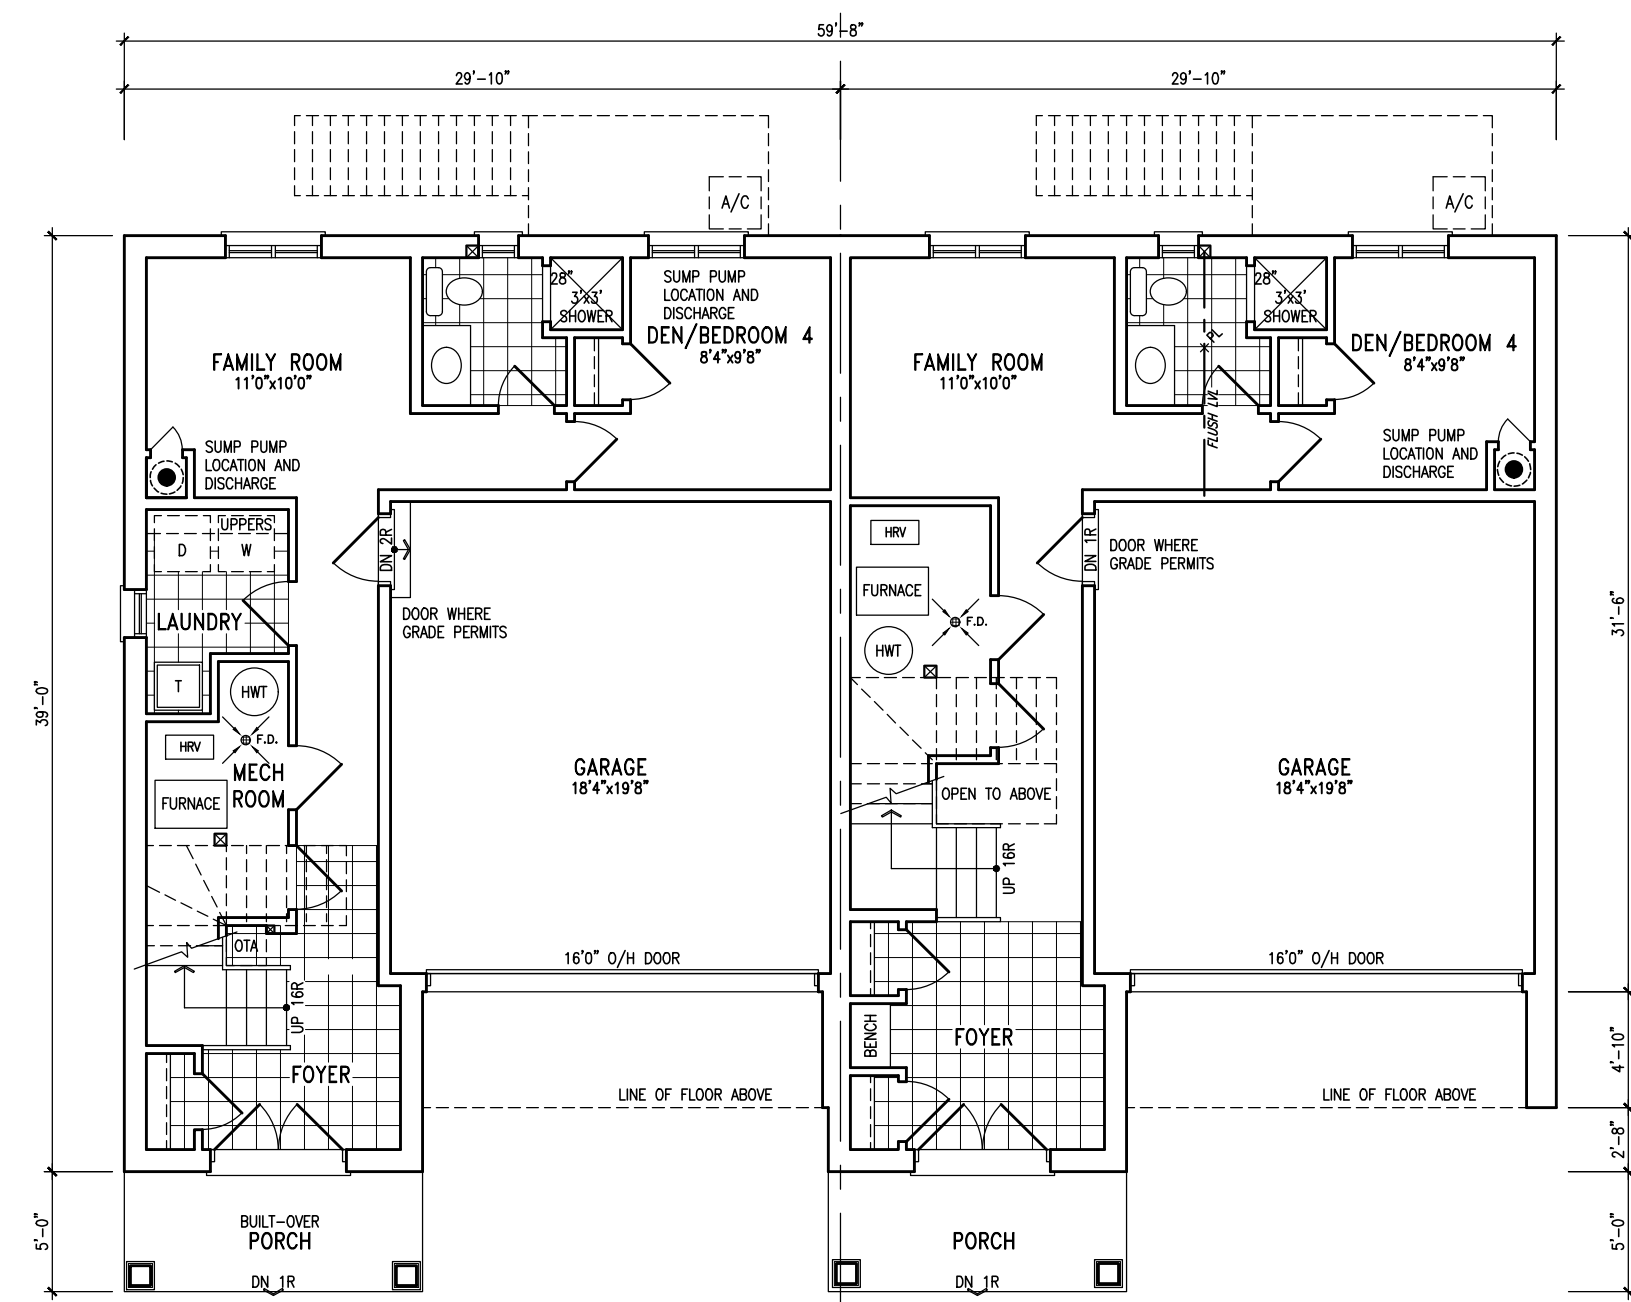

3 SD-1 ELEV. 'B'

4 SD-2 ELEV. 'B'


GROUND FLOOR PLAN

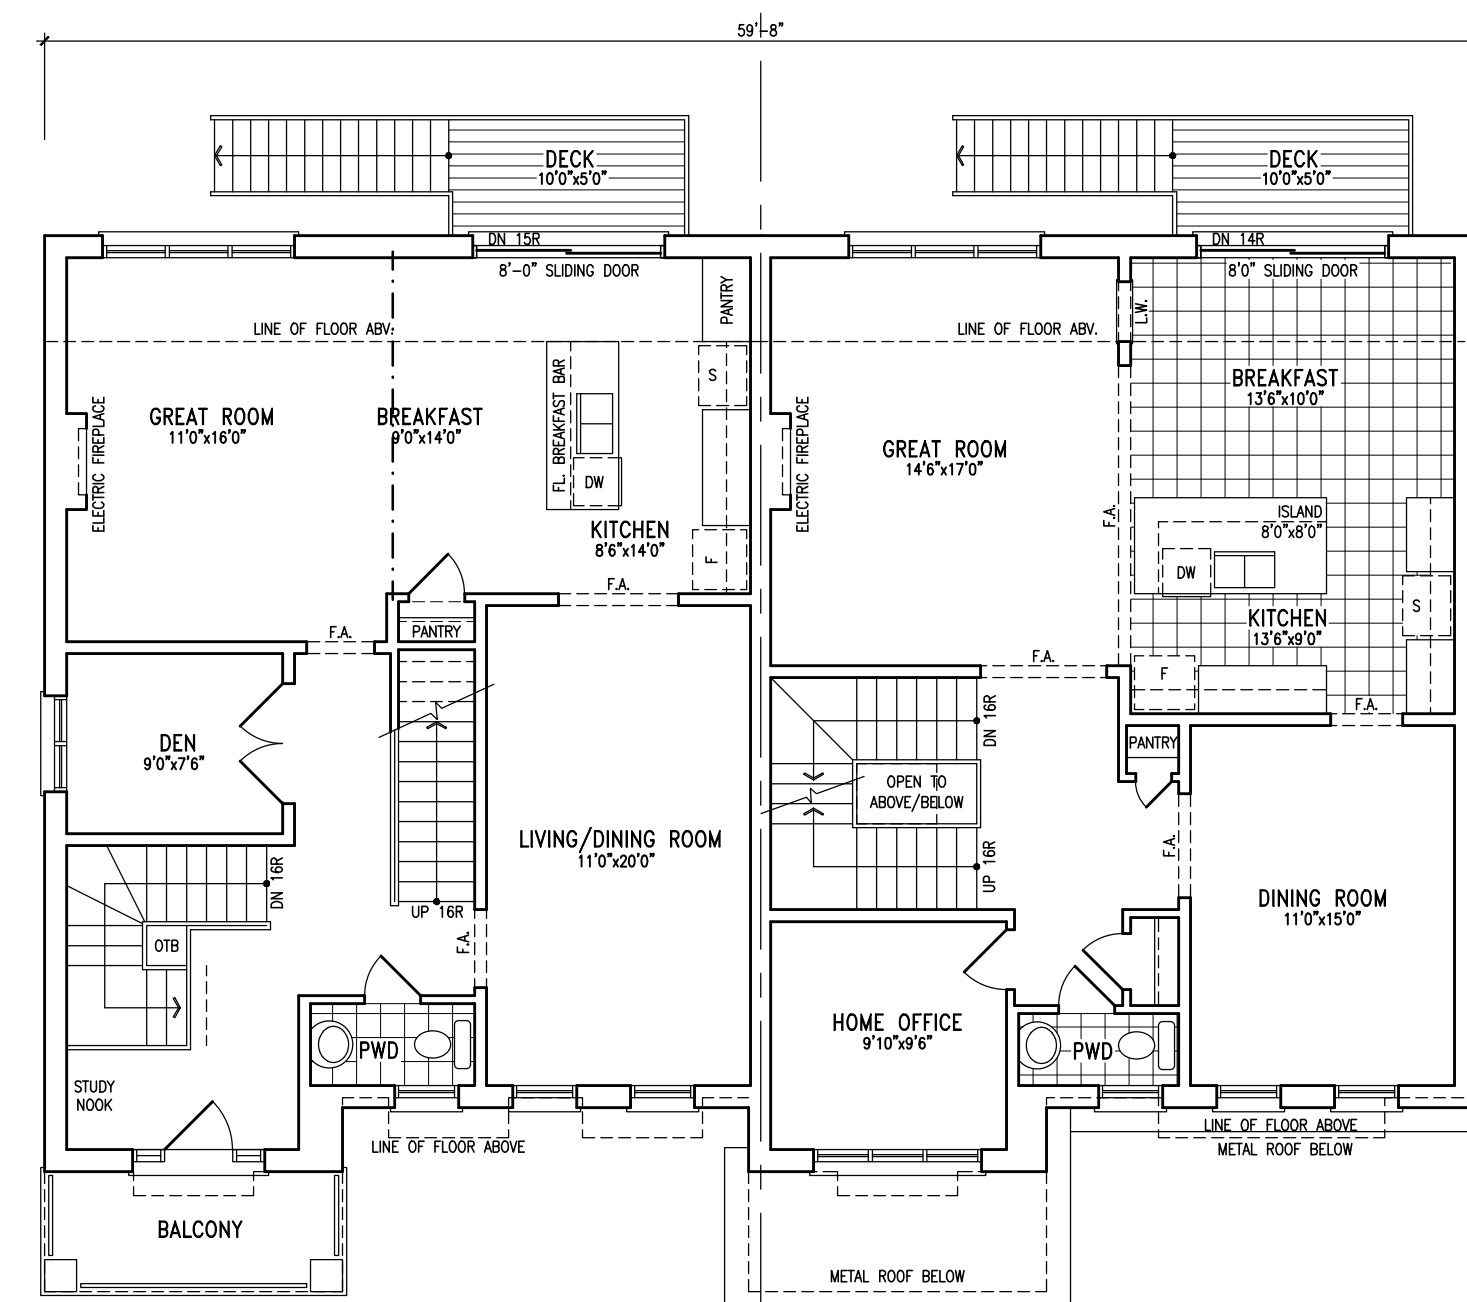

3 SD-1 ELEV. 'B'

4 SD-2 ELEV. 'B'


MAIN FLOOR PLAN

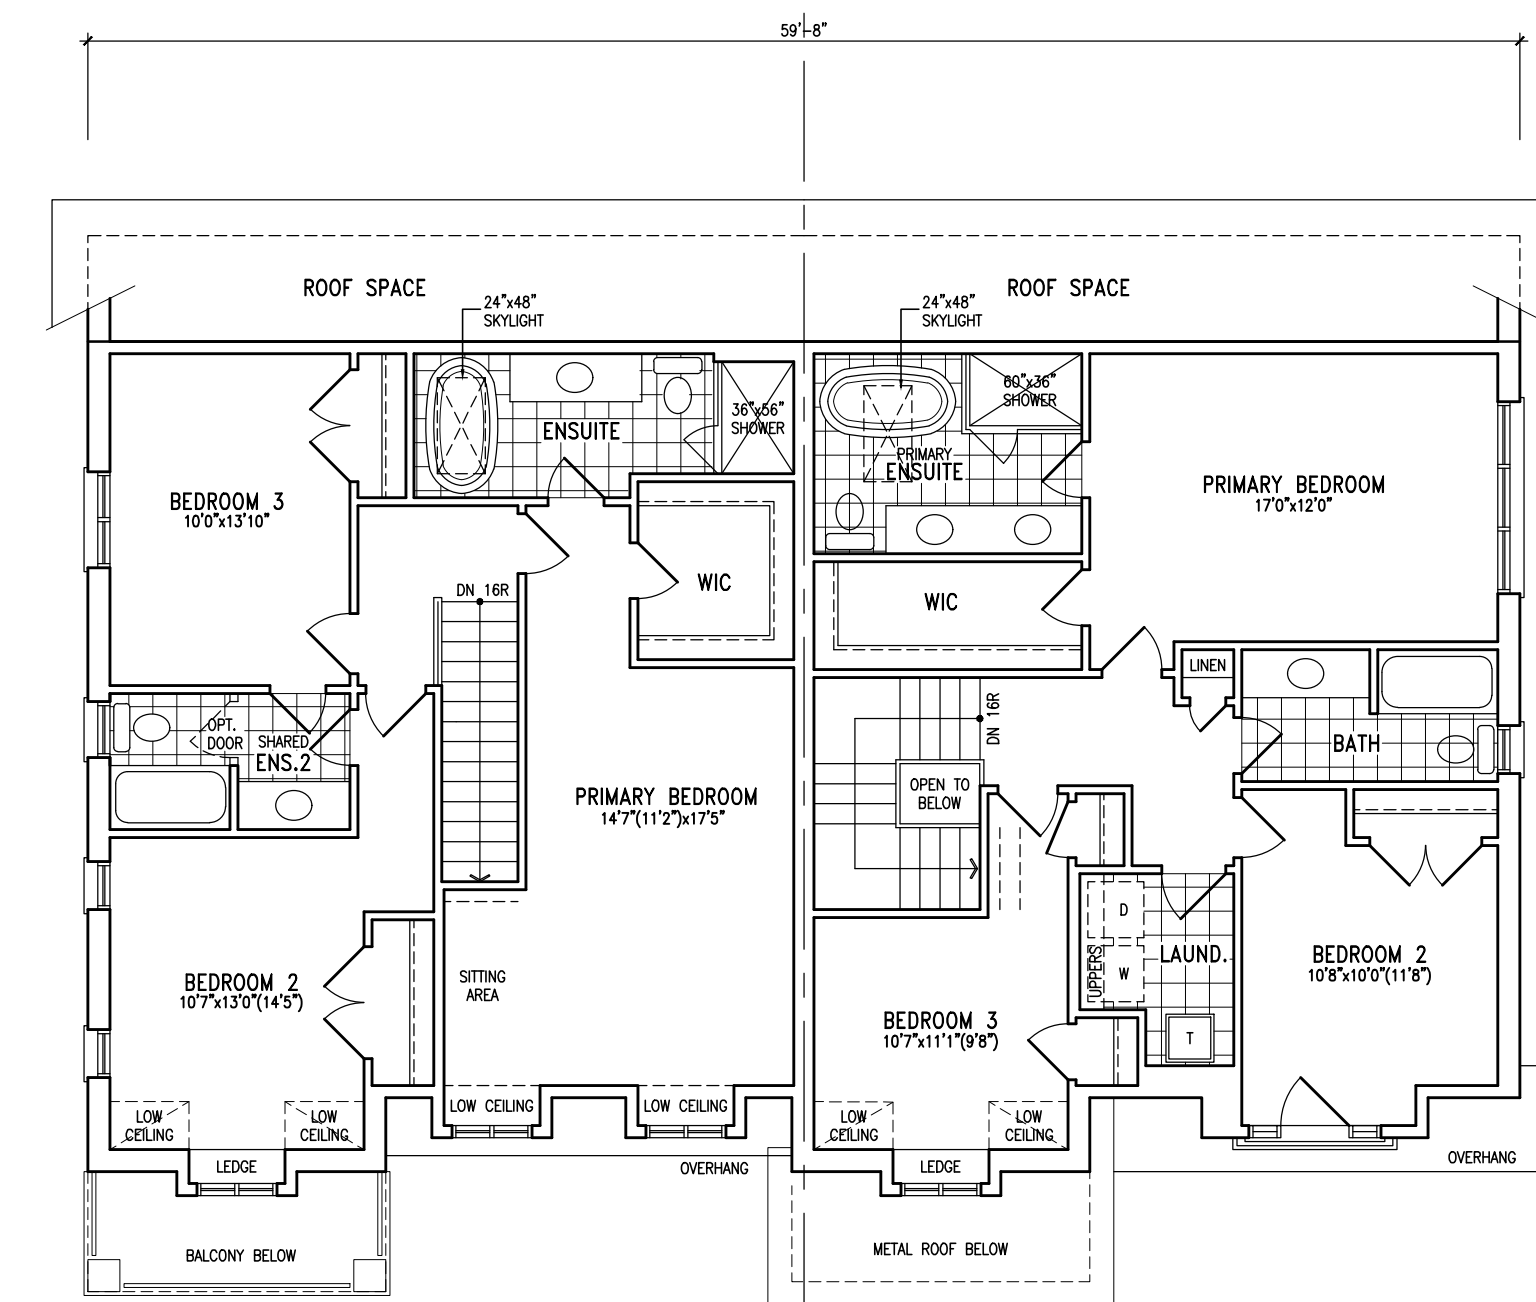

3 SD-1 ELEV. 'B'

4 SD-2 ELEV. 'B'

UPPER FLOOR PLAN

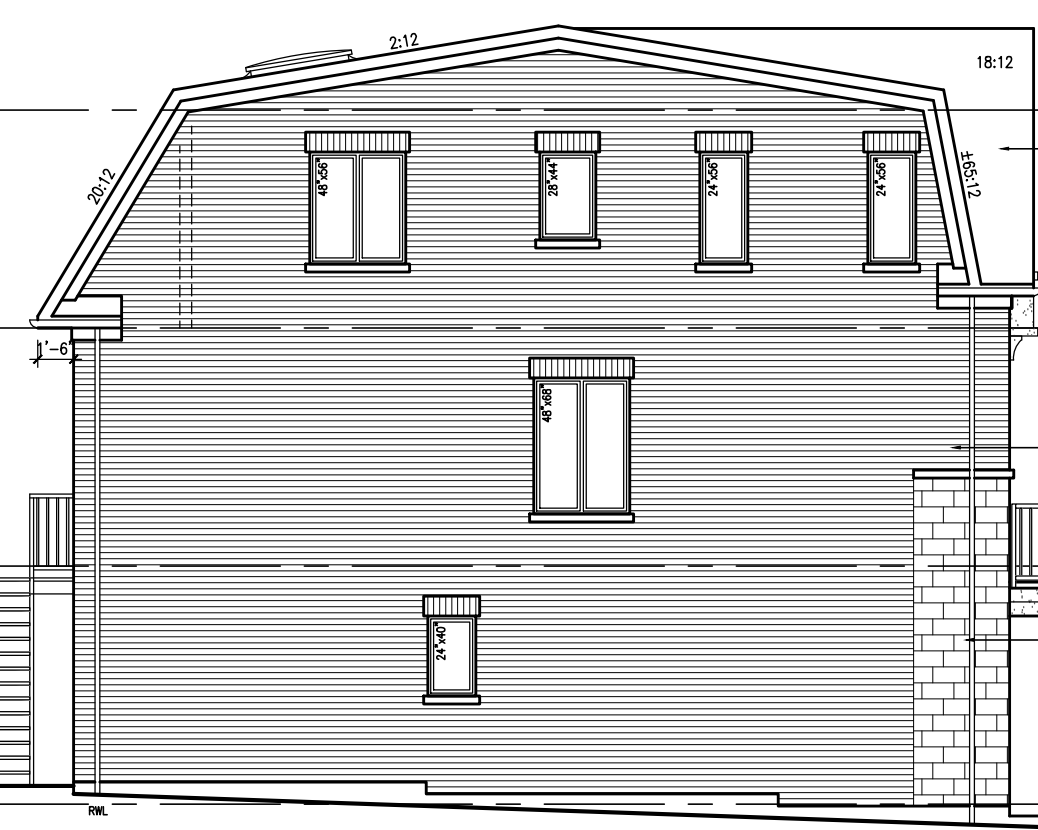

3 SD-1 ELEV. 'B'

LEFT SIDE ELEVATION



3 SD-1 ELEV. 'B'

4 SD-2 ELEV. 'B'

FRONT ELEVATION




4 SD-2 ELEV. 'B'

RIGHT SIDE ELEVATION

STATISTICS:

LOT 3: SD-1 'B' - GFA = 250.93 m <sup>2</sup>	COVERED AREA = 110.83 m <sup>2</sup>
LOT 4: SD-2 'B' - GFA = 249.26 m <sup>2</sup>	COVERED AREA = 110.28 m <sup>2</sup>

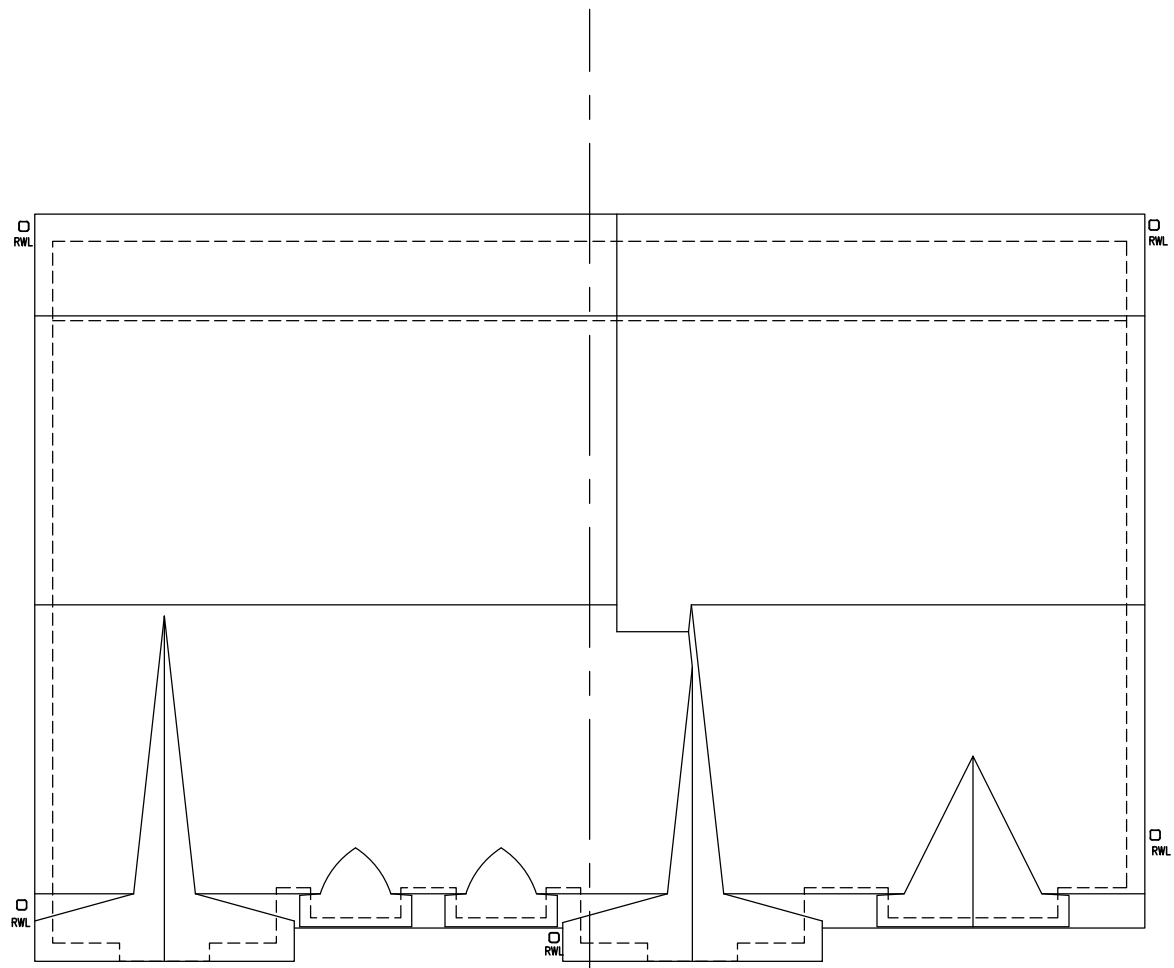

3 SD-1 ELEV. 'B'

4 SD-2 ELEV. 'B'

ROOF PLAN N.T.S.



4 SD-2 ELEV. 'B'

3 SD-1 ELEV. 'B'

REAR ELEVATION

10	TOP OF PLATE	
9	TOP OF WINDOW	8'-11"
8		
7		
6		
5		
4	FN UPPER FLOOR	7'-11"
3	TOP OF DOOR/WINDOW	8'-11"
2		
1	FN MAIN FLOOR	7'-10"
0	TOP OF WINDOW/TRANSOM	8'-11"
-1	FN GRADE	
-2	FN LOWER LEVEL	8'-11"

**V3 DESIGN**  
 255 Consumers Rd  
 Suite 120  
 Toronto ON M2J 1R4  
 t 416.630.2255  
 f 416.630.4182  
 v3design.com

Richard Vuk  
 24488  
 Vuk


**VOGUE WYCLIFFE (OAKVILLE) LIMITED**

3171 LAKESHORE ROAD WEST  
 OAKVILLE, ONTARIO  
 17027


LOT3/LOT4

BLOCK ELEVATIONS  
 DECEMBER 2021  
 1/8" = 1'-0"


LOT 3, LOT 4

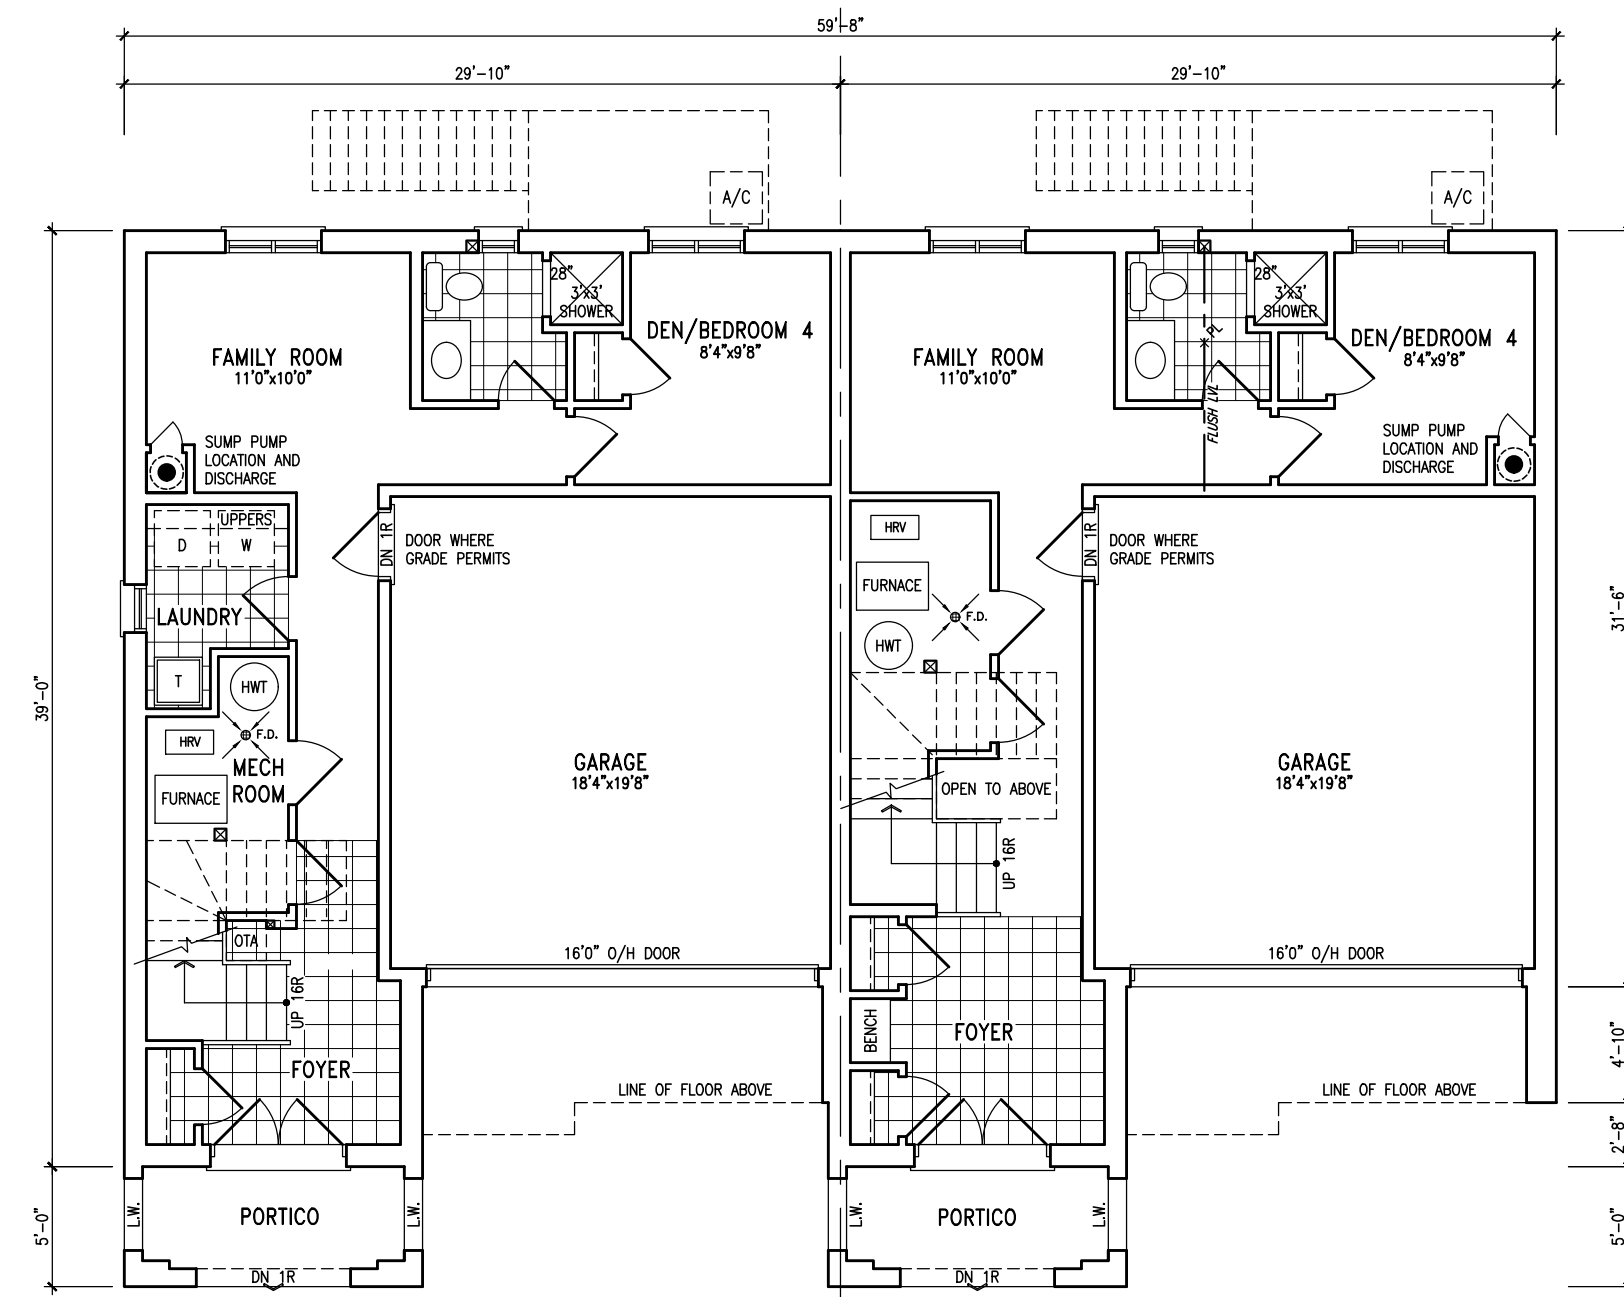

5 SD-1 ELEV. 'A' GROUND FLOOR PLAN

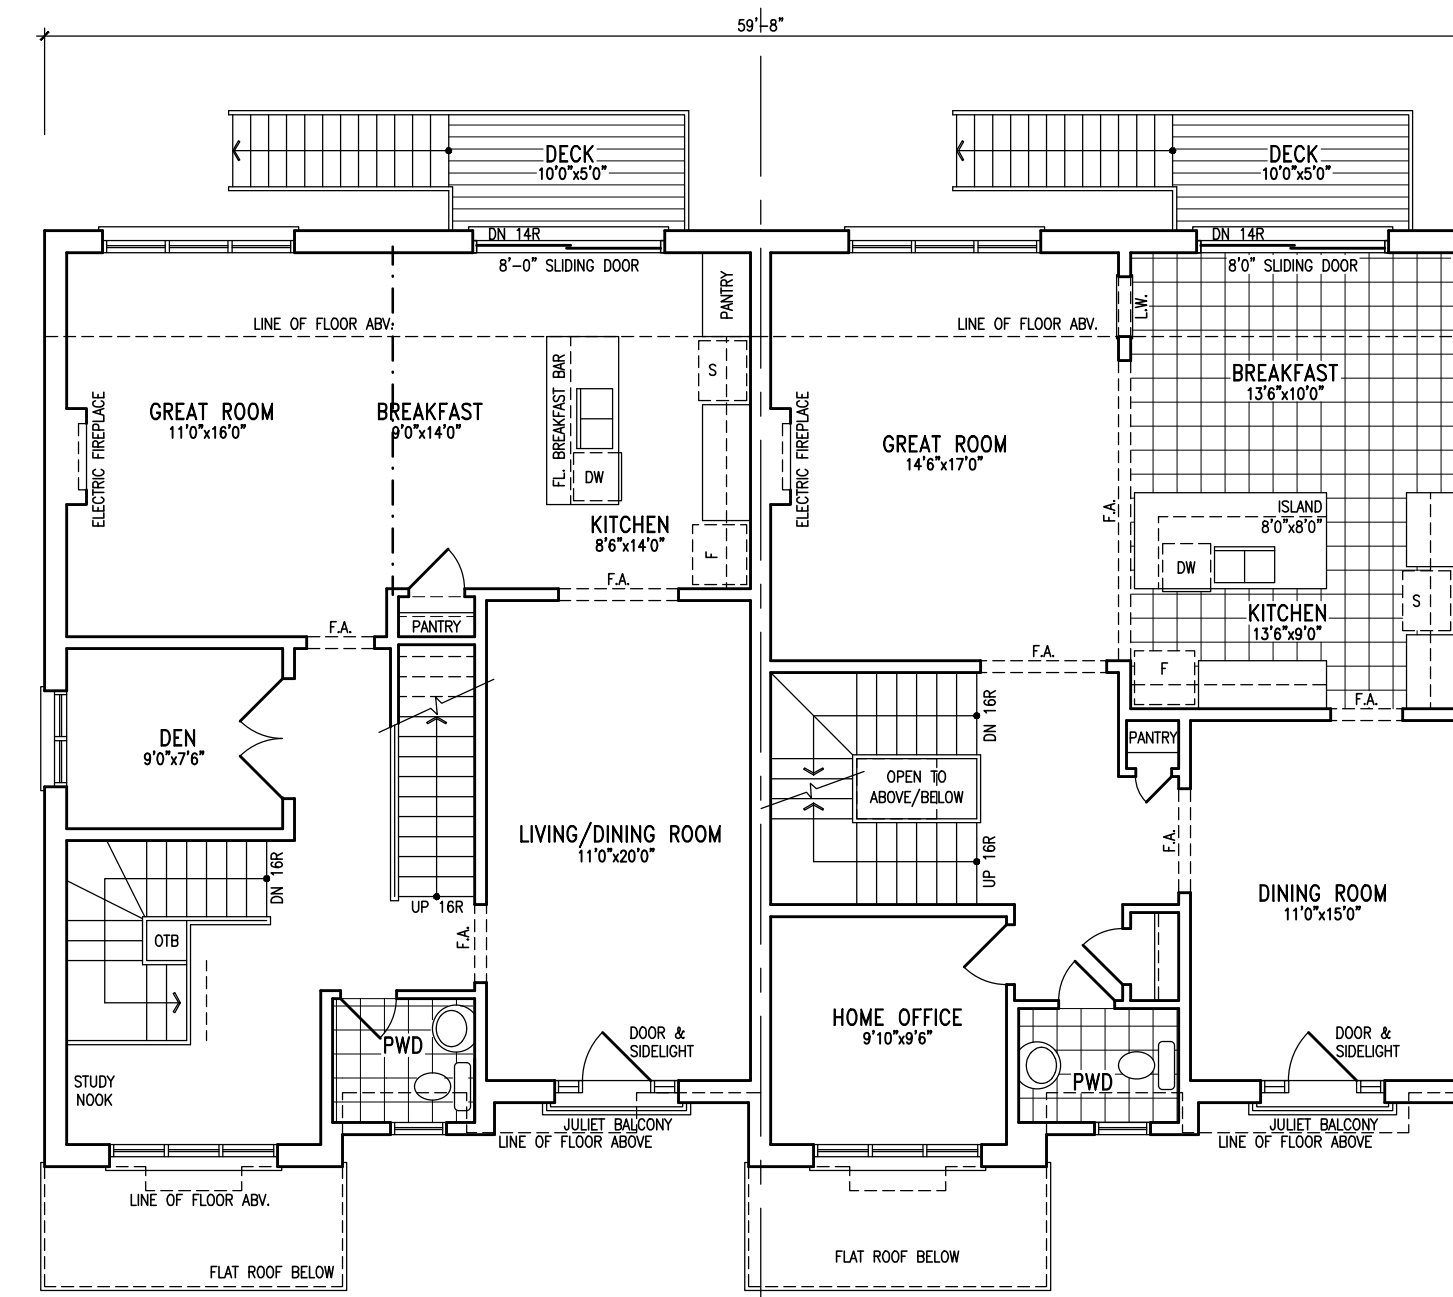

5 SD-1 ELEV. 'A' MAIN FLOOR PLAN

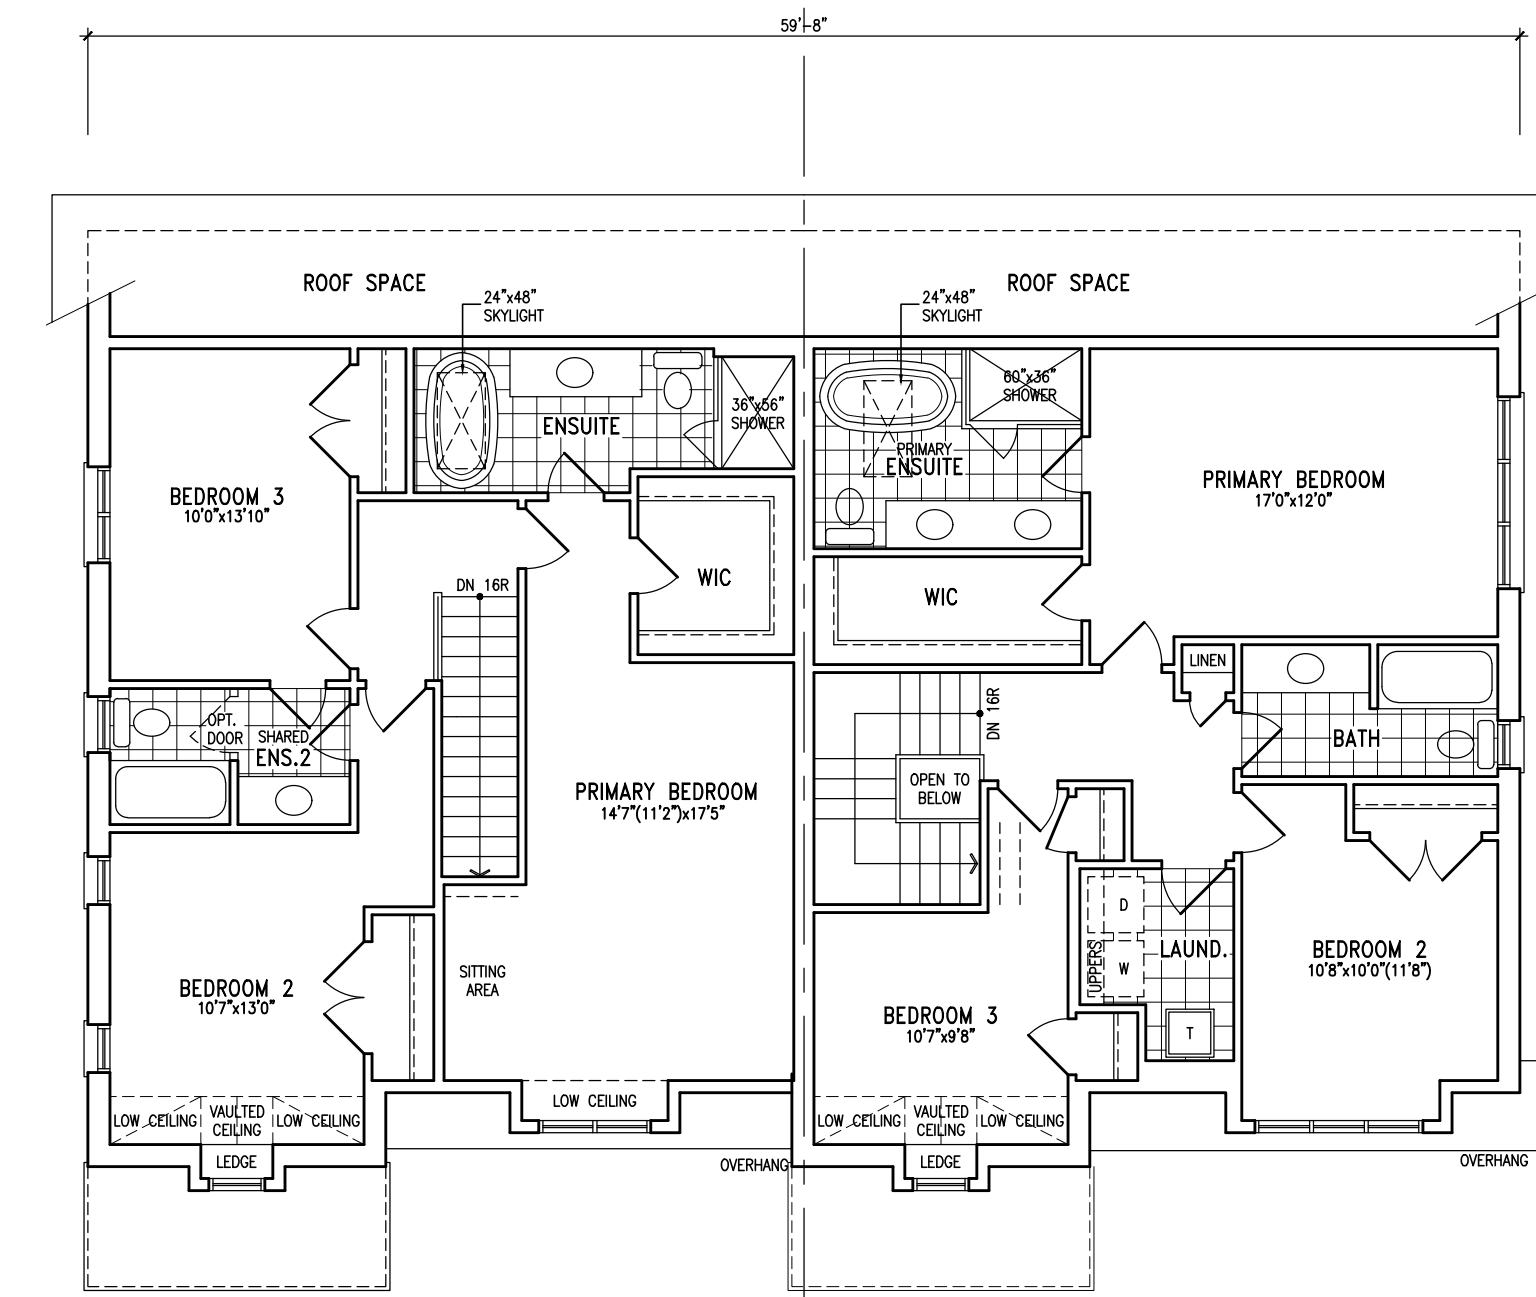


5 SD-1 ELEV. 'A' UPPER FLOOR PLAN



5 SD-1 ELEV. 'A' LEFT SIDE ELEVATION




5 SD-1 ELEV. 'A' FRONT ELEVATION

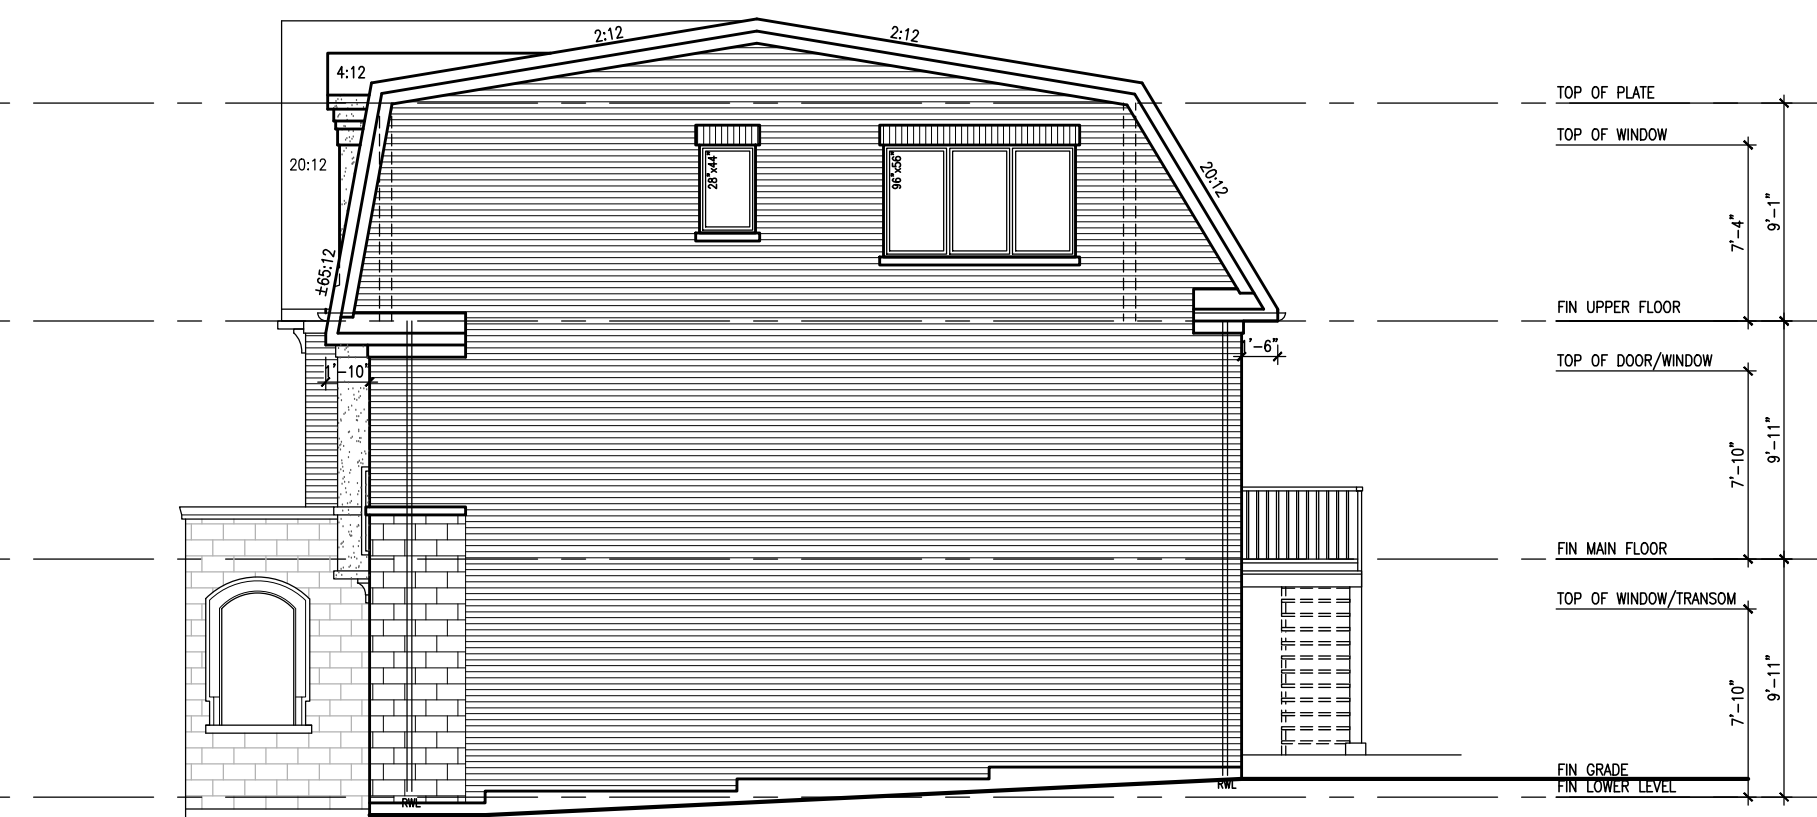

6 SD-2 ELEV. 'A' RIGHT SIDE ELEVATION

STATISTICS:

LOT 5: SD-1 'A' - GFA = 245.73 m <sup>2</sup>
COVERAGE = 111.14 m <sup>2</sup>
LOT 6: SD-2 'A' - GFA = 248.79 m <sup>2</sup>
COVERAGE = 110.99 m <sup>2</sup>

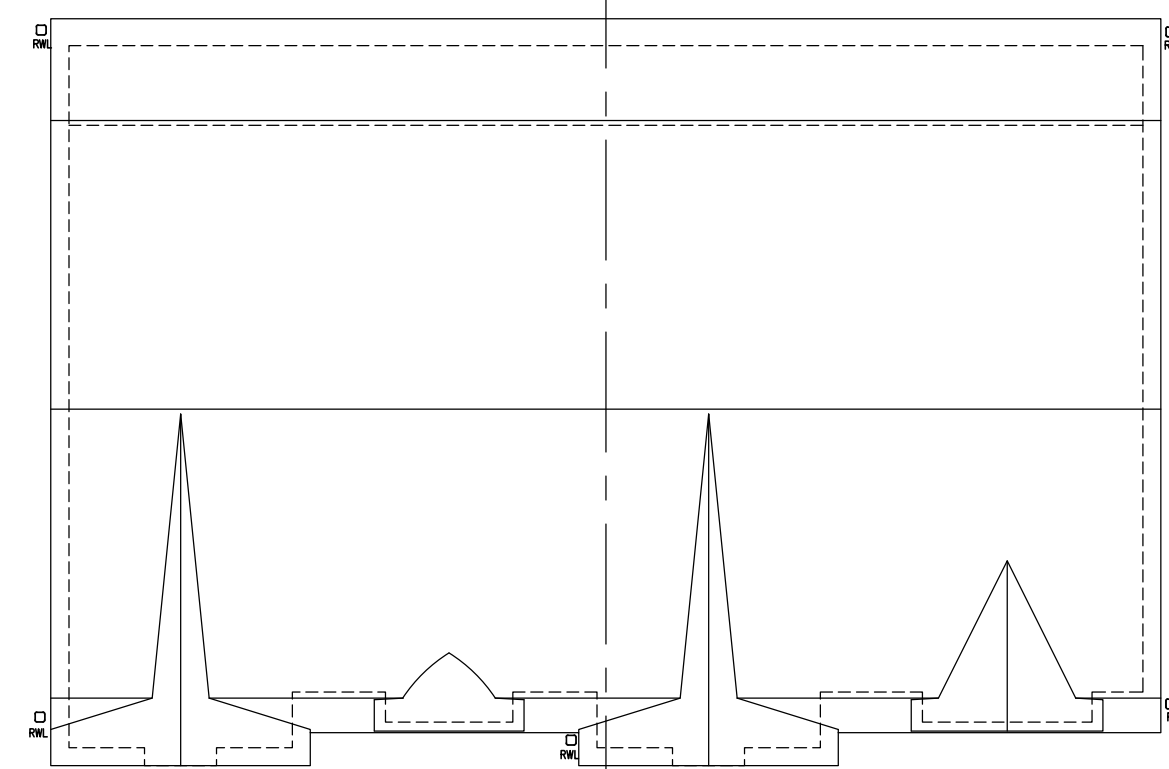

5 SD-1 ELEV. 'A' ROOF PLAN N.T.S.



6 SD-2 ELEV. 'A' REAR ELEVATION

5 SD-1 ELEV. 'A'

10			
9			
8			
7			
6			
5			
4	ISSUED FOR 2ND SPA	22-10-13 SS	
3	ADDED SUMP/PUMP DISCHARGE LOCATION	22-10-11 SS	
2	REVISED TO SPA COMMENTS	22-09-23 JMS	
1	ISSUED FOR SPA	22-09-19 JMS	
0	description	date	by

Contractor must verify all dimensions on the job and report any discrepancy to the Designer before proceeding with the work. All drawings and specifications are instruments of service and the property of the architect which must be returned at the completion of the work. Drawings are not to be scaled.

**VAD DESIGN**

255 Consumers Rd  
Suite 120  
Toronto ON M2J 1R4  
t 416.630.2255  
f 416.630.4782  
vadesign.com


Richard Vuk *R. Vuk* 24488  
owner  
signature information  
VAD Design Inc. 42688

**VOGUE WYCLIFFE (OAKVILLE) LIMITED**

3171 LAKESHORE ROAD WEST  
OAKVILLE, ONTARIO  
LOT5/LOT6


BLOCK ELEVATIONS  
DECEMBER 2021  
1/8" = 1'-0"

# LOT 5, LOT 6

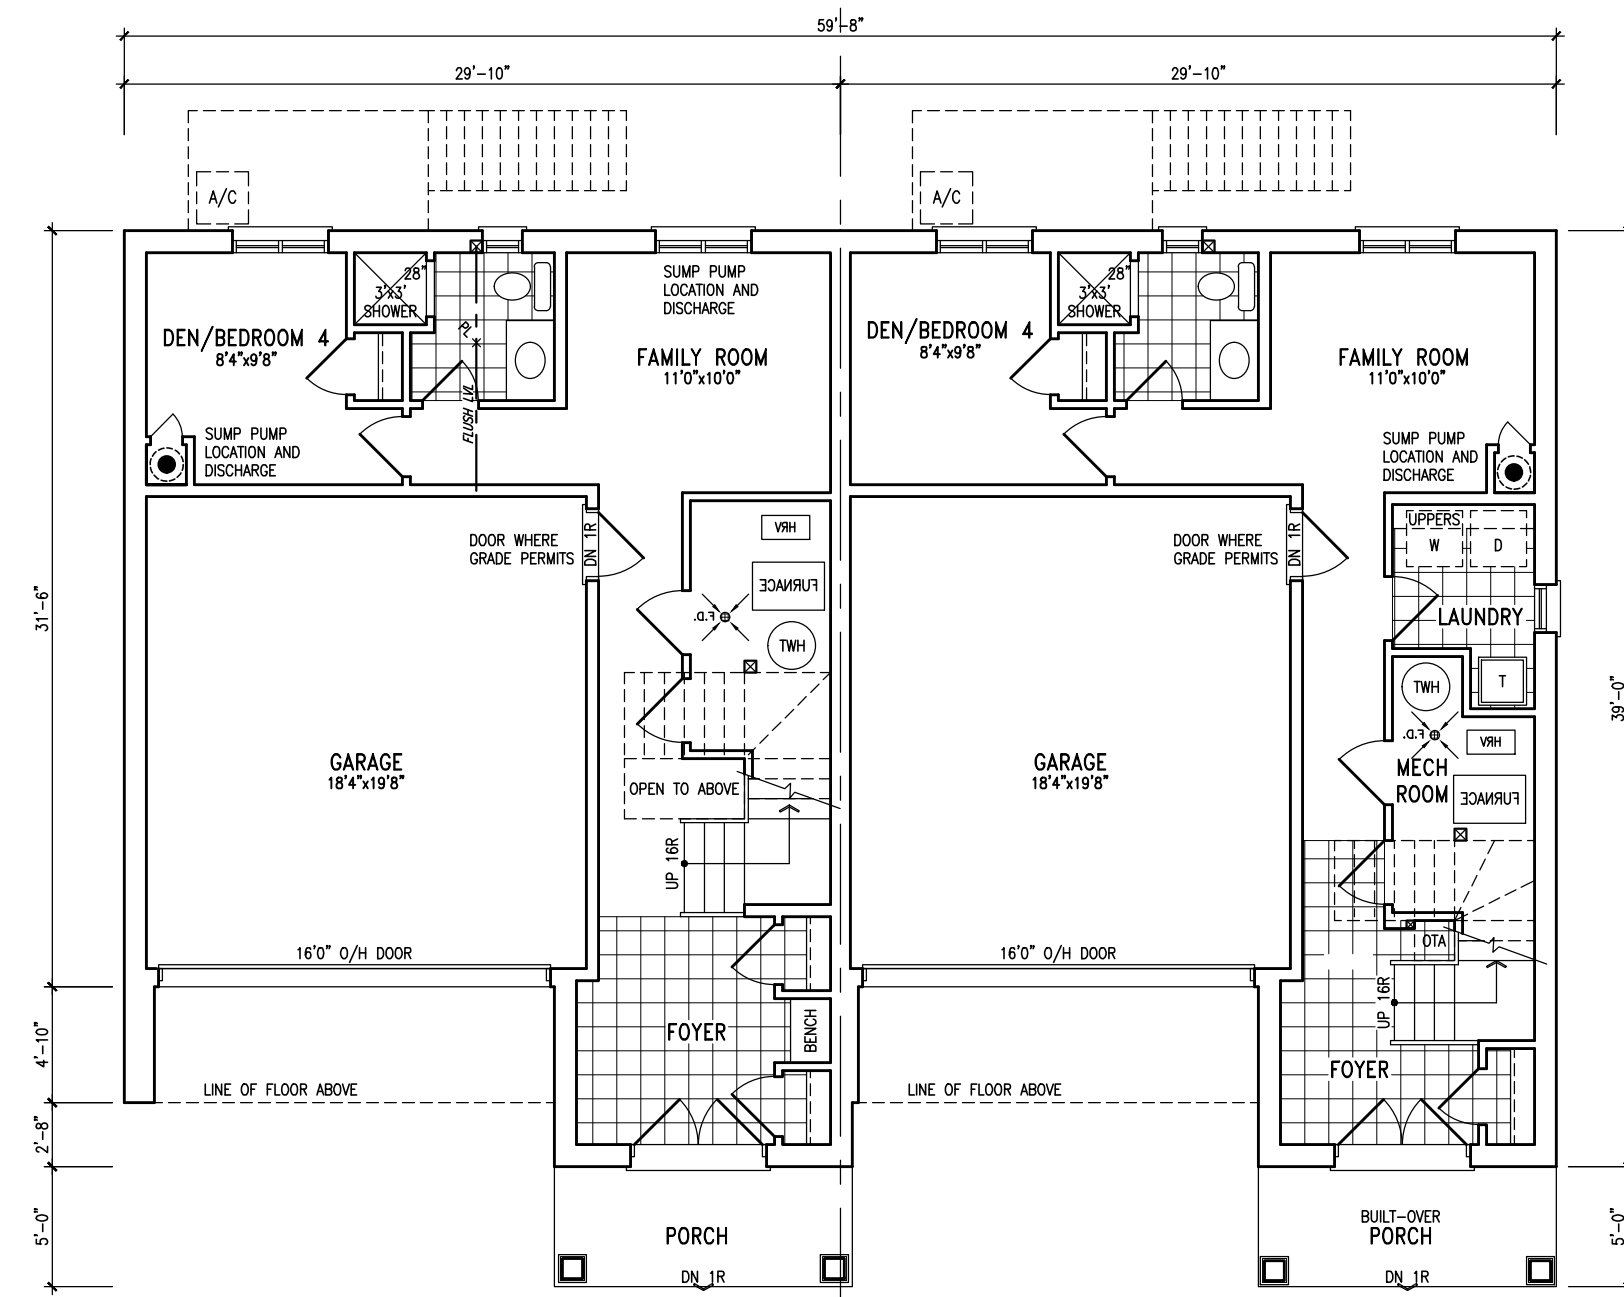


7 SD-2  
ELEV. 'B' (REV.)  
GROUND FLOOR PLAN

8 SD-1  
ELEV. 'B' (REV.)

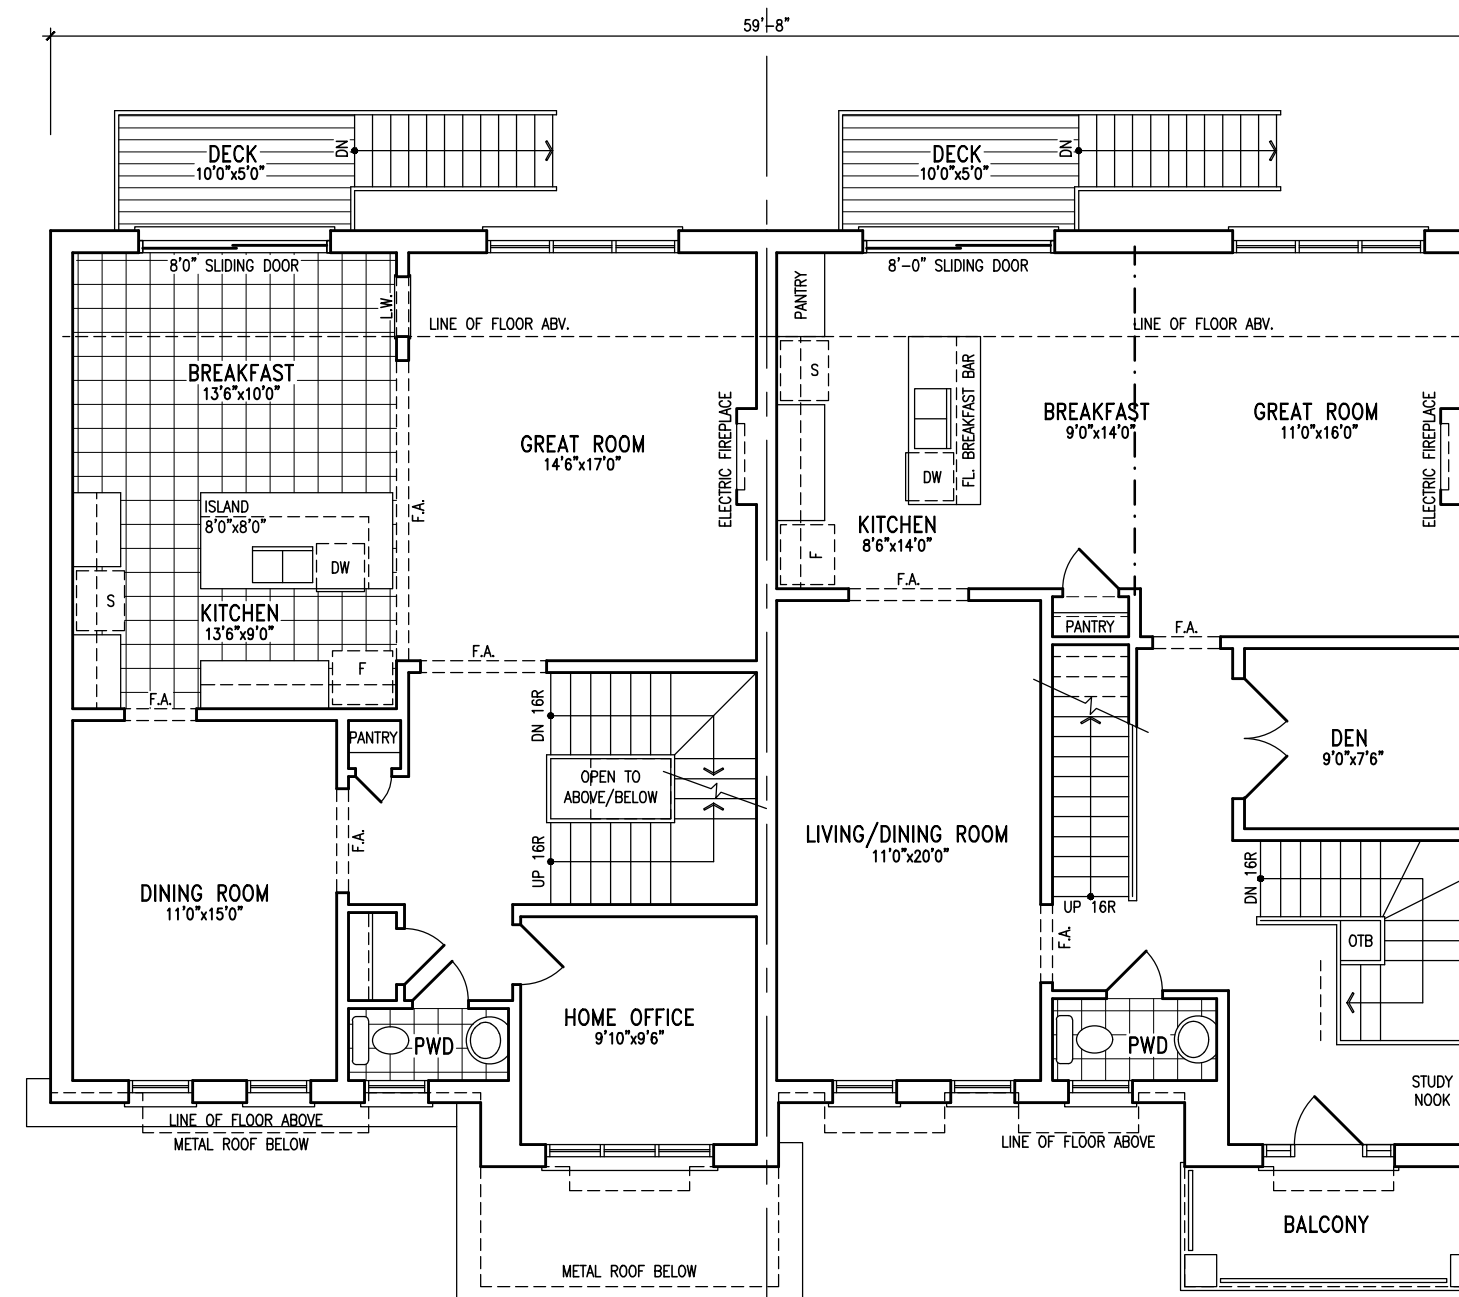


7 SD-2  
ELEV. 'B' (REV.)  
MAIN FLOOR PLAN

8 SD-1  
ELEV. 'B' (REV.)

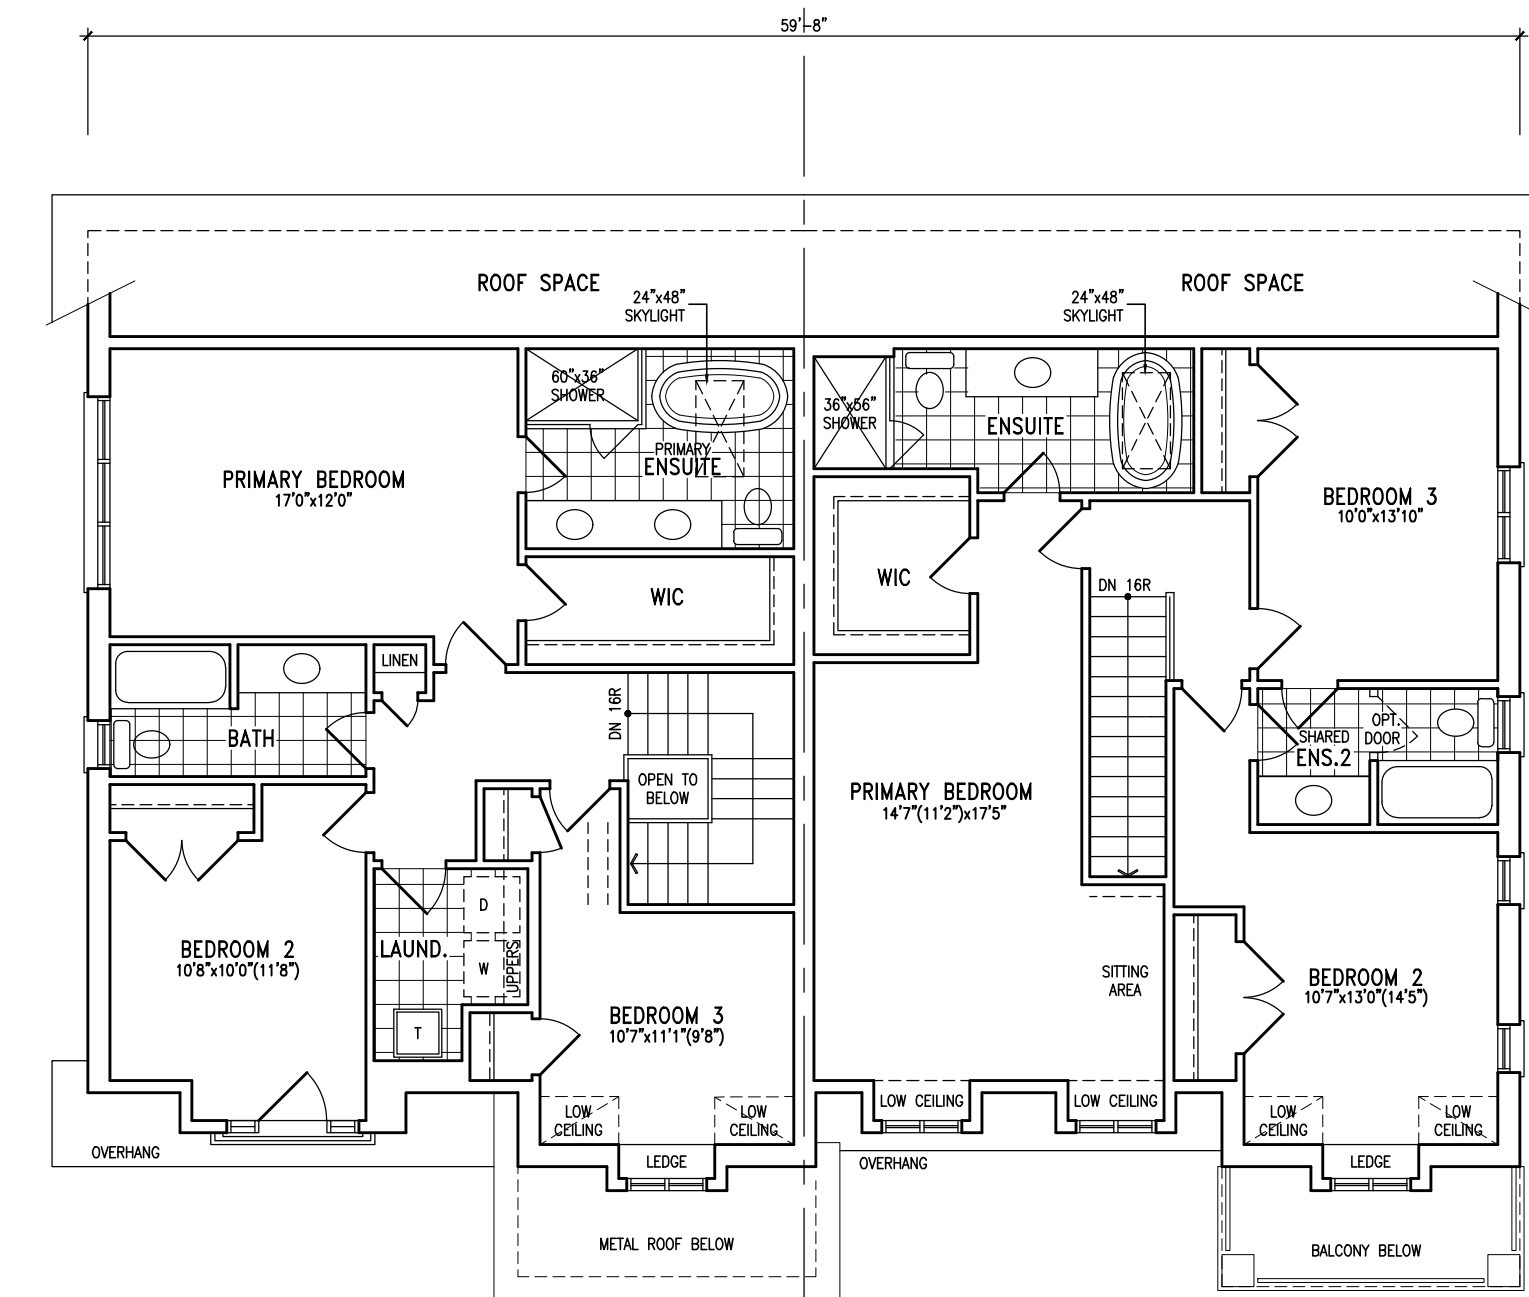

7 SD-2  
ELEV. 'B' (REV.)  
UPPER FLOOR PLAN

8 SD-1  
ELEV. 'B' (REV.)

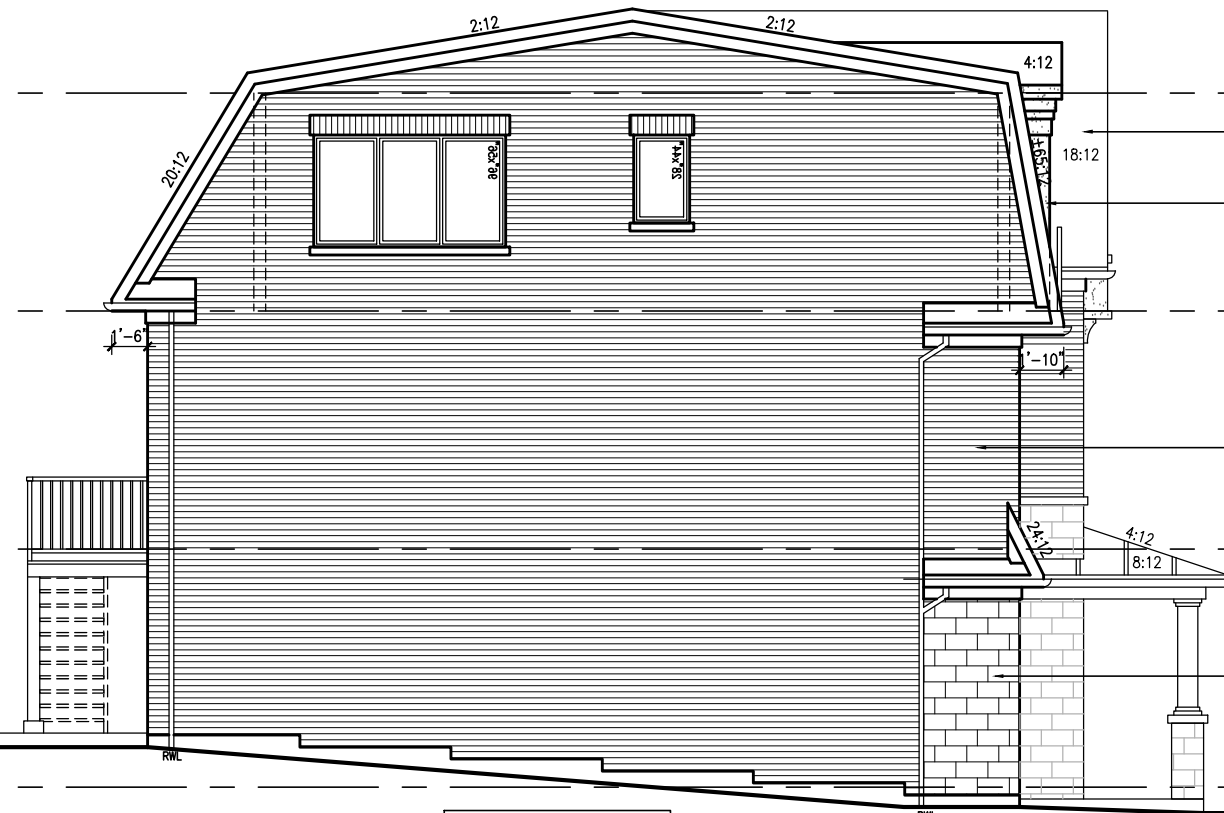

7 SD-2  
ELEV. 'B' (REV.)  
LEFT SIDE ELEVATION



7 SD-2  
ELEV. 'B' (REV.)  
FRONT ELEVATION


8 SD-1  
ELEV. 'B' (REV.)



8 SD-1  
ELEV. 'B' (REV.)  
RIGHT SIDE ELEVATION

STATISTICS:

LOT 7: SD-2 (REV.) 'B'-GFA = 249.26 m <sup>2</sup>
COVERAGE = 110.28 m <sup>2</sup>
LOT 8: SD-1 (REV.) 'B'-GFA = 250.83 m <sup>2</sup>
COVERAGE = 110.83 m <sup>2</sup>

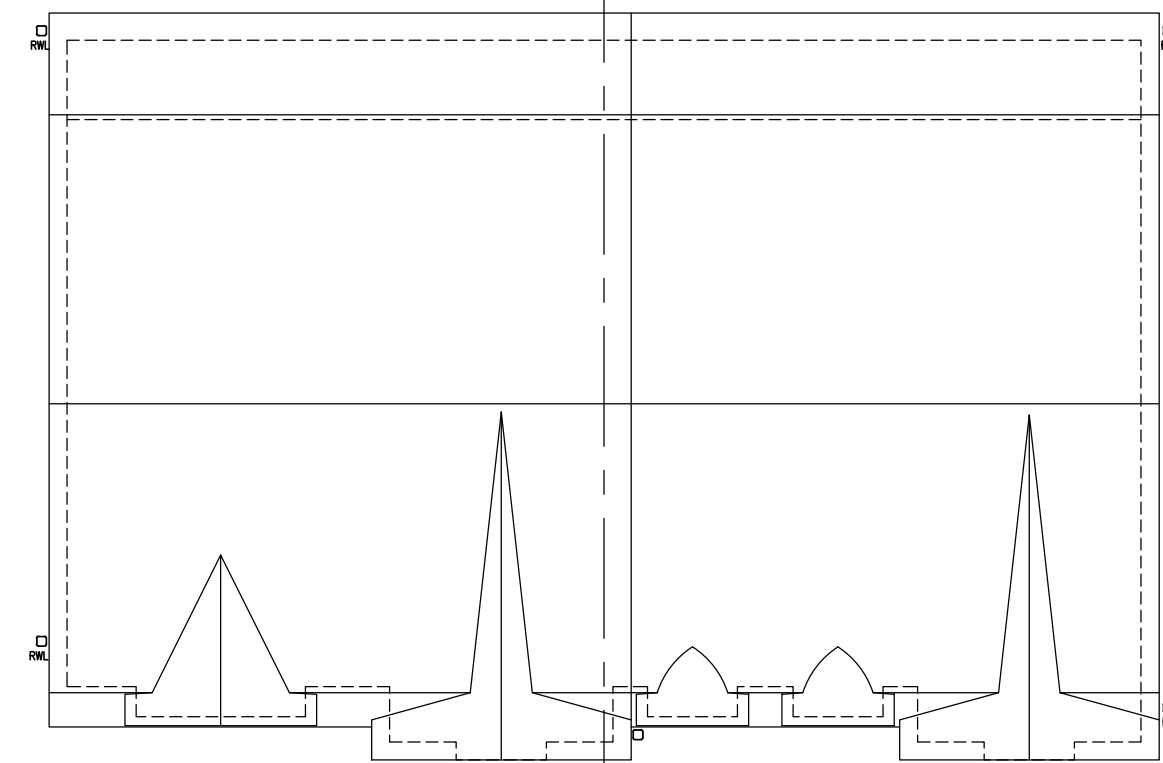


7 SD-2  
ELEV. 'B' (REV.)  
ROOF PLAN N.T.S.

8 SD-1  
ELEV. 'B' (REV.)



8 SD-1  
ELEV. 'B' (REV.)  
REAR ELEVATION

7 SD-2  
ELEV. 'B' (REV.)

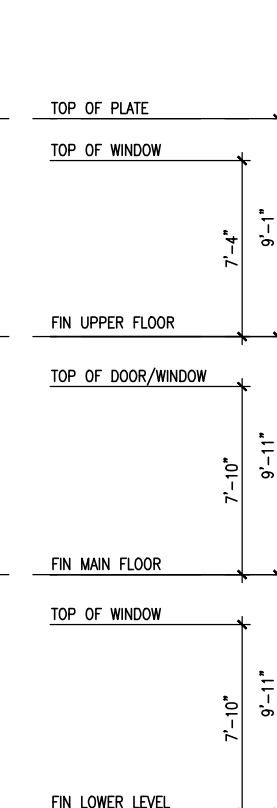

10	ISSUED FOR SPA	22-09-23	JCS
9	ISSUED FOR SPA	22-09-23	JCS
8	ISSUED FOR SPA	22-09-23	JCS
7	ISSUED FOR SPA	22-09-23	JCS
6	ISSUED FOR SPA	22-09-23	JCS
5	ISSUED FOR SPA	22-09-23	JCS
4	ISSUED FOR 2ND SPA	22-10-13	SS
3	ADDED STUMP/PUMP DISCHARGE LOCATION	22-10-11	SS
2	REVISED TO SPA COMMENTS	22-09-23	JCS
1	ISSUED FOR SPA	22-09-19	JM
0	DESCRIPTION	DATE	BY

**V3 DESIGN**  
255 Consumers Rd  
Suite 120  
Toronto ON M2J 1R4  
t 416.630.2255  
f 416.630.4782  
v3design.com

Richard Vuk  
24488  
Vuk

**VOGUE WYCLIFFE (OAKVILLE) LIMITED**  
3171 LAKESHORE ROAD WEST  
OAKVILLE, ONTARIO  
LOT7/LOT8  
BLOCK ELEVATIONS  
DECEMBER 2021  
1/8" = 1'-0"  
17027\_SPA\_BLOCKS-S1

LOT 7, LOT 8