
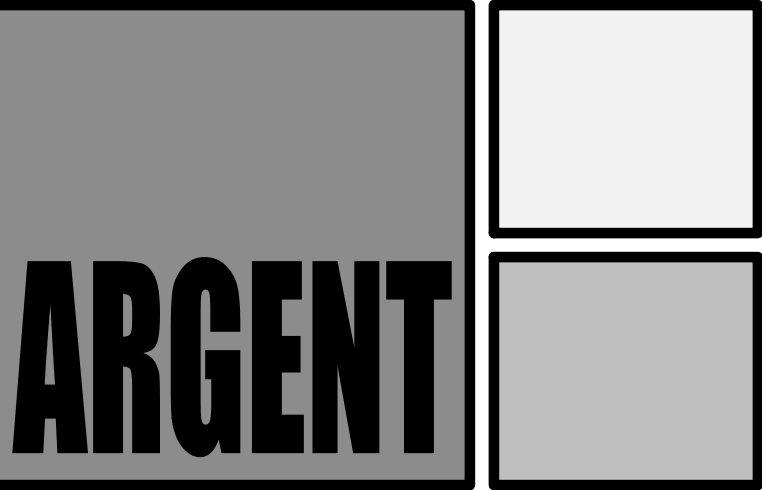


1 FLOOR PLAN
A101 SCALE: 1/8" = 1'-0"

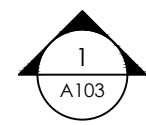

ARCHITECTURE
DESIGN +

679 GAUTHIER DRIVE TECUMSEH ONTARIO, CANADA N8N 3P7
PHONE: 519-257-1815 WWW.ARGENTARCHITECTURE.COM

ISSUED FOR	DATE
OWNER REVIEW	02-11-2022
OWNER REVIEW	01-24-2022

SEAL

PROJECT NUMBER
2022-003

PROJECT NAME
U-HAUL OF WEST OAKVILLE -
NEW WAREHOUSE

SHEET TITLE
FLOOR PLAN

SHEET NUMBER
A101

© ARGENT ARCHITECTURE + DESIGN



ISSUED FOR	DATE
OWNER REVIEW	02-11-2022
OWNER REVIEW	01-24-2022

PROJECT NUMBER

2022-003

PROJECT NAME

U-HAUL OF WEST OAKVILLE -
NEW WAREHOUSE

SHEET TITLE

EXTERIOR ELEVATIONS

SHEET NUMBER

A103

© ARGENT ARCHITECTURE + DESIGN



[illegible]

SEARCH

PROJECT NUMBER

2022-003

PROJECT NAME

U-HAUL OF WEST OAKVILLE - NEW WAREHOUSE


SHEET TITLE

EXTERIOR ELEVATIONS


SHEET NUMBER

A104

© ARGENT ARCHITECTURE + DESIGN

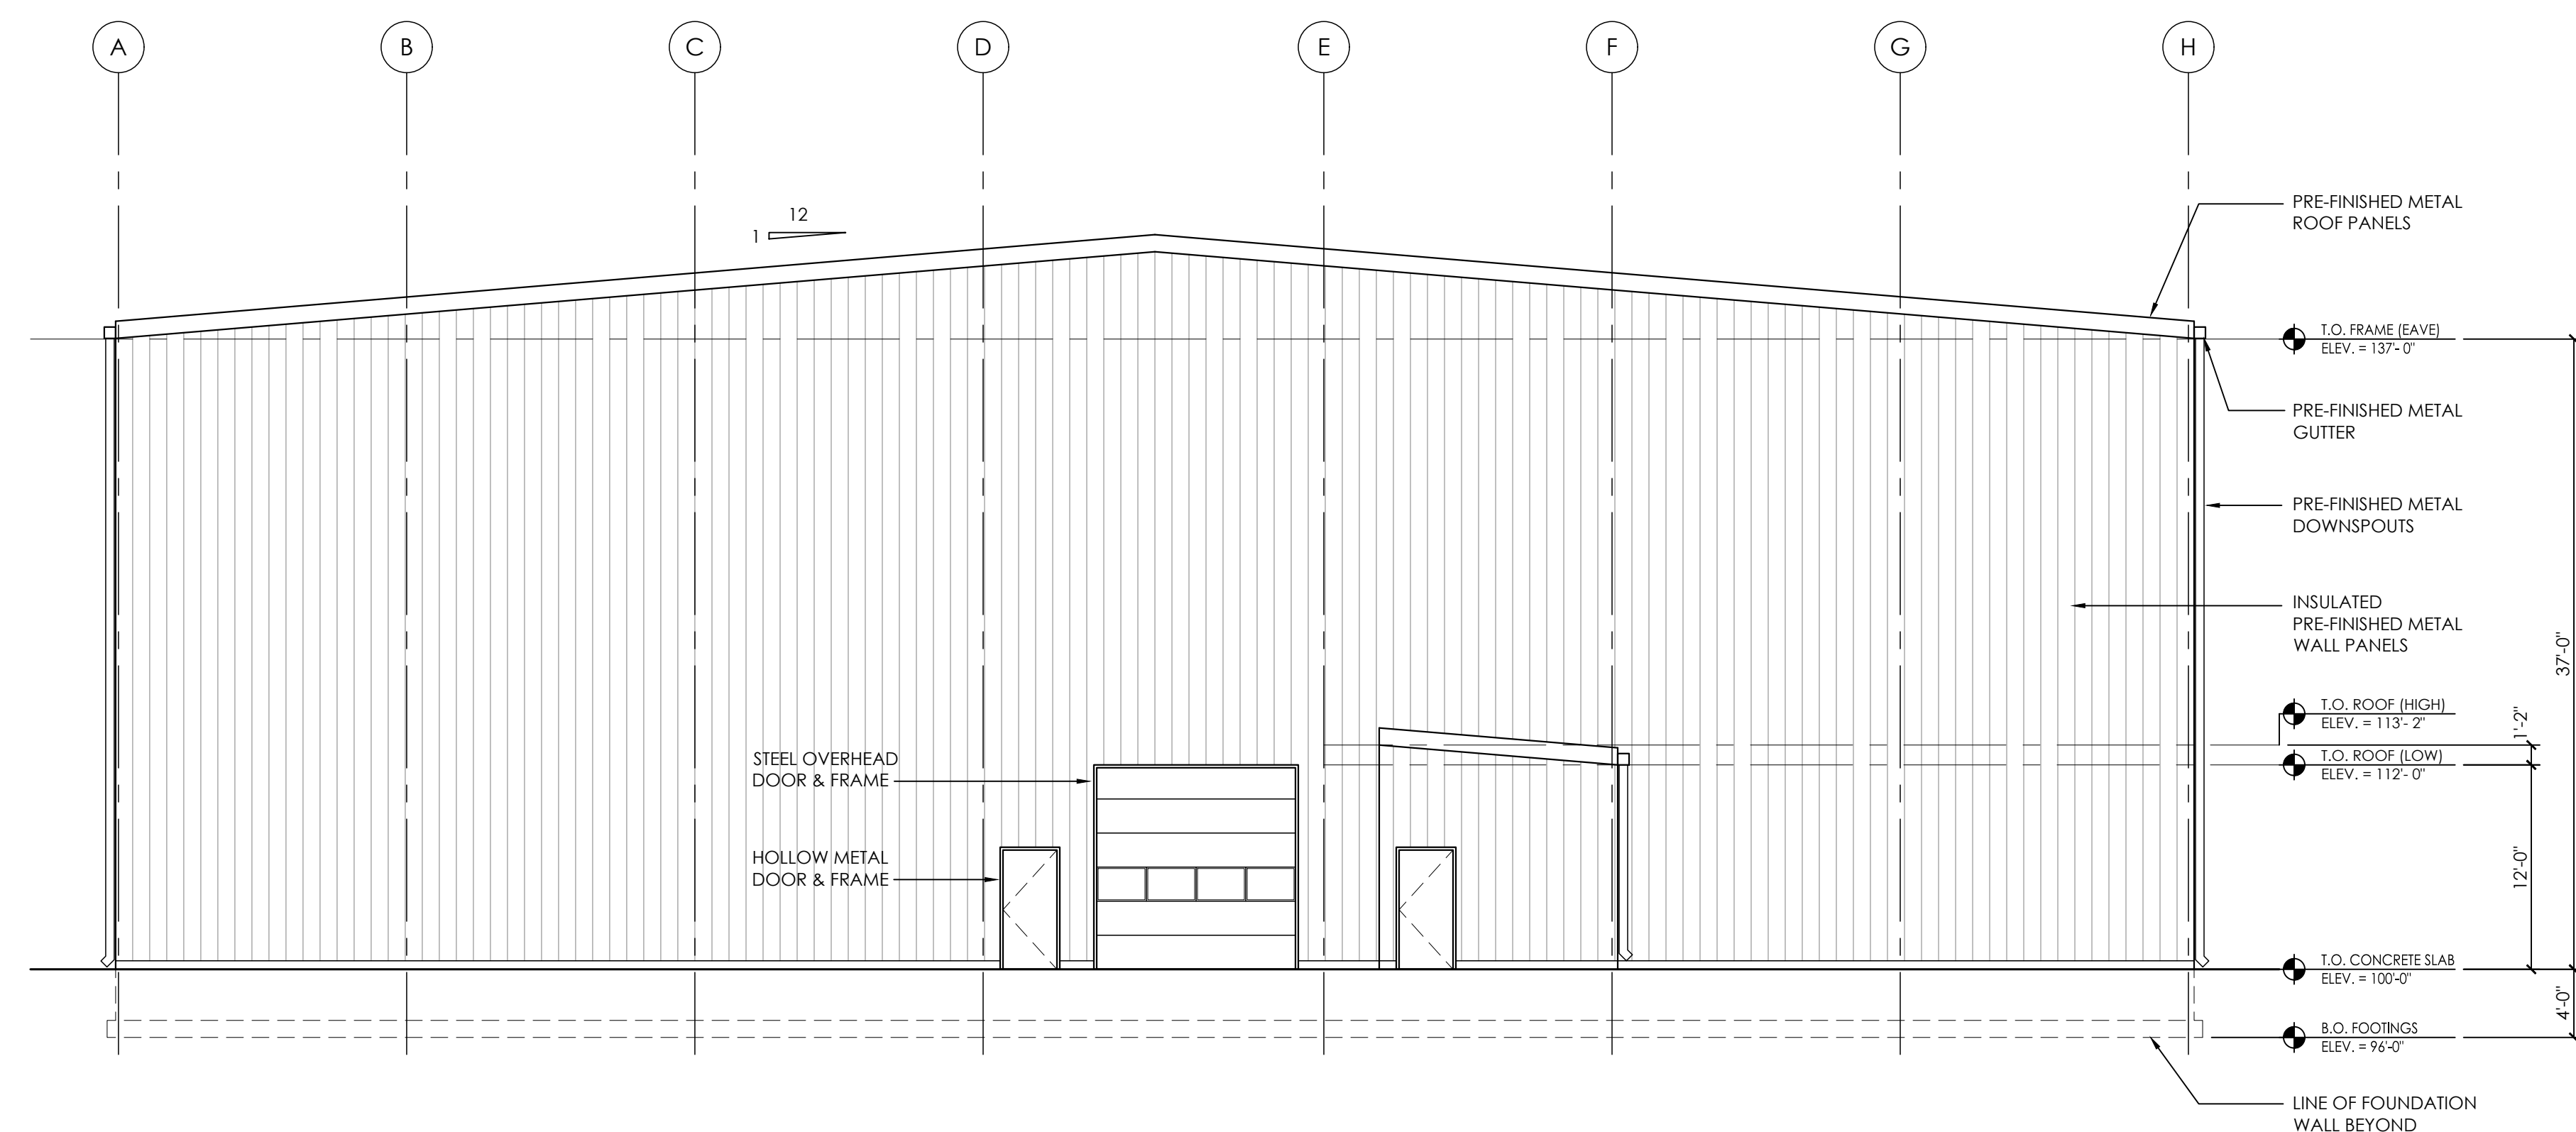

2 NORTH ELEVATION
A101 SCALE: 1/8" = 1'-0"

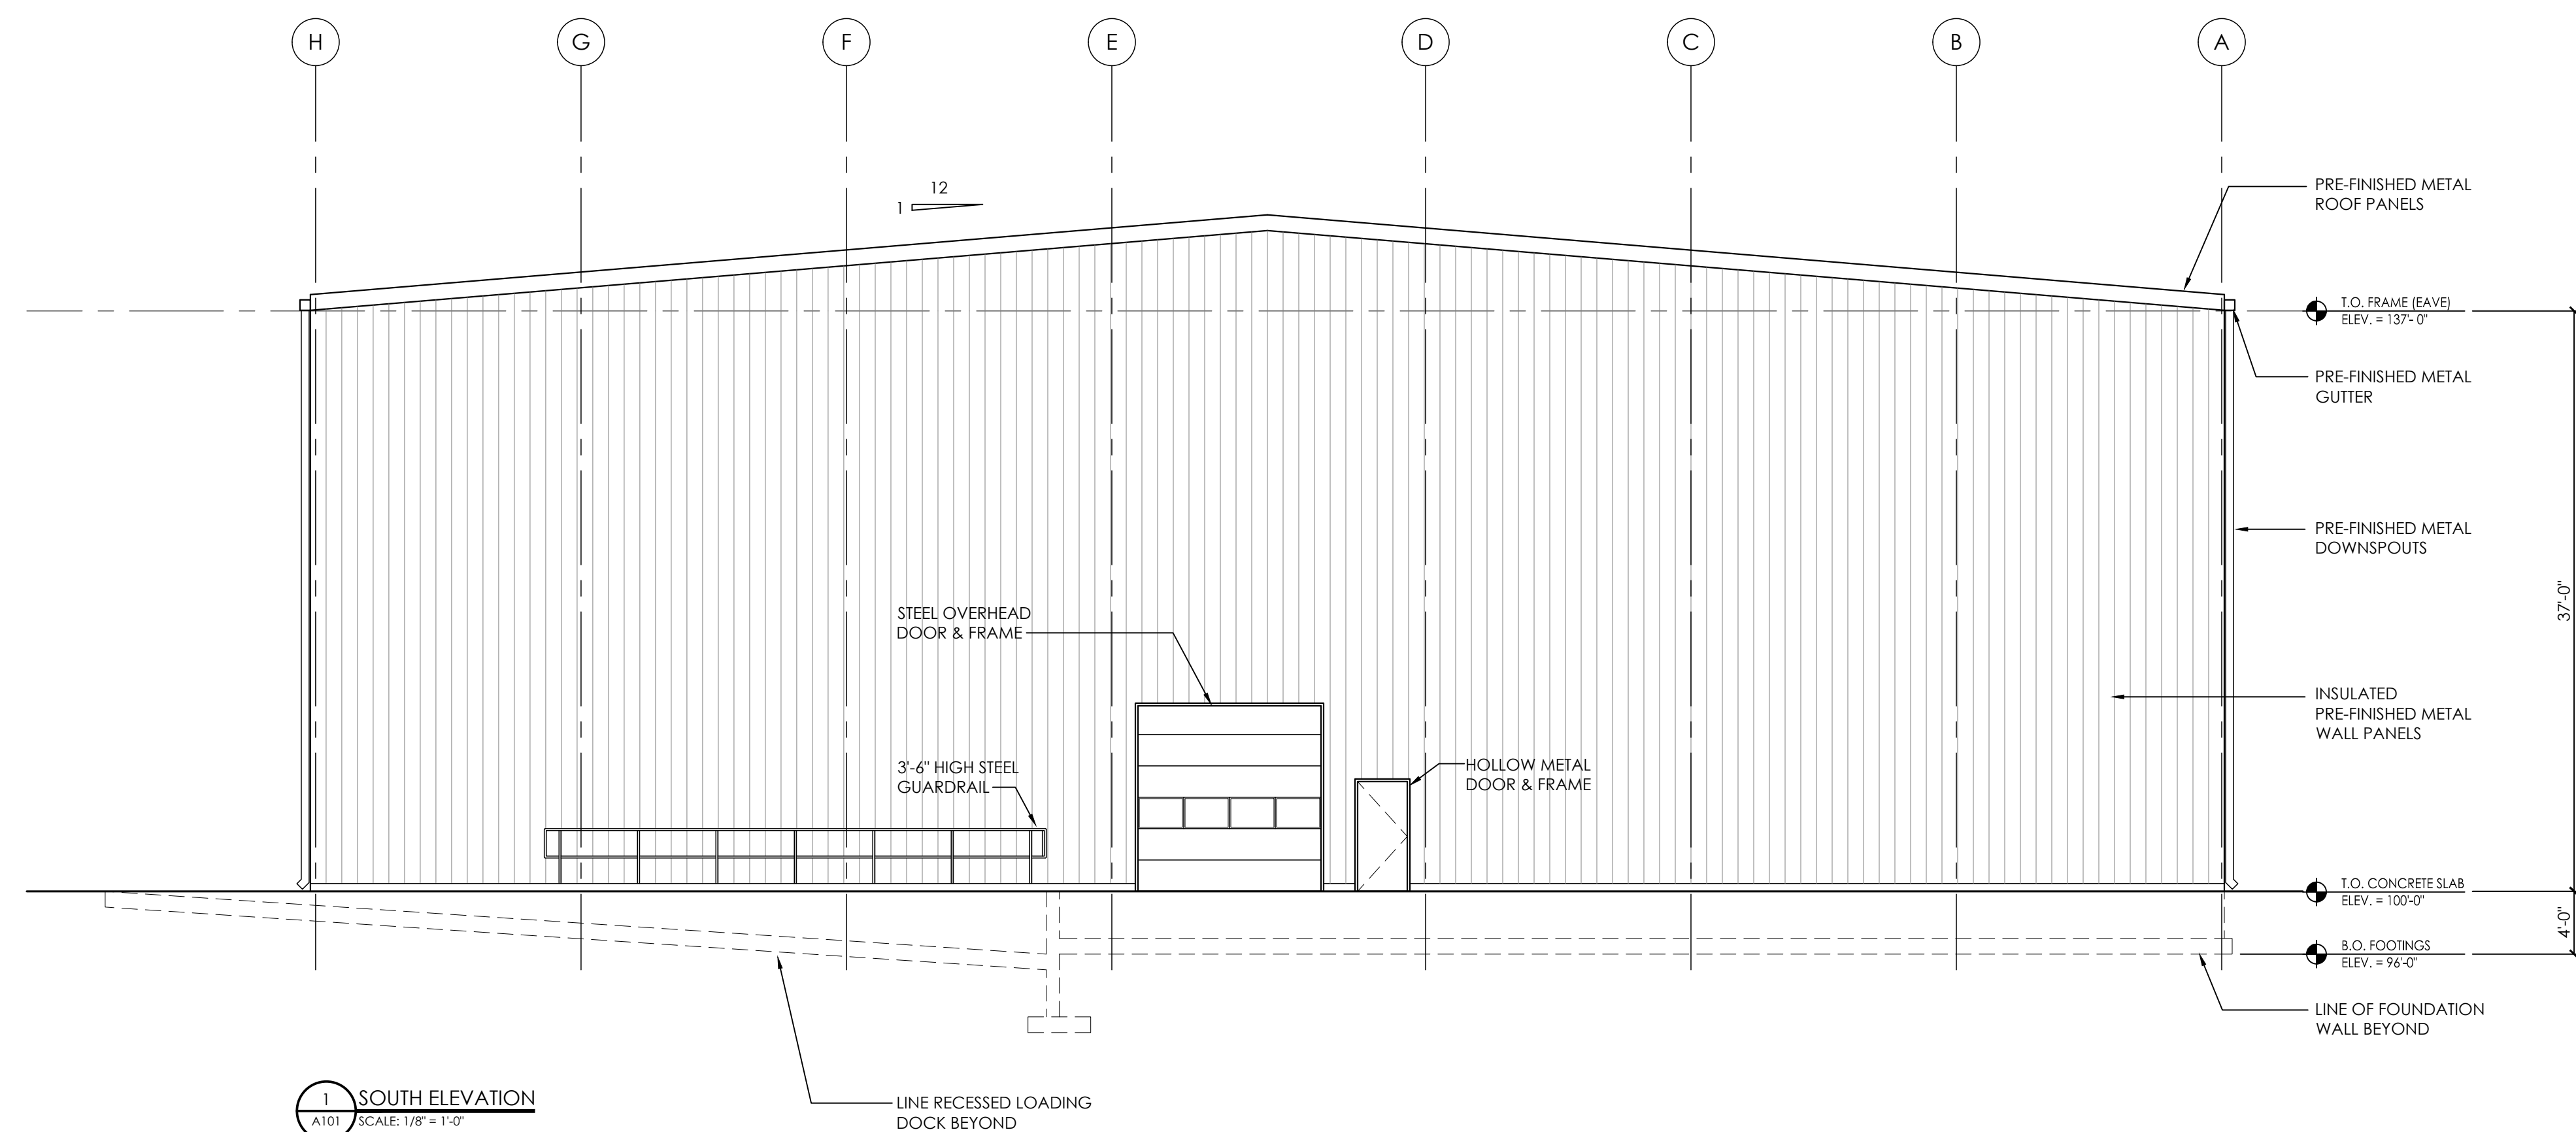

1 SOUTH ELEVATION
A101 SCALE: 1/8" = 1'-0"