1) INSULATED METAL PANELS BY KINGSPAN. TEXTURE TO BE FUTURE SELECTION BY ARCHITECT.

10 - COLOUR TO BE WHITE.

16 — COLOUR TO BE CHARCOAL GREY.

2 ALUMINUM COMPOSITE PANELS BY ALPOLIC OR APPROVED EQUAL.
2a — COLOUR TO BE CHARCOAL GREY.

26 - COLOUR TO BE CHARCOAL GRET.
26 - COLOUR TO BE GREY.

THERMAL GLAZING IN ALUMINUM CURTAIN WALL FRAMES, C/W BIRD FRIENDLY VISUAL MARKERS.

(4) SPANDREL GLAZING IN ALUMINUM CURTAIN WALL FRAMES.

ALUMINUM AND TEMPERED THERMAL GLASS DOOR(S) IN ALUMINUM CURTAIN WALL DOOR FRAMING SYSTEM. COLOUR TO MATCH WINDOW GLAZING SYSTEM.

FRAMING SYSTEM. COLOUR TO MATCH WINDOW GLAZING SYSTEM.

6 PRE-FINISHED METAL COPING BY VICWEST OR APPROVED EQUAL. COLOUR TO MATCH MATERIAL BELOW.

7 INSULATED HOLLOW METAL DOOR IN PRESSED STEEL FRAMES. COLOUR TO MATCH ADJACENT MATERIAL.

8 INSULATED HOLLOW METAL SECTIONAL OVERHEAD DOOR C/W 305mm x 200mm (WxH) LEXAN INSERT. 4270mm x 4880mm (WxH). COLOUR TO BE FUTURE SELECTION.

9 INSULATED HOLLOW METAL SECTIONAL OVERHEAD DOOR C/W DOCK SEAL, DOCK LEVELLER, DOCK BUMPERS AND 305mm x 200mm (WxH) LEXAN INSERT. 3050mm (W) X 3355mm (H).

COLOUR TO BE WHITE.

(10) STEEL GRATE EXTERIOR STAIR. PRIMED & MARINE OIL BASE PAINTED GREY.

11) WALL MOUNTED LIGHTING. REFER TO ELECTRICAL DRAWINGS.

(12) FOR SCREEN WALL REFER TO THE LANDSCAPE DRAWINGS.


(13) ROOF SCUPPER. SEE DETAIL 2/A-5.0

(14) ROOF SCUPPER. SEE DETAIL 3/A-5.0


(15) ROOF SCUPPER. SEE DETAIL 9/A-5.0

16 TRANSOM C/W LOUVRE. COORDINATE WITH MECHANICAL DRAWINGS.


GLAZING TYPE	AREA (m2)		
CLEAR GLAZING	44.14		
DOT PATTERN ON CLEAR GLAZING	319.52		
SPANDREL GLAZING	554.87		
TOTAL	918.53 m2		
DOT PATTERNED GLASS + SPANDREL GLASS = 874.39 m2 95% OF CONTIGUOUS GLASS PANEL AREA IS BIRD-FRIENDLY			

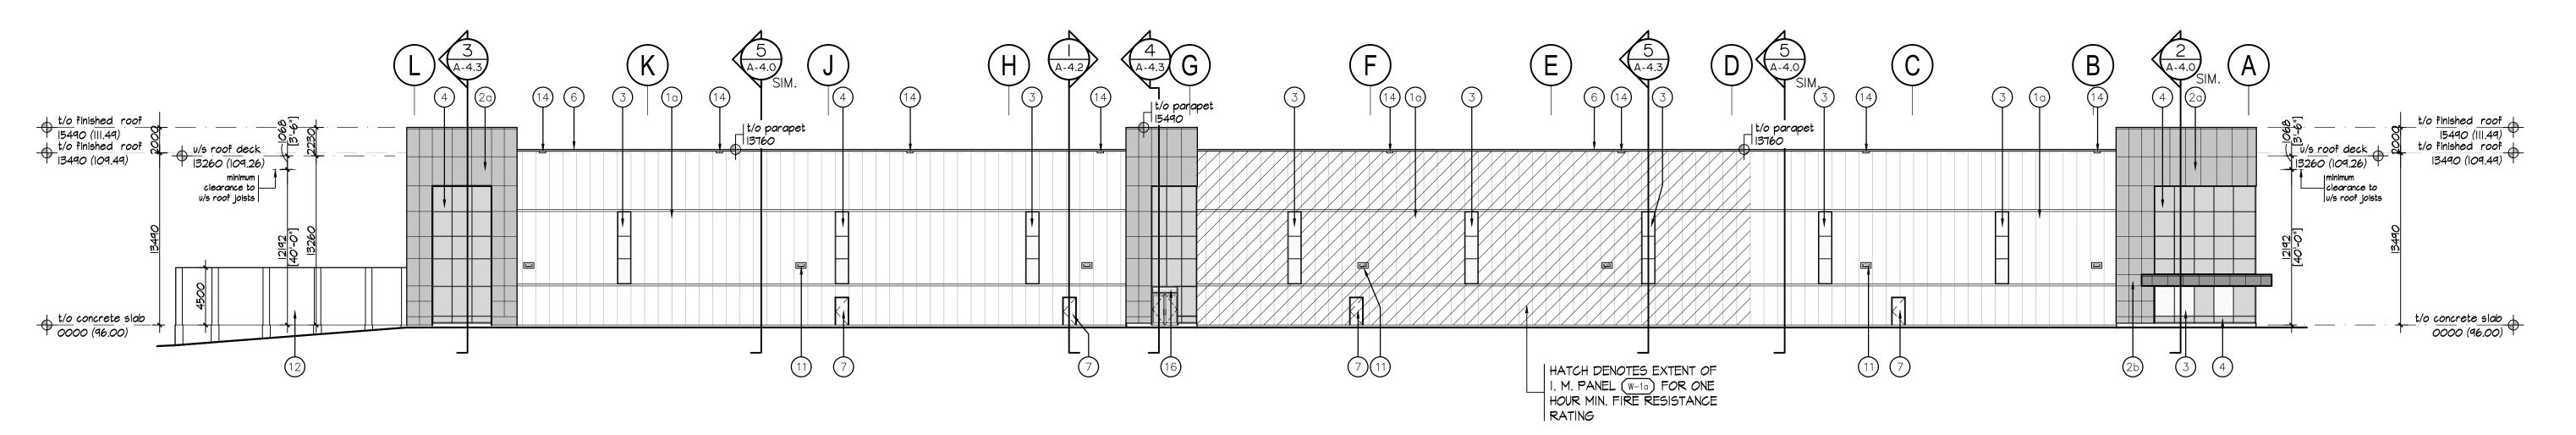

EAST ELEVATION

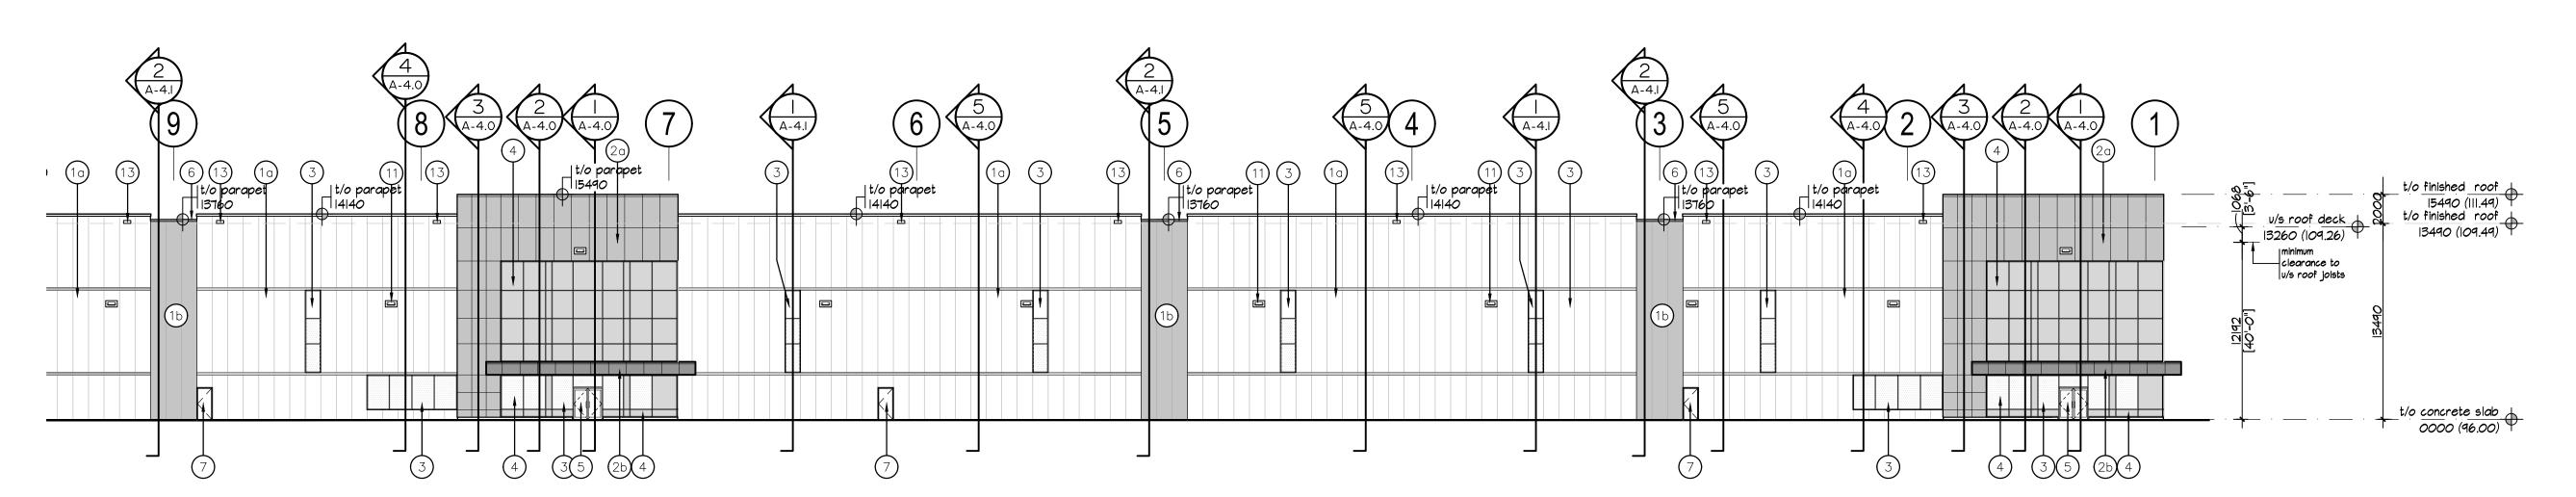

PARTIAL NORTH ELEVATION AT WEST END

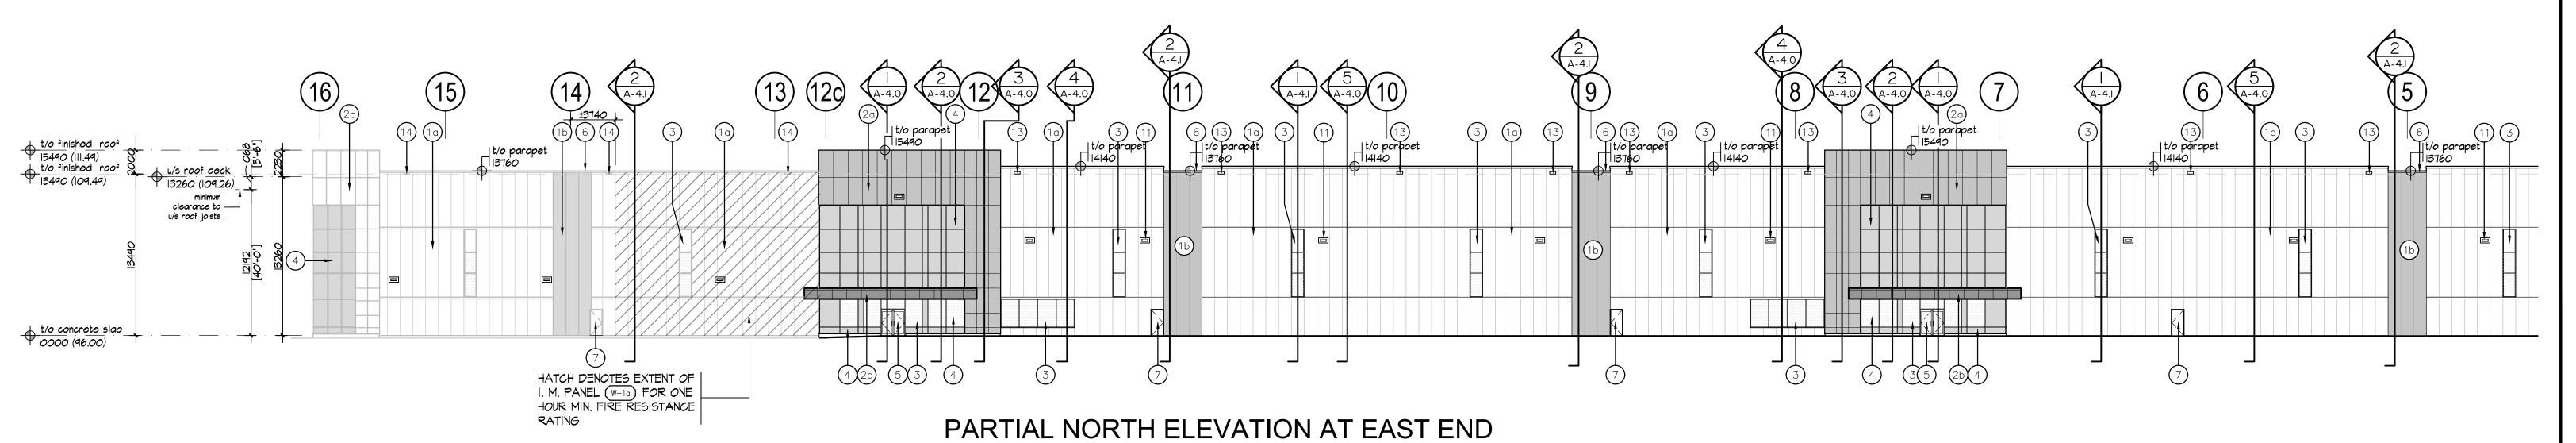

REVISION



ISSUED

2021

NOV. 25

JULY 6, 2022

JULY 28,

2023

ISSUED FOR REVIEW

RE-ISSUED FOR SPA

RE-ISSUED FOR SPA

RE-ISSUED FOR SPA

RE-ISSUED FOR SPA

4TH RE-SUBMISSION

30 Great Gulf Drive, Unit 20 | Concord ON | L4K 0K7 T. 905.660.0722 | www.baldassarra.ca



OWNERS INFORMATION:

560 Winston Churchill Blvd

Oakville, Ontario

North & East Elevations
Building C

DATE:	DRAWN BY:	CHECKED:	SCALE:
SEPT. 2020	jdh/ly/hp		1:250
PROJECT No.	•	DRAWING No.	
			_

18-51 C **A-3.0 C**

O:\1851 560 Winston Churchill\Drawings\01 Current Drawings\bldg C\1851 C A-3_0.dwg, 2023-07-28 2:50:46 PM, LouisY, Au