



2 Context Plan SCALE: 1:5000  
3 Key Plan SCALE: 1:5000

**SITE PLAN LEGEND**

- PROPERTY LINE
- LINE OF UNDER GROUND GARAGE BELOW
- MAIN BUILDING ENTRANCE
- EXIT
- VEHICLE / LOADING ENTRANCE (E/O)
- FIRE HYDRANT
- SHAMBER CONNECTION
- MANHOLE COVER
- W/ JUNCTION
- W/ JUNCTION
- W/ JUNCTION
- W/ JUNCTION
- FLOOR DRAIN (INTERIOR)
- FLOOR DRAIN (EXTERIOR)
- TYPICAL PARKING SPACE
- TYPICAL B.F. PARKING SPACE
- F.F.E. FIFTH FLOOR ELEVATION
- EXISTING ELEVATION
- PROPOSED ELEVATION
- TOP OF ROOF
- RAILING SINGLES
- FIRE ACCESS ROUTE HEAVY DUTY PARKING ASSEMBLY TO BE CONSIDERED TO MEET THE LOADS IMPOSED BY THE HEAVY EQUIPMENT.
- SCREEN ROOF
- TERRACE PAVERS

**REVISION RECORD**

2022-03-25	Issued for SPA - R1
2021-06-30	Issued for SPA
2020-09-17	Issued for Rezoning

**ISSUE RECORD**



**BDP Quadrangle**

Quadrangle Acquisitions Limited  
801 King Street West, Suite 1011 Toronto, ON M5V 3K5  
416 598 1240 www.bdpquadrangle.com

Site Plan File No. SP.1313.006/01


3064 Trafalgar Rd.  
Oakville, ON L6H 7B9  
for  
Distrikt Developments

2002 AS SHOWN PK KV  
PROJECT SCALE DRAWN REVIEWED

Site Plan

**A101.S**

Note: This drawing is the property of the Architect and may not be reproduced or used in any form without the prior written consent of the Architect. The Contractor is responsible for checking and verifying all dimensions and shall report all discrepancies to the Architect and obtain clarification prior to commencing work.

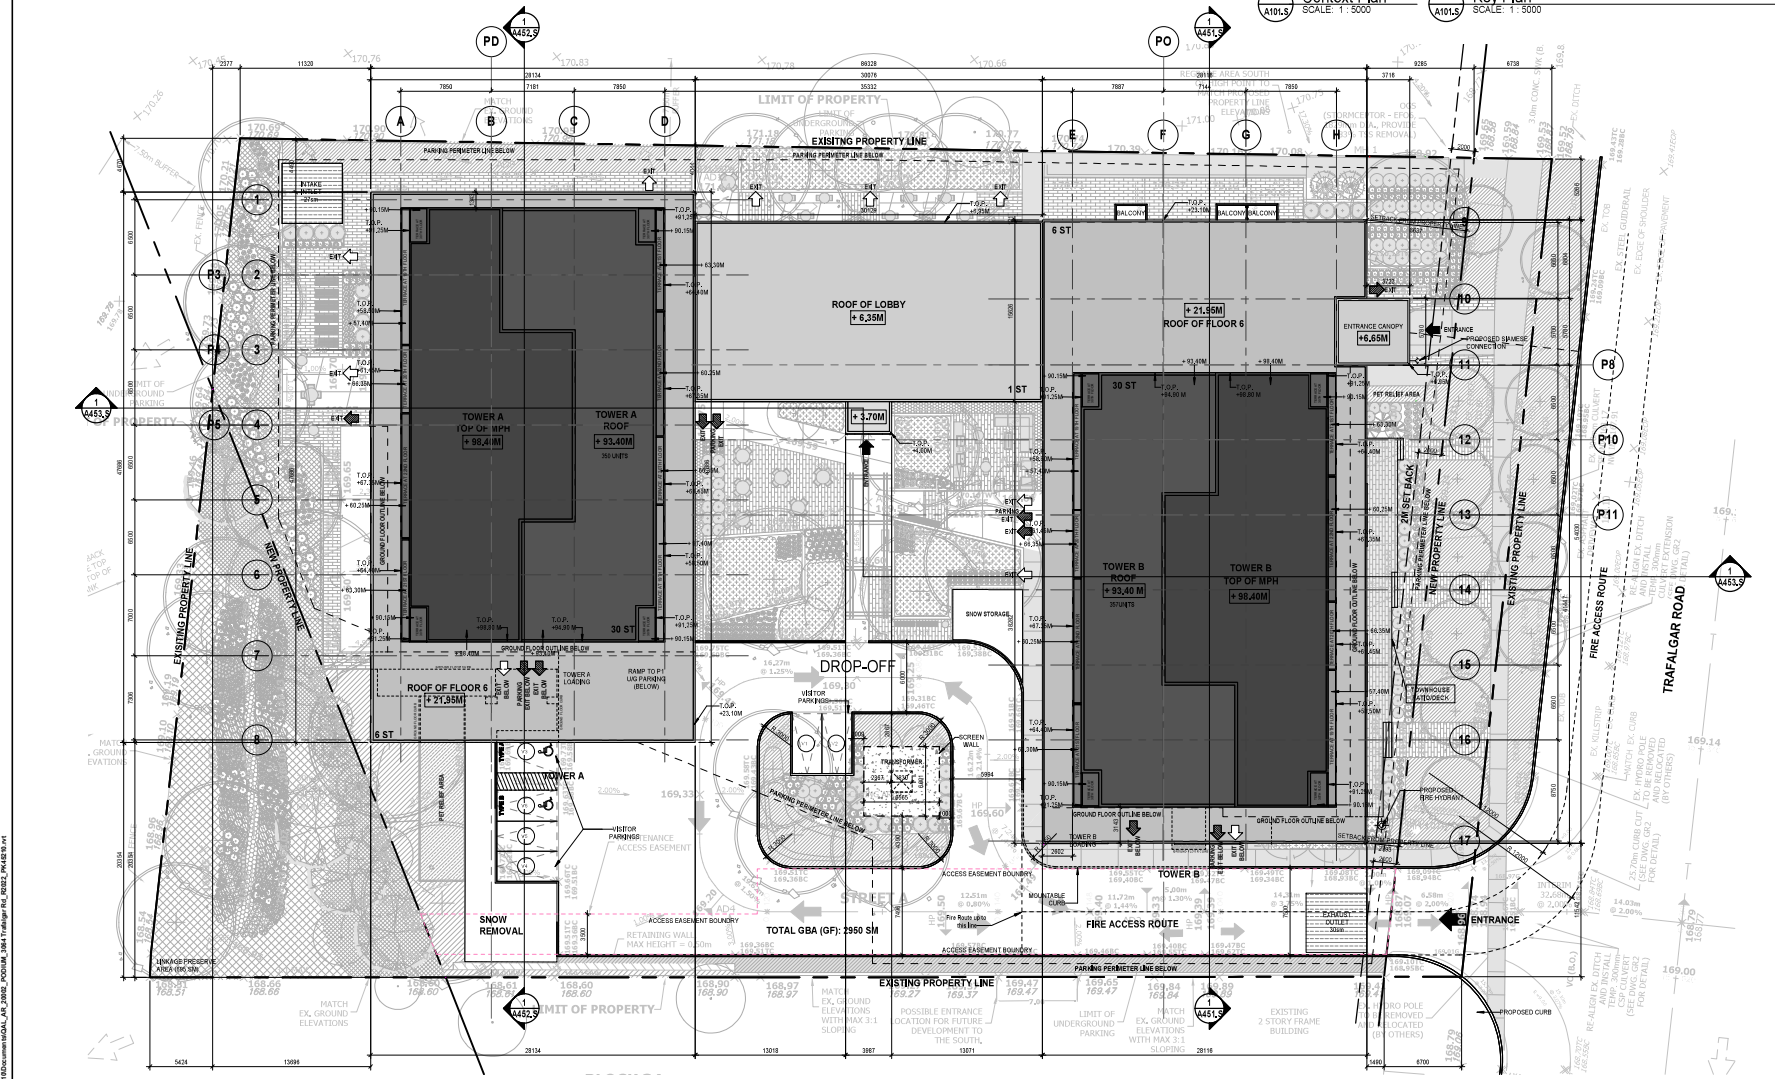

1 Site Plan SCALE: 1:200  
A101.S

C:\Users\PKV\Documents\A101\_S\A101\_S\_DWG\A101\_S\_DWG\_3064\_Trafalgar\_Rd\_BSD\_PK4820.rvt

2022-04-28 09:42:08 AM