


NOTE: INTERNAL SCREENING TO BE PROVIDED FOR ROOF TOP UNITS.

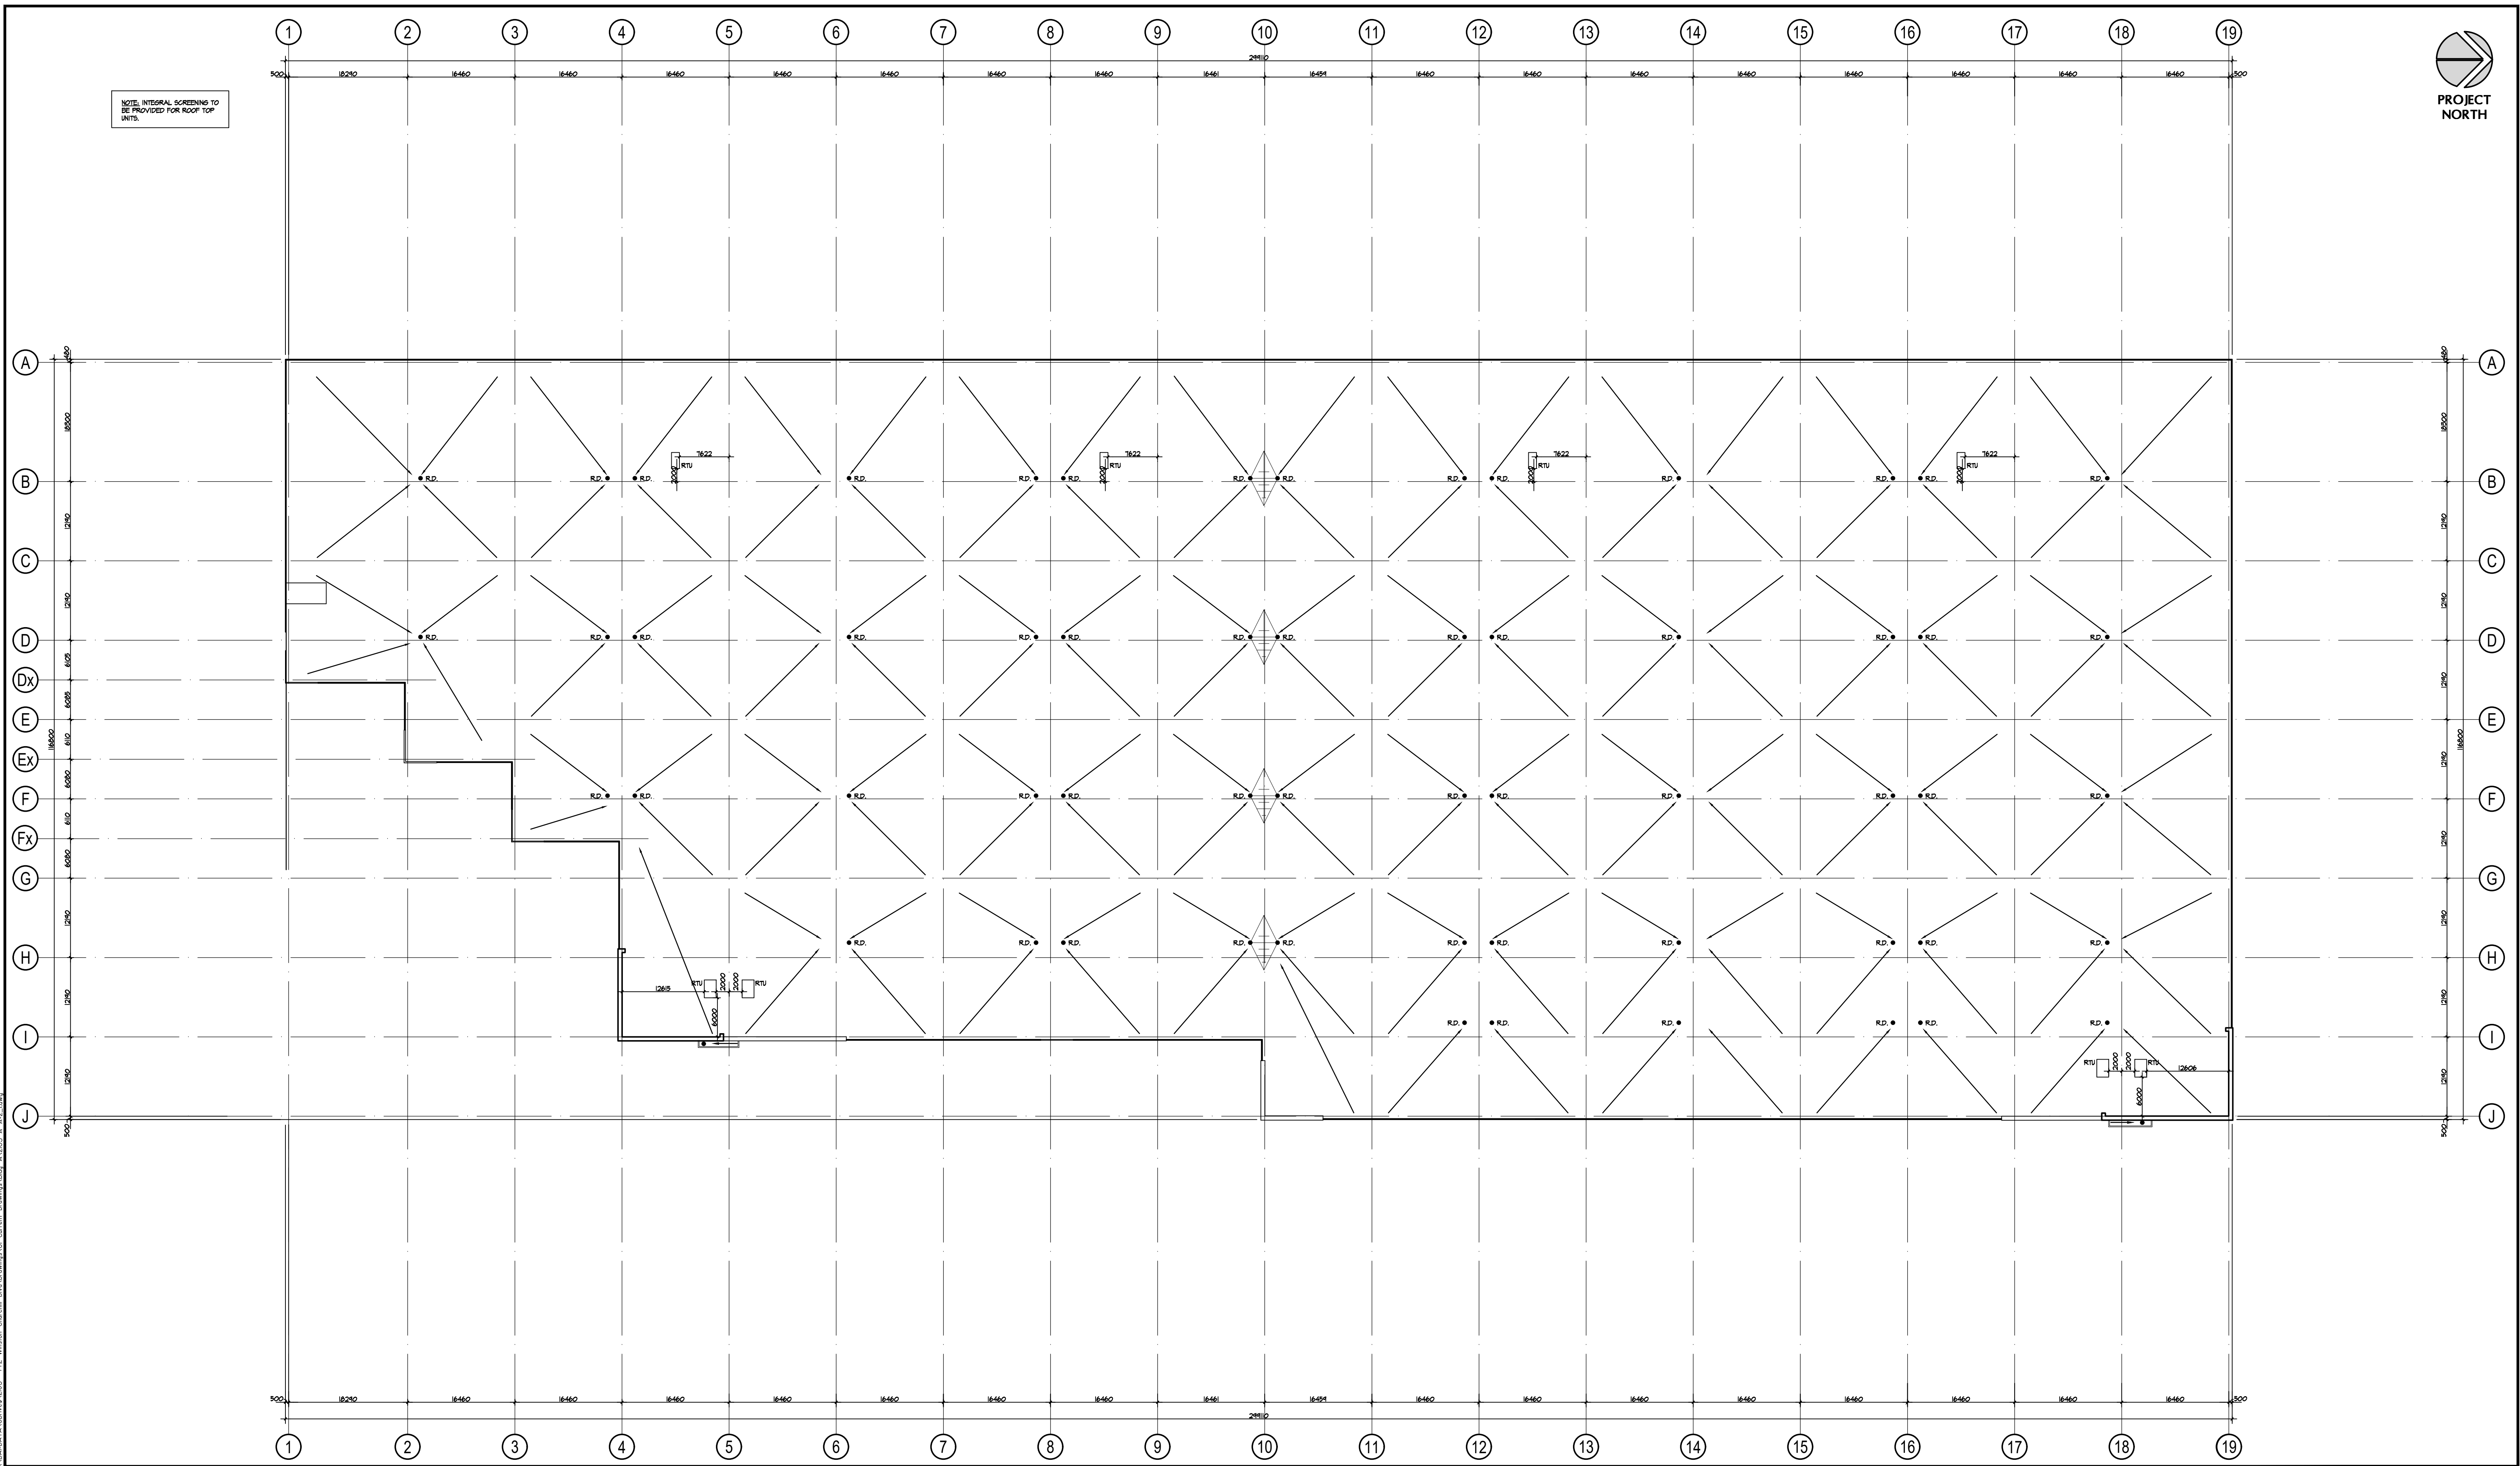

No.	ISSUED	DATE
1	ISSUED FOR COORDINATION	MAR. 30, 2021
2	ISSUED FOR SPA	APR. 9, 2021
3	RE-ISSUED FOR SPA	DEC. 15, 2021

No.	REVISION	DATE

BALDASSARRA
Architects Inc.

30 Great Gulf Drive, Unit 20 | Concord ON | L4K 0K7
T. 905.660.0722 | www.baldassarra.ca

OWNERS INFORMATION:




772 Winston Churchill Blvd.

Oakville, Ontario

ROOF PLAN
Building A


DATE:	DRAWN BY:	CHECKED:	SCALE:
MAR. 2021	HP		1:450

PROJECT No. 21-05 A DRAWING No. **A-2.1**

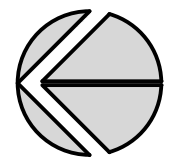

PROJECT NORTH

NOTE: INTERNAL SCREENING TO BE PROVIDED FOR ROOF TOP UNITS.

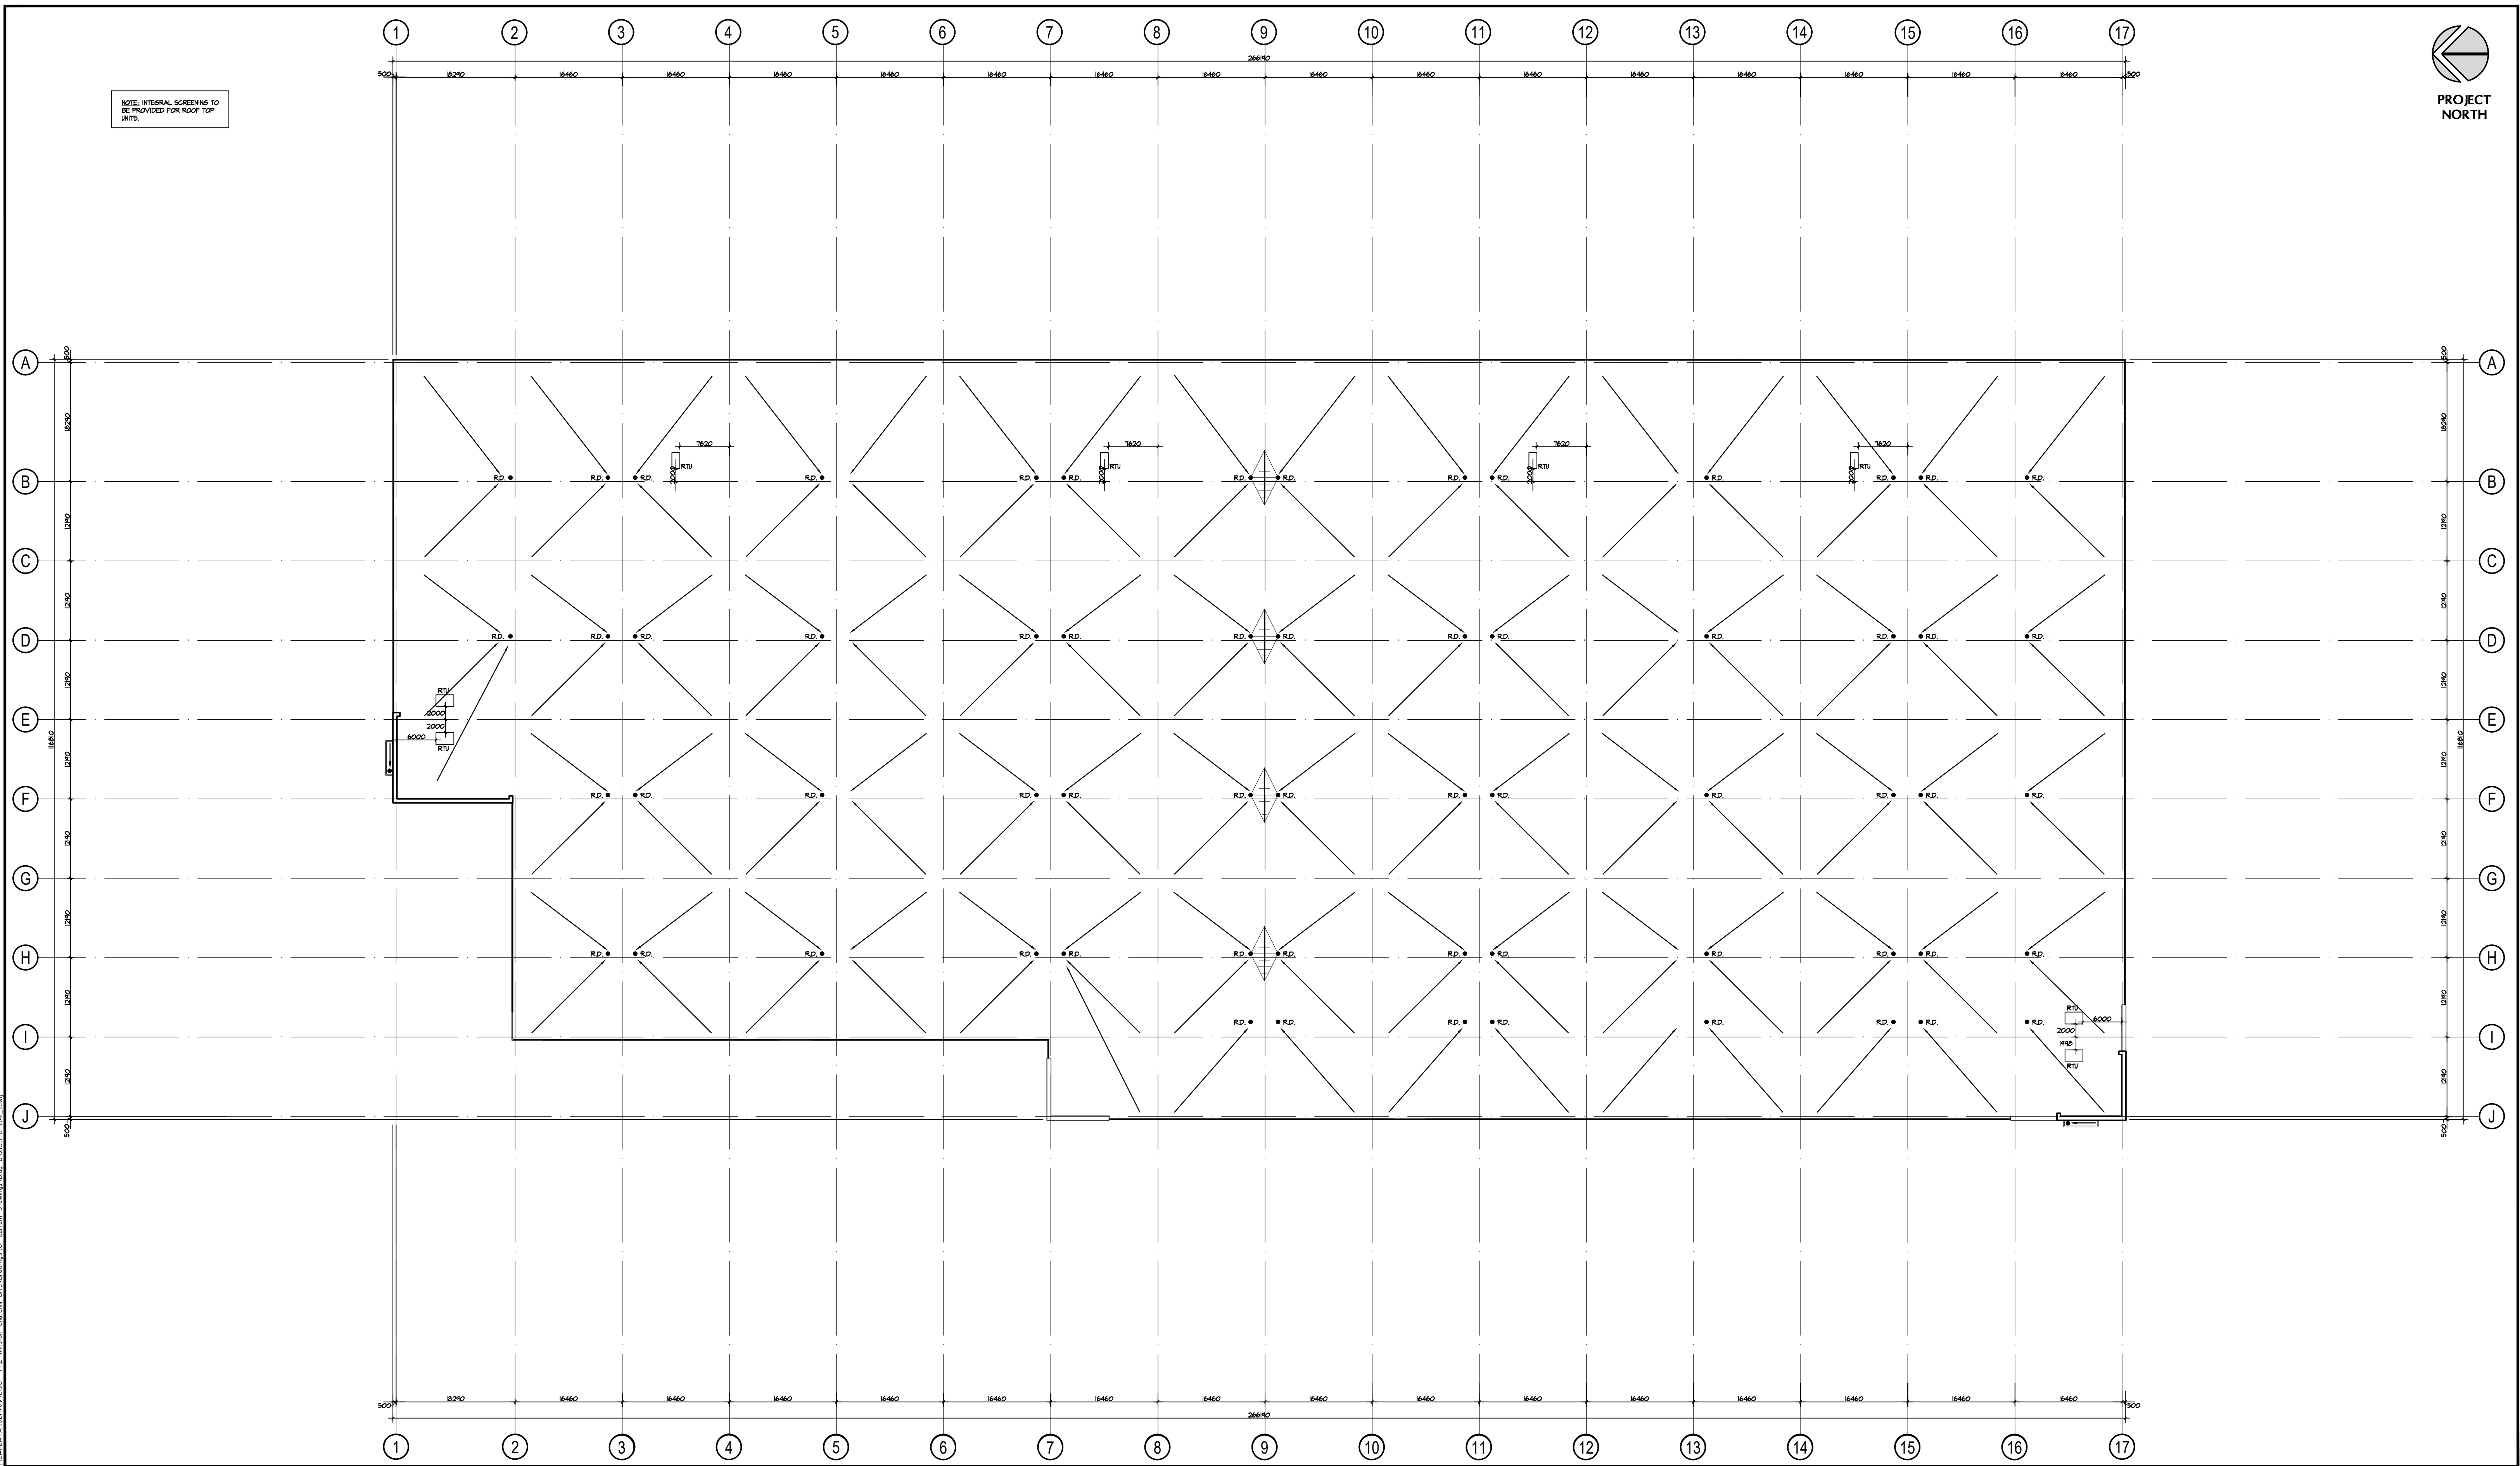

No.	ISSUED	DATE
1	ISSUED FOR COORDINATION	MAR. 30, 2021
2	ISSUED FOR SPA	APR. 9, 2021
3	RE-ISSUED FOR SPA	DEC. 10, 2021

No.	REVISION	DATE

BALDASSARRA
Architects Inc.

30 Great Gulf Drive, Unit 20 | Concord ON | L4K 0K7
T. 905.660.0722 | www.baldassarra.ca

OWNERS INFORMATION:



772 Winston Churchill Blvd.

Oakville, Ontario

ROOF PLAN
Building B

DATE:	DRAWN BY:	CHECKED:	SCALE:
MAR. 2021	HP		1:450

PROJECT No. 21-05 B DRAWING No. **A-2.1**