


NORTH ELEVATIONS (PLAZA INTERSECTION) 1  
SCALE: 1:100 A-300

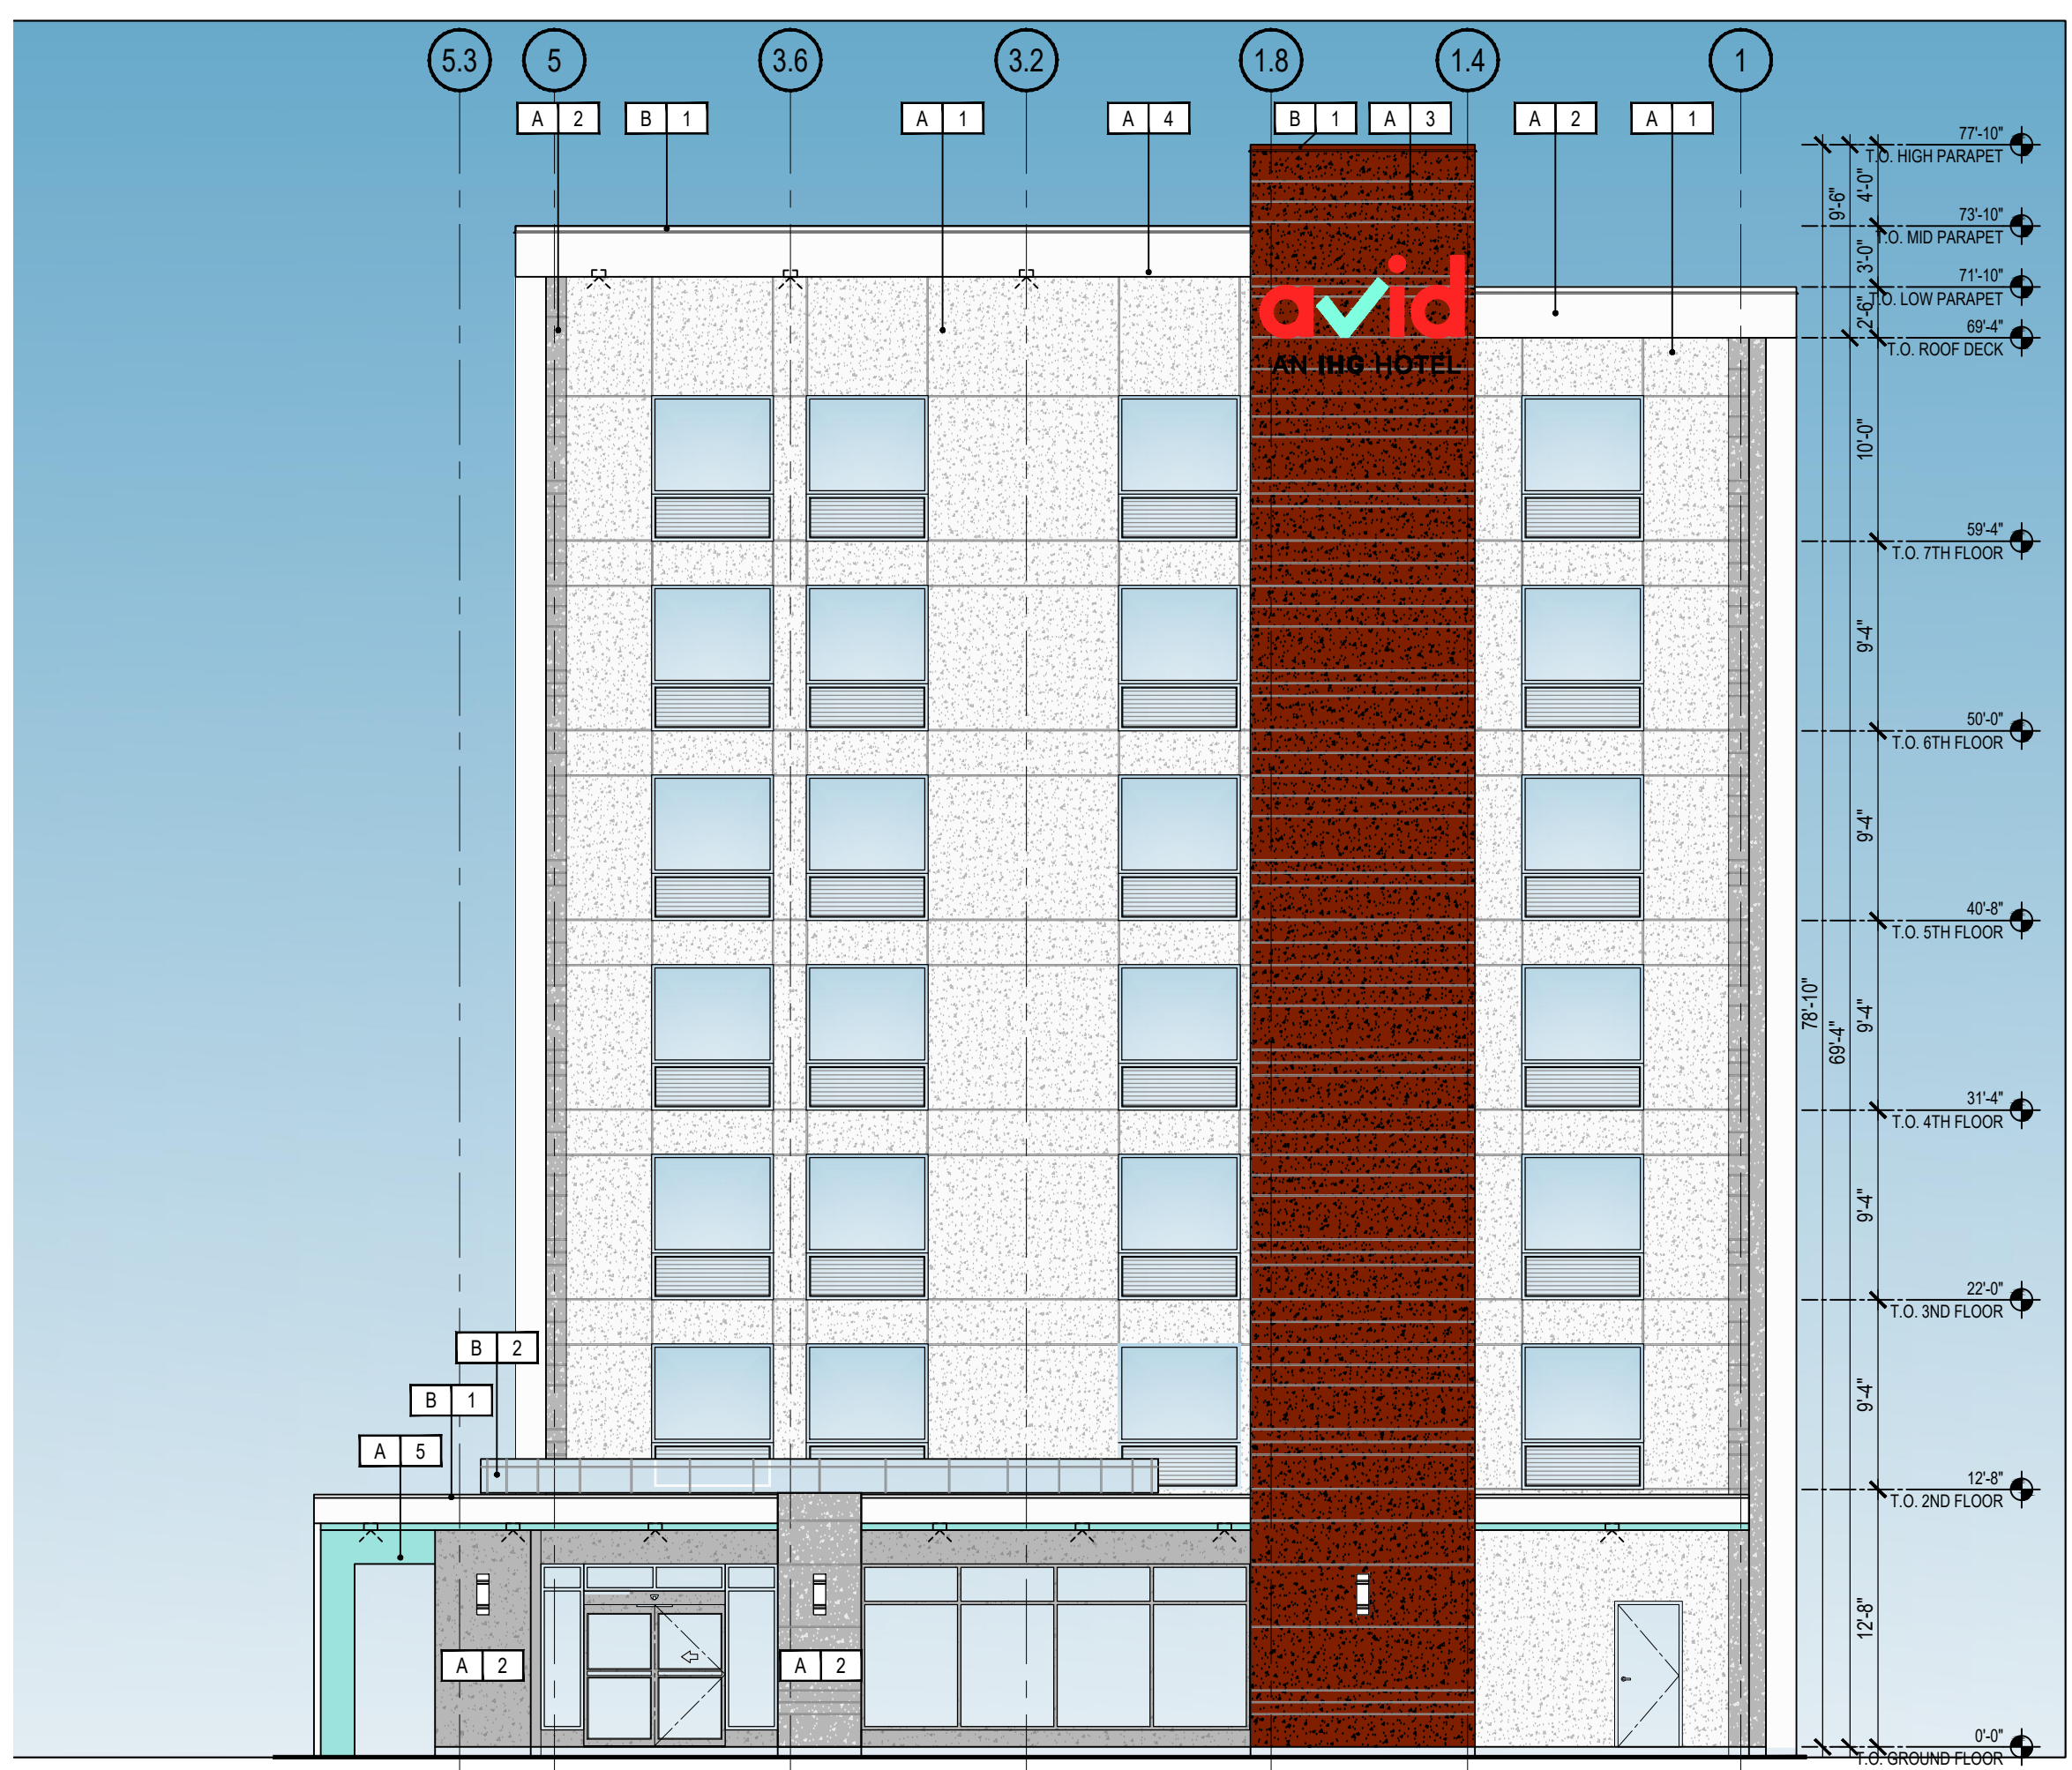

WEST ELEVATIONS (KERR ST / N SERVICE RD) 2  
SCALE: 1:100 A-300

FINISH LEGEND

- A 1 EIFS | GEMSTONE | LIGHT GRAY
- A 2 EIFS | GEMSTONE | MEDIUM GRAY
- A 3 EIFS | GEMSTONE | TERRACOTTA
- A 4 EIFS | STUCCO | WHITE
- A 5 EIFS | STUCCO | LIGHT BLUE (AS PER BRAND)
- B 1 METAL CLADDING | MATTE | COLOR TO MATCH ADJACENT WALL COLOR TYP.
- B 2 ACM PANEL | CHROME FINISH

2	DB	OPA / ZBL 1ST SUBMISSION	17-03-16
1	DB	PRE-CON	17-08-23

ISSUE BY DESCRIPTION DATE YY-MM-DD

GENERAL NOTES: DO NOT SCALE DRAWINGS. USE ONLY DRAWINGS MARKED "ISSUED FOR CONSTRUCTION". VERIFY COORDINATIONS & DIMENSIONS ON SITE BEFORE BEGINNING WORK. NOTIFY ARCHITECT IMMEDIATELY OF ANY ERRORS, OMISSIONS OR DISCREPANCIES.

DEVELOPMENT CONSULTANT:  
1282 Cornwall Rd.  
Oakville, Ontario,  
L6J 7V7

ARCHITECTS:  
410 FORD DRIVE, SUITE 338  
OAKVILLE, ONTARIO L6J 7W4

PROPERTY OWNER:  
Empress Capital Group Ltd.  
111 Ortona Crt.  
Concord, Ontario  
L4K 3M5

PROPERTY OWNER:  
THE ATLAS CORPORATION 111  
Ortona Crt.  
Concord, Ontario  
L4K 3M5

ONTARIO ASSOCIATION OF ARCHITECTS  
LINUS BRONIUS SAPLYS  
LICENCE 6265  
PROFESSIONAL CERTIFICATION


PROJECT  
**avid**  
AN IHG HOTEL  
NORTH SERVICE ROAD,  
OAKVILLE ONTARIO  
PT 10 / RP: 20R-15377; NORTH SERVICE RD @ GEW RAMP

DRAWING TITLE  
NORTH AND WEST COLOURED ELEVATIONS  
OPA \_\_\_\_\_ ZBL 2018-\_\_\_\_\_


BY: DB | LS | LS  
PROJECTING: 17-026  
SCALE: 1:100

AR-300

2  
A-300

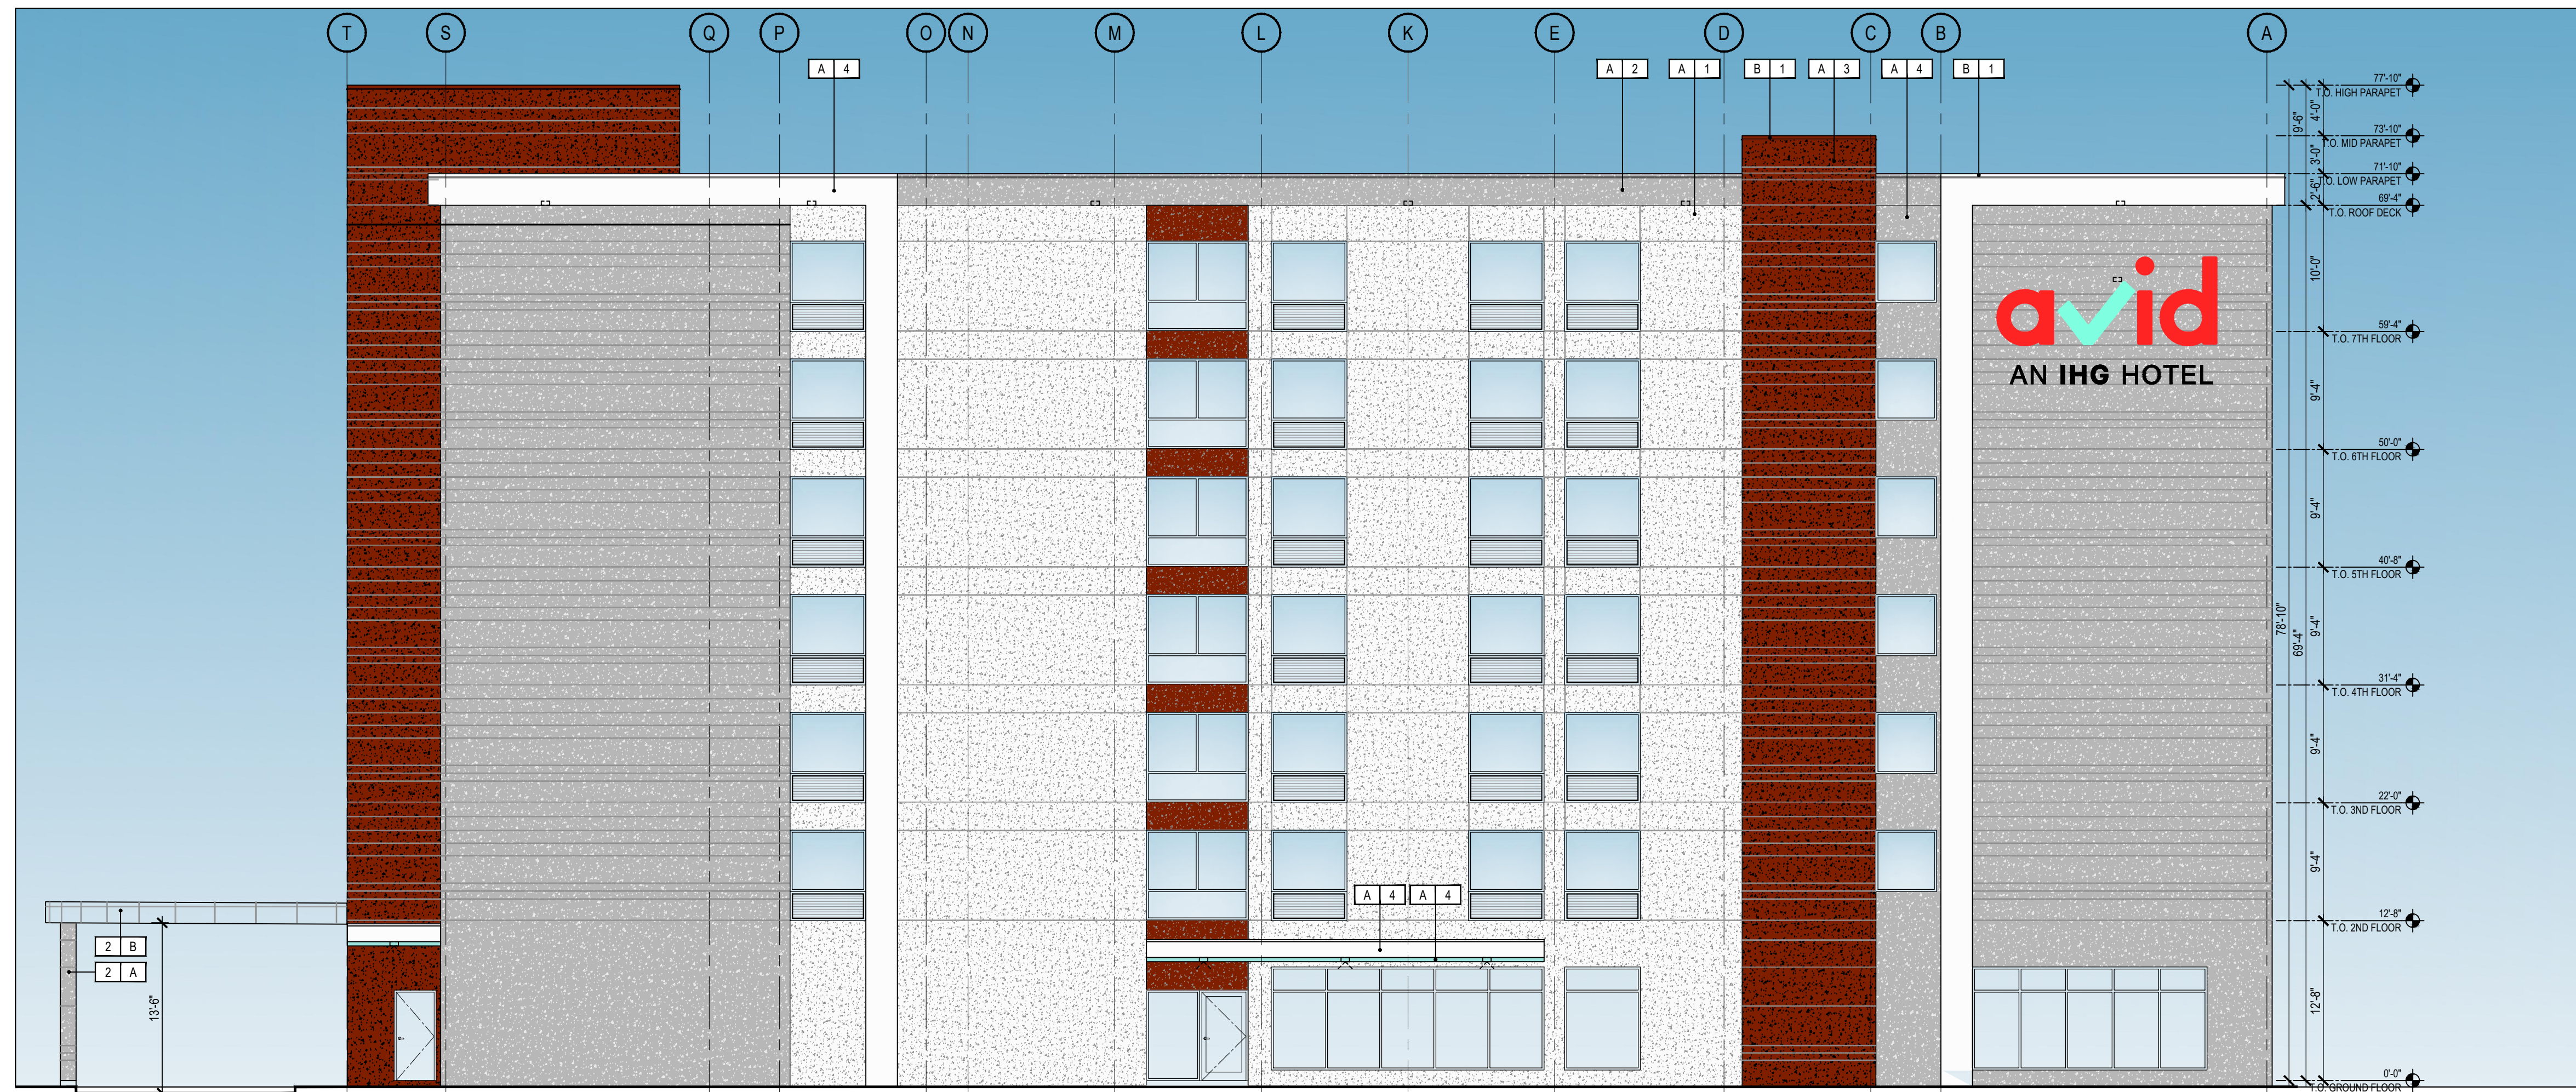

SOUTH ELEVATIONS (PARKING AREA - DORVAL OVERPASS) 1  
SCALE: 1:100 A-301

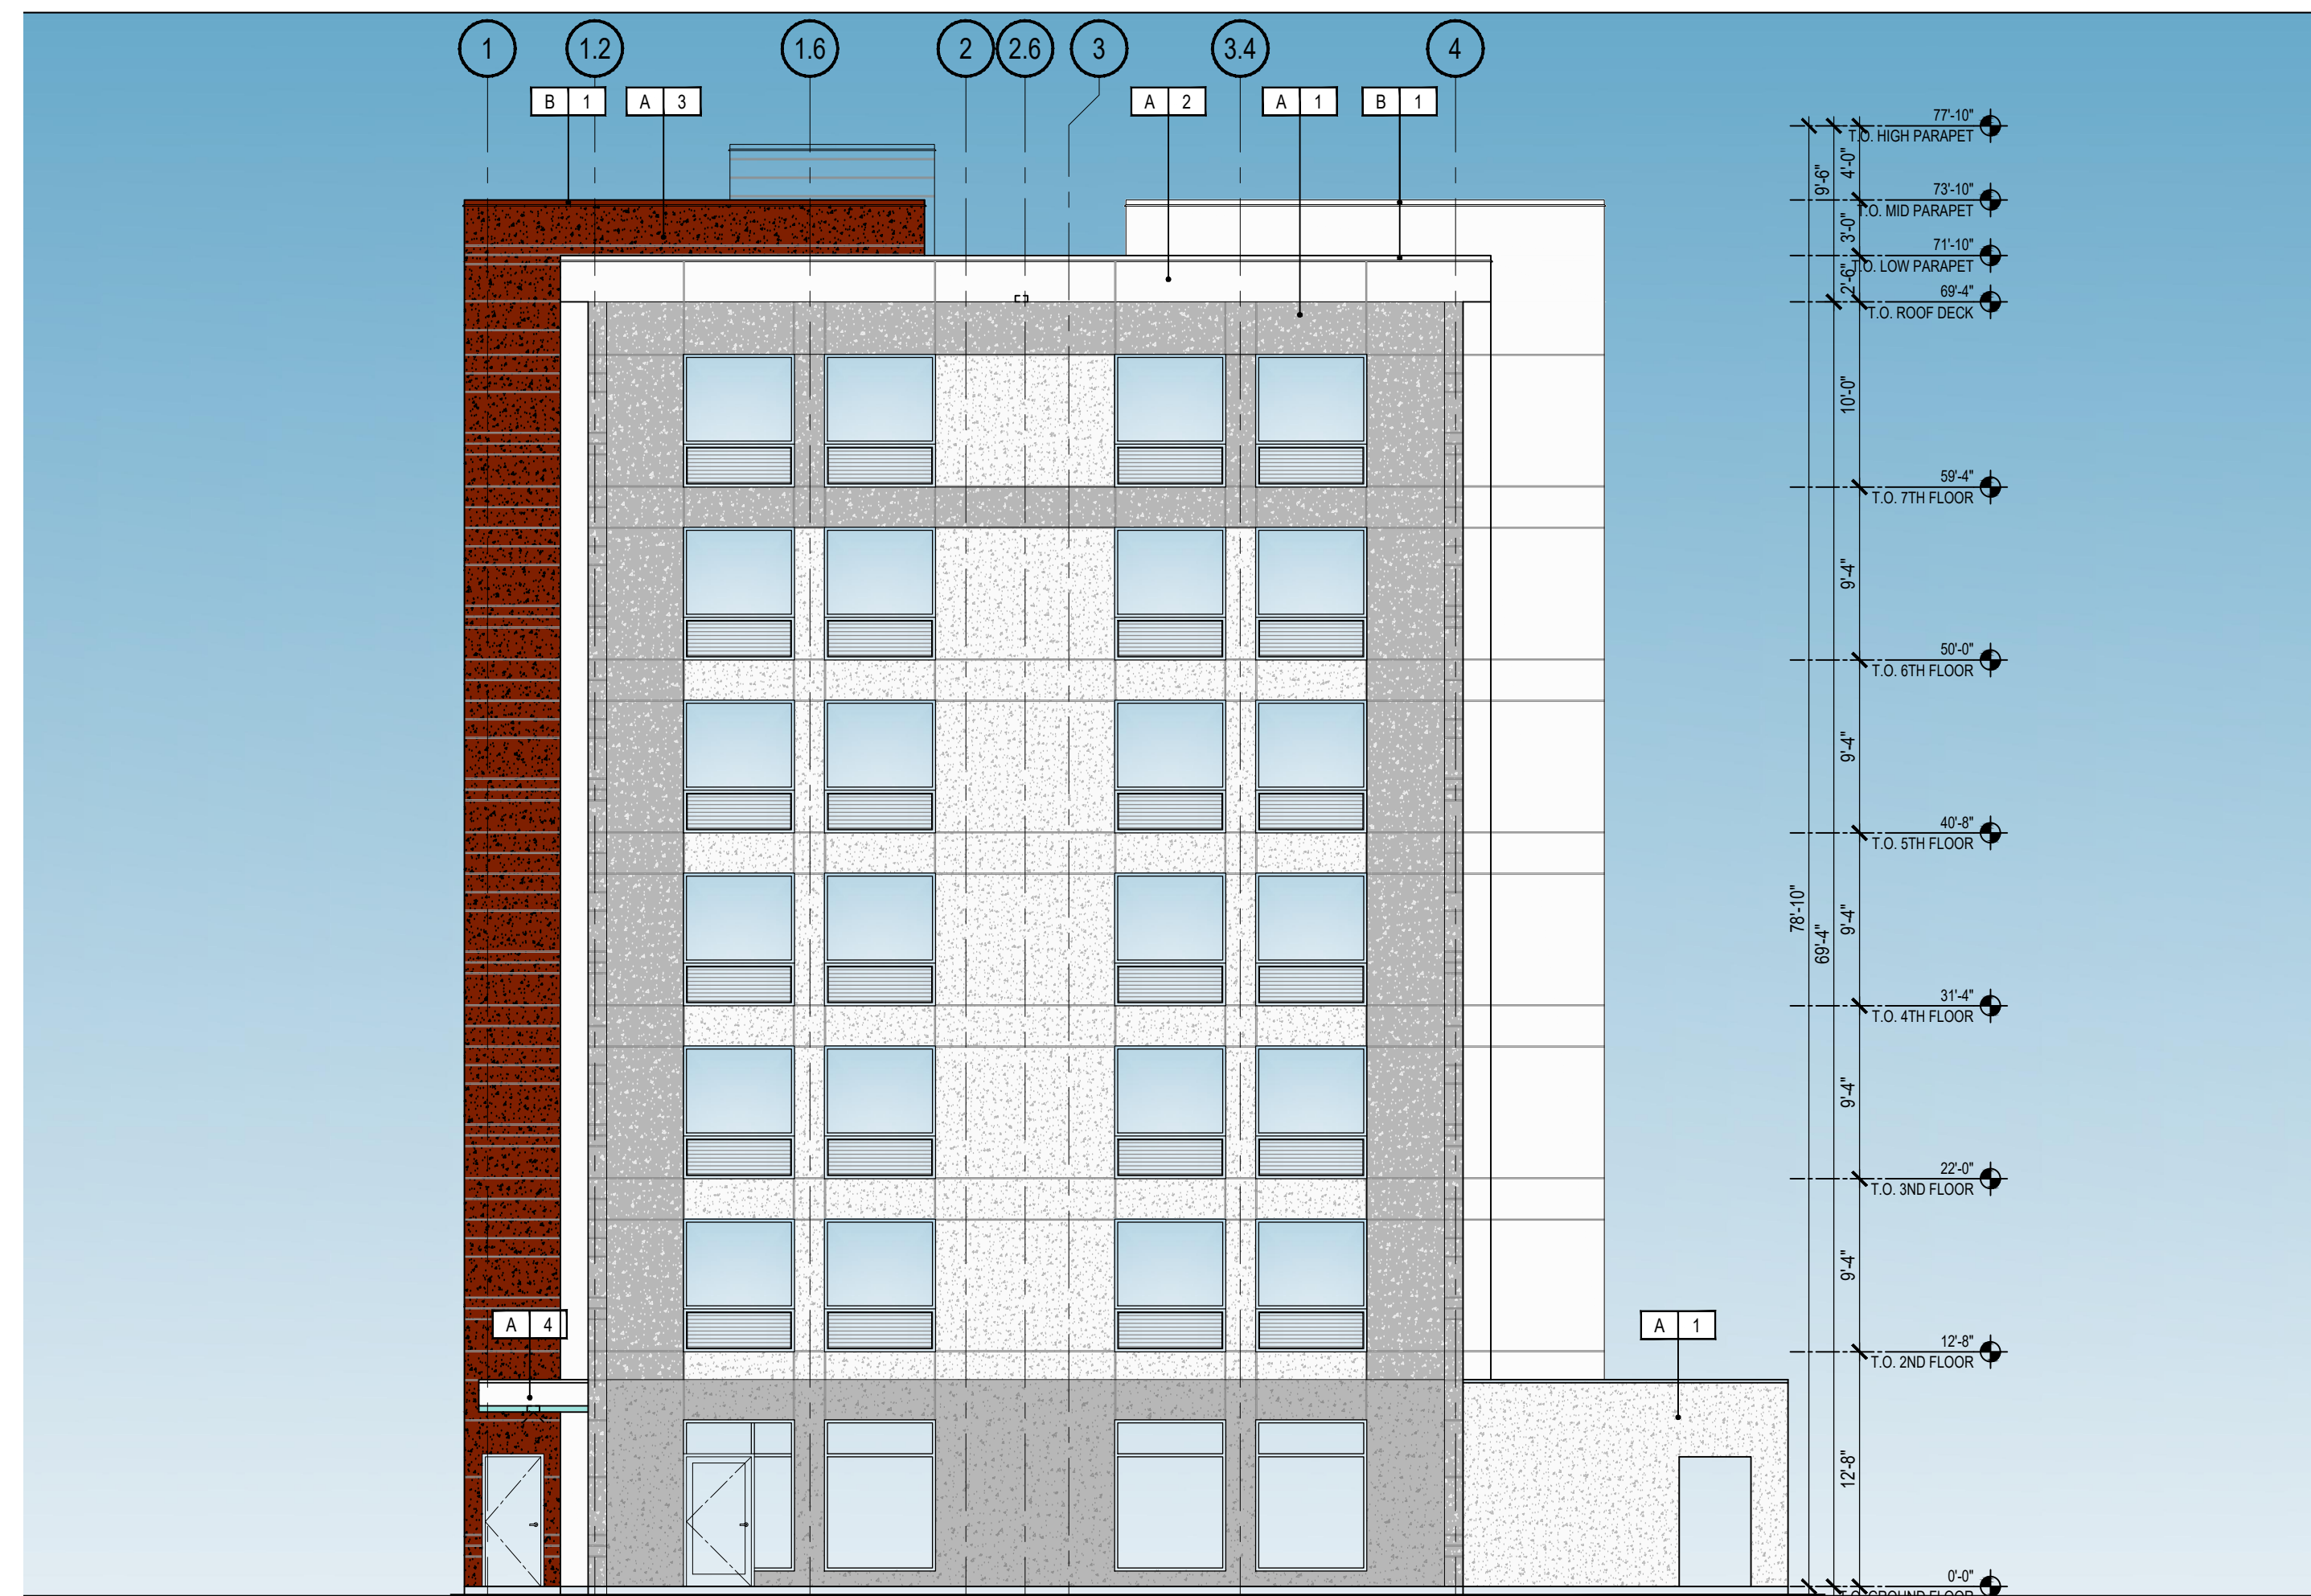

EAST ELEVATIONS (FACING KERR ST. OFF RAMP) 2  
SCALE: 1:100 A-301

FINISH LEGEND

- A 1 EIFS | GEMSTONE | LIGHT GRAY
- A 2 EIFS | GEMSTONE | MEDIUM GRAY
- A 3 EIFS | GEMSTONE | TERRACOTTA
- A 4 EIFS | STUCCO | WHITE
- A 5 EIFS | STUCCO | LIGHT BLUE (AS PER BRAND)
- B 1 METAL CLADDING | MATTE | COLOR TO MATCH ADJACENT WALL COLOR TYP.
- B 2 ACM PANEL | CHROME FINISH

2	DB	OPA / ZBL 1ST SUBMISSION	17-03-16
1	DB	PRE-CON	17-08-23

ISSUE BY: DESCRIPTION: DATE: YY-MM-DD

GENERAL NOTES: DO NOT SCALE DRAWINGS. USE ONLY DRAWINGS MARKED "ISSUED FOR CONSTRUCTION". VERIFY DIMENSIONS & DIMENSIONS ON SITE BEFORE BEGINNING WORK. NOTIFY ARCHITECT IMMEDIATELY OF ANY ERRORS, OMISSIONS OR DISCREPANCIES.

DEVELOPMENT CONSULTANT:  
1282 Cornwall Rd.  
Oakville, Ontario,  
L6J 7V7  
**API**  
CONSULTANTS INC.

ARCHITECTS:  
410 FORD DRIVE, SUITE 338  
OAKVILLE, ONTARIO L6J 7W4  
**SAI**  
SAPLUS  
ARCHITECTS

PROPERTY OWNER:  
Empress Capital  
Group Ltd.  
111 Ontario Ct.  
Concord, Ontario  
L4K 3M5

PROPERTY OWNER:  
THE ATLAS  
CORPORATION 111  
Ontario Ct.  
Concord, Ontario  
L4K 3M5

ONTARIO ASSOCIATION  
OF  
ARCHITECTS  
LINUS BRONIUS SAPLUS  
LICENCE  
6265  
PROFESSIONAL CERTIFICATION

PROJECT:  
**avid**  
AN IHG HOTEL  
NORTH SERVICE ROAD,  
OAKVILLE ONTARIO  
PT 10 / RP: 20R-15377; NORTH SERVICE RD @ GEW RAMP

DRAWING TITLE:  
SOUTH AND EAST  
COLOURED ELEVATIONS  
OPA: ZBL 2018-

BY: DB | LS | CHECKED: ISSUED FOR:  
PROJECT NO: 17-026 | SHEET NO:  
SCALE: 1:100 | **AR-301**