



4 ROOF PLAN
A-1.1 SCALE: 1:200

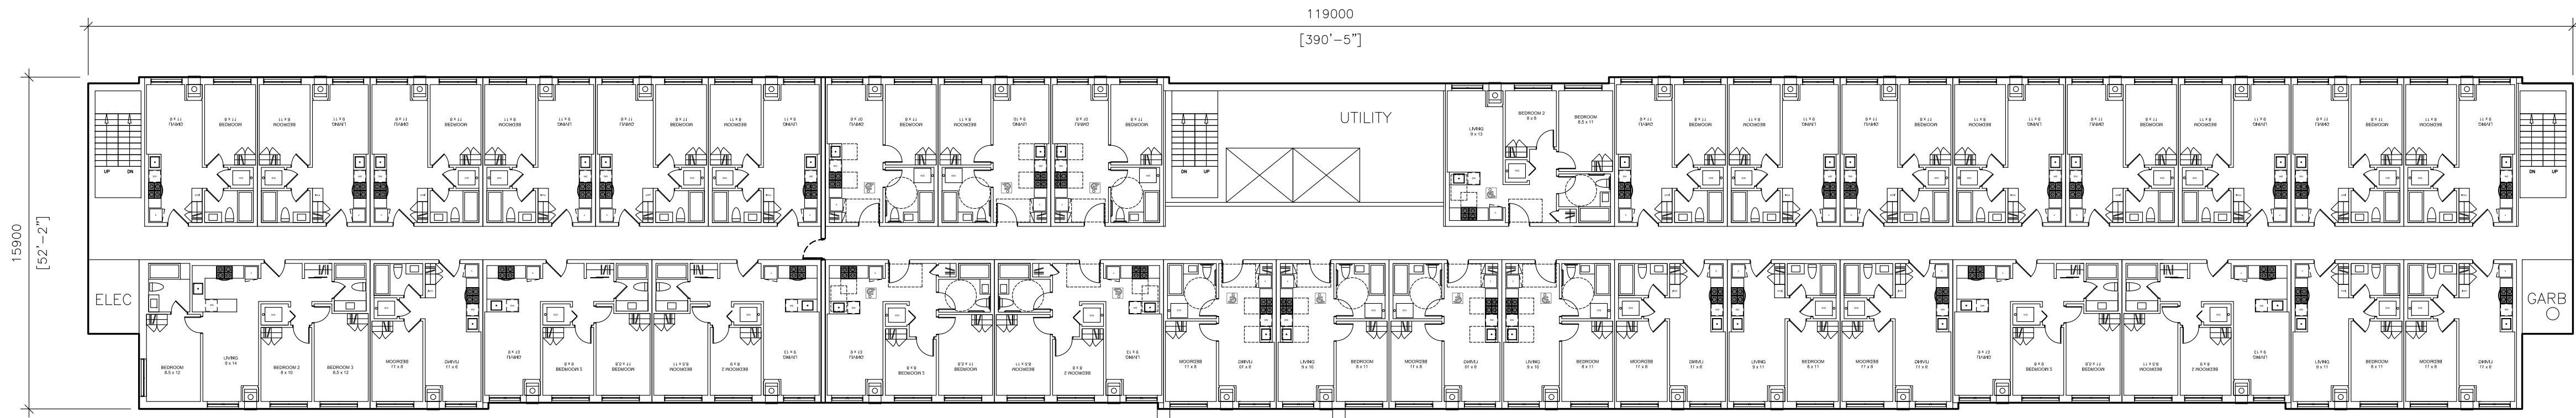


3 UPPER FLOOR PLAN (TYPICAL 2 to 6)
A-1.1 SCALE: 1:200

35 UNITS PER FLOOR
27 1br UNITS @ 415 sf 7 accessible
7 2br UNITS @ 600 sf 3 accessible
1 3br UNITS @ 850 sf

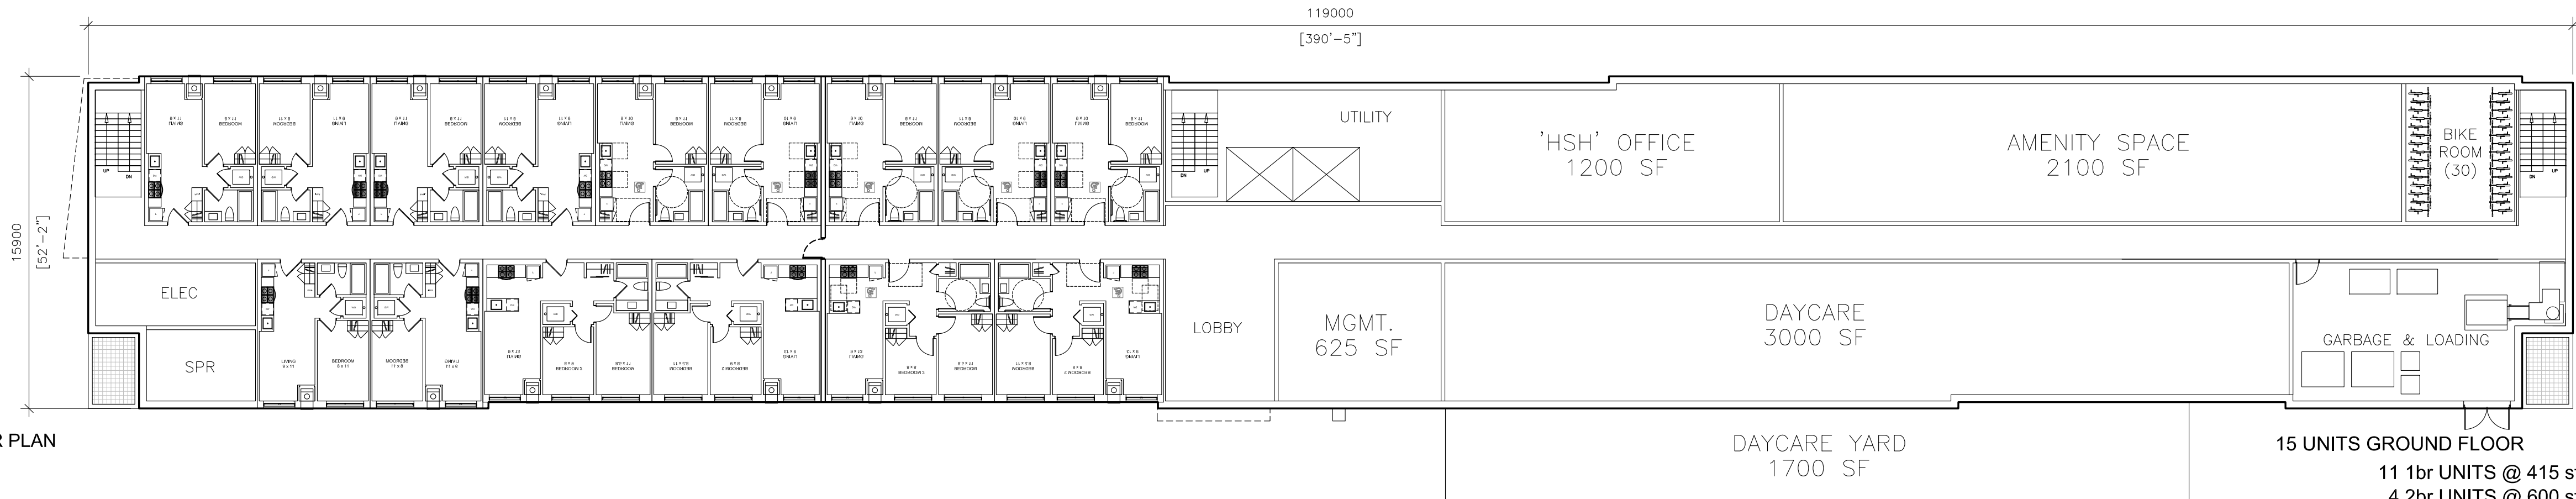

2 GROUND FLOOR PLAN
A-1.1 SCALE: 1:200

15 UNITS GROUND FLOOR
11 1br UNITS @ 415 sf 5 accessible
4 2br UNITS @ 600 sf 2 accessible

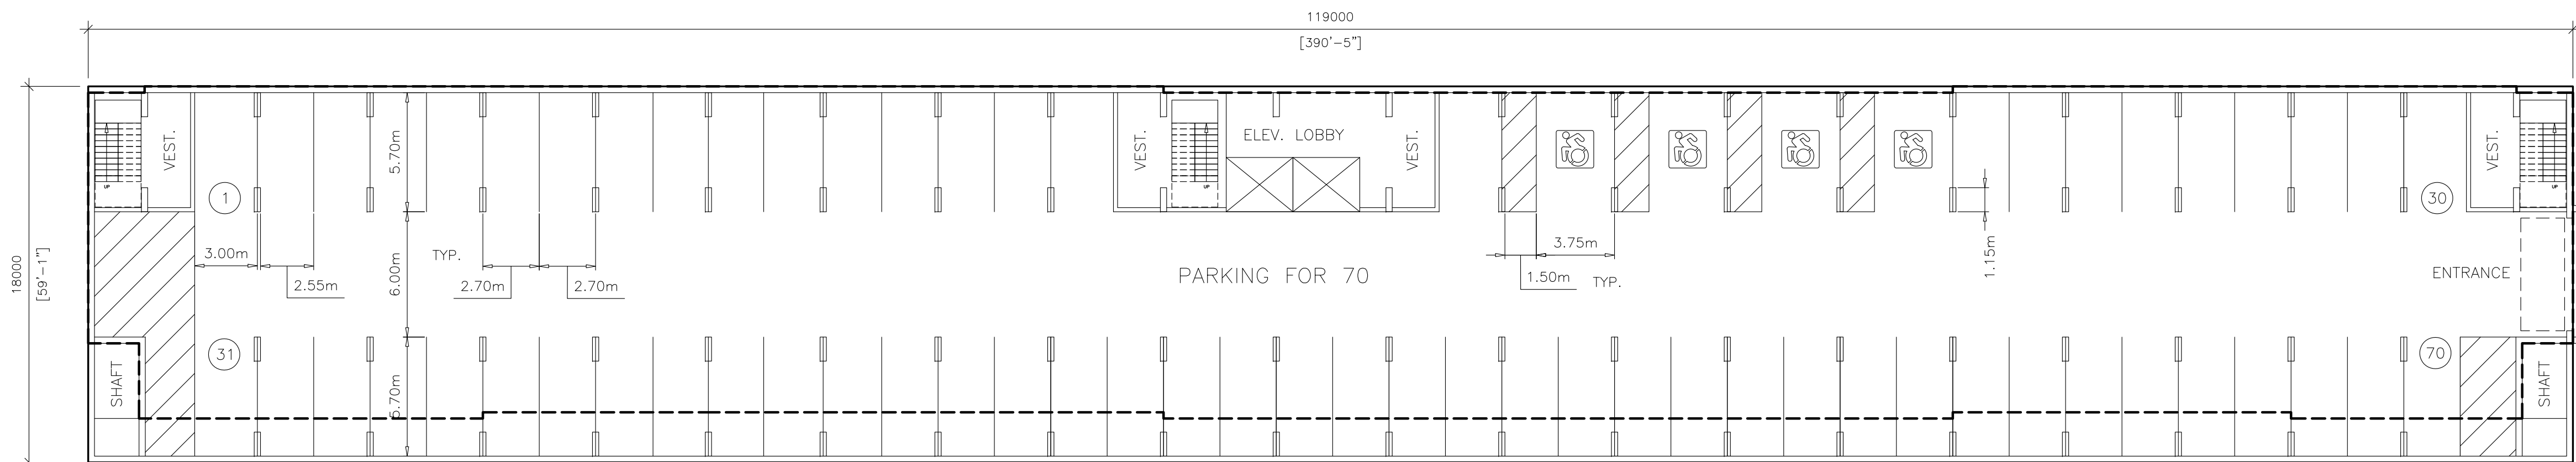

1 BASEMENT (PARKING) PLAN
A-1.1 SCALE: 1:200

pml.A

patrick markus luckie, Architect
7203 BENDIGO CIRCLE • MISSISSAUGA, ON • L4M 1Z4 • TEL: 416 855 0100

All drawings, specifications, related documents and designs are the copyright property of Patrick Markus Luckie Architects and must be returned upon request. Reproduction of any drawings, specifications, related documents and designs is strictly prohibited without the written permission of Patrick Markus Luckie Architects. This drawing, as an instrument of service, is provided by and is the property of Patrick Markus Luckie Architects and shall be used only for the project stated on this drawing and shall not be used for any other purpose. The contractor is responsible for the coordination and verification of all dimensional conditions before any construction and conditions on site as they pertain to these documents. The contractor shall report any discrepancies to the consultant in writing prior to the commencement of any official work.

Do not make this drawing
This drawing shall not be used for construction purposes unless counter-signed
Patrick Markus Luckie Architects

innovative
s|h|s

PENALTA

Revisions:	
Date	Particular

Issues:	
Date	Particular
JUN.17.25	ISSUED FOR REVIEW
AUG.08.25	ISSUED FOR APPLICATION

SIXTH LINE
AFFORDABLE HOUSING

1493 SIXTH LINE, OAKVILLE

FLOOR PLANS

SCALE 1:200

A-1.1