


1 FRONT ELEVATION
SCALE: 1/8" = 1'-0"

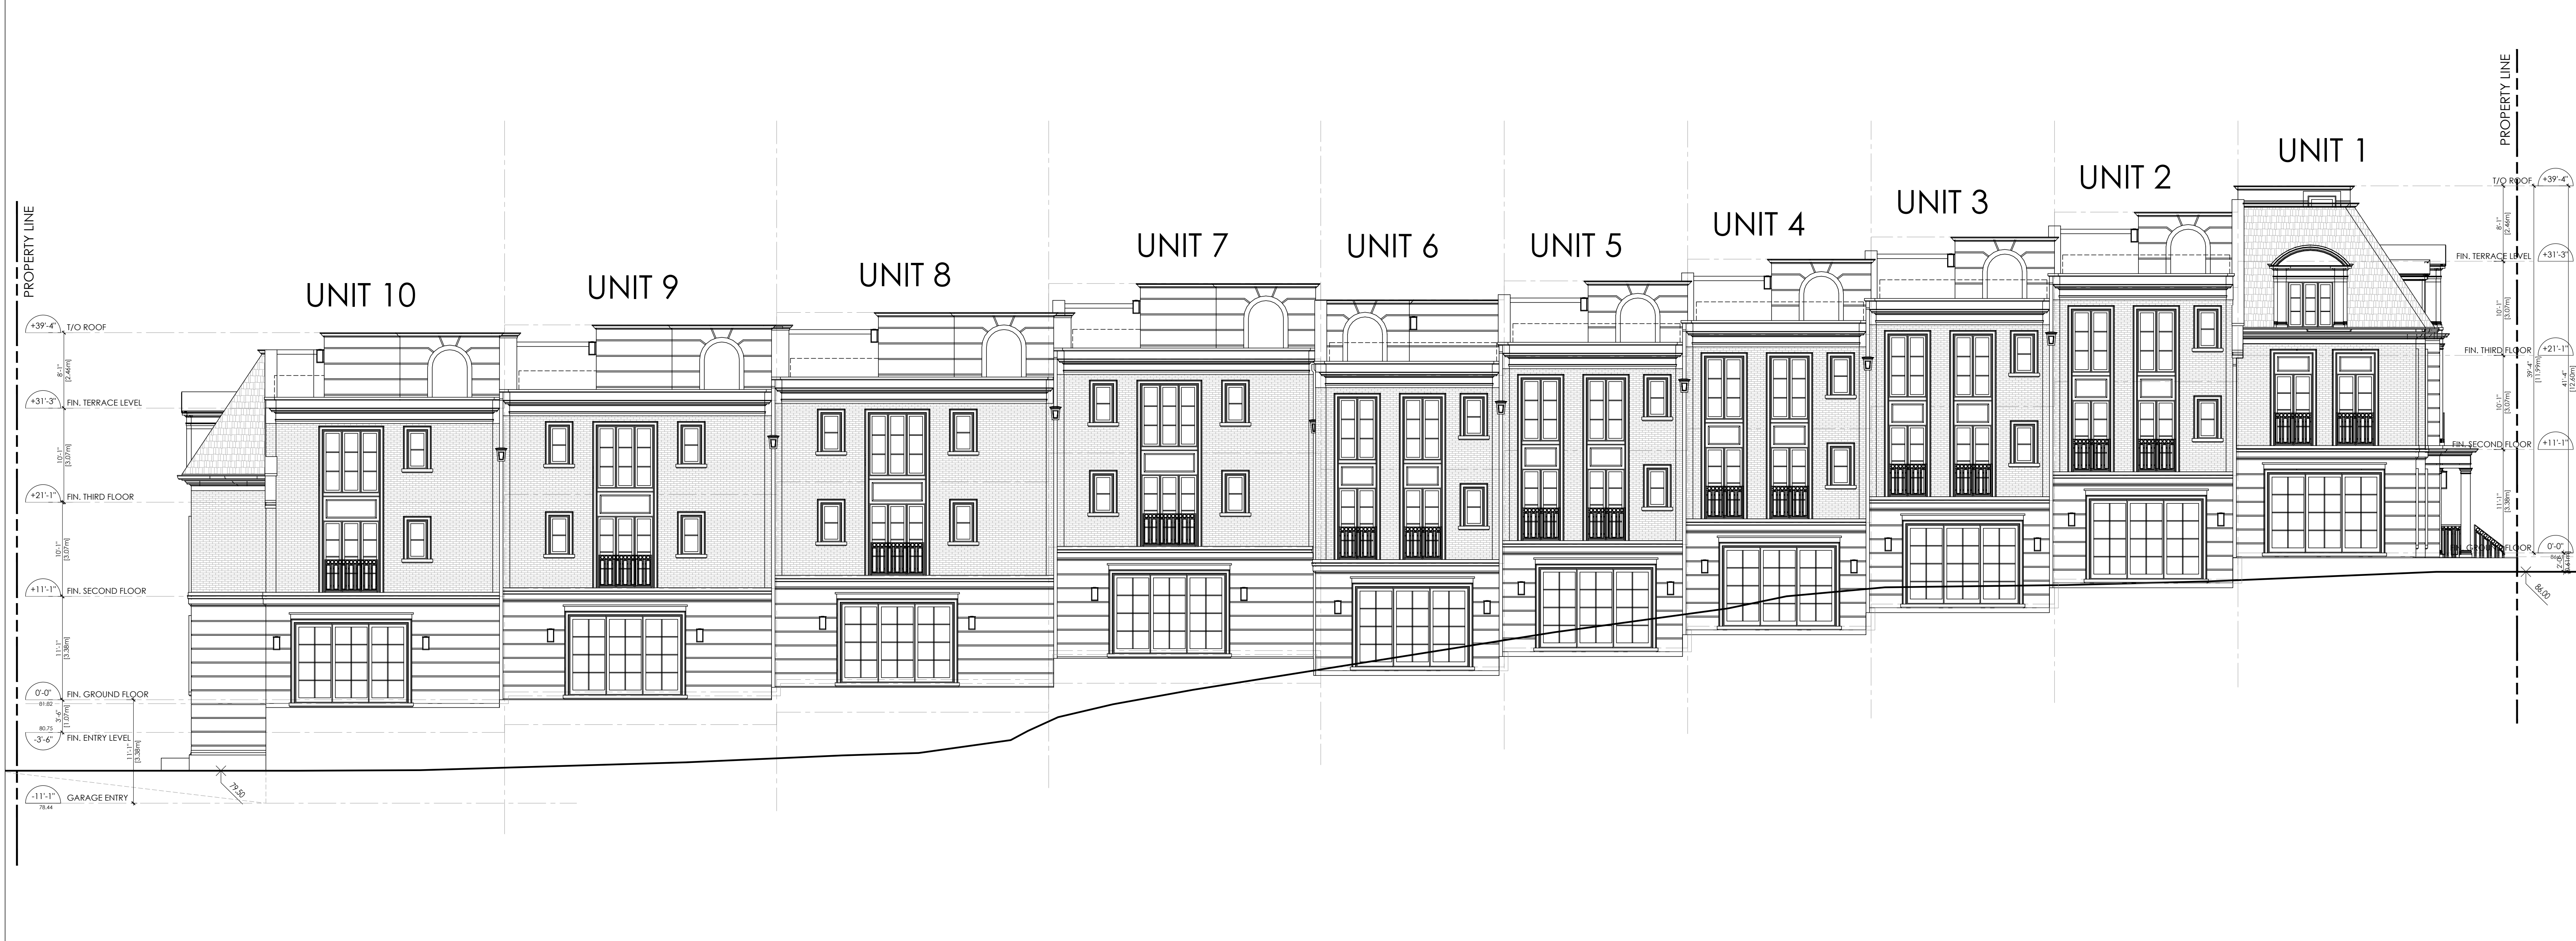

2 REAR ELEVATION
SCALE: 1/8" = 1'-0"

The Architect is not responsible for the accuracy of survey, structural, mechanical, electrical, etc., engineering information shown on the drawing. Refer to the appropriate engineering drawings before proceeding with work.

Contractor shall check all dimensions on the work and report any discrepancy to the Architect before proceeding. Construction must conform to all applicable Codes and Requirements of Authorities having Jurisdiction.

All drawings, specifications and related documents are the copyright property of the Architect and must be returned upon request. Reproduction of drawings, specifications and related documents in part or whole is forbidden without the Architect's permission.

This drawing is not to be scaled.
This drawing is not to be used for construction unless signed by the Architect.

Issued for Construction
Signature: _____
Date: _____

No.	Revision	Date
02	ZBA SUBMISSION	12/05/23
01	ZBA SUBMISSION	17/06/22
No.	Issued For	Date d/m/y

Drawing Title
FRONT & REAR ELEVATIONS

Project
ROSEVILLE PROPERTIES INC.
ROBINSON STREET
OAKVILLE, ONTARIO

RICHARD WENGLE ARCHITECT INC.
102 Avenue Road
Toronto, Ontario M5R 2H3
T: (416) 787-7575/F: (416) 787-0635
e-mail: mail@rwa-inc.ca

Scale: AS SHOWN
Drawn by: JZ
Checked by: RW
Project No.: 2001

A3.1

68 - 70 NAVY STREET



1 EAST ELEVATION
SCALE: 1/8" = 1'-0"

UNIT 10



2 WEST ELEVATION
SCALE: 1/8" = 1'-0"

The Architect is not responsible for the accuracy of survey, structural, mechanical, electrical, etc., engineering information shown on the drawing. Refer to the appropriate engineering drawings before proceeding with work.

Contractor shall check all dimensions on the work and report any discrepancy to the Architect before proceeding. Construction must conform to all applicable Codes and Requirements of Authorities having Jurisdiction.

All drawings, specifications and related documents are the copyright property of the Architect and must be returned upon request. Reproduction of drawings, specifications and related documents in part or whole is forbidden without the Architect's permission.

This drawing is not to be scaled.

This drawing is not to be used for construction unless signed by the Architect.

Issued for Construction
Signature: _____
Date: _____

No.	Revision	Date

02	ZBA SUBMISSION	12/05/23
01	ZBA SUBMISSION	17/06/22
No.	Issued For	Date d/m/y

Drawing Title

SIDE ELEVATIONS

Project
ROSEVILLE PROPERTIES INC.
ROBINSON STREET
OAKVILLE, ONTARIO


RICHARD WENGLE ARCHITECT INC.
102 Avenue Road
Toronto, Ontario M5R 2H3
T: (416) 787-7575/F: (416) 787-0635
e-mail: mail@rwainc.ca



Scale: AS SHOWN
Drawn by: JZ
Checked by: RW
Project No.: 2001

A3.2