

12172021\_USERS\JASON\HETHERINGTON\DRIVE\_HDS\_DWELL\SHARED\_DOCUMENTS\HDS\_DWELL\PROJECTS\26-014\_MALIKANI RESIDENCE\_1156\_THIRD\_LINE\_OAKVILLE\DRAWINGS\FARZAD.LOT\_2\CAD\JASON FLOOR PLAN\MALIKANI RESIDENCE\_1156.LOT\_2.DWG



CITY OF MISSISSAUGA STAMP:



Drawings must NOT be scaled. Contractor must check and verify all dimensions, specifications and drawings on site and report any discrepancies to the architect prior to proceeding with any of the work.

1	12.13.21	ISSUED FOR SPA
REF:	DATE:	DESCRIPTION:
REVISIONS / ISSUANCE:		



HDS DWELL INC.  
20 GILMOUR ROAD, PUSLINCH ON, CAN N0B 2J0  
WWW.HICKSDSIGNSTUDIO.CA T. (226) 979-4483


CLIENT:  
INVESTBUILD INC.  
2819624 ONTARIO INC.

ADDRESS: 152 THIRD LINE  
CITY: OAKVILLE

DRAWING TITLE:  
NORTH ELEVATION  
LOT 2

DRAWN: J.W.H	DATE: 11.30.21	SCALE: 1/4"=1'-0"
JOB NUMBER: 20-014	SHEET NUMBER: A4.1	

12172021\_USERS\JASON\HETHERINGTON\DRIVE\_HDS\_DWELL\SHARED\_DOCUMENTS\HDS\_DWELL\DWELL\_PROJECTS\20-014\_MALKANI RESIDENCE\_1156\_THIRD\_LINE\_OAKVILLE\DRAWINGS\FARZAD.LOT\_2\CAD\JASON FLOOR PLAN\MALKANI RESIDENCE\_1156\_THIRD\_LINE\_OAKVILLE LOT 2.DWG

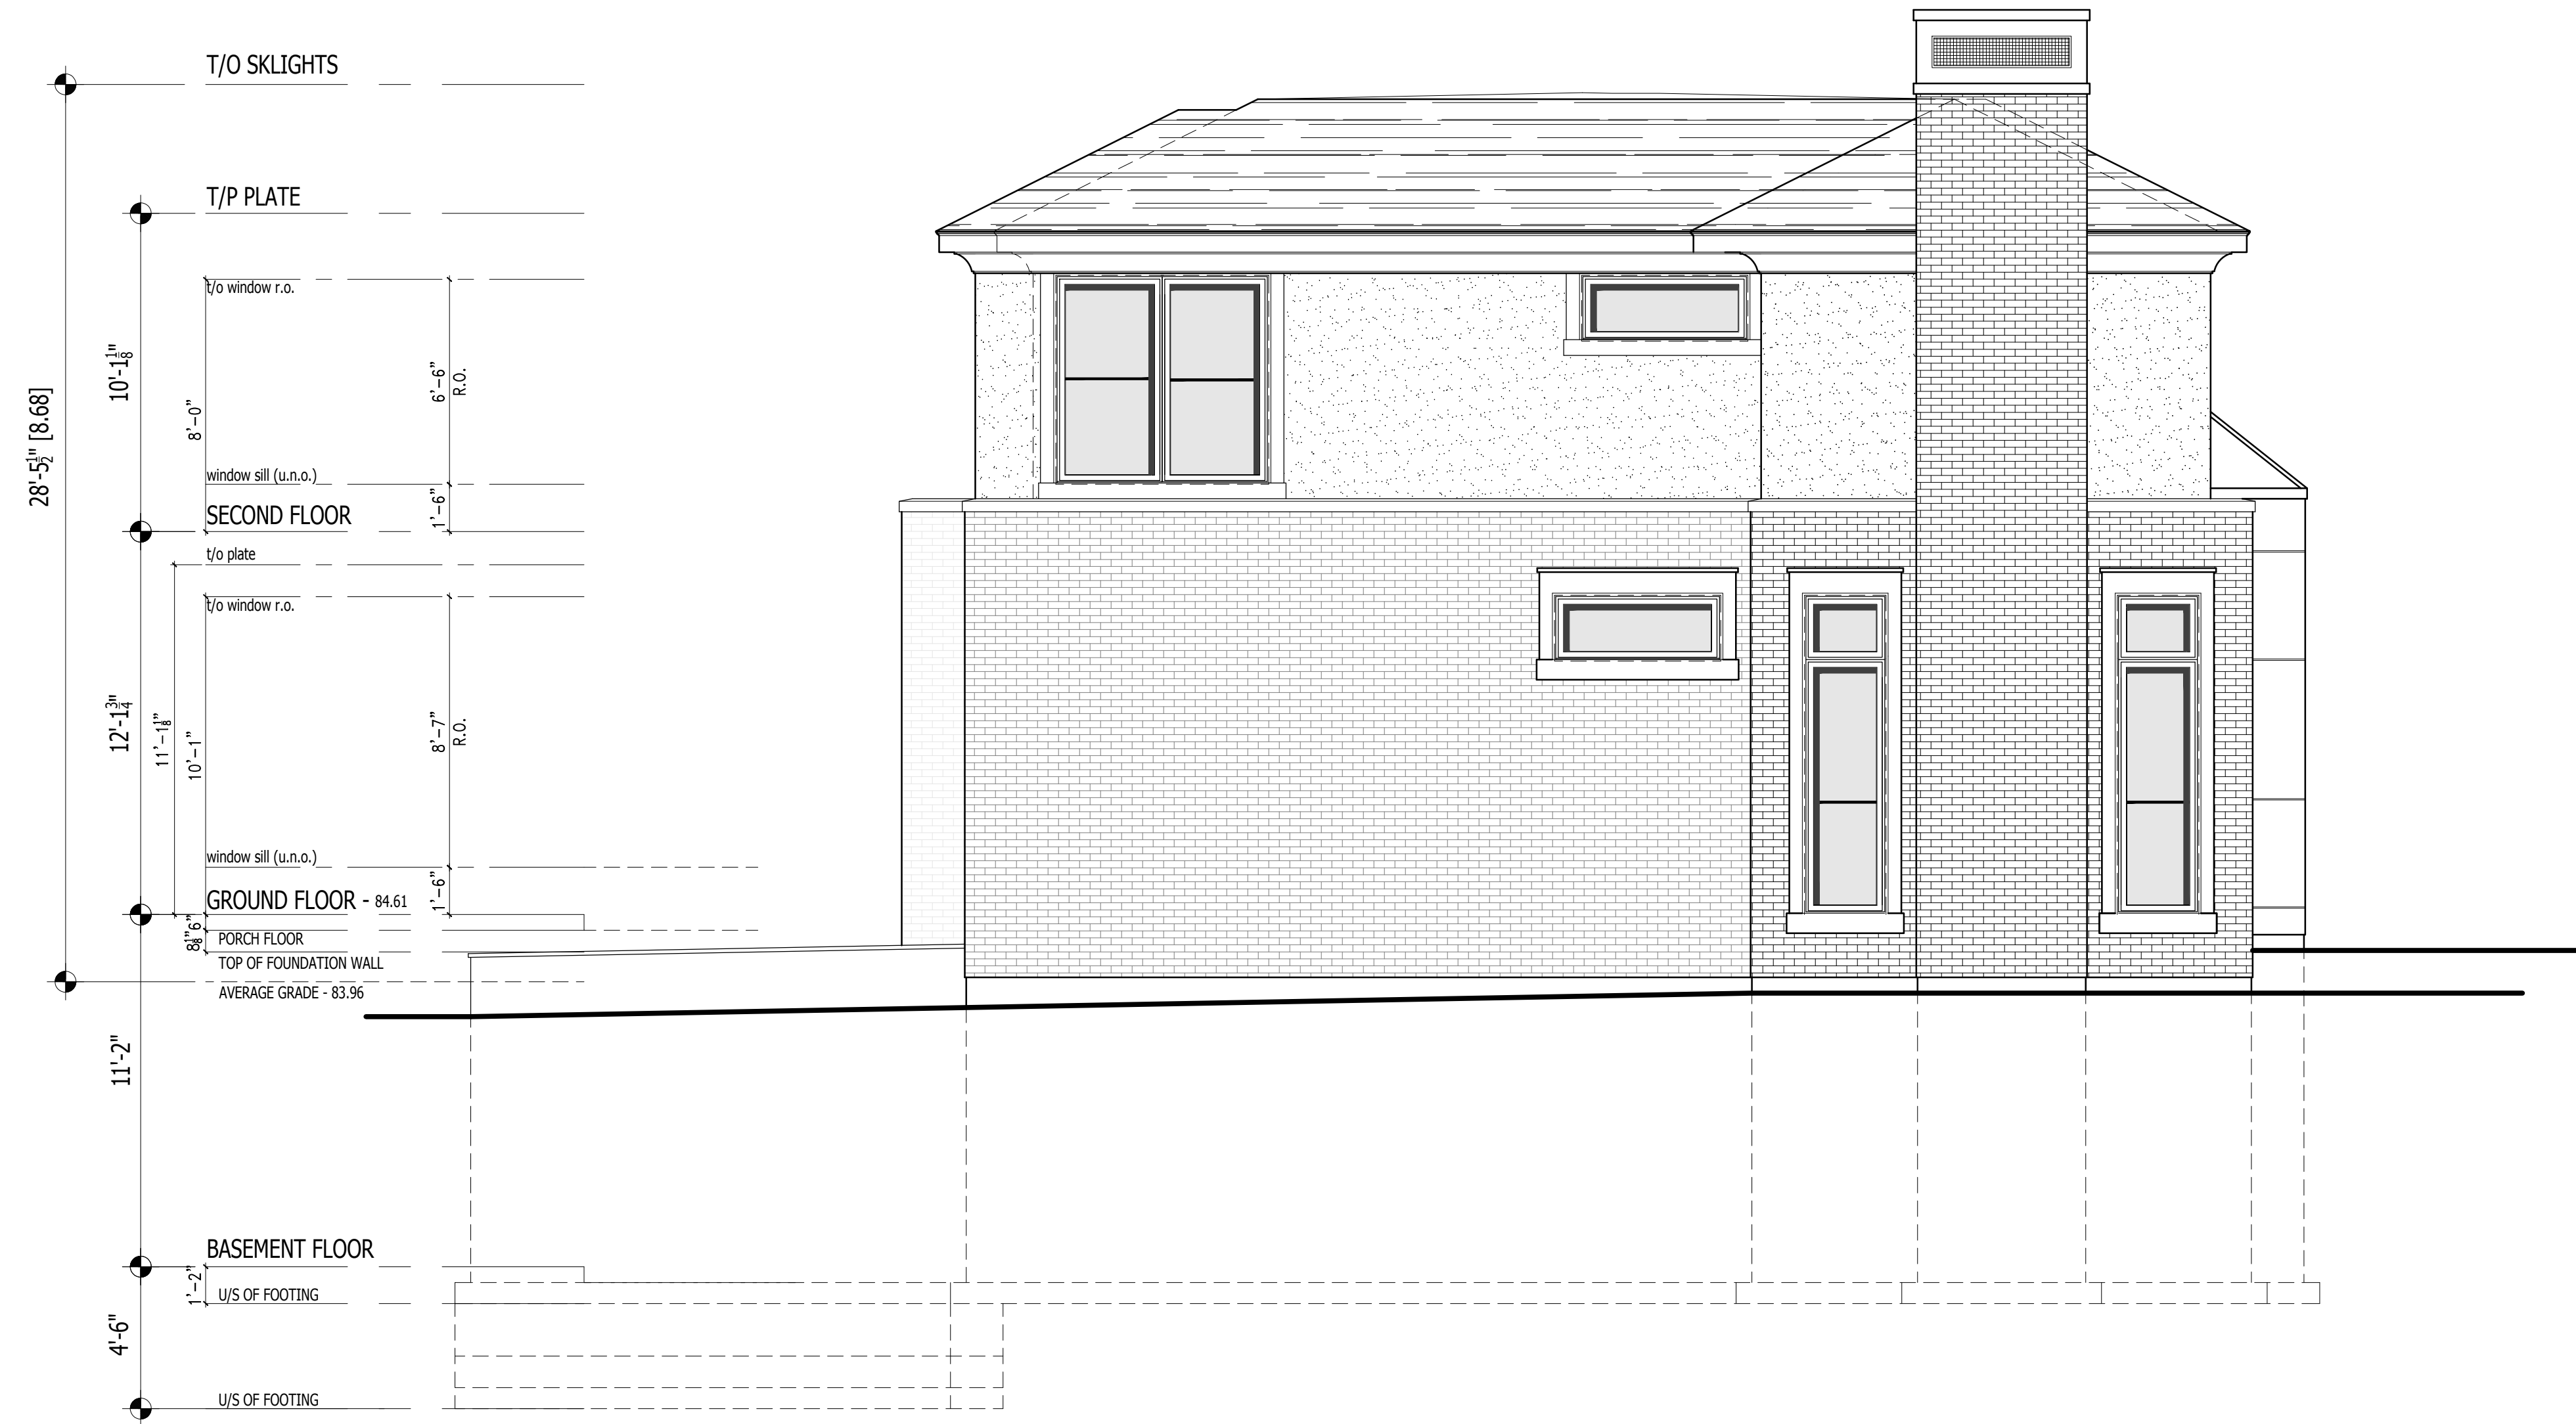

CITY OF MISSISSAUGA STAMP:



Drawings must NOT be scaled. Contractor must check and verify all dimensions, specifications and drawings on site and report any discrepancies to the architect prior to proceeding with any of the work.

1	12.13.21	ISSUED FOR SPA
REF:	DATE:	DESCRIPTION:
REVISIONS / ISSUANCE:		



HDS DWELL INC.  
20 GILMOUR ROAD, PUSLINCH ON, CAN N0B 2J0  
WWW.HICKSDSIGNSTUDIO.CA T: (226) 979-4483


CLIENT:  
INVESTBUILD INC.  
2819624 ONTARIO INC.

ADDRESS: 152 THIRD LINE  
CITY: OAKVILLE

DRAWING TITLE:  
EAST ELEVATION  
LOT 2

DRAWN: J.W.H	DATE: 11.30.21	SCALE: 1/4"=1'-0"
JOB NUMBER: 20-014	SHEET NUMBER: A4.2	

12172021\_USERS\JASON\HETHERON\DRIVE\_HDS\_DWELL\SHARED\_DOCUMENTS\HDS\_DWELL\PROJECTS\20-014\_MALIKANI RESIDENCE\_1196\_THIRD\_LINE\_OAKV\DRAWINGS\FARZAD.LOT\_2\CAD\JASON FLOOR PLAN\MALIKANI RESIDENCE\_1196.LOT\_2.DWG

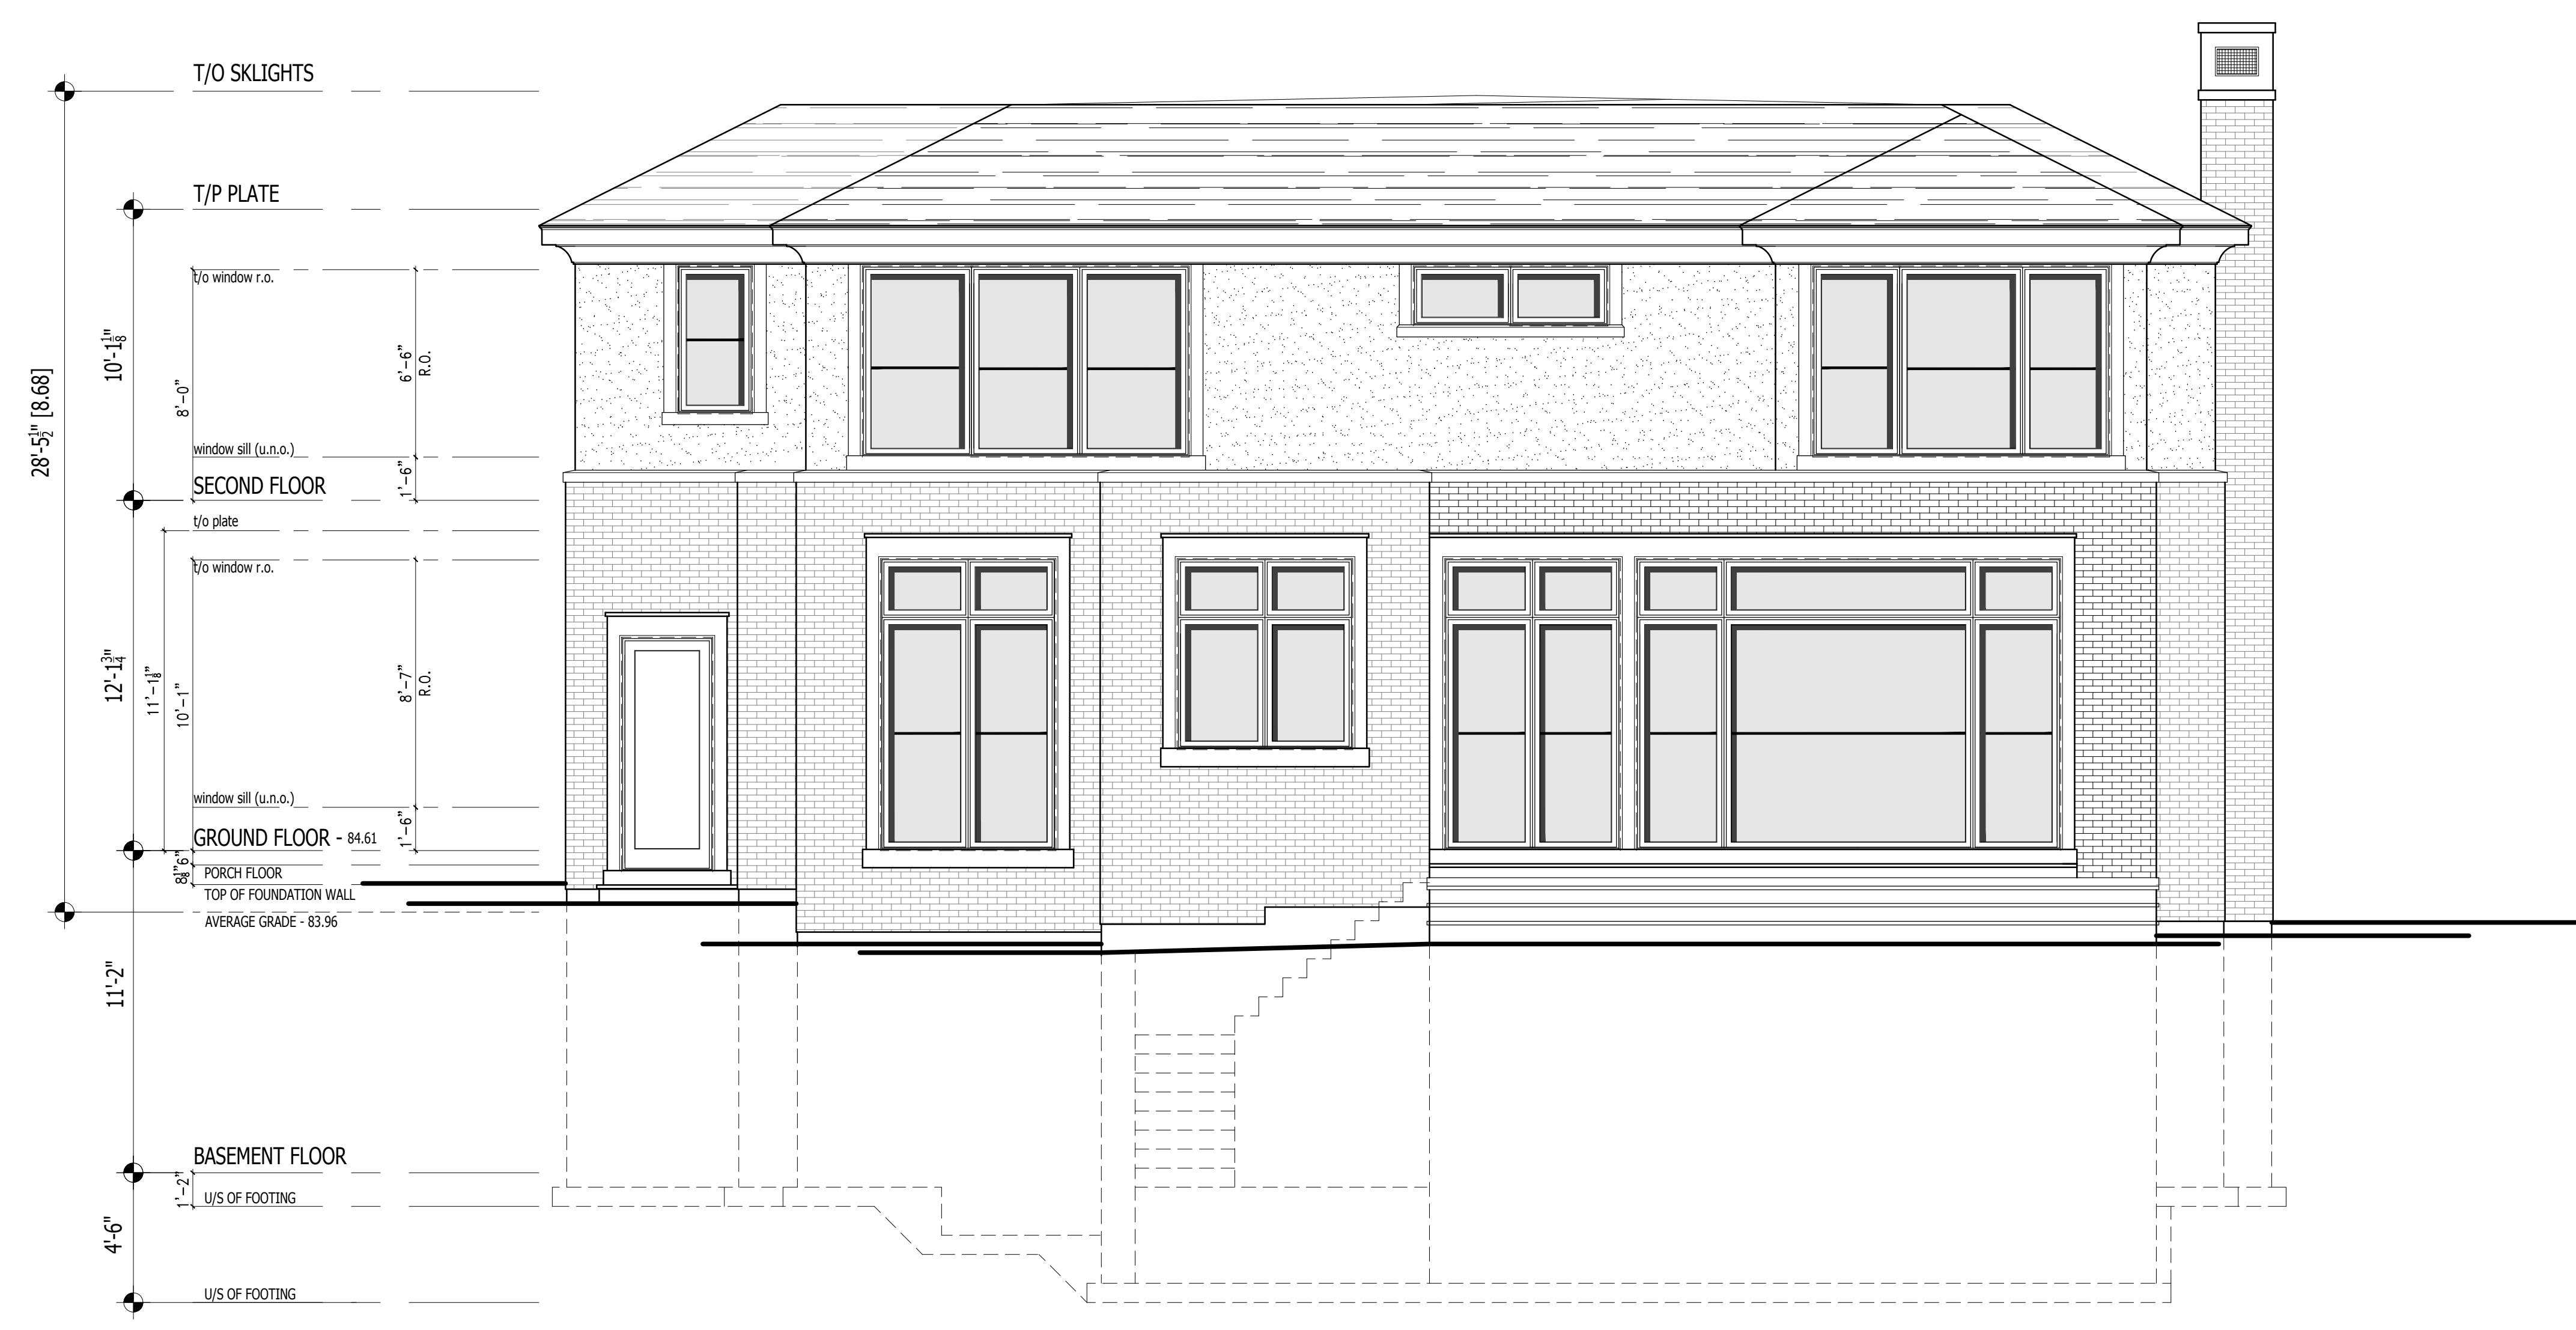

CITY OF MISSISSAUGA STAMP:



Drawings must NOT be scaled. Contractor must check and verify all dimensions, specifications and drawings on site and report any discrepancies to the architect prior to proceeding with any of the work.

1	12.13.21	ISSUED FOR SPA
REF:	DATE:	DESCRIPTION:
REVISIONS / ISSUANCE:		



HDS DWELL INC.  
20 GILMOUR ROAD, PUSLINCH ON, CAN N0B 2J0  
WWW.HICKSDSIGNSTUDIO.CA T. (226) 979-4483


CLIENT:  
INVESTBUILD INC.  
2819624 ONTARIO INC.

ADDRESS: 152 THIRD LINE  
CITY: OAKVILLE


DRAWING TITLE:  
SOUTH ELEVATION  
LOT 2

DRAWN: J.W.H	DATE: 11.30.21	SCALE: 1/4"=1'-0"
JOB NUMBER: 20-014	SHEET NUMBER: A4.3	

12172021\_USERS\JASON\HETHERINGTON\DRIVE\_HDS\_DWELL\SHARED\_DOCUMENTS\HDS\_DWELL\DWELL PROJECTS\20-014\_MALKANI RESIDENCE\_1156\_THIRD LINE\_OAKV\DRAWINGS\FARZAD.LOT 2\CAD\JASON FLOOR PLAN\WALKMANI RESIDENCE\_1156.LOT 2.DWG

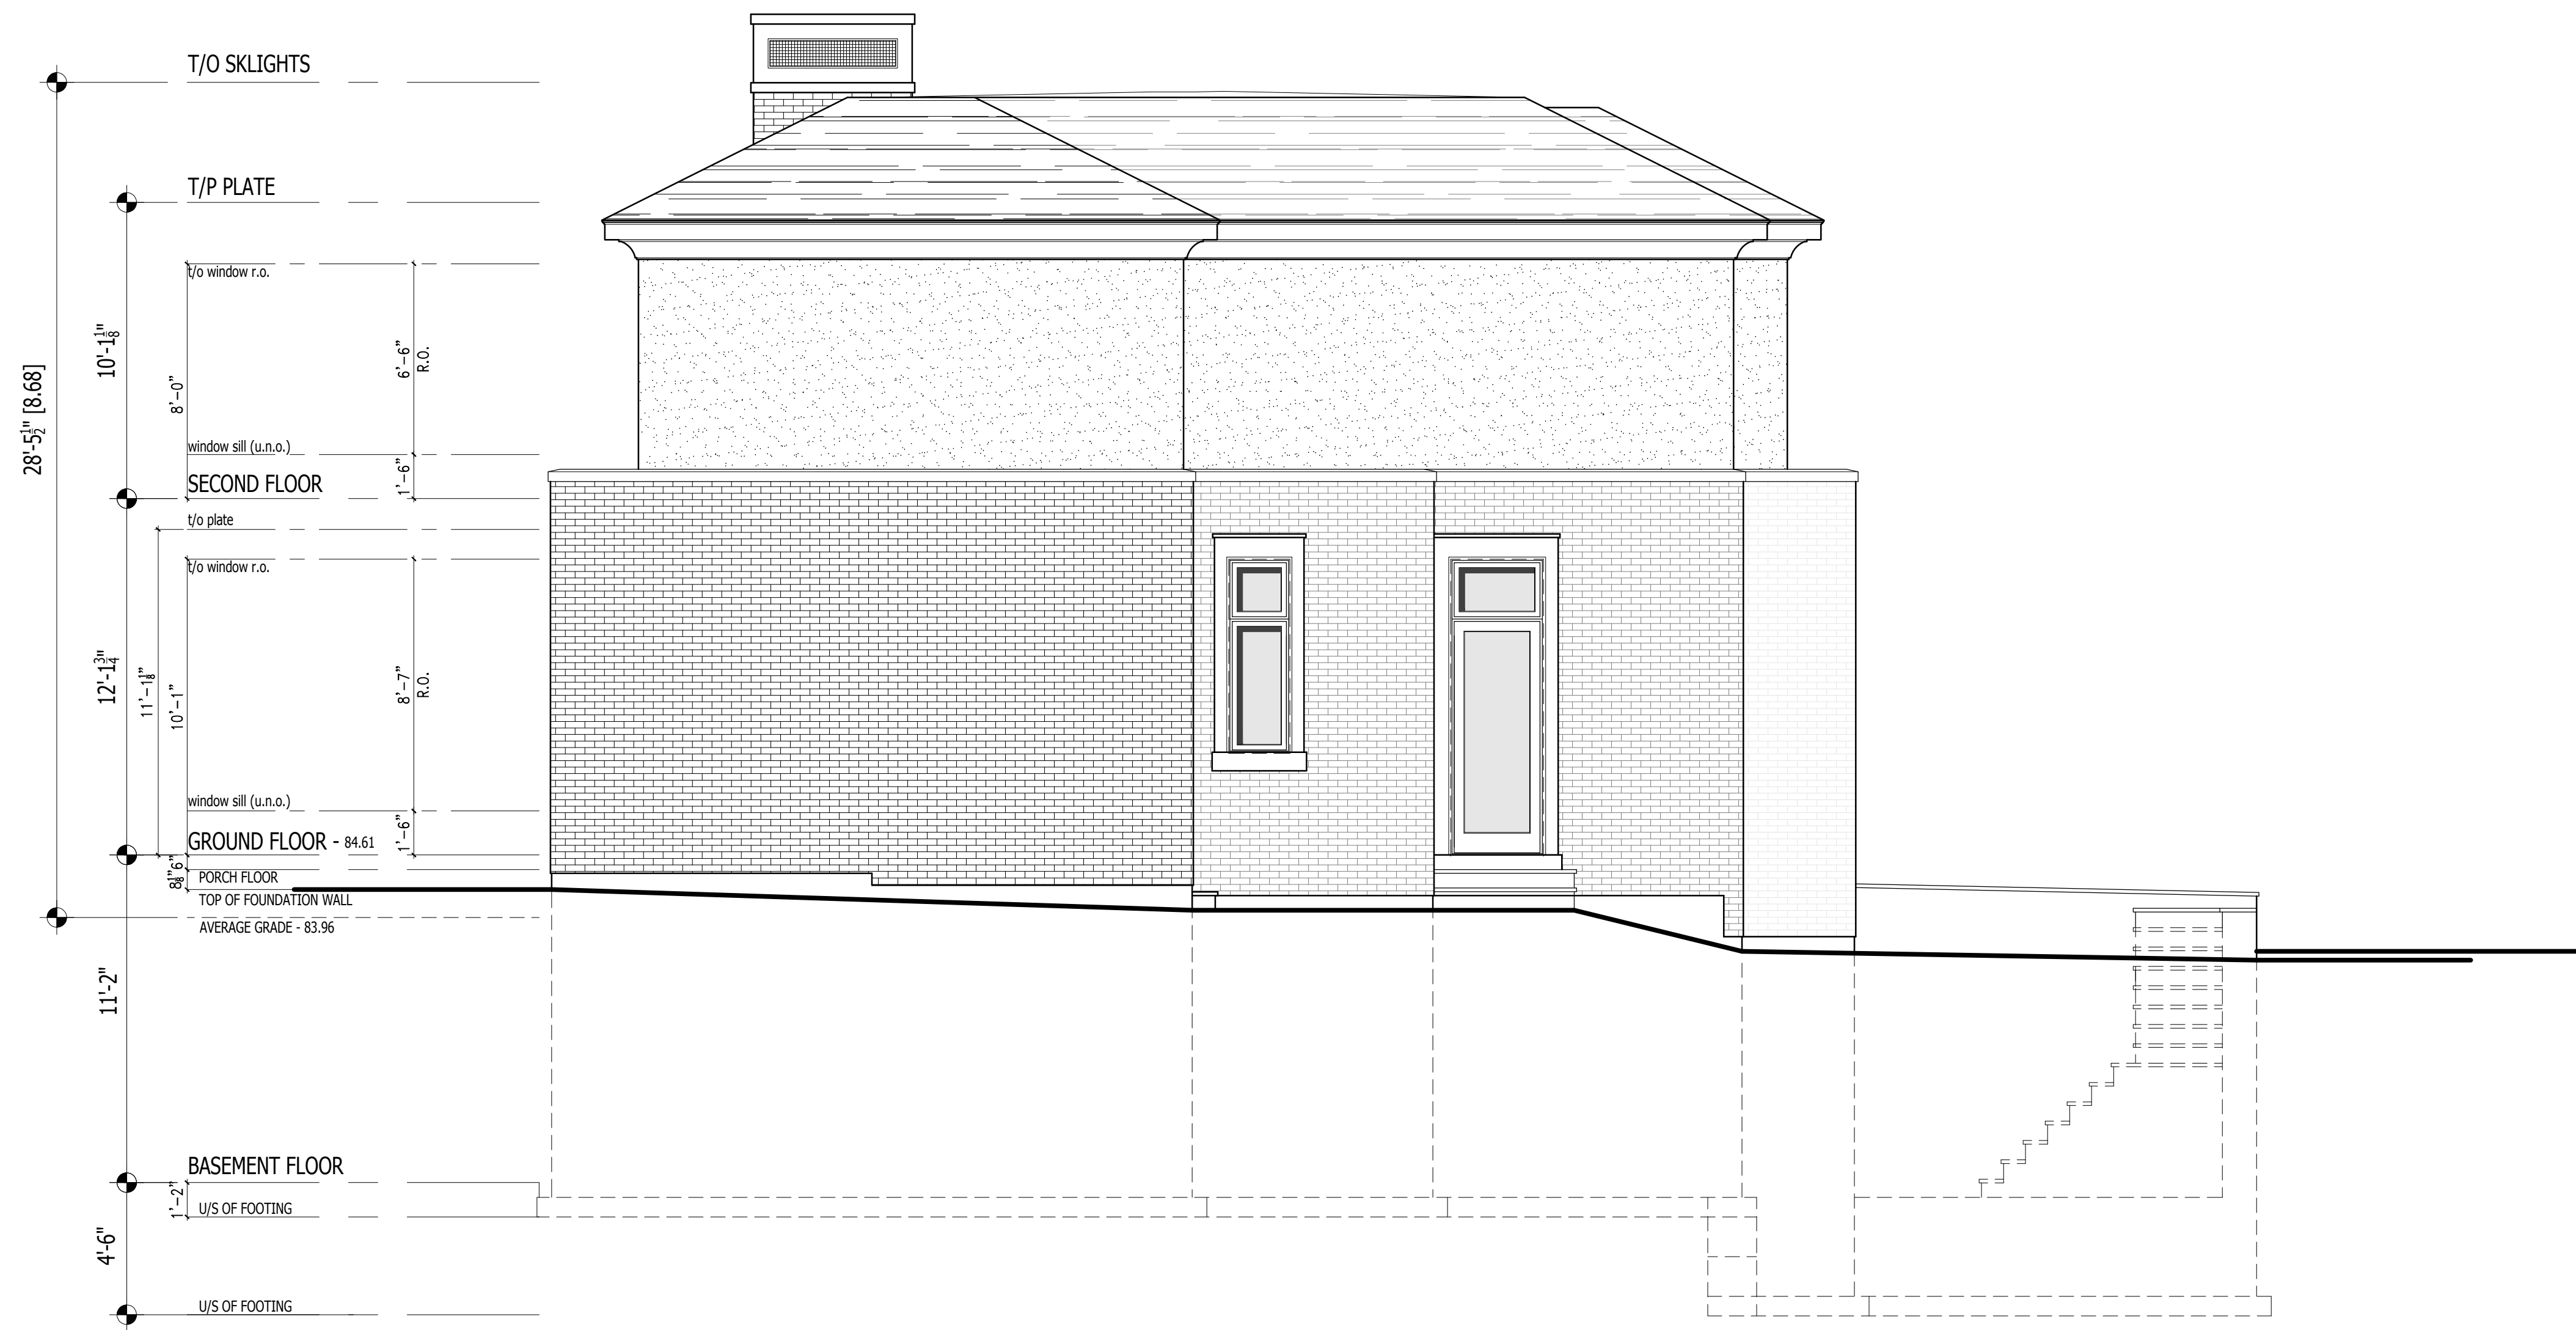

CITY OF MISSISSAUGA STAMP:

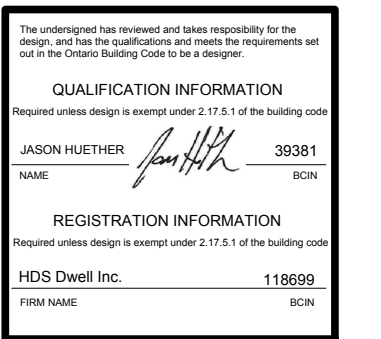

Drawings must NOT be scaled. Contractor must check and verify all dimensions, specifications and drawings on site and report any discrepancies to the architect prior to proceeding with any of the work.

1	12.13.21	ISSUED FOR SPA
REF:	DATE:	DESCRIPTION:
REVISIONS / ISSUANCE:		



HDS DWELL INC.  
20 GILMOUR ROAD, PUSLINCH ON, CAN N0B 2J0  
WWW.HICKSDESIGNSTUDIO.CA T: (226) 979-4483

CLIENT:  
INVESTBUILD INC.  
2819624 ONTARIO INC.

ADDRESS: 152 THIRD LINE  
CITY: OAKVILLE

DRAWING TITLE:  
WEST ELEVATION  
LOT 2

DRAWN: J.W.H	DATE: 11.30.21	SCALE: 1/4"=1'-0"
JOB NUMBER: 20-014	SHEET NUMBER: A4.4	