

13 DF-2E UPG.
ELEV. 'A'
SIDE ELEVATION





13 DF-2E UPG. ELEV. 'A'
12 DF-1 ELEV. 'A' (REV.)
11 DF-1 ELEV. 'B'
10 DF-1 ELEV. 'A' (REV.)
9 DF-2E ELEV. 'A' (REV.)
FRONT ELEVATION (EXTERNAL)



9 DF-2E
ELEV. 'A' (REV.)
SIDE ELEVATION



9 DF-2E ELEV. 'A' (REV.)
10 DF-1 ELEV. 'A' (REV.)
11 DF-1 ELEV. 'B'
12 DF-1 ELEV. 'A' (REV.)
13 DF-2E UPG. ELEV. 'A'
FRONT ELEVATION (INTERNAL)

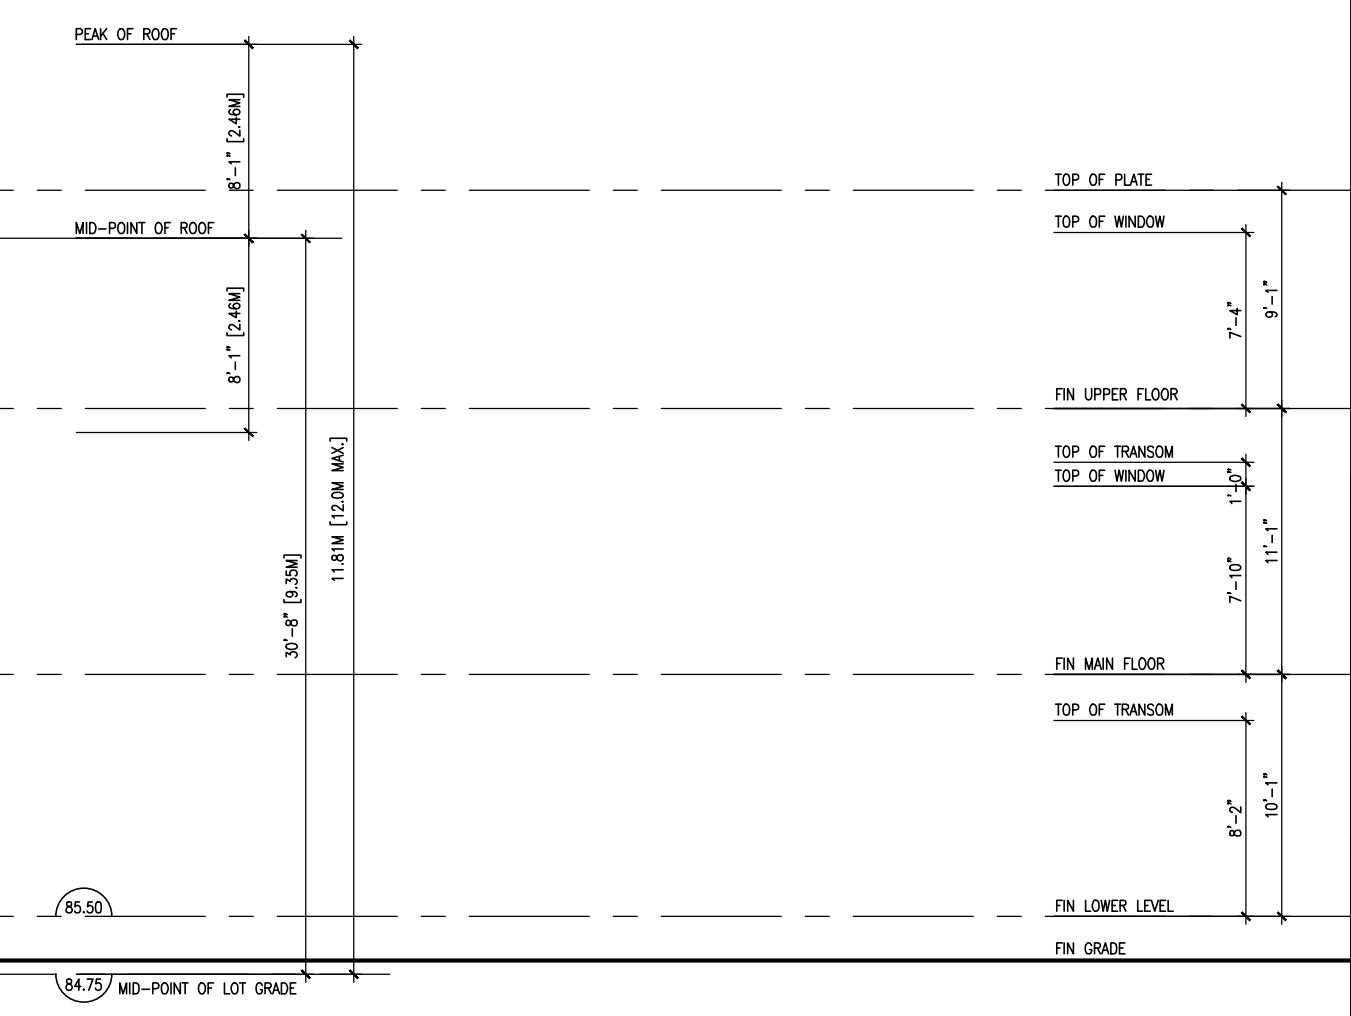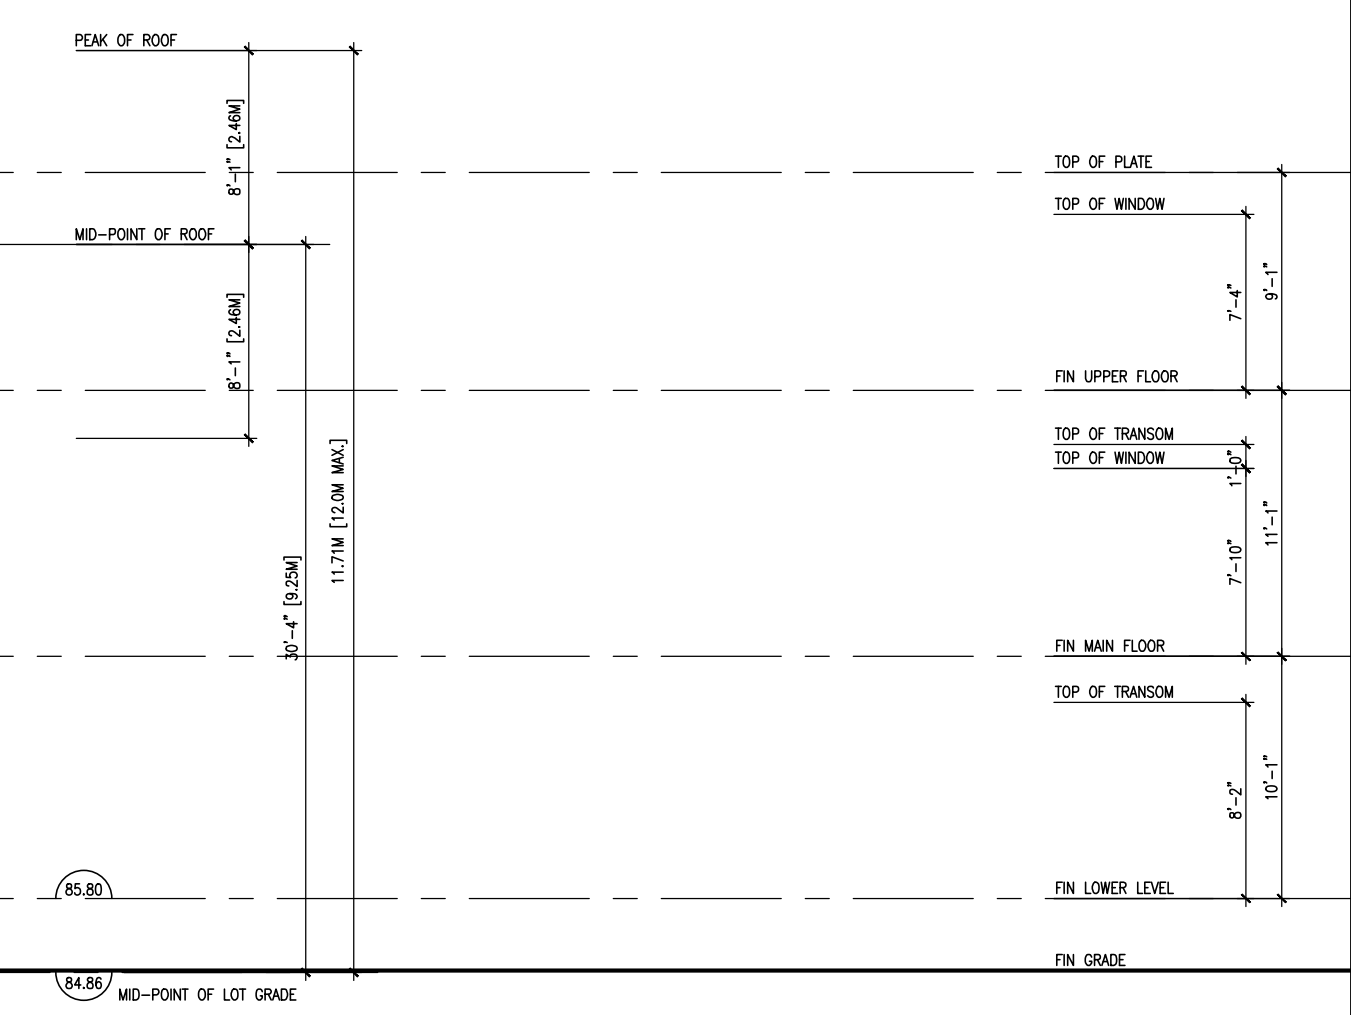

NO.	DESCRIPTION	DATE	BY
1	ISSUED FOR SPA	22-01-19	JM

VAD DESIGN
255 Consumers Rd
Suite 120
Toronto ON M2J 1R4
T 416.630.2255
F 416.630.4782
va3design.com

Richard Vink
24488
43558

VOGUE WYCLIFFE (OAKVILLE) LIMITED

3171 LAKESHORE ROAD WEST
OAKVILLE, ONTARIO
17027

BUILDING 1

DECEMBER 2021
1/8" = 1'-0"

A1.6

BUILDING 1



21 DF-2E
ELEV. 'A'

SIDE ELEVATION

21 DF-2E
ELEV. 'A'

FRONT ELEVATION (EXTERNAL)

20 DF-1
ELEV. 'A' (REV.)

19 DF-1
ELEV. 'B'

18 DF-1 MOD
ELEV. 'A' (REV.)

17 DF-1 MOD
ELEV. 'A'

16 DF-1
ELEV. 'B' (REV.)

15 DF-1
ELEV. 'A'

14 DF-2E UPG.
ELEV. 'A' (REV.)



14 DF-2E UPG.
ELEV. 'A' (REV.)

SIDE ELEVATION

14 DF-2E UPG.
ELEV. 'A' (REV.)

FRONT ELEVATION (INTERNAL)

15 DF-1
ELEV. 'A'

16 DF-1
ELEV. 'B' (REV.)

17 DF-1 MOD
ELEV. 'A'

18 DF-1 MOD
ELEV. 'A' (REV.)


19 DF-1
ELEV. 'B'

20 DF-1
ELEV. 'A' (REV.)

21 DF-2E
ELEV. 'A'

BUILDING 2

<p>V3 DESIGN</p> <p>255 Consumers Rd Suite 120 Toronto ON M2J 1R4 t 416.630.2255 f 416.630.4782 v3design.com</p>		<p>24489 24488</p>
<p>VOGUE WYCLIFFE (OAKVILLE) LIMITED</p> <p>3171 LAKESHORE ROAD WEST OAKVILLE, ONTARIO</p>		<p>17027 17027</p>
<p>BUILDING 2</p> <p>BLOCK ELEVATIONS</p> <p>DECEMBER 2021</p>		<p>1/8" = 1'-0"</p> <p>A1.9</p>

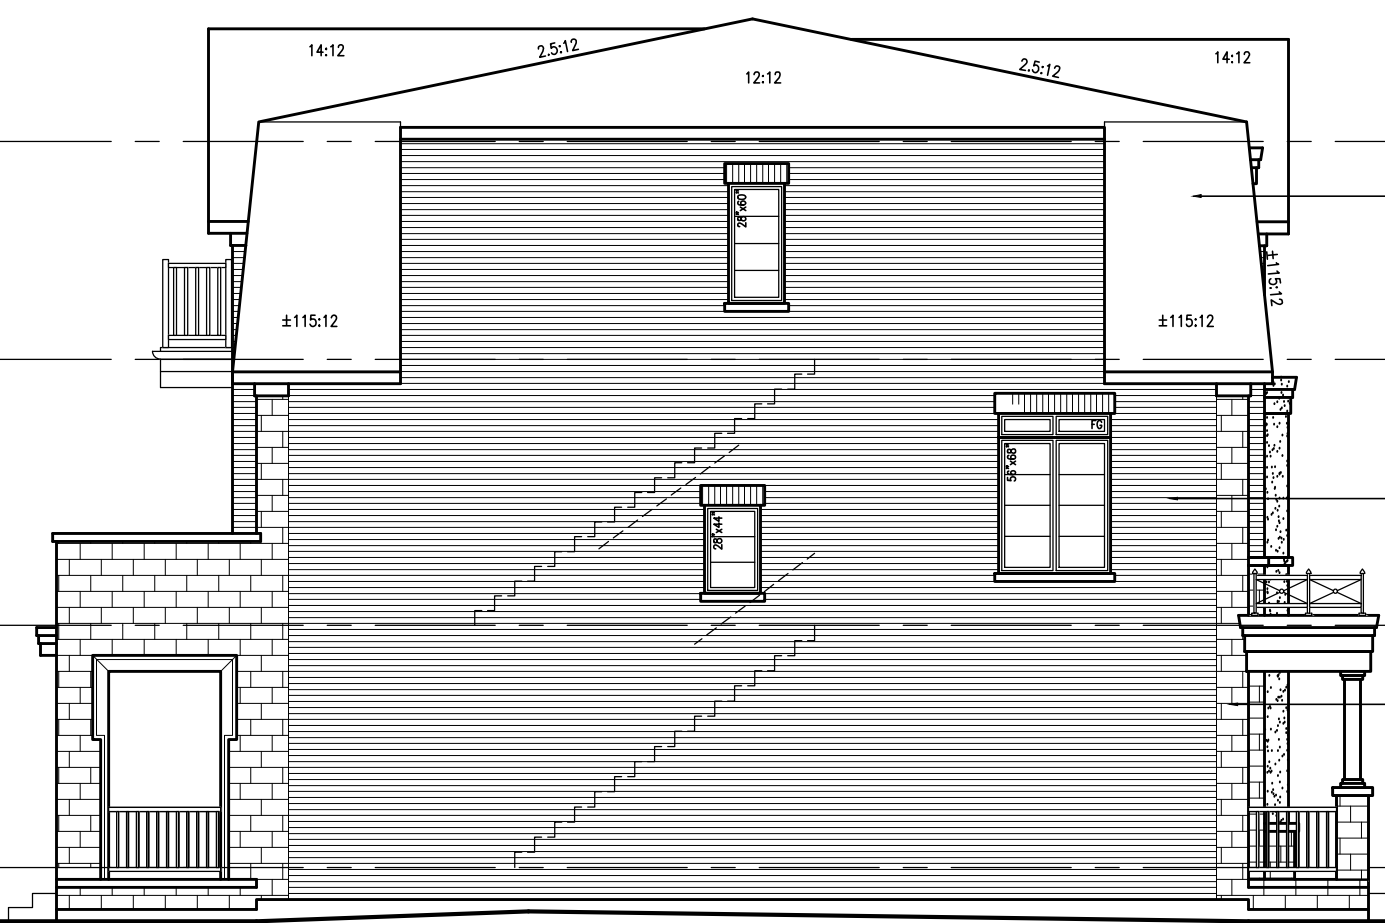

27 DF-2E
ELEV. 'A'

SIDE ELEVATION



27 DF-2E
ELEV. 'A'

26 DF-1
ELEV. 'A' (REV.)



25 DF-1 MOD
ELEV. 'A'

24 DF-1 MOD
ELEV. 'A' (REV.)

23 DF-1
ELEV. 'A'

22 DF-2E
ELEV. 'A' (REV.)

FRONT ELEVATION (EXTERNAL)

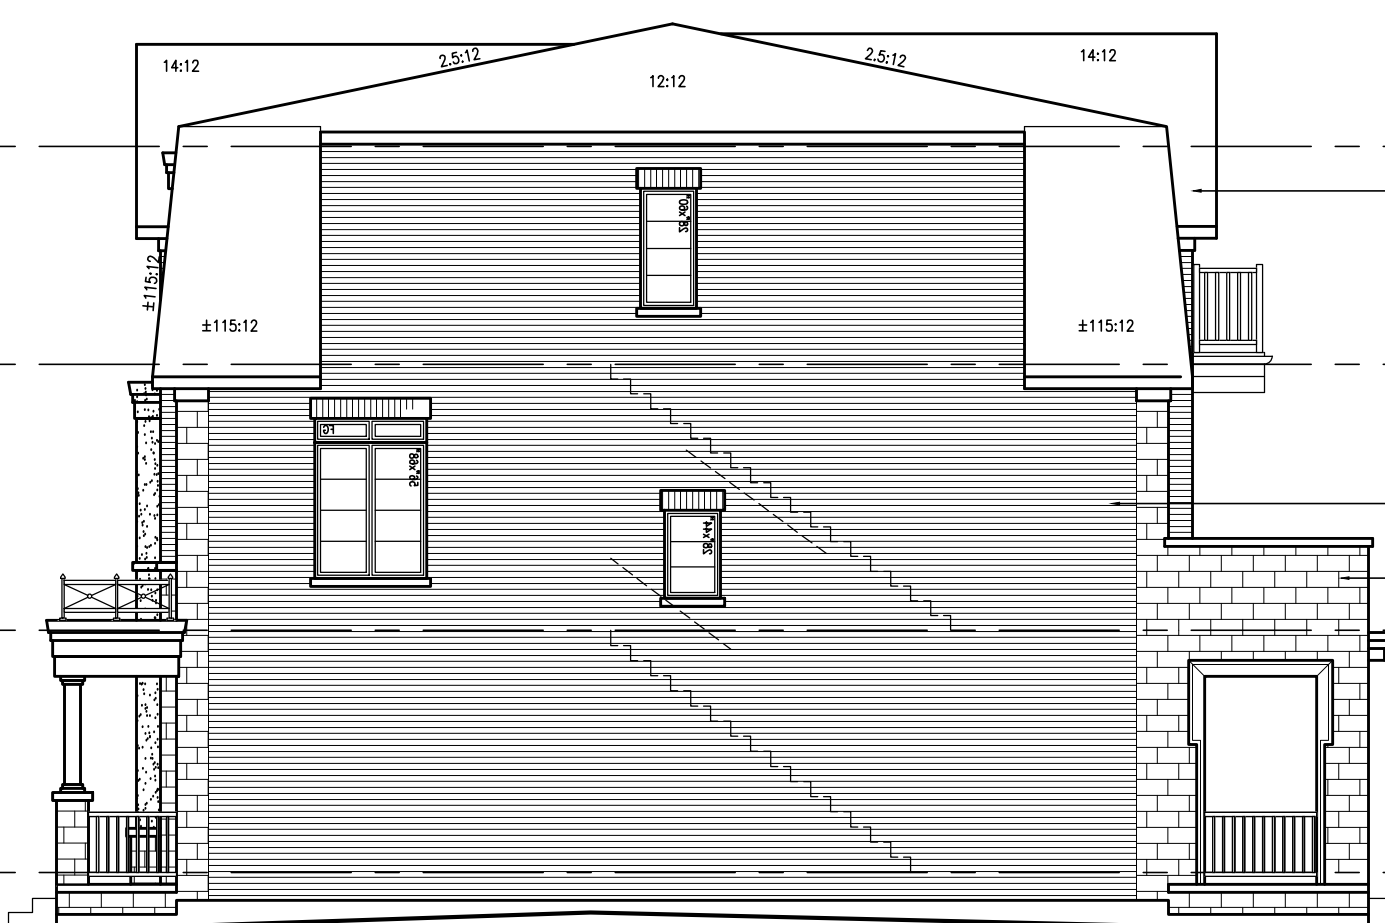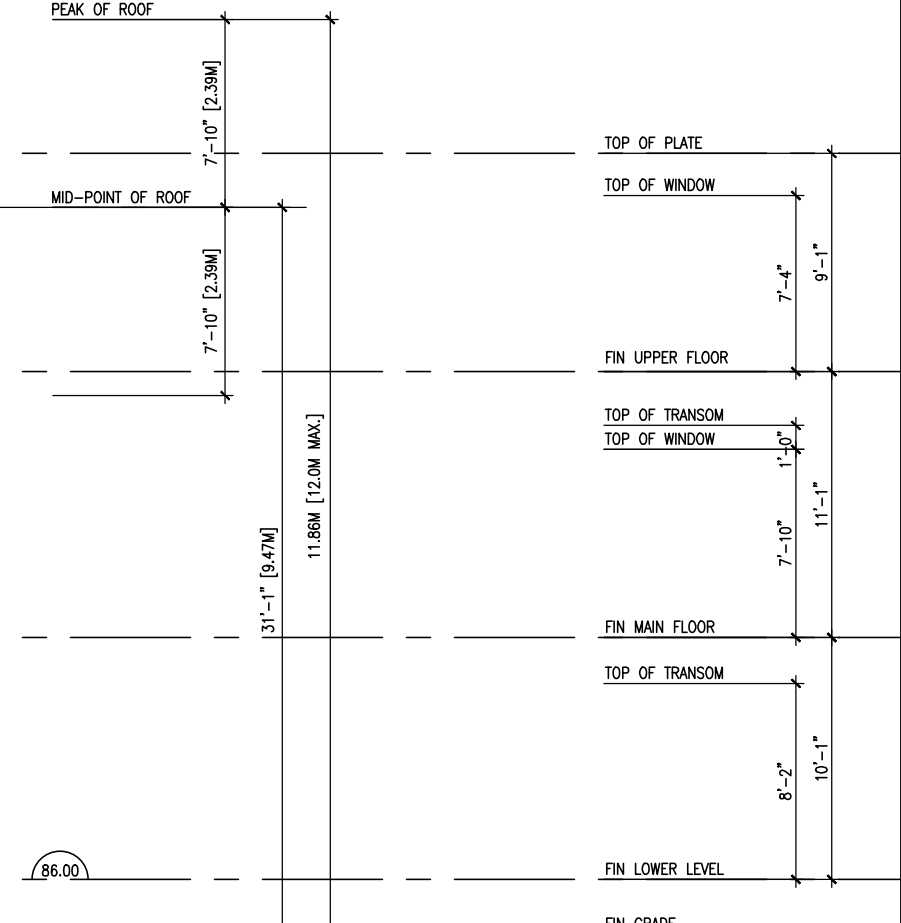

22 DF-2E
ELEV. 'A' (REV.)

SIDE ELEVATION



22 DF-2E
ELEV. 'A' (REV.)

23 DF-1
ELEV. 'A'


24 DF-1 MOD
ELEV. 'A' (REV.)

25 DF-1 MOD
ELEV. 'A'

26 DF-1
ELEV. 'A' (REV.)

27 DF-2E
ELEV. 'A'

FRONT ELEVATION (INTERNAL)

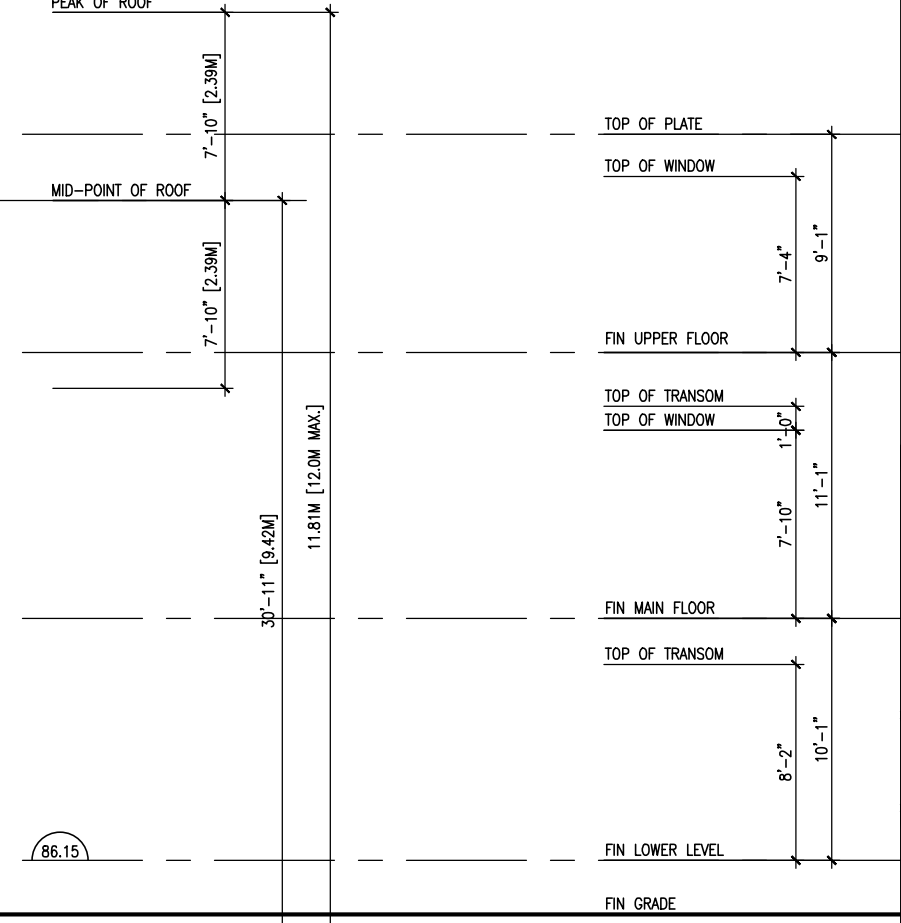

NO.	DESCRIPTION	DATE	BY
1	ISSUED FOR SPA	22-01-19	JM

Contractor must verify all dimensions on the job and report any discrepancy to the Designer before proceeding with the work. All drawings and specifications are instruments of service and the property of the architect which must be returned at the completion of the work. Drawings are not to be scaled.

VAD DESIGN
 255 Consumers Rd
 Suite 120
 Toronto ON M2J 1R4
 T 416.630.2255
 F 416.630.4782
 vadesign.com

Richard Vink
 24488
 VAD Design, Inc.


VOGUE WYCLIFFE (OAKVILLE) LIMITED

3171 LAKESHORE ROAD WEST
 OAKVILLE, ONTARIO
 17027

BLOCK ELEVATIONS

DECEMBER 2021
 1/8" = 1'-0"
 17027_SPA_BLOCKS-01

BUILDING 3

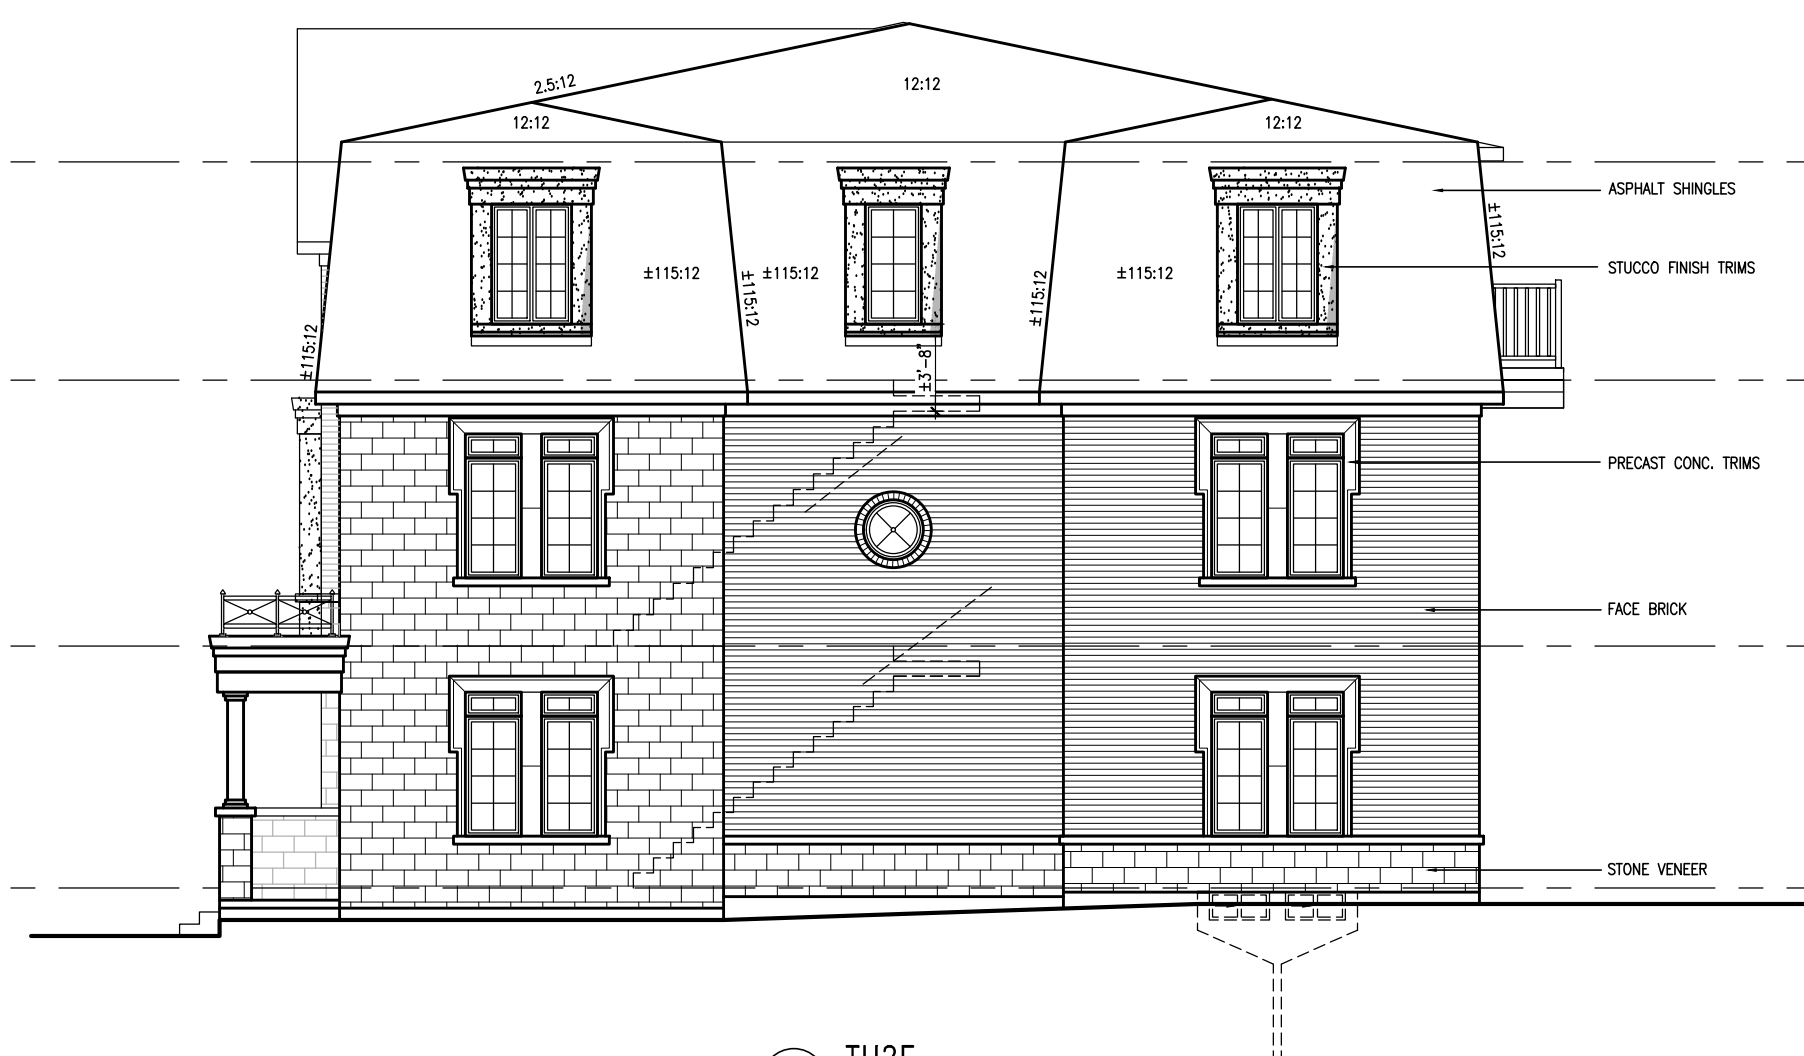

32 TH2E
ELEV. 'A' (REV.)

RIGHT SIDE ELEVATION



32 TH2E
ELEV. 'A' (REV.)


31 TH1
ELEV. 'A' (REV.)

30 TH1
ELEV. 'B'

29 TH1
ELEV. 'A' (REV.)


28 TH2E
ELEV. 'A'

REAR ELEVATIONS

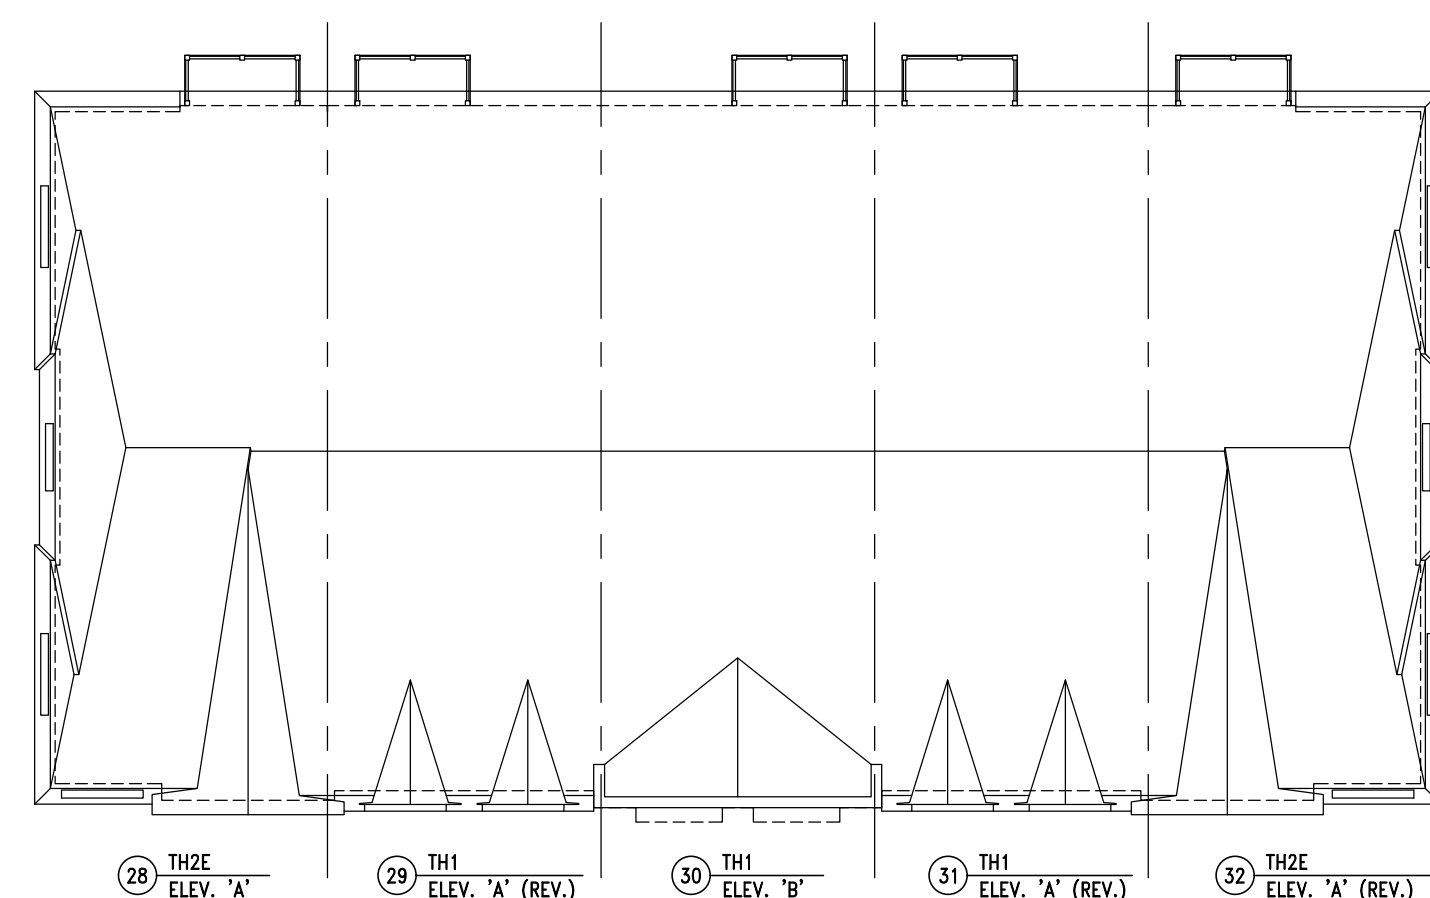

28 TH2E ELEV. 'A' 29 TH1 ELEV. 'A' (REV.) 30 TH1 ELEV. 'B' 31 TH1 ELEV. 'A' (REV.) 32 TH2E ELEV. 'A' (REV.)

ROOF PLAN

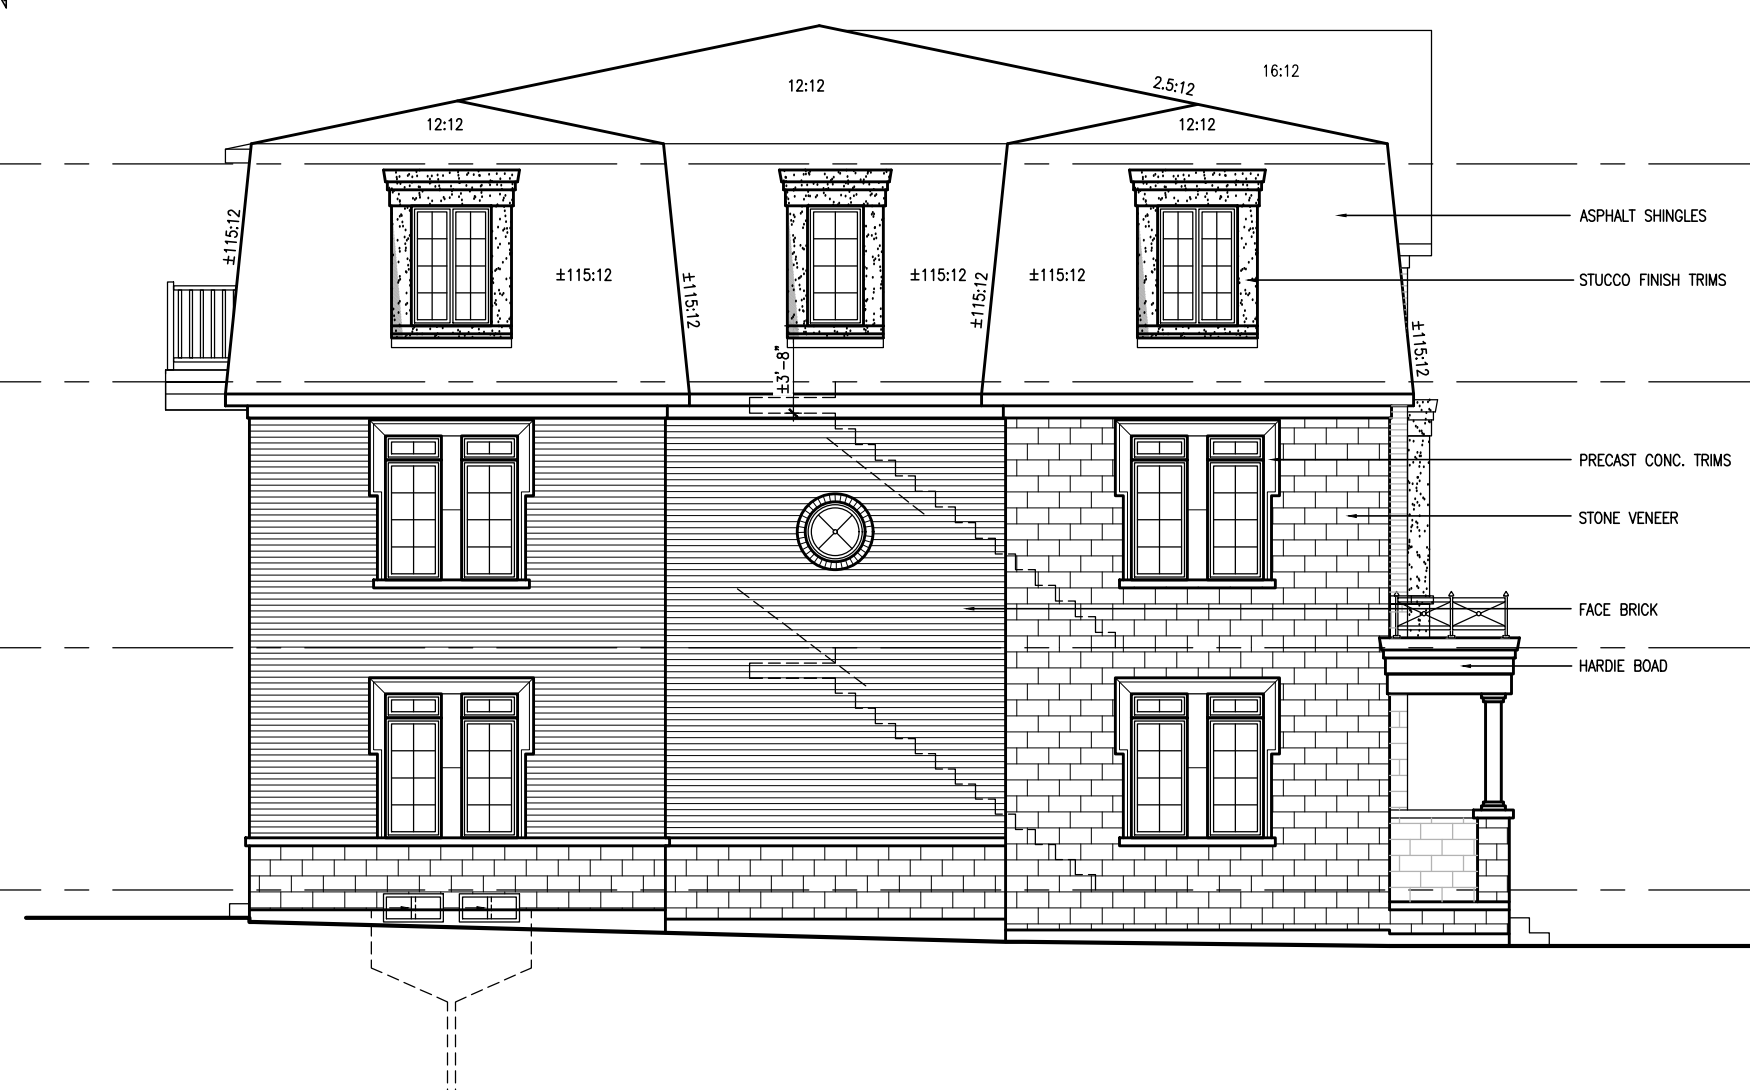

28 TH2E
ELEV. 'A'

LEFT SIDE ELEVATION



28 TH2E
ELEV. 'A'

29 TH1
ELEV. 'A' (REV.)

30 TH1
ELEV. 'B'

31 TH1
ELEV. 'A' (REV.)

32 TH2E
ELEV. 'A' (REV.)

FRONT ELEVATIONS

NO.	DESCRIPTION	DATE	BY
1	ISSUED FOR SPA	22-01-19	JM

V3 DESIGN
255 Consumers Rd
Suite 120
Toronto ON M2J 1R4
t 416.630.2255
f 416.630.4782
va3design.com

Richard Vink
V3 Design Inc.
24485
43588

VOGUE WYCLIFFE (OAKVILLE) LIMITED

3171 LAKESHORE ROAD WEST
OAKVILLE, ON
TOWNS

17027
BUILDING_4

BLOCK ELEVATIONS
1/8" = 1'-0"
V3

17027_SPA BLOCKS-TH

BUILDING_4



3A TH2E
ELEV. 'A' (REV.)

RIGHT SIDE ELEVATION





3A TH2E
ELEV. 'A' (REV.)

2A TH1
ELEV. 'A'


1A TH2E
ELEV. 'A'

REAR ELEVATIONS

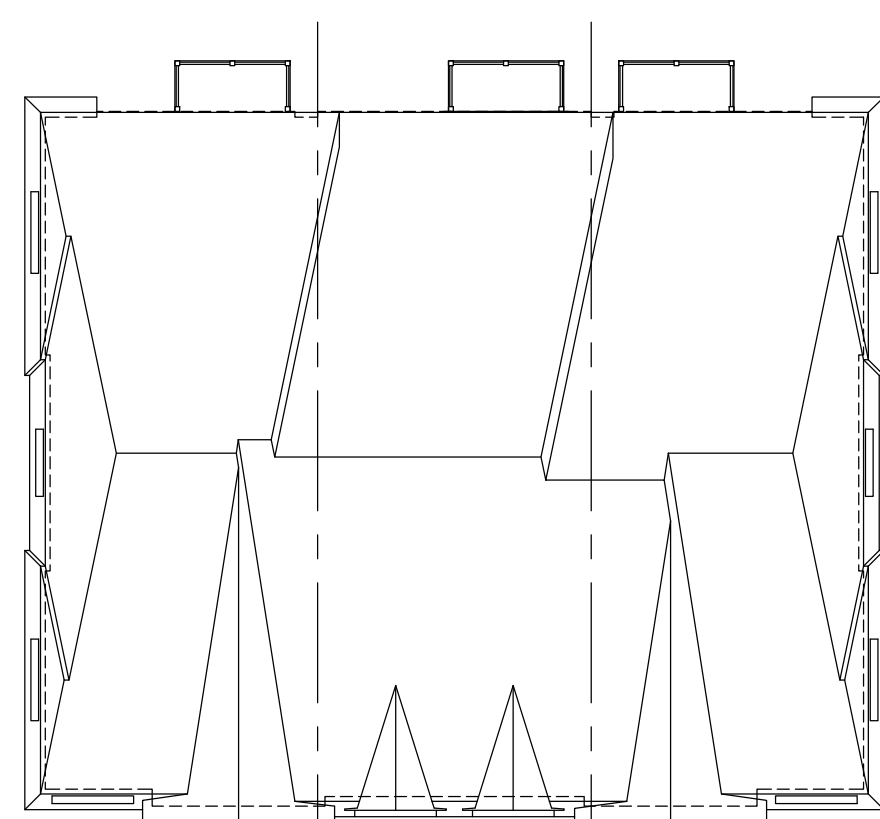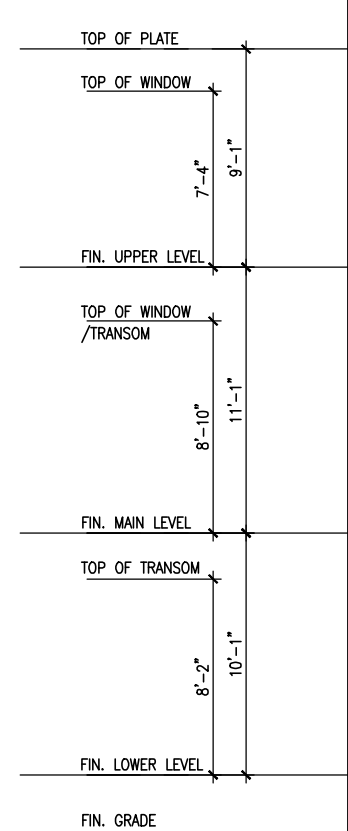

1A TH2E ELEV. 'A' 2A TH1 ELEV. 'A' 3A TH2E ELEV. 'A' (REV.)

ROOF PLAN

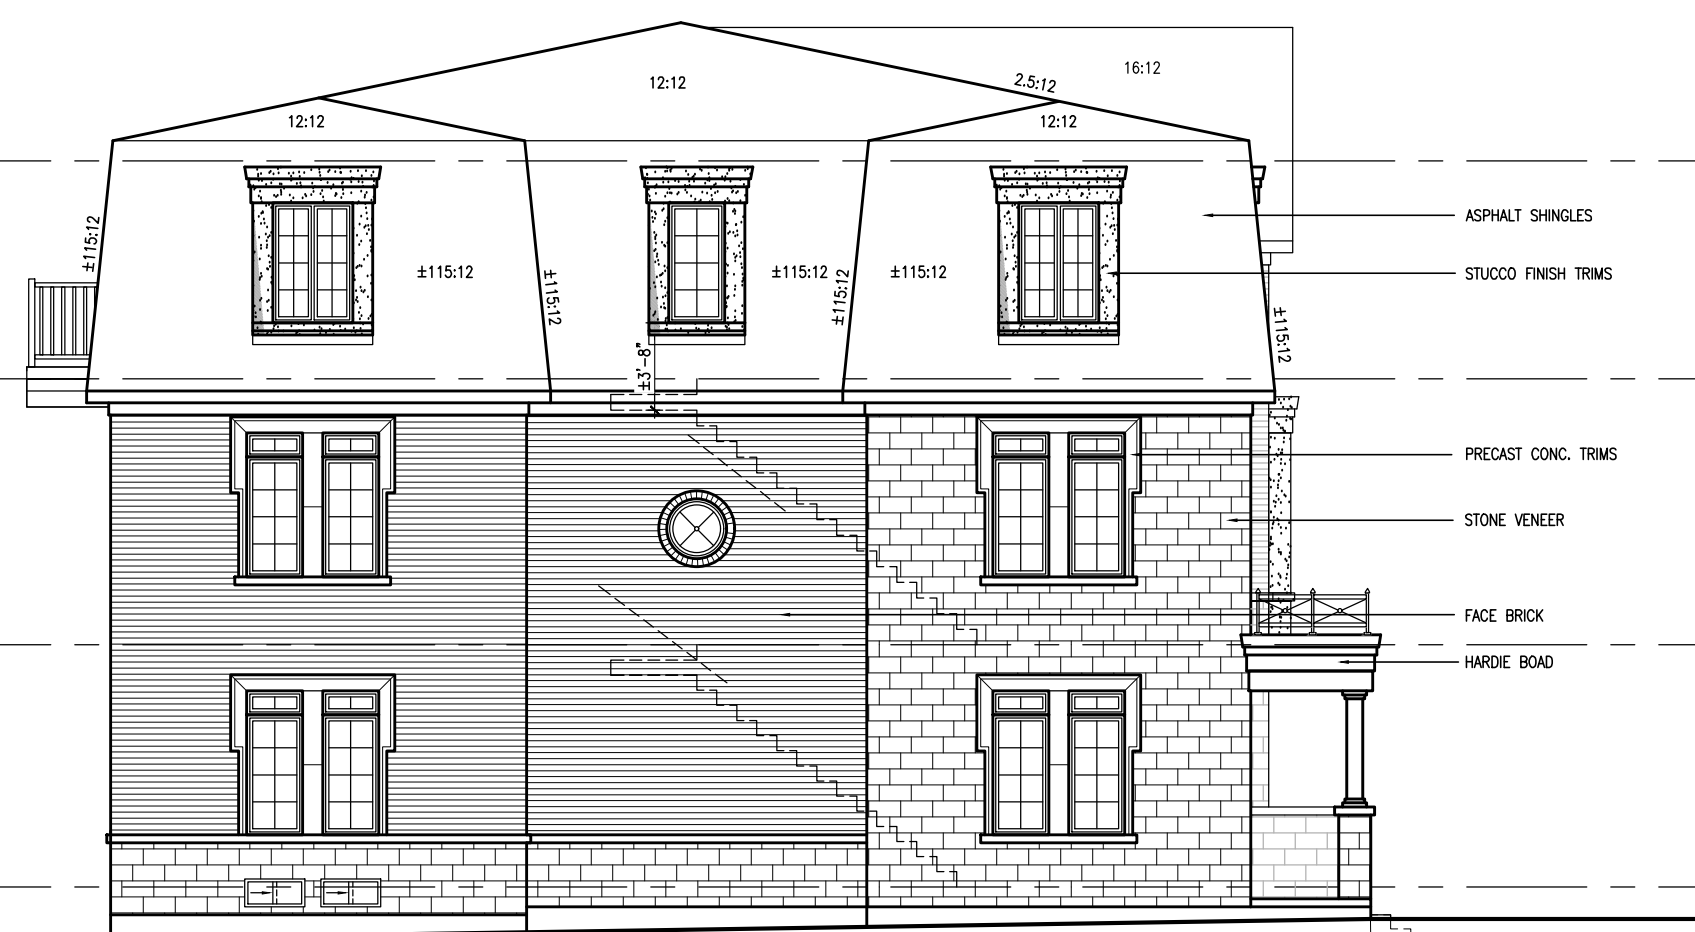

1A TH2E
ELEV. 'A'

LEFT SIDE ELEVATION




1A TH2E
ELEV. 'A'

2A TH1
ELEV. 'A'

3A TH2E
ELEV. 'A' (REV.)

FRONT ELEVATIONS

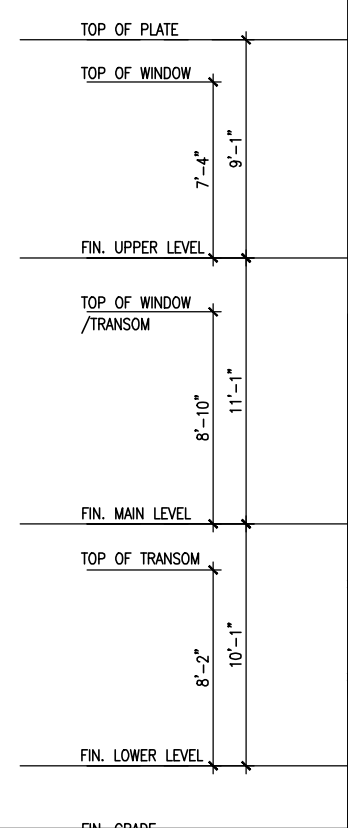

NO.	DESCRIPTION	DATE	BY
1	ISSUED FOR SPA	22-01-19	JM

Contractor must verify all dimensions on the job and report any discrepancy to the Designer before proceeding with the work. All drawings and specifications are instruments of service and the property of the architect which must be returned at the completion of the work. Drawings are not to be scaled.

VAD DESIGN
255 Consumers Rd
Suite 120
Toronto ON M2J 1R4
T 416.630.2255
F 416.630.4782
vadesign.com

VOGUE WYCLIFFE (OAKVILLE) LIMITED
3171 LAKESHORE ROAD WEST
OAKVILLE, ON L702T
TOWNS
BLOCK ELEVATIONS
drawing no. **A1.15**
2021-12
drawn by VAD
checked by VAD
17027_SPA BLOCKS-TH

BUILDING_1A