





All material herein remains property of the architect noted below.
 THE GENERAL CONTRACTOR SHALL REPORT AND VERIFY ALL DIMENSIONS AND REPORT ERRORS AND OMISSIONS TO THE ARCHITECT. DRAWINGS MUST NOT BE SCALED.
 THIS DRAWING SHALL NOT BE USED FOR CONSTRUCTION PURPOSES UNLESS COUNTERSIGNED BY:

Consultant: Surveyor
 MTE Ontario Land Surveyors Ltd.
 123 St. George Street
 London, ON, N6A 3A1
 Tel: (519) 204-5510

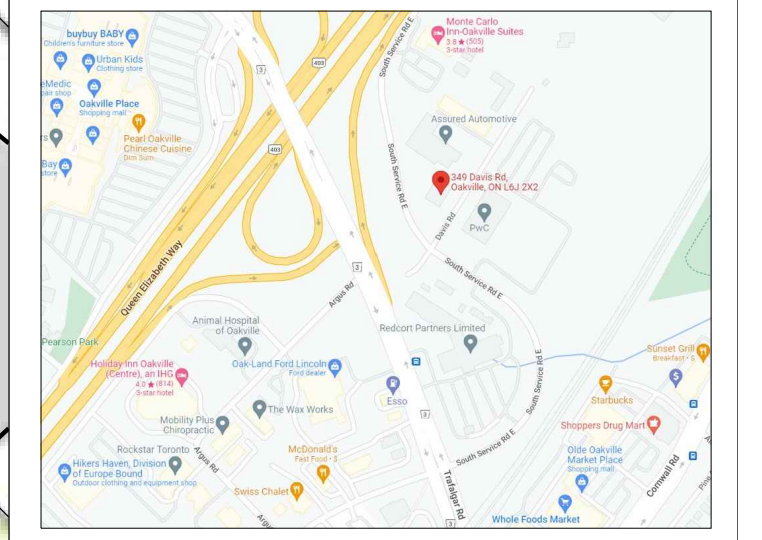

KEY MAP

STUDIO
 VERONICA MADONNA ARCHITECT
 7 Colwyn Road, Toronto ON.
 WorkCo., 39 Advance Road, Etobicoke ON.
 416-937-8007

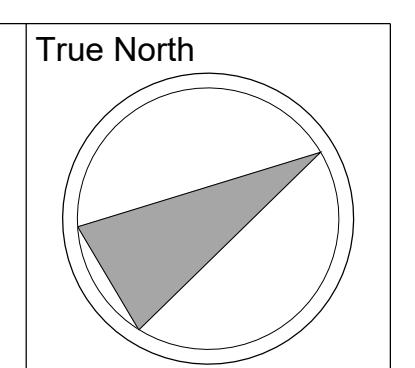

No.	Description	Date
1	Issued for Official Plan Admendment and Zoning By-Law Amendment	Sept. 14/22


Location
Mixed-Use 58-Storey Building
 349 Davis Road
 Oakville, Ontario L6J 2X2

Page Title
Context Plan


Project number 22003
 Date JAN.
 Drawn by D.D.
 Checked by V.M.

A101
 Scale as noted

All material herein remains property of the architect noted below.
 THE GENERAL CONTRACTOR SHALL REPORT AND VERIFY ALL DIMENSIONS AND REPORT ERRORS AND OMISSIONS TO THE ARCHITECT. DRAWINGS MUST NOT BE SCALED.
 THIS DRAWING SHALL NOT BE USED FOR CONSTRUCTION PURPOSES UNLESS COUNTERSIGNED BY:

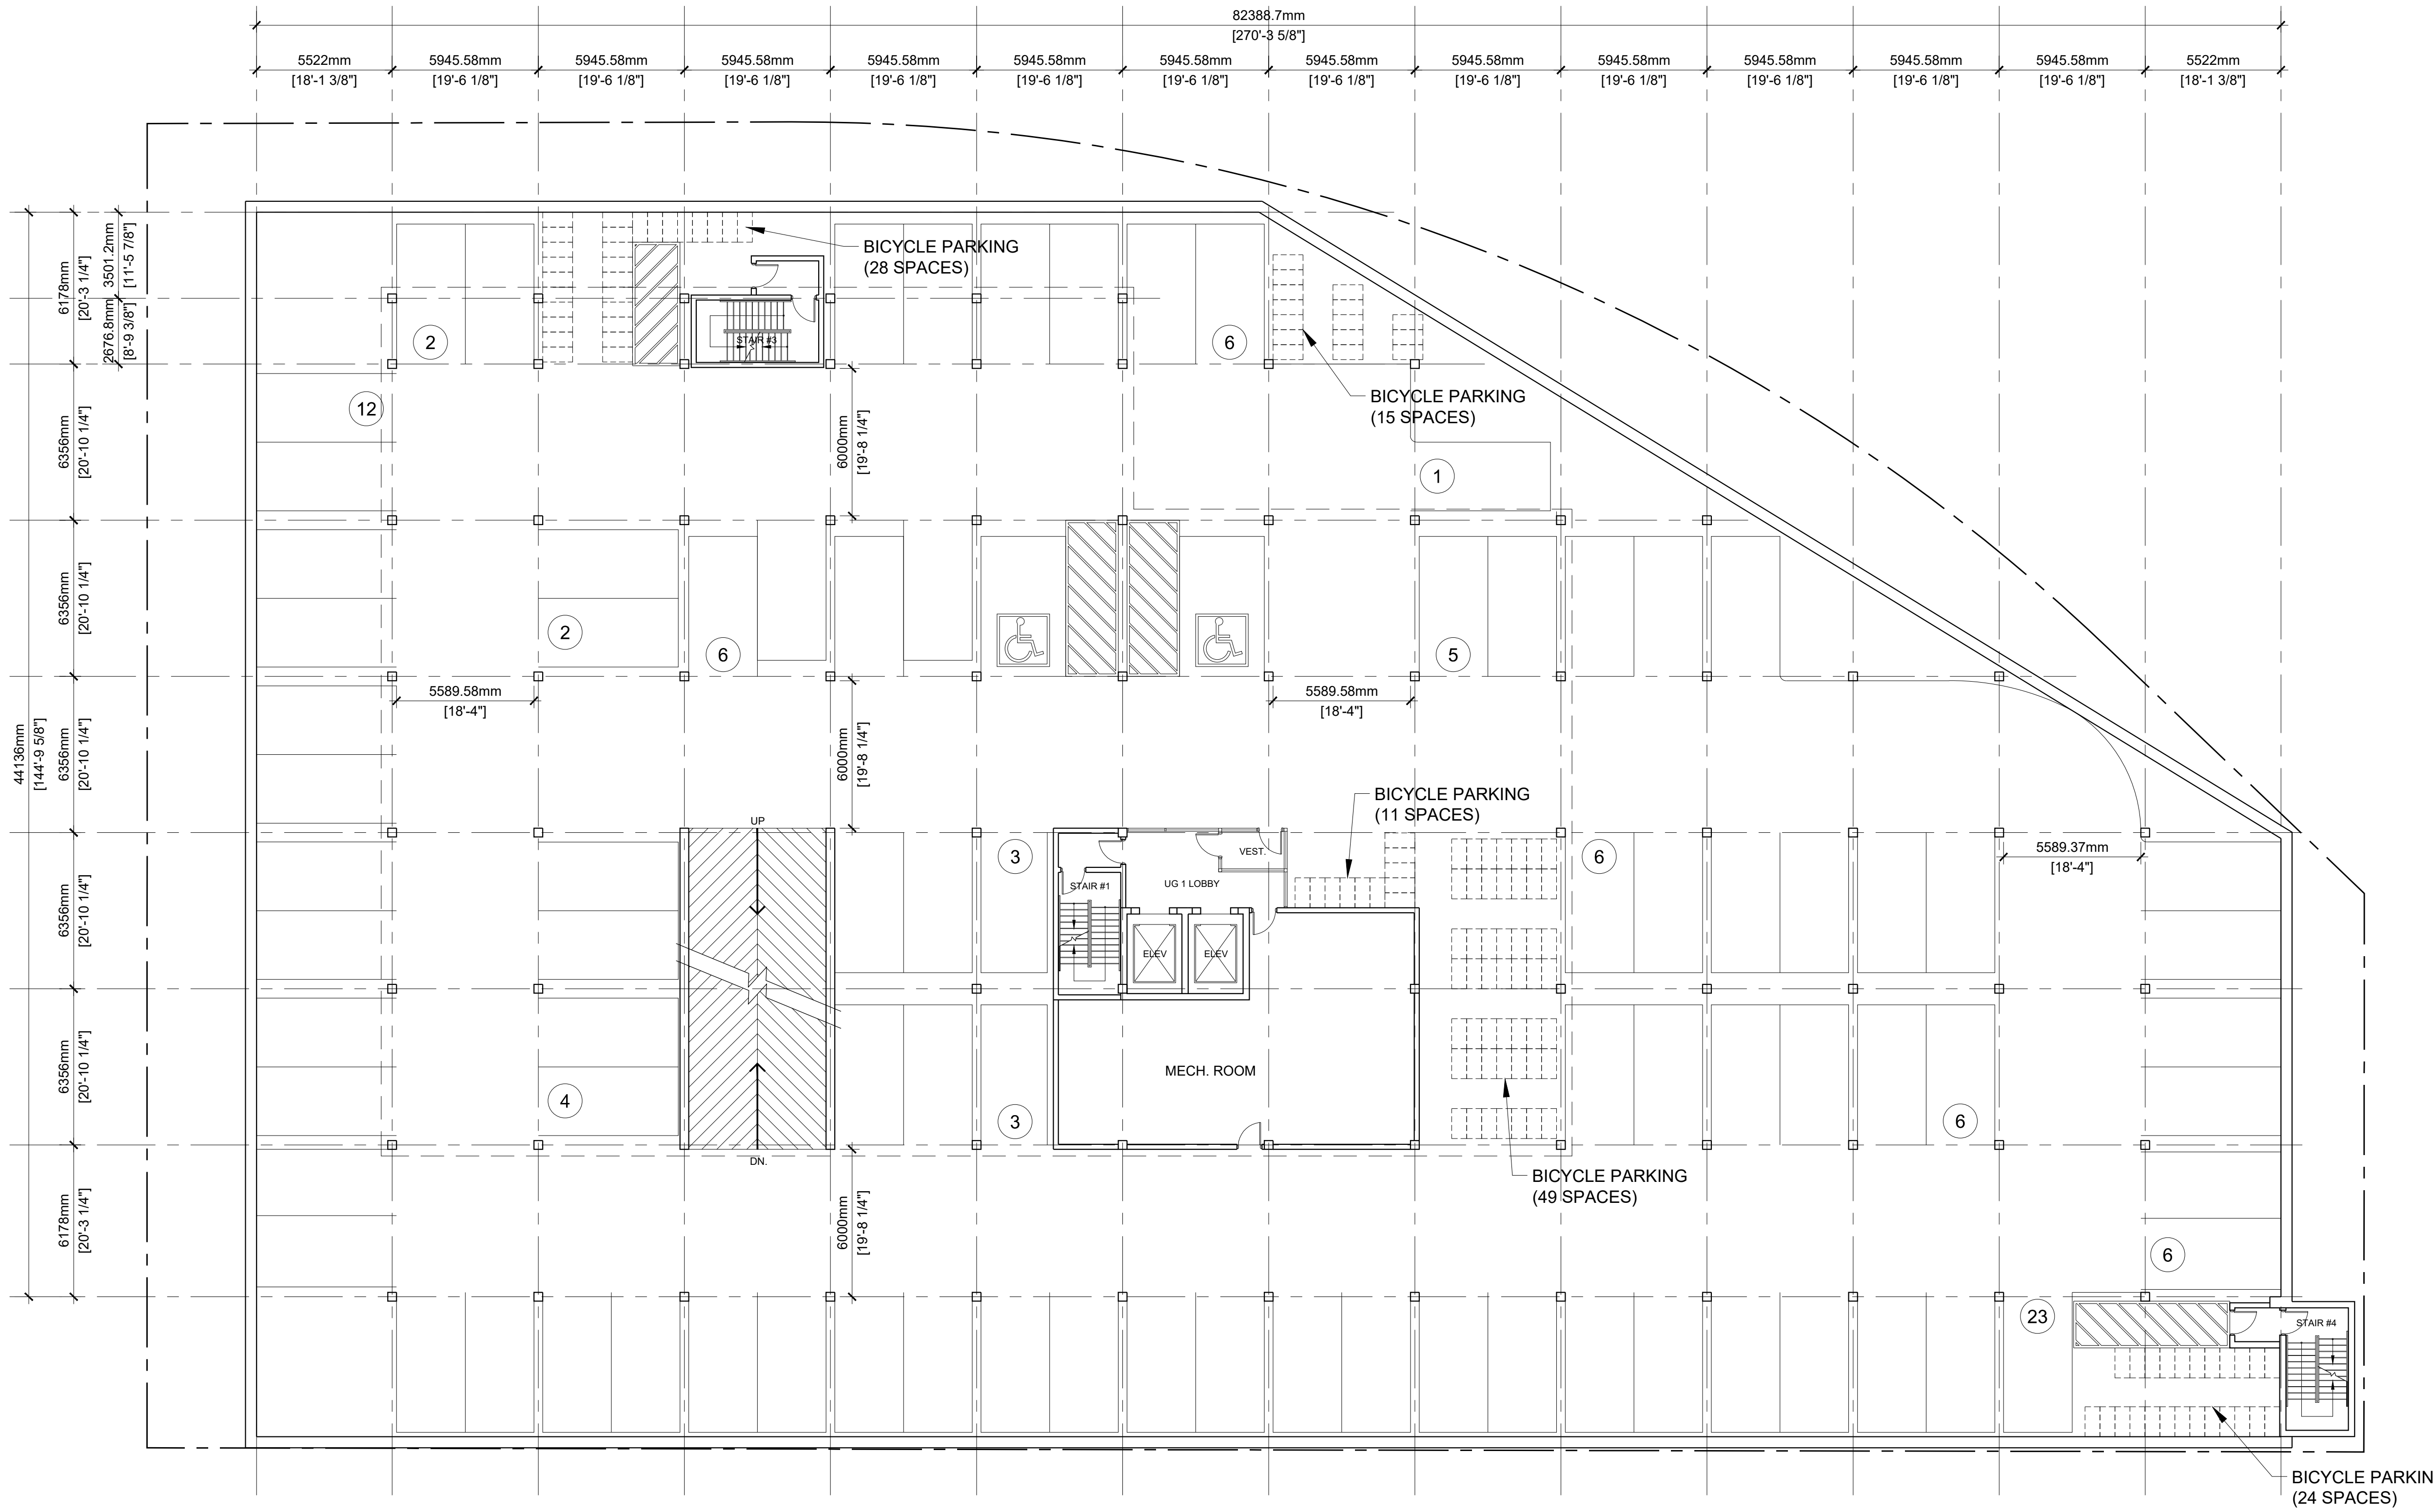

PARKING UG LEVEL 1 to LEVEL 3 (85 Spaces)


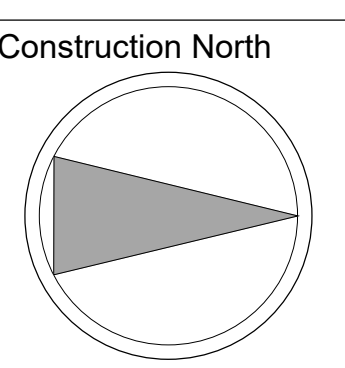


No.	Description	Date
1	Issued for Review	APR. 21/22
2	Issued for Review	APR. 28/22
3	Issued for Pre-Consultation Meeting	MAY 06/22
4	Issued for Review / Coordination	MAY 31/22
5	Issued for Official Plan Amendment and Zoning By-Law Amendment	Sept. 14/22

Location
Mixed-Use 58-Storey Building
 349 Davis Road
 Oakville, Ontario L6J 2X2

Page Title
Proposed Building UnderGround Parking

Project number 22003
 Date JAN.
 Drawn by D.D.
 Checked by V.M.

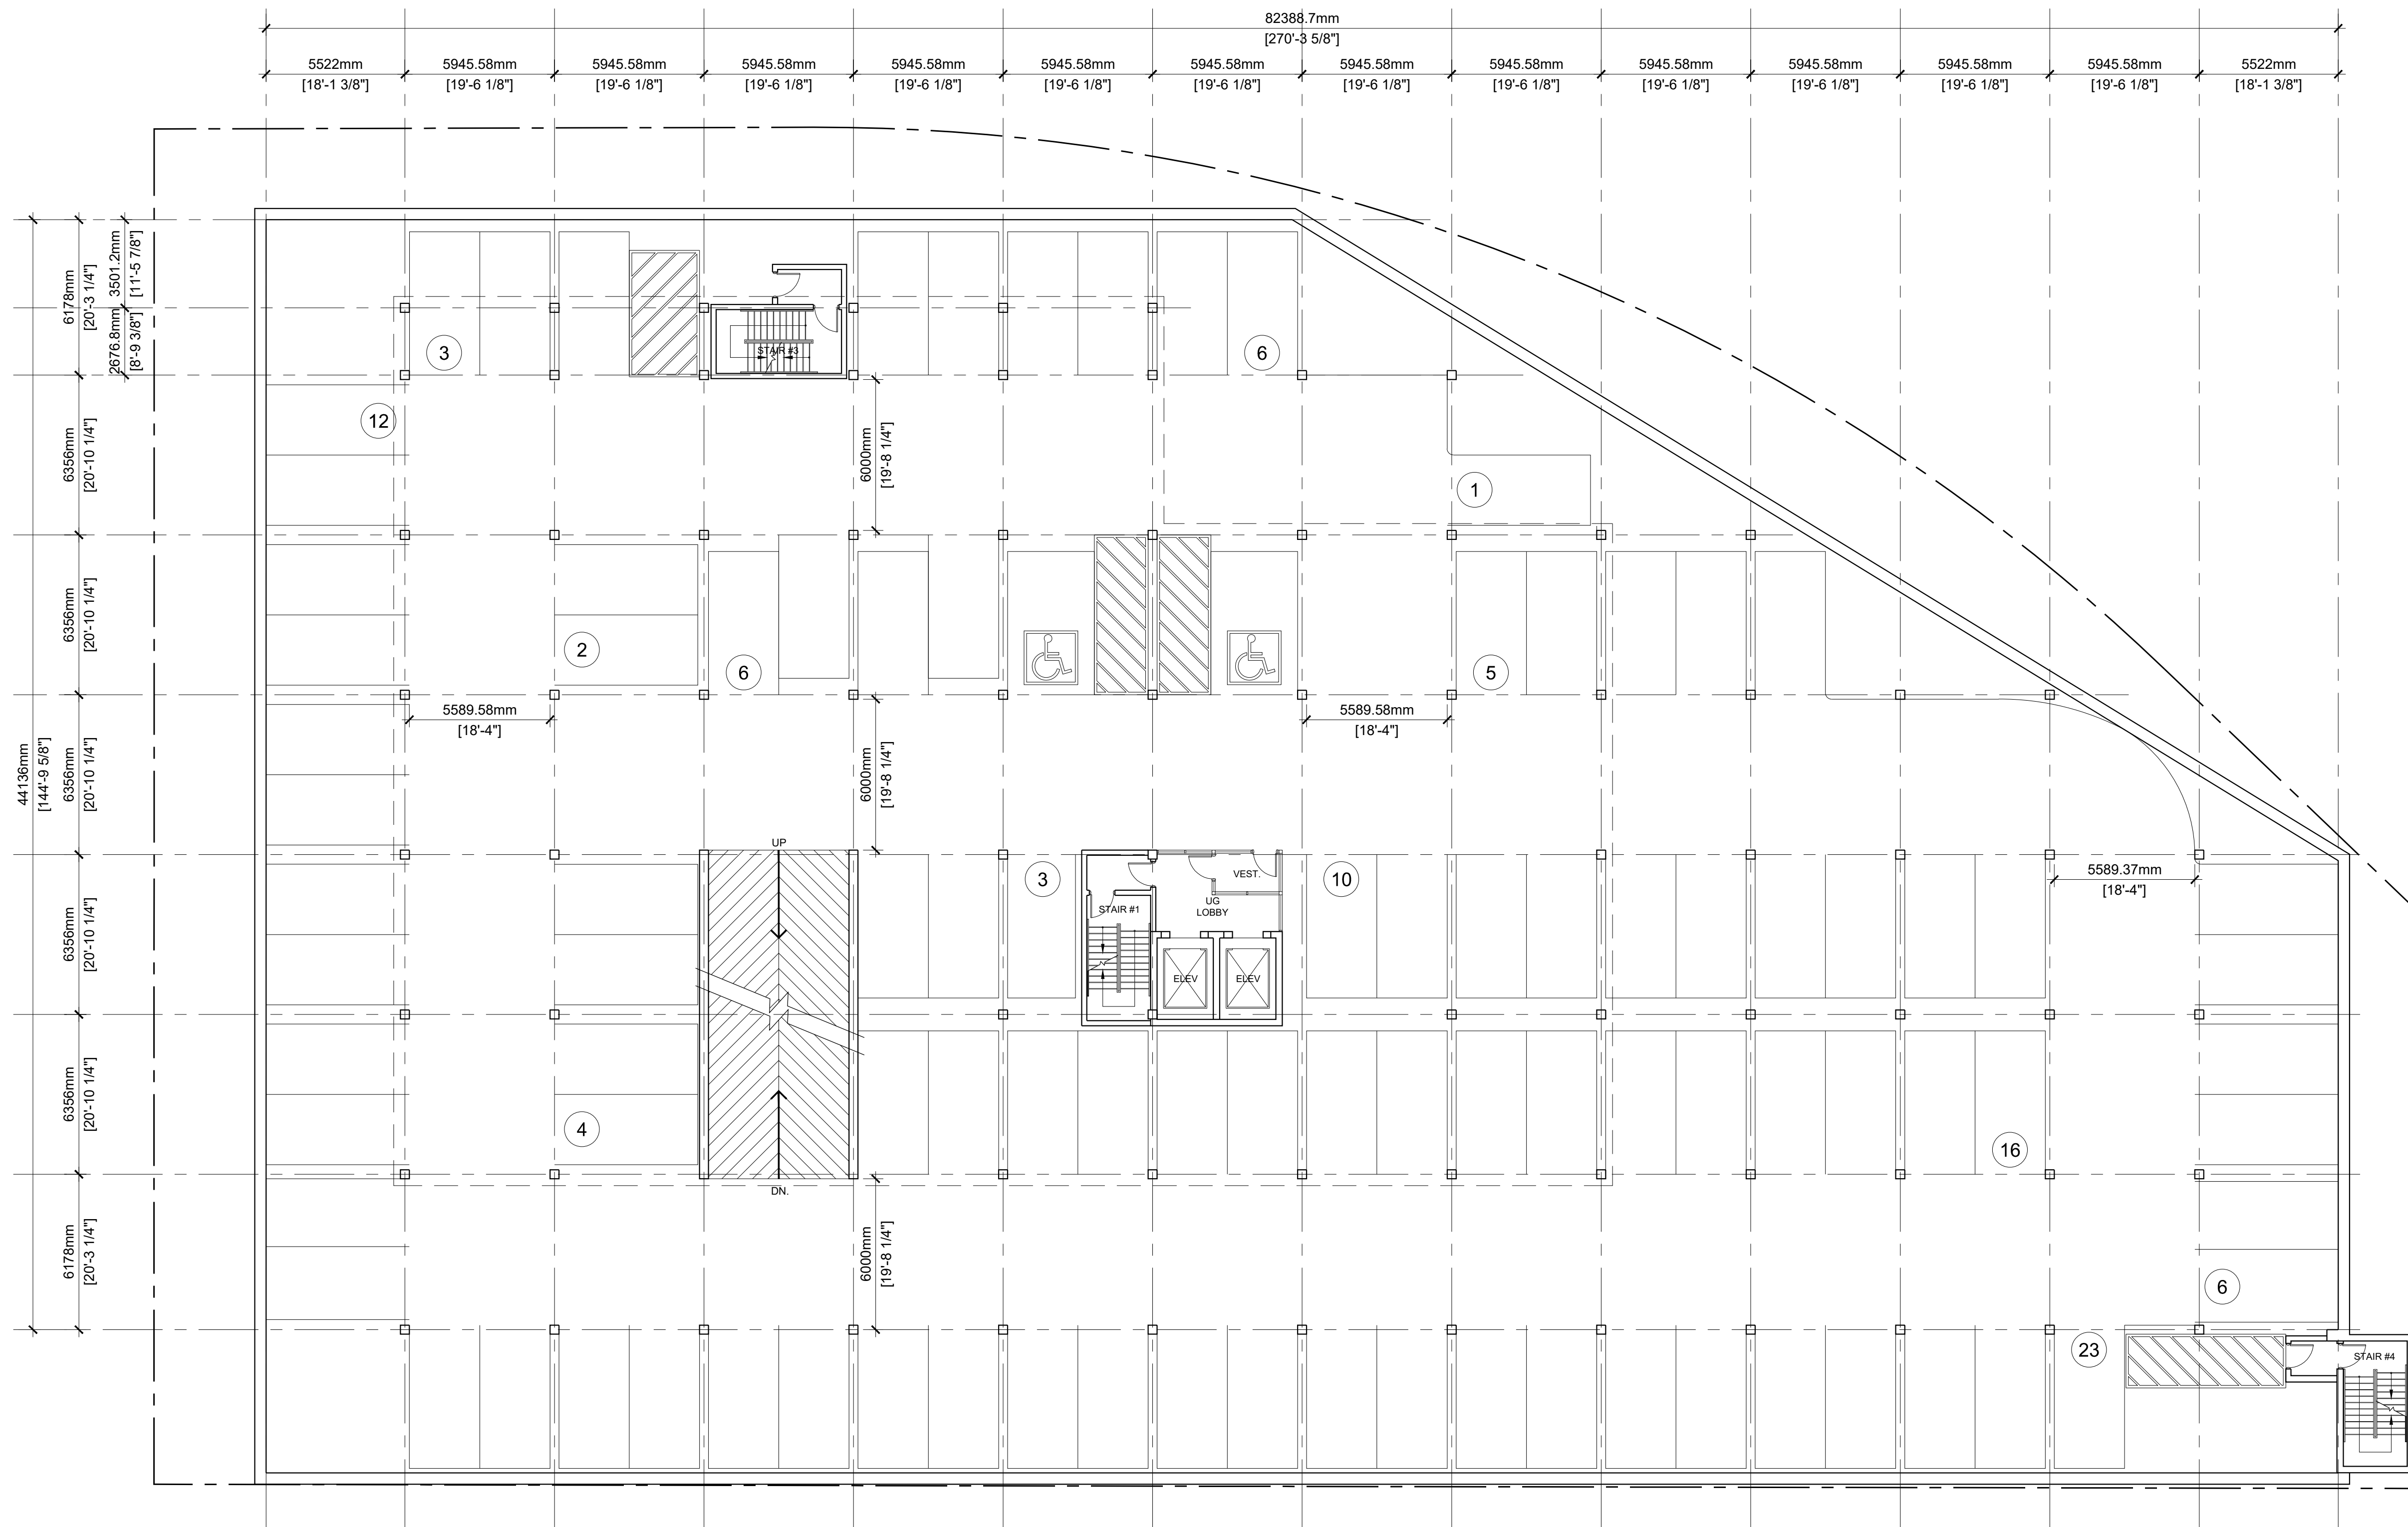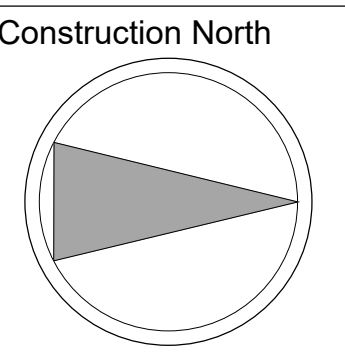

PARKING UG LEVEL 4 to LEVEL 5 (97 Spaces)

No.	Description	Date
1	Issued for Review	APR. 21/22
2	Issued for Review	APR. 28/22
3	Issued for Pre-Consultation Meeting	MAY 06/22
4	Issued for Review / Coordination	MAY 31/22
5	Issued for Official Plan Amendment and Zoning By-Law Amendment	Sept. 14/22

Location
Mixed-Use 58-Storey Building
 349 Davis Road
 Oakville, Ontario L6J 2X2


Page Title
Proposed Building UnderGround Parking

Project number	22003
Date	JAN.
Drawn by	D.D.
Checked by	V.M.

A201

Scale as noted



All material herein remains property of the architect noted below.
 THE GENERAL CONTRACTOR SHALL REPORT AND VERIFY ALL DIMENSIONS AND REPORT ERRORS AND OMISSIONS TO THE ARCHITECT. DRAWINGS MUST NOT BE SCALED.
 THIS DRAWING SHALL NOT BE USED FOR CONSTRUCTION PURPOSES UNLESS COUNTERSIGNED BY:

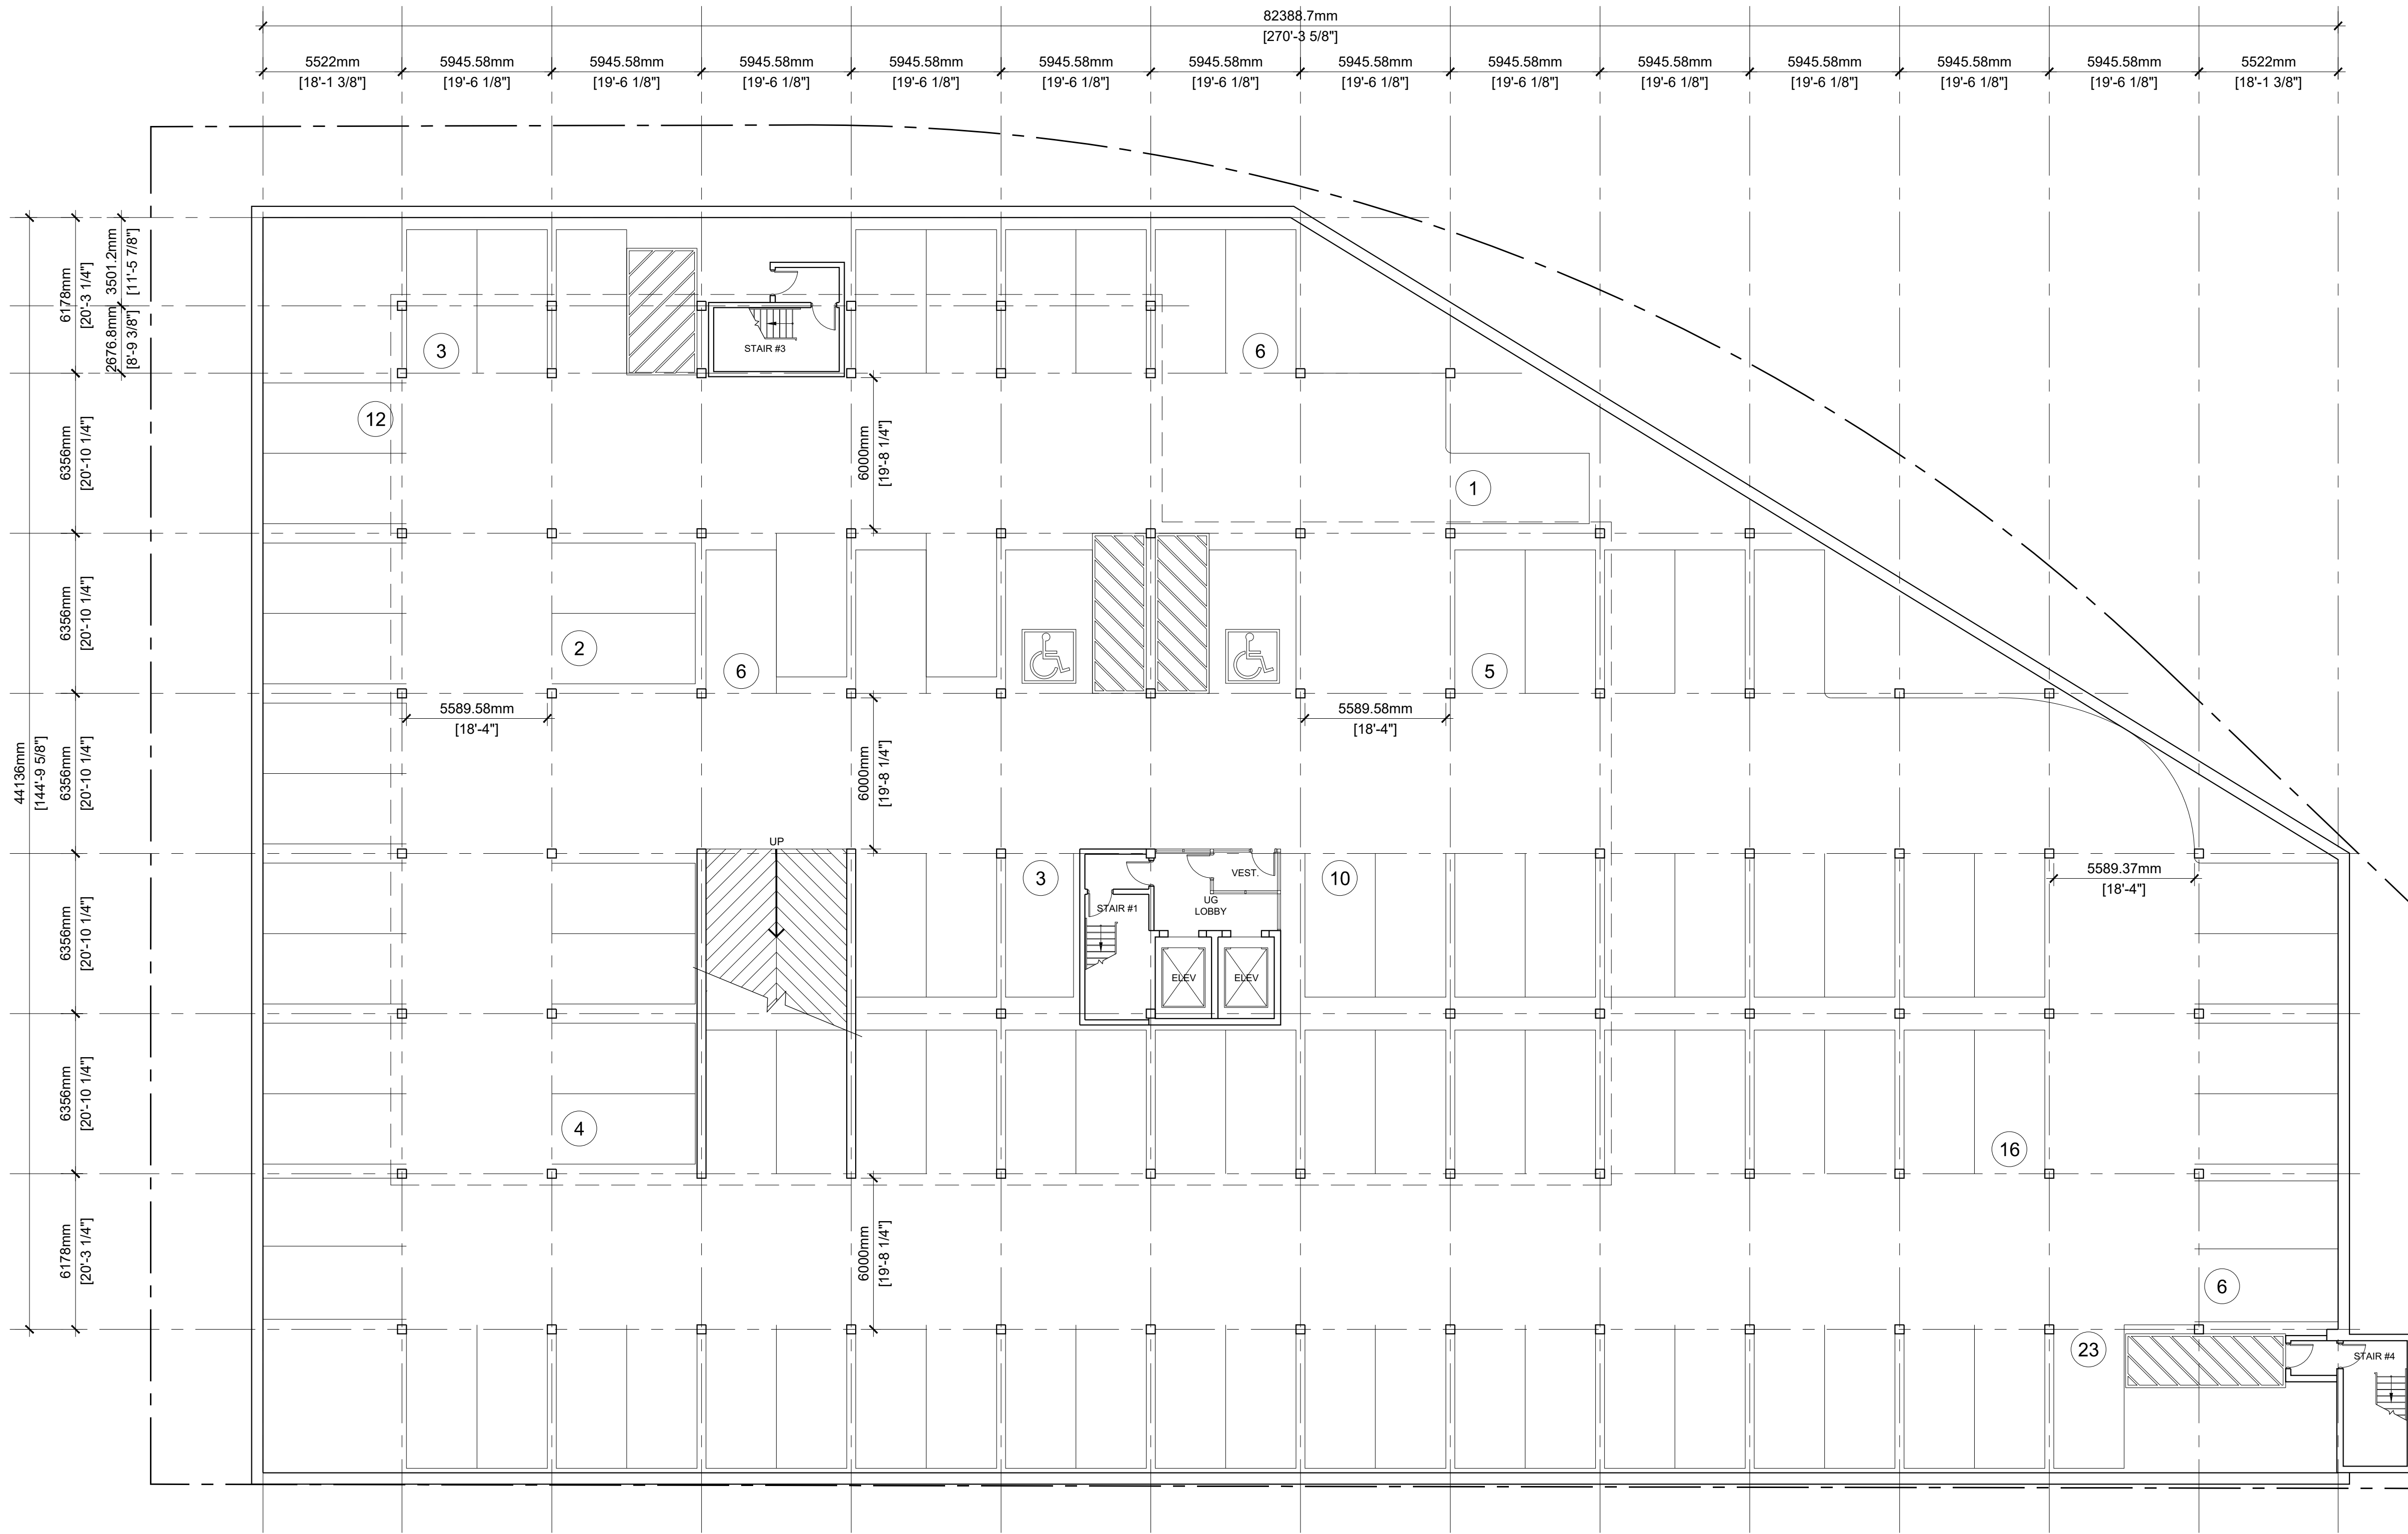

PARKING UG LEVEL 6 (99 Spaces)

1 PROPOSED UNDERGROUND PARKING LEVEL 6
 A202 SCALE 1 : 150

STUDIO
 VERONICA MADONNA ARCHITECT
 7 Colwyn Road, Toronto ON,
 WorkCo., 39 Advance Road, Etobicoke ON,
 416-637-6307

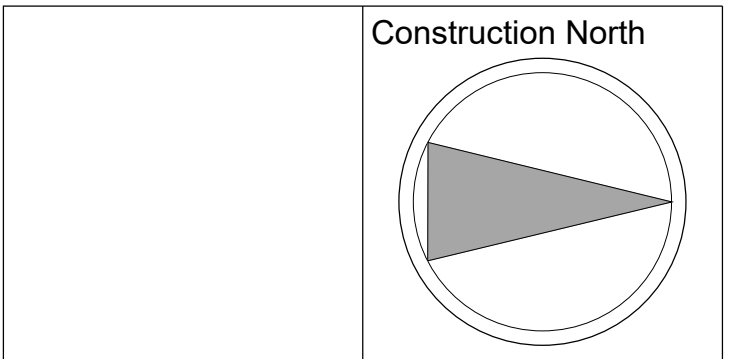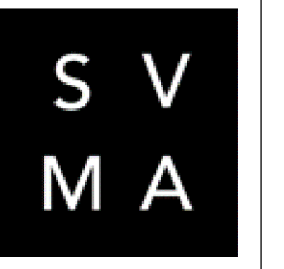

No.	Description	Date
1	Issued for Official Plan Amendment and Zoning By-Law Amendment	Sept. 14/22

Location
Mixed-Use 58-Storey Building
 349 Davis Road
 Oakville, Ontario L6J 2X2

Page Title
Proposed Building UnderGround Parking


Project number 22003
 Date JAN.
 Drawn by D.D.
 Checked by V.M.

A202
 Scale as noted

All material herein remains property of the architect noted below.
 THE GENERAL CONTRACTOR SHALL REPORT AND VERIFY ALL DIMENSIONS AND REPORT ERRORS AND OMISSIONS TO THE ARCHITECT. DRAWINGS MUST NOT BE SCALED.
 THIS DRAWING SHALL NOT BE USED FOR CONSTRUCTION PURPOSES UNLESS COUNTERSIGNED BY:

DAVIS ROAD


SOUTH SERVICE ROAD

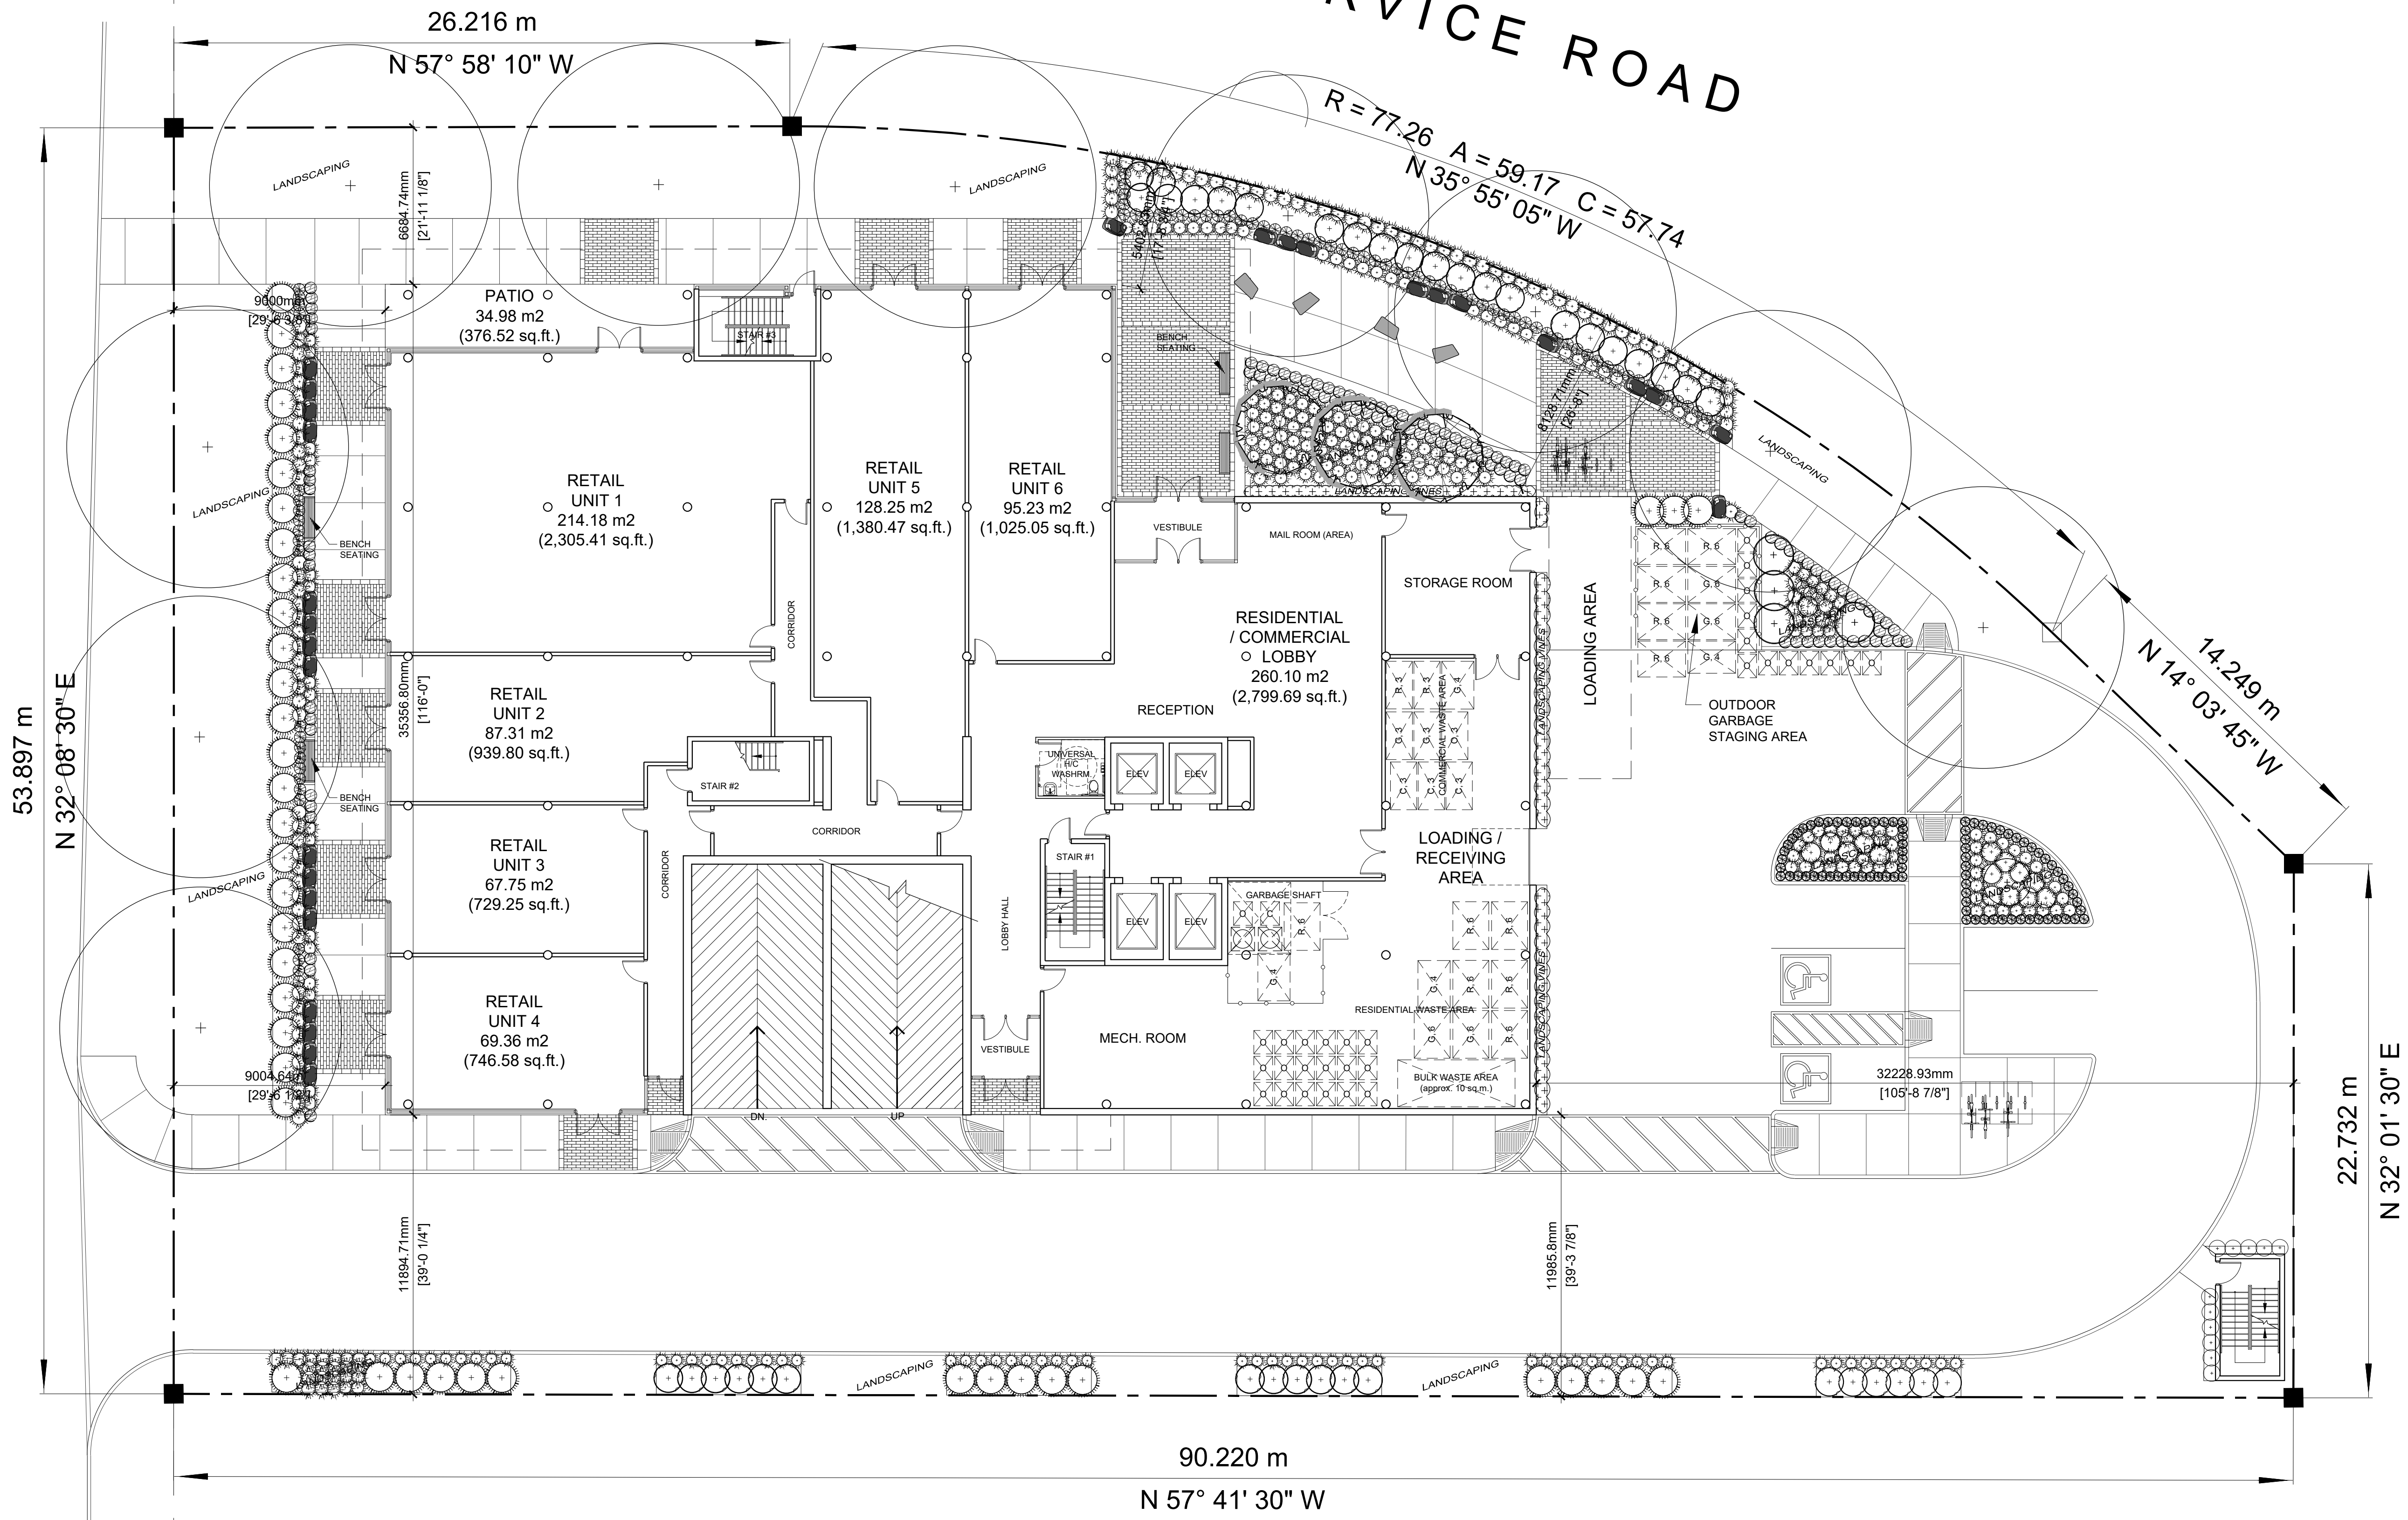

STUDIO
 VERONICA MADONNA ARCHITECT
 7 Colwyn Road, Toronto ON,
 WorkCo., 39 Advance Road, Etobicoke ON,
 416-937-8907



Construction North

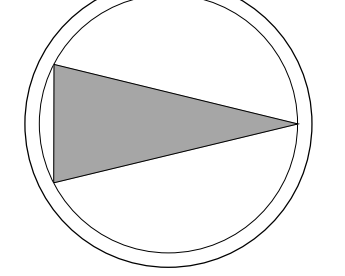

No.	Description	Date
1	Issued for Review	APR. 21/22
2	Issued for Review	APR. 28/22
3	Issued for Pre-Consultation Meeting	MAY 06/22
4	Issued for Review / Coordination	MAY 31/22
5	Issued for Official Plan Amendment and Zoning By-Law Amendment	Sept. 14/22
6	Iss. to Waste Management for Coord.	Oct. 03/22

Location
 Mixed-Use 58-Storey Building
 349 Davis Road
 Oakville, Ontario L6J 2X2

Page Title
 Proposed Building
 Ground Floor Plan

Project number 22003
 Date JAN.
 Drawn by D.D.
 Checked by V.M.


A203

Scale as noted

All material herein remains property of the architect noted below.

THE GENERAL CONTRACTOR SHALL REPORT AND VERIFY ALL DIMENSIONS AND REPORT ERRORS AND OMISSIONS TO THE ARCHITECT. DRAWINGS MUST NOT BE SCALED.


THIS DRAWING SHALL NOT BE USED FOR CONSTRUCTION PURPOSES UNLESS COUNTERSIGNED BY:

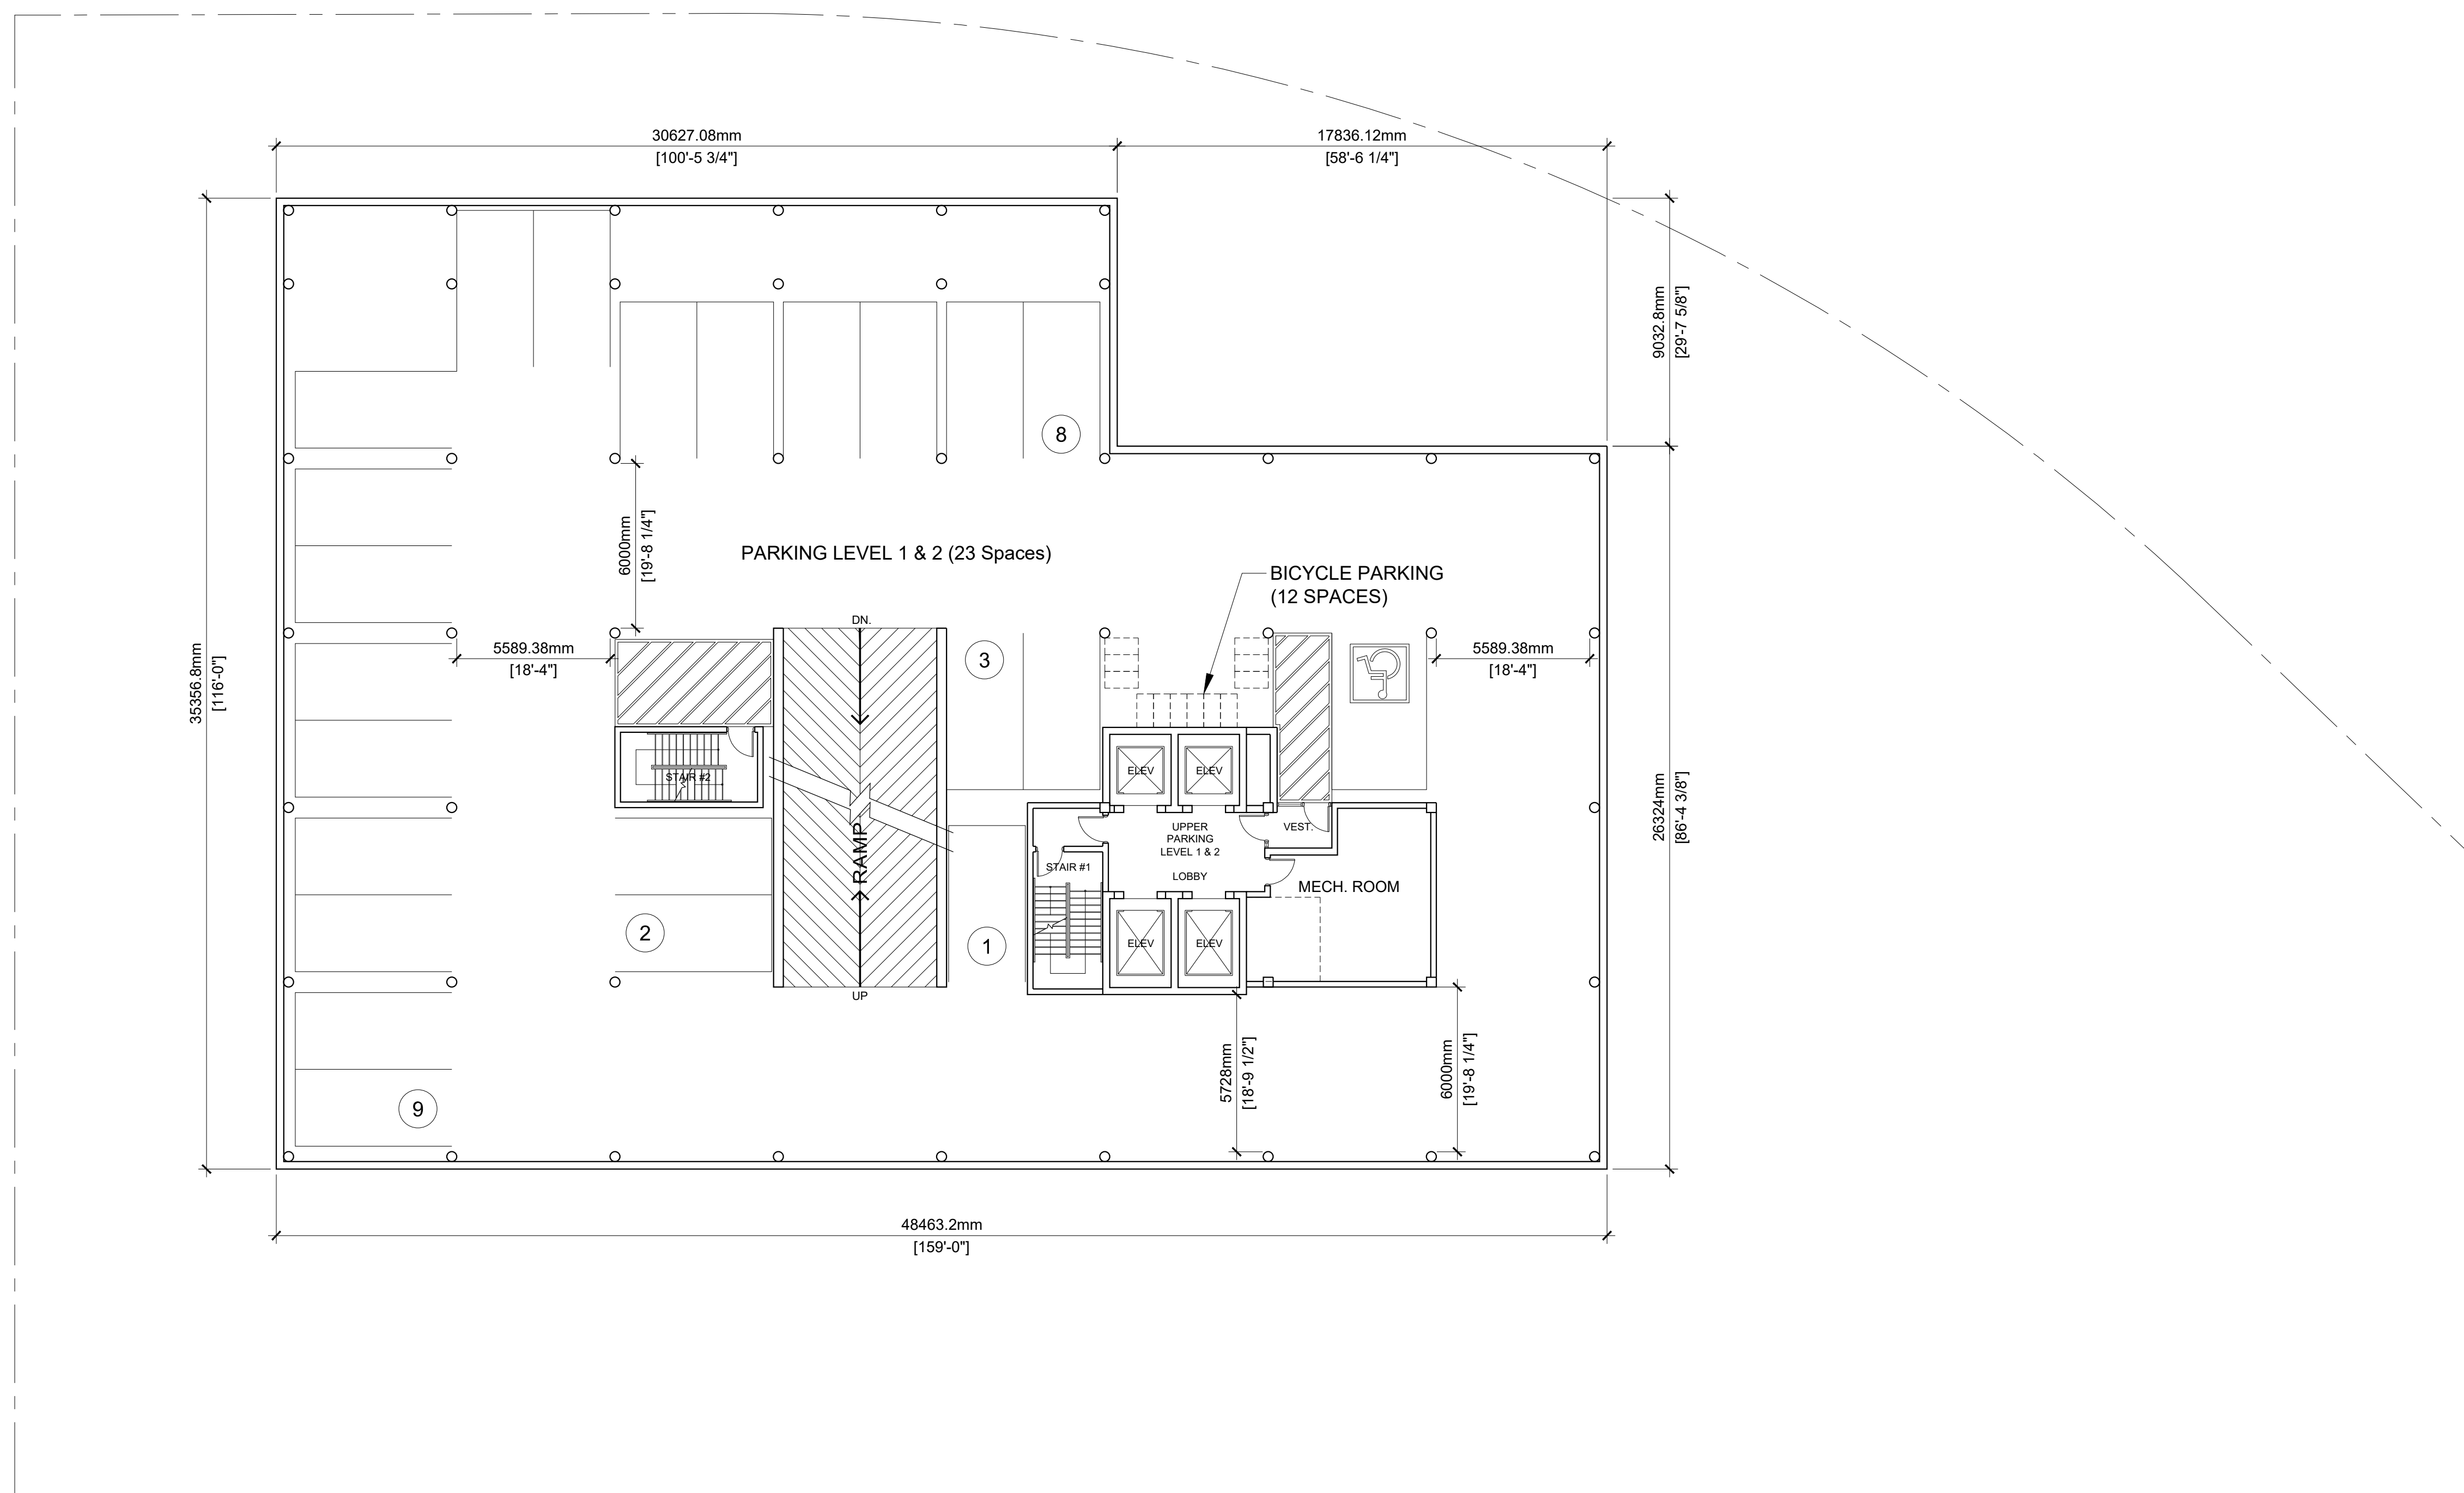

STUDIO
 VERONICA MADONNA ARCHITECT
 7 Colwyn Road, Toronto ON,
 WorkCo., 39 Advance Road, Etobicoke ON,
 416-537-8307



Construction North

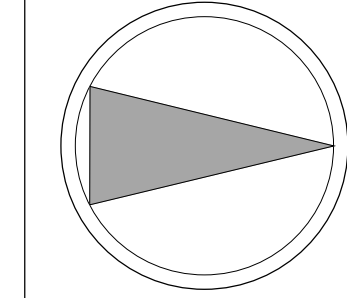

No.	Description	Date
1	Issued for Review	APR. 21/22
2	Issued for Review	APR. 28/22
3	Issued for Pre-Consultation Meeting	MAY 06/22
4	Issued for Review / Coordination	MAY 31/22
5	Issued for Official Plan Amendment and Zoning By-Law Amendment	Sept. 14/22

Location
Mixed-Use 58-Storey Building
 349 Davis Road
 Oakville, Ontario L6J 2X2

Page Title
Proposed Building Above Ground Parking

Project number 22003
 Date JAN.
 Drawn by D.D.
 Checked by V.M.

A204


Scale as noted

1
 A204

PROPOSED ABOVE GROUND PARKING LEVEL (1 & 2)
 - 2nd. & 3rd. FLOOR LEVELS


SCALE 1 : 150

All material herein remains property of the architect noted below.
 THE GENERAL CONTRACTOR SHALL REPORT AND VERIFY ALL DIMENSIONS AND REPORT ERRORS AND OMISSIONS TO THE ARCHITECT. DRAWINGS MUST NOT BE SCALED.
 THIS DRAWING SHALL NOT BE USED FOR CONSTRUCTION PURPOSES UNLESS COUNTERSIGNED BY:

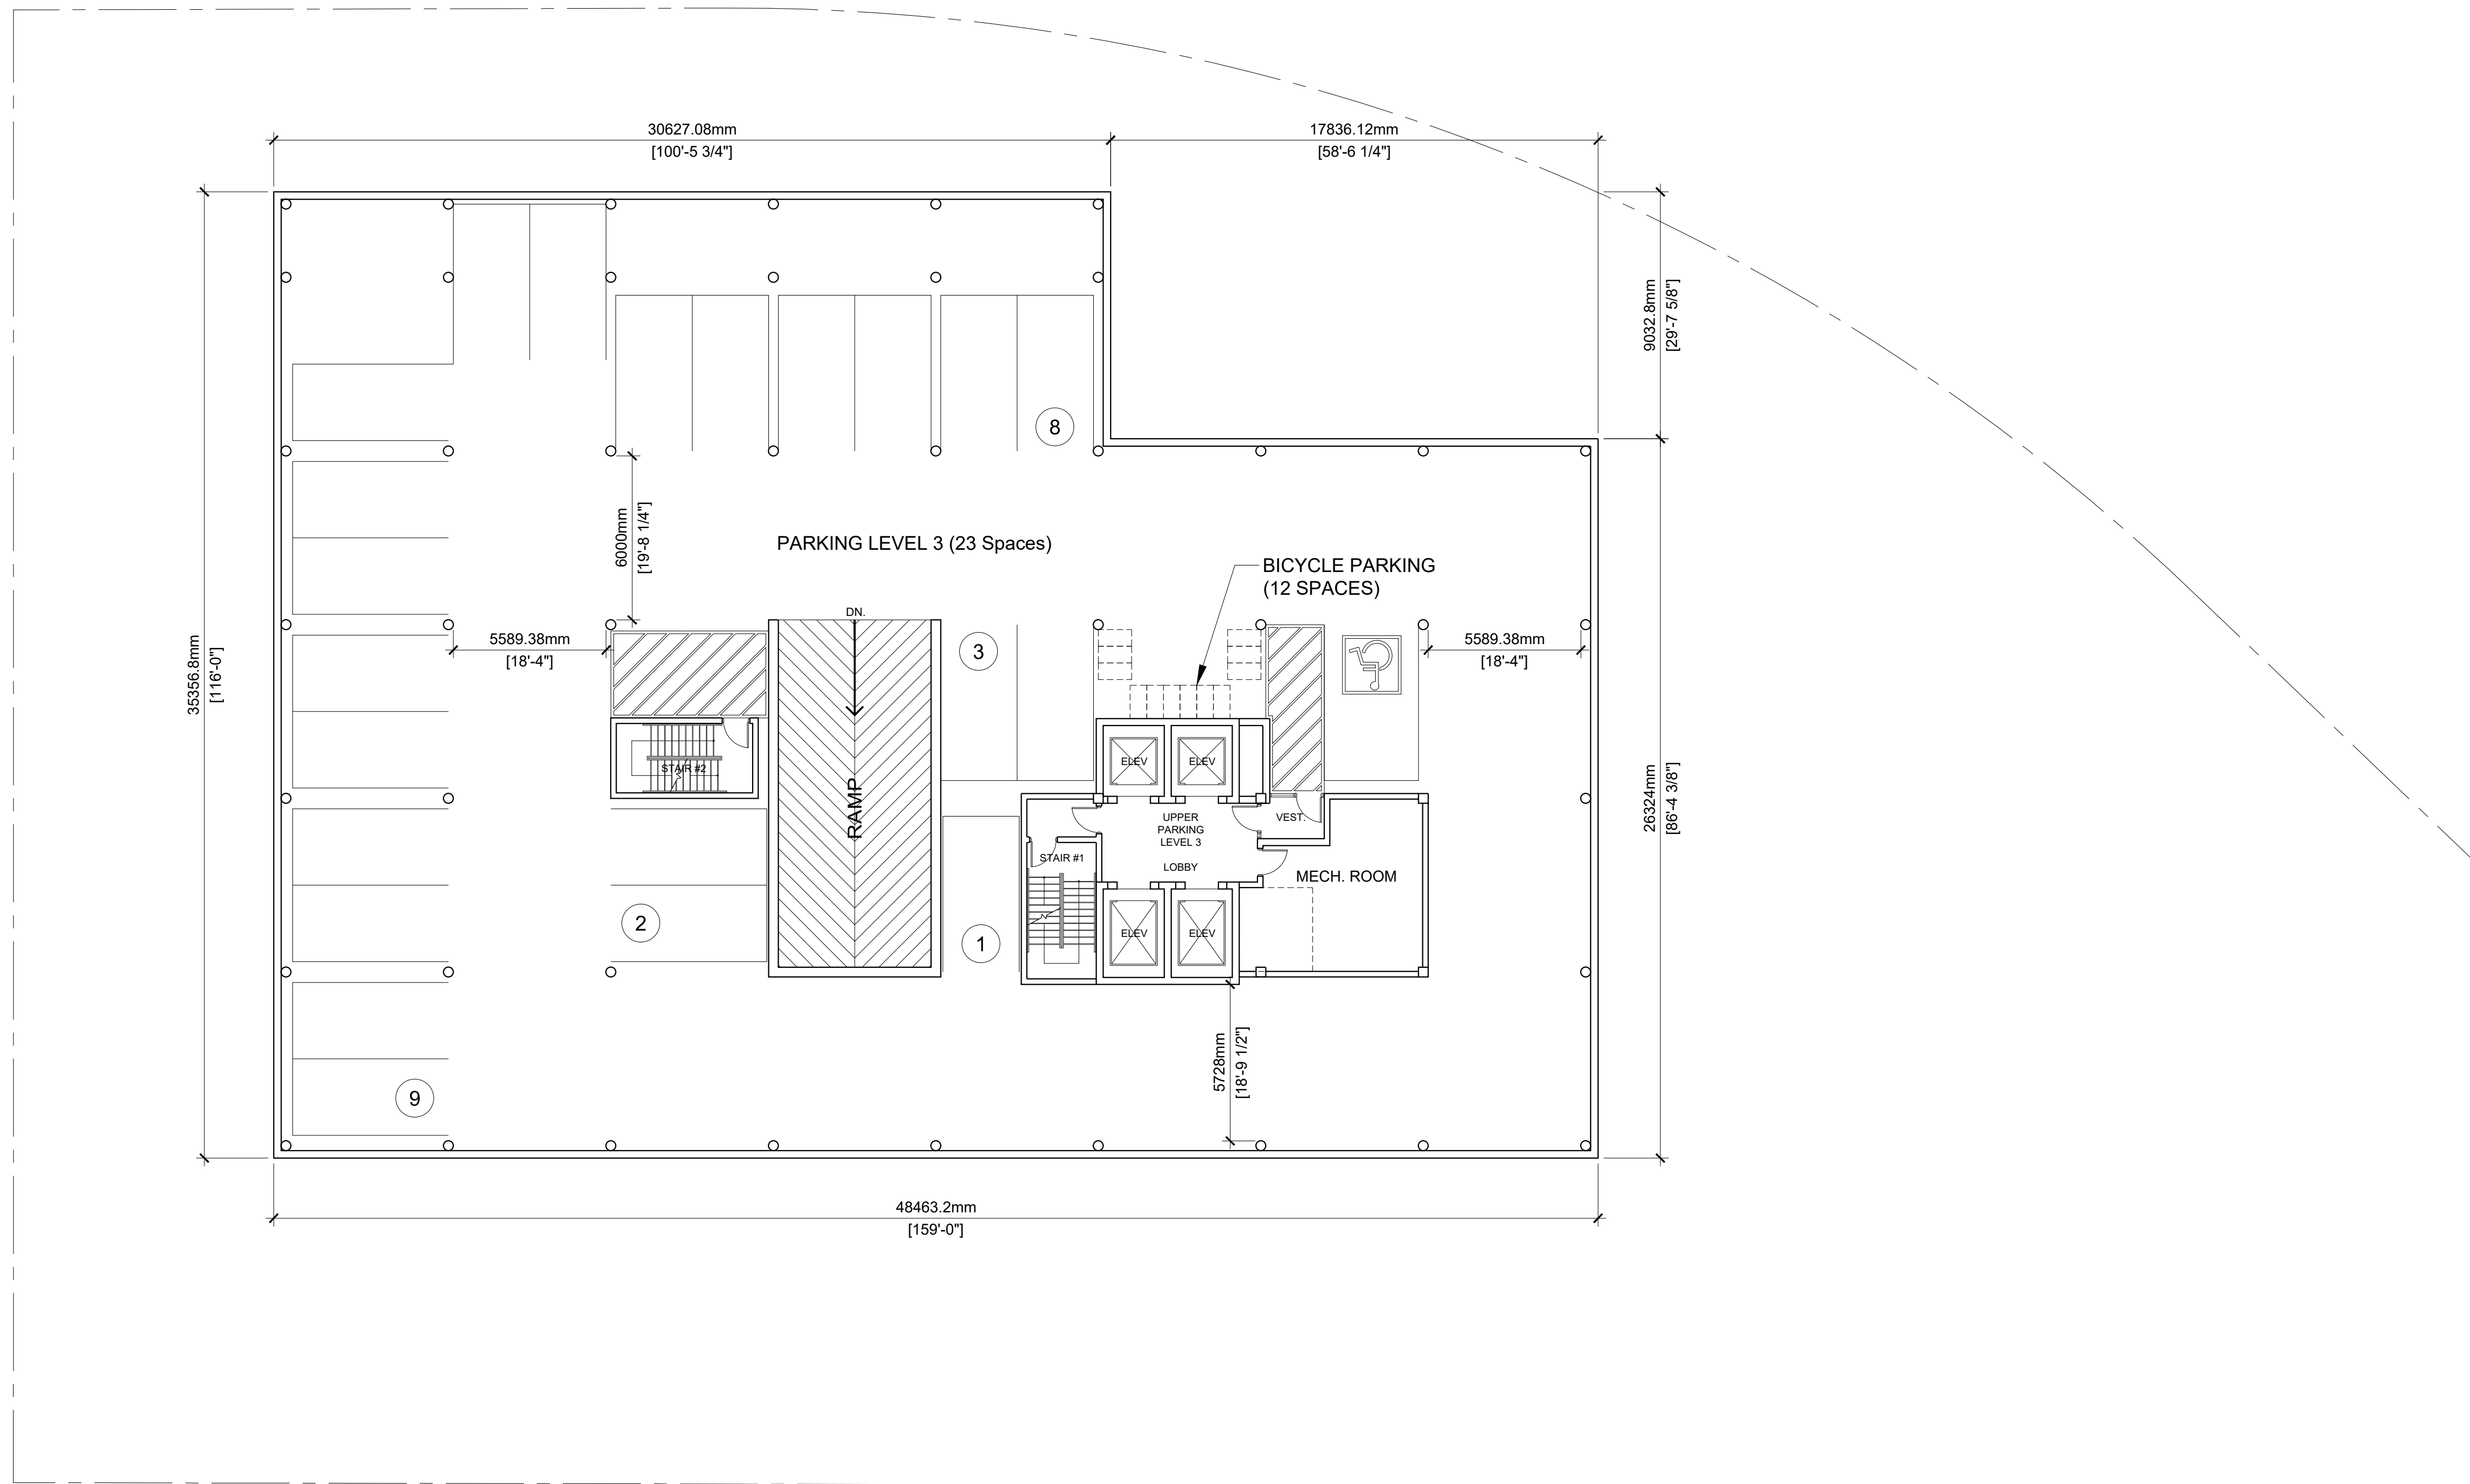

1 PROPOSED ABOVE GROUND PARKING LEVEL (3) - 4th FLOOR LEVEL
 A205 SCALE 1 : 150

STUDIO
 VERONICA MADONNA ARCHITECT
 7 Colwyn Road, Toronto ON,
 WorkCo., 39 Advance Road, Etobicoke ON,
 416-637-8307

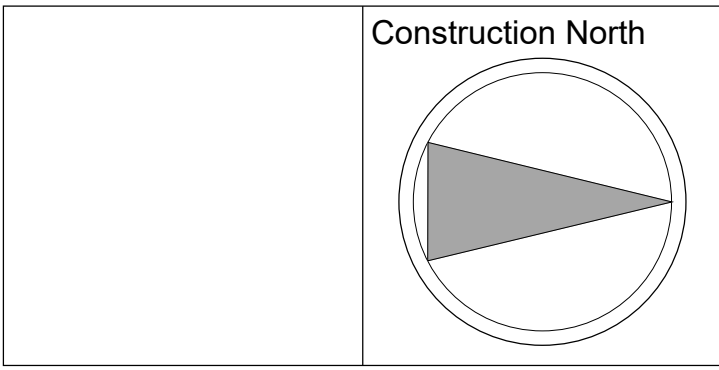

No.	Description	Date
1	Issued for Review	APR. 21/22
2	Issued for Review	APR. 28/22
3	Issued for Pre-Consultation Meeting	MAY 06/22
4	Issued for Review / Coordination	MAY 31/22
5	Issued for Official Plan Amendment and Zoning By-Law Amendment	Sept. 14/22

Location
Mixed-Use 58-Storey Building
 349 Davis Road
 Oakville, Ontario L6J 2X2


Page Title
Proposed Building
Above Ground Parking

Project number 22003
 Date JAN.
 Drawn by D.D.
 Checked by V.M.


A205
 Scale as noted

All material herein remains property of the architect noted below.
 THE GENERAL CONTRACTOR SHALL REPORT AND VERIFY ALL DIMENSIONS AND REPORT ERRORS AND OMISSIONS TO THE ARCHITECT. DRAWINGS MUST NOT BE SCALED.
 THIS DRAWING SHALL NOT BE USED FOR CONSTRUCTION PURPOSES UNLESS COUNTERSIGNED BY:

STUDIO
 VERONICA MADONNA ARCHITECT
 7 Colwyn Road, Toronto ON,
 WorkCo., 39 Advance Road, Etobicoke ON,
 416-637-8307

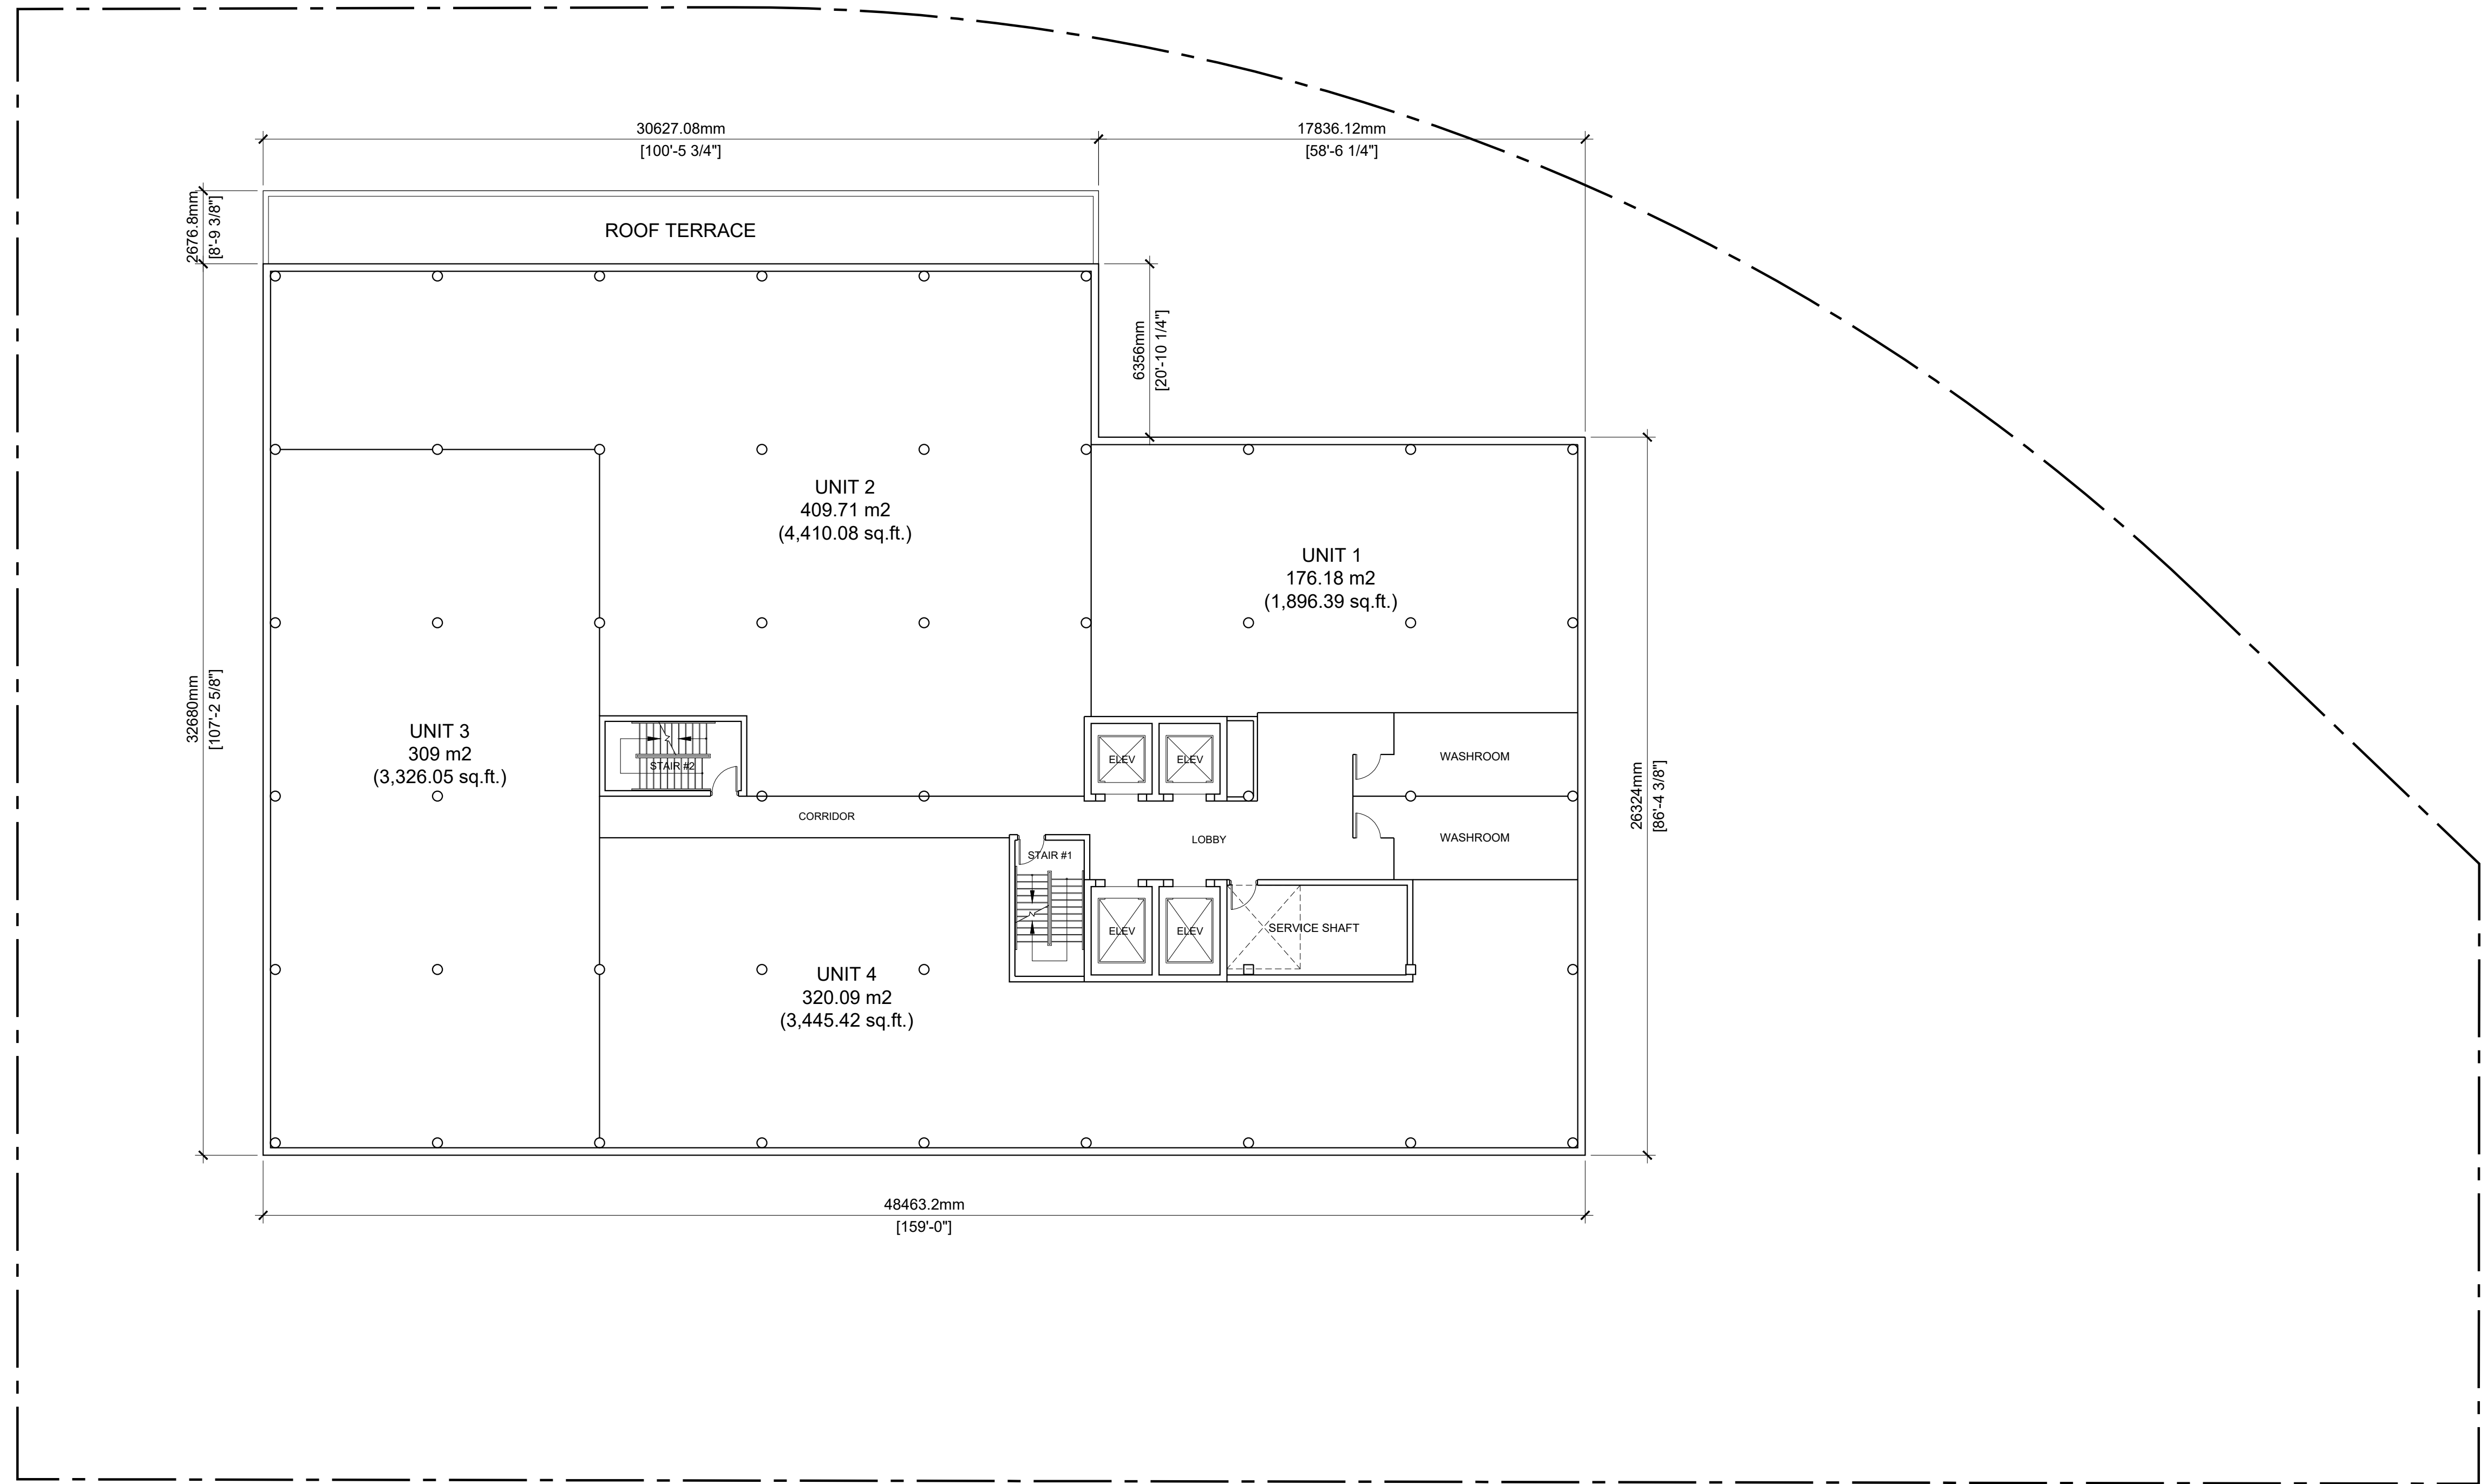

Construction North

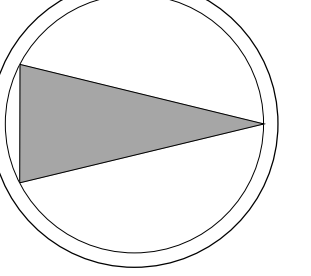

No.	Description	Date
1	Issued for Review	APR. 21/22
2	Issued for Review	APR. 28/22
3	Issued for Pre-Consultation Meeting	MAY 06/22
4	Issued for Review / Coordination	MAY 31/22
5	Issued for Official Plan Amendment and Zoning By-Law Amendment	Sept. 14/22

Location
Mixed-Use 58-Storey Building
 349 Davis Road
 Oakville, Ontario L6J 2X2


Page Title
Proposed Building Office Floor Levels

Project number 22003
 Date JAN.
 Drawn by D.D.
 Checked by V.M.

A206
 Scale as noted



Construction North

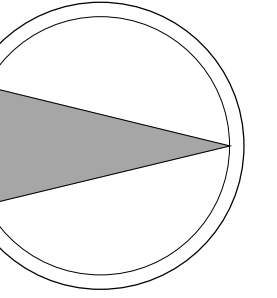



No.	Description	Date
1	Issued for Review	APR. 21/22
2	Issued for Review	APR. 28/22
3	Issued for Pre-Consultation Meeting	MAY 06/22
4	Issued for Review / Coordination	MAY 31/22
5	Issued for Official Plan Amendment and Zoning By-Law Amendment	Sept. 14/22

Location
Mixed-Use 58-Storey Building
 349 Davis Road
 Oakville, Ontario L6J 2X2

Page Title
Proposed Building Residential Levels


Project number 22003
 Date JAN.
 Drawn by D.D.
 Checked by V.M.

A207
 Scale as noted

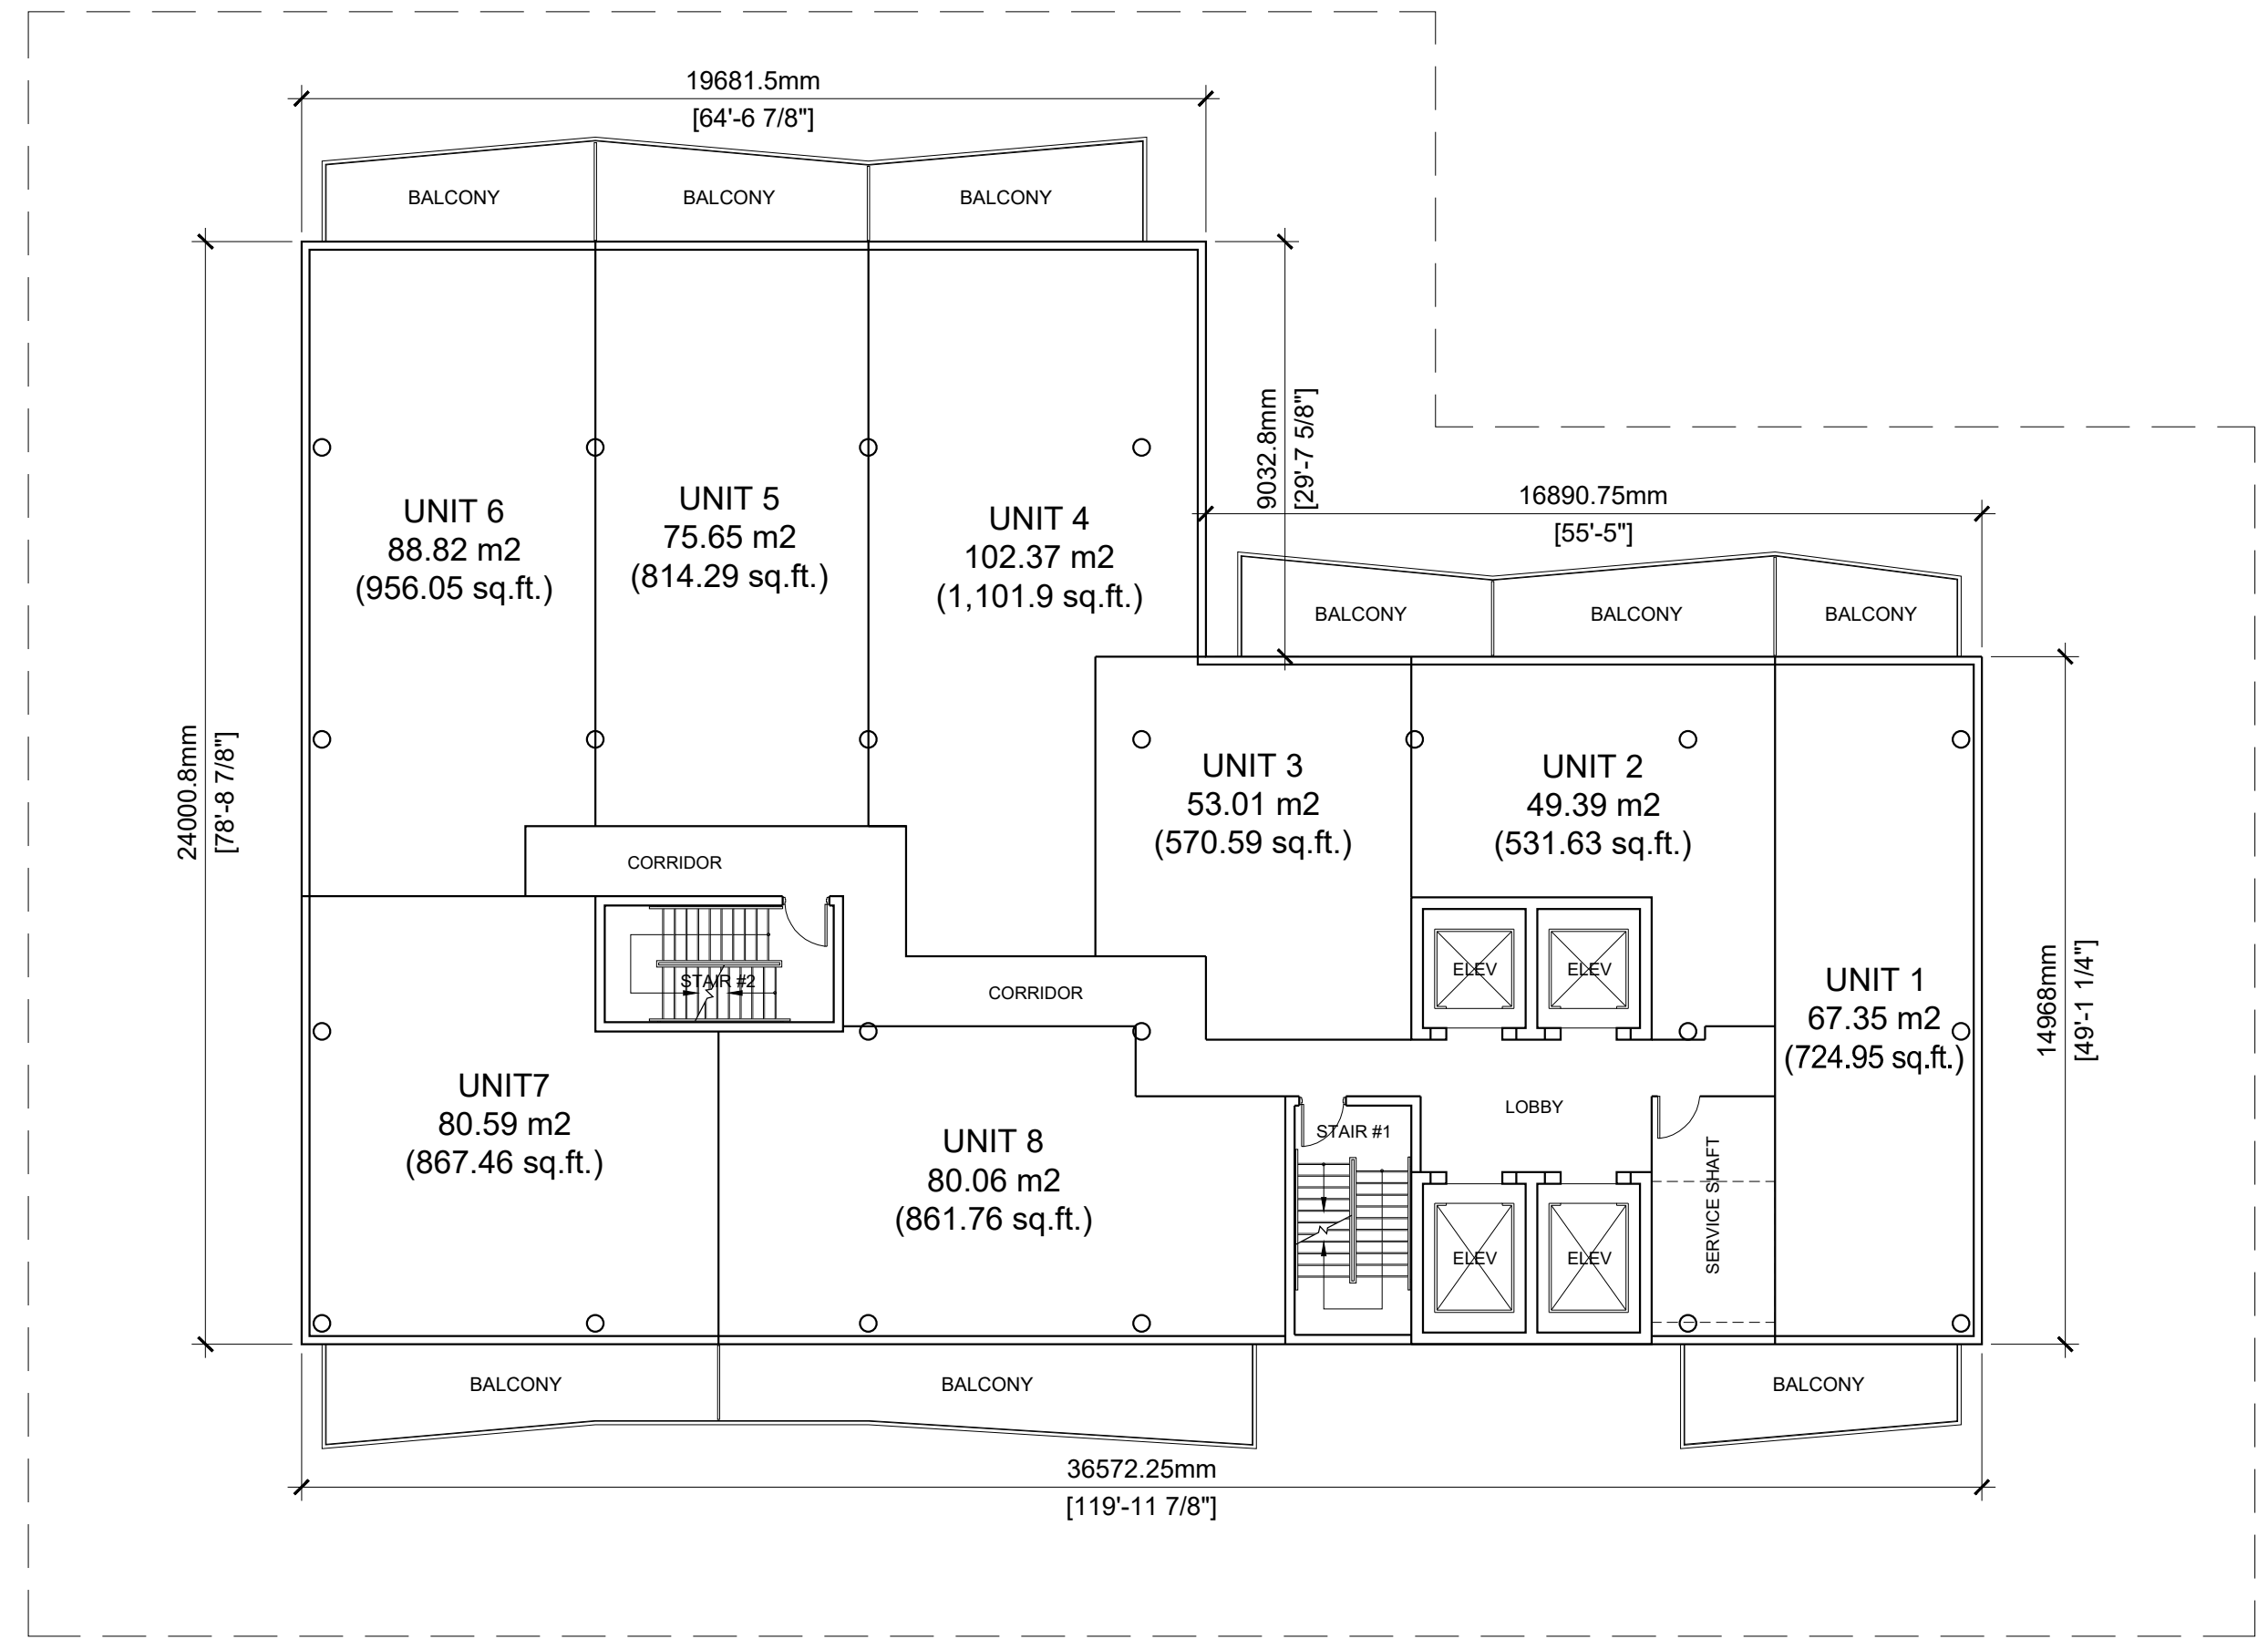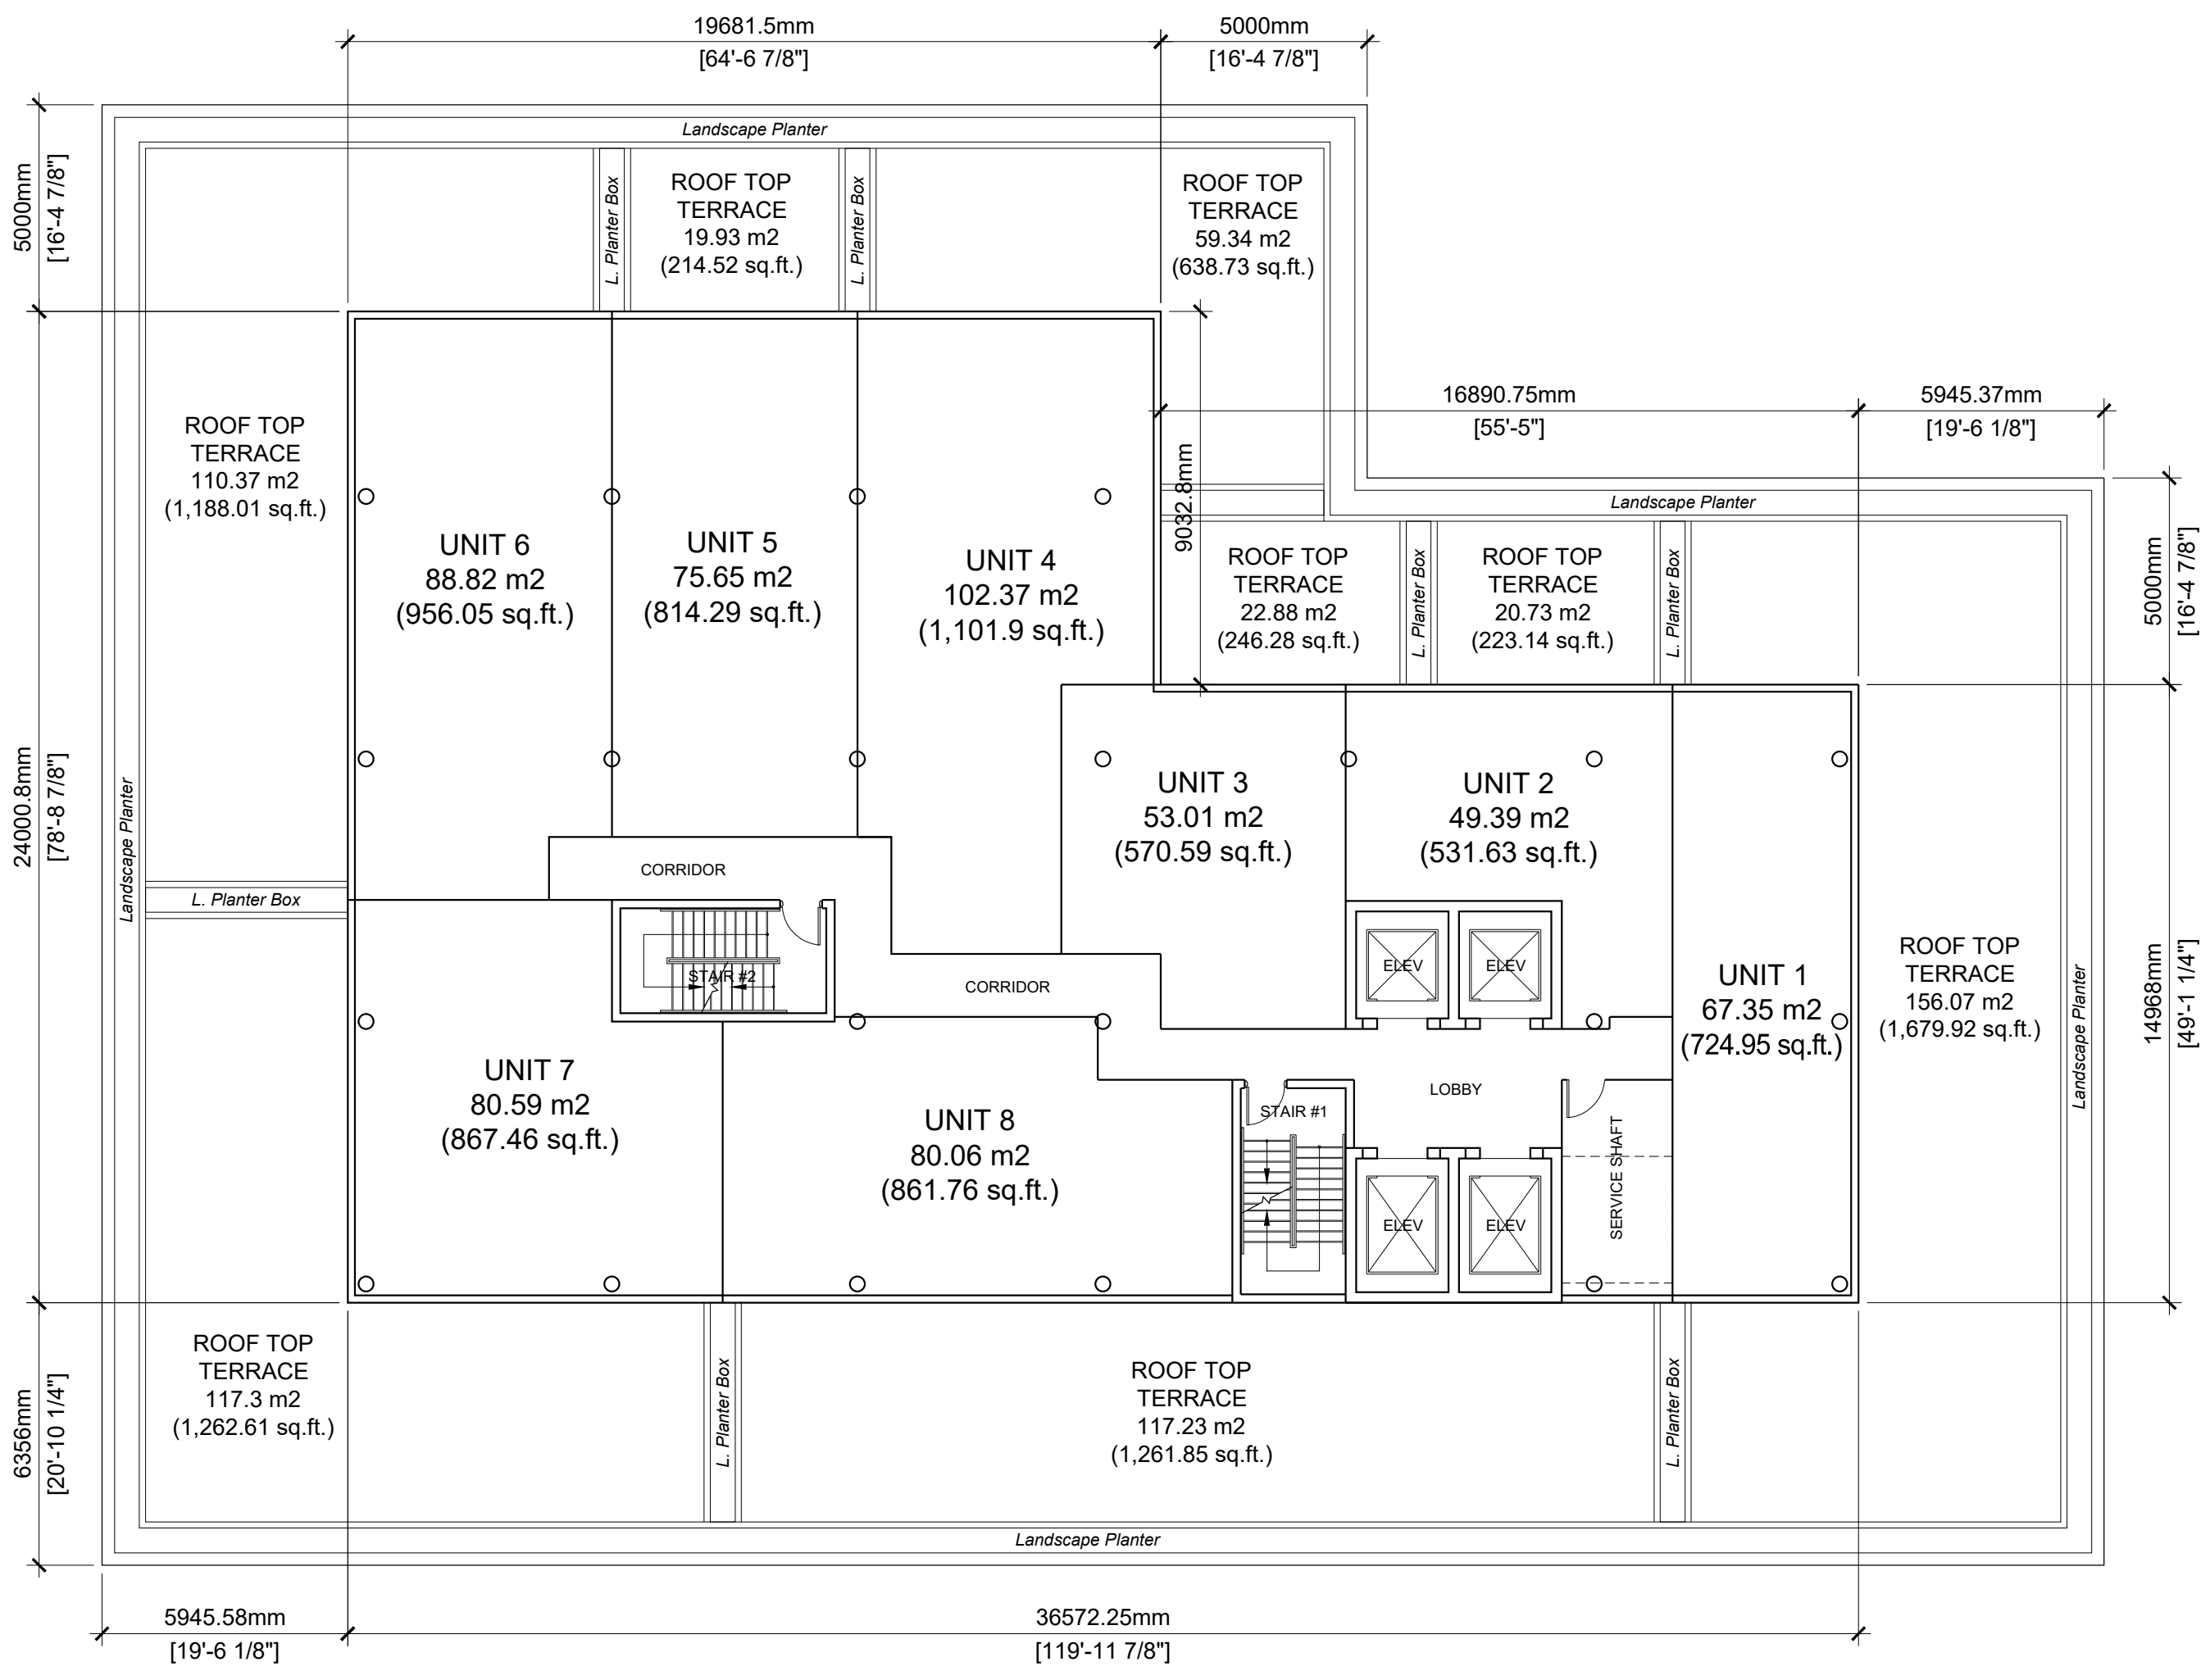



Construction North

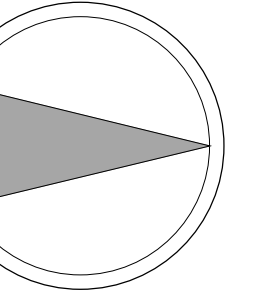

No.	Description	Date
1	Issued for Review	APR. 21/22
2	Issued for Review	APR. 28/22
3	Issued for Pre-Consultation Meeting	MAY 06/22
4	Issued for Review / Coordination	MAY 31/22
5	Issued for Official Plan Amendment and Zoning By-Law Amendment	Sept. 14/22

Location
Mixed-Use 58-Storey Building
 349 Davis Road
 Oakville, Ontario L6J 2X2

Page Title
Proposed Building Residential Levels

Project number 22003
 Date JAN.
 Drawn by D.D.
 Checked by V.M.

A208

Scale as noted

