
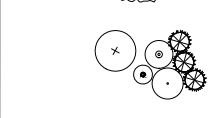
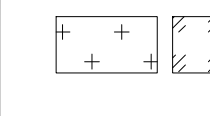

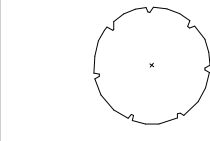
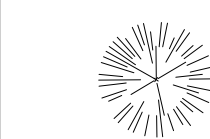
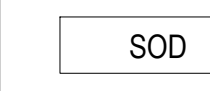



**LEGEND**

-  PROPOSED DECIDUOUS TREE
-  PROPOSED CONTINUOUS SHRUB BED
-  HYDROSEEDING
-  TREE PROTECTION FENCING PER TOWN OF OAKVILLE STANDARDS
-  EXISTING DECIDUOUS TREE TO REMAIN
-  EXISTING CONIFEROUS TREE TO REMAIN
-  SOD SODDED AREA
-  CSW CONCRETE WALKWAY

**GENERAL NOTES**


1. Do not scale the drawings. All dimensions are in millimetres unless noted otherwise.
2. This drawing is to be read in conjunction with the overall master plan and engineering drawings prepared by the project engineer and site plans prepared by the project architect.
3. The contractor shall check and verify all existing and proposed grading and conditions on the project and immediately report any discrepancies to the consultant before proceeding with any work.
4. The contractor is to be aware of all existing and proposed services and utilities. The contractor is responsible for having all underground services and utility lines staked by each agency having jurisdiction prior to commencing work.
5. This drawing is to be used for development approval only. For layout of all work refer to construction drawings.
6. Plant quantities indicated on the plan supercede the quantities from the plant list (report any discrepancies to the landscape architect).
7. Do not leave any holes open overnight.
8. Keep area outside construction zone clean and useable by others at all times. Contractor shall thoroughly clean areas surrounding the construction zone at the end of each work day.
9. Contractor to make good any and all damages outside of the development area that may occur as a result of construction at no extra cost.
10. This drawing is Copyright MHBC 2022.

2.	APRIL 1, 2022	ISSUED FOR SPA	HH
1.	NOVEMBER 3, 2021	ISSUED FOR SPA	CC
REVISION NO.	DATE	ISSUED / REVISION	BY




**PLANNING  
URBAN DESIGN  
& LANDSCAPE  
ARCHITECTURE**

230-7050 WESTON ROAD WOODBRIDGE, ON, L4L 8G7 | P: 905 761 5588 F: 905 761 5589 | WWW.MHBCPLAN.COM

 ISSUED FOR SPA ONLY NOT FOR CONSTRUCTION	DATE	OCTOBER 2021
	DRAWN BY	CC
	PLAN SCALE	1:500
	FILE NO.	19279A
	CHECKED BY	N.M.
OTHER		


**PROJECT**

1333 NORTH SERVICE ROAD W.  
OAKVILLE, ON

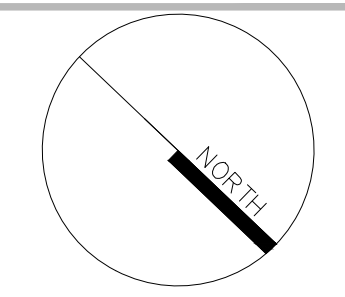


FILE NAME	DWG NO.
<b>LANDSCAPE PLAN</b>	<b>L1</b>

**SOURCE**  
N:\19279A - 1333 North Service Road\2\_Drawings\4\_Landscape\4\_03-24-2022\19279A - Landscape Plan - 03-31-2022.dwg

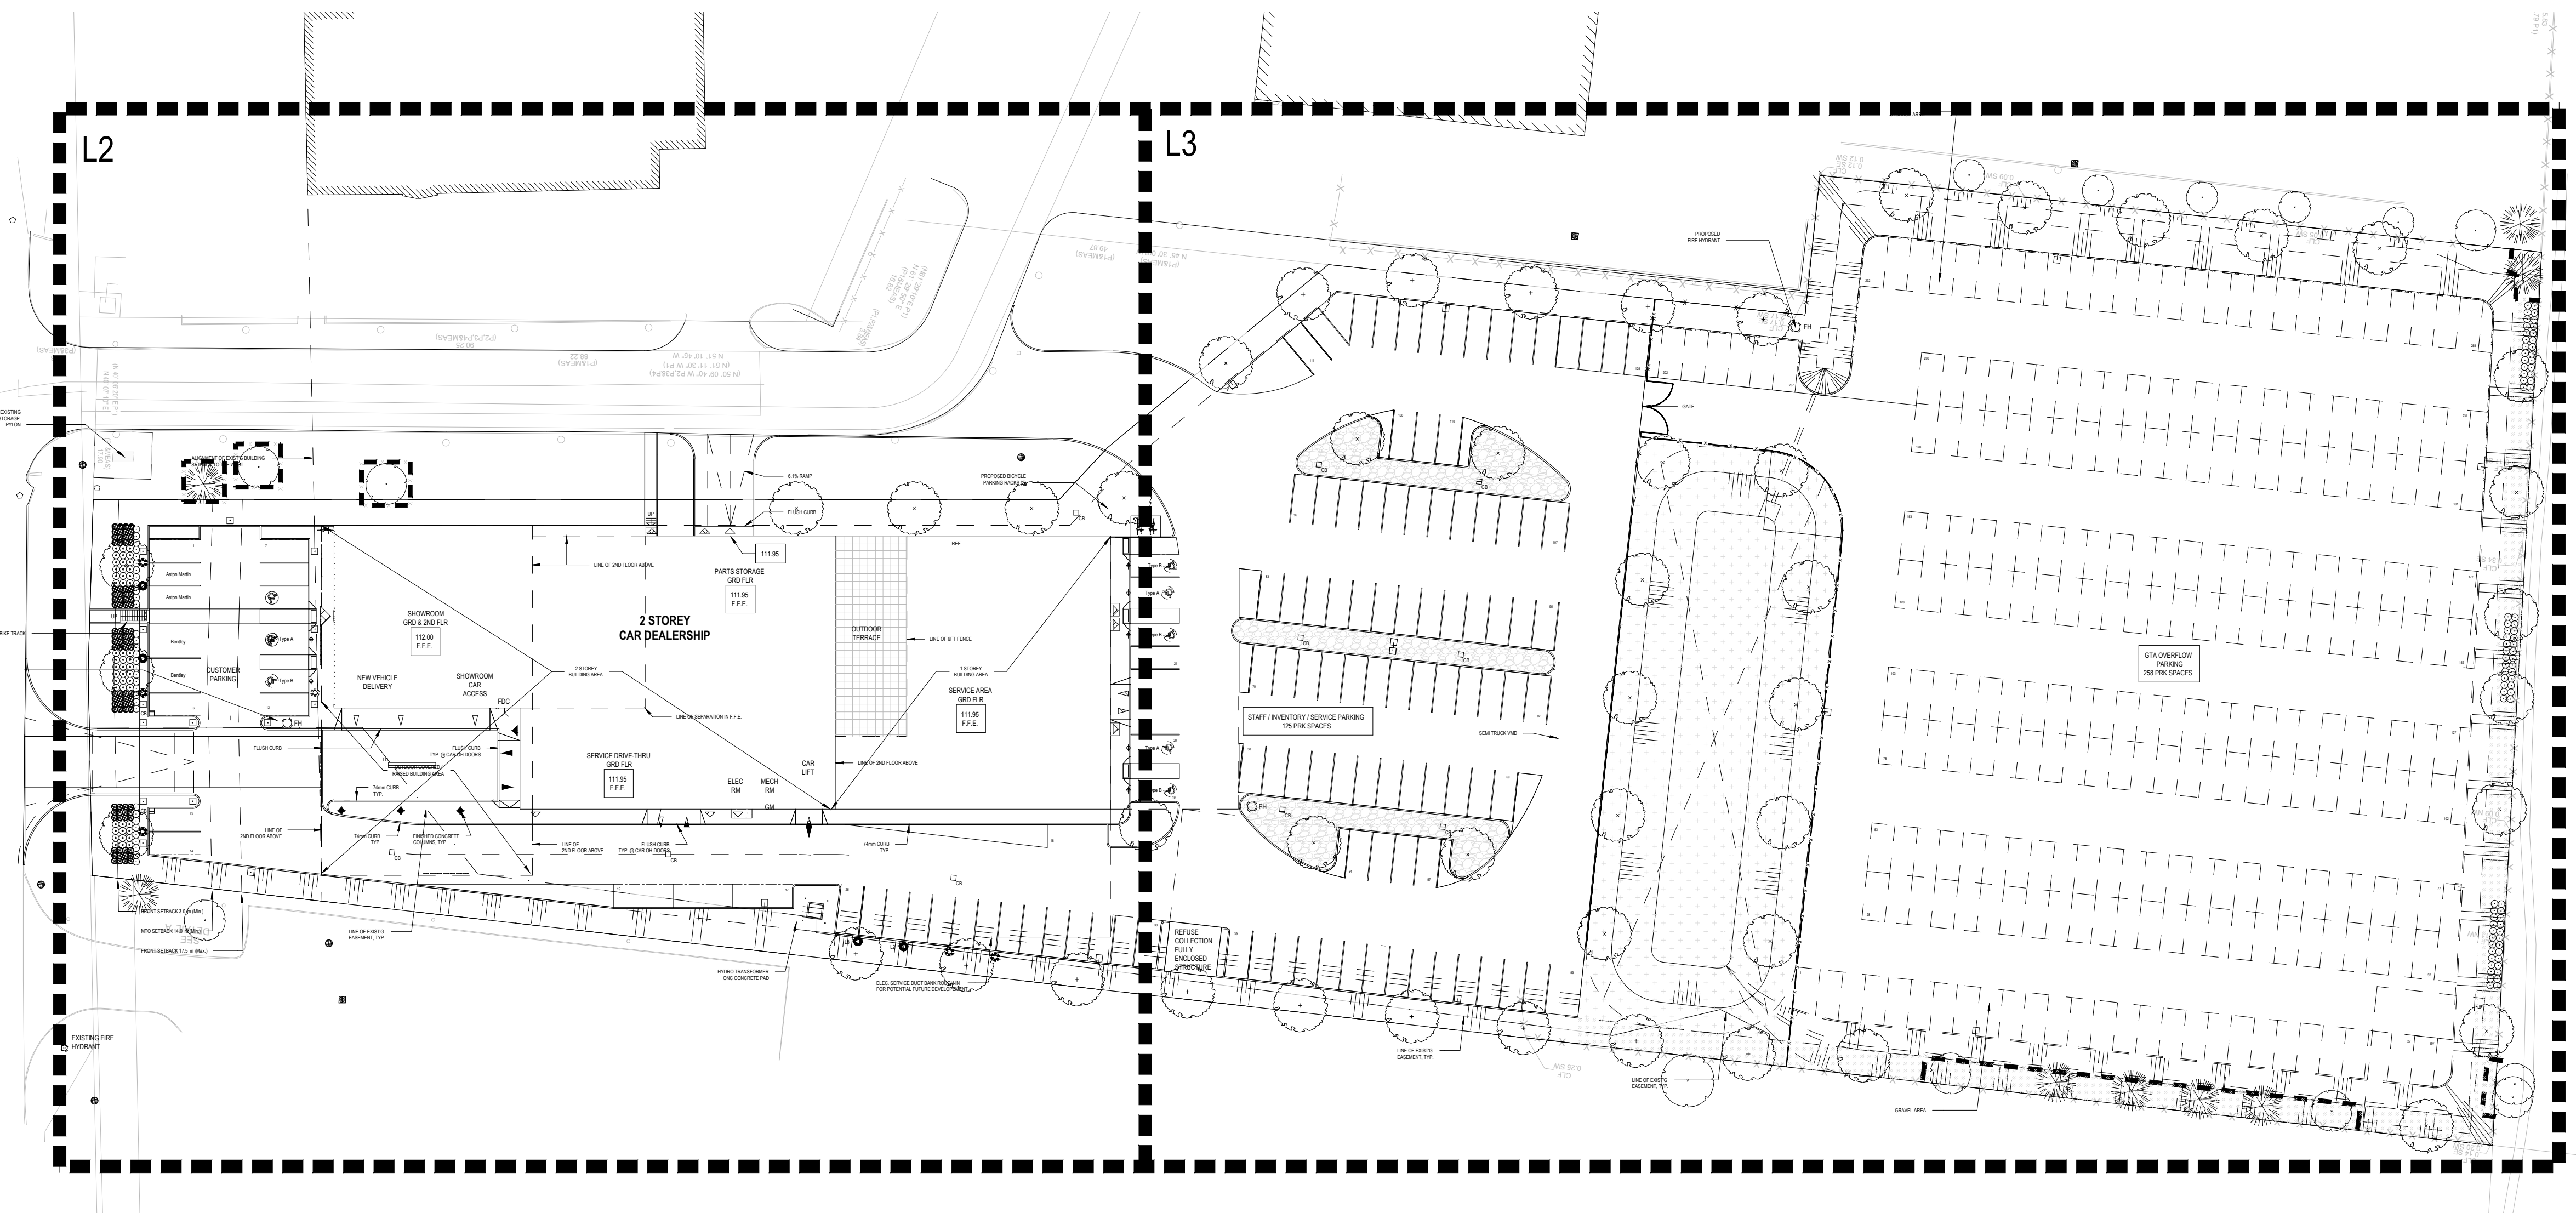

**1** LANDSCAPE PLAN  
 L-1 1:500

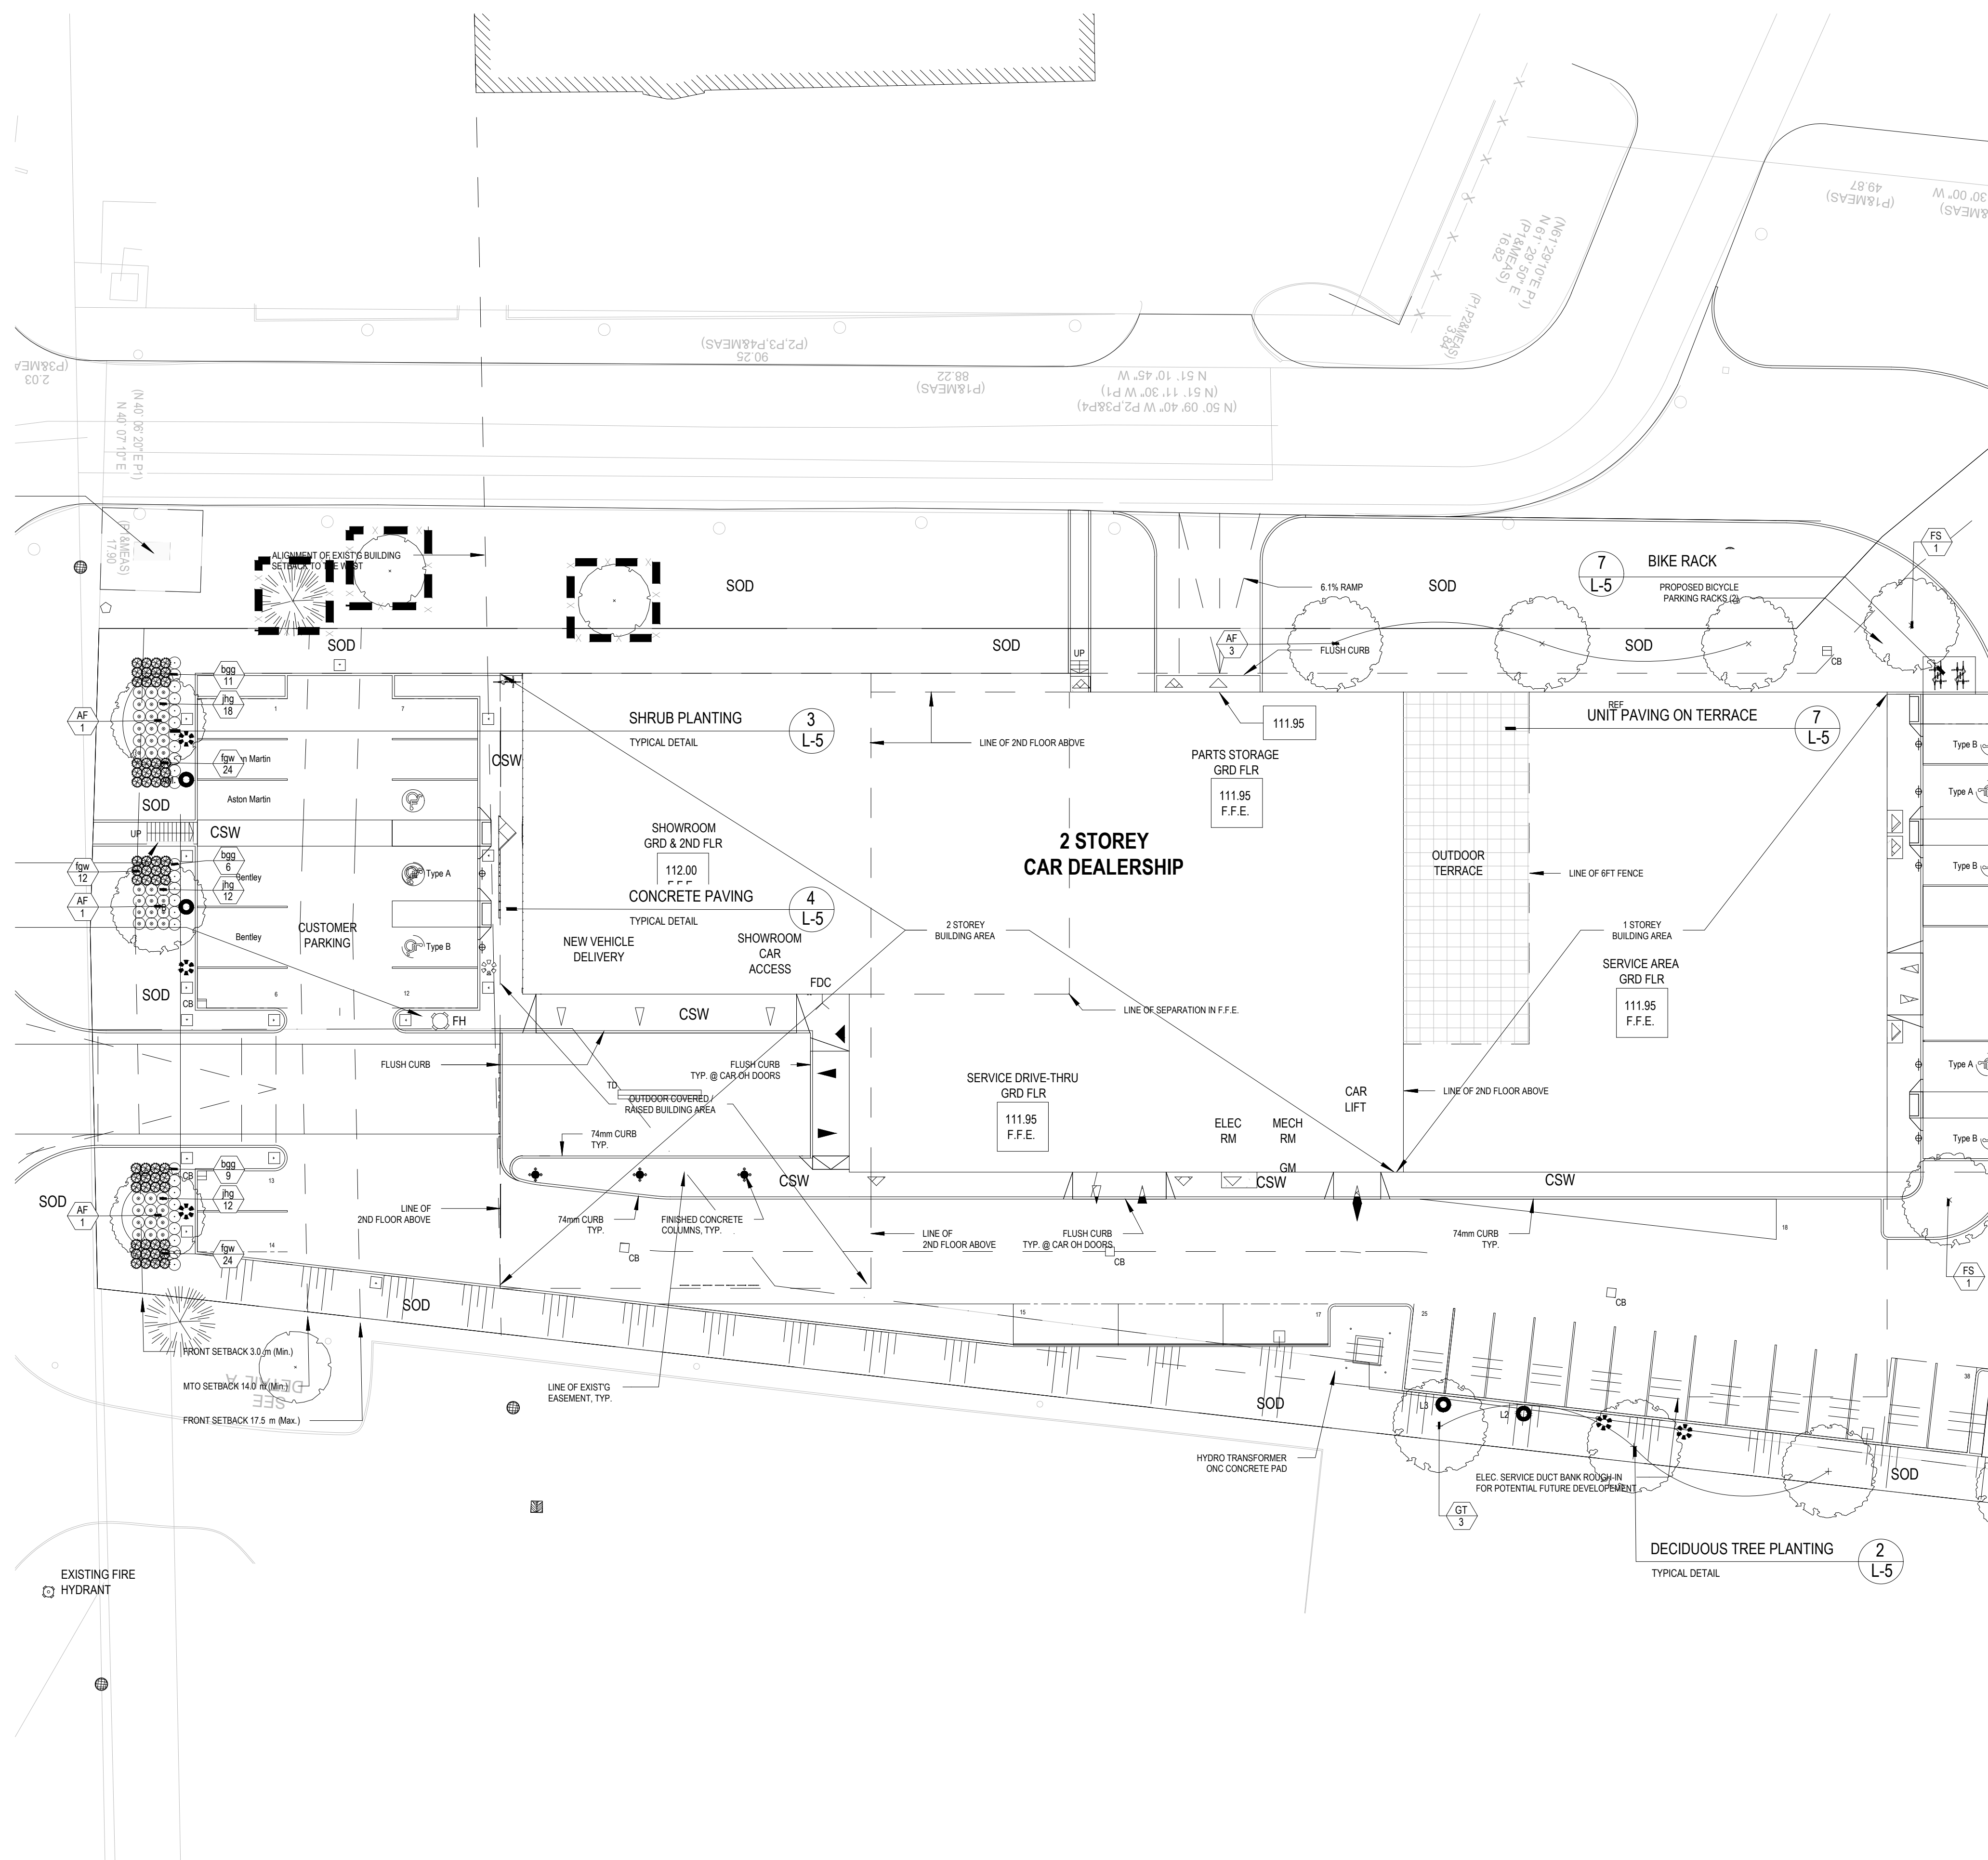

### MASTER PLANT LIST

KEY #	BOTANICAL NAME	COMMON NAME	CALIPER	CONDITION	SPACING
<b>DECIDUOUS TREES</b>					
AF 6	ACER X FREEMANI 'JEFFERSRED'	FREEMAN MAPLE	60 mm	S.B.	1000m
AR 4	ACER RUBRUM	RED MAPLE	60 mm	S.B.	1000m
FS 6	FAGUS SYLVATICA 'DAWYCK PURPLE'	DAWYCK PURPLE BEECH	60 mm	S.B.	1000m
GB 6	GINKGO BILOBA	MADENHAR TREE	60 mm	S.B. (MALE VARIETY)	1000m
GT 12	GLEDITSIA TRIACANTHOS VAR. INERMIS	THORNLESS HONEYLOCUST	60 mm	S.B.	1000m
GD 10	CYANODONUS COFFICEUS	KENTUCKY COFFEE TREE	60 mm	S.B.	1000m
SN 6	SALIX NIGRA	BLACK WILLOW	60 mm	S.B.	1000m
<b>CONIFEROUS SHRUBS</b>					
JH 48	JUNIPERUS HORIZONTALIS 'GOLD STRIKE'	GOLD STRIKE CREEPING JUNIPER	----	1 gal. POT	80m
<b>DECIDUOUS SHRUBS</b>					
CS 78	CORNUS STOLONIFERA	RED OSIER DOGWOOD	----	1 gal. POT	80m
<b>BROADLEAF EVERGREENS</b>					
BO 33	BUXUS X 'GREEN GEM'	GREEN GEM BOXWOOD	----	1 gal. POT	80m
<b>PERENNIALS, GROUND COVERS AND GRASSES</b>					
FW 88	FESTUCA GLAUCA 'BLUE WHISKERS'	BLUE WHISKERS FESCUE	----	1 gal. POT	60m

### LEGEND

- PROPOSED DECIDUOUS TREE
- PROPOSED CONTINUOUS SHRUB BED
- HYDROSEEDING
- TREE PROTECTION FENCING PER TOWN OF OAKVILLE STANDARDS
- EXISTING DECIDUOUS TREE TO REMAIN
- EXISTING CONIFEROUS TREE TO REMAIN
- SODDED AREA
- CONCRETE WALKWAY

### GENERAL NOTES

- Do not scale the drawings. All dimensions are in millimetres unless noted otherwise.
- This drawing is to be read in conjunction with the overall master plan and engineering drawings prepared by the project engineer and site plans prepared by the project architect.
- The contractor shall check and verify all existing and proposed grading and conditions on the project and immediately report any discrepancies to the consultant before proceeding with any work.
- The contractor is to be aware of all existing and proposed services and utilities. The contractor is responsible for having all underground services and utility lines staked by each agency having jurisdiction prior to commencing work.
- This drawing is to be used for development approval only. For layout of all work refer to construction drawings.
- Plant quantities indicated on the plan supercede the quantities from the plant list (report any discrepancies to the landscape architect).
- Do not leave any holes open overnight.
- Keep area outside construction zone clean and useable by others at all times. Contractor shall thoroughly clean areas surrounding the construction zone at the end of each work day.
- Contractor to make good any and all damages outside of the development area that may occur as a result of construction at no extra cost.
- This drawing is Copyright MHBC 2022.

2.	APRIL 1, 2022	ISSUED FOR SPA	HH
1.	NOVEMBER 3, 2021	ISSUED FOR SPA	CC
REVISION NO.	DATE	ISSUED / REVISION	BY

**PLANNING  
URBAN DESIGN  
& LANDSCAPE  
ARCHITECTURE**  
230-7050 WESTON ROAD WOODBRIDGE, ON, L4L 8G7 | P: 905 761 5588 F: 905 761 5589 | WWW.MHBCPLAN.COM

 <b>ISSUED FOR SPA ONLY NOT FOR CONSTRUCTION</b> <small>All drawings and specifications are instruments of service and will remain the property of MHBC Planning and must be returned at the completion of the work. This drawing shall not be used for construction purposes unless the drawings are marked 'Issued for Construction' and the professional seal is signed and dated by the landscape architect.</small>	<b>DATE</b>	OCTOBER 2021
	<b>DRAWN BY</b>	CC
	<b>PLAN SCALE</b>	1:250
	<b>FILE NO.</b>	19279A
	<b>CHECKED BY</b>	N.M.
<b>OTHER</b>		


<b>PROJECT</b>	
1333 NORTH SERVICE ROAD W. OAKVILLE, ON	

<b>FILE NAME</b>	<b>DWG NO.</b>
<b>LANDSCAPE PLAN</b>	<b>L1</b>

**SOURCE**  
N:\19279A - 1333 North Service Road\2\_Drawings\4\_Landscape\4\_03-24-2022\19279A - Landscape Plan - 03-31-2022.dwg

1 LANDSCAPE PLAN  
 L-2 1:250



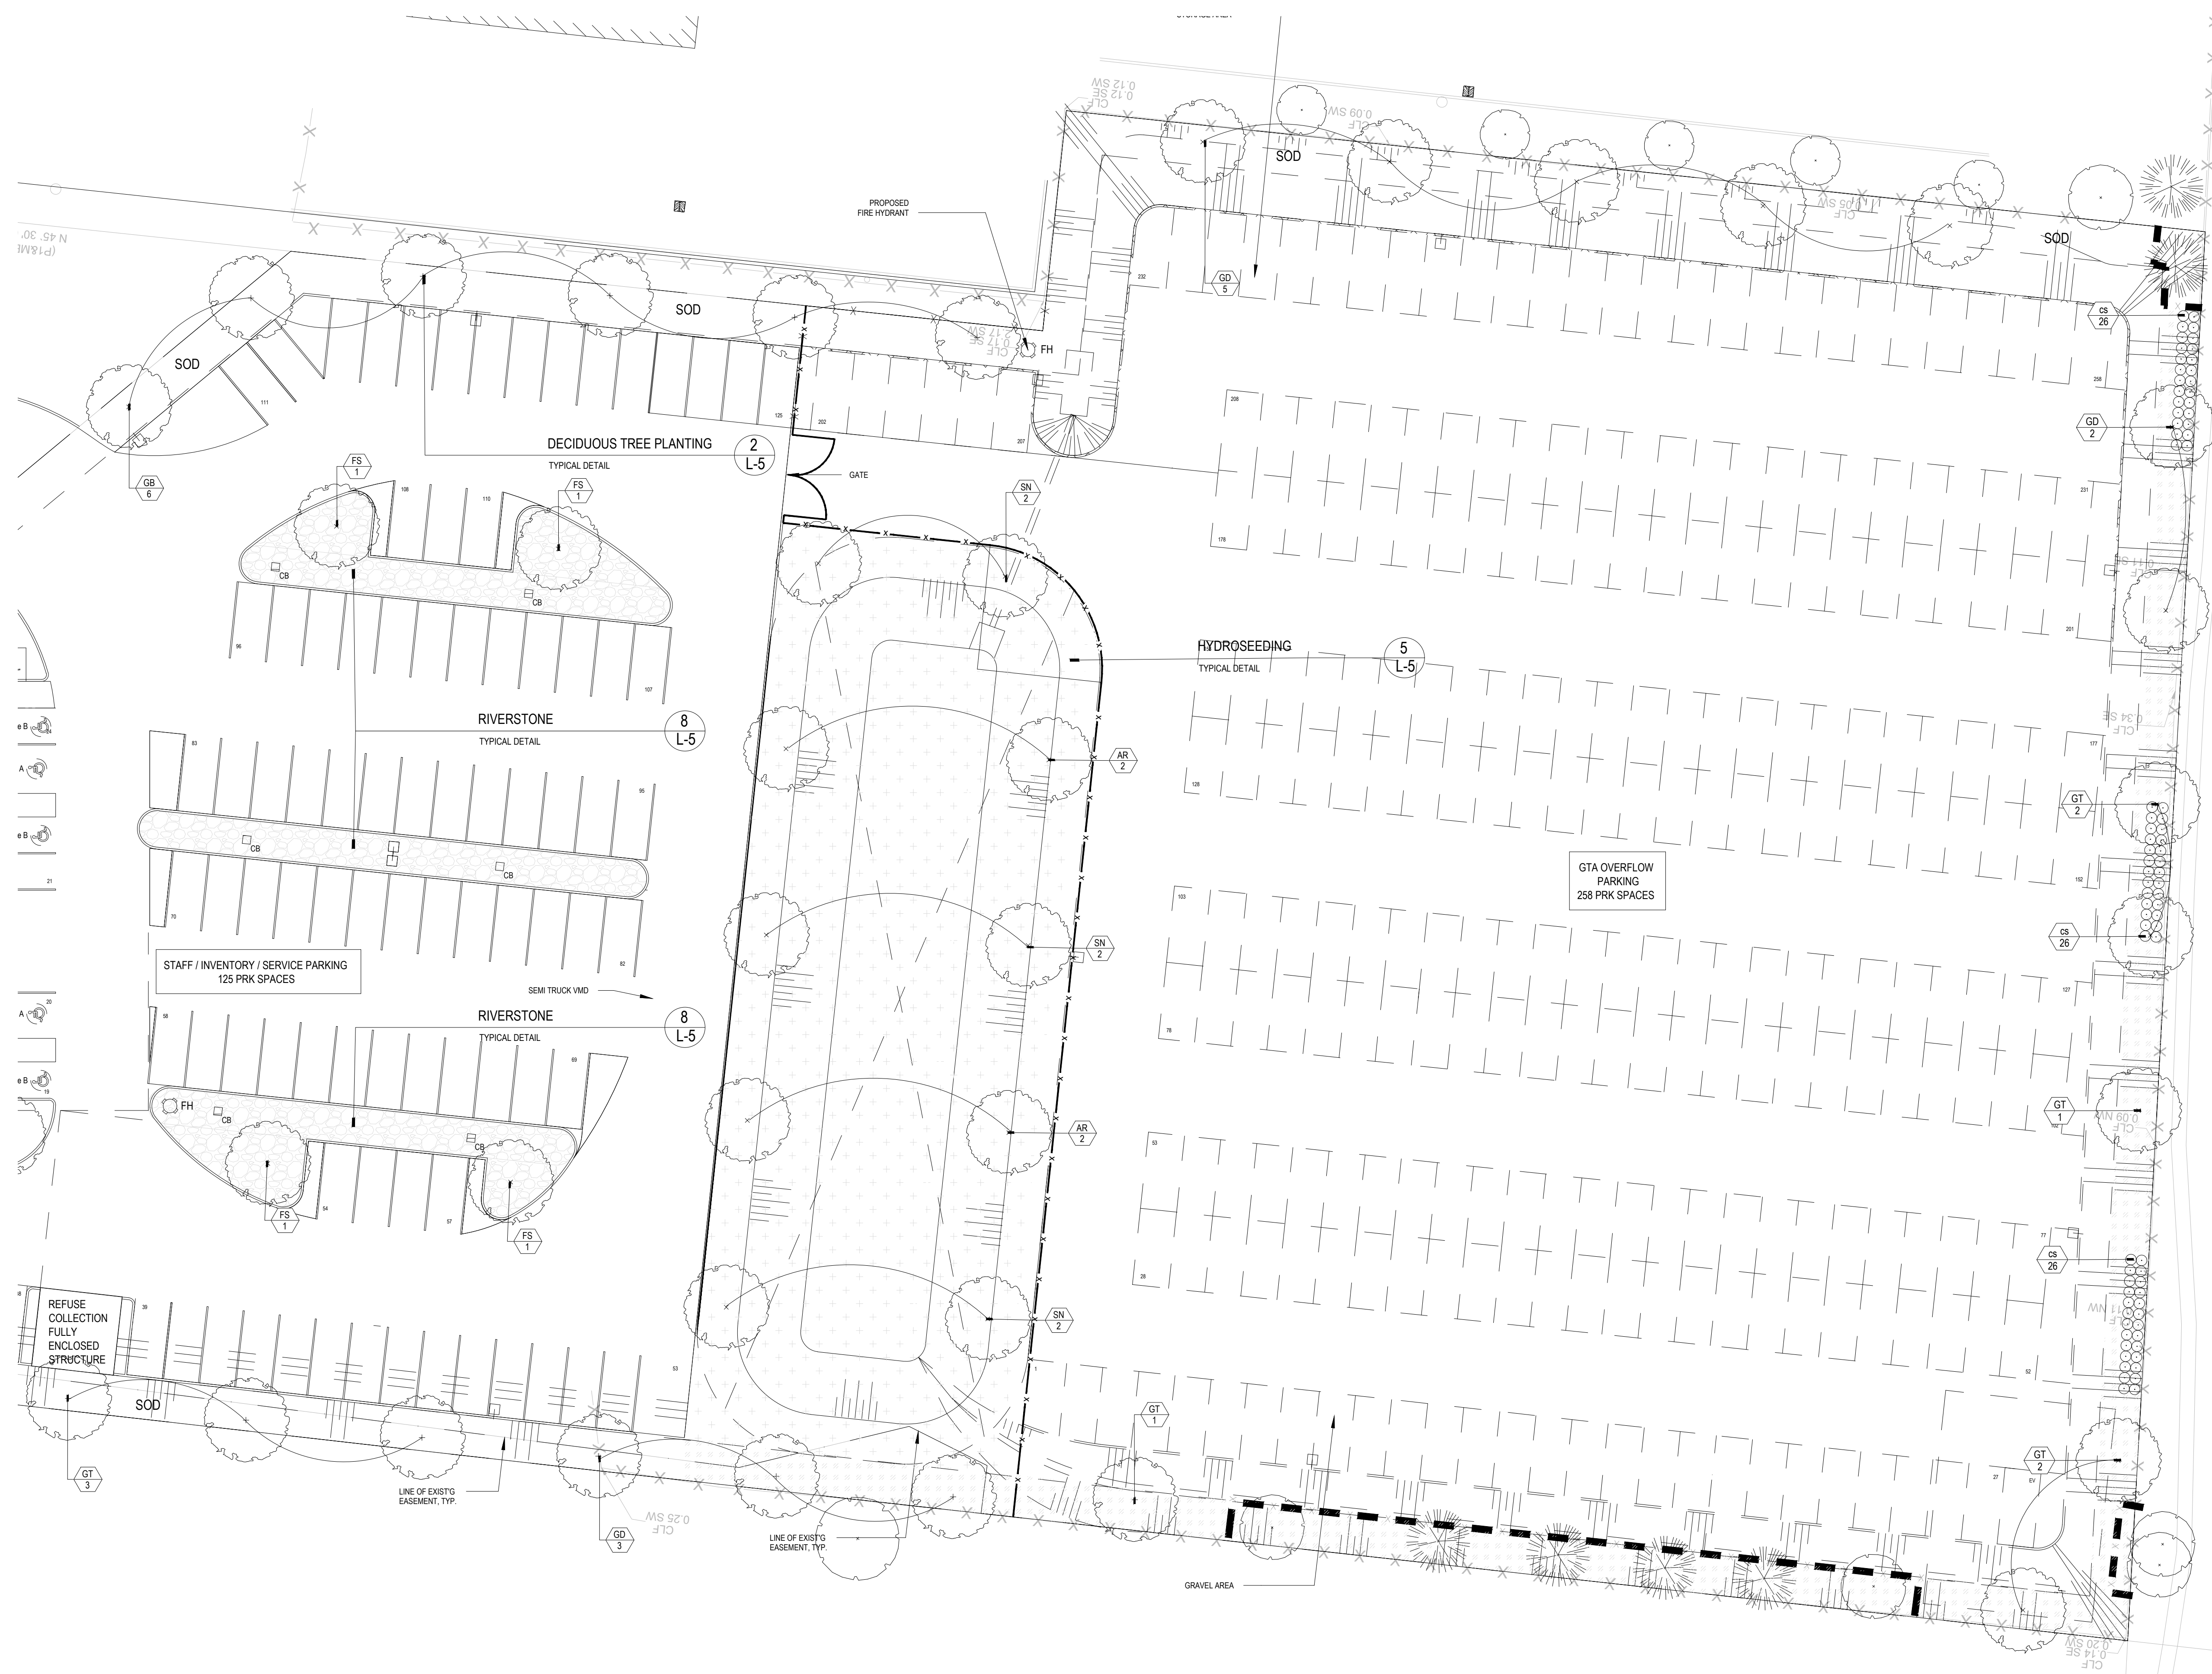

**LEGEND**

- PROPOSED DECIDUOUS TREE
- PROPOSED CONTINUOUS SHRUB BED
- HYDROSEEDING
- TREE PROTECTION FENCING PER TOWN OF OAKVILLE STANDARDS
- EXISTING DECIDUOUS TREE TO REMAIN
- EXISTING CONIFEROUS TREE TO REMAIN
- SODDED AREA
- CONCRETE WALKWAY

- GENERAL NOTES**
- Do not scale the drawings. All dimensions are in millimetres unless noted otherwise.
  - This drawing is to be read in conjunction with the overall master plan and engineering drawings prepared by the project engineer and site plans prepared by the project architect.
  - The contractor shall check and verify all existing and proposed grading and conditions on the project and immediately report any discrepancies to the consultant before proceeding with any work.
  - The contractor is to be aware of all existing and proposed services and utilities. The contractor is responsible for having all underground services and utility lines staked by each agency having jurisdiction prior to commencing work.
  - This drawing is to be used for development approval only. For layout of all work refer to construction drawings.
  - Plant quantities indicated on the plan supercede the quantities from the plant list (report any discrepancies to the landscape architect).
  - Do not leave any holes open overnight.
  - Keep area outside construction zone clean and useable by others at all times. Contractor shall thoroughly clean areas surrounding the construction zone at the end of each work day.
  - Contractor to make good any and all damages outside of the development area that may occur as a result of construction at no extra cost.
  - This drawing is Copyright MHBC 2022.

2.	APRIL 1, 2022	ISSUED FOR SPA	HH
1.	NOVEMBER 3, 2021	ISSUED FOR SPA	CC
REVISION NO.	DATE	ISSUED / REVISION	BY

**PLANNING  
URBAN DESIGN  
& LANDSCAPE  
ARCHITECTURE**

230-7050 WESTON ROAD WOODBRIDGE, ON, L4L 8G7 | P: 905.761.5588 F: 905.761.5589 | WWW.MHBCPLAN.COM

<b>STAMP</b>		<b>DATE</b>	OCTOBER 2021
		<b>DRAWN BY</b>	CC
		<b>PLAN SCALE</b>	1:250
		<b>FILE NO.</b>	19279A
		<b>CHECKED BY</b>	N.M.
		<b>OTHER</b>	

**ISSUED FOR SPA ONLY  
NOT FOR CONSTRUCTION**

All drawings and specifications are instruments of service and will remain the property of MHBC Planning and must be returned at the completion of the work. This drawing shall not be used for construction purposes unless the drawings are marked "Issued for Construction" and the professional seal is signed and dated by the landscape architect.

<b>PROJECT</b>	1333 NORTH SERVICE ROAD W. OAKVILLE, ON	
<b>FILE NAME</b>	LANDSCAPE PLAN	<b>DWG NO.</b> L1

**SOURCE**  
N:\19279A - 1333 North Service Road\2\_Drawings\4\_Landscape\4\_03-24-2022\19279A - Landscape Plan - 03-31-2022.dwg

**1** LANDSCAPE PLAN  
L-3 1:250