


EXISTING SITE
 SITE AREA: 1430 sqm
 BUILDING FOOTPRINT: 221 sqm
 LOT COVERAGE: 15.45%

EXISTING SITE STATISTICS

2

A101

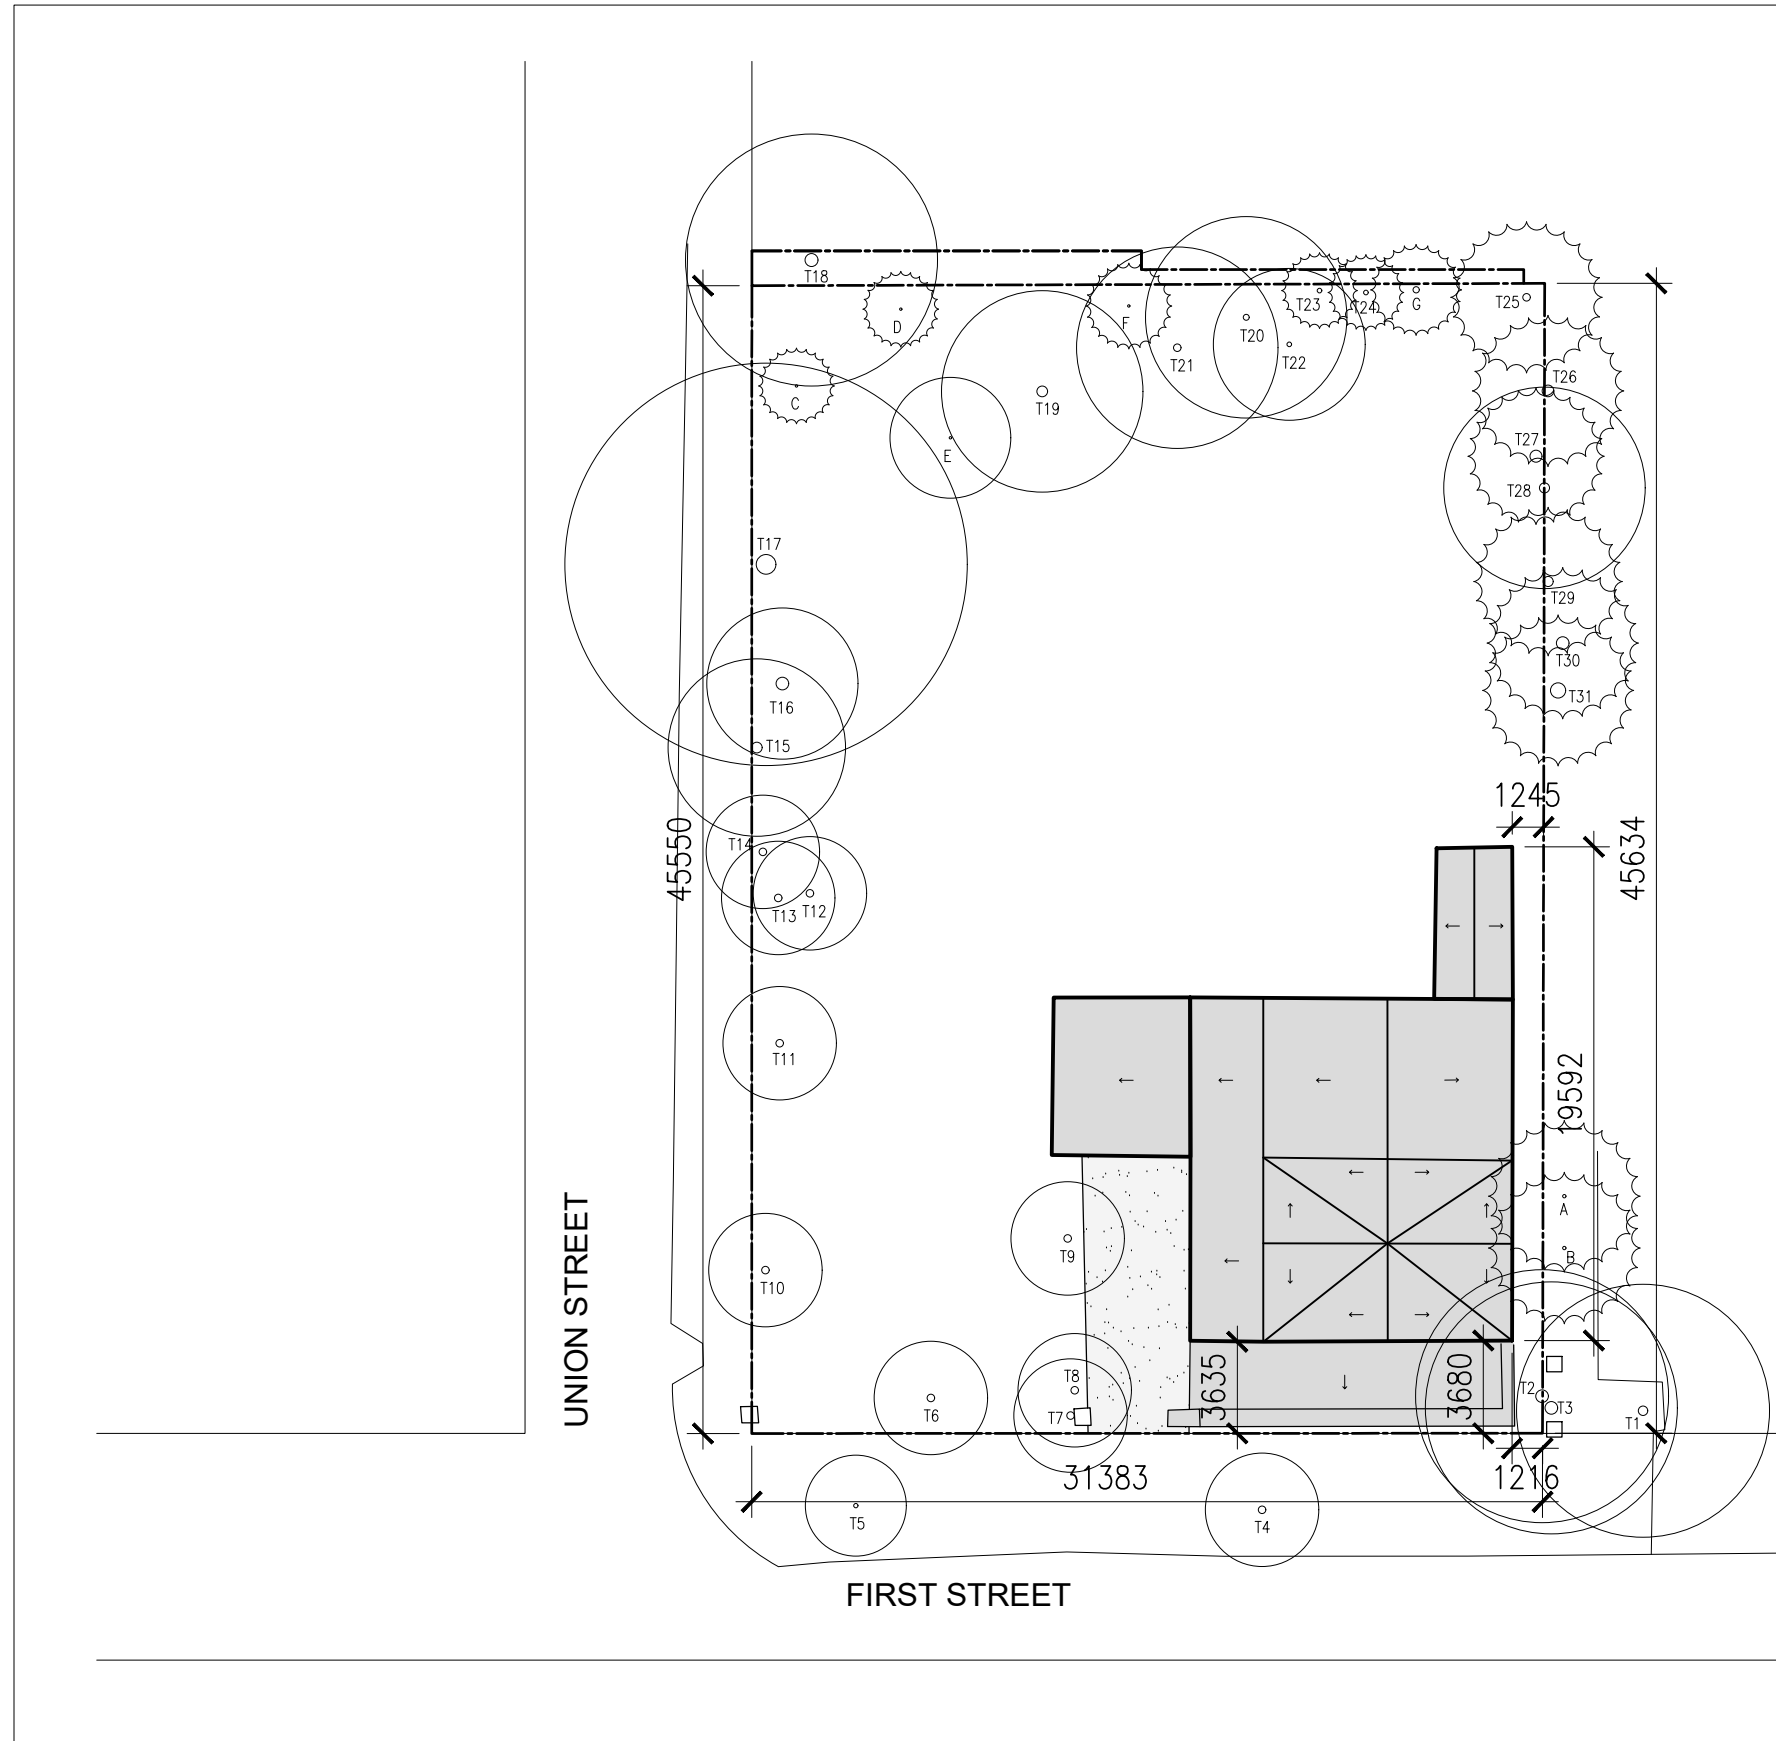

SITE PLAN

1

A101

LEGEND

- EXISTING
- NEW CONSTRUCTION

2022-12-08	ISSUED FOR SPA RESUBMISSION 2	
2022-09-01	ISSUED FOR SPA RESUBMISSION	
2021-09-22	SITE PLAN APPLICATION	
DATE	ISSUED FOR	

Project north

PHILIP EVANS
LICENCE
9096




E.R.A. Architects Inc., 625 Church St, Suite 600, Toronto, Canada, M4Y 2G1
 T: (416) 963-4497 F: (416) 963-8761 info@eraarch.ca www.eraarch.ca

Project	49 FIRST STREET
Address	49 FIRST STREET, OAKVILLE
For	MARIO BOTELHO
Project no.	16-019-01
Scale	1 : 300
Drawn by	SL/KK/EL
Reviewed by	PE
Drawing title	Existing Site Plan

Sheet no.
A101

This drawing is the property of E.R.A. Architects Inc. and may not be used or reproduced without expressed approval. Refer to Engineering drawings before proceeding with work. The Contractor shall verify all dimensions and levels on site and report any discrepancies to E.R.A. before beginning work. Do not scale from the drawings. Use figured dimensions only. The Contractor is responsible for any changes made to the drawings without E.R.A.'s approval.

SITE AREA:	1430 sqm
BUILDING FOOTPRINT:	420 sqm
SHED:	16.15 sqm
LOT COVERAGE:	30.5%
REMOVED TREES:	T4, T6, T7, T8, T9, T10, T11, T12, T13, T14

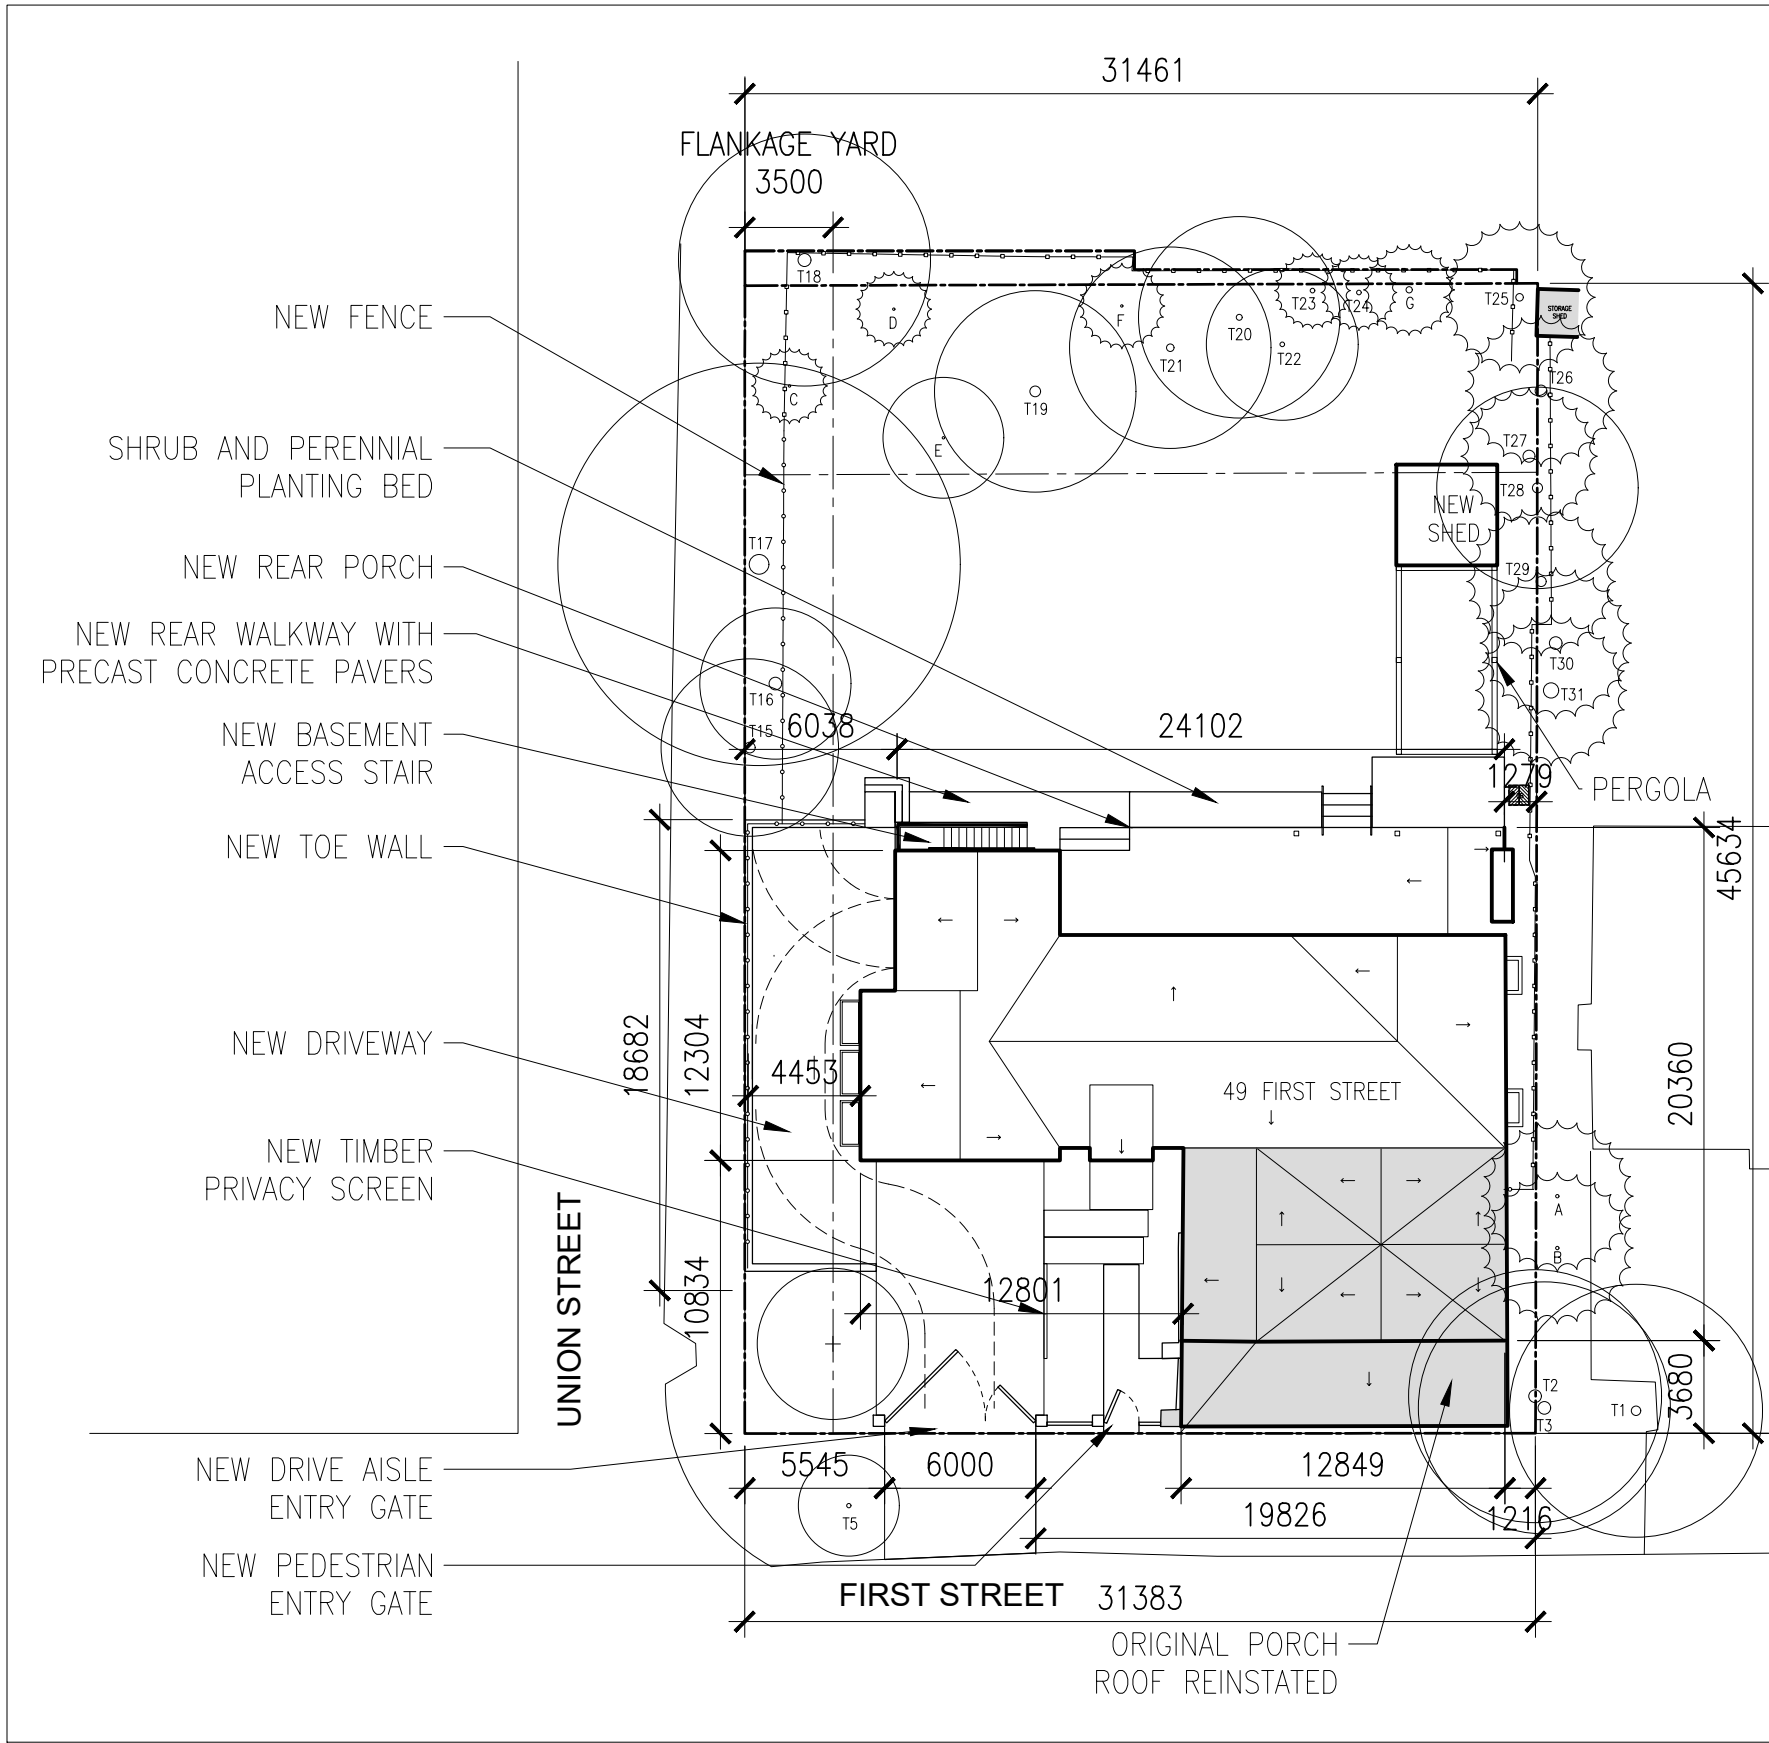

PROPOSED SITE STATISTICS

2
A102

SITE PLAN

1
A102

LEGEND

	EXISTING
	NEW CONSTRUCTION

2022-12-08	ISSUED FOR SPA RESUBMISSION 2
2022-09-01	ISSUED FOR SPA RESUBMISSION
2021-09-22	SITE PLAN APPLICATION
DATE	ISSUED FOR

Project north

E R A

E.R.A. Architects Inc., 625 Church St. Suite 600, Toronto, Canada, M4Y 2G1
T: (416) 963-4497 F: (416) 963-8761 info@eraarch.ca www.eraarch.ca

Project	49 FIRST STREET
Address	49 FIRST STREET, OAKVILLE
For	MARIO BOTELHO
Project no.	16-019-01
Scale	1 : 300
Drawn by	SL/KK/EL
Reviewed by	PE
Drawing title	Proposed Site Plan

Sheet no.
A102

This drawing is the property of E.R.A. Architects Inc. and may not be used or reproduced without expressed approval. Refer to Engineering drawings before proceeding with work. The Contractor shall verify all dimensions and levels on site and report any discrepancies to E.R.A. before beginning work. Do not scale from the drawings. Use figured dimensions only. The Contractor is responsible for any changes made to the drawings without E.R.A.'s approval.