

Contractor shall check all dimensions on the work and report any discrepancy to the Landscape Architect before proceeding. All drawings and specifications are the property of the Landscape Architect and must be returned at the completion of the work. This drawing is not to be used for construction until signed by the Landscape Architect.

LEGEND

- PROPERTY LINE
- LIMIT OF SLAB
- WOOD PRIVACY PANEL 1.8m Ht.
- 1.2m Ht. RAILING (BY ARCH)
- DECORATIVE METAL FENCE 1.2m Ht.
- DOUBLE SIDED 1.8m Ht. FENCE ON NEIGHBOURING PROPERTY

- SURFACE TREATMENT**
- UNIT PAVING TYPE 1: TECO BLOC Under Design Review SIZE: 100 X 150 X 450 PATTERN: RUNNING BOND
 - UNIT PAVING TYPE 2: HEXA 100 BY TECO BLOC SIZE: 100 X 230 X 385 PATTERN: HEXAGON PATTERN
 - PRIVATE PATIO PAVING
 - CONCRETE PAVING (PEDESTRIAN) EXPANSION JOINT - 600mm O/C SAW CUT - 1500mm O/C
 - HEAVY DUTY CONCRETE PAVING
 - ASPHALT PAVING - MULTI USE TRAIL
 - TACTILE PAVING

- SITE FURNISHINGS**
- PROPOSED TRASH RECEPTACLE
 - PROPOSED BIKE RACK
 - AREA DRAIN

- SITE LIGHTING**
- LD1 CEILING LIGHT
 - LW1 WALL SCONCE LIGHT
 - LW2 WALL SCONCE LIGHT
 - LP1a,b,c LIGHT POLE
 - LQ1 LIGHT BOLLARD


FOR ALL LIGHTING REFER TO ELEC. CONSULTANT PLANS

DETAIL KEY

- 5 - DETAIL NO.
- D-2 - SHEET NO.

- GENERAL NOTES**
- EXISTING TREE TO BE REMOVED
- 1) FOR ALL SITE GRADING REFER TO CIVIL PLANS

2	Issued for SPA 2 Submission	June 22/22
1	Issued for SPA 1 Submission	Dec. 10/21
No.	Description	Date
Revision		
City Approval Stamp		

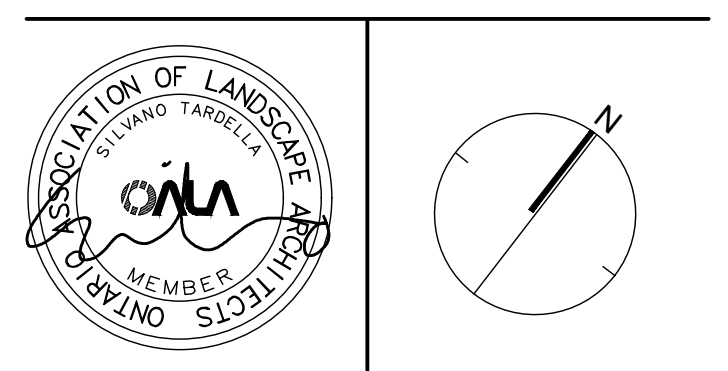

NAK design strategies


421 RONGESVALLES AVENUE, TORONTO, ON M6R 2N1 CANADA
 T: 416 340 8700 F: 416 340 7100 WWW.NAKDESIGNSTRATEGIES.COM
 Project

THE GREENWICH
 3240 WILLIAM COLTSON AVENUE, OAKVILLE
 Title

LAYOUT AND SURFACE TREATMENT PLAN

Date	Oct. 06 2021	Sheet
Scale	1:200	
Drawn	TFG	
Checked	PD	
Job No.	21207	

L1.0

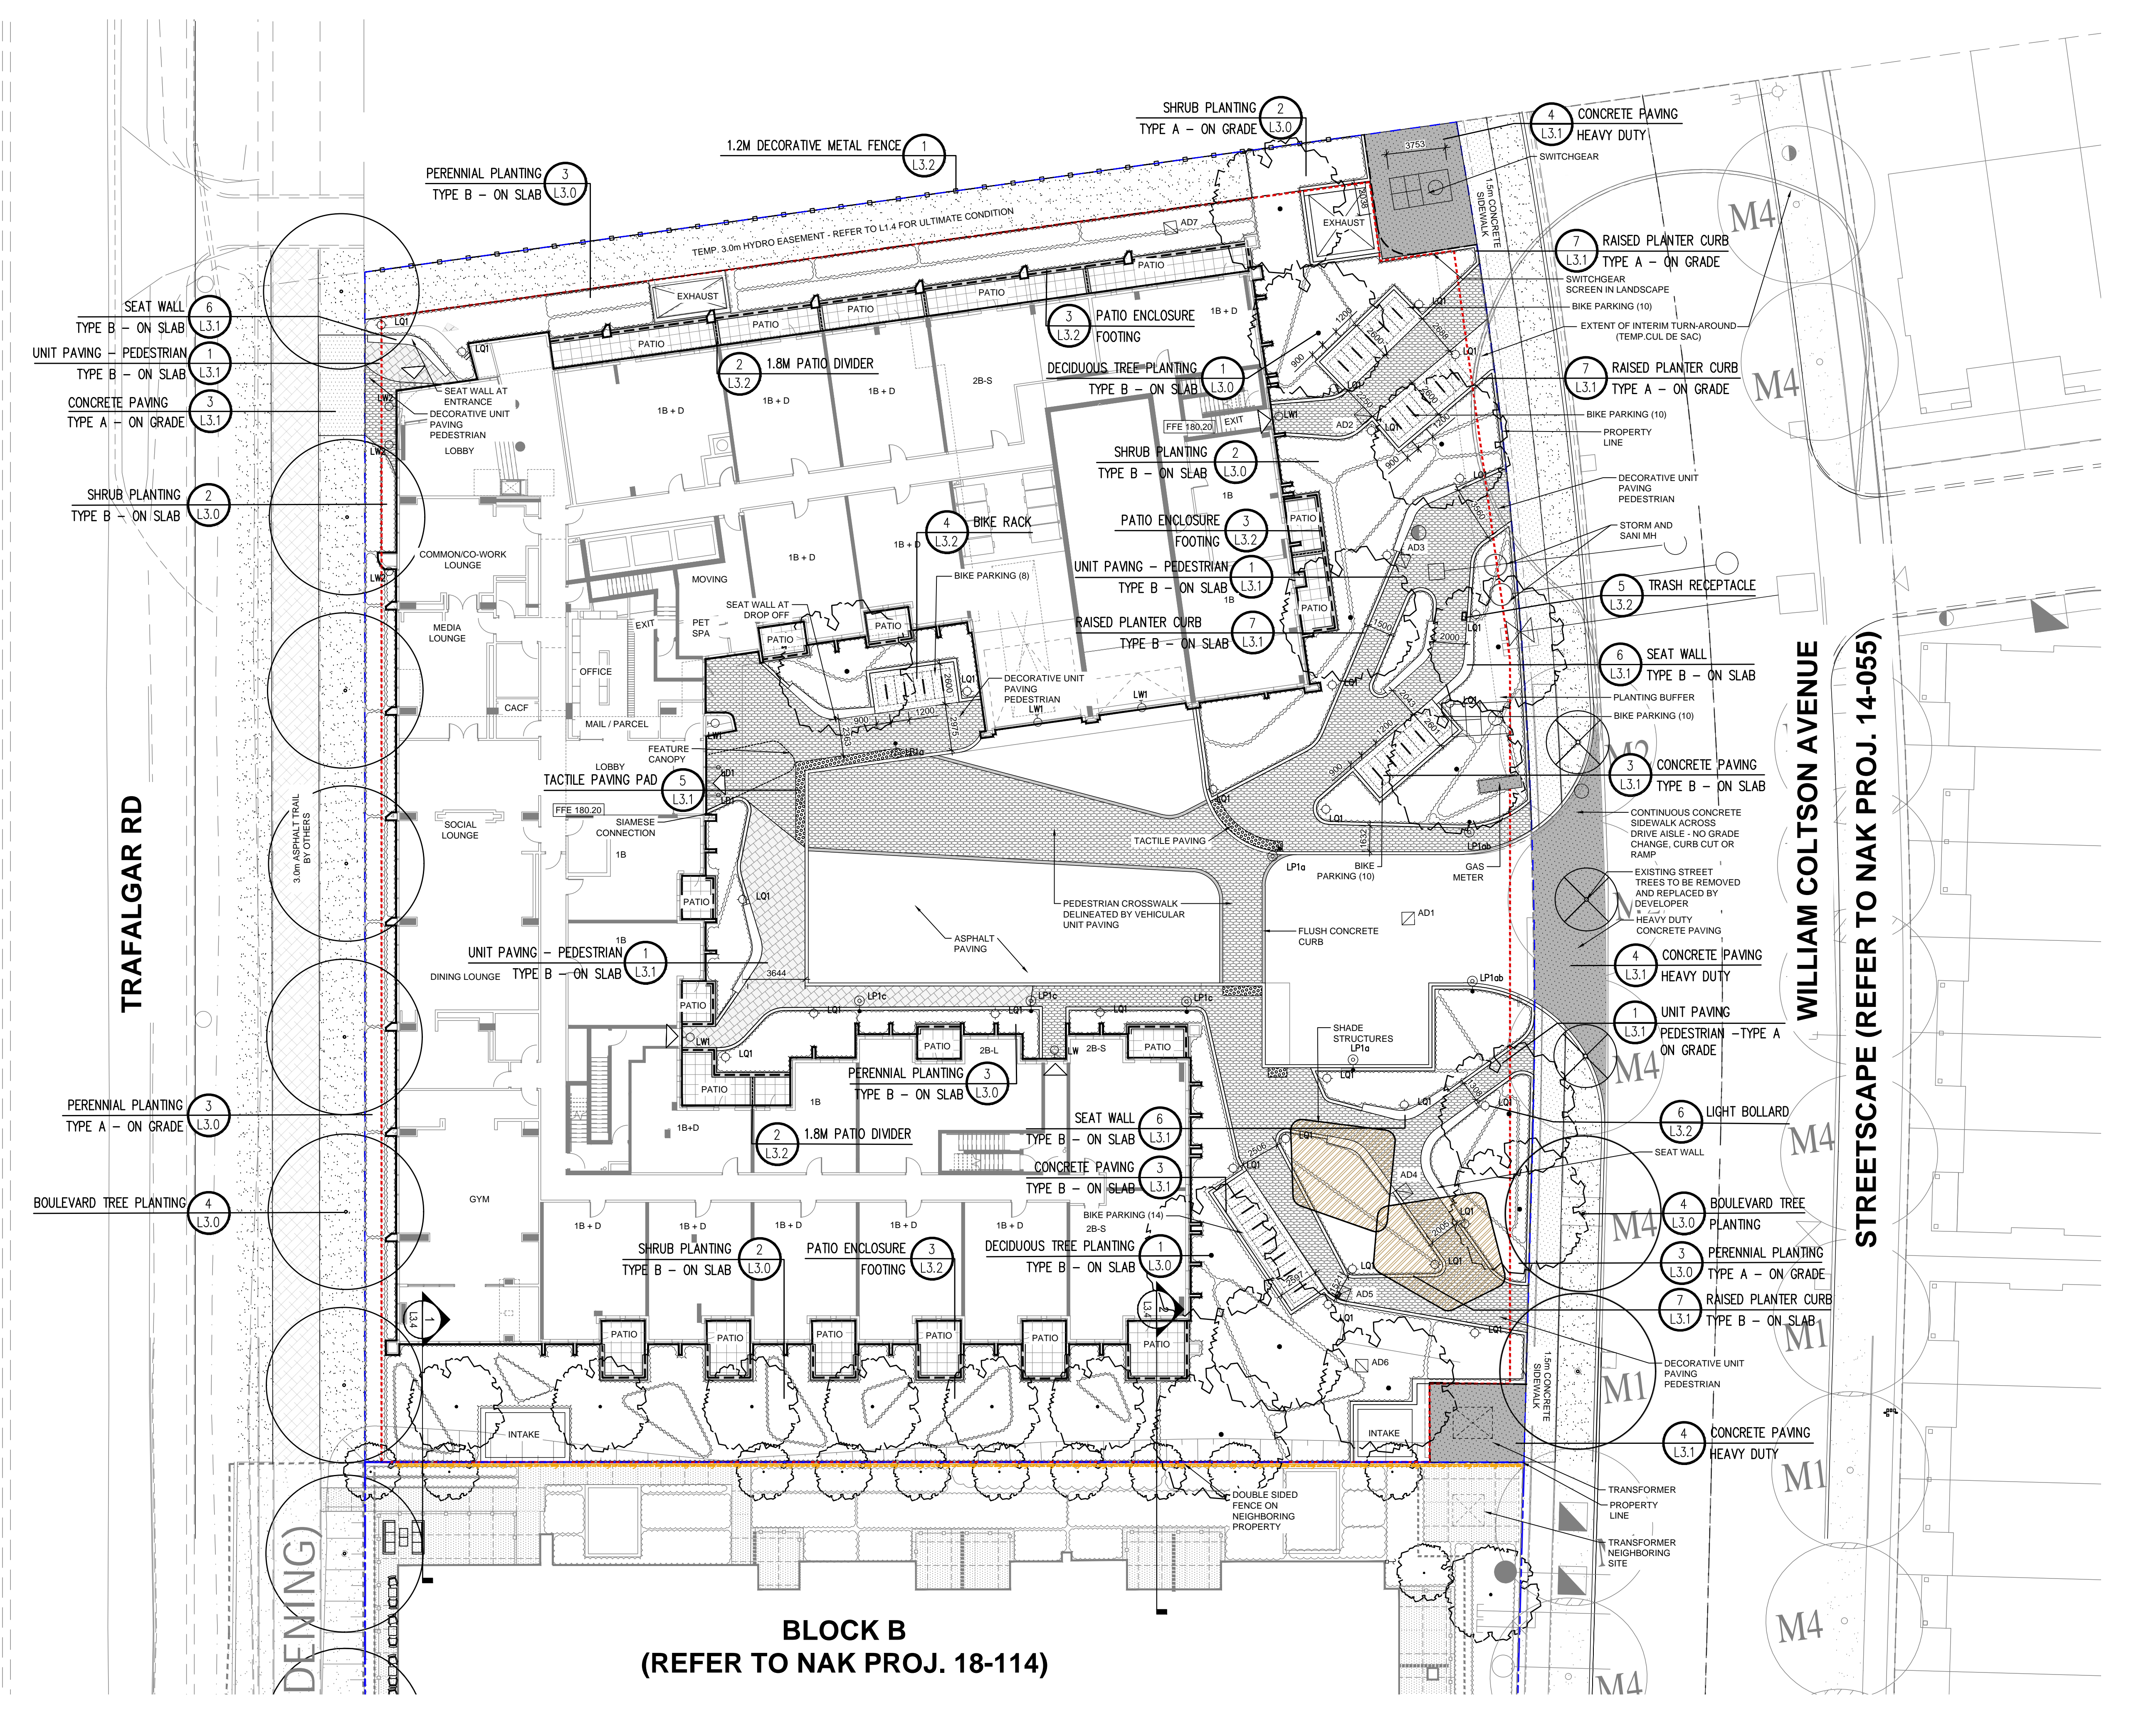

**BLOCK B
 (REFER TO NAK PROJ. 18-114)**

TRAFALGAR RD

DENING

**BLOCK B
(REFER TO NAK PROJ. 18-114)**

**WILLIAM COLTSON AVENUE
STREETSCAPE (REFER TO NAK PROJ. 14-055)**

PROPOSED PLANT LIST

KEY	QTY	BOTANICAL NAME / COMMON NAME	SIZE / REMARKS
DECIDUOUS TREES			
AR	5	ACER RUBRUM AUTUMN FLAME / AUTUMN FLAME RED MAPLE	60MM CAL. / W.B.
FG	2	FAGUS GRANDIFOLIA / AMERICAN BEECH	60MM CAL. / W.B.
GT	2	GLEDITSIA TRIACANTHOS / SHADEMASTER HONEYLOCUST	60MM CAL. / W.B.
TA	6	TILIA AMERICANA / BASSWOOD	60MM CAL. / W.B.
QR	4	QUERCUS RUBRA / RED OAK	60MM CAL. / W.B.
DECIDUOUS SHRUBS			
Hq	505	HYDRANGEA QUERCIFOLIA 'MUNCHKIN' / DWARF OAKLEAF HYDRANGEA	60 CM HT. POTTED (P/S)
Cs	90	CORNUS STOLONIFERA / RED OSIER DOGWOOD	60 CM HT. POTTED (F/S)
Sm	125	SYRINGA MEYERI 'PALBIN' / DWARF KOREAN LILAC	50 CM HT. POTTED (P/S)
Ra	1060	RHUS AROMATICA / FRAGRANT SUMAC	60 CM HT. POTTED (A)
EVERGREEN SHRUBS			
Jh	224	JUNIPERUS HORIZONTALIS / COMPACT ANDORRA JUNIPER	60 CM HT. POTTED (P/S)
Tm	425	TAXUS MEDIA 'HICKSII' / HICKS YEW	60 CM HT. POTTED (A)
PERENNIALS AND ORNAMENTAL GRASSES			
hm	106	HOSTA 'MINUTEMAN' / MINUTEMAN HOSTA	1 GAL. POT (S)
hms	510	HAKONECHLOA MACRRA / JAPANESE FOREST GRASS	1 GAL. POT (A)
hs	235	HEMEROCALLIS 'STELLA D'ORO' / STELLA D'ORO DAYLILY	1 GAL. POT (F/S)
ss	301	SEDUM SPECTABILE 'BRILLIANT' / BRILLIANT STONECROP	1 GAL. POT (F/S)
dc	281	DESCHAMPSIA CESPITOSA / TUFTED HAIR GRASS	1 GAL. POT (P/S)
st	323	STIPA TENUSISIA / MEXICAN FEATHER GRASS	1 GAL. POT (F/S)
cl	304	CHASMANTHUM LATIFOLIUM / NORTHERN SEA OATS	1 GAL. POT (P/S)
STREET TREES - TRAFALGAR ROAD STREETSCAPE			
KEY	QTY	BOTANICAL NAME / COMMON NAME	SIZE / REMARKS
DECIDUOUS TREES			
AS	2	ACER SACCHARUM 'LEGACY' / LEGACY SUGAR MAPLE	60MM CAL. / W.B.
LT	5	LIRIODENDRON TULIPIFERA / TULIP TREE	60MM CAL. / W.B.
STREET TREES - WILLIAM CUTMORE STREETSCAPE			
KEY	QTY	BOTANICAL NAME / COMMON NAME	SIZE / REMARKS
DECIDUOUS TREES			
M1	1	ACER SACCHARUM 'LEGACY' / LEGACY SUGAR MAPLE	60MM CAL. / W.B.
M4	1	GYMNOCLADUS DIOCUS / KENTUCKY COFFEE TREE	60MM CAL. / W.B.

LEGEND

	PROPERTY LINE
	LIMIT OF SLAB
	WOOD PRIVACY PANEL 1.8m Ht.
	1.2m Ht. RAILING (BY ARCH)
	DECORATIVE METAL FENCE 1.2m Ht.
	DOUBLE SIDED 1.8m Ht. FENCE ON NEIGHBOURING PROPERTY

PLANTING

	DECIDUOUS TREE
	SHRUBS
	LIMIT OF BED

SURFACE TREATMENT

	SOD
--	-----

DETAIL KEY

	DETAIL NO.
	SHEET NO.


PLANTING KEY

	TREE SPECIES QUANTITY		SHRUB SPECIES QUANTITY
--	-----------------------	--	------------------------

GENERAL NOTES

	EXISTING TREE TO BE REMOVED
--	-----------------------------

2	Issued for SPA 2 Submission	June 22/22
1	Issued for SPA 1 Submission	Dec. 10/21
No.	Description	Date
Revision		
City Approval Stamp		

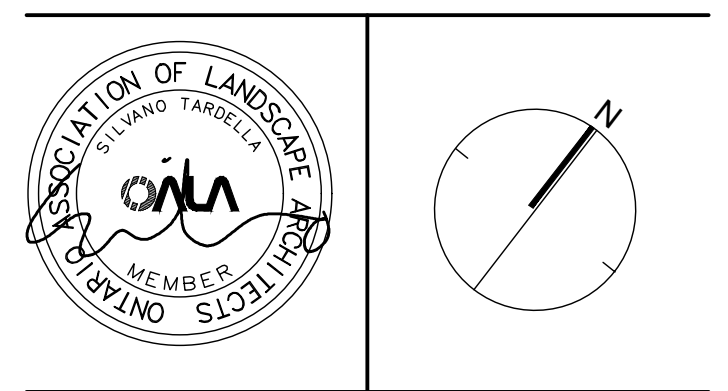

NAK
design strategies

421 RONCESVALLES AVENUE, TORONTO, ON M6R 2N1 CANADA
1 416 340 8700 F 416 340 7100 NAKDESIGNSTRATEGIES.COM

THE GREENWICH
3240 WILLIAM COLTSON AVENUE, OAKVILLE


Title

PLANTING PLAN

Date	Oct. 06. 2021	Sheet	
Scale	1:200		
Drawn	TFG		
Checked	PD		
Job No.	21207		

L1.1

Contractor shall check all dimensions on the work and report any discrepancy to the Landscape Architect before proceeding. All drawings and specifications are the property of the Landscape Architect and must be returned at the completion of the work. This drawing is not to be used for construction until signed by the Landscape Architect.

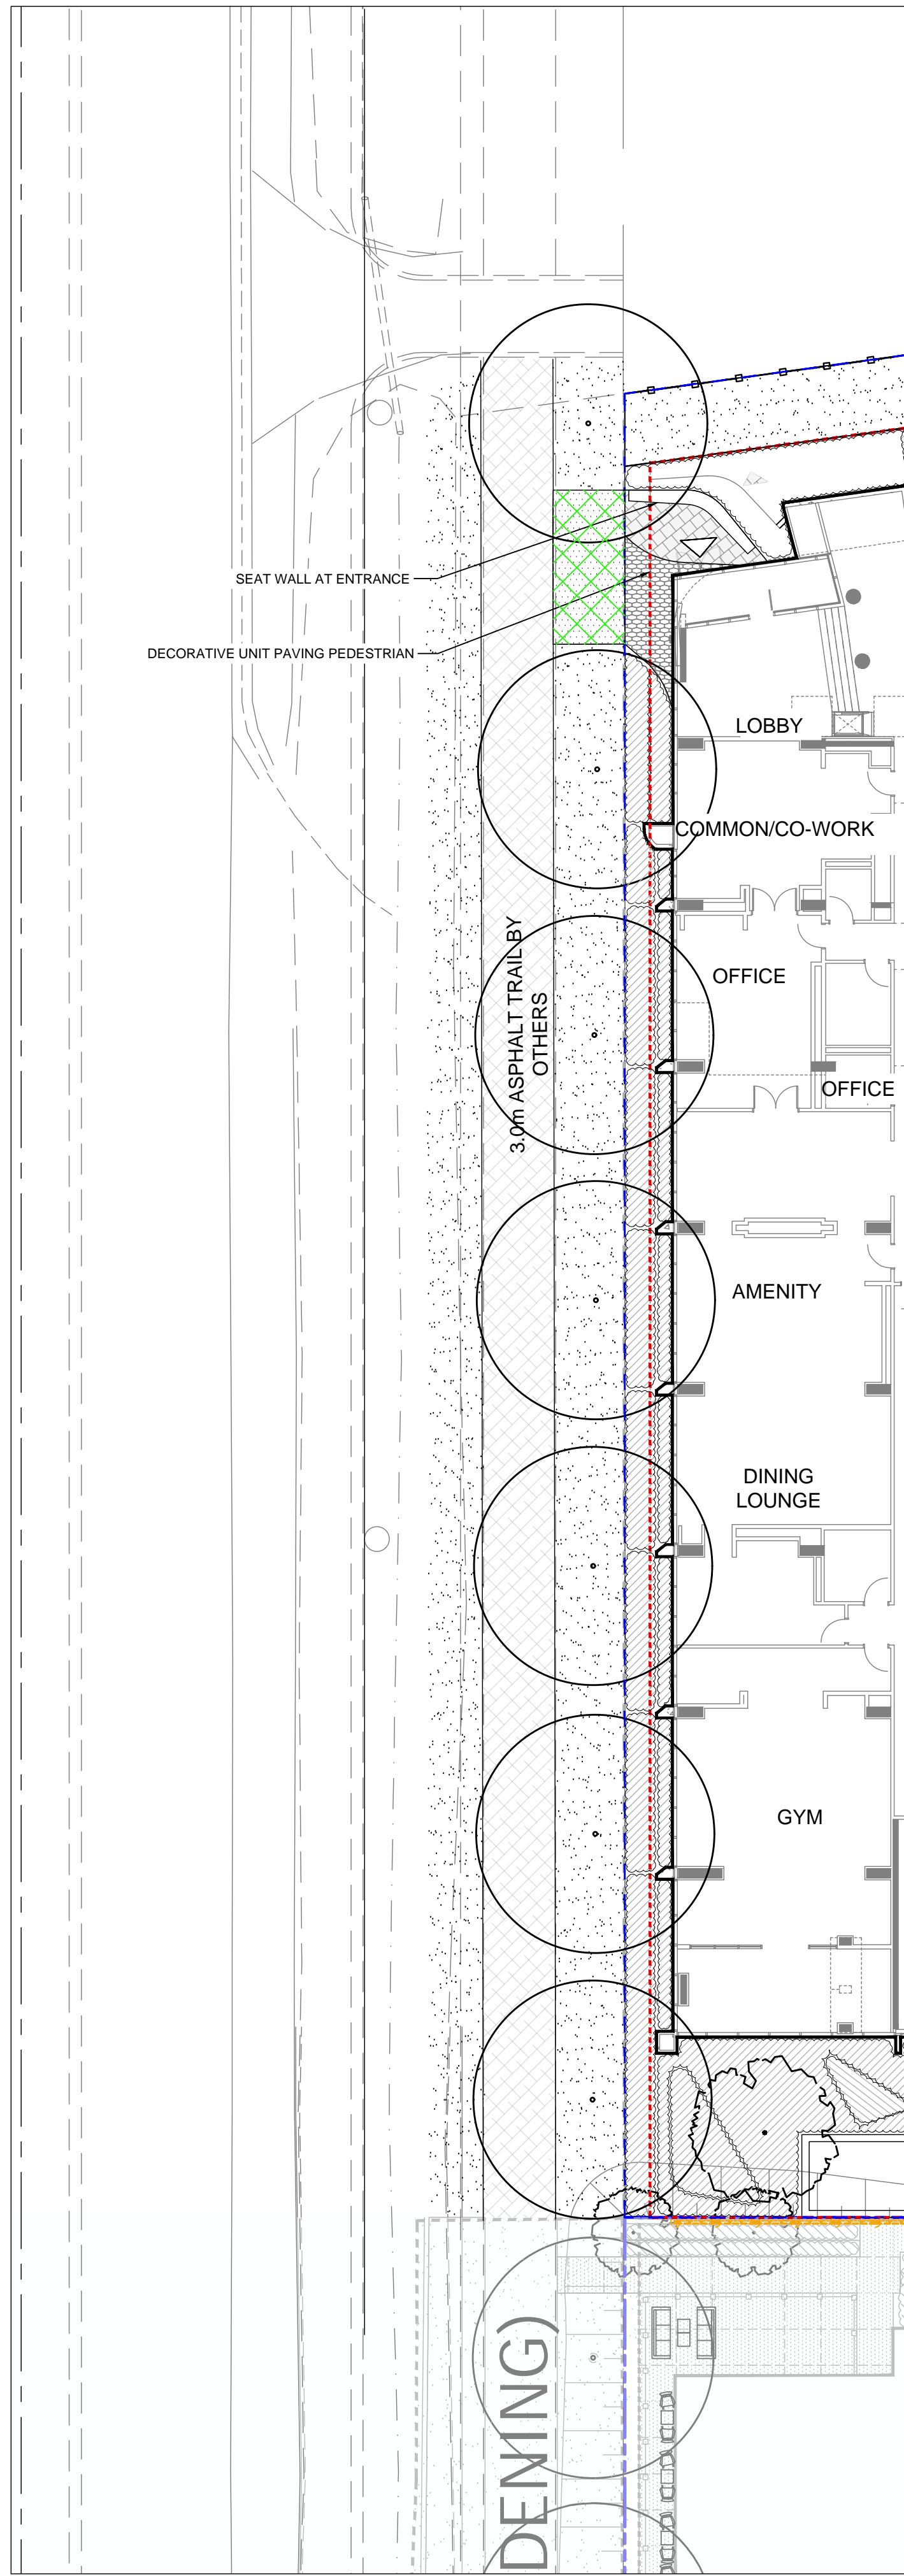

LEGEND

- PROPERTY LINE
- LIMIT OF SLAB
- WOOD PRIVACY PANEL 1.8m Ht.
- 1.2m Ht. RAILING (BY ARCH)
- DECORATIVE METAL FENCE 1.2m Ht.

SURFACE TREATMENT

- UNIT PAVING TYPE 1: TECHO BLOC Under Design Review
SIZE: 100 X 150 X 450
PATTERN: RUNNING BOND
- UNIT PAVING TYPE 2: HEXA 100 BY TECHO BLOC
SIZE: 100 X 230 X 385
PATTERN: HEXAGON PATTERN
- ASPHALT PAVING - MULTI USE TRAIL

DETAIL KEY


5 — DETAIL NO.
D-2 — SHEET NO.

1) FOR ALL SITE GRADING REFER TO CIVIL PLANS

GENERAL NOTES

PROPOSED CONCRETE PAVED WALKWAY LINKING THE PEDESTRIAN ENTRY WAY FROM THE BUILDING TO THE REGIONS MULTUSE TRAIL WILL BE INSTALLED AFTER THE M.U.T IS COMPLETED BY THE REGION. PLEASE REFER TO ULTIMATE DRAWING L1.0.

-		
-		
-		
-		
-		
2	Issued for SPA 2 Submission	June 22/22
1	Issued for SPA 1 Submission	Dec. 10/21
No.	Description	Date
Revision		
City Approval Stamp		

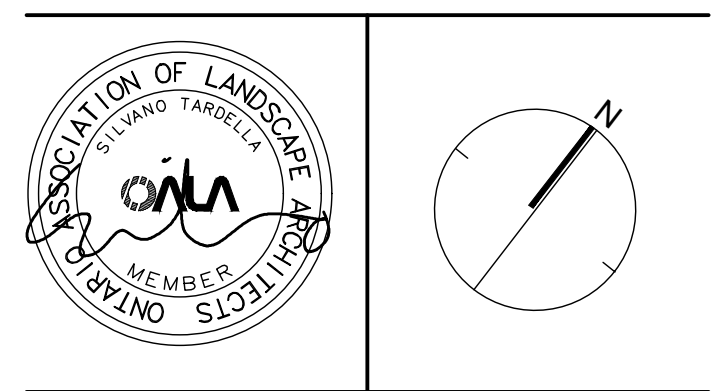

NAK
design strategies


421 RONCESVALLES AVENUE, TORONTO, ON M8B 2N1 CANADA
T 416-340-8700 F 416-340-7100 NAKDESIGNSTRATEGIES.COM

Project

THE GREENWICH
3240 WILLIAM COLTSON AVENUE, OAKVILLE

Title		
INTERIM STREETScape PLAN TRAFALGAR ROAD		
Date	Oct. 06. 2021	Sheet
Scale	1:200	L1.3
Drawn	TFG	
Checked	PD	
Job No.	21207	

Contractor shall check all dimensions on the work and report any discrepancy to the Landscape Architect before proceeding. All drawings and specifications are the property of the Landscape Architect and must be returned at the completion of the work. This drawing is not to be used for construction until signed by the Landscape Architect.

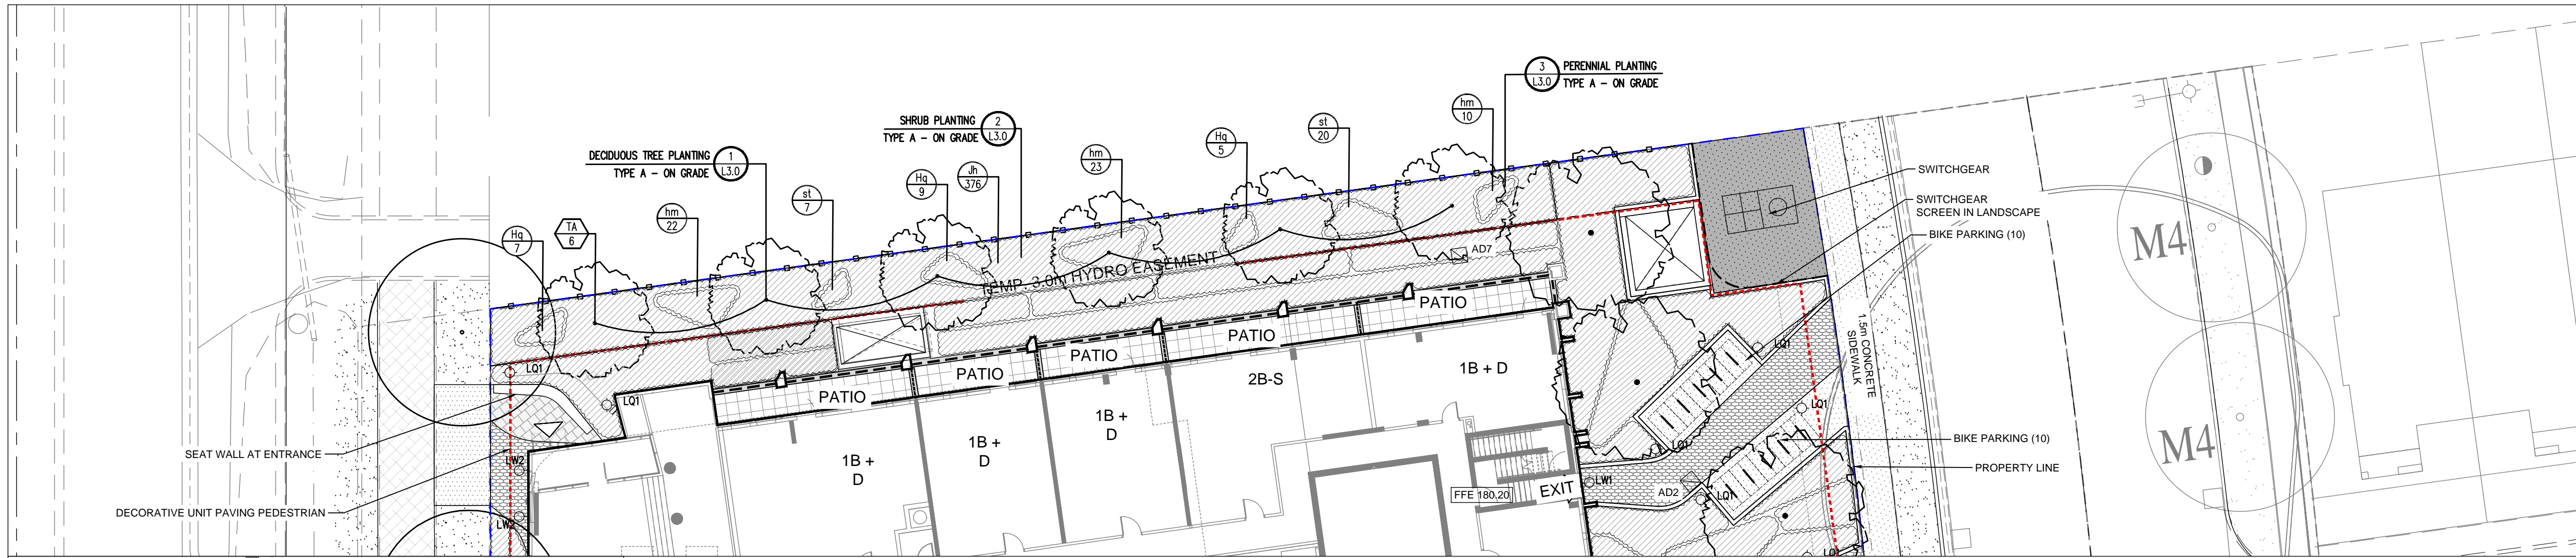

HYDRO EASEMENT ULTIMATE CONDITION PLANT LIST

KEY	QTY	BOTANICAL NAME / COMMON NAME	SIZE / REMARKS
DECIDUOUS TREES			
TA	6	TILIA AMERICANA / BASSWOOD	60MM CAL. / W.B.
DECIDUOUS SHRUBS			
Hq	21	HYDRANGEA QUERCIFOLIA 'MUNCHKIN' / DWARF OAKLEAF HYDRANGEA	60 CM HT. POTTED (P/S)
EVERGREEN SHRUBS			
Jh	376	JUNIPERUS HORIZONTALIS / COMPACT ANDORRA JUNIPER	60 CM HT. POTTED (P/S)
PERENNIALS AND ORNAMENTAL GRASSES			
hm	55	HOSTA MINUTEMAN / MINUTEMAN HOSTA	1 GAL. POT (S)
st	27	STIPA TENUISSIMA / MEXICAN FEATHER GRASS	1 GAL. POT (FS)

LEGEND

- PROPERTY LINE
- LIMIT OF SLAB
- WOOD PRIVACY PANEL 1.8m Ht. 1.2m Ht. RAILING (BY ARCH)
- DECORATIVE METAL FENCE 1.2m Ht.

PLANTING

- DECIDUOUS TREE
- SHRUBS
- LIMIT OF BED

SURFACE TREATMENT

- SOD



DETAIL KEY

- 5 - DETAIL NO.
- 0-2 - SHEET NO.

PLANTING KEY

- XX/00 - TREE SPECIES QUANTITY
- XX/00 - SHRUB SPECIES QUANTITY

2	Issued for SPA 2 Submission	June 22/22
1	Issued for SPA 1 Submission	Dec. 10/21
No.	Description	Date

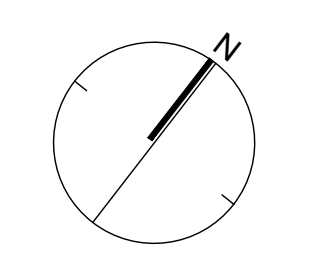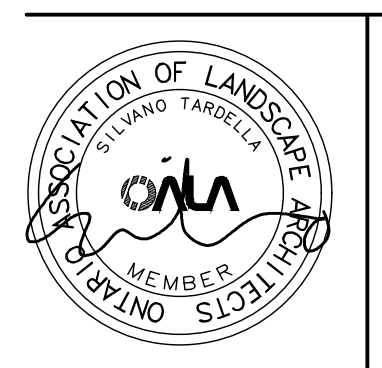

NAK
design strategies

421 RONCESVALLES AVENUE, TORONTO, ON M4B 2N1 CANADA
T 416.340.8700 F 416.340.7100 NAKDESIGNSTRATEGIES.COM

THE GREENWICH
3240 WILLIAM COLTSON AVENUE, OAKVILLE

Title HYDRO EASEMENT ULTIMATE CONDITION		
Date Oct. 06. 2021	Scale 1:200	Sheet L1.4
Drawn TFG	Checked PD	Job No. 21207

Contractor shall check all dimensions on the work and report any discrepancy to the Landscape Architect before proceeding. All drawings and specifications are the property of the Landscape Architect and must be returned at the completion of the work. This drawing is not to be used for construction until signed by the Landscape Architect.




LEGEND

	PROPERTY LINE
	LIMIT OF SLAB
	WOOD PRIVACY PANEL 1.8m HL 1.2m HL RAILING (BY ARCH)
	DECORATIVE METAL FENCE 1.2m
	DOUBLE SIDED 1.8m HL FENCE ON NEIGHBOURING PROPERTY
SITE LIGHTING	
	CEILING LIGHT
	WALL SCONCE LIGHT
	WALL SCONCE LIGHT
	LIGHT POLE
	LIGHT POLE
	LIGHT BOLLARD

FOR ALL LIGHTING REFER TO ELEC. CONSULTANT PLANS

No.	Description	Date
2	Issued for SPA 2 Submission	June 22/22
1	Issued for SPA 1 Submission	Dec. 10/21
Revision		
City Approval Stamp		

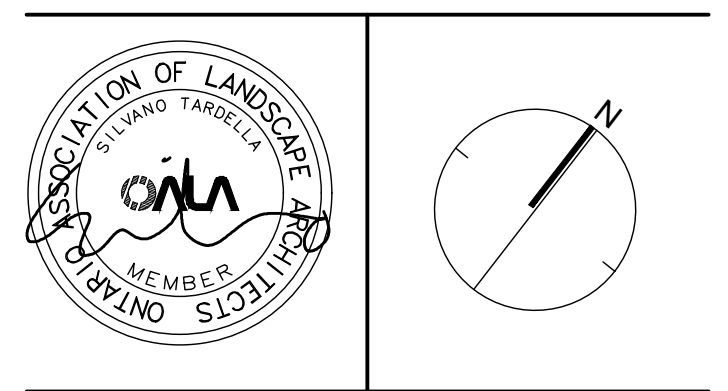

NAK
design strategies

421 RONCESVALLES AVENUE, TORONTO, ON M6R 2N1 CANADA
1 416 340 8700 F 416 340 9100 NAKDESIGNSTRATEGIES.COM

THE GREENWICH
3240 WILLIAM COLTSON AVENUE, OAKVILLE


Title
LIGHTING PLAN

Date	Oct. 06. 2021	Sheet
Scale	1:200	
Drawn	TFG	
Checked	PD	
Job No.	21207	

LT

BLOCK B
(REFER TO NAK PROJ. 18-114)

Contractor shall check all dimensions on the work and report any discrepancy to the Landscape Architect before proceeding. All drawings and specifications are the property of the Landscape Architect and must be returned at the completion of the work. This drawing is not to be used for construction until signed by the Landscape Architect.

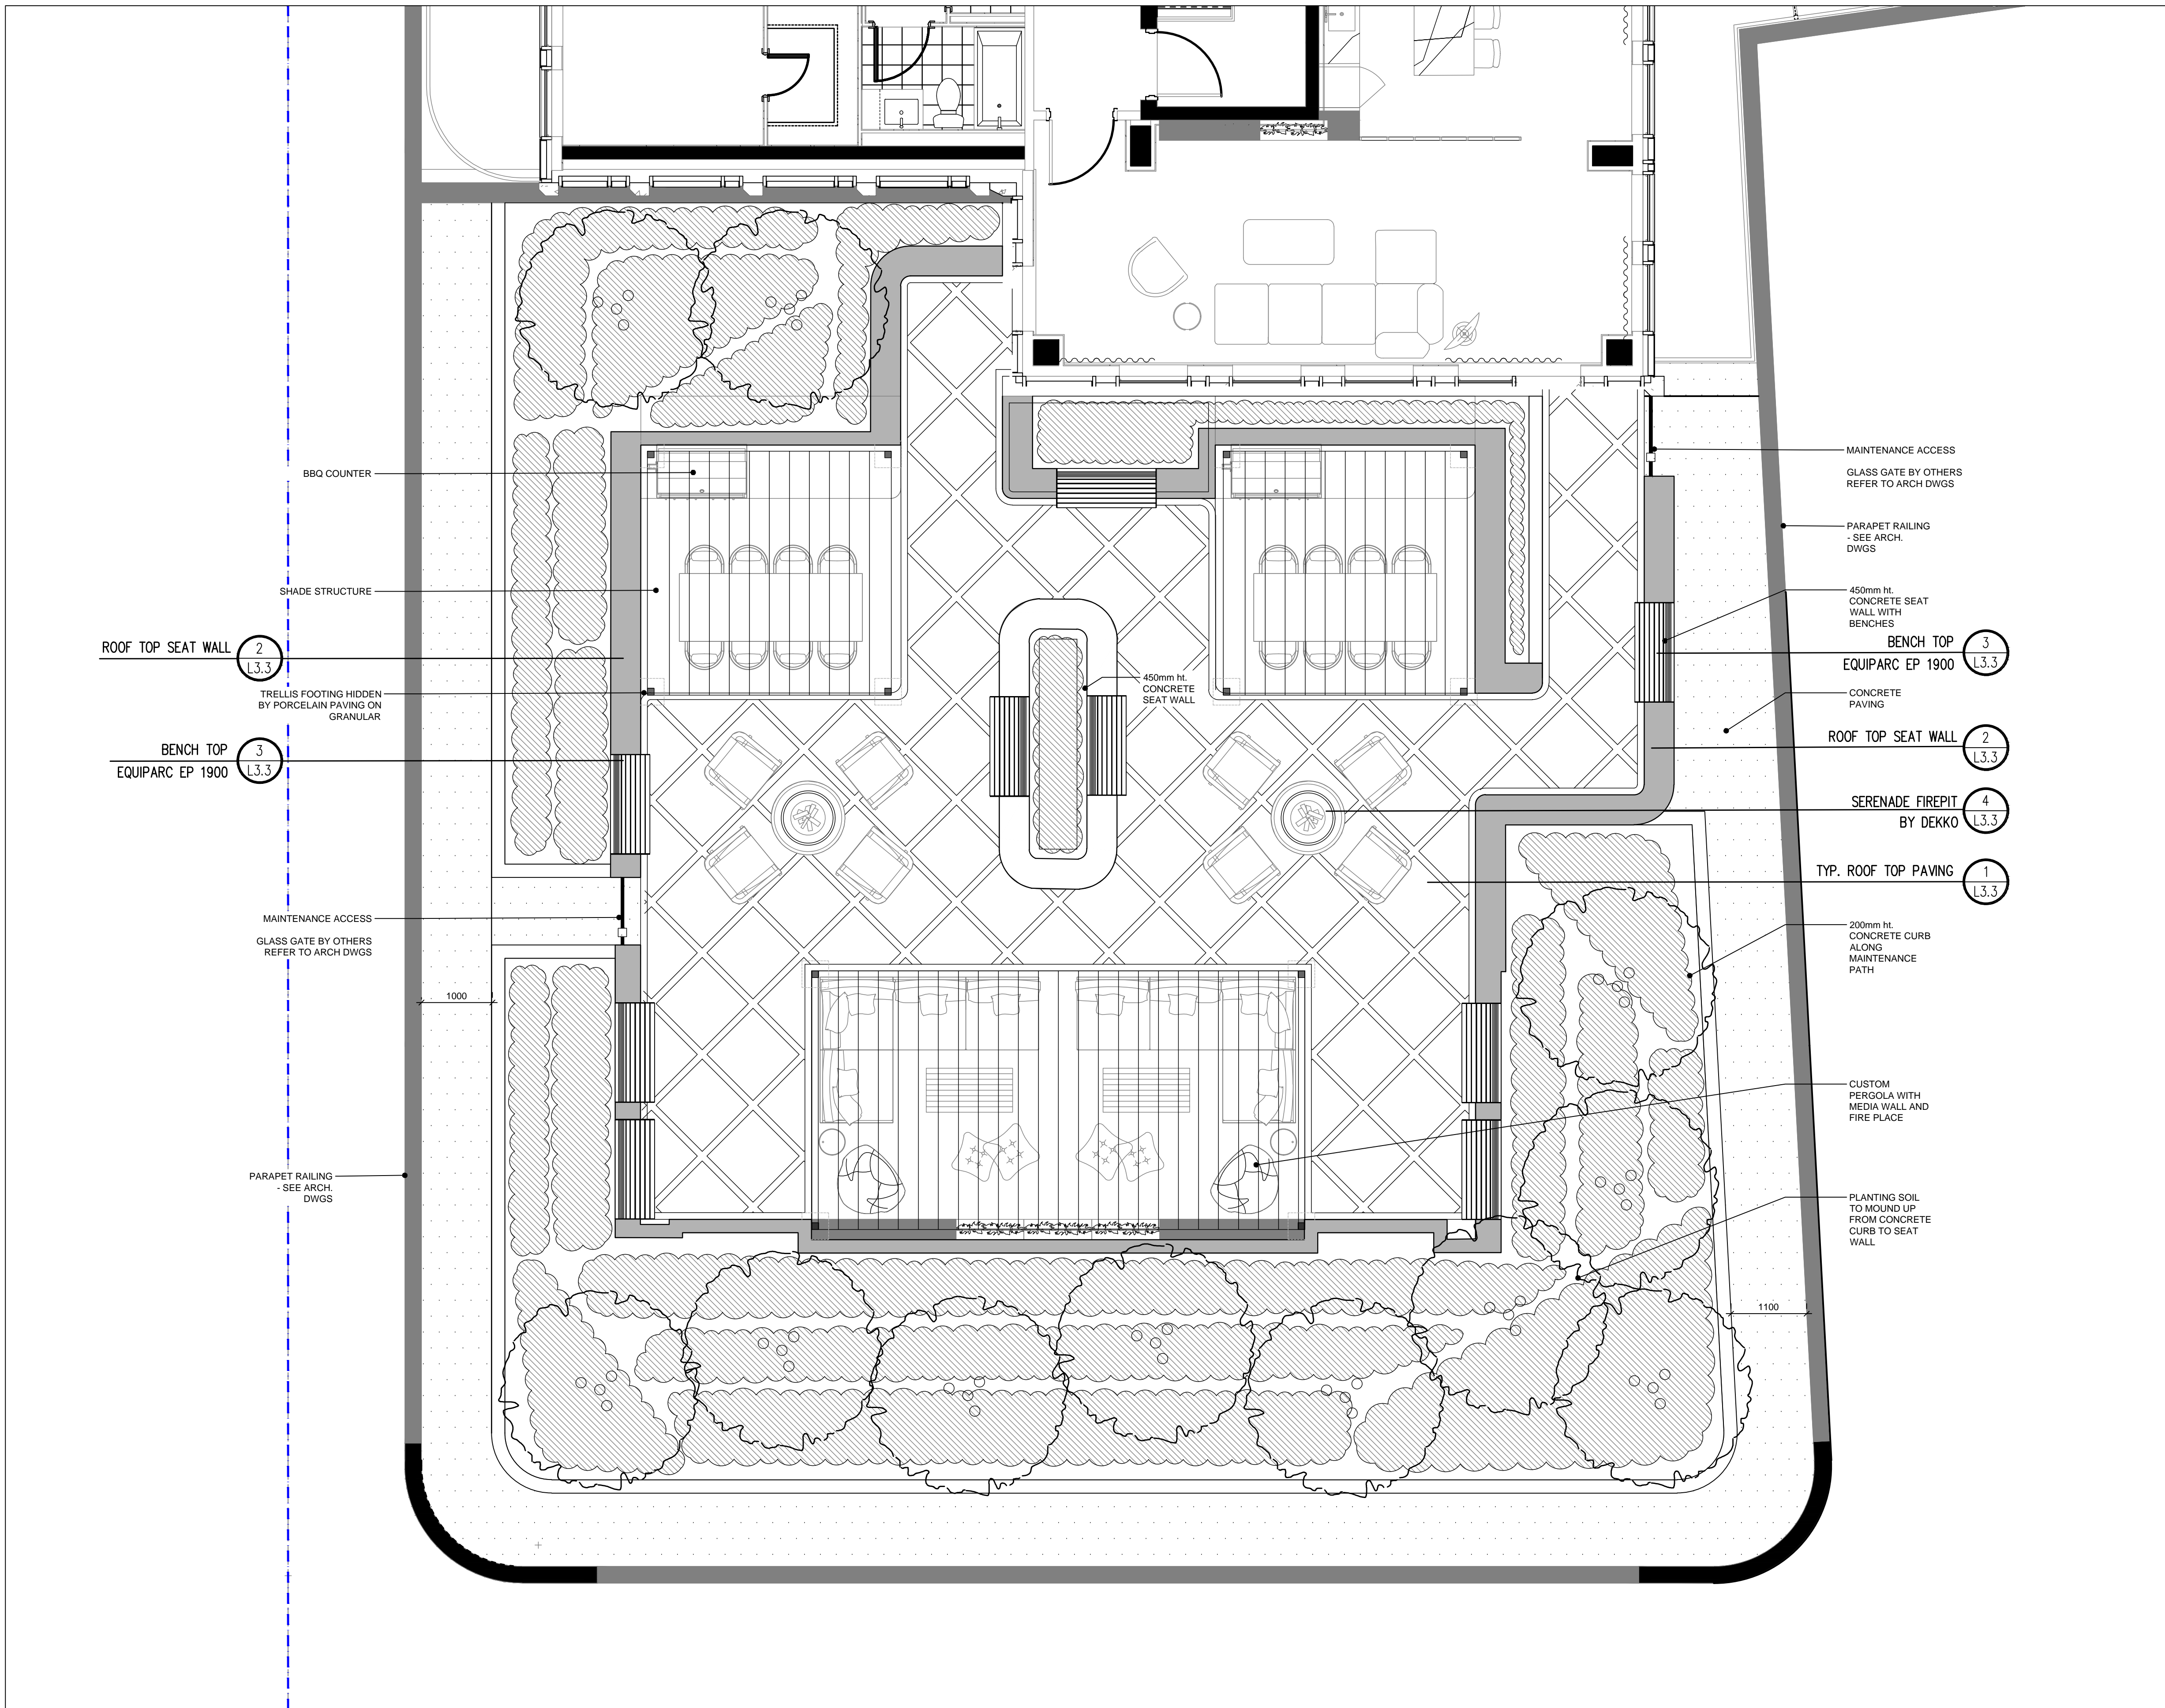

LEGEND

SURFACE TREATMENT

- PORCELAIN PAVING
- BROOKLING ARMTEC CONCRETE PAVING

PLANTING

- SHRUB PLANTING
- MULTI-STEM TREE

SITE FURNISHINGS


- PROPOSED BENCH TOP

DETAIL KEY

- 5 - DETAIL NO.
- 1-2 - SHEET NO.

1) ALL LOOSE FURNITURE ITEMS NOT IN CONTRACT

2	Issued for SPA 2 Submission	June 22/22
1	Issued for SPA 1 Submission	Dec. 10/21
No.	Description	Date
Revision		
City Approval Stamp		

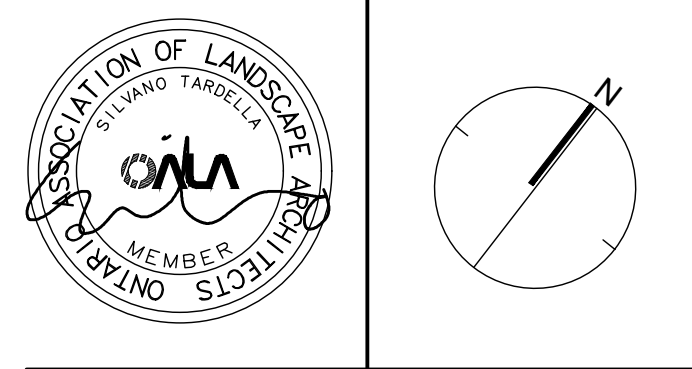

NAK
design strategies

421 RONCESVALLES AVENUE, TORONTO, ON M6R 2N1 CANADA
T 416-340-8700 F 416-340-9100 NAKDESIGNSTRATEGIES.COM


Project

THE GREENWICH
3240 WILLIAM COLTSON AVENUE, OAKVILLE

Title
**LEVEL 13 AMENITY
LAYOUT AND SURFACE TREATMENT PLAN**

Date	Oct. 06, 2021	Sheet
Scale	1:50	L2.0
Drawn	TFG	
Checked	PD	
Job No.	21207	

Contractor shall check all dimensions on the work and report any discrepancy to the Landscape Architect before proceeding. All drawings and specifications are the property of the Landscape Architect and must be returned at the completion of the work. This drawing is not to be used for construction until signed by the Landscape Architect.

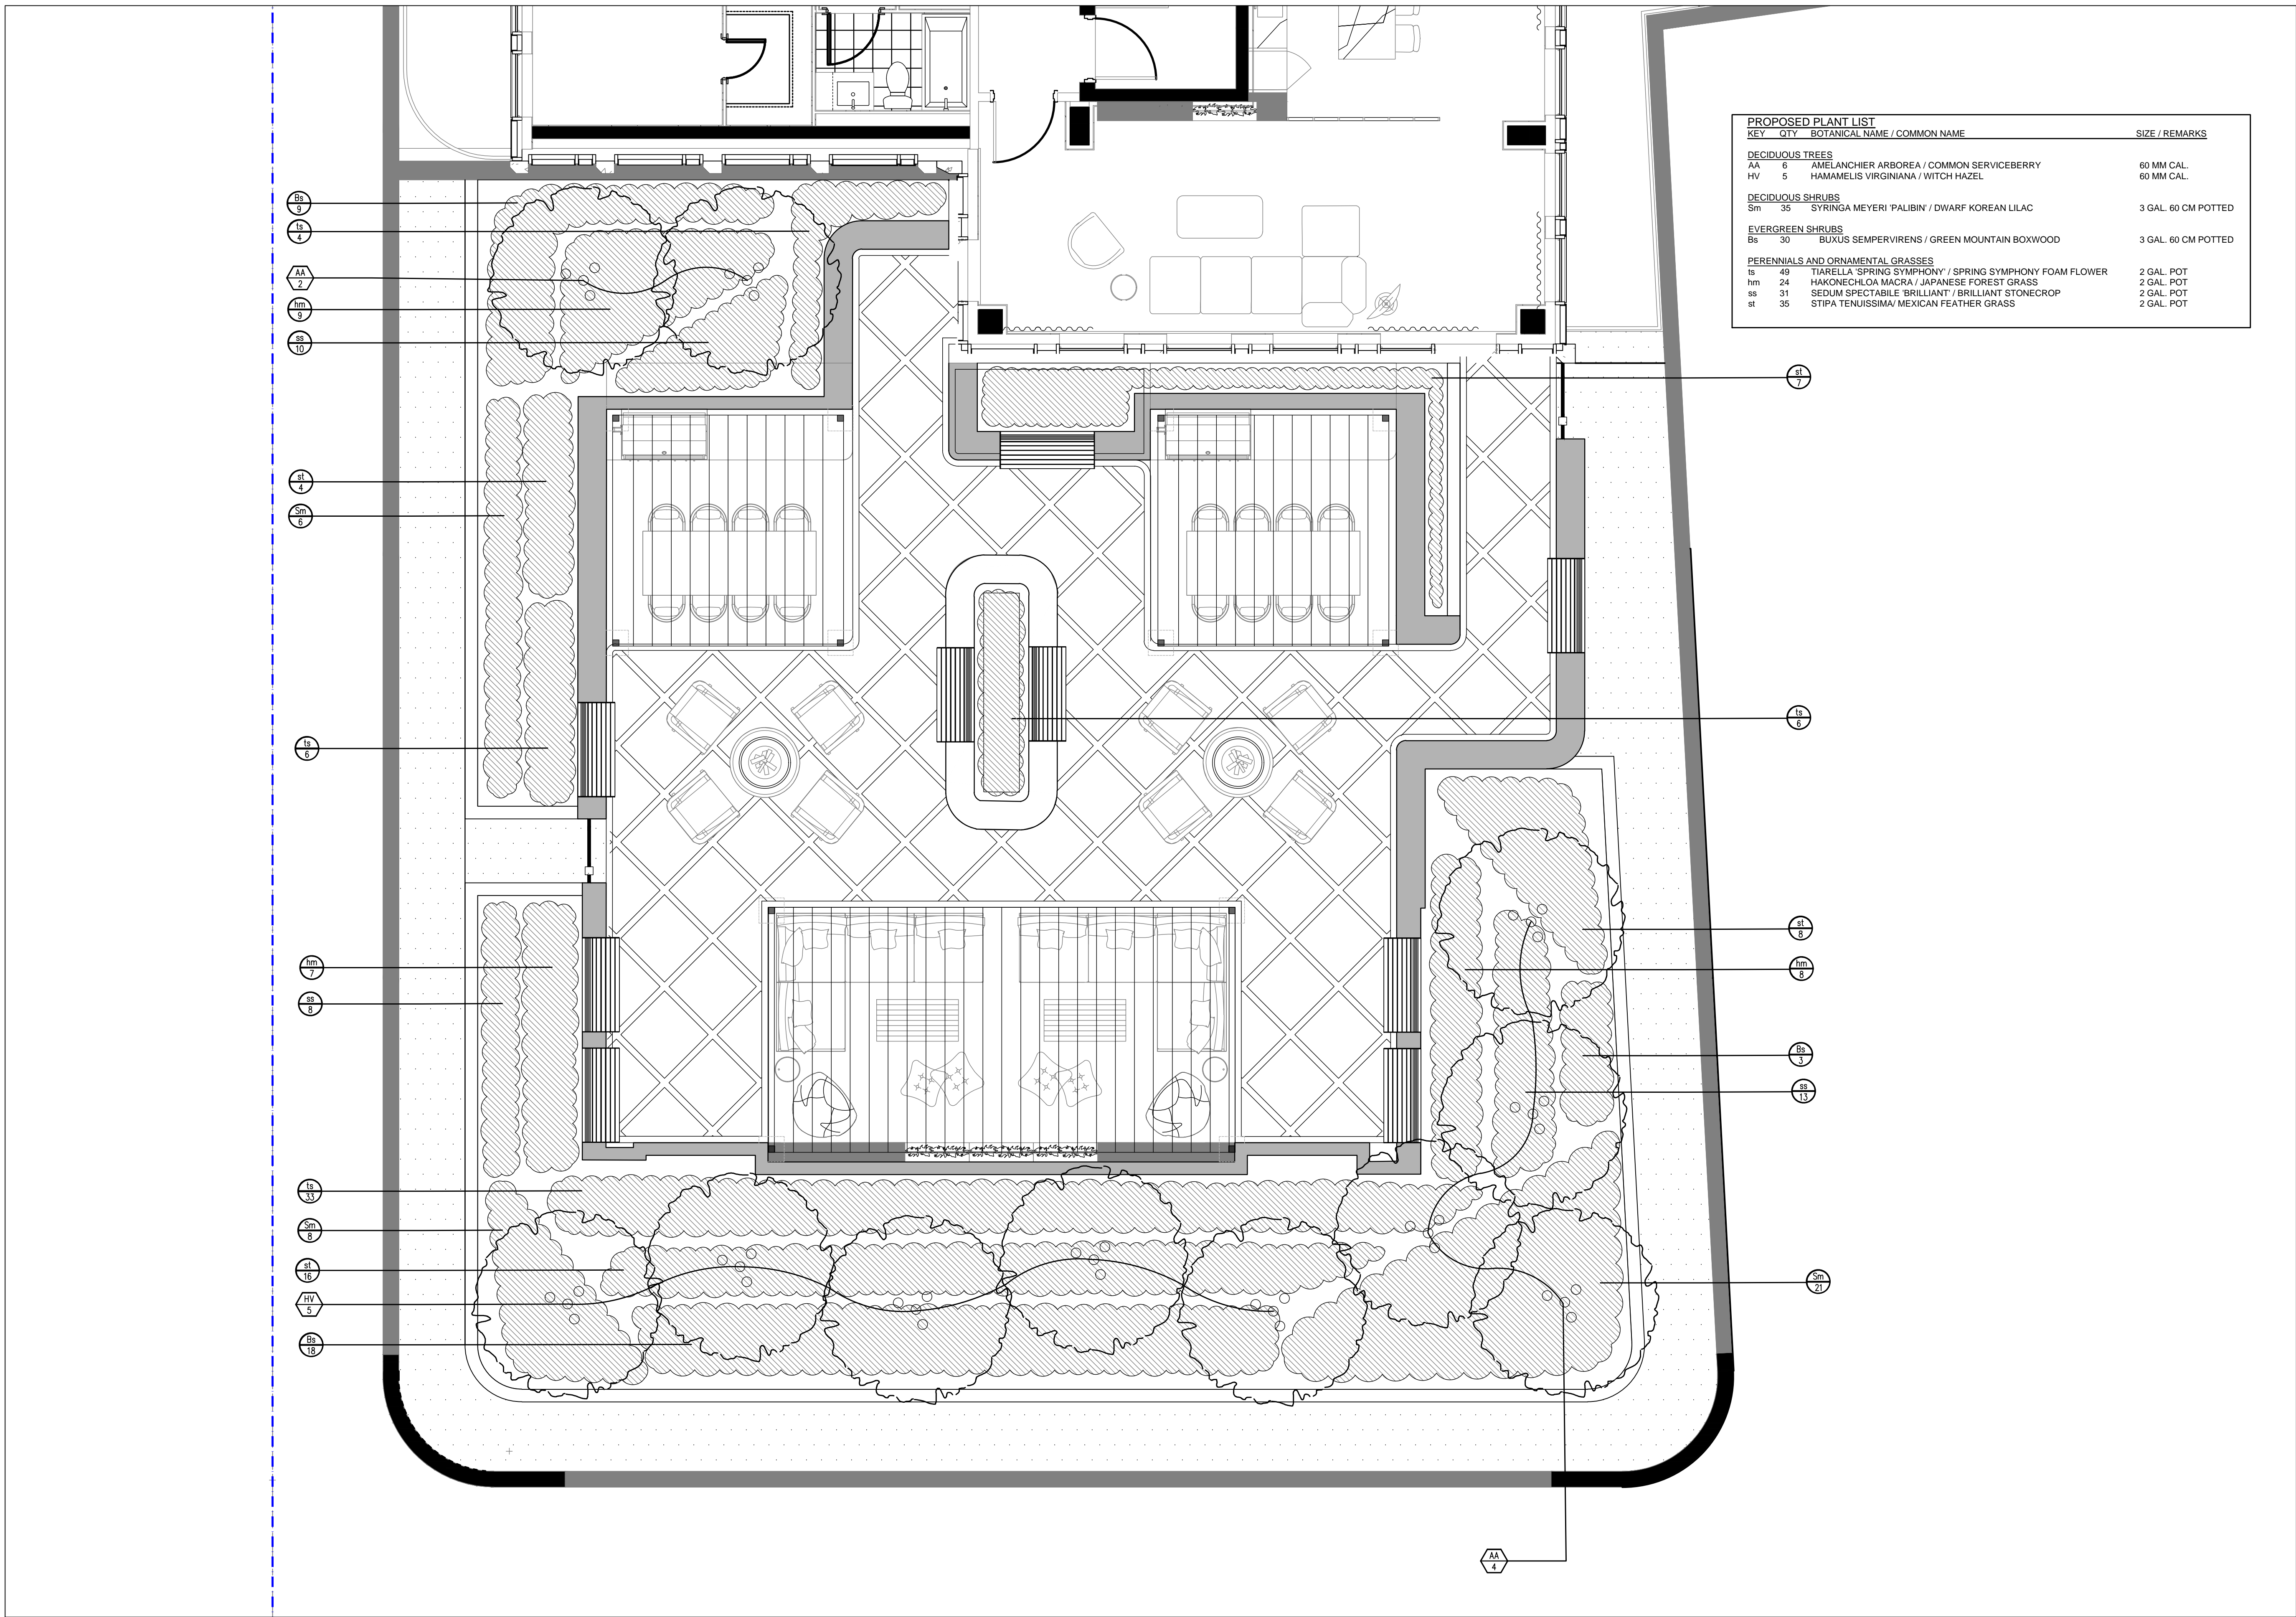

PROPOSED PLANT LIST			
KEY	QTY	BOTANICAL NAME / COMMON NAME	SIZE / REMARKS
DECIDUOUS TREES			
AA	6	AMELANCHIER ARBOREA / COMMON SERVICEBERRY	60 MM CAL.
HV	5	HAMAMELIS VIRGINIANA / WITCH HAZEL	60 MM CAL.
DECIDUOUS SHRUBS			
Sm	35	SYRINGA MEYERI PALIBIN / DWARF KOREAN LILAC	3 GAL. 60 CM POTTED
EVERGREEN SHRUBS			
Bs	30	BUXUS SEMPERVIRENS / GREEN MOUNTAIN BOXWOOD	3 GAL. 60 CM POTTED
PERENNIALS AND ORNAMENTAL GRASSES			
ts	49	TIARELLA 'SPRING SYMPHONY' / SPRING SYMPHONY FOAM FLOWER	2 GAL. POT
hm	24	HAKONECHLOA MACRA / JAPANESE FOREST GRASS	2 GAL. POT
ss	31	SEDUM SPECTABILE 'BRILLIANT' / BRILLIANT STONECROP	2 GAL. POT
st	35	STIPA TENUISSIMA / MEXICAN FEATHER GRASS	2 GAL. POT

LEGEND

SURFACE TREATMENT

- PORCELAIN PAVING
- BROOKLING ARMETEC CONCRETE PAVING

PLANTING

- SHRUB PLANTING
- MULTI-STEM TREE

SITE FURNISHINGS


- PROPOSED BENCH TOP

DETAIL KEY

- DETAIL NO.
- SHEET NO.

1) ALL LOOSE FURNITURE ITEMS NOT IN CONTRACT

No.	Description	Date
2	Issued for SPA 2 Submission	June 22/22
1	Issued for SPA 1 Submission	Dec. 10/21
Revision		
City Approval Stamp		

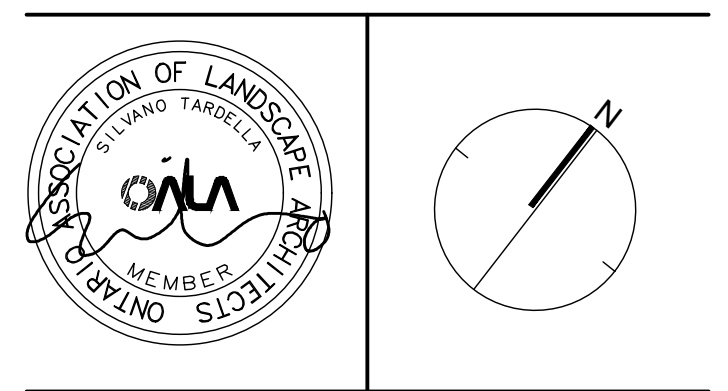

NAK
design strategies

421 RONCESVALLES AVENUE, TORONTO, ON M6R 2N1 CANADA
T 416-340-8700 F 416-340-9100 NAKDESIGNSTRATEGIES.COM

Project

THE GREENWICH
3240 WILLIAM COLTSON AVENUE, OAKVILLE

Title		
LEVEL 13 AMENITY PLANTING PLAN		
Date	June 06, 2022	Sheet
Scale	1:50	L2.1
Drawn	TFG	
Checked	PD	
Job No.	21207	