
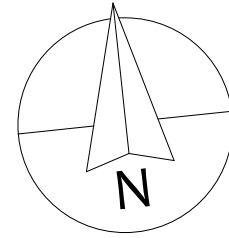


LANDSCAPE AREAS

PLANTER AREA 12.88m²
 TOTAL LOT AREA 366.58m²
 GREEN PERCENTAGE 3.5%

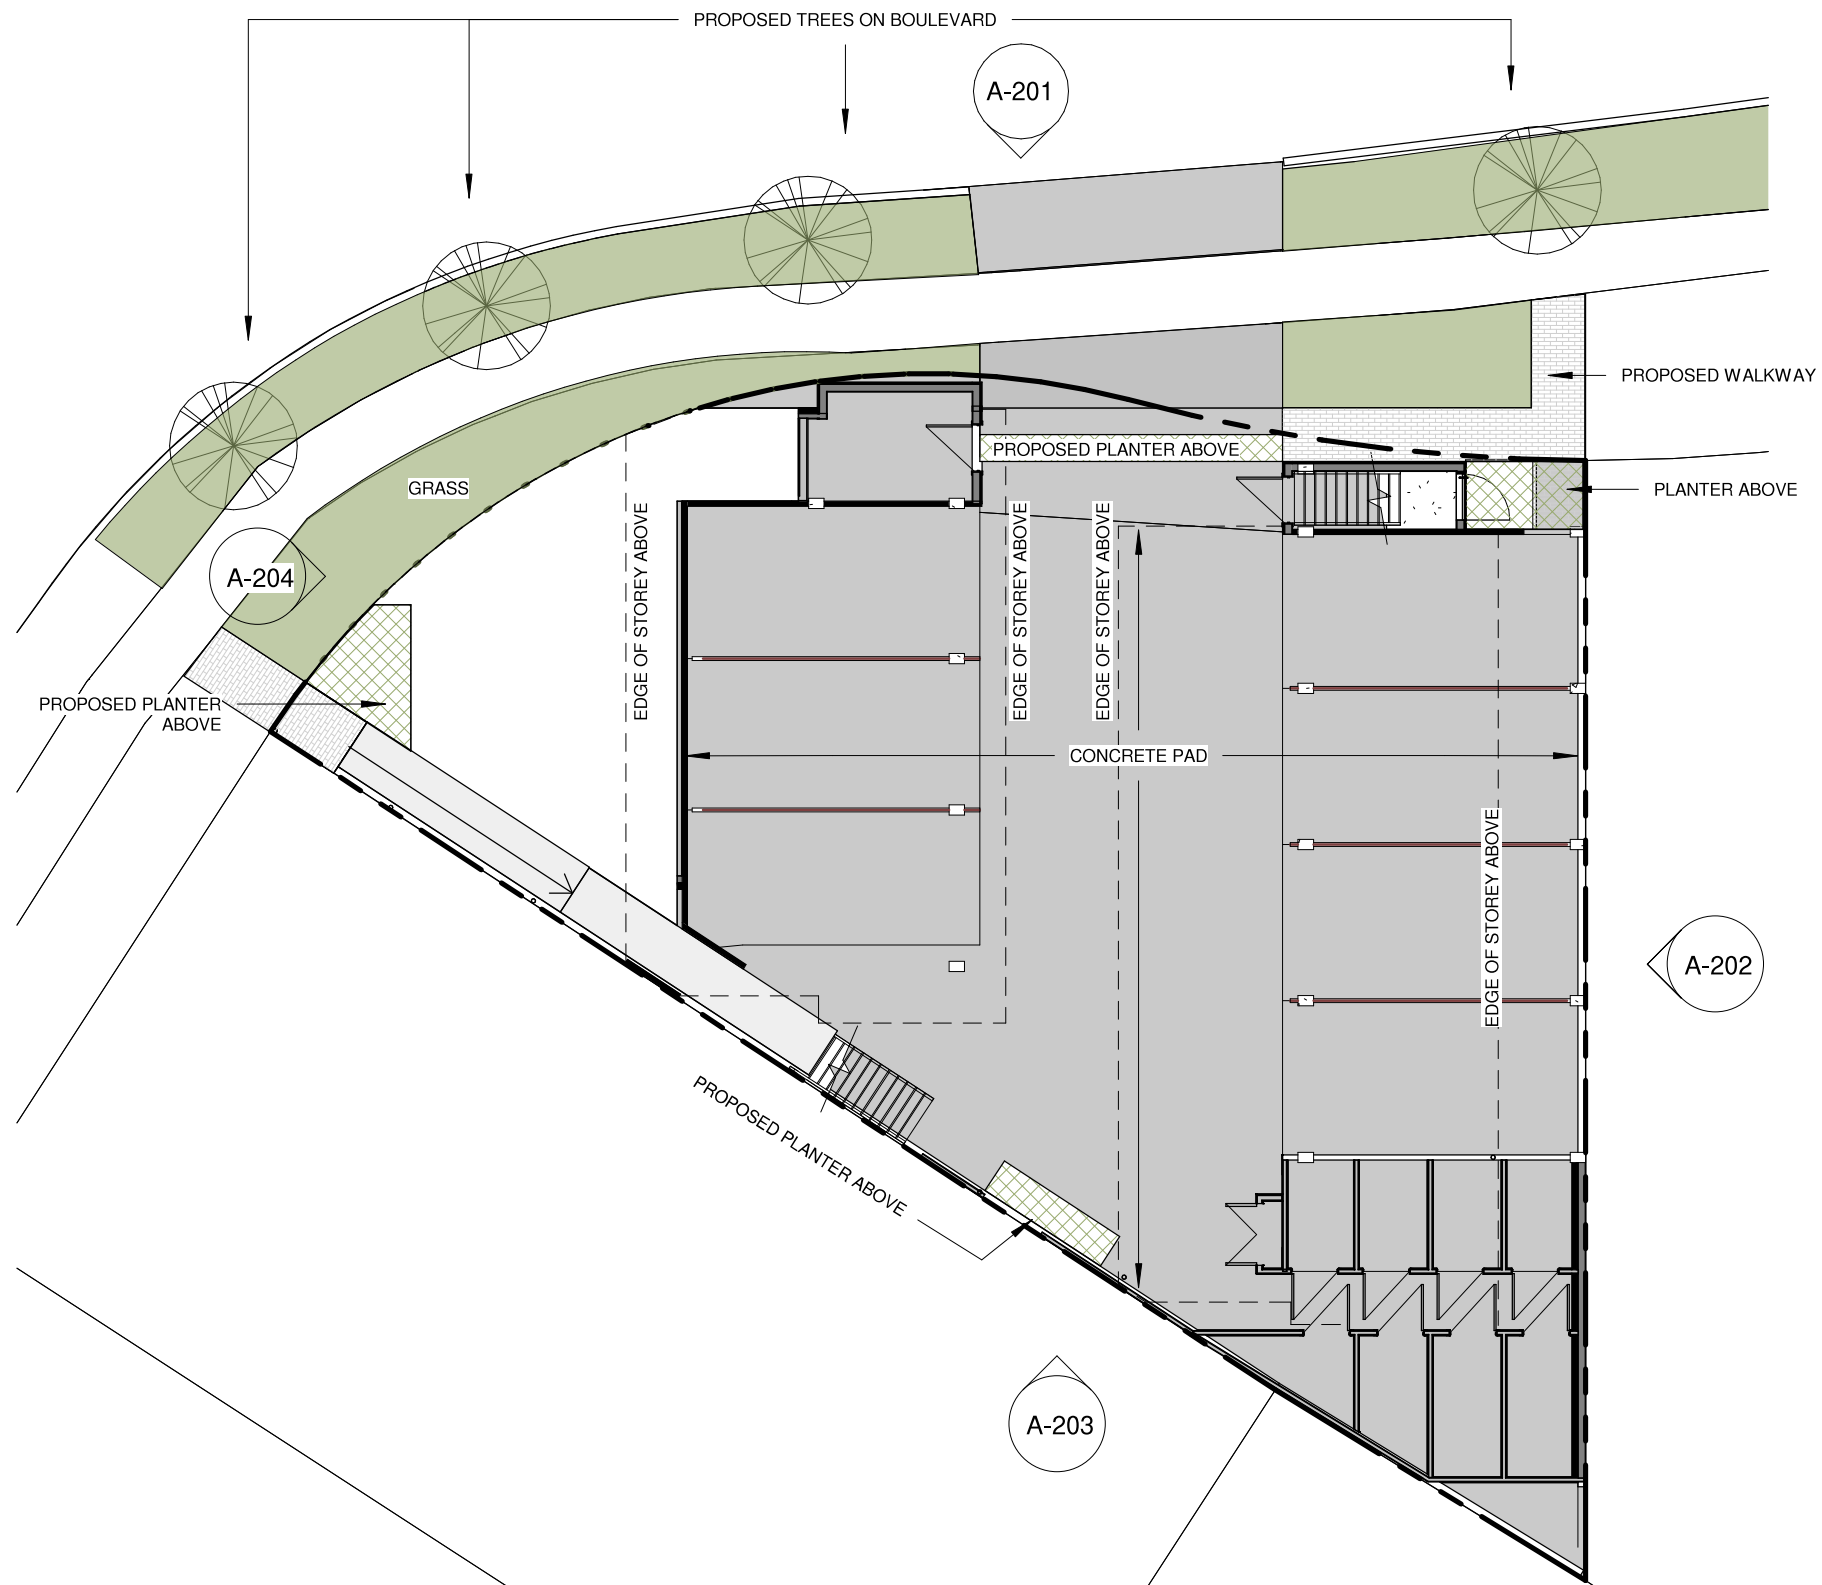

GENERAL NOTES

FEATURES OF CONSTRUCTION NOT FULLY SHOWN ARE TO BE THE SAME CHARACTER AS THOSE NOTED FOR SIMILAR CONDITIONS.

ALL DIMENSIONS AND INFORMATION SHOWN ON THESE DRAWINGS MUST BE CHECKED AND VERIFIED ON SITE PRIOR TO CONSTRUCTION AND FABRICATION OF ITS COMPONENTS. SHOULD EXISTING CONDITIONS OR SERVICES BE FOUND TO VARY FROM THOSE INDICATED ON THE ARCHITECTURAL DRAWINGS, THE DESIGN OFFICE MUST BE NOTIFIED IMMEDIATELY.

UNLESS SPECIFICALLY NOTED OTHERWISE ON THE DRAWINGS, NO PROVISION HAS BEEN MADE ON THE DRAWINGS FOR CONDITIONS OCCURRING DURING CONSTRUCTION. THE CONTRACTOR IS TO PROVIDE ALL NECESSARY BRACING AND SHORING REQUIRED FOR STRESS AND INSTABILITY OCCURRING FROM ANY CAUSE DURING CONSTRUCTION. THE CONTRACTOR SHALL ACCEPT RESPONSIBILITY FOR ALL SUCH MEASURES. IT SHALL ALSO BE THE RESPONSIBILITY OF THE CONTRACTOR TO PROVIDE ALL NECESSARY BRACING, SHORING, SHEET PILING OR OTHER TEMPORARY SUPPORTS TO SAFEGUARD ALL EXISTING OR ADJACENT STRUCTURES AFFECTED BY THIS WORK. DO NOT SCALE DRAWINGS.

REV. No.	DESCRIPTION	DATE	BY
2	SITE PLAN APPROVAL	JUL 14	DQI

DRAWING TITLE
LANDSCAPE PLAN

CLIENT
DESIGN QUORUM INC

PROJECT TITLE
 74 STEWART STREET,
 OAKVILLE ON,
 L6K 1X5

STATUS
 SITE PLAN APPROVAL

DRAWN BY BIS	CHECKED BY JDS
------------------------	--------------------------

DATE© **20/7/14**

SCALE **AS SHOWN**

DRAWING NO. A-002	REV 2
-----------------------------	-----------------



① **LANDSCAPE PLAN**
 1 : 150