


No.	Description	Date
1	ISSUED FOR SITE PLAN APPROVAL	08/12/2022
2	ISSUED FOR SPA RESUBMISSION	03/17/2023

Text in *italics* refer to existing information provided by Client to be confirmed by contractor.


**A-2011**  
Construction North Drawing Number

**Strasman Architects Inc.**  
 1941 Gerrard Street East  
 Toronto, Ontario, M4L 2C2  
 Tel: 416 588 1800  
 Fax: 416 588 1009  
 Email: info@strasmanarch.com  
 www.strasmanarch.com

This drawing shall be used only for the purpose indicated below:  
 Preliminary  Tender  
 Permit  Construction

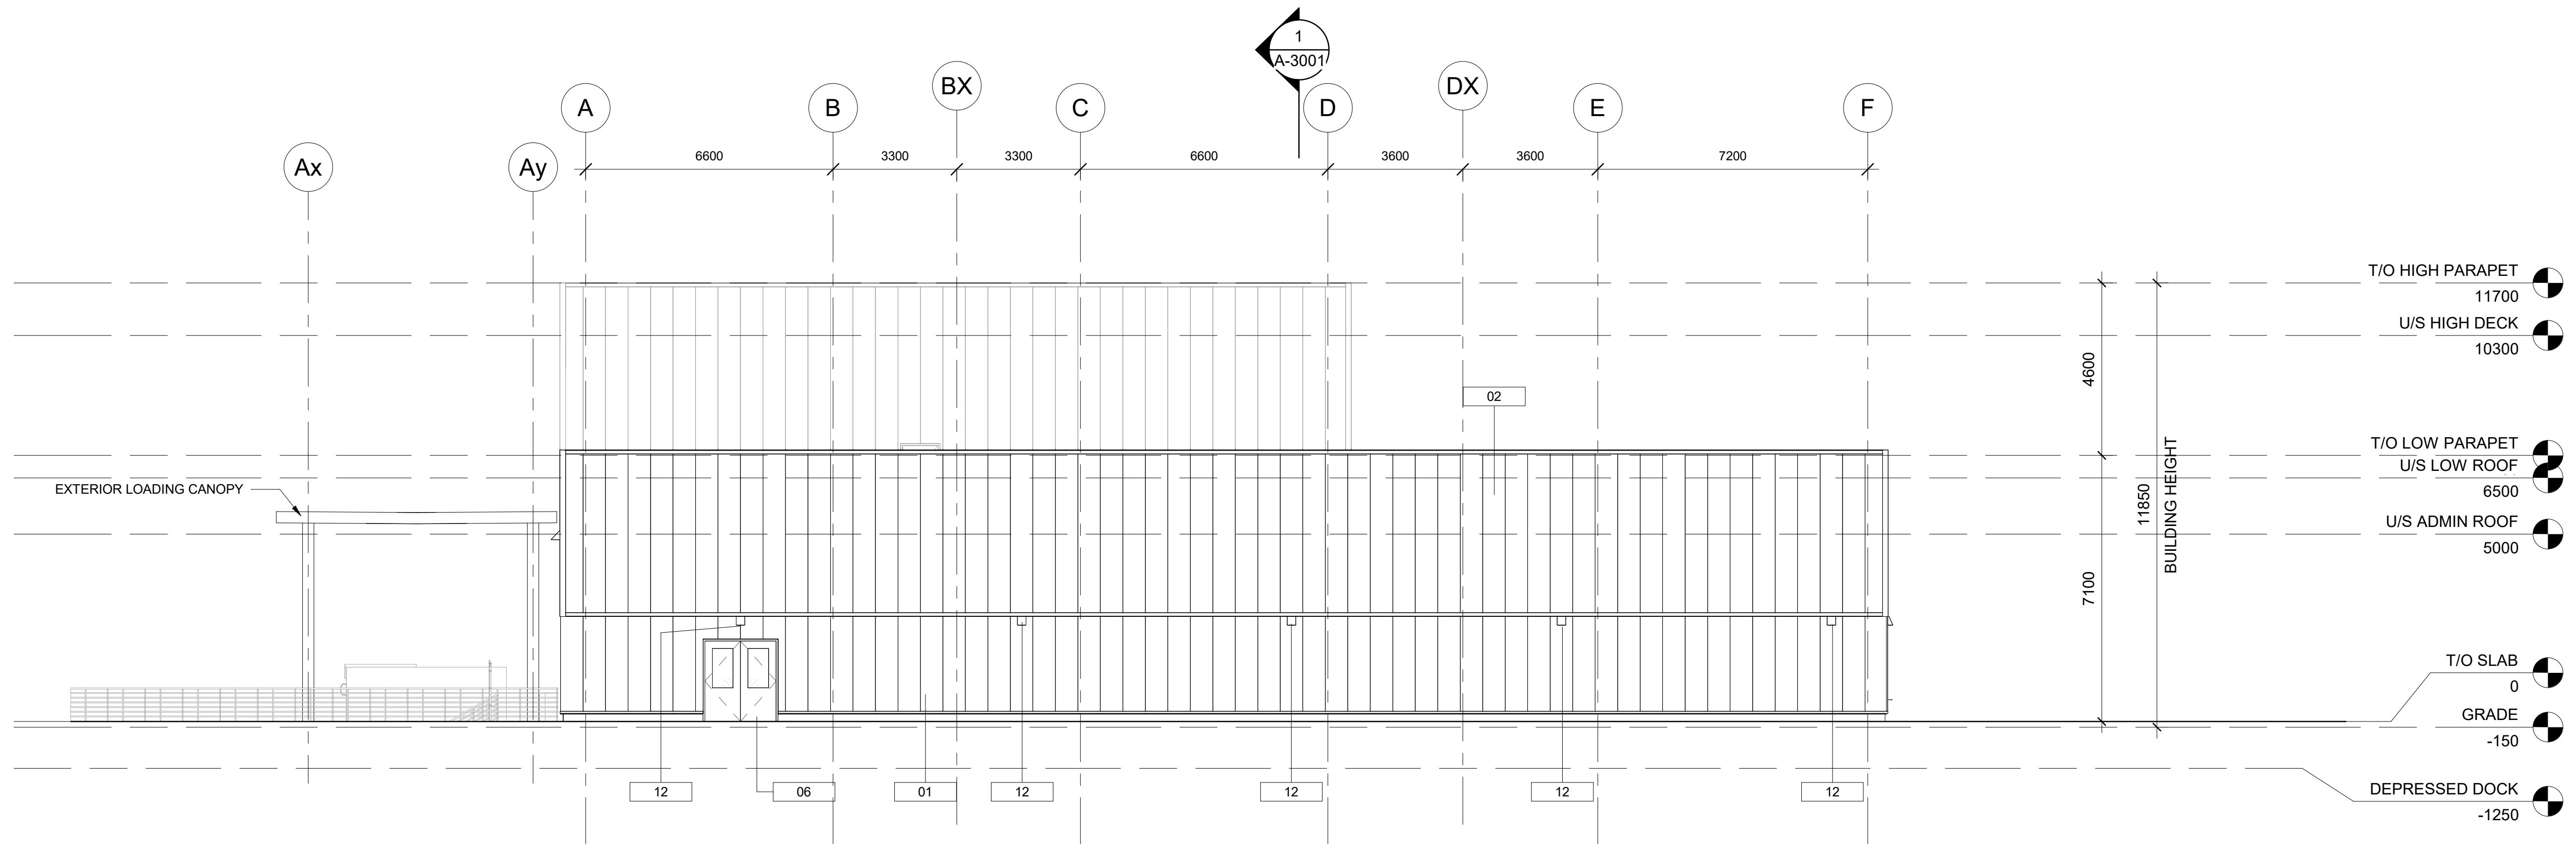

**2 West Elevation**  
 1 : 100

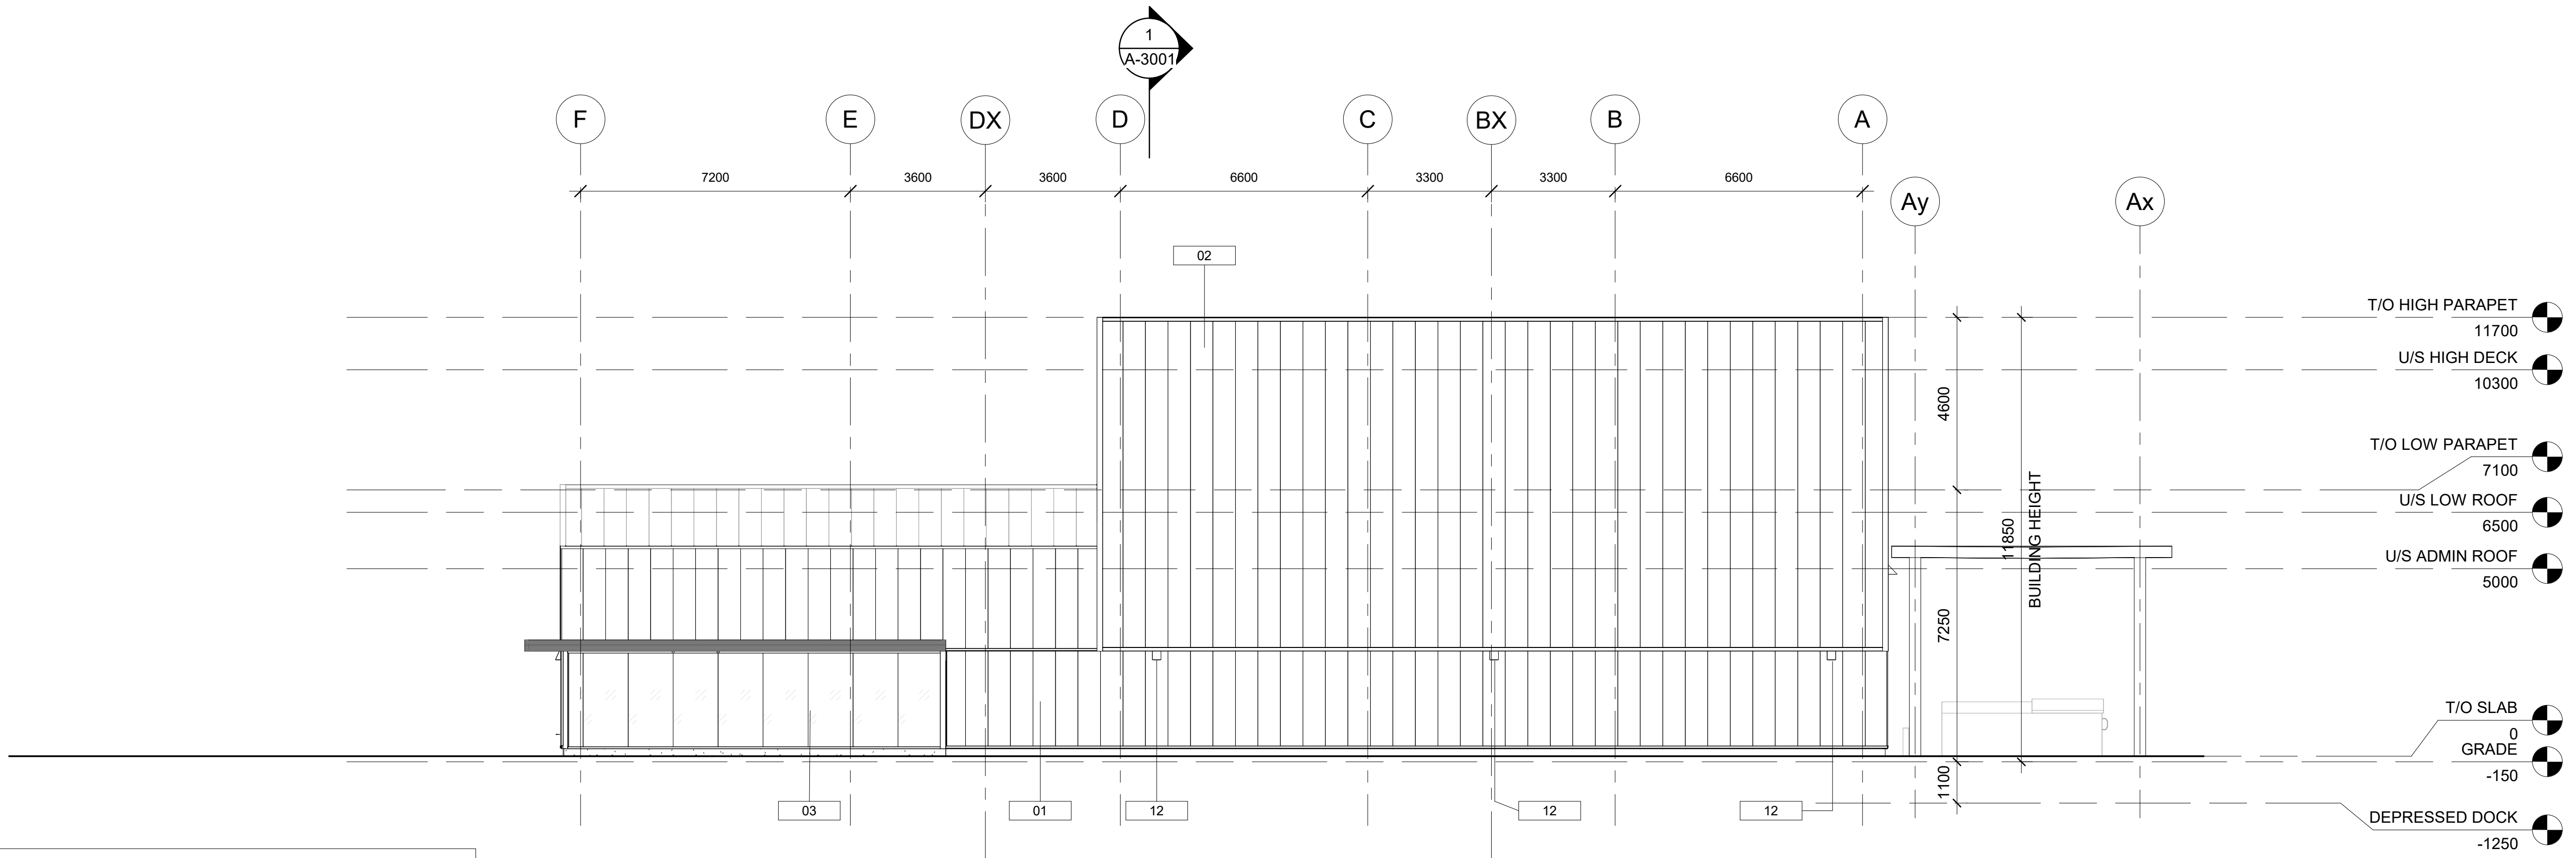

**1 East Elevation**  
 1 : 100

Key Value	Keynote Text
01	POLYCARBONATE PANEL (600mm PANEL WIDTH)
02	INSULATED POLYCARBONATE RAINSCREEN PANEL (600mm PANEL WIDTH)
03	CURTAIN WALL VISION GLAZING CW1
06	DOOR TYPE B: HOLLOW METAL DOOR
09	DOOR TYPE G: OVERHEAD SECTIONAL INSULATED METAL DOOR
11	ARCHITECTURAL CONCRETE
12	WALL MOUNTED LIGHT FIXTURE, REFER TO ELEC. DRAWINGS
14	STEEL BOLLARD
24	BLACK VINYL CLAD CHAINLINK FENCE

**Elevation Legend**

OWNER



Consultants

Structural / Mechanical / Electrical:

Morrison Hershfield

Civil:

S. Llewellyn & Associates

Landscape:

Vertechs Design

Project Name:

21-020 Halton WWTP  
Maint Facility

Location:

2195 North Service Rd  
W, Oakville, ON

Number:

21-020

Sheet Title:

EXTERIOR ELEVATIONS

Scale: 1 : 100

Drawn: SAI ARCHITECTS

Checked: Checker

Date: 08/12/2022

Issued For:


No.	Description	Date
1	ISSUED FOR SITE PLAN APPROVAL	08/12/2022
2	ISSUED FOR SPA RESUBMISSION	03/17/2023

Text in *italics* refer to existing information provided by Client to be confirmed by contractor.

A-2012

Construction North

Drawing Number

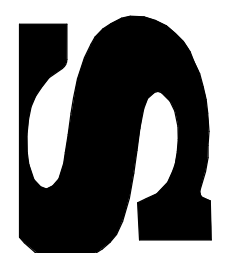


Strasman Architects Inc.


1941 Gerrard Street East  
Toronto, Ontario, M4L 2C2  
Tel: 416 588 1800  
Fax: 416 588 1009  
Email: info@strasmanarch.com  
www.strasmanarch.com

This drawing shall be used only for the purpose indicated below:

- Preliminary  Tender
- Permit  Construction

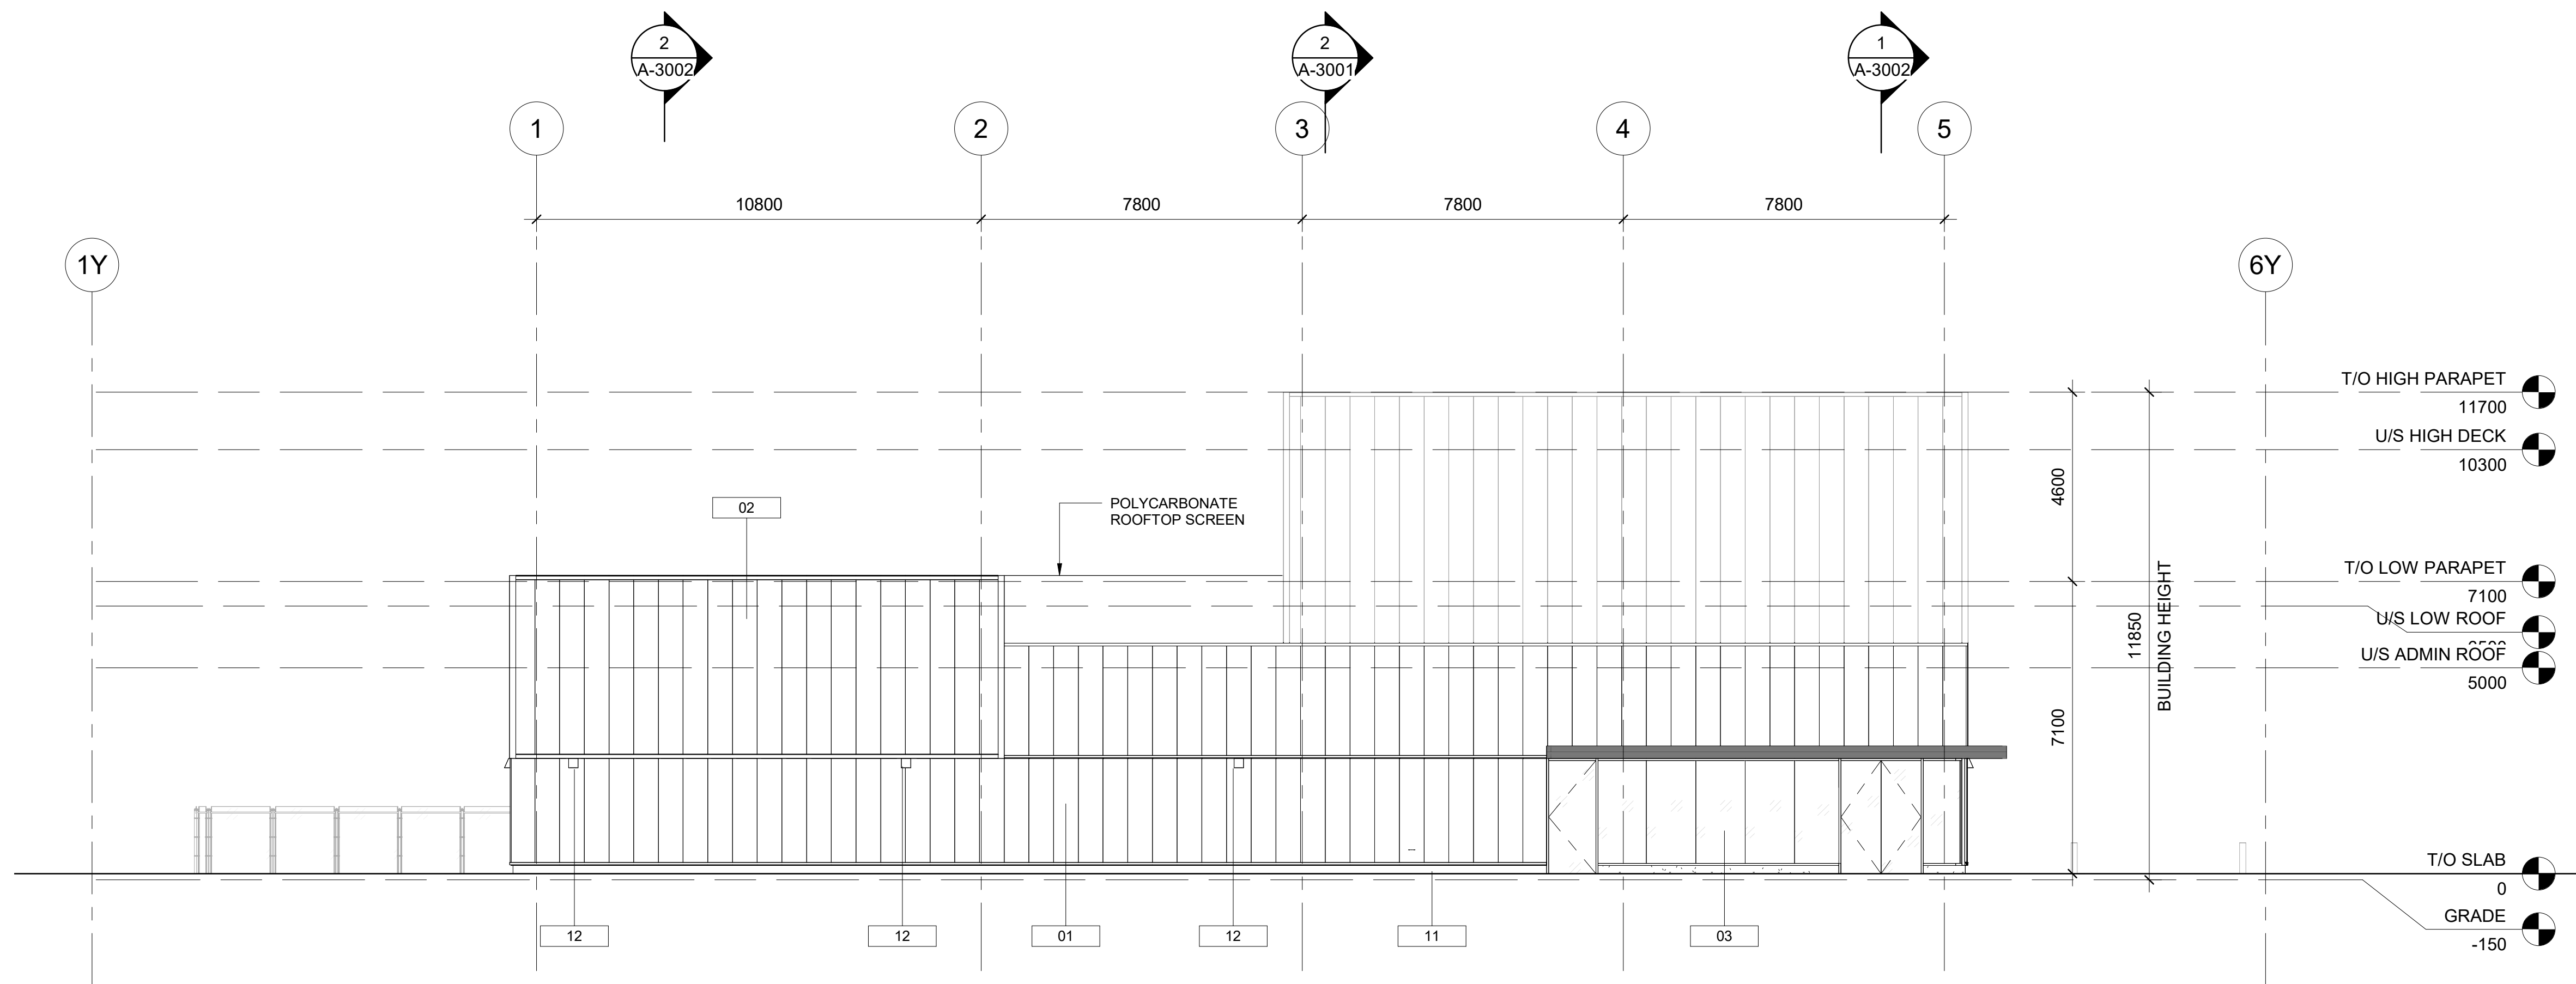

2 South Elevation  
1 : 100

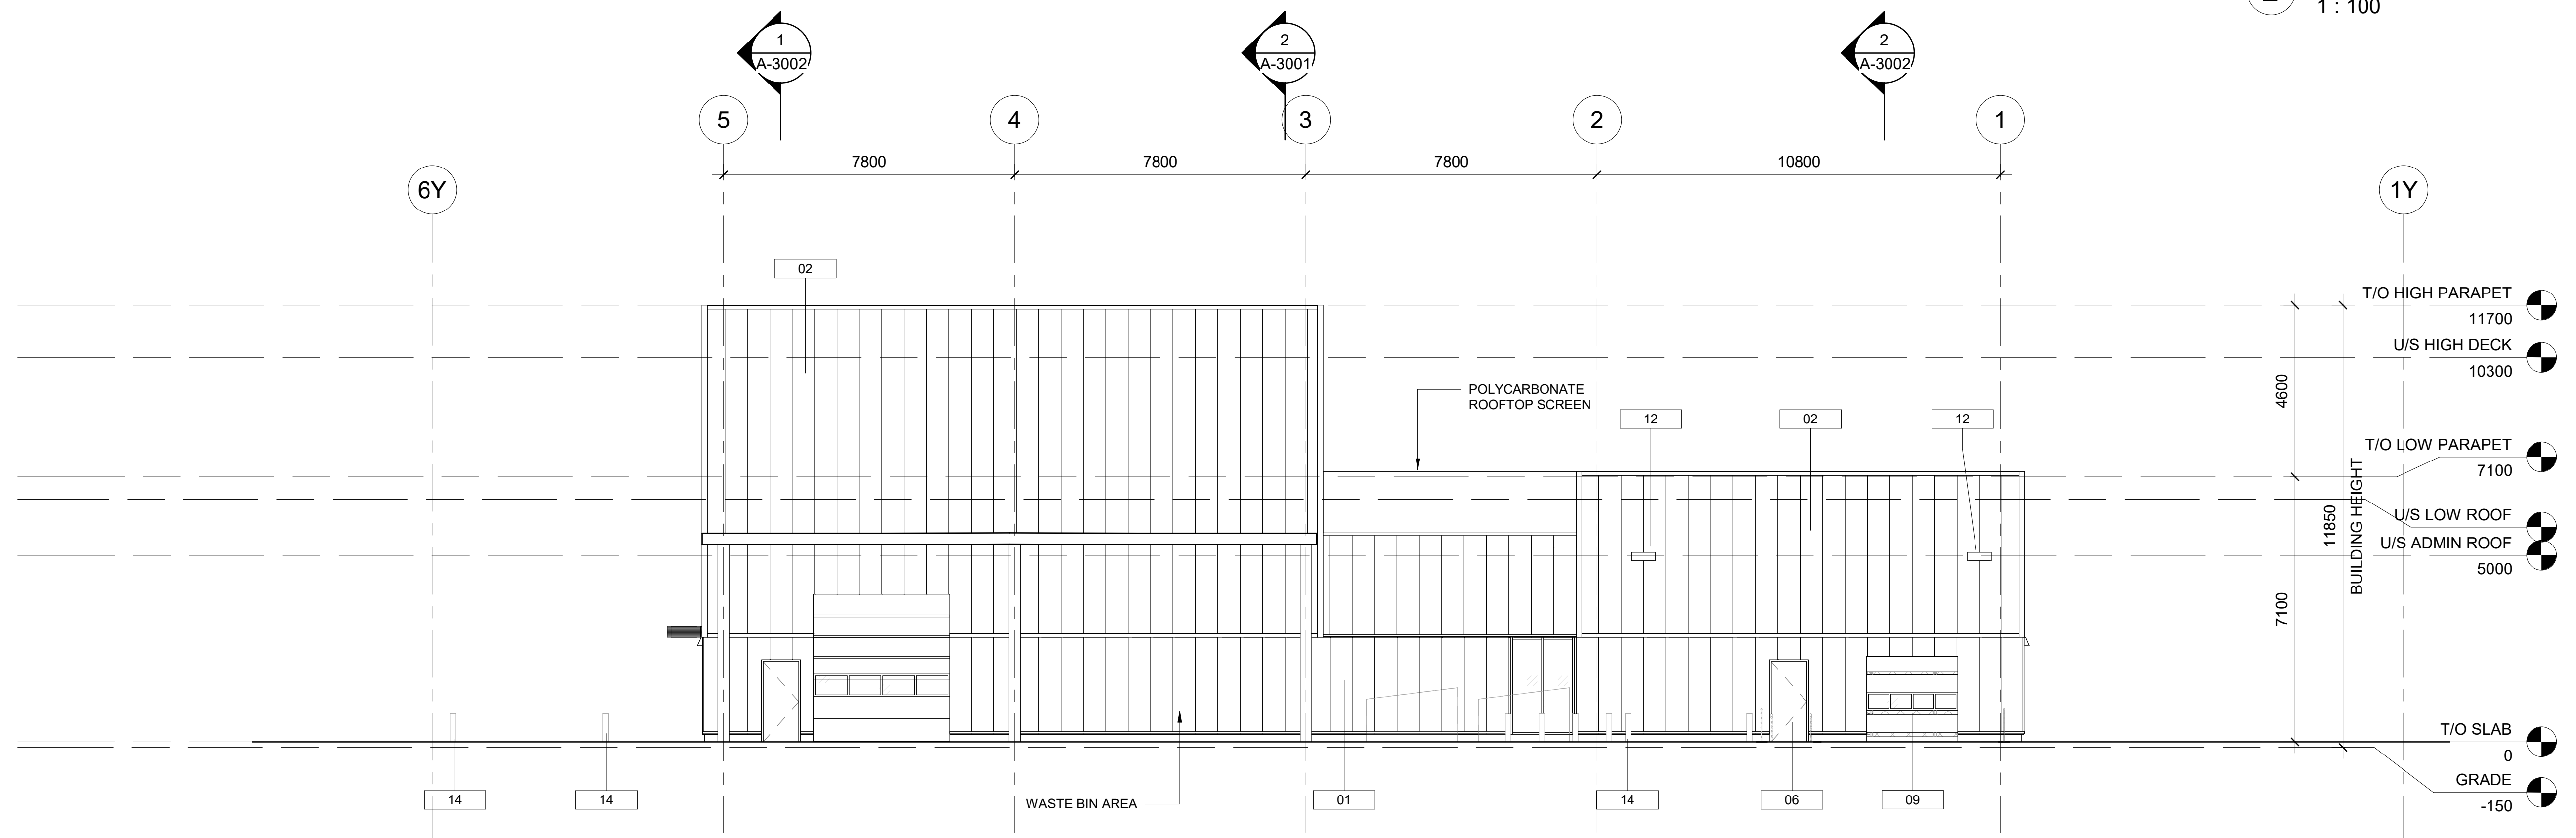

1 North Elevation  
1 : 100

Key Value	Keynote Text
01	POLYCARBONATE PANEL (600mm PANEL WIDTH)
02	INSULATED POLYCARBONATE RAINSCREEN PANEL (600mm PANEL WIDTH)
03	CURTAIN WALL VISION GLAZING CW1
06	DOOR TYPE B: HOLLOW METAL DOOR
09	DOOR TYPE G: OVERHEAD SECTIONAL INSULATED METAL DOOR
11	ARCHITECTURAL CONCRETE
12	WALL MOUNTED LIGHT FIXTURE, REFER TO ELEC. DRAWINGS
14	STEEL BOLLARD
24	BLACK VINYL CLAD CHAINLINK FENCE