


LEFT SIDE ELEVATION

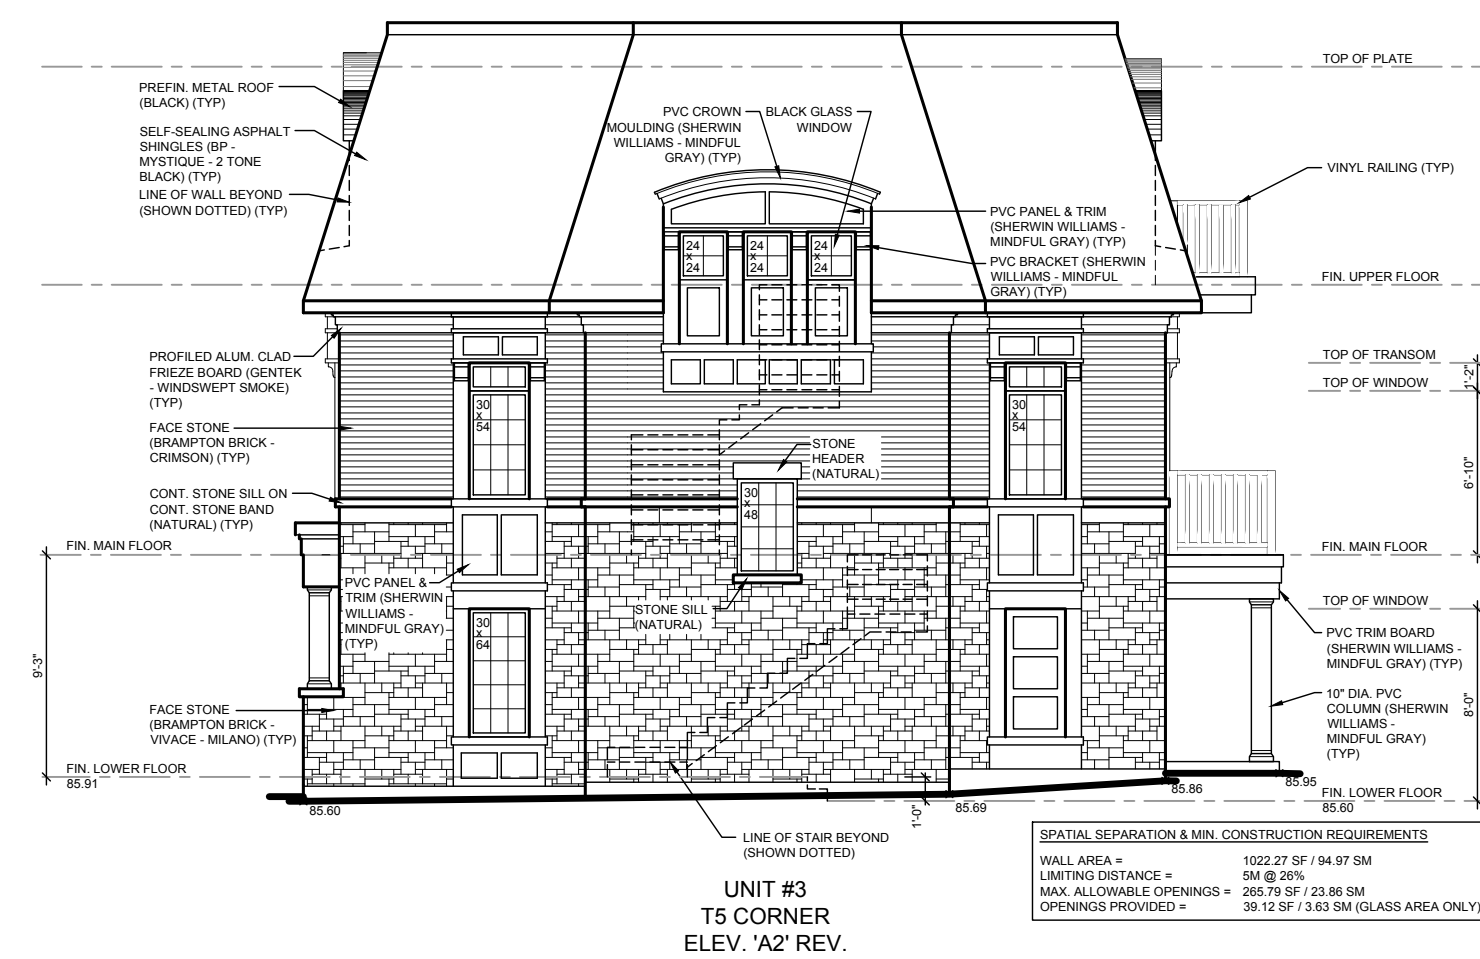

FRONT ELEVATION - FRONTING BELVEA STREET



RIGHT SIDE ELEVATION



REAR ELEVATION

No.	Description	Date	Rev.
4	ISSUED TO MHBC FOR SPA SUBMISSION #3	JUNE 29, 2022	KG
3	REISSUED TO CLIENT FOR SPA.	JUNE 23, 2021	CN
2	REISSUED TO CLIENT FOR SPA.	JAN 28, 2021	CN
1	ISSUED TO CLIENT FOR SPA.	MARCH 27, 2019	CV

Town of Oakville File No.:

Cassidy + Company

Residential Design Consultants

60 RANDALL DRIVE, SUITE 11
AJAX, ONTARIO
L1S 6L3

PHONE (905) 619-1270
FAX (905) 619-1269

Client: BELVEA DEVELOPMENT INC.


Project Name: 3 STOREY CONDOMINIUM & FREEHOLD TOWNHOUSE DEVELOPMENT LOT 70, 72 & PART OF LOT 61 TOWN OF OAKVILLE REGIONAL MUNICIPALITY OF HALTON

Sheet Title: BUILDING A - ELEVATION A SPA SUBMISSION #3


Drawn by: CV / CN Checked by: CN Date: MAR. 2019

Scale: 1/8" = 1'-0" Drawing No. 7 OF 16


Project No. 2017-32

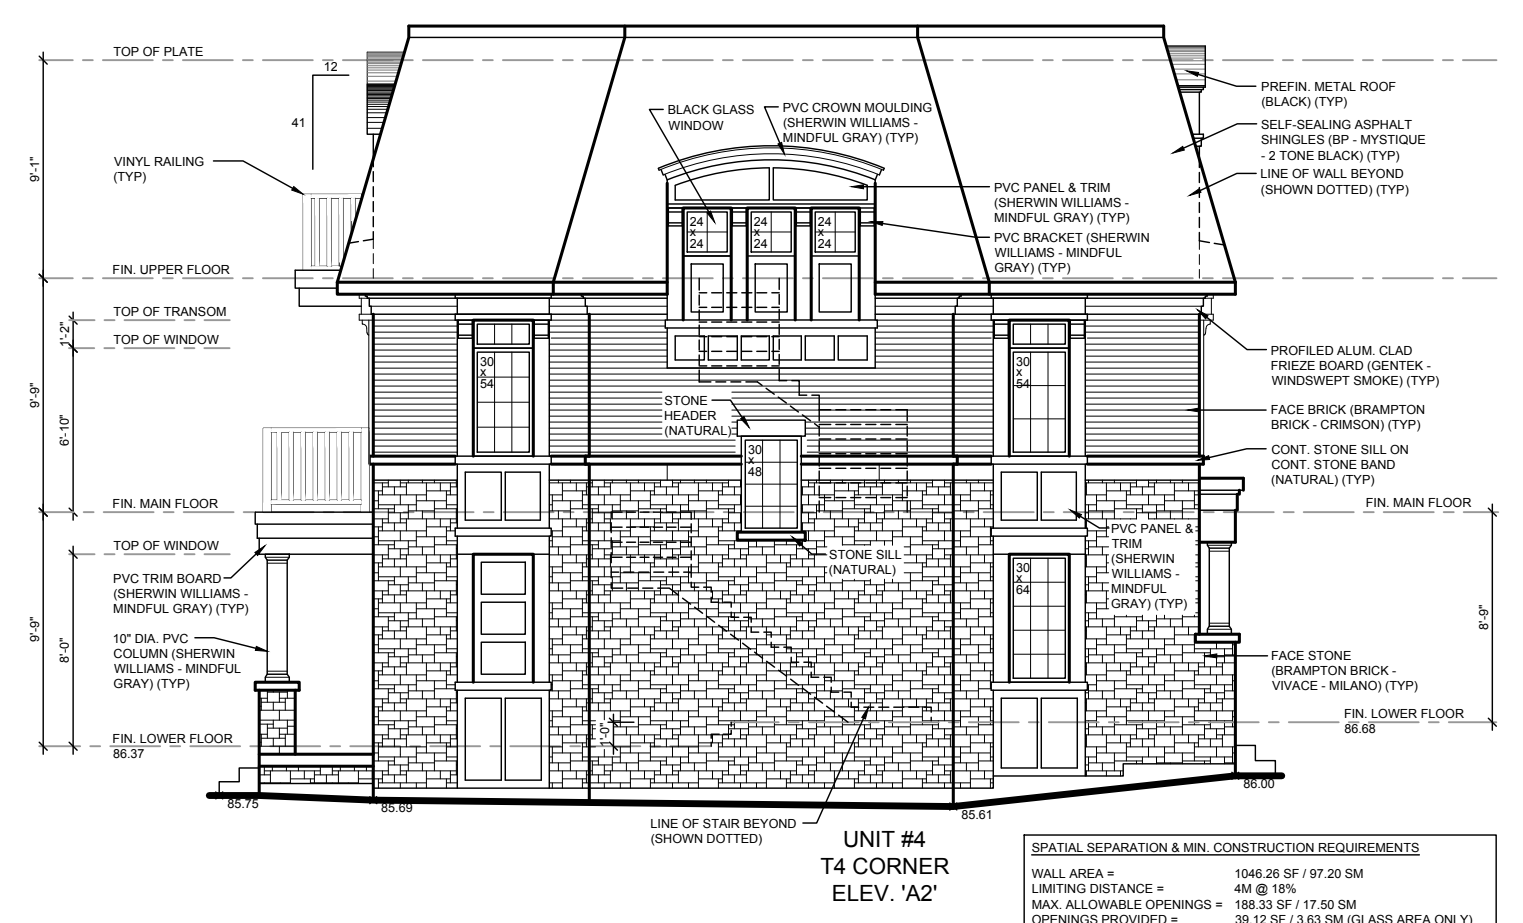

LEFT SIDE ELEVATION

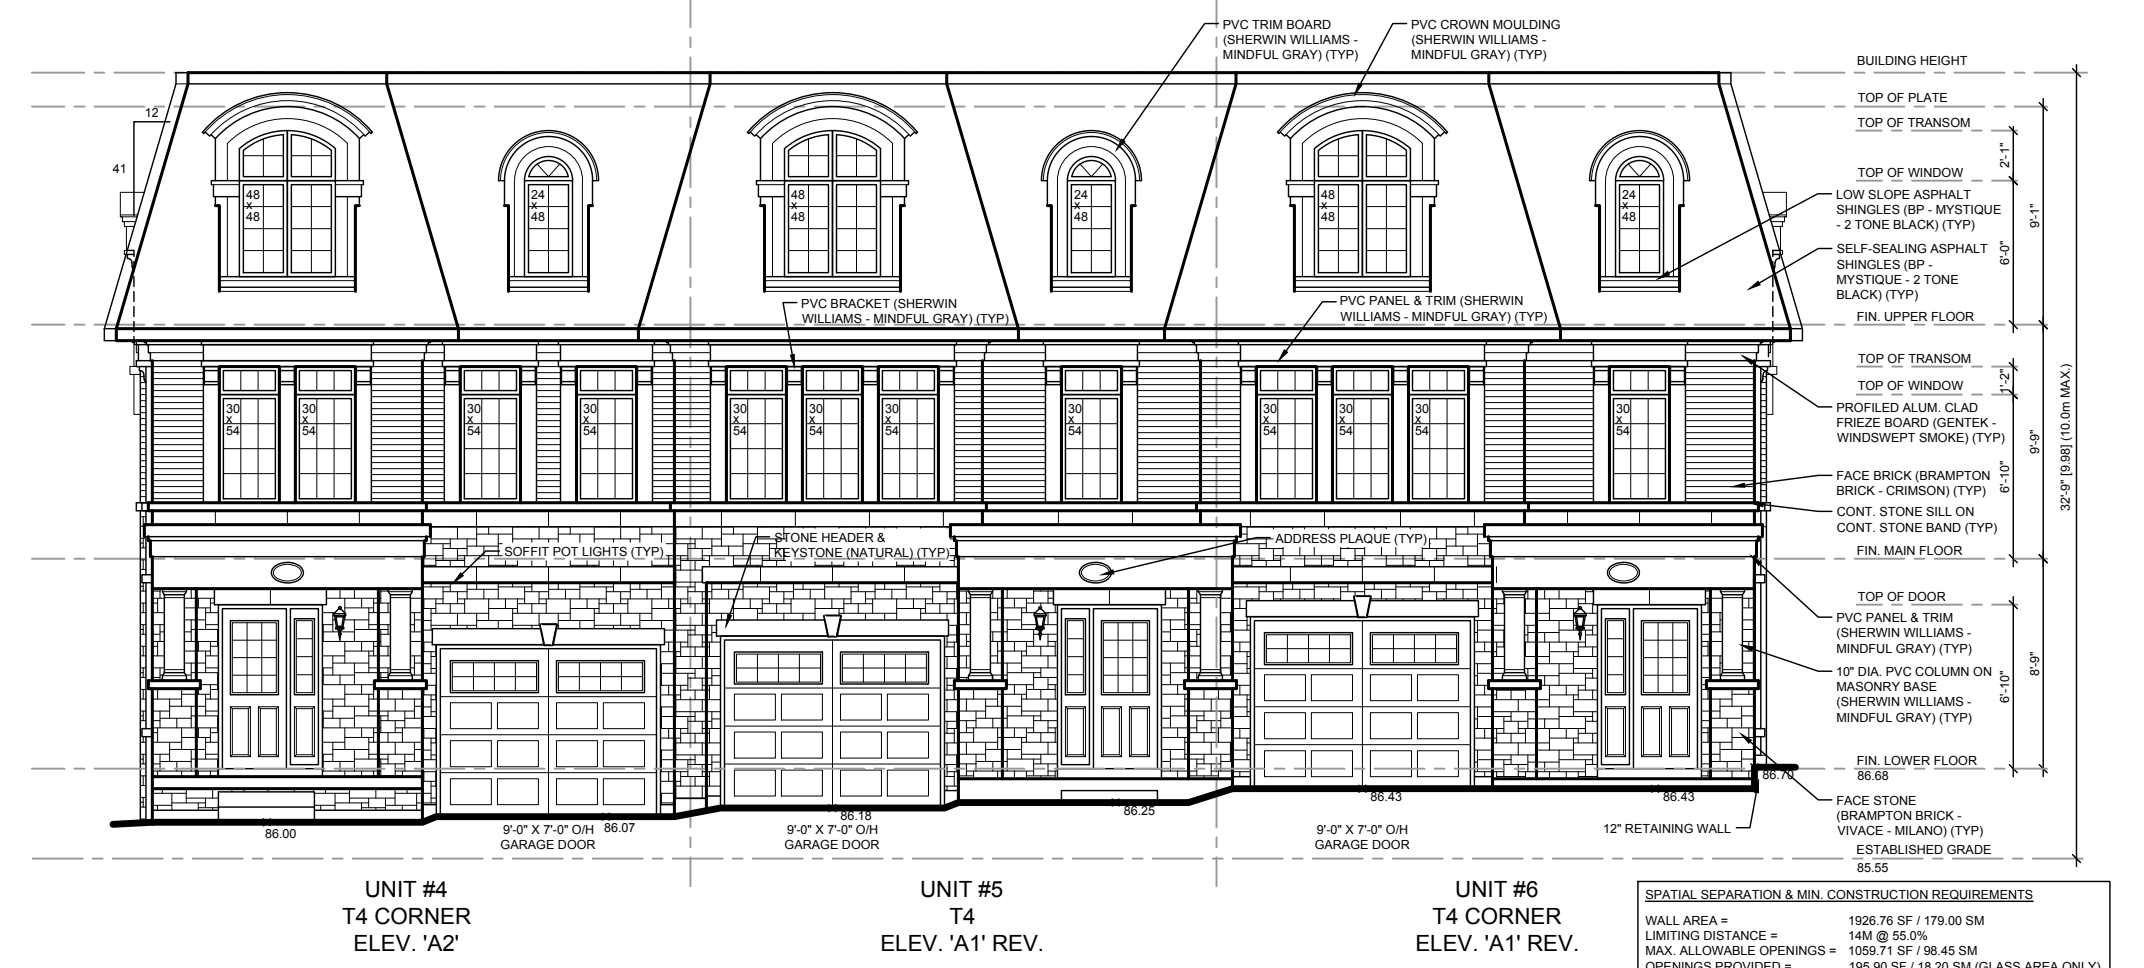

FRONT ELEVATION - FRONTING BELVEA STREET

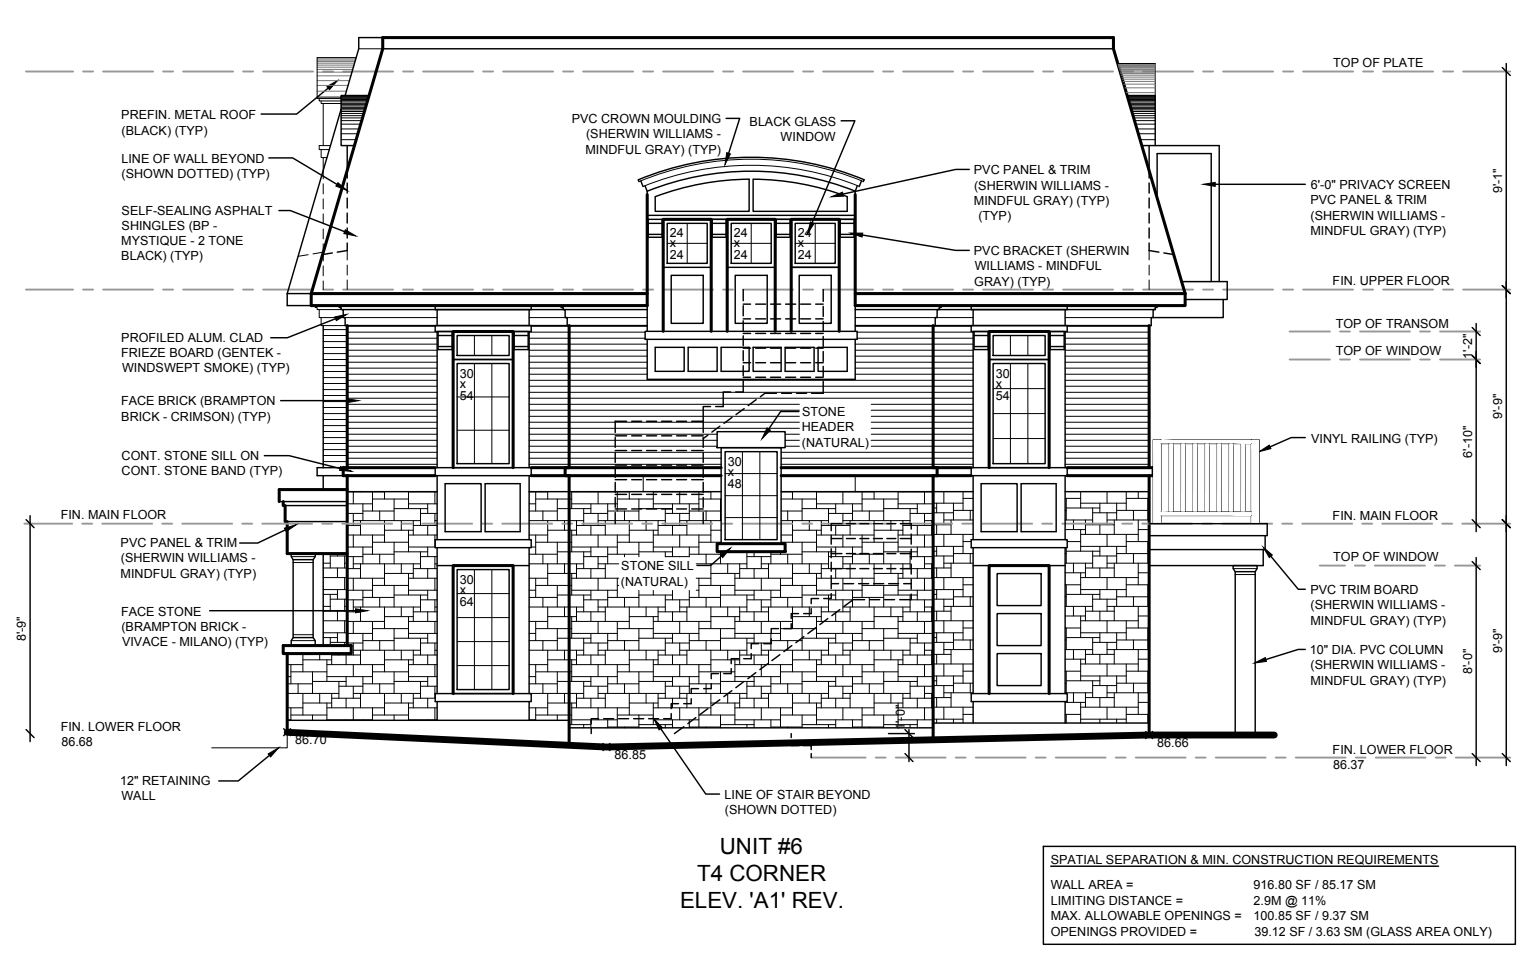

RIGHT SIDE ELEVATION



REAR ELEVATION

No.	Description	Date	Rev.
4	ISSUED TO MHBC FOR SPA SUBMISSION #3	JUNE 29, 2022	KG
3	REISSUED TO CLIENT FOR SPA.	JUNE 23, 2021	CN
2	REISSUED TO CLIENT FOR SPA.	JAN 28, 2021	CN
1	ISSUED TO CLIENT FOR SPA.	MARCH 27, 2019	CV

Cassidy + Company
Residential Design Consultants

60 RANDALL DRIVE, SUITE 11
AJAX, ONTARIO
L1S 6L3
PHONE (905) 619-1270
FAX (905) 619-1269

Client: BELVEA DEVELOPMENT INC.

Project Name: 3 STOREY CONDOMINIUM & FREEHOLD TOWNHOUSE DEVELOPMENT LOT 70, 72 & PART OF LOT 61 TOWN OF OAKVILLE REGIONAL MUNICIPALITY OF HALTON

Sheet Title: BUILDING B - ELEVATION A SPA SUBMISSION #3


Drawn by: CV / CN Checked by: CN Date: MAR. 2019

Scale: 1/8" = 1'-0" Drawing No. 8 OF 16


Project No. 2017-32



LEFT SIDE ELEVATION

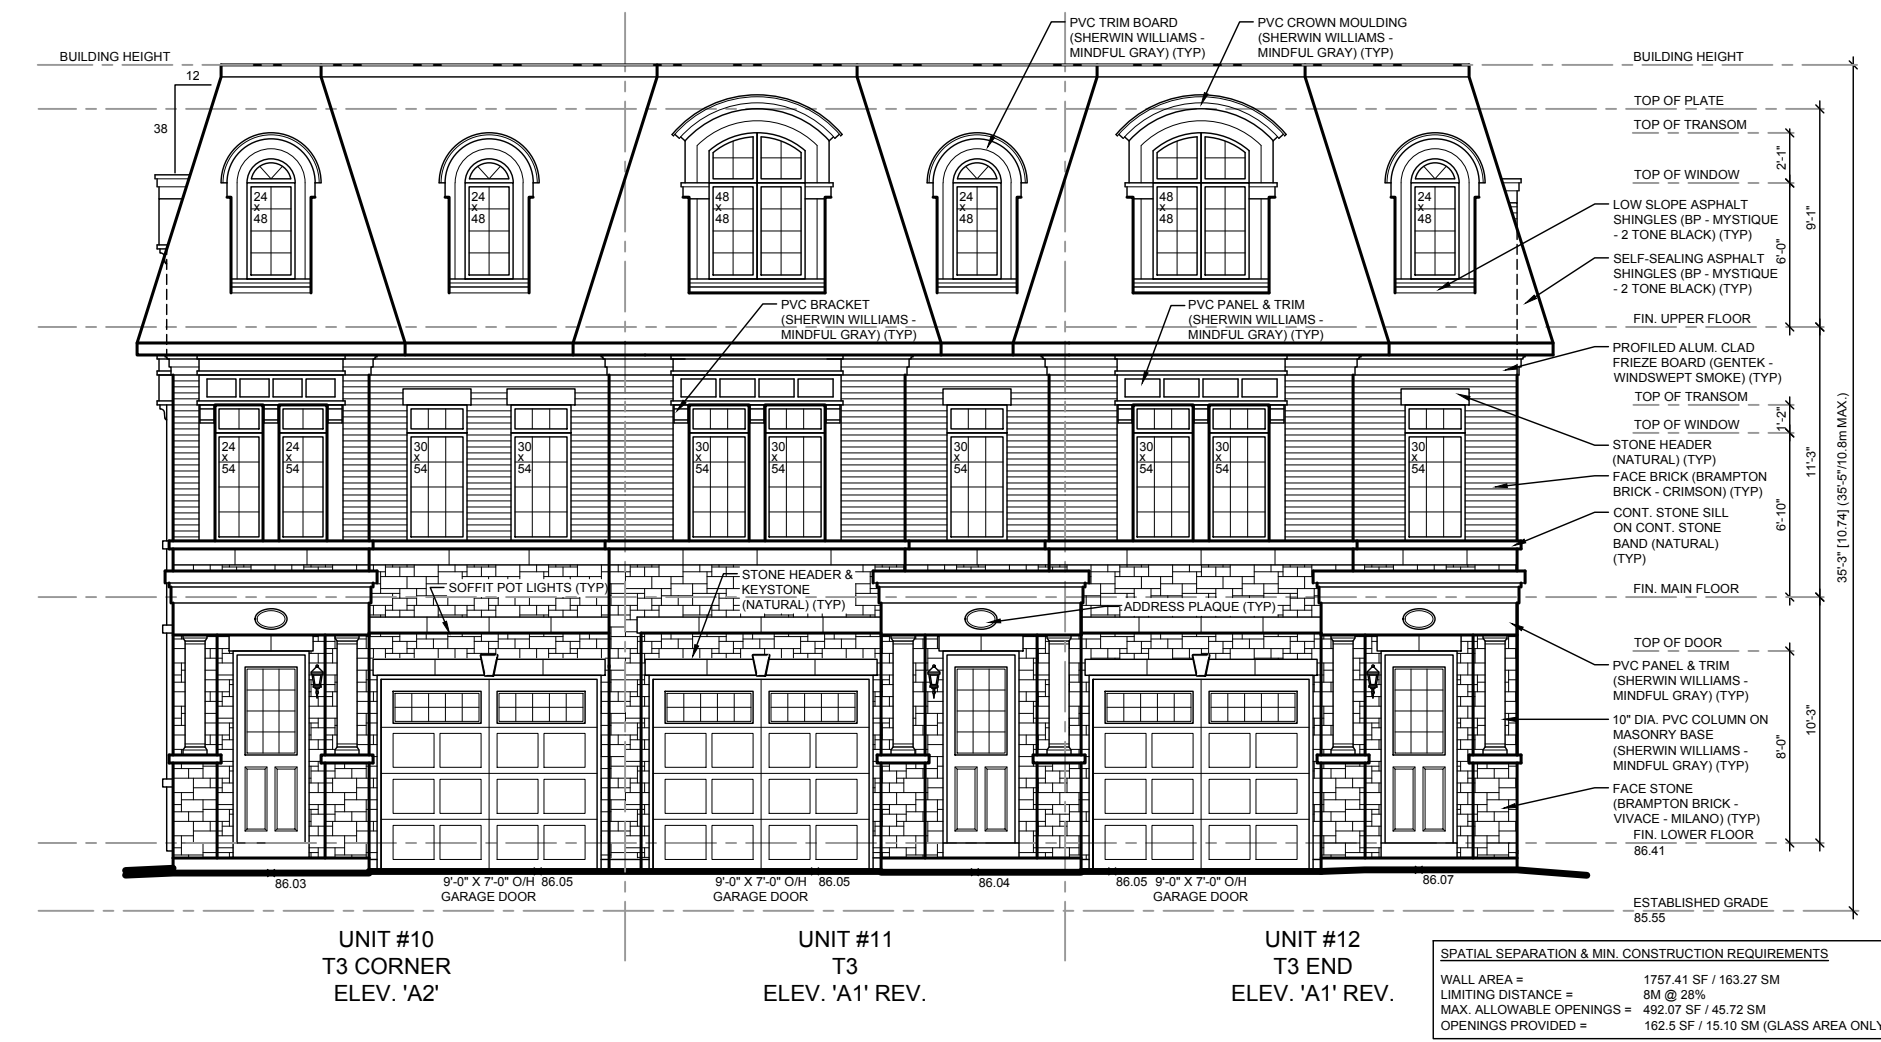

FRONT ELEVATION

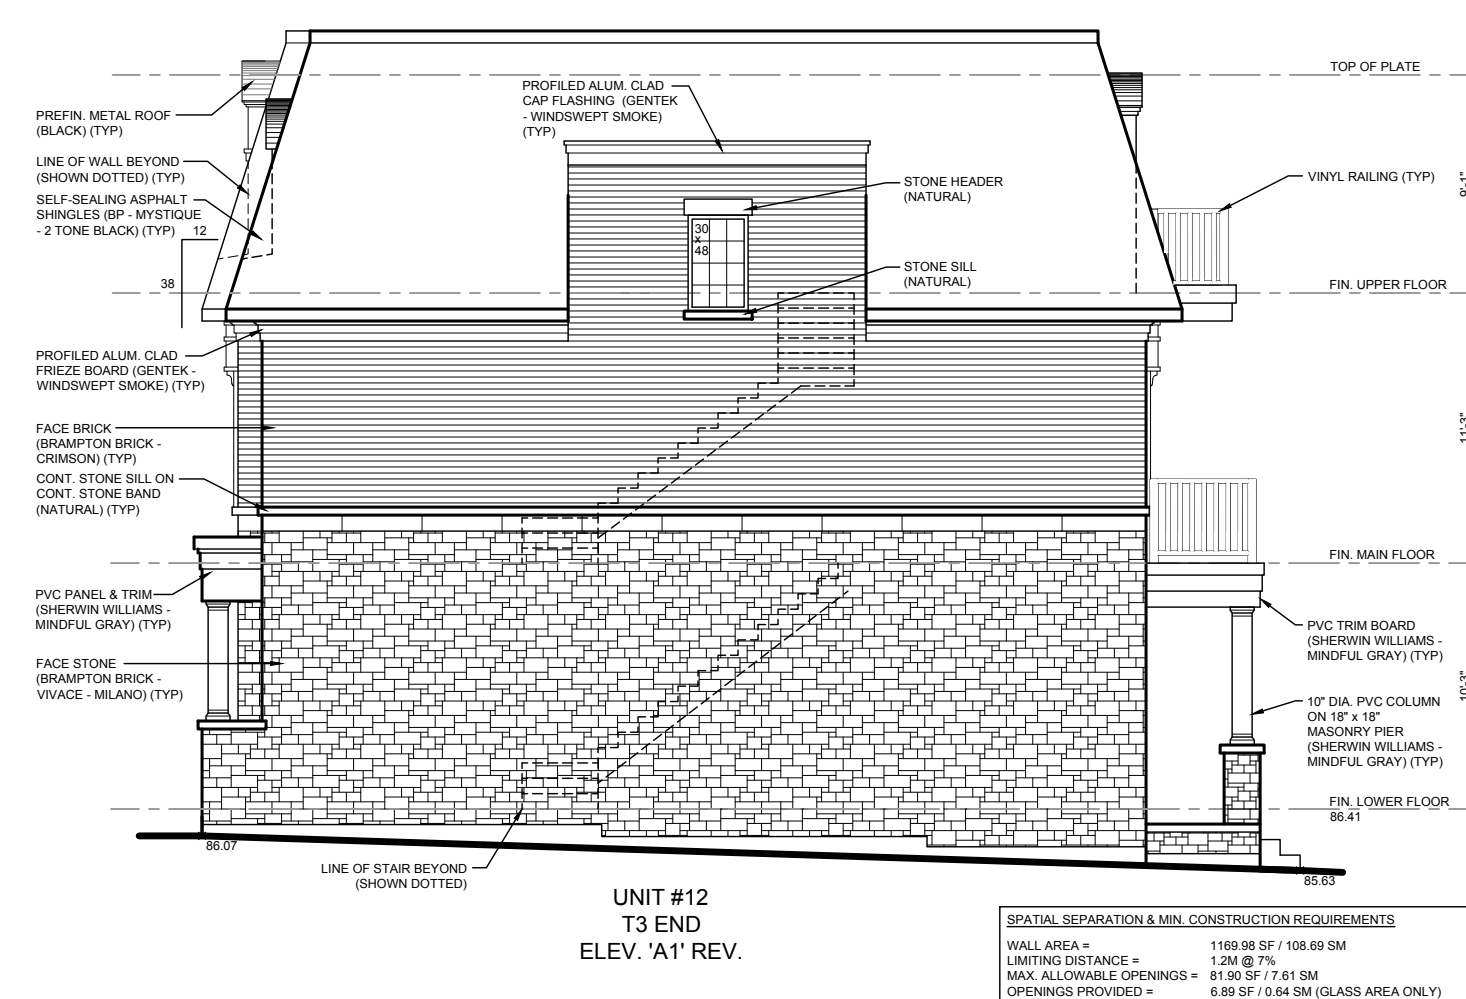

RIGHT SIDE ELEVATION



REAR ELEVATION

No.	Description	Date	Rev.
4	ISSUED TO MHBC FOR SPA SUBMISSION #3	JUNE 29, 2022	KG
3	REISSUED TO CLIENT FOR SPA.	JUNE 23, 2021	CN
2	REISSUED TO CLIENT FOR SPA.	JAN 28, 2021	CN
1	ISSUED TO CLIENT FOR SPA.	MARCH 27, 2019	CV

Town of Oakville File No.:

Cassidy + Company
Residential Design Consultants

60 RANDALL DRIVE, SUITE 11
AJAX, ONTARIO
L1S 6L3

PHONE (905) 619-1270
FAX (905) 619-1269

Client: BELYEA DEVELOPMENT INC.


Project Name: 3 STOREY CONDOMINIUM & FREEHOLD TOWNHOUSE DEVELOPMENT
LOT 70, 72 & PART OF LOT 61
TOWN OF OAKVILLE
REGIONAL MUNICIPALITY OF HALTON

Sheet Title: BUILDING C - ELEVATION A
SPA SUBMISSION #3


Drawn by: CV / CN
Checked by: CN
Date: MAR. 2019

Scale: 1/8" = 1'-0"
Drawing No. 9 OF 16


Project No. 2017-32

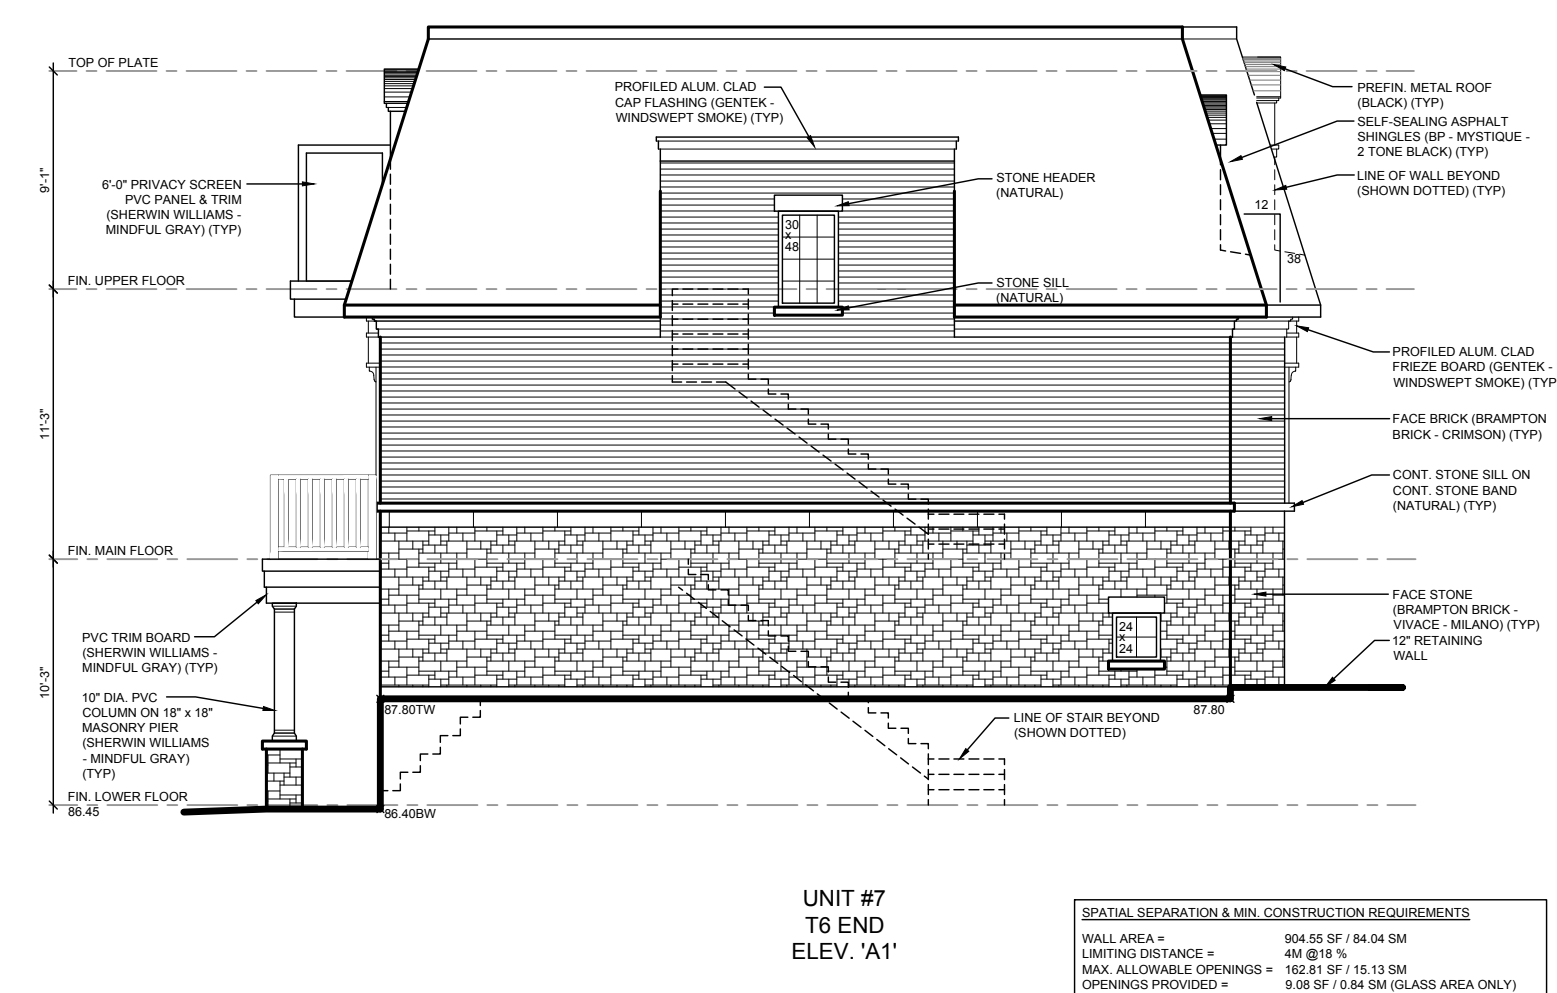

LEFT SIDE ELEVATION

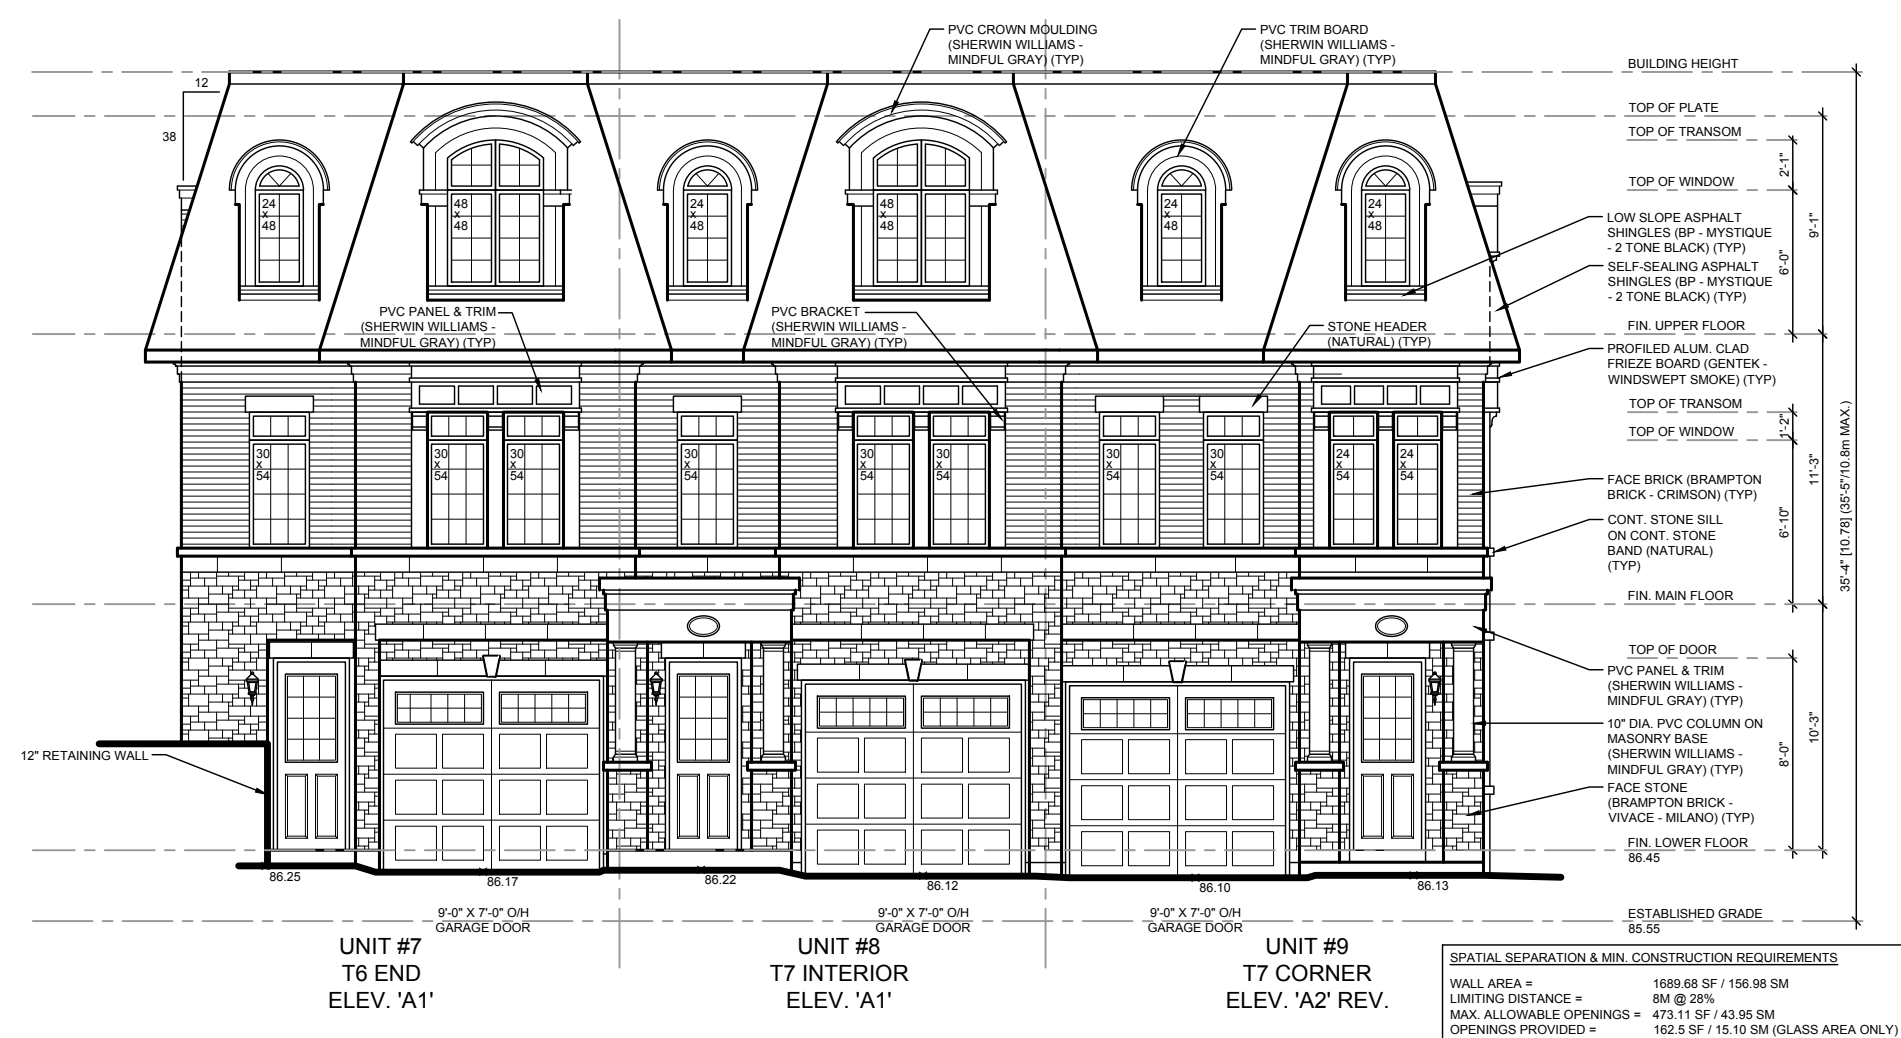

FRONT ELEVATION

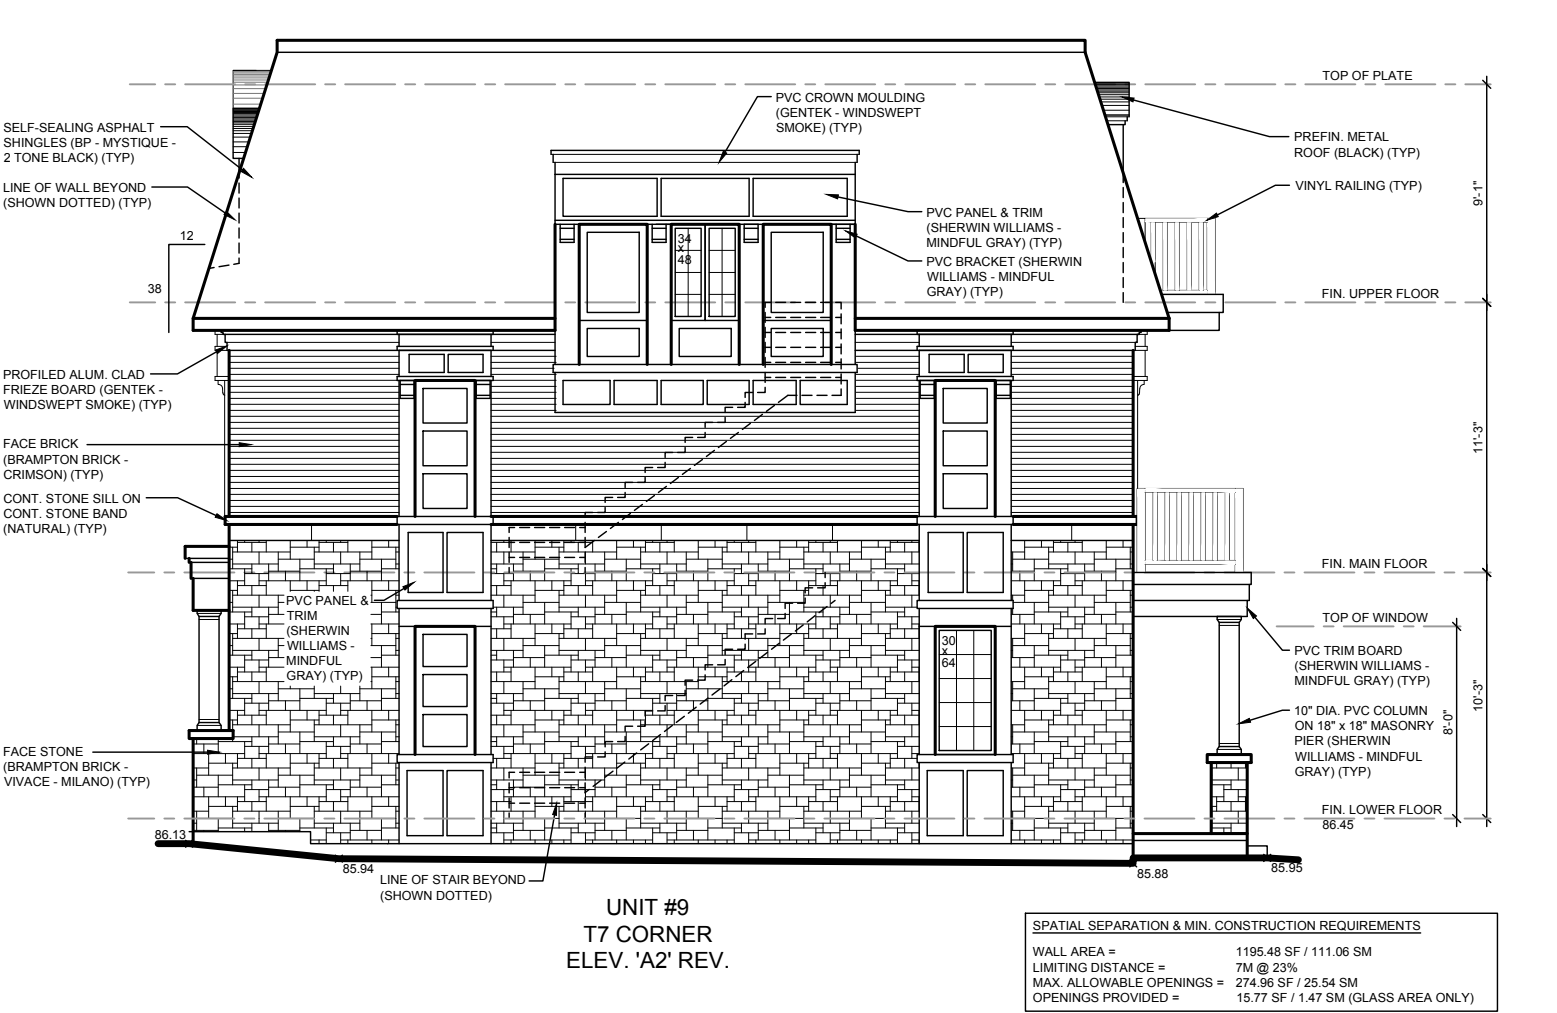

RIGHT SIDE ELEVATION



REAR ELEVATION

No.	Description	Date	Rev.
4	ISSUED TO MHBC FOR SPA SUBMISSION #3	JUNE 29, 2022	KG
3	REISSUED TO CLIENT FOR SPA.	JUNE 23, 2021	CN
2	REISSUED TO CLIENT FOR SPA.	JAN 28, 2021	CN
1	ISSUED TO CLIENT FOR SPA.	MARCH 27, 2019	CV

Town of Oakville File No.:

Cassidy + Company
Residential Design Consultants

60 RANDALL DRIVE, SUITE 11
AJAX, ONTARIO
L1S 6L3
PHONE (905) 619-1270
FAX (905) 619-1269

Client: BELYEA DEVELOPMENT INC.


Project Name: 3 STOREY CONDOMINIUM & FREEHOLD TOWNHOUSE DEVELOPMENT LOT 70, 72 & PART OF LOT 61 TOWN OF OAKVILLE REGIONAL MUNICIPALITY OF HALTON

Sheet Title: BUILDING D - ELEVATION A SPA SUBMISSION #3

Drawn by: CV / CN Checked by: CN Date: MAR. 2019

Scale: 1/8" = 1'-0" Drawing No. 10 OF 16


Project No. 2017-32

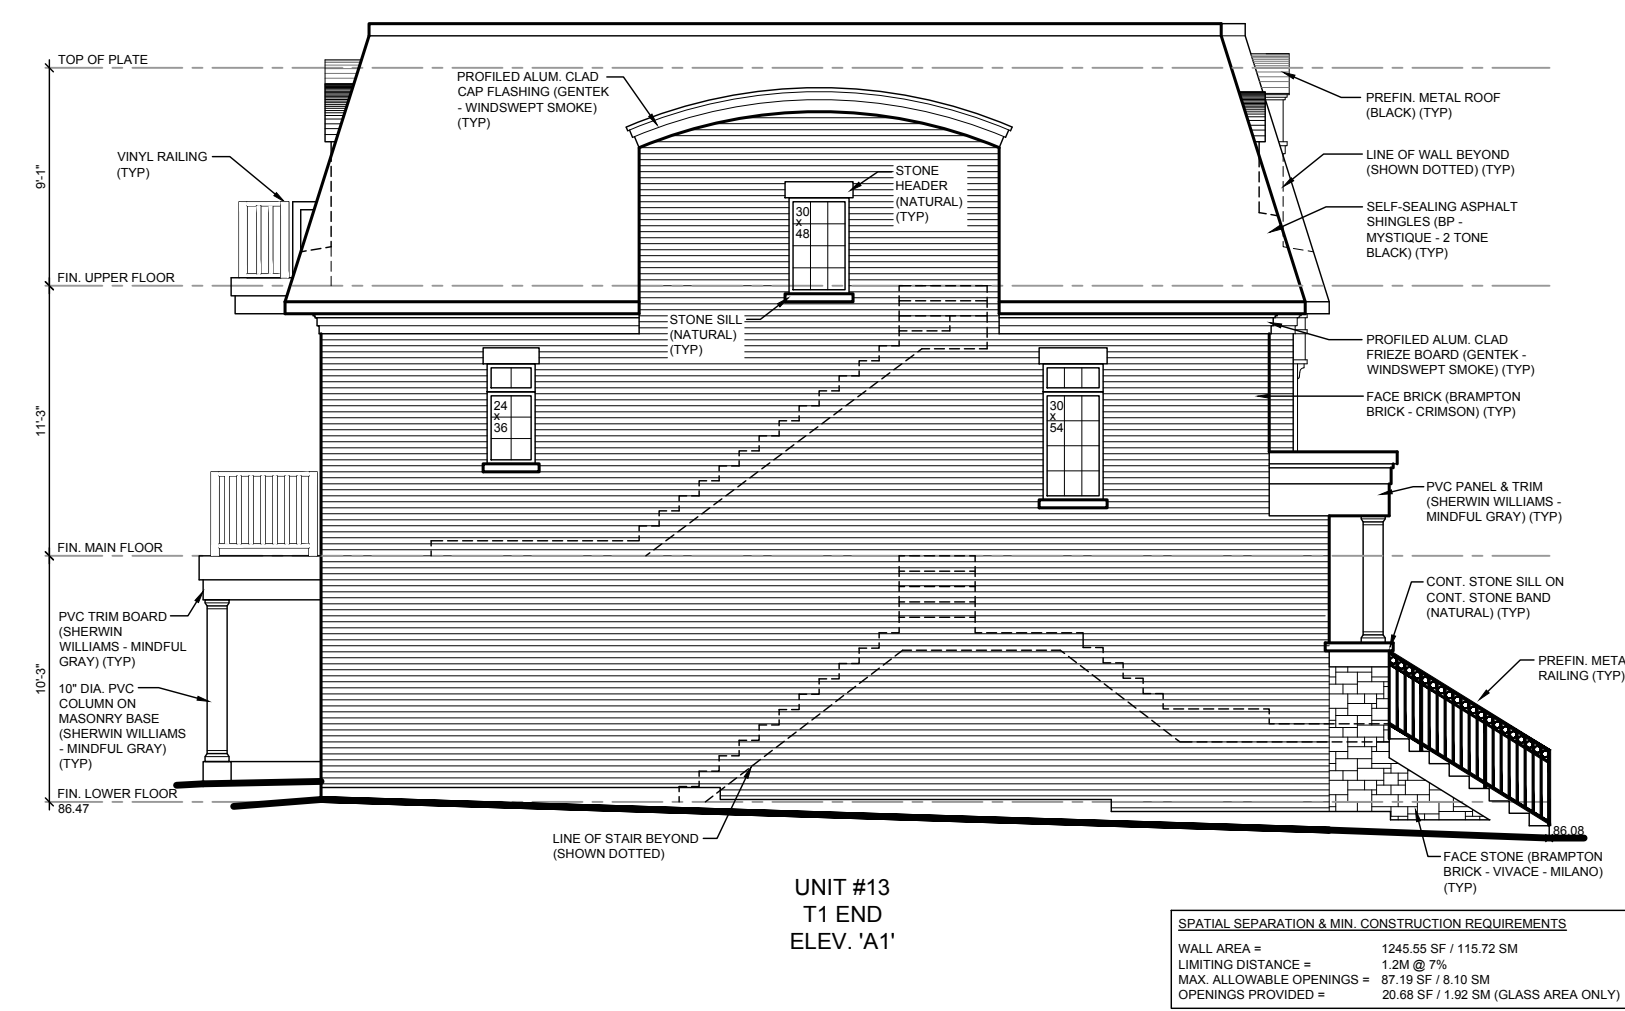

LEFT SIDE ELEVATION



FRONT ELEVATION

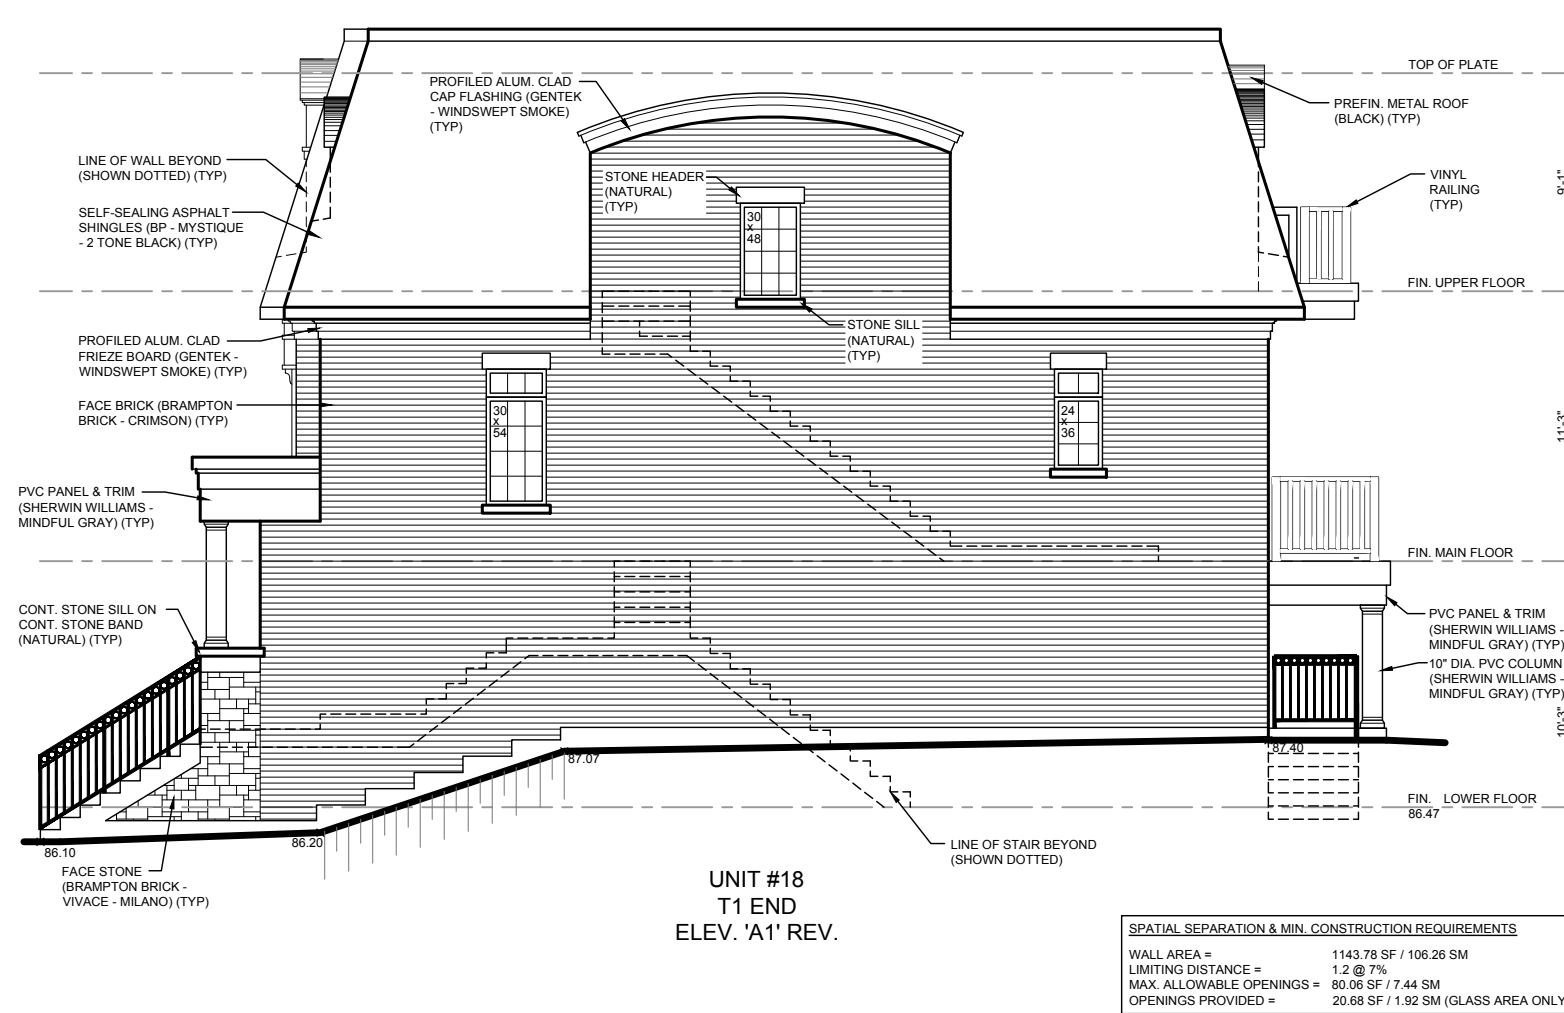

RIGHT SIDE ELEVATION



REAR ELEVATION

No.	Description	Date	Rev.
4	ISSUED TO MHBC FOR SPA SUBMISSION #3	JUNE 29, 2022	KG
3	REISSUED TO CLIENT FOR SPA.	JUNE 23, 2021	CN
2	REISSUED TO CLIENT FOR SPA.	JAN 28, 2021	CN
1	ISSUED TO CLIENT FOR SPA.	MARCH 27, 2019	CV

Cassidy + Company
Residential Design Consultants

60 RANDALL DRIVE, SUITE 11
AJAX, ONTARIO
L1S 6L3
PHONE (905) 619-1270
FAX (905) 619-1269


Client: BELYEA DEVELOPMENT INC.
Project Name: 3 STOREY CONDOMINIUM & FREEHOLD TOWNHOUSE DEVELOPMENT LOT 70, 72 & PART OF LOT 61 TOWN OF OAKVILLE REGIONAL MUNICIPALITY OF HALTON

Sheet Title: BUILDING E - ELEVATION A SPA SUBMISSION #3

Drawn by: CV / CN Checked by: CN Date: MAR. 2019

Scale: 1/8" = 1'-0" Drawing No. 11 OF 16


Project No. 2017-32

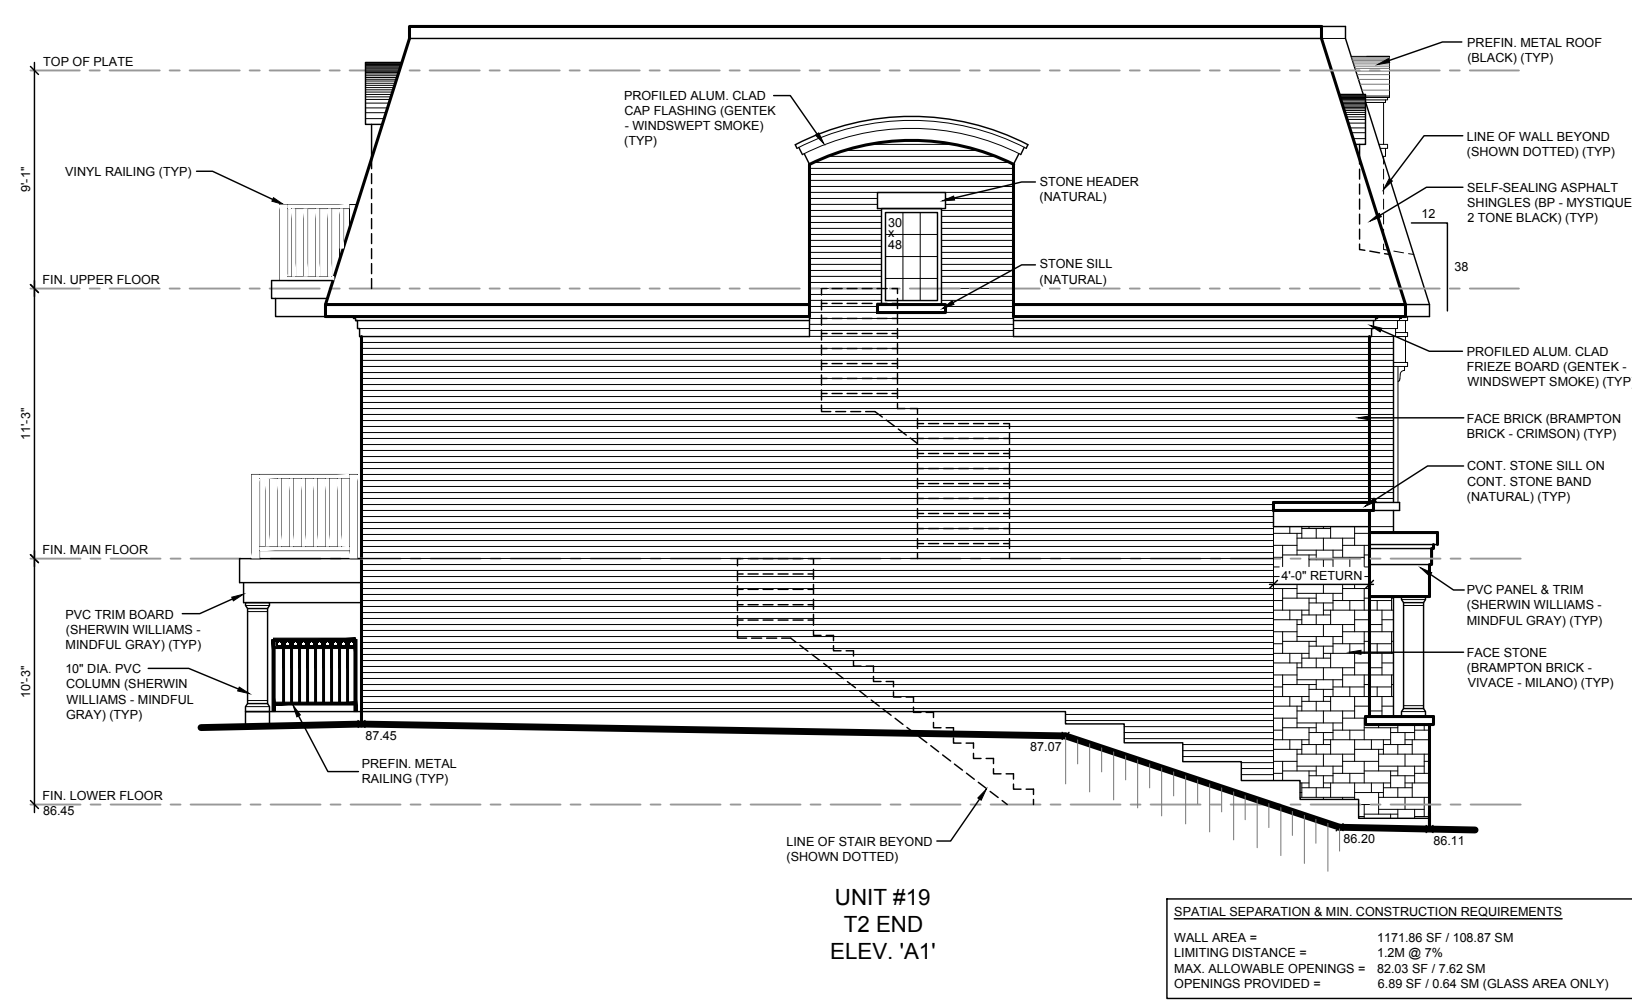

LEFT SIDE ELEVATION



FRONT ELEVATION

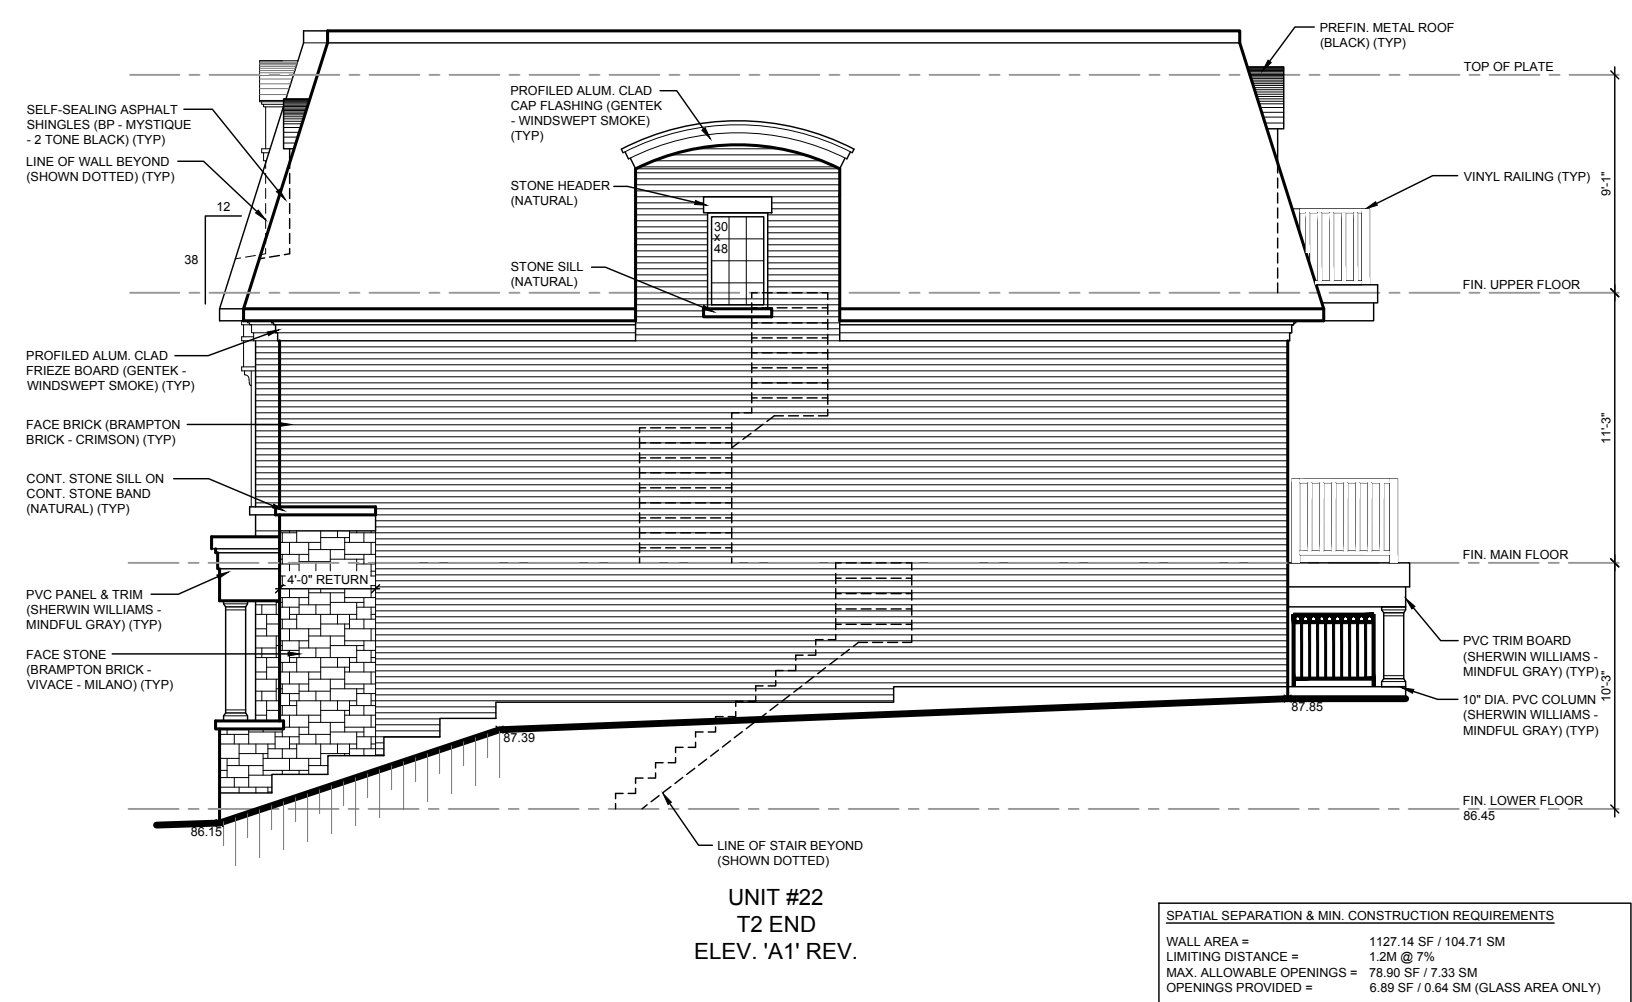

RIGHT SIDE ELEVATION



REAR ELEVATION

No.	Description	Date	Rev.
4	ISSUED TO MHBC FOR SPA SUBMISSION #3	JUNE 29, 2022	KG
3	REISSUED TO CLIENT FOR SPA.	JUNE 23, 2021	CN
2	REISSUED TO CLIENT FOR SPA.	JAN 28, 2021	CN
1	ISSUED TO CLIENT FOR SPA.	MARCH 27, 2019	CV

Cassidy + Company
Residential Design Consultants

60 RANDALL DRIVE, SUITE 11
AJAX, ONTARIO
L1S 6L3
PHONE (905) 619-1270
FAX (905) 619-1269

Client: BELYEA DEVELOPMENT INC.

Project Name: 3 STOREY CONDOMINIUM & FREEHOLD TOWNHOUSE DEVELOPMENT LOT 70, 72 & PART OF LOT 61 TOWN OF OAKVILLE REGIONAL MUNICIPALITY OF HALTON

Sheet Title: BUILDING F - ELEVATION A SPA SUBMISSION #3

Drawn by: CV / CN Checked by: CN Date: MAR. 2019

Scale: 1/8" = 1'-0" Drawing No. 12 OF 16

Project No. 2017-32