
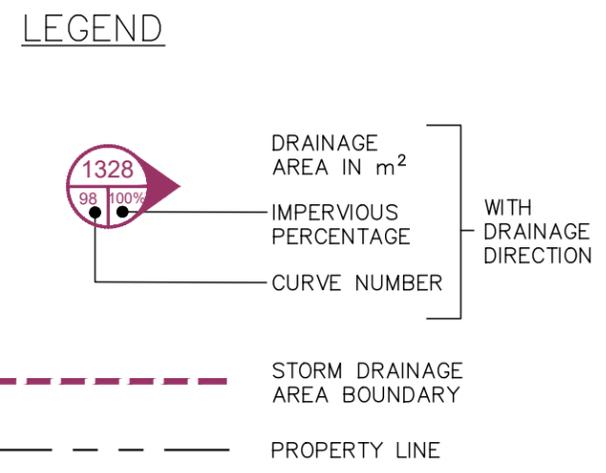
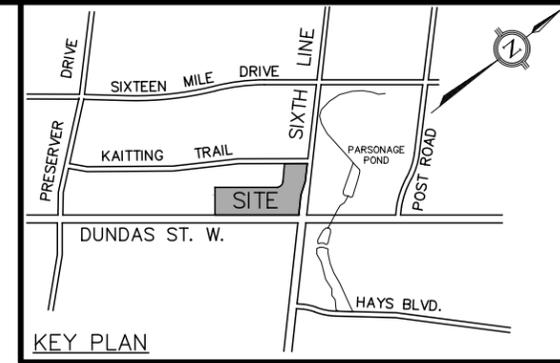


FILENAME: P:\1807 Dundas and Sixth Line\04-CAD\03-Site Plan\1807GS-INT.dwg
 PLOTDATE: Feb 25, 2026 - 4:32pm

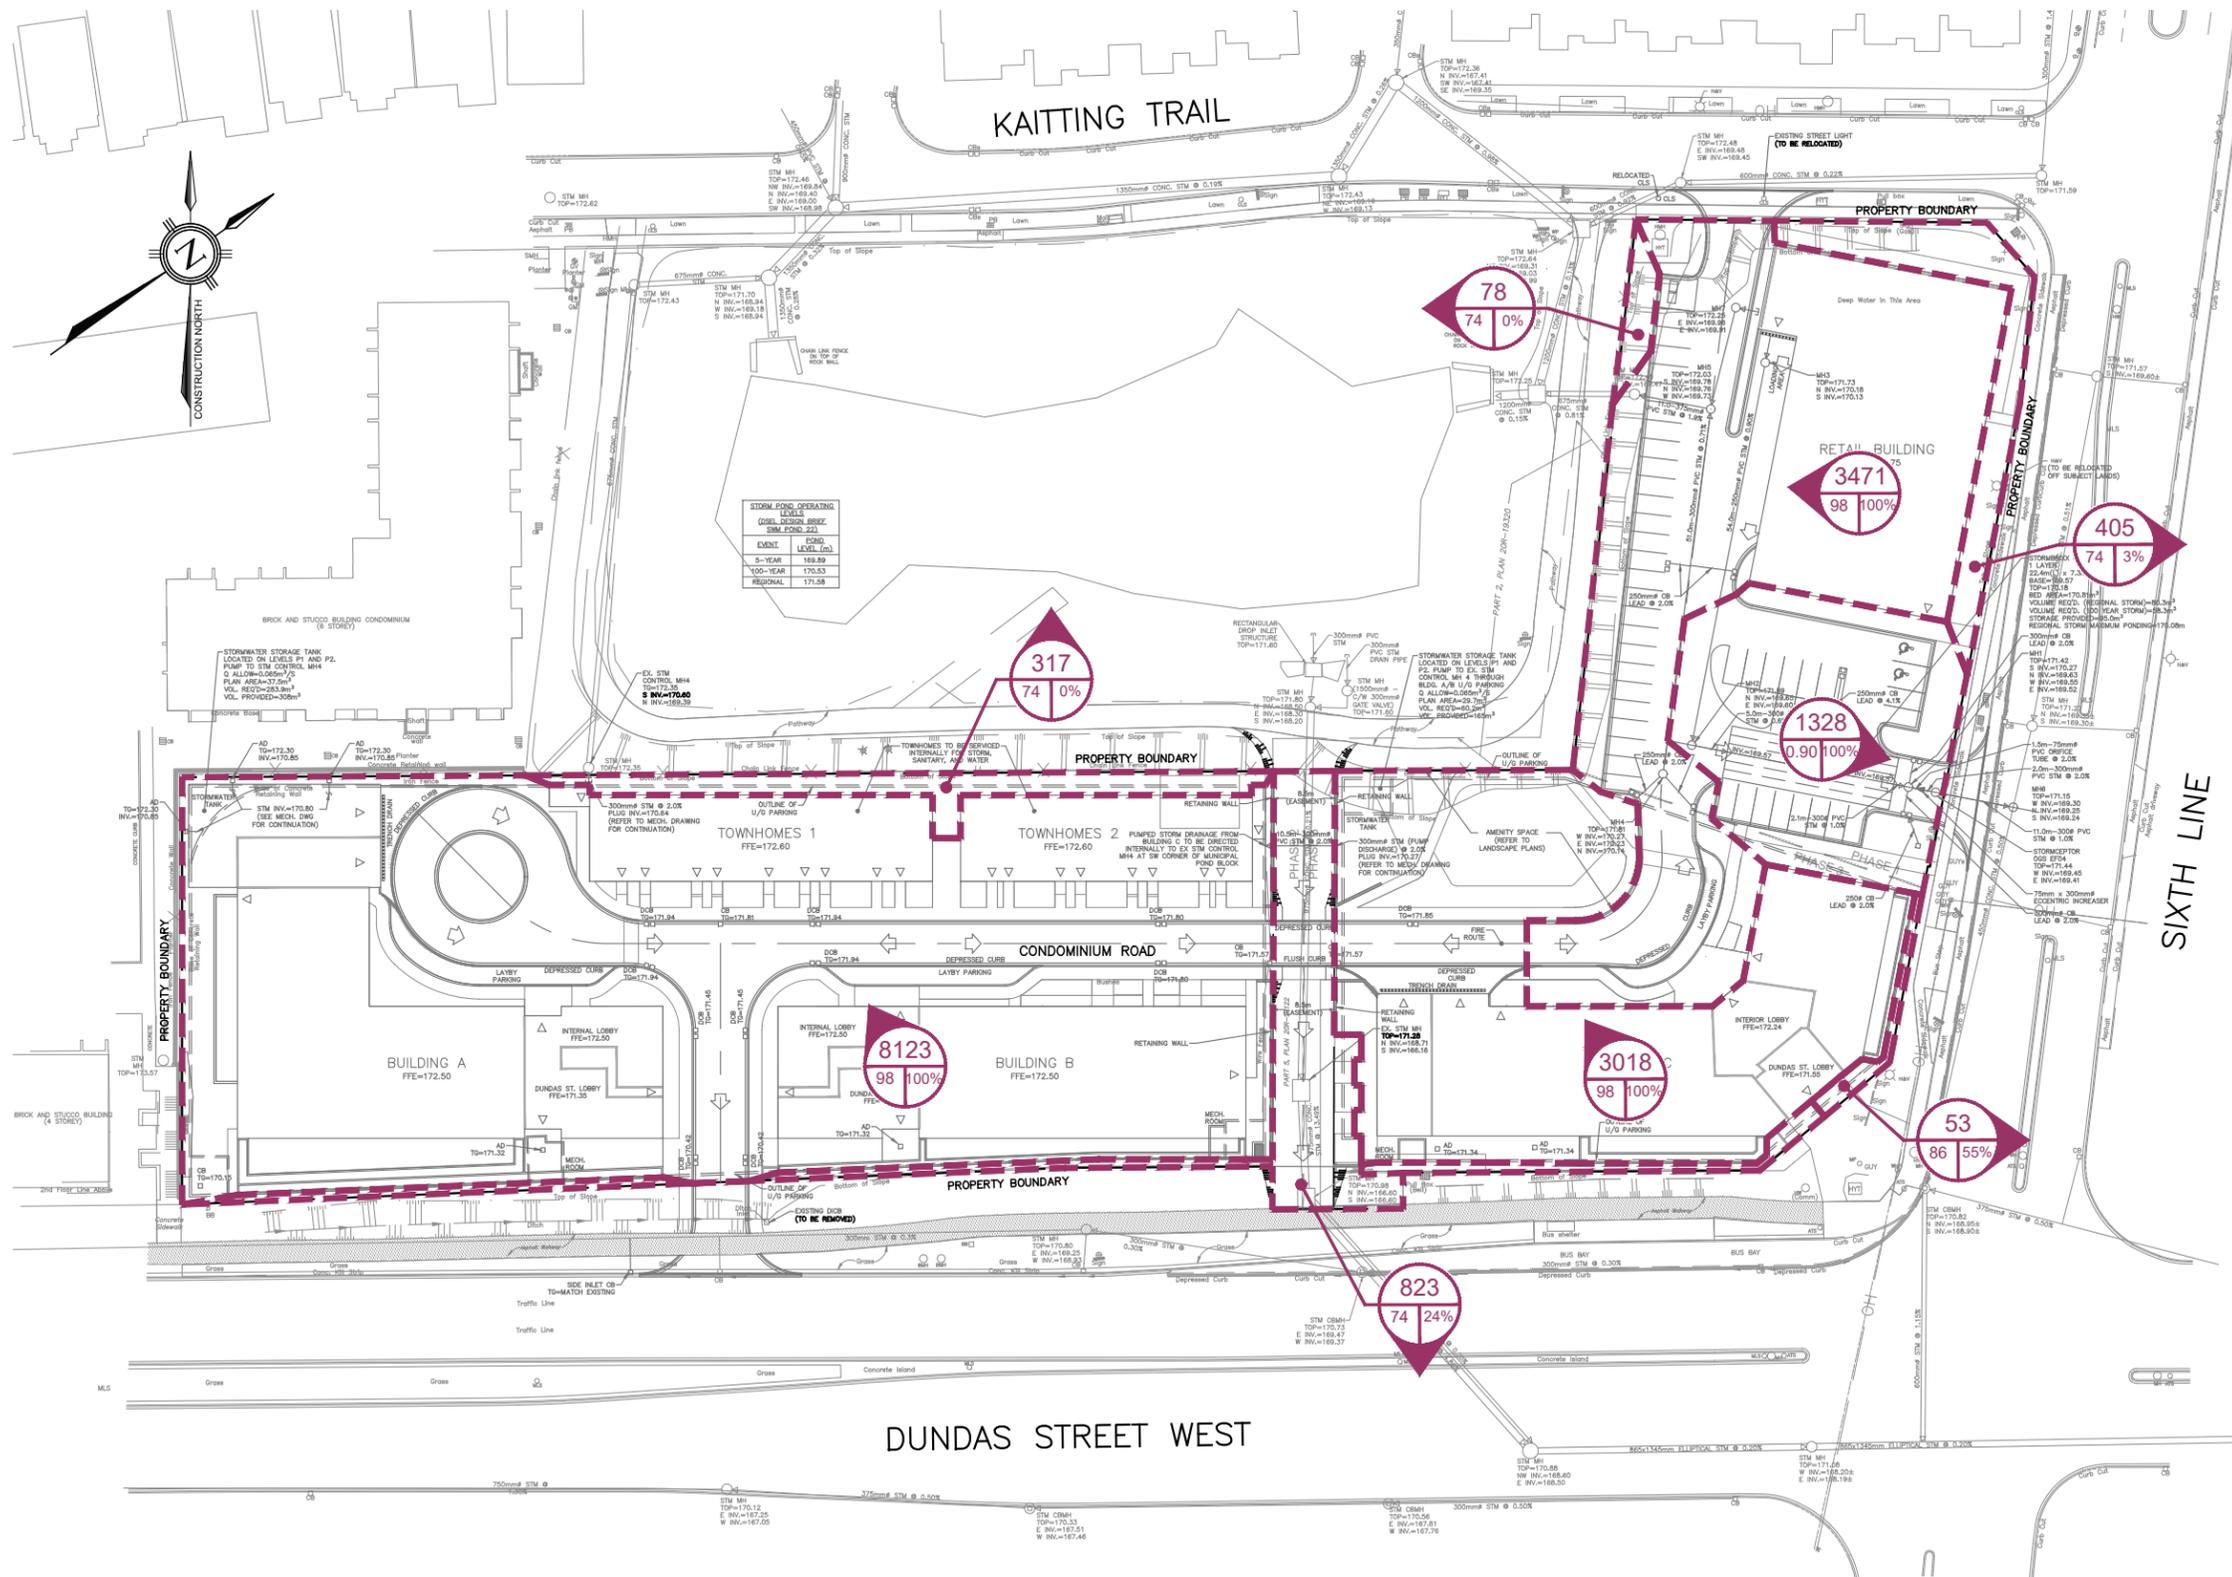

PROJECT TITLE		 #1-481 MORDEN ROAD, OAKVILLE, ON, L6K 3W6 www.trafalgareng.com		
SHOPPERS REALTY INC. 21 DUNDAS STREET WEST AND 3000 SIXTH LINE, OAKVILLE, ON				
DRAWING TITLE		DESIGN BY	SCALE	DRAWING No.
STORM DRAINAGE AREA PLAN (INTERIM CONDITION)		MW	1:1000	FIG.1
		GL	DATE 2025/09/04	