

Q4 ARCHITECTS INC.

4110 Yonge Street
Suite 602, Toronto, ON
M2P 2B7
T: 416.322.6334
F: 416.322.7294
E: info@q4architects.com



TN = TRUE NORTH
PN = PROJECT NORTH
The contractor / builder must verify all dimensions on the job and report any discrepancy to the designer before proceeding with the work.
Drawings are NOT to be scaled. All drawings and specifications are instruments of service and the copyright property of the designer and must be returned upon request.

Q4 Architects Inc. retains the copyright in all drawings, plans, sketches, and all digital information. They may not be copied or used for any other projects or purposes or distributed without the written consent of Q4 Architects Inc.

Issued For:
ISSUED FOR SPA-V1 2022-06-13
ISSUED FOR SPA-V2 2022-11-11
ISSUED FOR SPA-V3 2023-05-25

MATERIAL LEGEND:	
P1	PRECAST
F1	METAL FLASHING
G1	CLEAR GLAZING
G2	SPANDREL GLAZING
G3	RAILING GLAZING
L1	LUMEN CLOSURE
E1	EIFS LIGHT GREY
E2	EIFS DARK GREY
E3	EIFS WHITE
M1	LIGHT BRICK VENEER
M2	DARK BRICK VENEER



2 SPA - WEST ELEVATION
1 : 150



1 SPA - EAST ELEVATION
1 : 150

Project Title

Project Description

**NORTH PRESERVE
BLOCK 300**

**CARDING
HOUSE**

3250 CARDING MILL TRAIL, OAKVILLE,
ONTARIO

MATTAMY HOMES

Project No. 21010

Scale As indicated

Drawn By EZ/NY/SS

Checked By MG/EZ

ELEVATIONS

BUILDING A

A0-10

MATERIAL LEGEND:			
P1 PRECAST	E1 EIFS LIGHT GREY	M1 LIGHT BRICK VENEER	
F1 METAL FLASHING	E2 EIFS DARK GREY	M2 DARK BRICK VENEER	
G1 CLEAR GLAZING	E3 EIFS WHITE		
G2 SPANDREL GLAZING			
G3 RAILING GLAZING			
L1 LUMEN CLOSURE			



2 SPA - NORTH ELEVATION



1 SPA - SOUTH ELEVATION




4 SPA - COURTYARD NORTH ELEVATION



3 SPA - COURTYARD SOUTH ELEVATION

Q4 ARCHITECTS INC.

4110 Yonge Street
Suite 502, Toronto, ON
M5P 2B7
T: 416.322.6334
F: 416.322.7294
E: info@q4architects.com

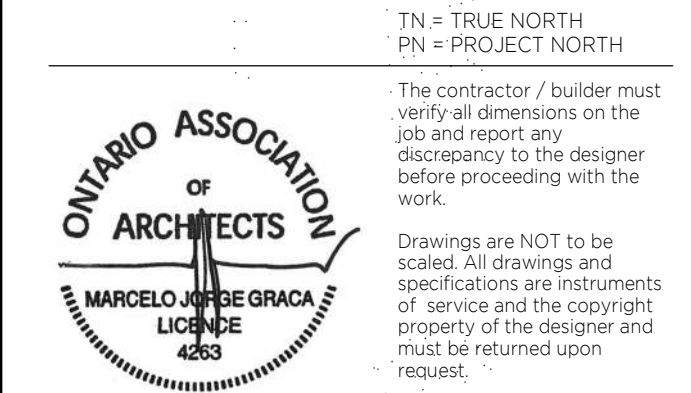

Q4 Architects Inc. retains the copyright in all drawings, plans, sketches, and all digital information. They may not be copied or used for any other projects or purposes or distributed without the written consent of Q4 Architects Inc.

Issued For:
ISSUED FOR SPA-V1 2022-06-13
ISSUED FOR SPA-V2 2022-11-11
ISSUED FOR SPA-V3 2023-05-25

Project Title

Project Description

**NORTH PRESERVE
BLOCK 300**

**CARDING
HOUSE**

3250 CARDING MILL TRAIL, OAKVILLE,
ONTARIO

MATTAMY HOMES

Project No. 21010

Scale As indicated

Drawn By EZ/NY/SS

Checked By MG/EZ

ELEVATIONS

BUILDING A

A0-11