


- EXTERIOR FINISH LEGEND:**
- E1 EIFS (TOWER & PODIUM) - WHITE SMOOTH FINISH
  - E2 EIFS (TOWER & PODIUM) - GREY SMOOTH FINISH
  - M1 MASONRY (AT GRADE) - CHARCOAL BRICK
  - M2 MASONRY (AT GRADE FOR SUITES) - WARM BRICK
  - A1 PREFINISHED ALUMINUM PANEL - WOOD FINISH
  - G1 VISION GLASS ON PREFINISHED ALUMINUM WINDOW WALL
  - G2 VISION GLASS WITH FRIT PATTERN ON PREFINISHED ALUMINUM WINDOW WALL (BIRD FRIENDLY GLAZING TREATMENT)
  - R1 RAILING - CLEAR GLASS
  - R2 RAILING - FRITTED GLASS (BIRD FRIENDLY GLAZING TREATMENT)
- TYPICAL FRIT PATTERN:**
- WHITE FRITTED PATTERN SHOULD BE A MINIMUM OF 5mm IN DIAMETER WITH A MAXIMUM SPACE OF 50x100mm

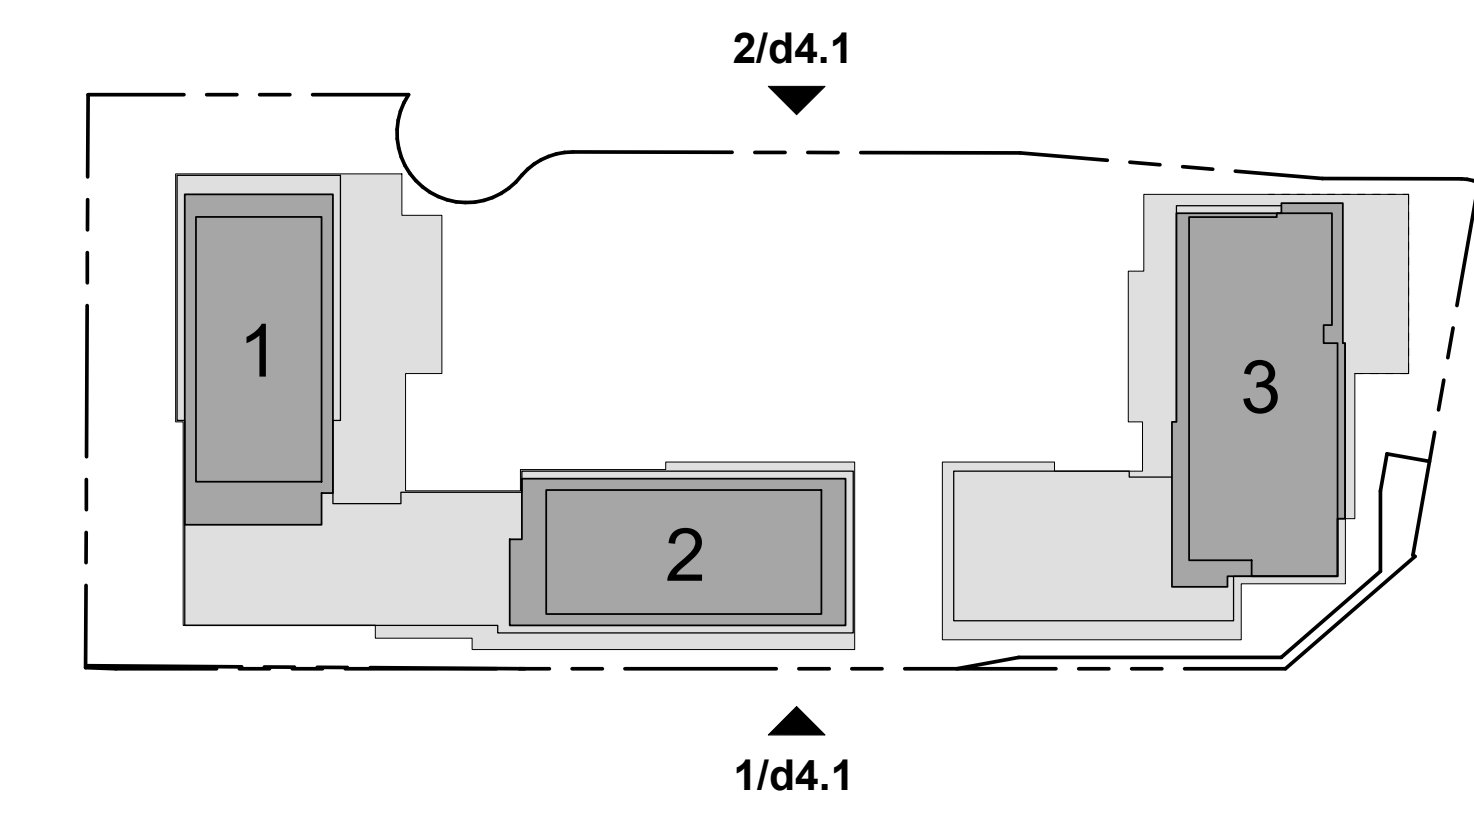

Exterior Finish Legend 4  
dA4.1

Key Plan 3  
1 : 1000  
dA4.1

All Drawings, Specifications, and Related Documents are the Copyright of the Architect. The Architect retains all rights to control all uses of these documents for the intended jurisdiction as identified below. Reproduction of these Documents, without permission from the Architect, is strictly prohibited. The Authorities Having Jurisdiction are permitted to use, distribute, and reproduce these drawings for the intended purpose as noted and dated below, however the intended permission to the Authorities Having Jurisdiction in no way, in whole or in part, the Copyright of the Architect, or control of use of these documents to the Architect.

Do not scale the drawings.  
This Drawing is Not To Be Used For Construction Until Signed By The Architect.  
Date:



**KIRKOR ARCHITECTS AND PLANNERS**  
20 De Boers Dr. # 400 Toronto ON M3J 0H1  
Tel: 416 665 6060 kirkorarchitects.com

Revisions: \_\_\_\_\_  
Date: \_\_\_\_\_



North Elevation 2  
1 : 200  
dA4.1



South Elevation 1  
1 : 200  
dA4.1

01	SPA Submission #1	March 29, 2021
No.	Issued For:	Date:
Drawing Title:		


South & North Elevations

Client:  
**Daniels Emshih OakVillage Corporation**

**OakVillage**

377 Dundas St E (Block 1), 387 Dundas St E (Block 2), 411 Dundas St E (Block 3)  
Oakville, Ontario  
Proposed Residential Development

As Indicated  
Drawn By: CK  
Checked By: BW  
20-058  
Project No.:  
March 29, 2021  
Date:  
Drawing No.:

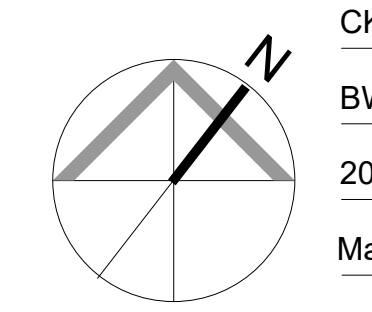

**dA4.1**