

Key Plan 5  
NTS A3.1

### EXTERIOR FINISH SCHEDULE

- 2A PRECAST CONCRETE - BRICK STAMP FINISH TO MATCH BISMARCK BLEND BY BELDEN BRICK
- 2B PRECAST CONCRETE - WHITE BUFF/TAN LIGHT
- 2C PRECAST CONCRETE - WHITE HIGH DEEPER SANDBLAST
- 3A WINDOW WALL - VISION GLASS ON PREFINISHED ALUMINUM WINDOW WALL
- 3B WINDOW WALL - SPANDREL GLASS ON PREFINISHED ALUMINUM WINDOW WALL - LIGHT GRAY
- 3C WINDOW WALL - SPANDREL GLASS ON PREFINISHED ALUMINUM WINDOW WALL - DARK GRAY
- 3D WINDOW WALL - METAL PANEL ON PREFINISHED ALUMINUM WINDOW WALL - DARK GRAY


- 4A CURTAIN WALL - VISION GLASS ON PREFINISHED ALUMINUM WINDOW WALL SYSTEM
- 4B CURTAIN WALL - SPANDREL GLASS ON PREFINISHED ALUMINUM CURTAIN WALL SYSTEM - LIGHT GARY
- 4C CURTAIN WALL - SPANDREL METAL ON PREFINISHED ALUMINUM CURTAIN WALL SYSTEM - DARK GRAY
- 4D CURTAIN WALL - METAL LOUVRE ON PREFINISHED ALUMINUM CURTAIN WALL SYSTEM - DARK GARY
- R1 RAILINGS PICKET - IRON MOUNTAIN




Elevation - North 1  
Scale: 1 : 250 A3.1



Elevation - East 2  
Scale: 1 : 250 A3.1

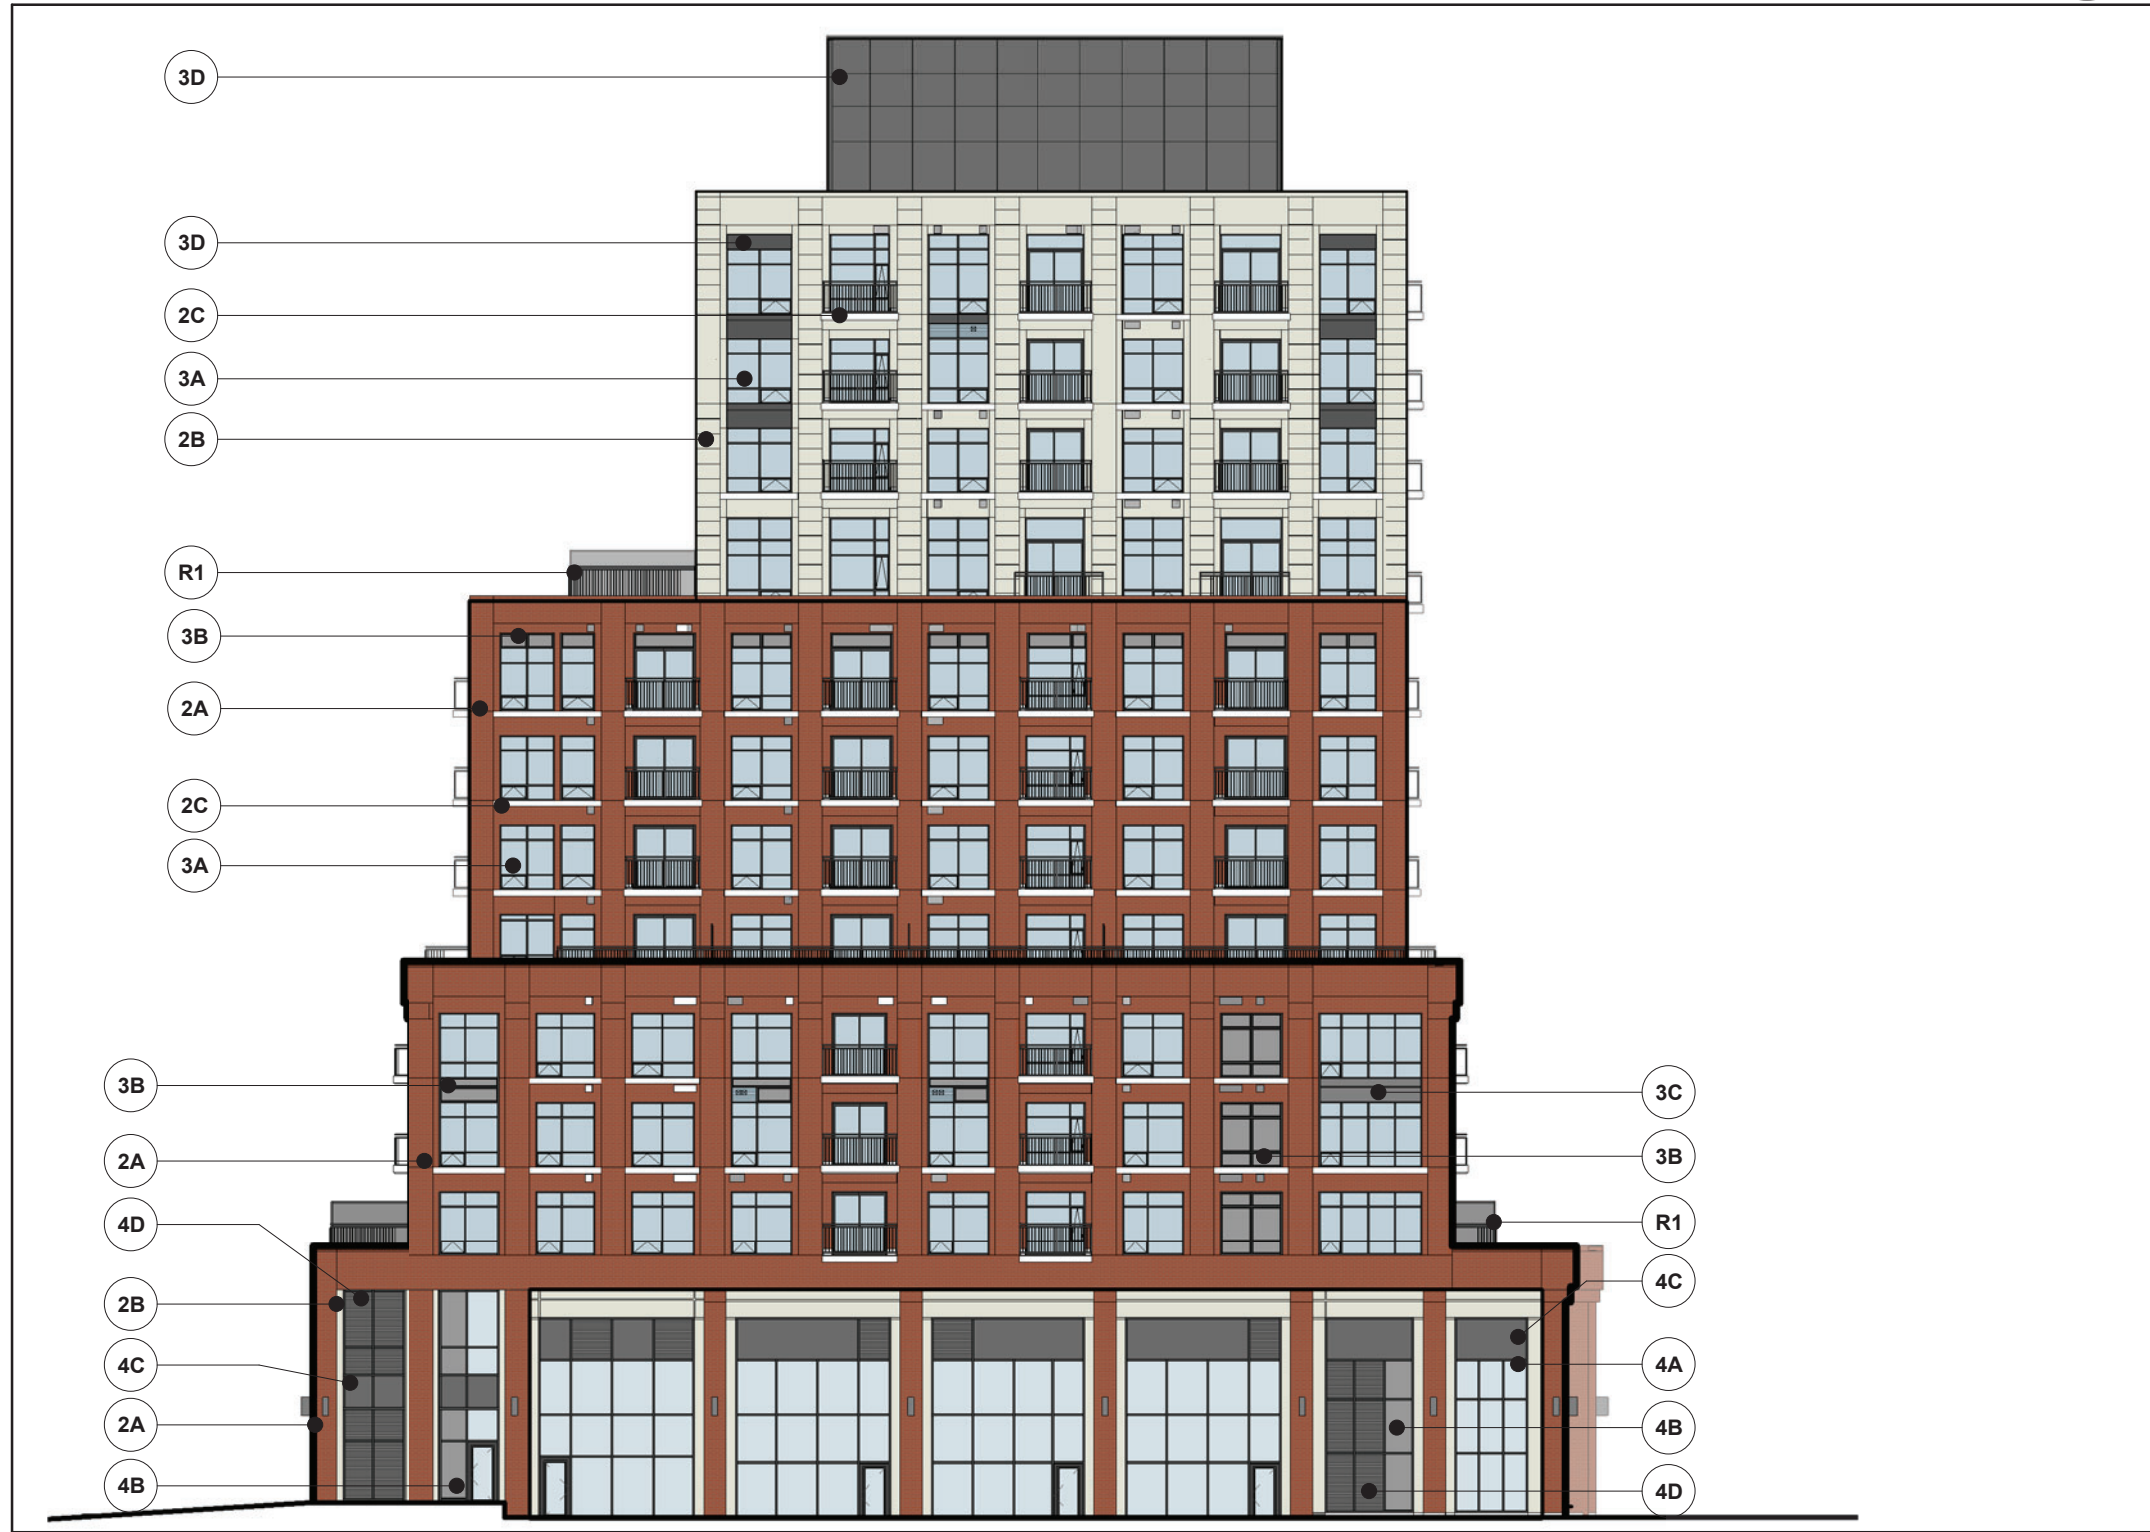


Elevation - South 3  
Scale: 1 : 250 A3.1

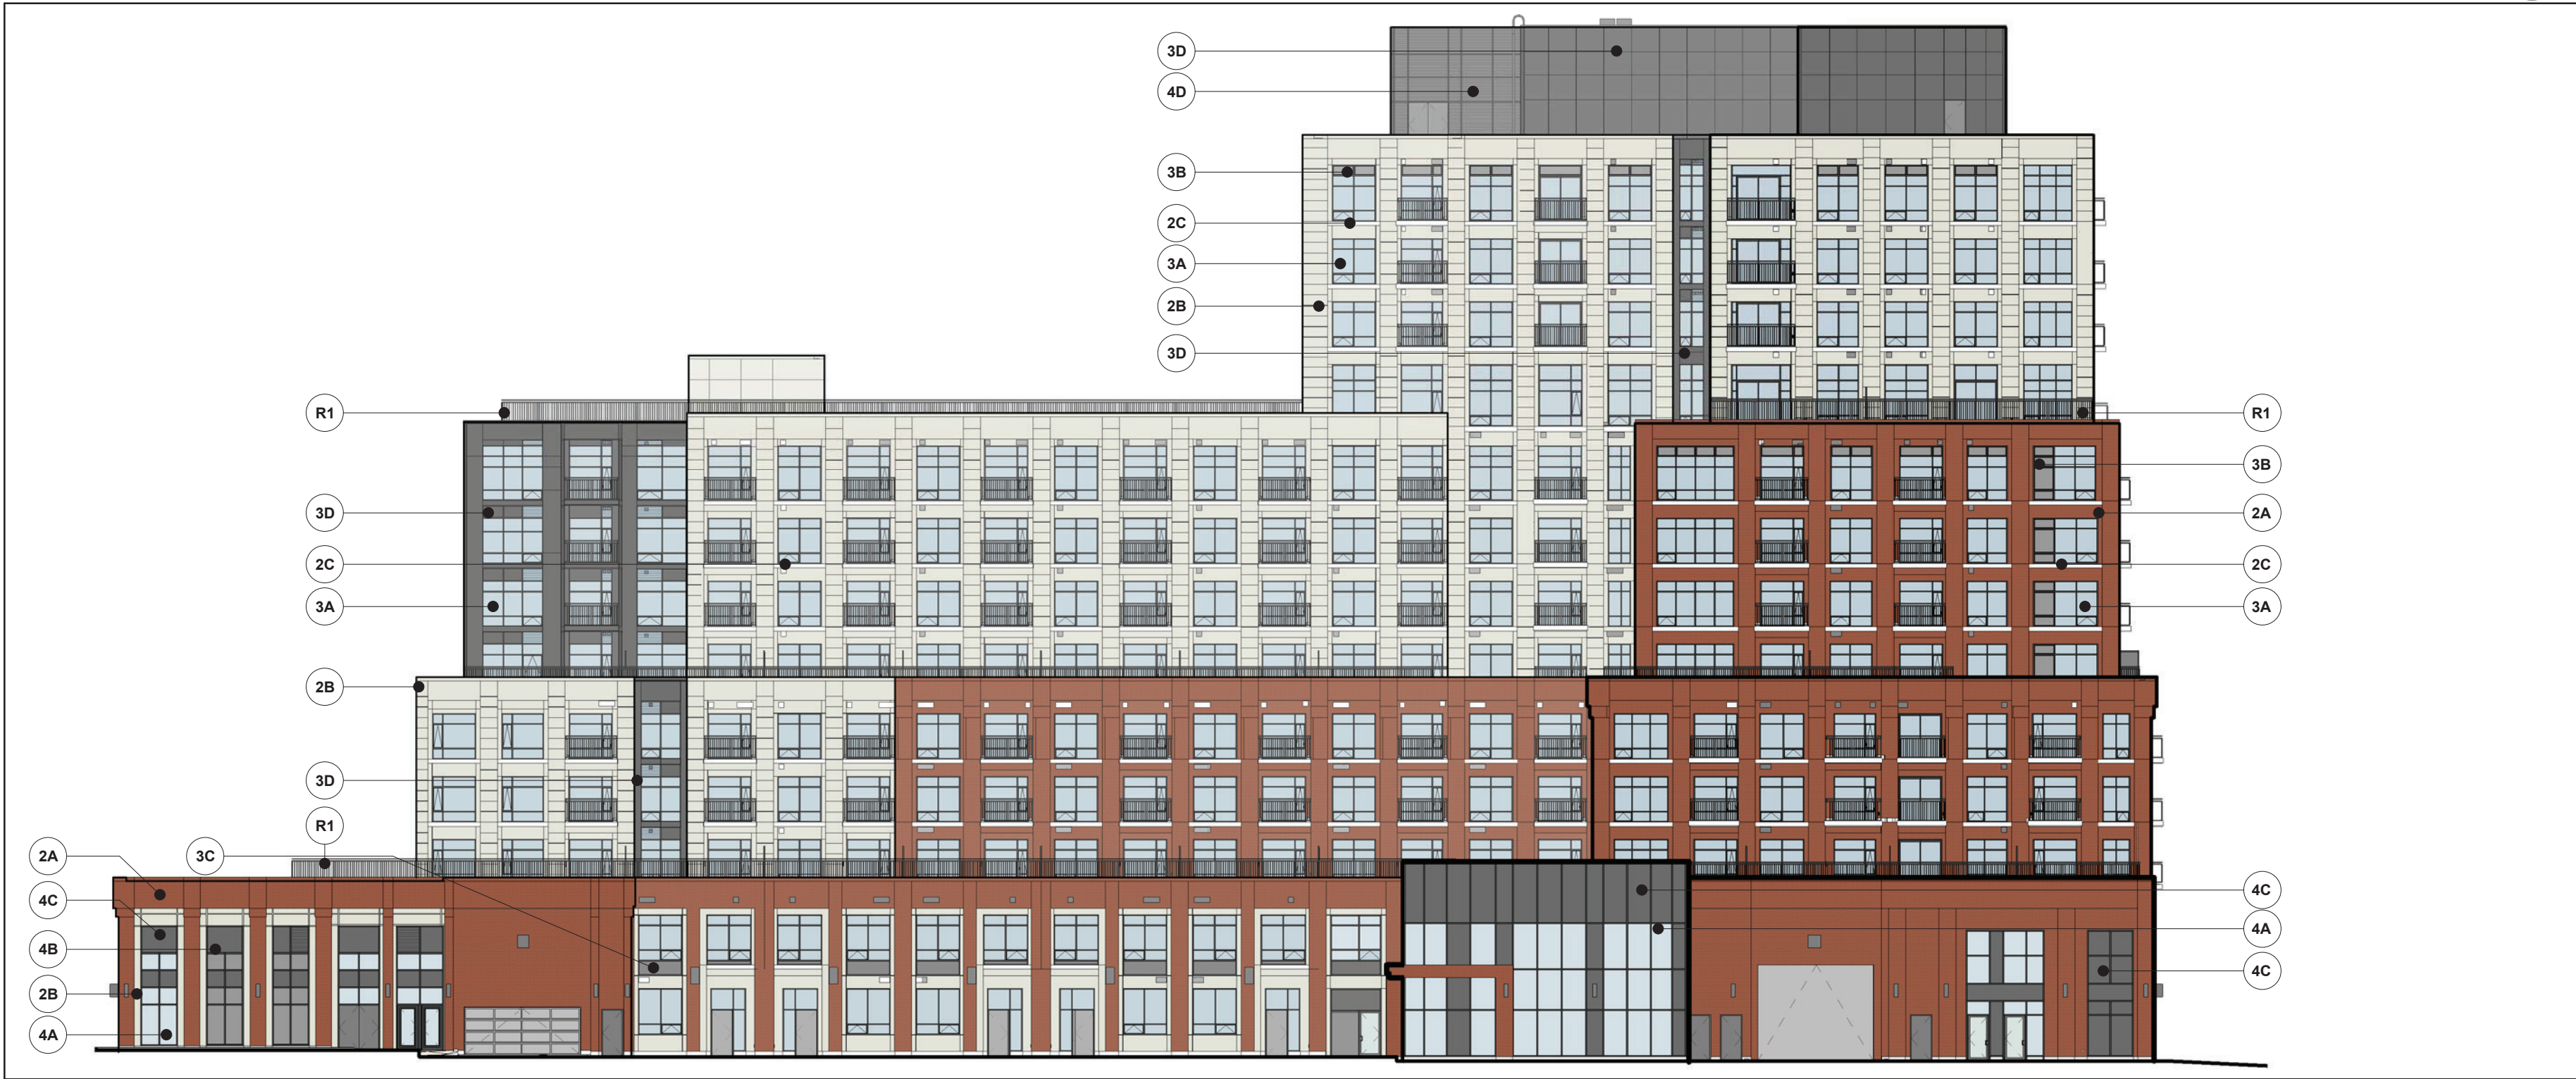

Elevation - West 4  
Scale: 1 : 250 A3.1

All Drawings, Specifications, and Related Documents are the Copyright of the Architect. The Architect retains all rights to control all uses of these documents for the intended issuance/use as identified below. Reproduction of these Documents, without permission from the Architect, is strictly prohibited. The Authorities Having Jurisdiction are permitted to use, distribute, and reproduce these drawings for the intended issuance as noted and dated below, however the extended permission to the Authorities Having Jurisdiction in no way debases or limits the Copyright of the Architect, or control of use of these documents by the Architect.

Do not scale the drawings.  
This Drawing Is Not To Be Used For Construction Until Signed ByThe Architect.  
Date:

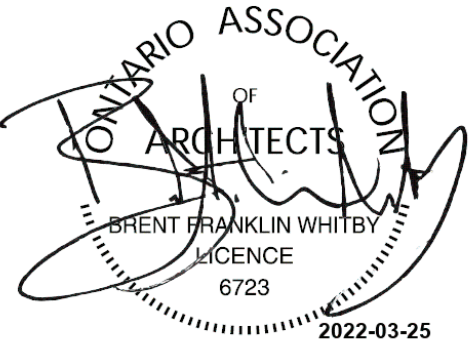

**KIRKOR ARCHITECTS AND PLANNERS**  
20 De Boers Dr. # 400 Toronto ON M3J 0H1  
TEL 416 665 6060 kirkorarchitects.com

Revisions:		
No.:	Revision:	Date:
1	Revision 1	Date 1

5	Site Plan Re-Submission	Mar. 31, 2022
4	Site Plan Re-Submission	Nov. 15, 2021
3	Site Plan Re-Submission	Apr. 30, 2021
2	Site Plan Submission	Oct. 20, 2020
1	Rezoning Submission	June 28, 2019
No.:	Issued For:	Date:

Drawing Title:

### Elevations

Client:

**BALLANTRY HOMES**

Project:

**BLOCK 15, OAK PARK BLVD**  
90 OAK PARK BLVD

Site Plan No.: SP1414.03/01

Mixed-Use Development

As indicated Scale:

A.P. Drawn by:

R.P. Checked by:

18101 Project No.:

MAR 31, 2022 Date:

Drawing No.:

**A3.1**





Key Elevation 2  
Scale: 1 : 600

EXTERIOR FINISH SCHEDULE

- (2A) PRECAST CONCRETE - BRICK STAMP FINISH TO MATCH BISMARCK BLEND BY BELDEN BRICK  
(2B) PRECAST CONCRETE - WHITE BUFF/TAN LIGHT  
(2C) PRECAST CONCRETE - WHITE HIGH DEEPER SANDBLAST  
(3A) WINDOW WALL - VISION GLASS ON PREFINISHED ALUMINUM WINDOW WALL  
(3B) WINDOW WALL - SPANDREL GLASS ON PREFINISHED ALUMINUM WINDOW WALL - LIGHT GRAY  
(3C) WINDOW WALL - SPANDREL GLASS ON PREFINISHED ALUMINUM WINDOW WALL - DARK GRAY  
(3D) WINDOW WALL - METAL PANEL ON PREFINISHED ALUMINUM WINDOW WALL - DARK GRAY

- (4A) CURTAIN WALL - VISION GLASS ON PREFINISHED ALUMINUM WINDOW WALL SYSTEM  
(4B) CURTAIN WALL - SPANDREL GLASS ON PREFINISHED ALUMINUM CURTAIN WALL SYSTEM - LIGHT GARY  
(4C) CURTAIN WALL - SPANDREL METAL ON PREFINISHED ALUMINUM CURTAIN WALL SYSTEM - DARK GRAY  
(4D) CURTAIN WALL - METAL LOUVRE ON PREFINISHED ALUMINUM CURTAIN WALL SYSTEM - DARK GARY  
(R1) RAILINGS PICKET - IRON MOUNTAIN



Partial Elevation 2 (East)  
Scale: 1 : 50

LEVEL 06 190.70

LEVEL 05 187.75

LEVEL 04 184.50

LEVEL 03 181.55

LEVEL 02 178.60

LEVEL 01 MEZZ 174.90

LEVEL 01 170.30

All Drawings, Specifications, and Related Documents are the Copyright of the Architect. The Architect retains all rights to control all uses of these documents for the intended issuance/use as identified below. Reproduction of these Documents, without permission from the Architect, is strictly prohibited. The Authorities Having Jurisdiction are permitted to use, distribute, and reproduce these drawings for the intended issuance as noted and dated below, however the extended permission to the Authorities Having Jurisdiction in no way debases or limits the Copyright of the Architect, or control of use of these documents by the Architect.

Do not scale the drawings.

This Drawing Is Not To Be Used For Construction Until Signed ByThe Architect.  
Date:



**KIRKOR ARCHITECTS AND PLANNERS**  
20 De Boers Dr. # 400 Toronto ON M3J 0H1  
TEL 416 665 6060 kirkorarchitects.com

Revisions:  
No.: Revision: Date:

5	Site Plan Re-Submission	Mar. 31, 2022
4	Site Plan Re-Submission	Nov. 15, 2021
3	Site Plan Re-Submission	Apr. 30, 2021
2	Site Plan Submission	Oct. 20, 2020
1	Rezoning Submission	June 28, 2019
No.:	Issued For:	Date:

Drawing Title:

Partial Elevation

Client:  
**BALLANTRY HOMES**

Project:  
**BLOCK 15, OAK PARK BLVD**

90 OAK PARK BLVD

Site Plan No.: SP1414.03/01

Mixed-Use Development

As indicated Scale:

A.P. Drawn by:

R.P. Checked by:

18101 Project No.:

MAR 31, 2022 Date:

Drawing No.:

**A3.2**



All Drawings, Specifications, and Related Documents are the Copyright of the Architect. The Architect retains all rights to control all uses of these documents for the intended issuance/use as identified below. Reproduction of these Documents, without permission from the Architect, is strictly prohibited. The Authorities Having Jurisdiction are permitted to use, distribute, and reproduce these drawings for the intended issuance as noted and dated below, however the extended permission to the Authorities Having Jurisdiction in no way debases or limits the Copyright of the Architect, or control of use of these documents by the Architect.

Do not scale the drawings.

This Drawing is Not To Be Used For Construction Until Signed ByThe Architect.

Date:



**KIRKOR ARCHITECTS AND PLANNERS**  
20 De Boers Dr. # 400 Toronto ON M3J 0H1  
TEL 416 665 6060 kirkorarchitects.com

Revisions:

No.: Revision: Date:

5	Site Plan Re-Submission	Mar. 31, 2022
4	Site Plan Re-Submission	Nov. 15, 2021
3	Site Plan Re-Submission	Apr. 30, 2021
2	Site Plan Submission	Oct. 20, 2020
1	Rezoning Submission	June 28, 2019
No.:	Issued For:	Date:

Drawing Title:

Partial Elevation

Client:

**BALLANTRY HOMES**

Project:

**BLOCK 15, OAK PARK BLVD**  
90 OAK PARK BLVD

Site Plan No.: SP1414.03/01

Mixed-Use Development

As indicated

A.P.

R.P.

18101

MAR 31, 2022

Drawing No.:

**A3.3**

## EXTERIOR FINISH SCHEDULE

- 2A PRECAST CONCRETE - BRICK STAMP FINISH TO MATCH BISMARCK BLEND BY BELDEN BRICK
- 2B PRECAST CONCRETE - WHITE BUFF/TAN LIGHT
- 2C PRECAST CONCRETE - WHITE HIGH DEEPER SANDBLAST
- 3A WINDOW WALL - VISION GLASS ON PREFINISHED ALUMINUM WINDOW WALL
- 3B WINDOW WALL - SPANDREL GLASS ON PREFINISHED ALUMINUM WINDOW WALL - LIGHT GRAY
- 3C WINDOW WALL - SPANDREL GLASS ON PREFINISHED ALUMINUM WINDOW WALL - DARK GRAY
- 3D WINDOW WALL - METAL PANEL ON PREFINISHED ALUMINUM WINDOW WALL - DARK GRAY

- 4A CURTAIN WALL - VISION GLASS ON PREFINISHED ALUMINUM WINDOW WALL SYSTEM
- 4B CURTAIN WALL - SPANDREL GLASS ON PREFINISHED ALUMINUM CURTAIN WALL SYSTEM - LIGHT GARY
- 4C CURTAIN WALL - SPANDREL METAL ON PREFINISHED ALUMINUM CURTAIN WALL SYSTEM - DARK GRAY
- 4D CURTAIN WALL - METAL LOUVRE ON PREFINISHED ALUMINUM CURTAIN WALL SYSTEM - DARK GARY
- R1 RAILINGS PICKET - IRON MOUNTAIN

Key Elevation 2  
NTS A3.3




Partial Elevation (East)


Scale: 1 : 50

1  
A3.3




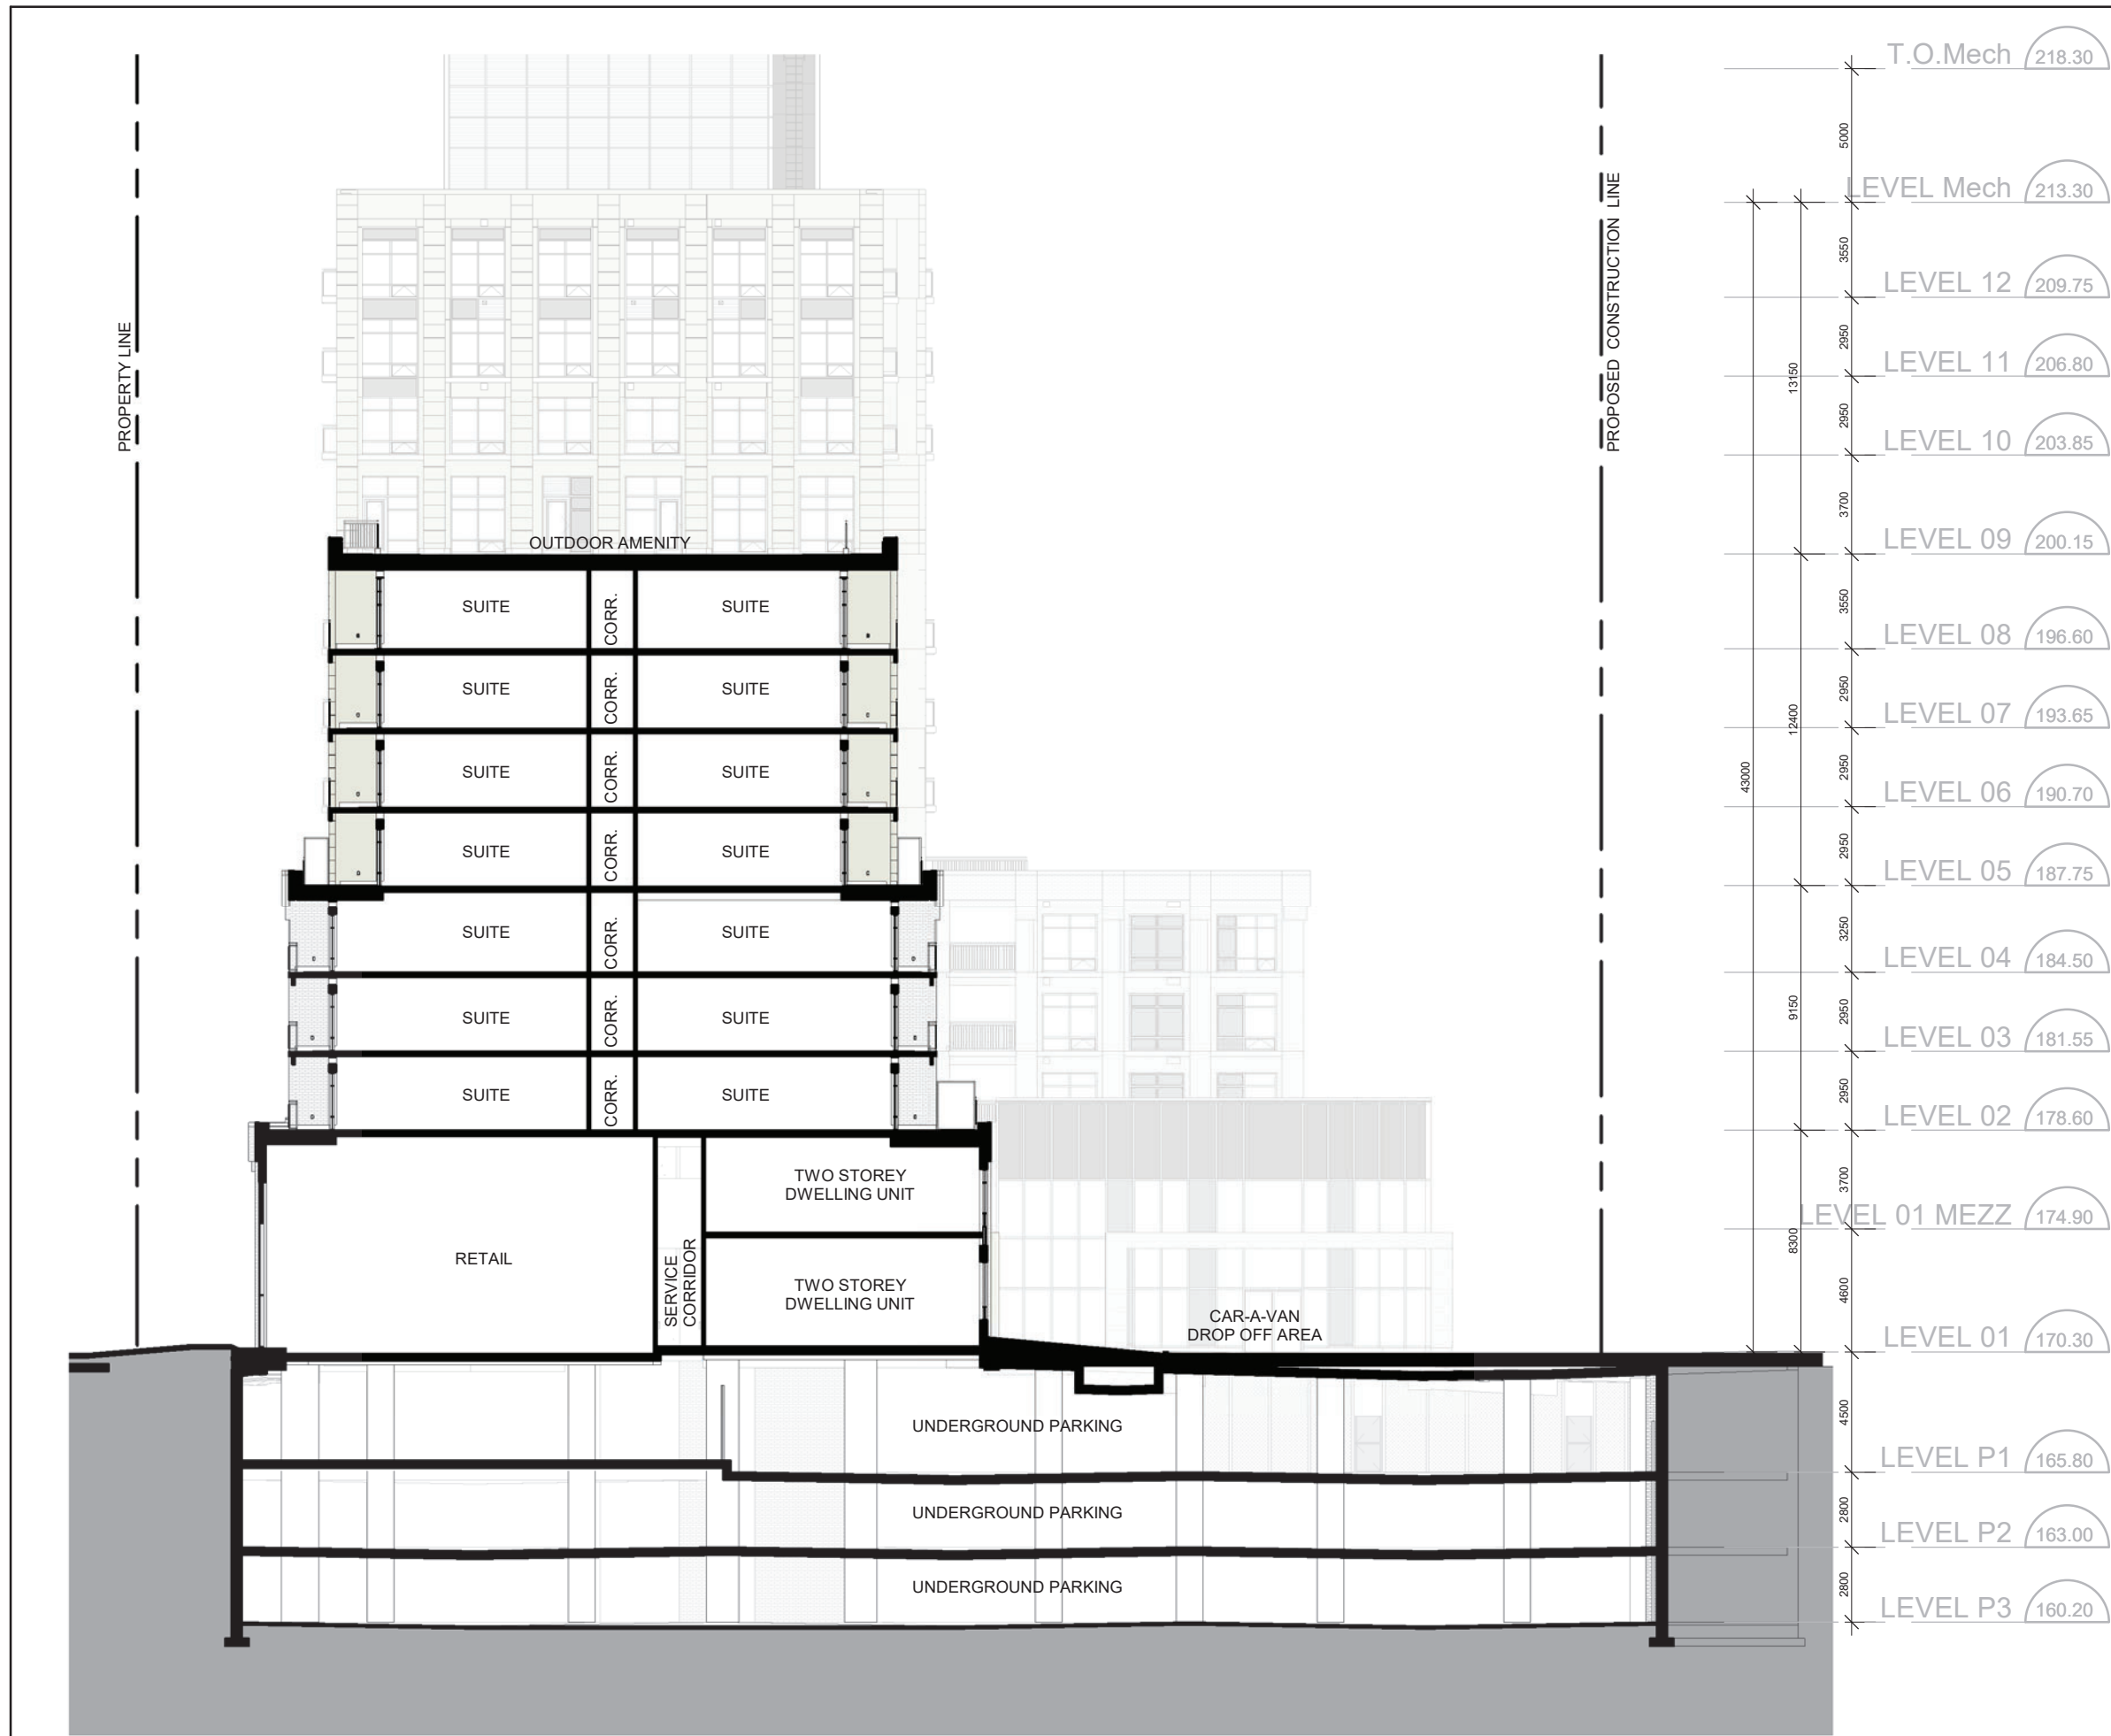


East-West Section 2  
Scale: 1 : 250  
A4.1

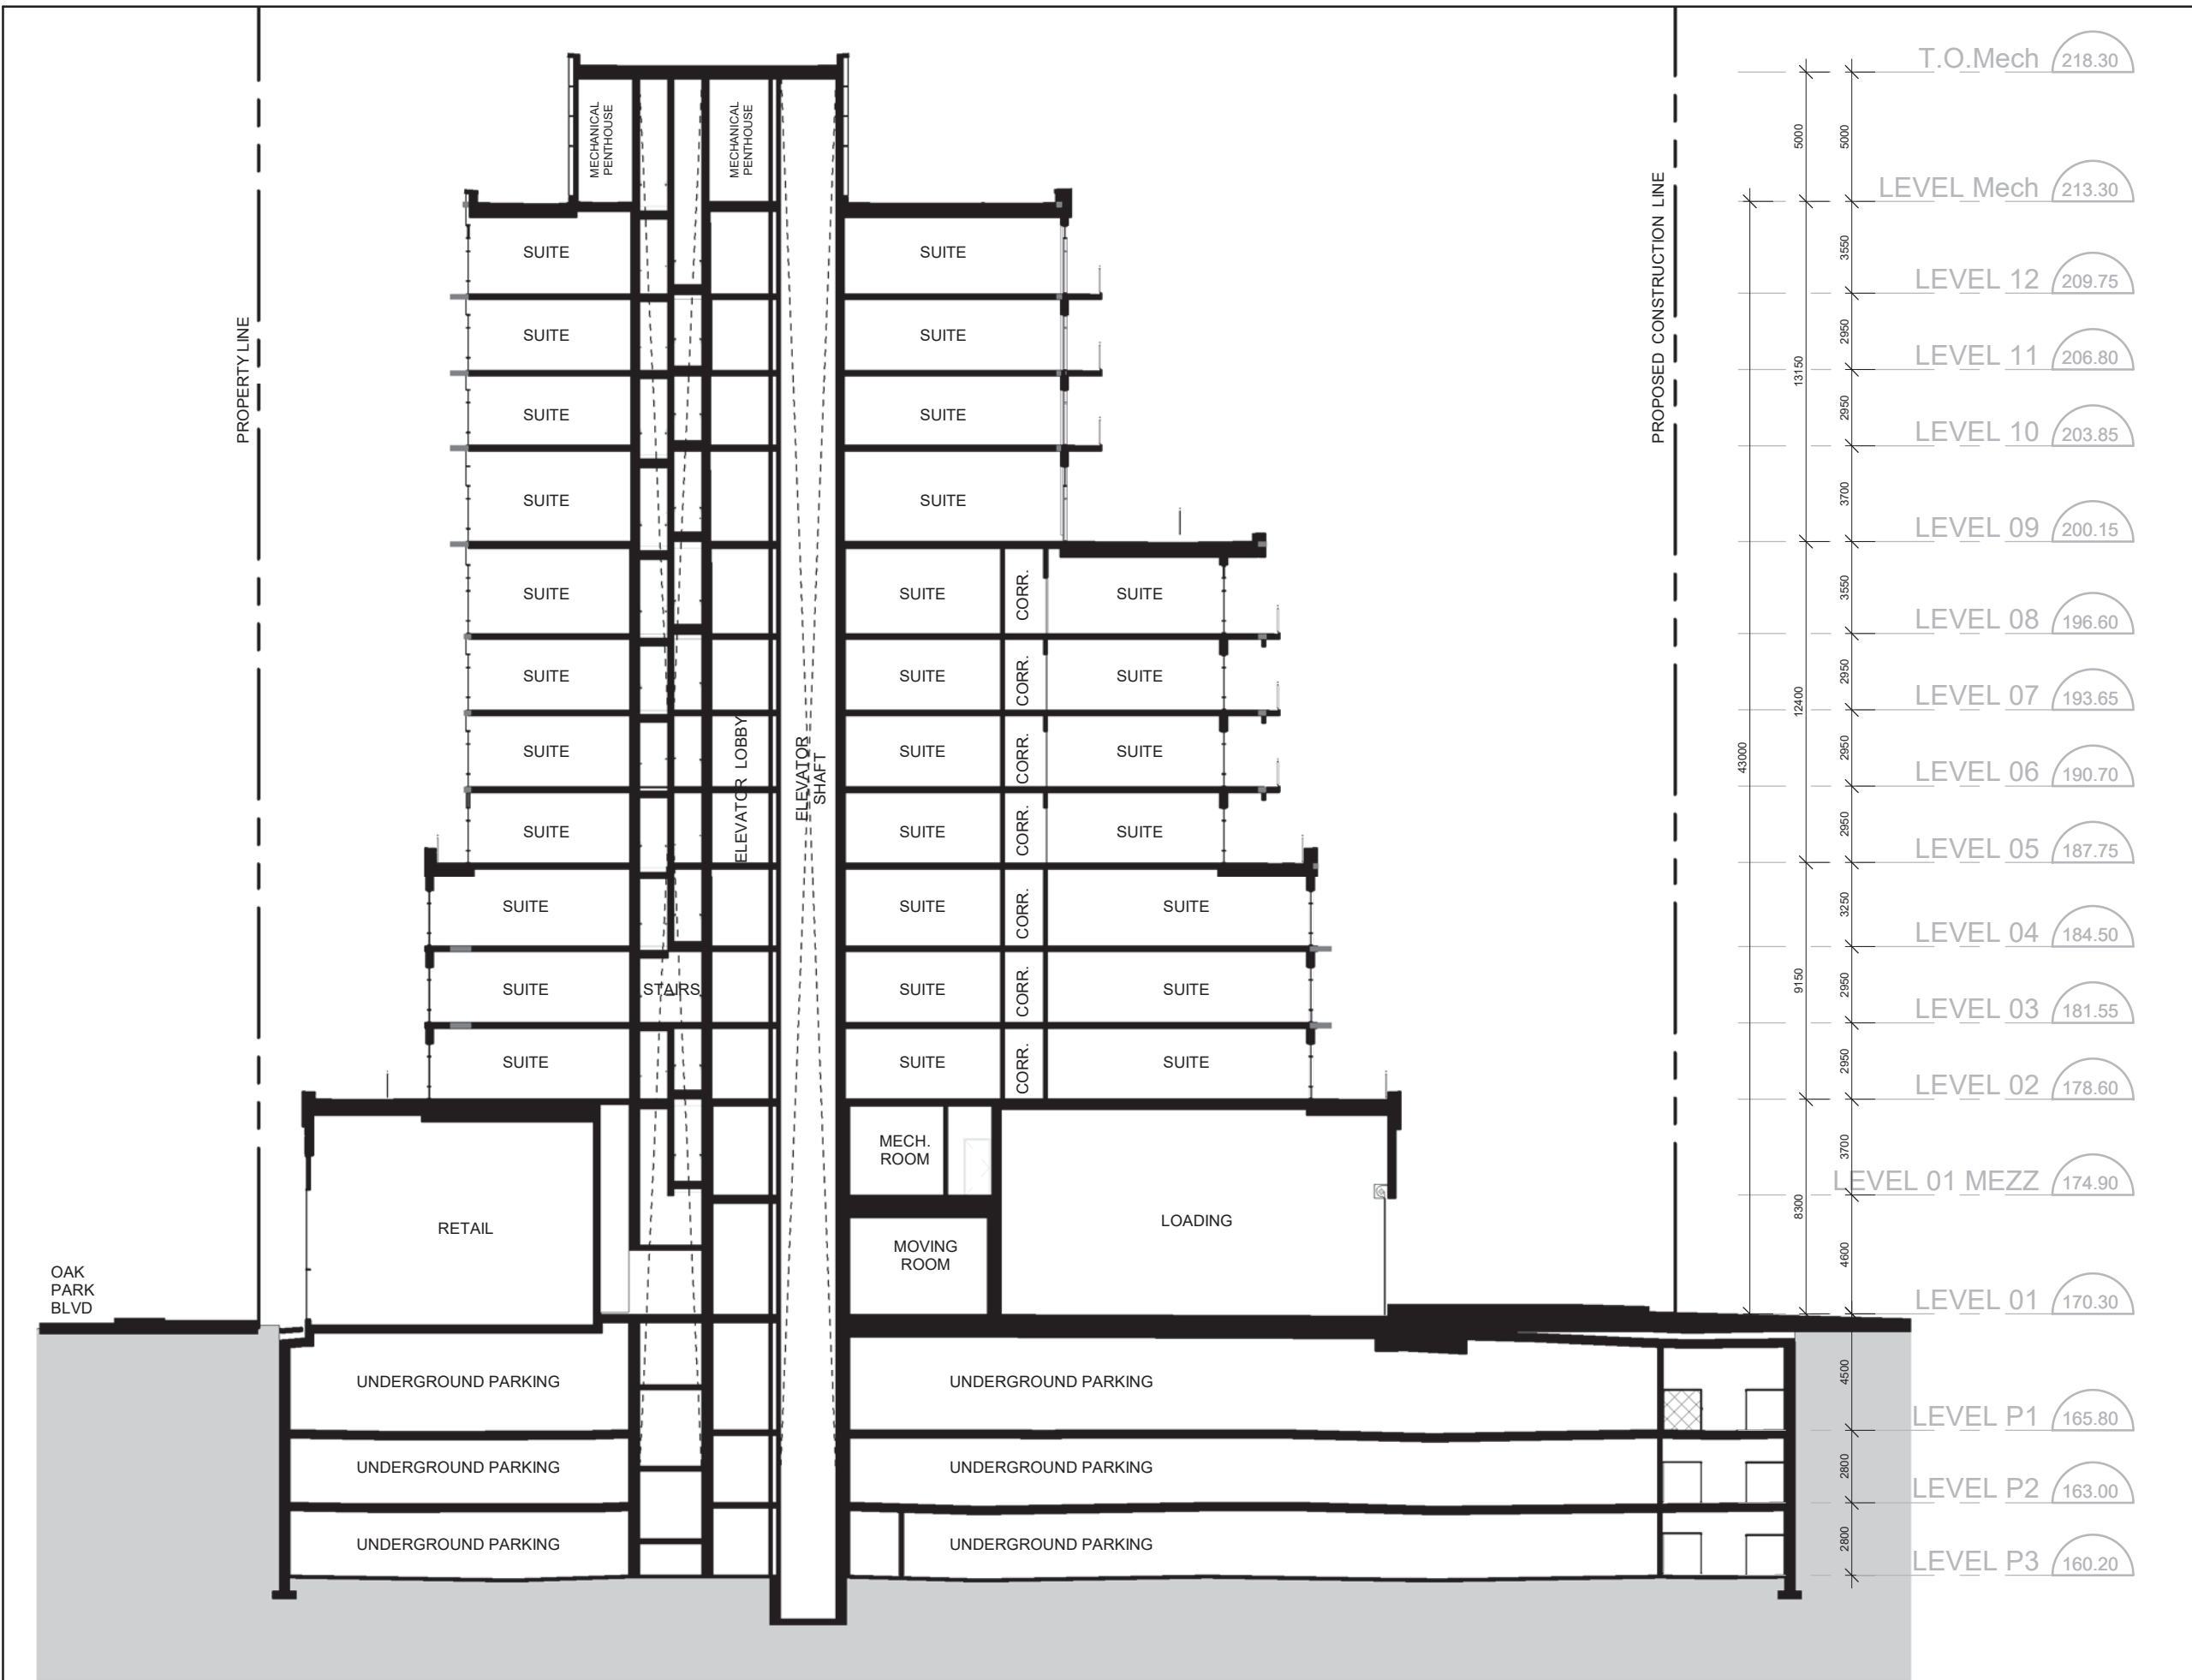

East-West Section 3  
Scale: 1 : 250  
A4.1

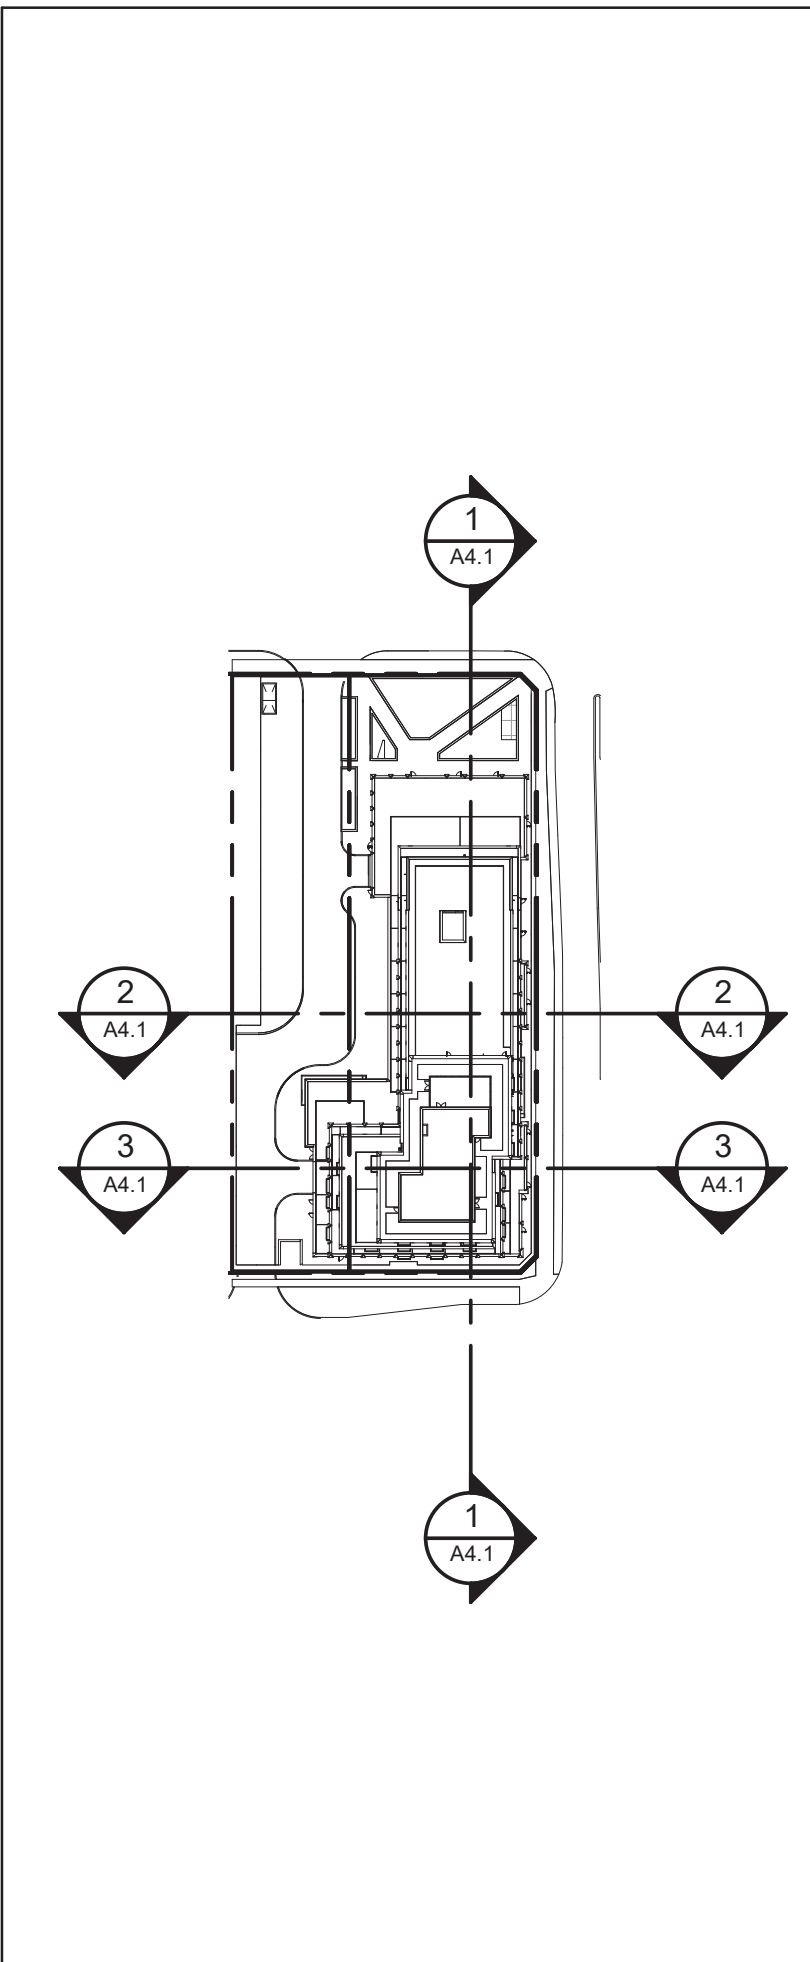


Key Plan  
NTS  
A4.1

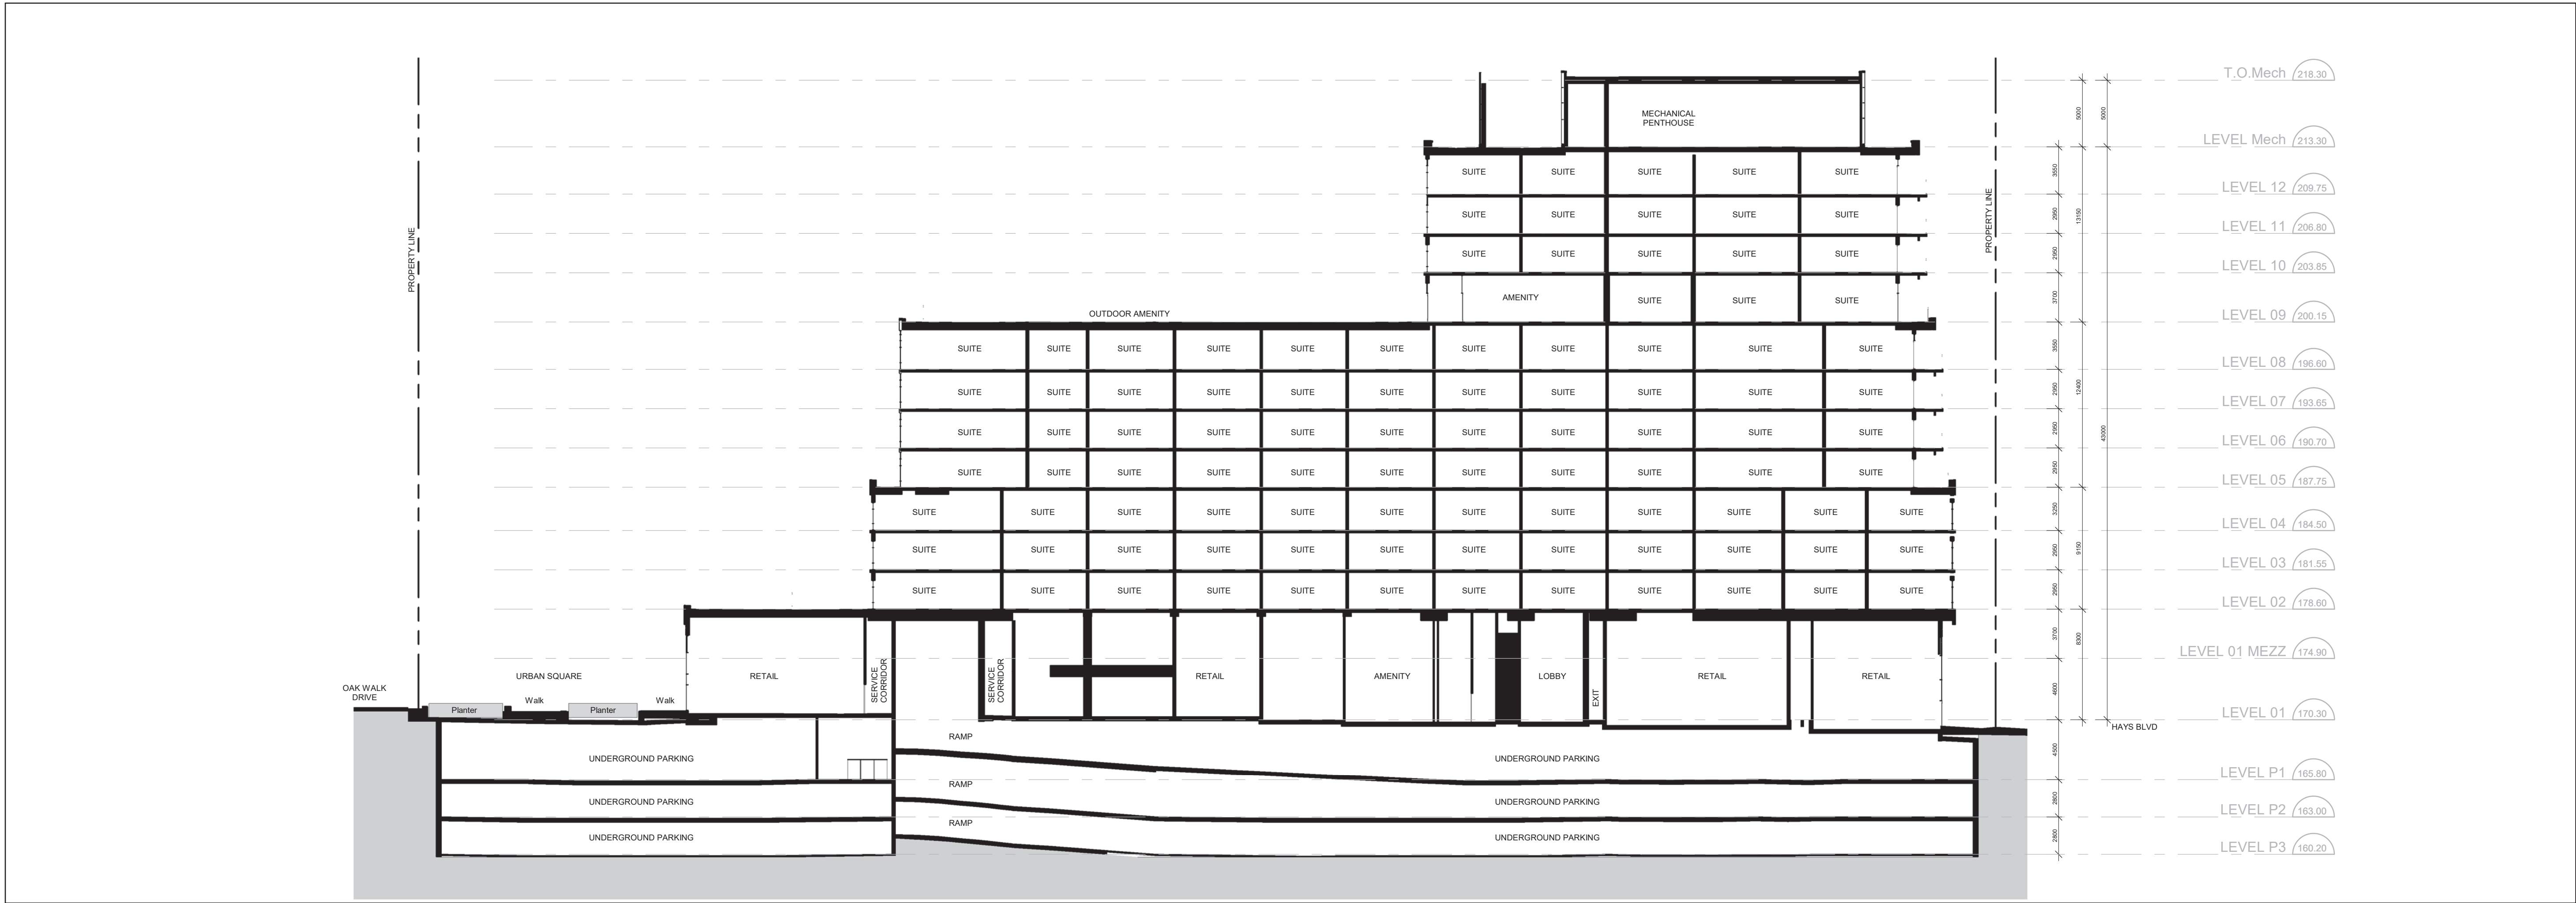

North-South Section 1  
Scale: 1 : 250  
A4.1

All Drawings, Specifications, and Related Documents are the Copyright of the Architect. The Architect retains all rights to control all uses of these documents for the intended issuance/use as identified below. Reproduction of these Documents, without permission from the Architect, is strictly prohibited. The Authorities Having Jurisdiction are permitted to use, distribute, and reproduce these drawings for the intended issuance as noted and dated below, however the extended permission to the Authorities Having Jurisdiction in no way debates or limits the Copyright of the Architect, or control of use of these documents by the Architect.

Do not scale the drawings.  
This Drawing is Not To Be Used For Construction Until Signed By The Architect.  
Date:

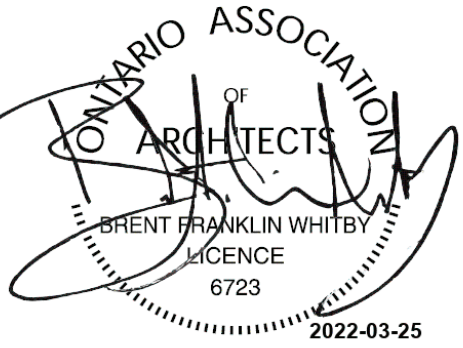

KIRKOR ARCHITECTS AND PLANNERS  
20 De Boers Dr. # 400 Toronto ON M3J 0H1  
TEL 416 665 6060 kirkorarchitects.com

Revisions:		
No.:	Revision:	Date:
5	Site Plan Re-Submission	Mar. 31, 2022
4	Site Plan Re-Submission	Nov. 15, 2021
3	Site Plan Re-Submission	Apr. 30, 2021
2	Site Plan Submission	Oct. 20, 2020
1	Rezoning Submission	June 28, 2019
No.:	Issued For:	Date:

Drawing Title:

## Sections

Client:  
**BALLANTRY HOMES**

Project:  
**BLOCK 15, OAK PARK BLVD**  
90 OAK PARK BLVD  
Site Plan No.: SP1414.03/01

Mixed-Use Development

As indicated

Drawn by:

A.P.

Checked by:

R.P.

Project No.:

18101

Date:

MAR 31, 2022

Drawing No.:

A4.1