



1 West Elevation
A201 Scale: 1:200



2 East Elevation
A201 Scale: 1:200

All New Mech Units to be Less than 2m in height. All New Units to be Screened as Outlined in Zoning By-Law with Prefinished Metal Screens. Screen Colour to Match Cap Flashing.

Parapets Height Approx 450mm (not to exceed 2m)

FINISH SCHEDULE	
EF1	STONE - NG Stone - RAPHAEL COLLECTION - RIVERDALE BLEND
EF2	BRICK - BRAMPTON BRICK - CONTEMPO DOVER PRP
EF3	BRICK - BRAMPTON BRICK - ST. JOHNS
EF4	EFIS PROFILE- LIGHT GREY
EF5	WINDOW- BLACK
EF6	PERGOLA - LONGBOARD - LIGHT NATIONAL WALNUT
EF7	WINDOW HEADER & SILL
EF8	DECORATIVE RAILING
EF9	PRECAST INSET
EF10	PRECAST BAND
EF11	GLAZED RAILINGS & GUARDS
EF12	SPANDREL PANELS

NO.	REVISIONS:	ISSUED:
5	Issued for SPA Resub.	Aug. 20, '20
4	Issued for SPA Resub	Mar 23, '20
3	Issued for SPA Resub	Jan 14, '20
2	Issued for SPA Resubmission	Oct 21, '19
1	Issued for SPA Resubmission	July 17, '19

NOTE: This drawing is the property of the Architect and may not be reproduced or used without the expressed consent of the Architect. The contractor is to verify all dimensions and conditions on the project and to report any discrepancies to the Architect prior to commencing work. These drawings are not to be used for construction purposes unless indicated as "issued for construction".


CLIENT:
Branthaven McCraney Inc.

Oakville, Ontario


PROJECT:
McCraney Retirement Residence
1105 McCraney Street East
Oakville, Ont.
SP1514021/01

SHEET TITLE:
Building Elevations

PROJECT NO. C8046	DATE: July 2019
SCALE: 1:200	SHEET NO.:
DRAWN:	
CHECKED: msai	A201
FILE NO. C8046	

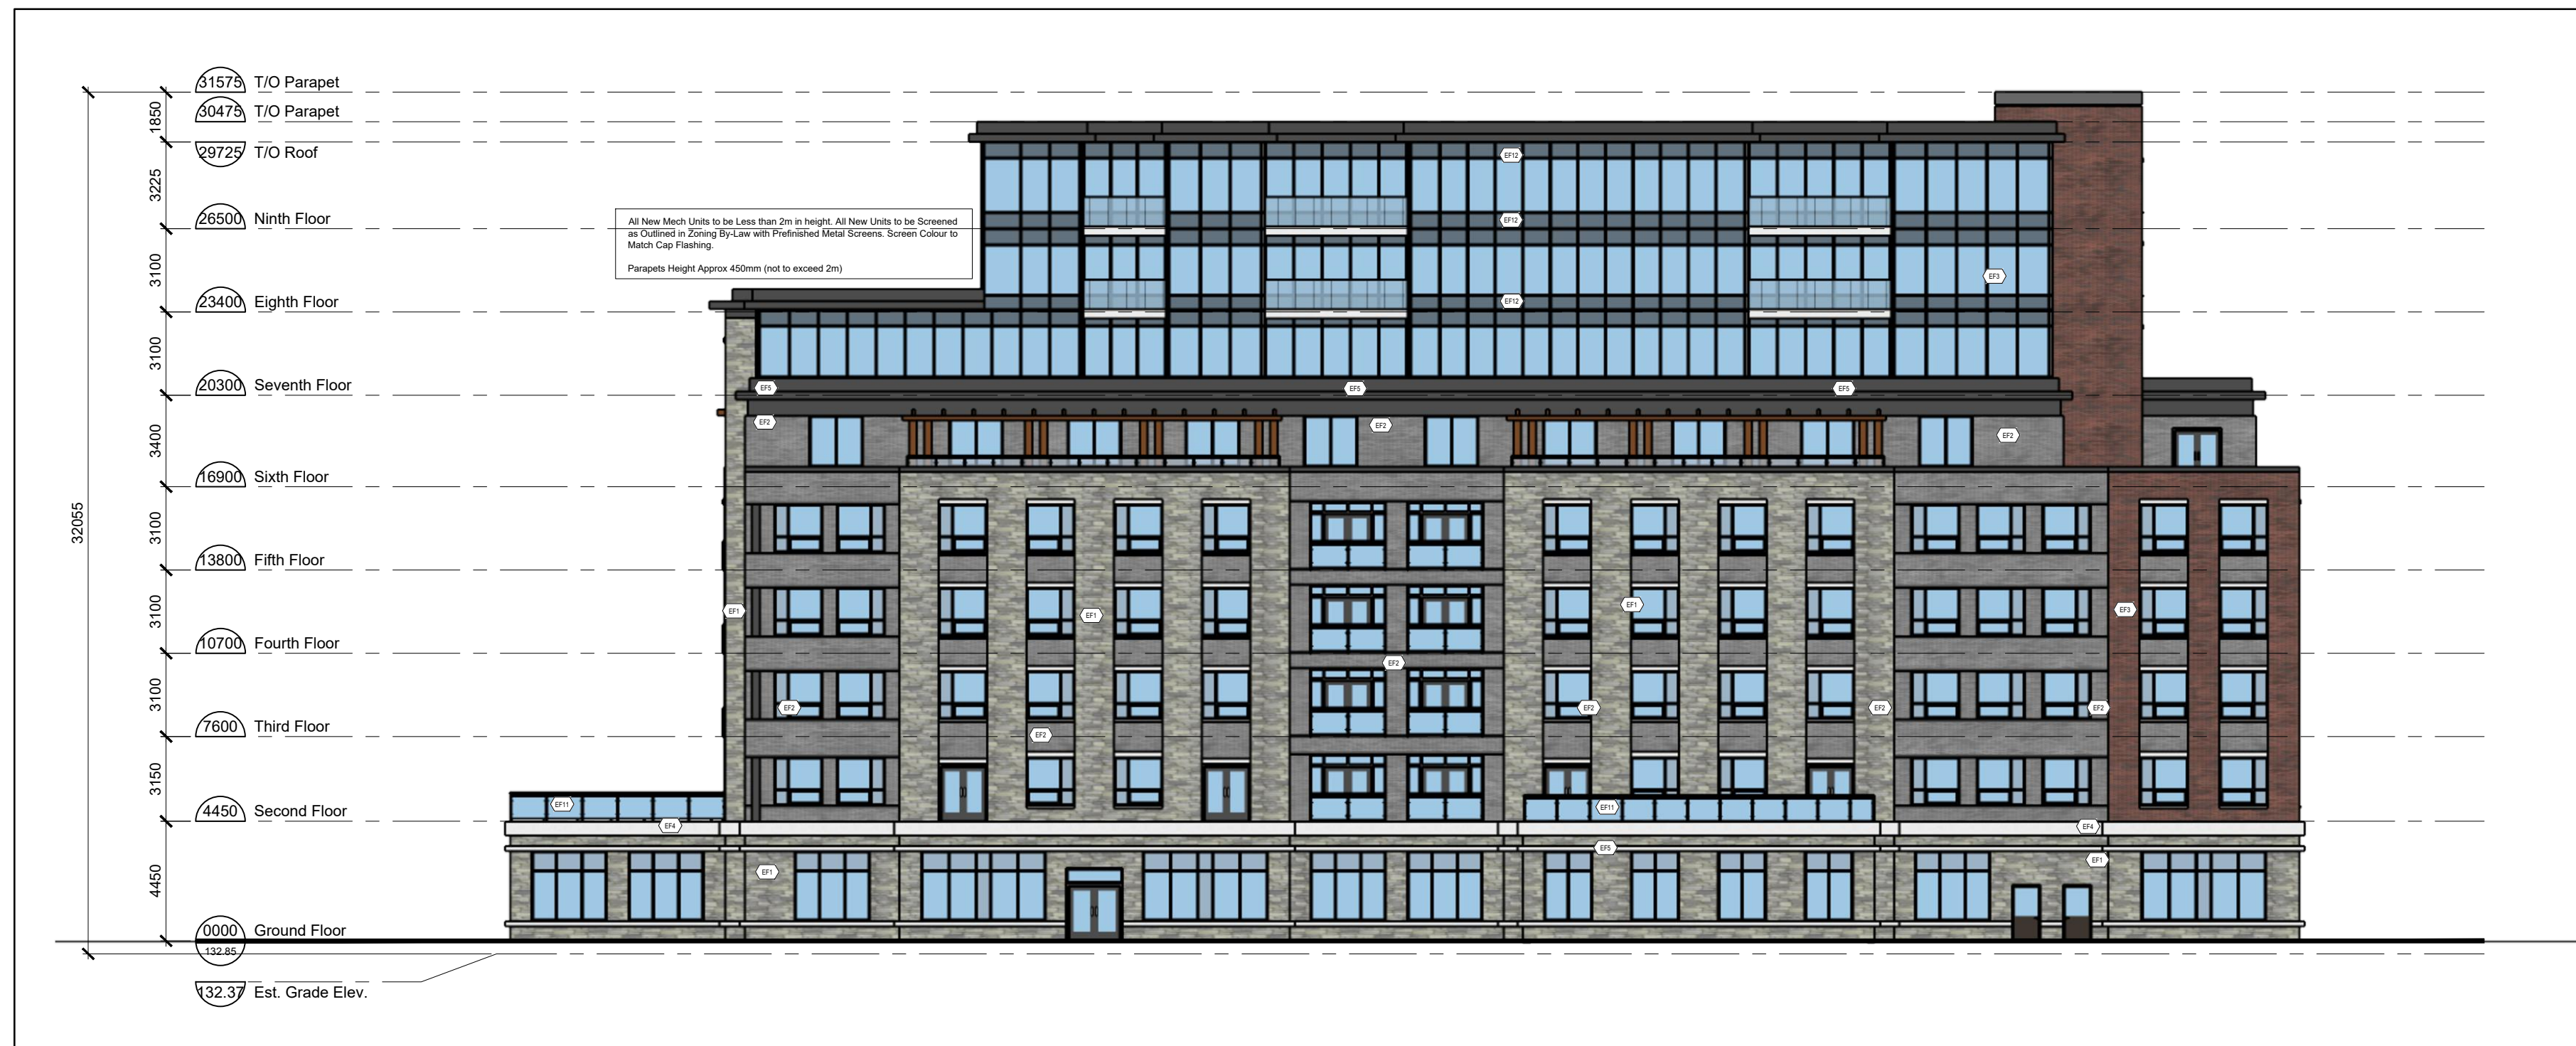

3 North Elevation
 A201 Scale: 1:200

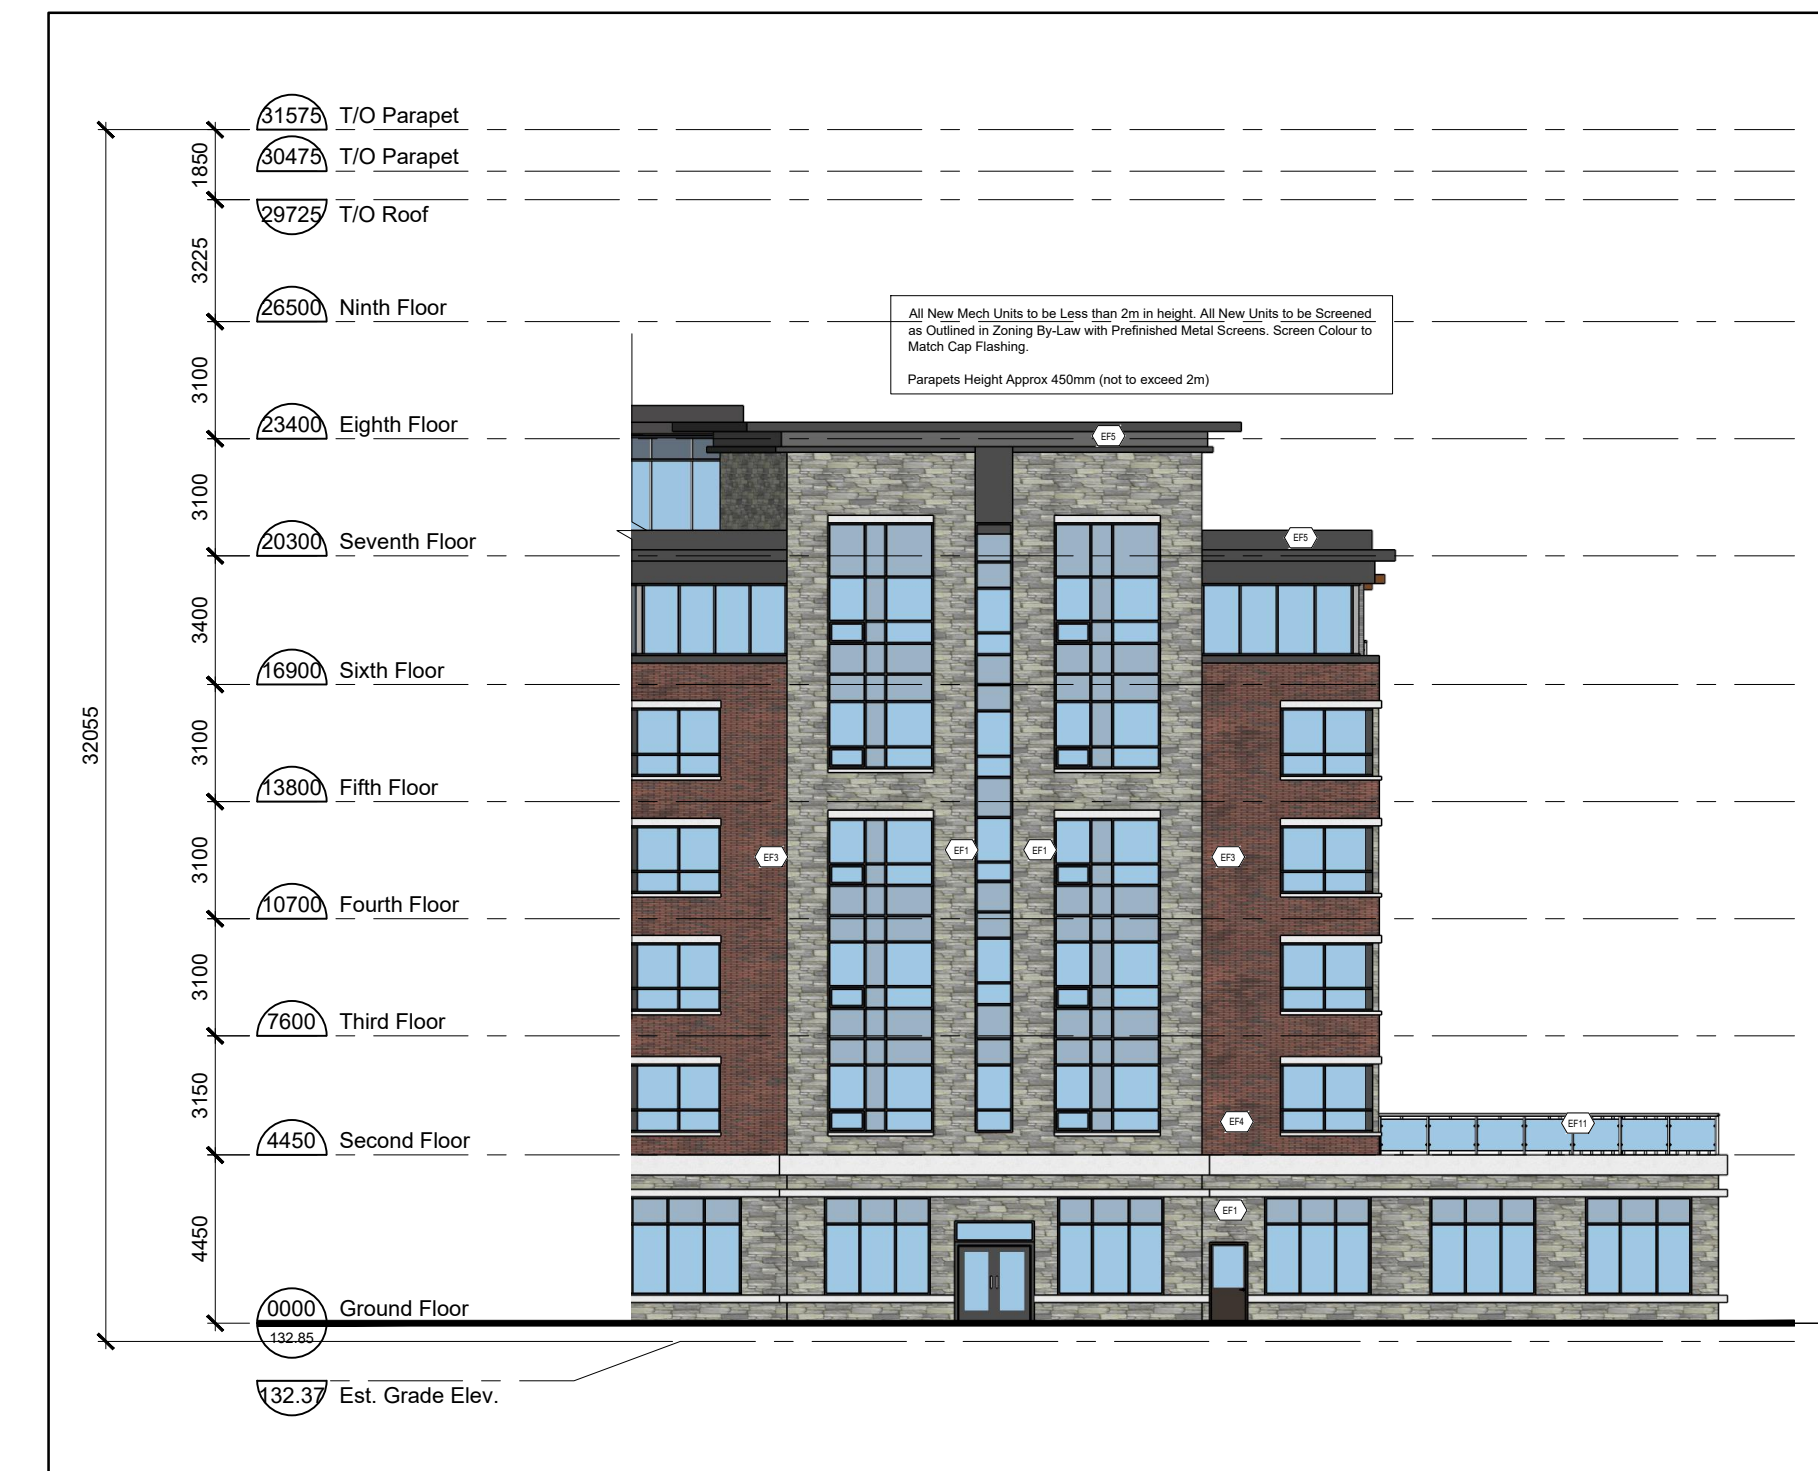

2 Partial South Elevation
 A202 Scale: 1:200



1 South Elevation
 A202 Scale: 1:200

All New Mech Units to be Less than 2m in height. All New Units to be Screened as Outlined in Zoning By-Law with Prefinished Metal Screens. Screen Colour to Match Cap Flashing.
 Parapets Height Approx 450mm (not to exceed 2m)

FINISH SCHEDULE	
EF1	STONE - NG Stone - RAPHAEL COLLECTION - RIVERDALE BLEND
EF2	BRICK - BRAMPTON BRICK - CONTEMPO DOVER PRP
EF3	BRICK - BRAMPTON BRICK - ST. JOHNS
EF4	EFIS PROFILE- LIGHT GREY
EF5	WINDOW- BLACK
EF6	PERGOLA - LONGBOARD - LIGHT NATIONAL WALNUT
EF7	WINDOW HEADER & SILL
EF8	DECORATIVE RAILING
EF9	PRECAST INSET
EF10	PRECAST BAND
EF11	GLAZED RAILINGS & GUARDS
EF12	SPANDREL PANELS

NO.	REVISIONS:	ISSUED:
5	Issued for SPA Resub.	Aug. 20, '20
4	Issued for SPA Resub	Mar. 23, '20
3	Issued for SPA Resub	Jan. 14, '20
2	Issued for SPA Resubmission	Oct 21, '19
1	Issued for SPA Resubmission	July 17, '19

NOTE: This drawing is the property of the Architect and may not be reproduced or used without the expressed consent of the Architect. The contractor is to verify all dimensions and conditions on the project and to report any discrepancies to the Architect prior to commencing work. These drawings are not to be used for construction purposes unless indicated as "issued for construction".

CLIENT:
Branthaven McCraney Inc.
 Oakville, Ontario

PROJECT:
McCraney Retirement Residence
 1105 McCraney Street East
 Oakville, Ont.
 SP1514021/01

SHEET TITLE:
Building Elevations

PROJECT NO. C8046	DATE: July 2019
SCALE: 1:200	SHEET NO.:
CHECKED: msai	A202
FILE NO. C8046	