


**MATERIAL SCHEDULE**

PC1	PRECAST CONCRETE PANELS SMOOTH WHITE
PC2	PRECAST CONCRETE PANELS CONCRETE GREY
PC3	PRECAST CONCRETE PANELS SMOOTH CHARCOAL
GL1	GLAZING GLAZING (ON VISIBLE LIGHT)
GL2	GLAZING (ON VISIBLE LIGHT) SPANDREL GLASS WHITE
OHD	OVERHEAD DOOR GLASS, CLEAR GLASS
ALB	ALUMINUM BANDING WHITE
RTU	ROOFTOP UNITS CORNERED 20" PARAPET

1 NORTH SERVICE ROAD ELEVATION (EAST)  
A-2.1 SCALE: 1:150

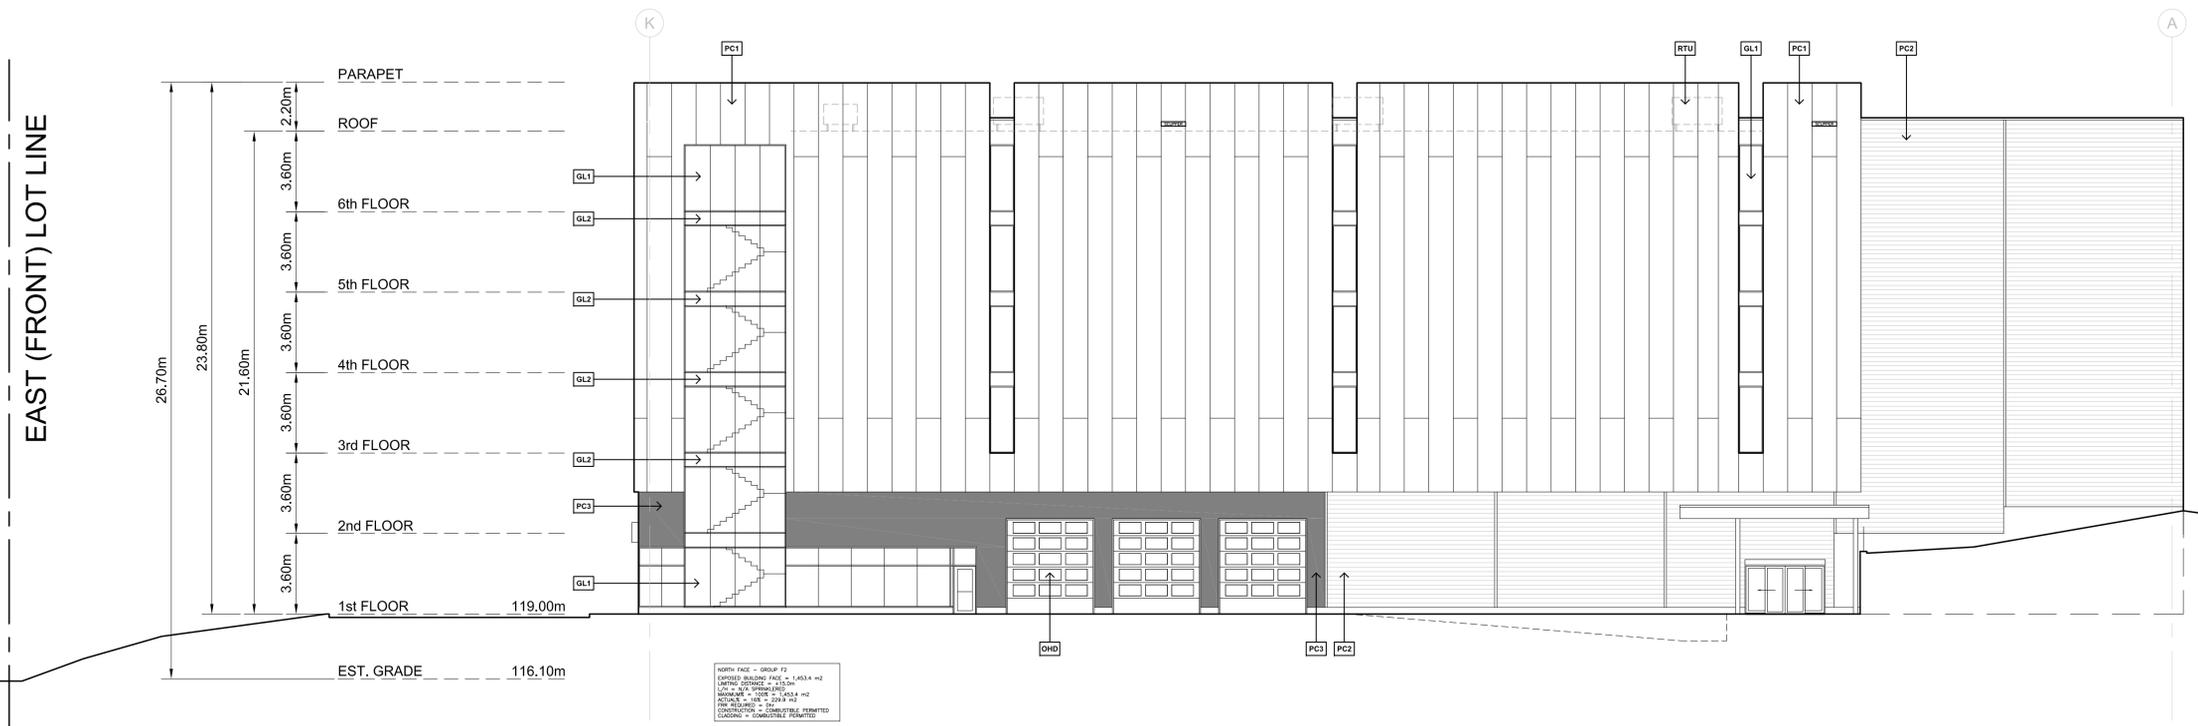

2 NORTH SIDE ELEVATION  
A-2.1 SCALE: 1:150

**pml.A**

patrick markus luckie, Architect  
7201 BENDIGO CIRCLE • MISSISSAUGA, ON L5N 1Z4 • TEL: 416 885 0108

All drawings, specifications, related documents and design are the copyright property of Patrick Markus Luckie Architects and must be retained upon request. Reproduction of the drawings, specifications, related documents and design in whole or in part is strictly forbidden without the written permission of Patrick Markus Luckie Architects.  
This drawing, as an instrument of service, is provided for and is the property of Patrick Markus Luckie Architects and shall be used only for the project named on the drawing and shall not be otherwise disseminated. The architect is responsible for the coordination and verification of all dimensions contained herein and all measurements and conditions on site in any particular to these documents. The contractor shall report any discrepancies to the consultant in writing prior to the commencement of any physical work.  
Do not scale this drawing.  
This drawing shall not be used for construction purposes unless counter-signed by Patrick Markus Luckie Architects.



**Revisions:**

Date:	Particular:
JUN.26.25	REVISED SIGNAGE LOCATIONS
SEP.03.25	REVISED AS PER SPA COMMENTS
DEC.12.25	ISSUED FOR FINAL SPA REVIEW

**Issue:**

Date:	Particular:
MAR.10.25	ISSUED FOR SP APPLICATION




1565 STORAGE  
COMMERCIAL SELF-STORAGE BUILDING

1565 NORTH SERVICE ROAD, OAKVILLE

ELEVATIONS

S.P. 1506.019

**A-2.1**

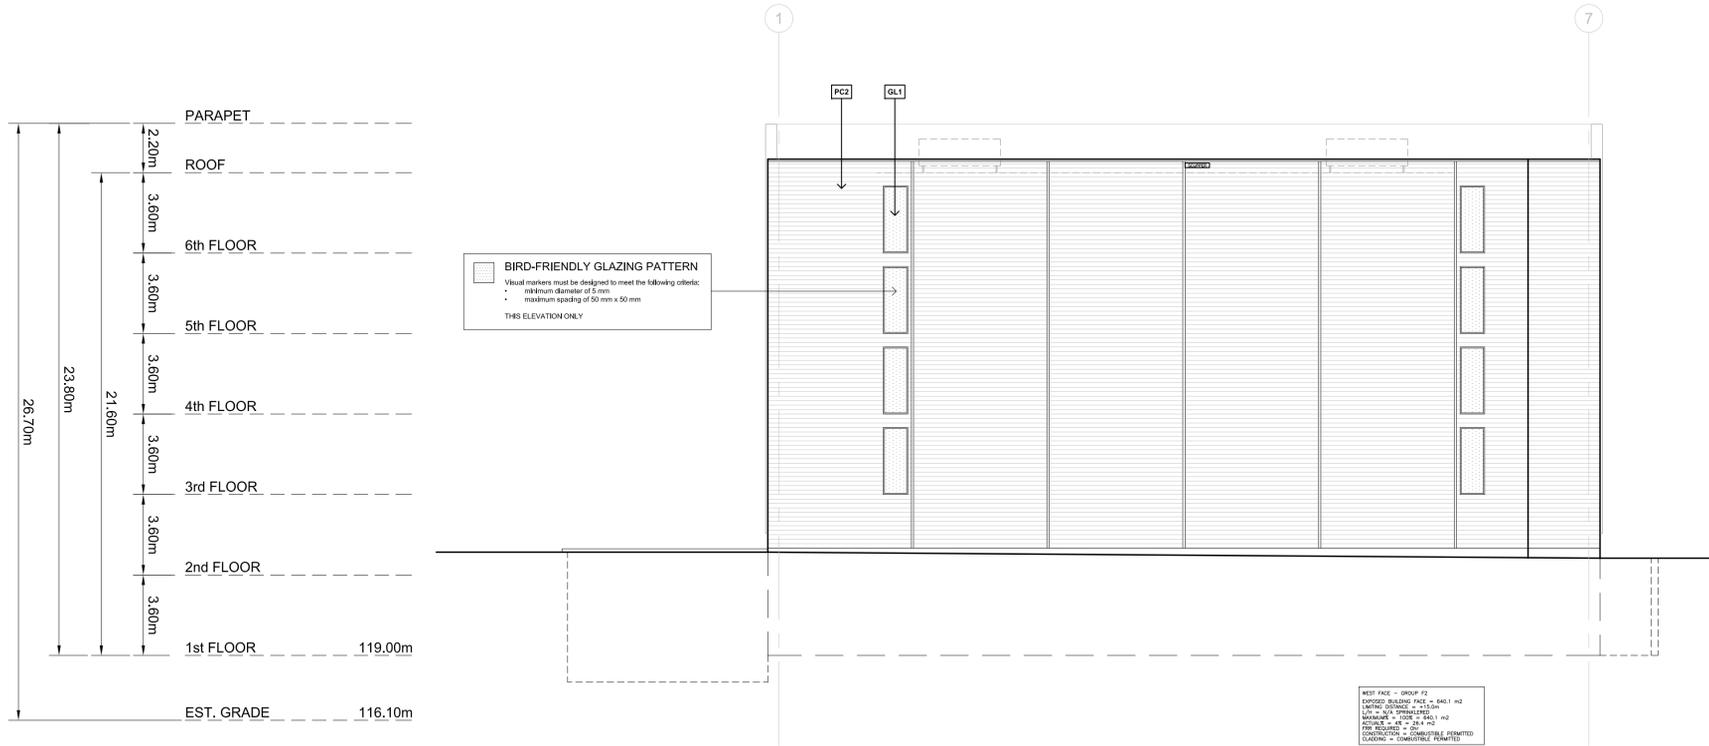


**MATERIAL SCHEDULE**

PC1	PRECAST CONCRETE PANELS SMOOTH WHITE
PC2	PRECAST CONCRETE PANELS CONCRETE GREY
PC3	PRECAST CONCRETE PANELS SMOOTH CHARCOAL
GL1	GLAZING CLEAR ANODIZED FRAMES
GL2	GLAZING (ON VISIBLE LIGHT) SPANDREL GLASS WHITE
OSB	OUTWARD DOOR GLASS, CLEAR GLASS
ALB	ALUMINUM BANDING WHITE
RTU	ROOFTOP UNITS SCHEDULE 207 PARAPET

**BIRD-FRIENDLY GLAZING PATTERN**  
 Visual markers must be designed to meet the following criteria:  
 - minimum diameter of 5 mm  
 - maximum spacing of 50 mm x 50 mm  
 THIS ELEVATION ONLY

WEST FACE - GROUP F2  
 EXPOSED BUILDING FACE = 8461 m<sup>2</sup>  
 UNPAINTED CONCRETE SURFACES = 1415 m<sup>2</sup>  
 METAL ROOFING = 1000 m<sup>2</sup>  
 METAL WALLS = 1000 m<sup>2</sup>  
 ROOFING = 25.4 m<sup>2</sup>  
 CONCRETE = 1000 m<sup>2</sup>  
 GLAZING = 1000 m<sup>2</sup>  
 ALUMINUM BANDING = 1000 m<sup>2</sup>  
 CONCRETE = 1000 m<sup>2</sup>

1 REAR ELEVATION (WEST)  
 A-2.2 SCALE: 1:150

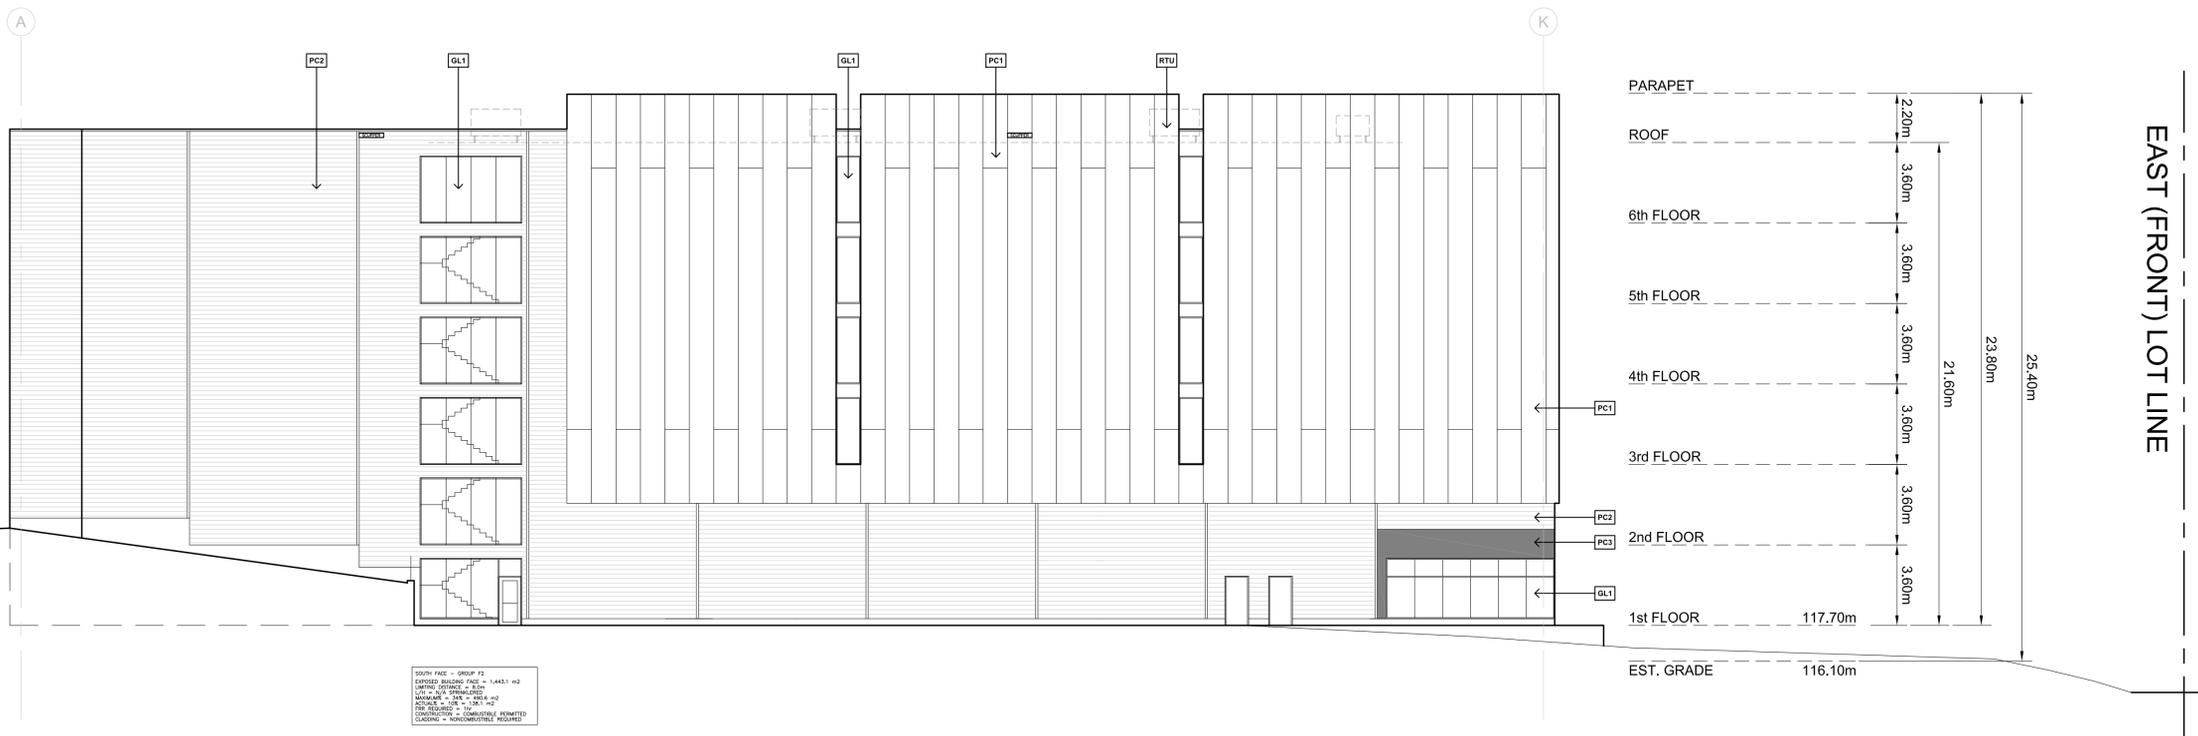

SOUTH FACE - GROUP F2  
 EXPOSED BUILDING FACE = 1,443.1 m<sup>2</sup>  
 UNPAINTED CONCRETE SURFACES = 1,443.1 m<sup>2</sup>  
 METAL ROOFING = 1,443.1 m<sup>2</sup>  
 METAL WALLS = 1,443.1 m<sup>2</sup>  
 ROOFING = 25.4 m<sup>2</sup>  
 CONCRETE = 1,443.1 m<sup>2</sup>  
 GLAZING = 1,443.1 m<sup>2</sup>  
 ALUMINUM BANDING = 1,443.1 m<sup>2</sup>  
 CONCRETE = 1,443.1 m<sup>2</sup>

2 SOUTH SIDE ELEVATION  
 A-2.2 SCALE: 1:150

**pml.A**

patrick markus luckie, Architect  
 7201 BENDIGO CIRCLE • MISSISSAUGA, ON L5N 1Z4 • TEL: 416 885 0108

All drawings, specifications, related documents and design are the copyright property of Patrick Markus Luckie Architects and must be retained upon request. Reproduction of the drawings, specifications, related documents and design in whole or in part is strictly forbidden without the written permission of Patrick Markus Luckie Architects.  
 This drawing, as an instrument of service, is provided for and is the property of Patrick Markus Luckie Architects and shall be used only for the project named on the drawing and shall not be otherwise disseminated. The architect is responsible for the coordination and verification of all dimensions contained herein and all measurements and conditions on site in respect to these documents. The contractor shall report any discrepancies to the consultant in writing prior to the commencement of any physical work.  
 Do not scale this drawing.  
 This drawing shall not be used for construction purposes unless counter-signed by Patrick Markus Luckie Architects.



**Revisions:**

Date:	Particular:
JUN.26.25	REVISED SIGNAGE LOCATIONS
SEP.03.25	REVISED AS PER SPA COMMENTS
DEC.12.25	ISSUED FOR FINAL SPA REVIEW

**Issue:**

Date:	Particular:
MAR.10.25	ISSUED FOR SP APPLICATION



1565 STORAGE  
 COMMERCIAL SELF-STORAGE BUILDING

1565 NORTH SERVICE ROAD, OAKVILLE  
 ELEVATIONS

S.P. 1506.019

**A-2.2**