




- | GLAZING TYPE | AREA (m ²) |
|---|-----------------------------|
| <input type="checkbox"/> CLEAR GLAZING | 28.51 |
| <input type="checkbox"/> DOT PATTERN ON CLEAR GLAZING | 212.05 |
| <input checked="" type="checkbox"/> SPANDREL GLAZING | 148.46 |
| TOTAL | 389.02 m² |
| DOT PATTERNED GLASS + SPANDREL GLASS = 360.51 m ² 93% OF CONTIGUOUS GLASS PANEL AREA IS BIRD-FRIENDLY | |

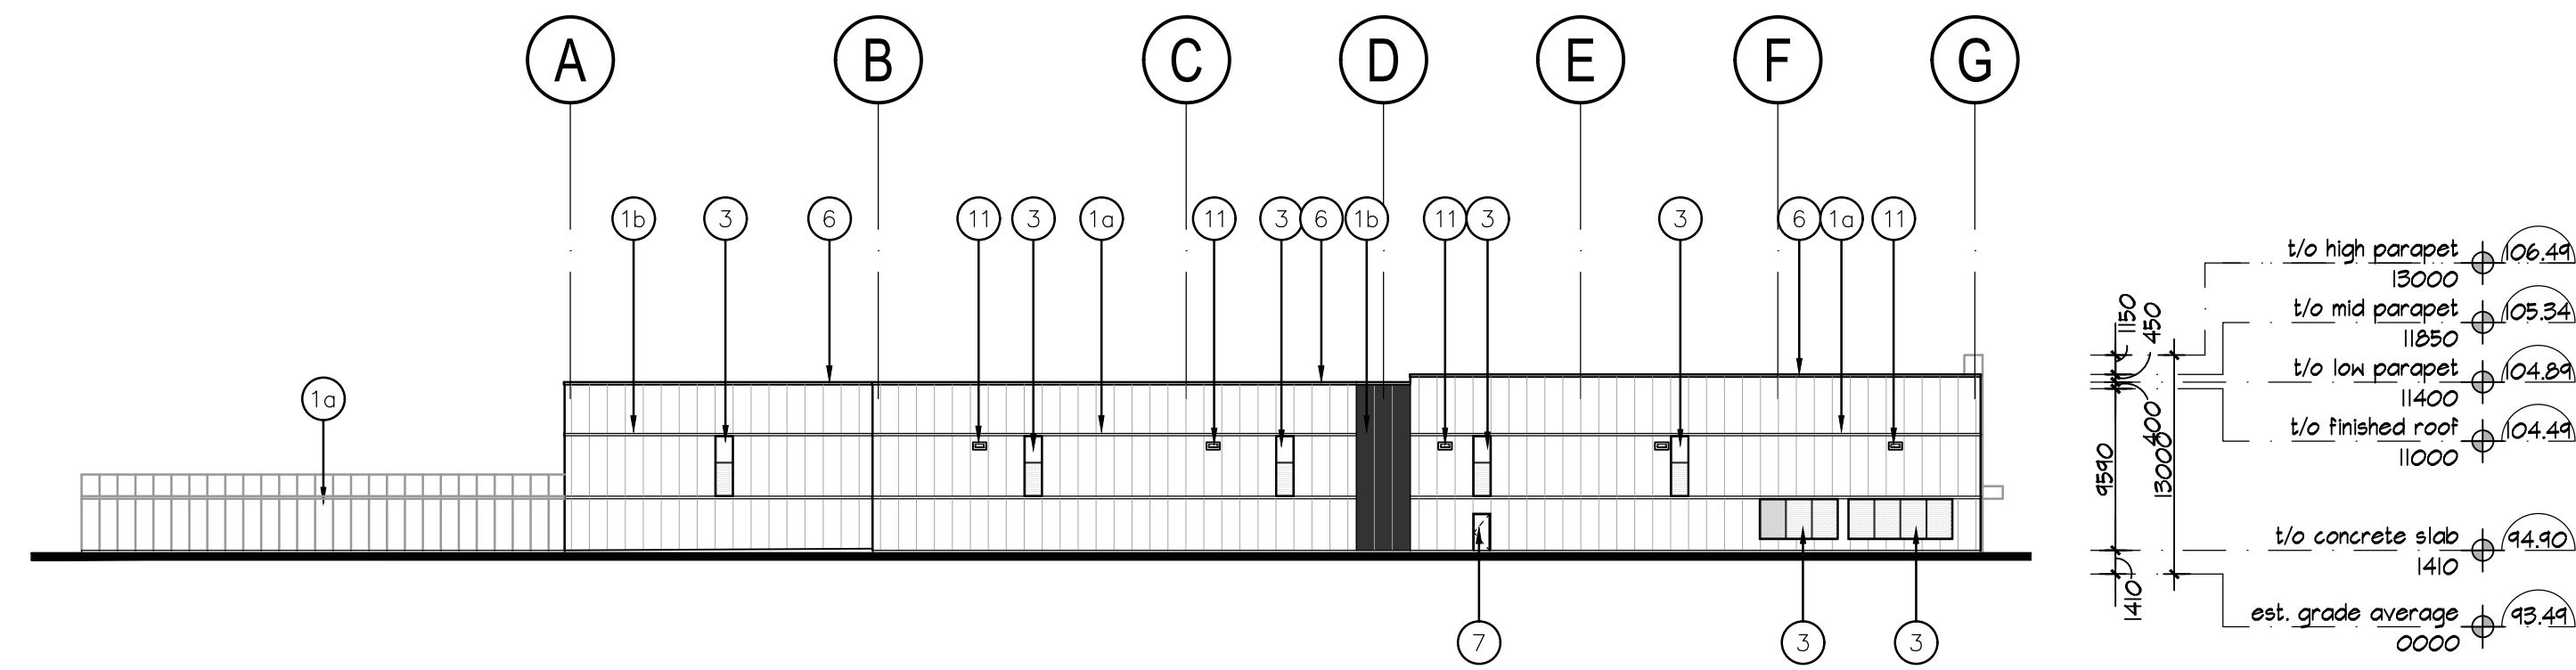


4 North Elevation
A-3.0 Scale = 1:400

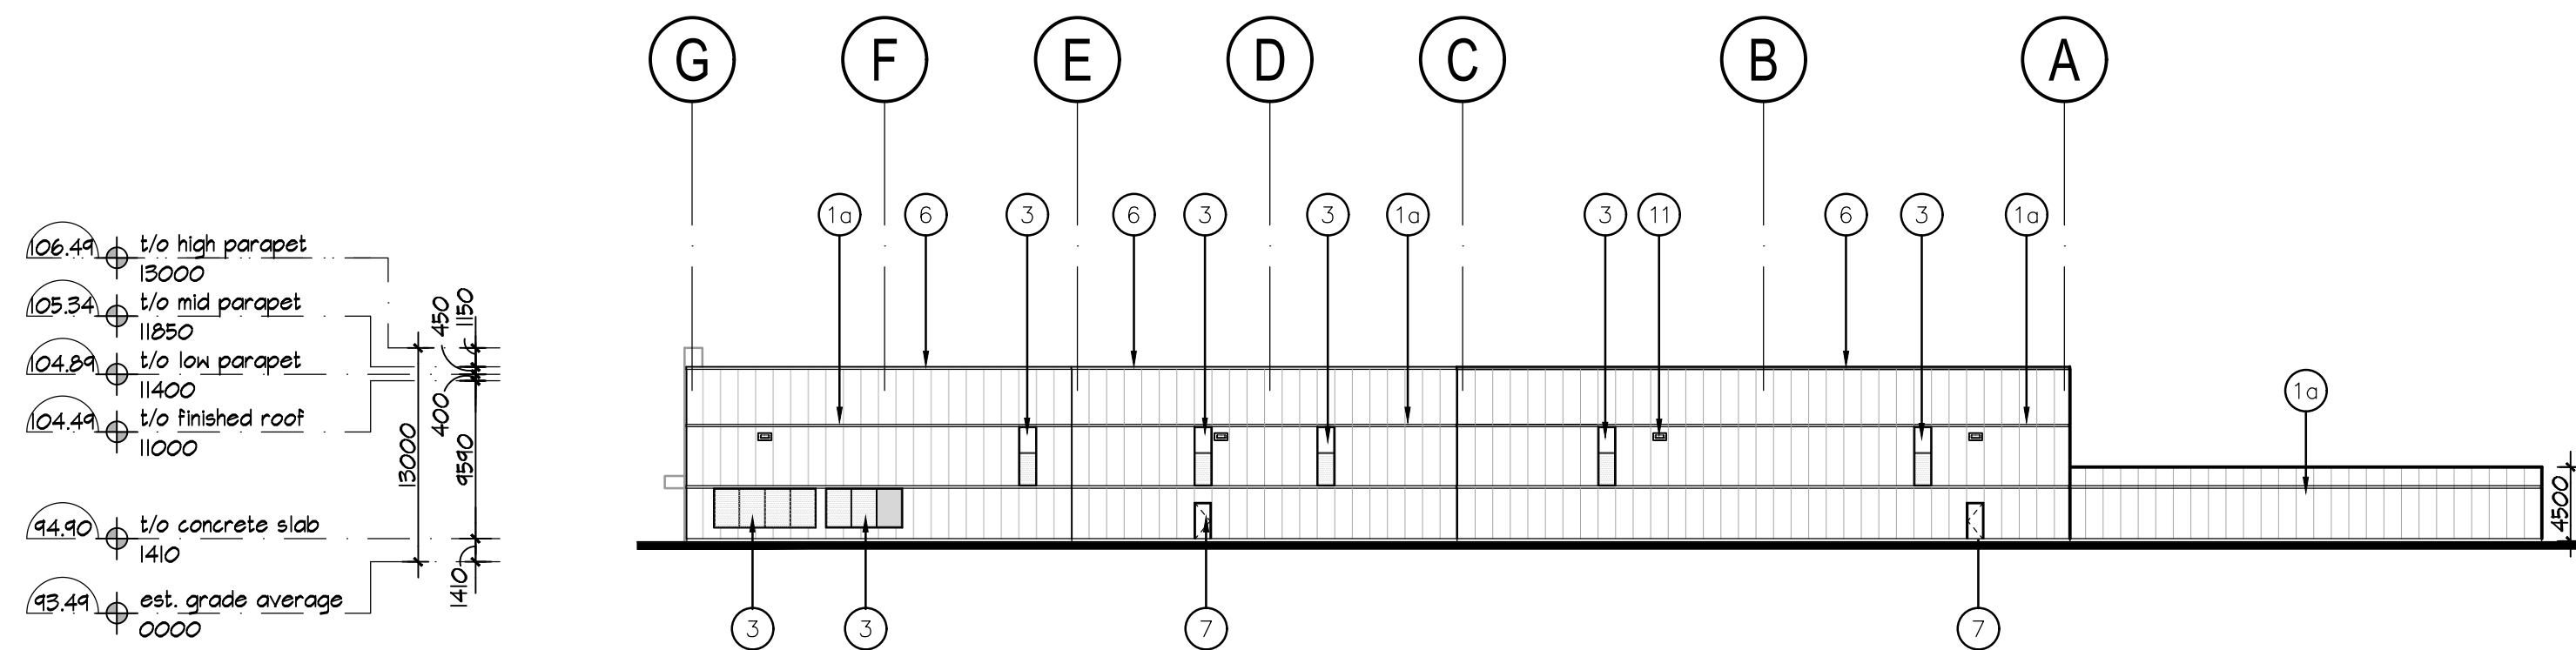

3 South Elevation
A-3.0 Scale = 1:400

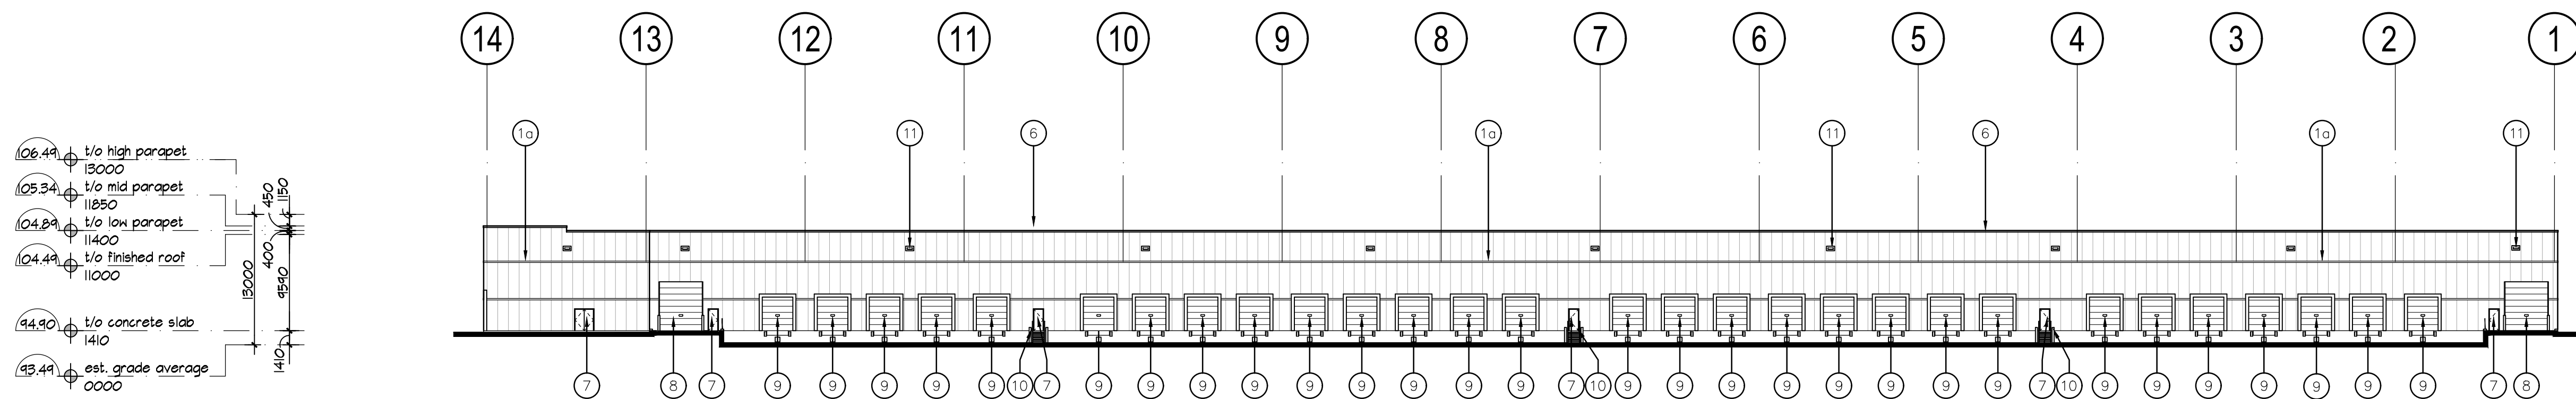

2 East Elevation
A-3.0 Scale = 1:400

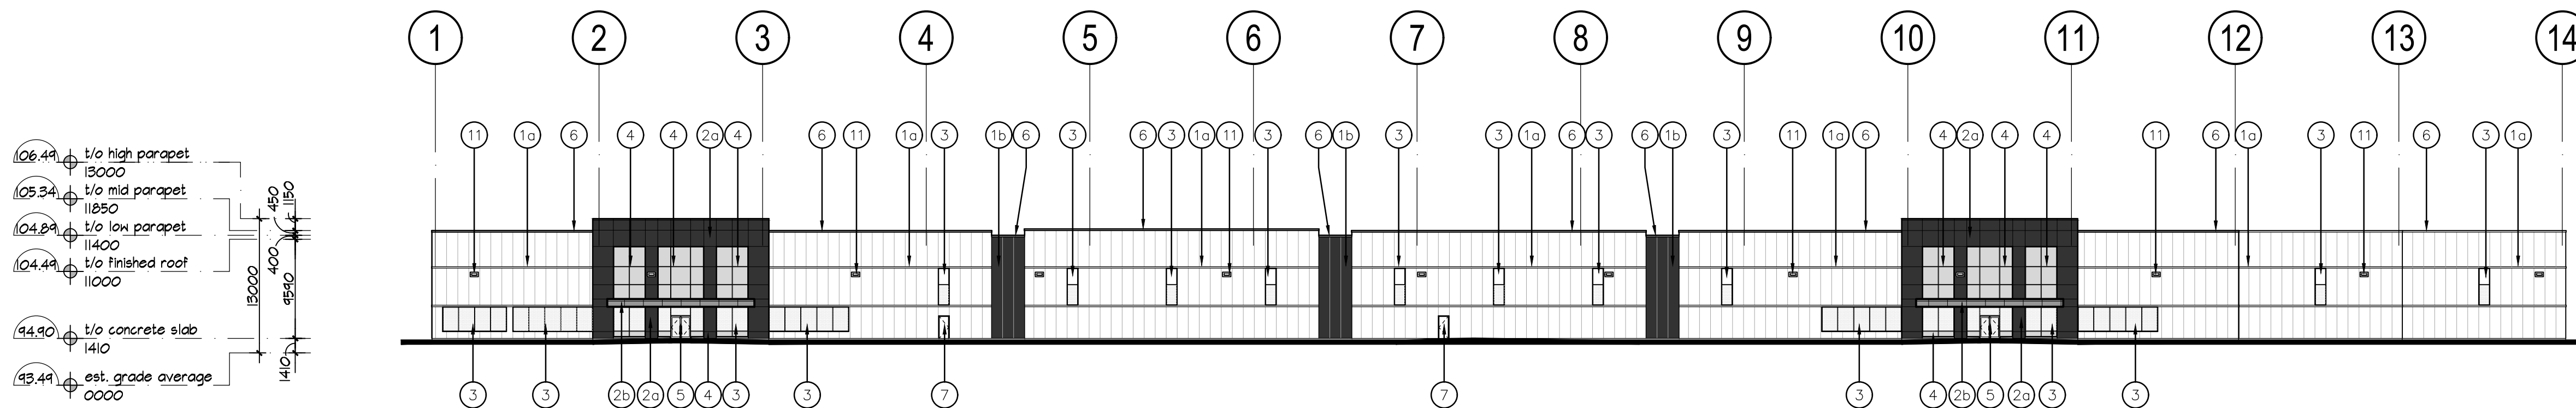

West Elevation
Scale = 1:400

| No. | ISSUED | DATE |
|-----|-------------------|---------------|
| 1 | ISSUED FOR REVIEW | DEC. 25, 2020 |
| 2 | RE-ISSUED FOR SPA | MAR. 1, 2021 |
| 3 | RE-ISSUED FOR SPA | NOV. 25, 2021 |
| 4 | RE-ISSUED FOR SPA | JULY 6, 2022 |

| No. | REVISION | DATE |
|-----|----------|------|
|-----|----------|------|

BALDASSARRA
Architects Inc.

30 Great Gulf Drive, Unit 20 | Concord ON | L4K 0K7
T. 905.660.0722 | www.baldassarra.ca



OWNERS INFORMATION

560 Winston
Churchill Blvd.

Oakville, Ontario

ELEVATIONS

Building B

| | | | |
|-----------------------------------|---------------------------|-----------------------------------|---------------------------|
| DATE: SEPT. 2020 | DRAWN BY: LY/HP | CHECKED: | SCALE: AS NOTED |
| PROJECT No. 18-51 B | | DRAWING No. A-3.0 B | |