
## LEGAL DESCRIPTION INFORMATION FOR THIS SITE PLAN WAS TAKEN FROM: TOPOGRAPHICAL SURVEY AND PLAN OF SURVEY OF

PART 1 BLOCK 116,
REGISTERED PLAN 20M-706
AND PART OF LOT 11 CONCESSION 1,
SOUTH OF DUNDAS STREET
(ORIGINALLY IN TOWNSHIP OF TRAFALGAR)
TOWN OF OAKVILLE
REGIONAL MUNICIPALITY OF HALTON

AS PREPARED BY:
TARASICK McMILLAN KUBICKI LIMITED
ONTARIO LAND SURVEYORS
4181 SLADEVIEW CRESCENT, UNIT 42
MISSISSAUGA, ON
L5L 5R2
T: (905) 569-8849


DATED: December 13, 2021

E: office@tmksurveyors.com F: (905) 569-3160

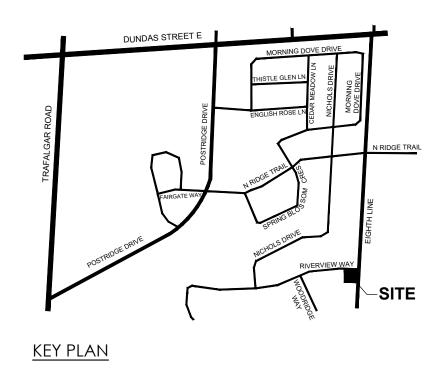

## SITE INFORMATION: LOT A

ZONING:	TOWN OF OAKVILLE ZONING BY-LAW 2014-014 RESIDENTIAL LOW ZONE (RL8)	PROPOSED/ACTUAL
LOT AREA:	REQ. MIN. 360.00m <sup>2</sup> (3,875.00ft <sup>2</sup> )	ACTUAL 423.25m² (4,555.83ft²)
LOT FRONTAGE:	REQ. MIN. 12.0m (39'-4½")	ACTUAL 13.34m (43'-9") @ 6.00m SETBACK ACTUAL 12.93m (42'-5") @ 7.50m SETBACK
COVERAGE:	N/A	N/A
MAXIMUM RESIDENTIAL FLOOR AREA RATIO:	MAX. 65% OF LOT AREA: 275.11m² (2,961.26ft²)	PROPOSED: 275.07m² (2,960.89ft²) 64.9% OF LOT AREA
SETBACKS:		
FRONT (NORTH) YARD	REQ. MIN. 4.5m (14'–9")	PROPOSED = 6.67m (21'-10½") TO DWELLING PROPOSED = 4.81m (15'-9¼") TO PORCH PROPOSED = 5.78m (18'-11½") TO GARAGE
INTERIOR SIDE (WEST) YARD	REQ. MIN. 0.6m (2'-0")	PROPOSED = $1.21m (3'-11\frac{3}{4}")$
INTERIOR SIDE (EAST) YARD	REQ. MIN. 0.6m (2'-0")	PROPOSED = $1.25m (4'-1\%'')$
REAR (SOUTH) YARD	REQ. MIN. 7.5m (24'−7½")	PROPOSED = $8.61 \text{m}$ ( $28'-3"$ ) TO DWELLING PROPOSED = $6.21 \text{m}$ ( $20'-4\frac{1}{2}"$ ) TO UNCOVERED WOOD DEC
BUILDING HEIGHT:	REQ. MAX. 10.5m(34'-5½")FROM EST. GRADE TO PEAK OF ROOF	EXISTING 9.94m (32'-7¼") FROM EST. GRADE TO HIGHEST PEAK OF ROOF
PARKING:	MIN. REQ. 2 PARKING SPACE MIN. WIDTH 2.8m (9'-2 %") MIN. LENGTH 5.7m (18'-8%")	PROPOSED 2 PARKING SPACES PROVIDED: TWO ON DRIVEWAY: MIN. WIDTH 2.7m (8'-10¼") MIN. LENGTH 5.7m (18'-8¾")
	PARKING SPACES WITHIN GARAGE: MIN. WIDTH 5.6m (18'-4¼") MIN. LENGTH 5.7m (18'-8½")	TWO IN GARAGE: WIDTH 5.79m (19'-0") LENGTH 6.10m (20'-0")

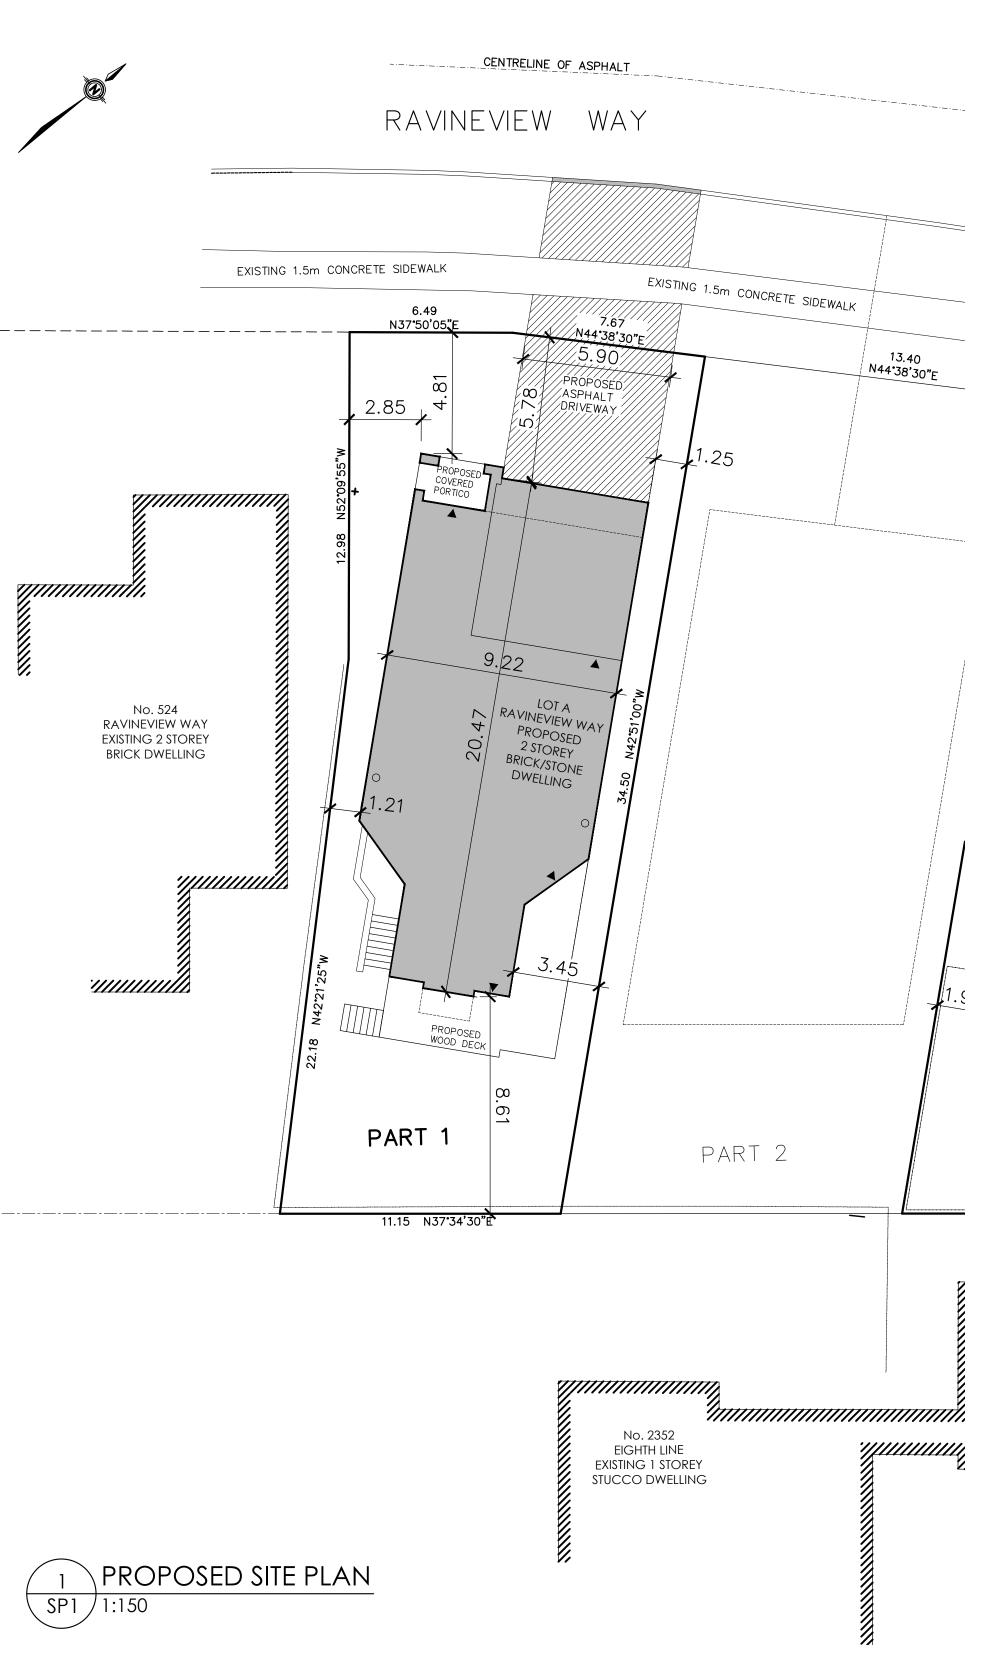

Client:
Project Name:

Meadowridge Developers Inc. 2358 Eighth Line

Location: Oakville, ON
Project No.: 219.21

Sheet Title: Proposed Site Plan
Scale: As Noted
Page No.: SP1

