
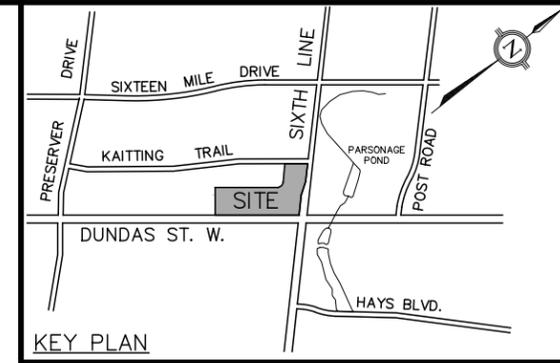


FILENAME: P:\1807 Dundas and Sixth Line\04-CAD\03-Site Plan\1807GS-ULT.dwg
 PLOTDATE: Sep 11, 2025 - 5:28pm

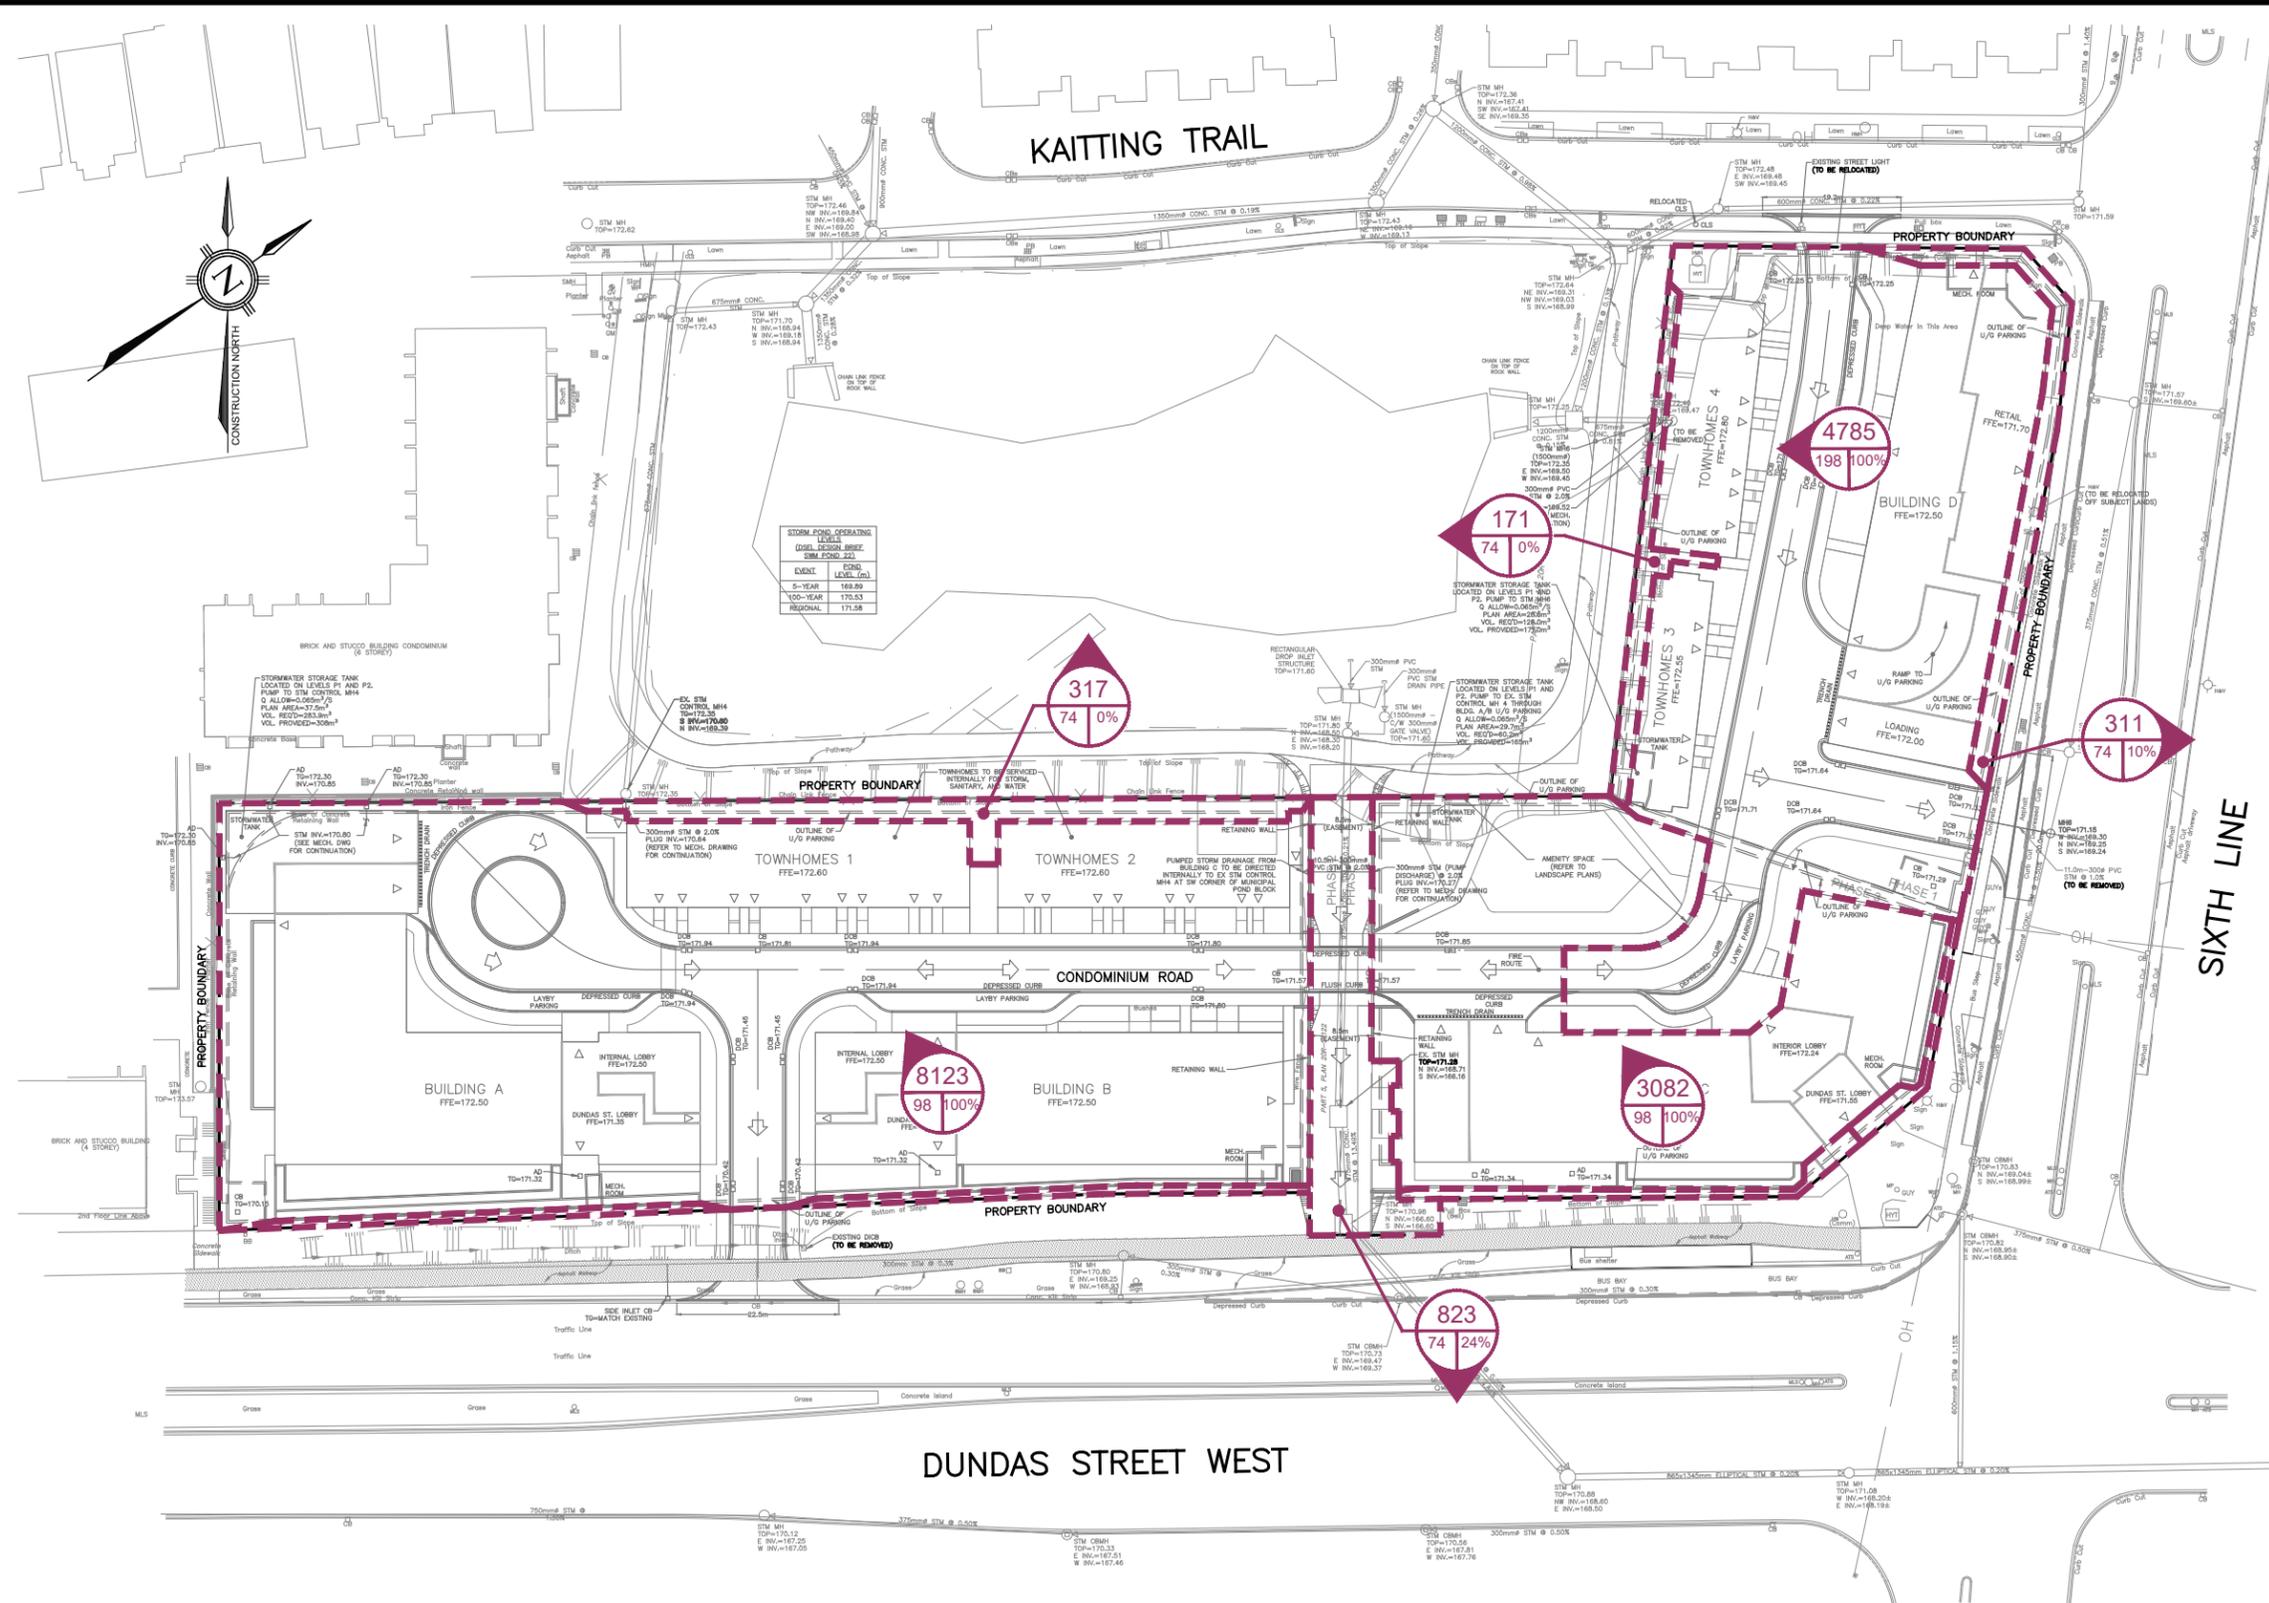

LEGEND

- DRAINAGE AREA IN m²
 - IMPERVIOUS PERCENTAGE
 - CURVE NUMBER
 - STORM DRAINAGE AREA BOUNDARY
 - PROPERTY LINE
- WITH DRAINAGE DIRECTION

PROJECT TITLE
SHOPPERS REALTY INC.
 21 DUNDAS STREET WEST AND
 3000 SIXTH LINE, OAKVILLE, ON

DRAWING TITLE
**STORM DRAINAGE AREA PLAN
 (ULTIMATE CONDITION)**



DESIGN BY	MW	SCALE	1:1000	DRAWING No.	FIG.2
DRAWN BY	GL	DATE	2025/09/04		