
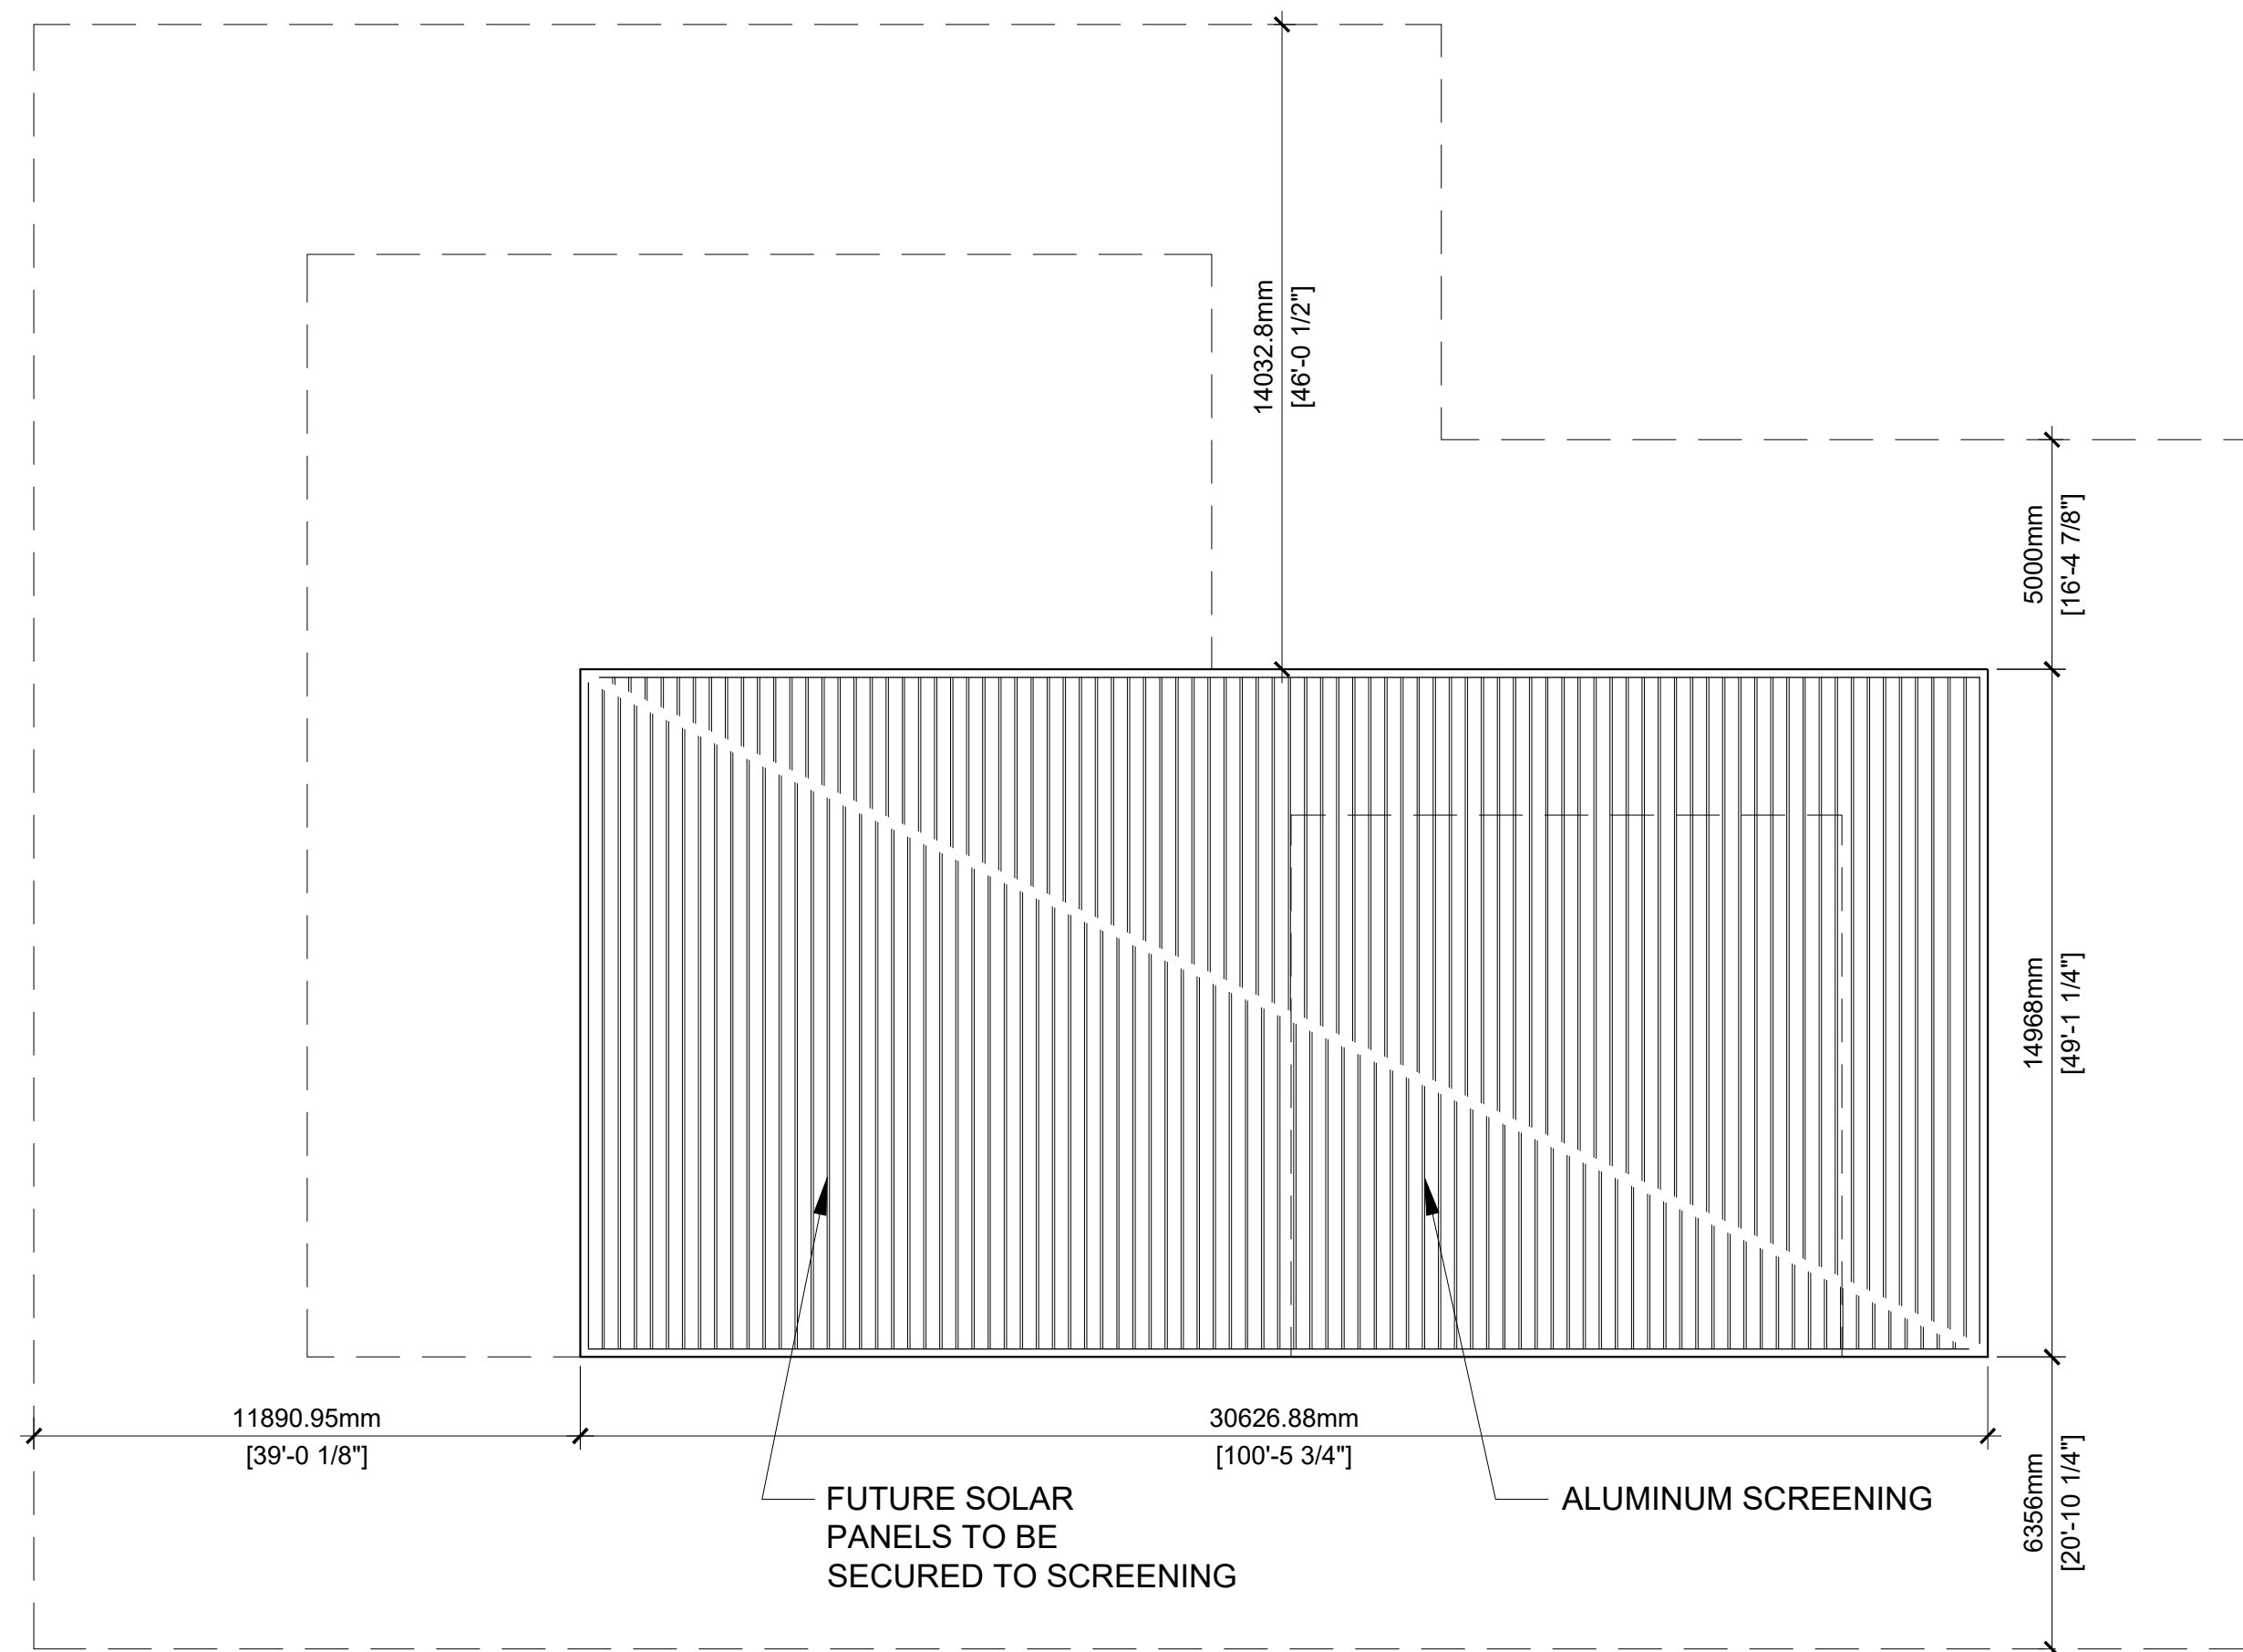



All material herein remains property of the architect noted below.  
THE GENERAL CONTRACTOR SHALL REPORT AND VERIFY ALL DIMENSIONS AND REPORT ERRORS AND OMISSIONS TO THE ARCHITECT. DRAWINGS MUST NOT BE SCALED.  
THIS DRAWING SHALL NOT BE USED FOR CONSTRUCTION PURPOSES UNLESS COUNTERSIGNED BY:

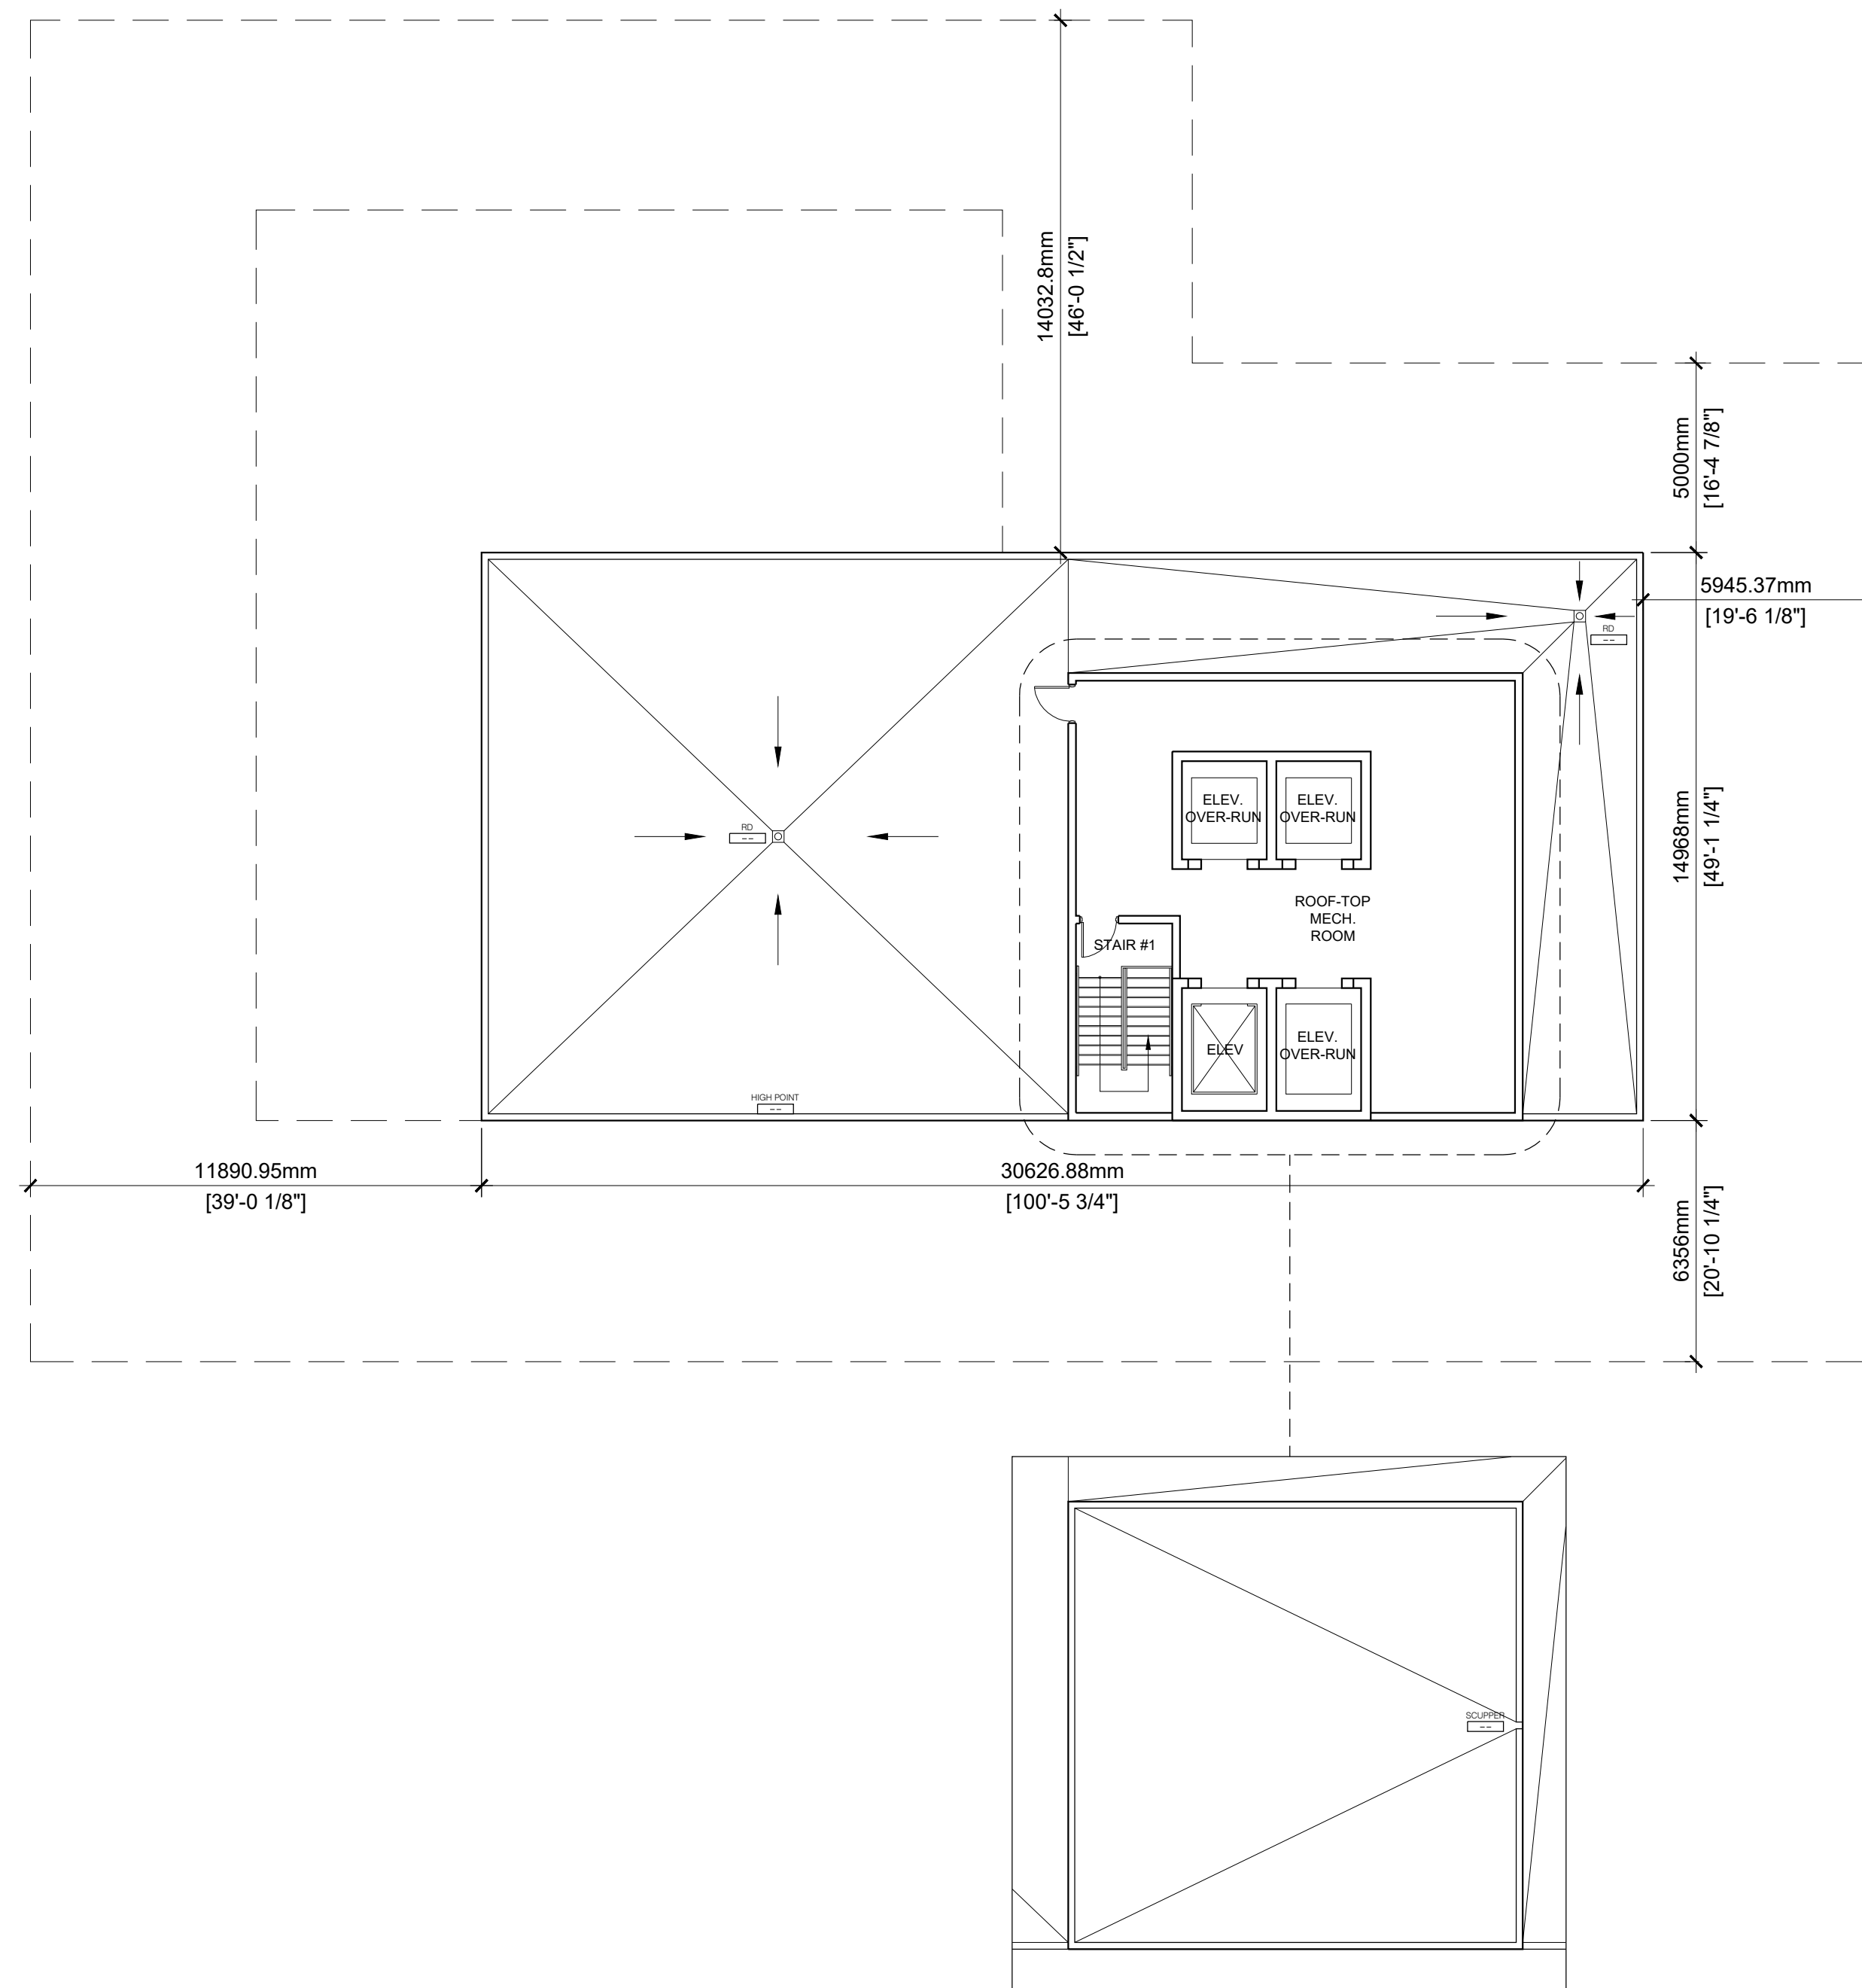


1 PROPOSED ROOF LEVEL (MECH. PENTHOUSE)  
SCALE 1 : 150

2 PROPOSED ROOF LEVEL (ROOF CANOPY SCREENING)  
SCALE 1 : 150

STUDIO  
VERONICA MADONNA ARCHITECT  
7 Colwyn Road, Toronto ON,  
WorkCo., 39 Advance Road, Etobicoke ON,  
416-537-8307

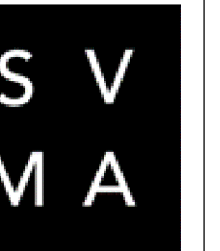

Construction North

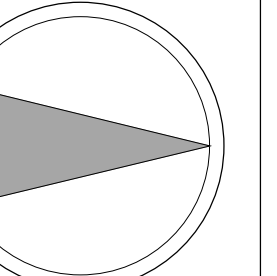

No.	Description	Date
1	Issued for Official Plan Admendment and Zoning By-Law Amendment	Sept. 14/22

Location  
Mixed-Use 58-Storey Building  
349 Davis Road  
Oakville, Ontario L6J 2X2

Page Title  
Proposed Building  
Roof Plan

Project number 22003  
Date JAN.  
Drawn by D.D.  
Checked by V.M.

A209  
Scale as noted