



1/28/2021 C:\USERS\SEAN\HICKS DESIGN STUDIO\HDS- DOCUMENTS\21-287-110 CHISHOLM STREET- A4.1 ELEVATIONS.DWG

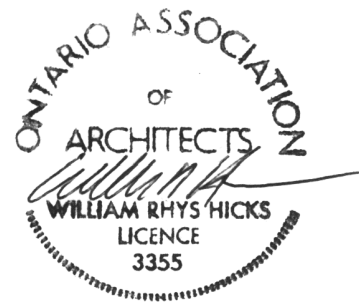

Drawings must NOT be scaled. Contractor must check and verify all dimensions, specifications and drawings on site and report any discrepancies to the architect prior to proceeding with any of the work.

3	11.29.21	REISSUED FOR SPA
2	08.12.21	ISSUED FOR SPA
1	01.14.21	ISSUED FOR PRE CONSULT
REF.	DATE:	DESCRIPTION:
REVISIONS / ISSUANCE:		


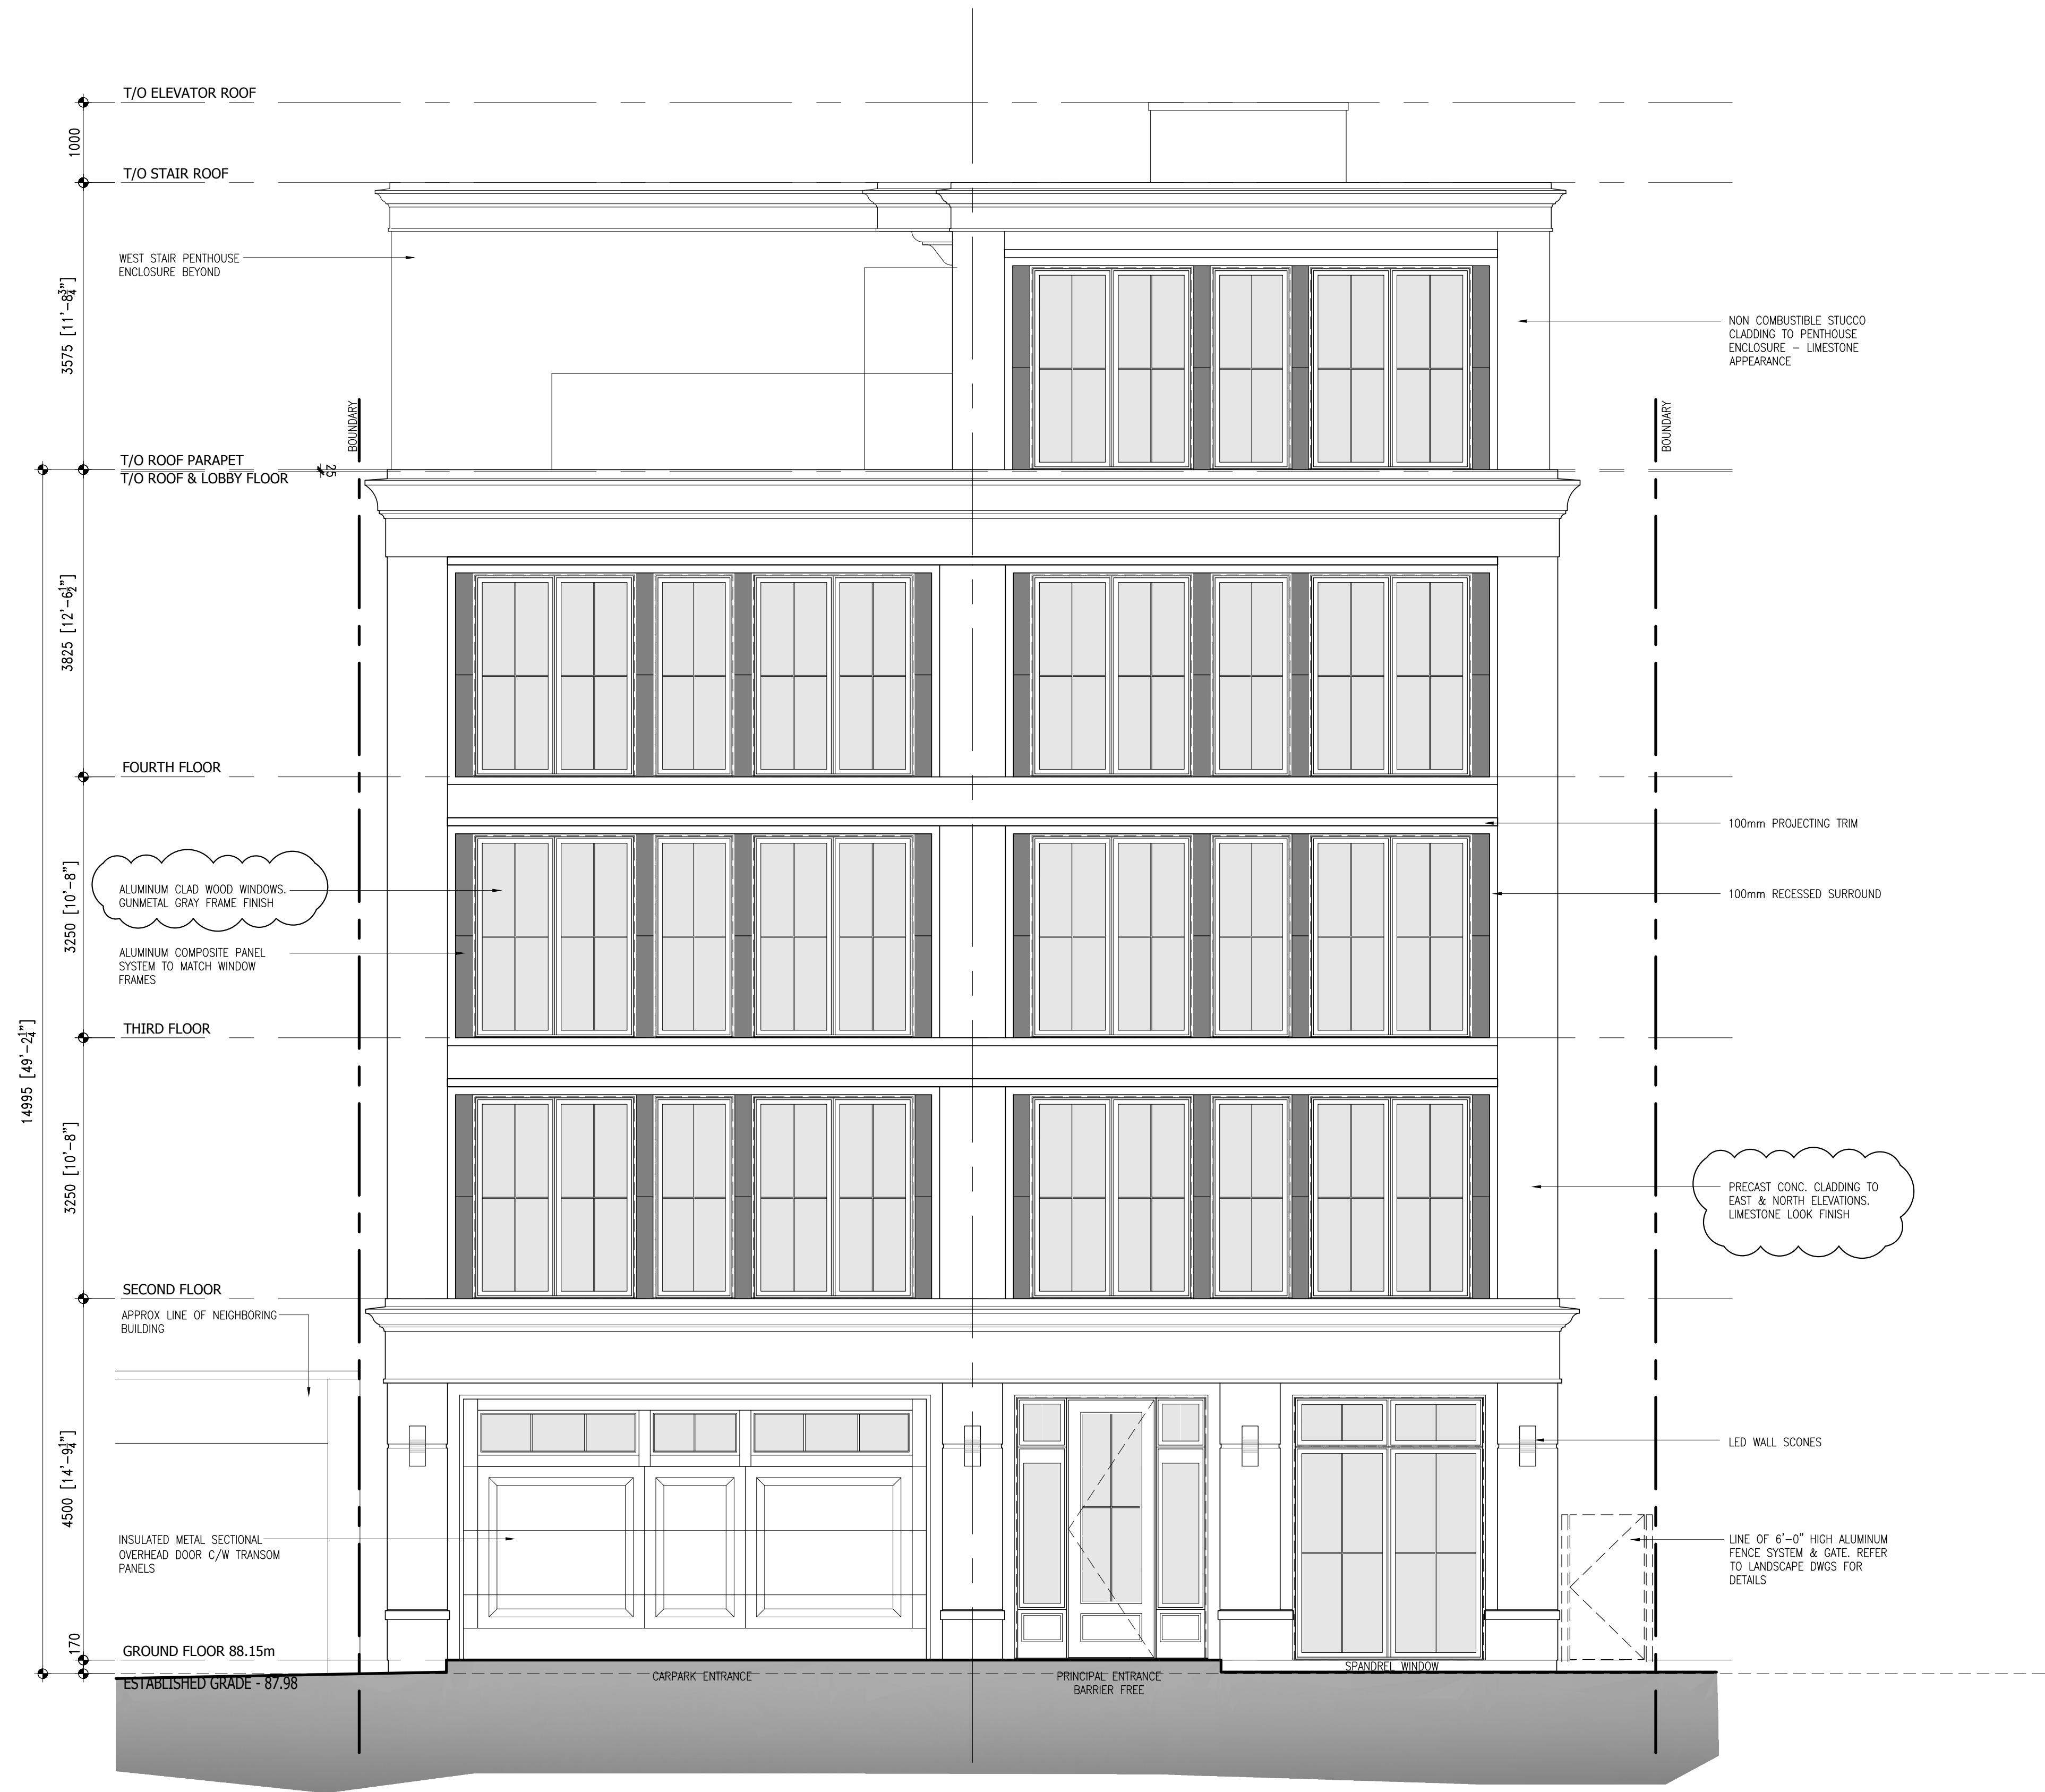


HICKS DESIGN STUDIO
255 ROBINSON STREET, SUITE 200 OAKVILLE ON, CAN L4J 1S7
WWW.HICKSDESIGNSTUDIO.CA T.905.330.1212

CLIENT:
**110 CHISHOLM STREET
CONDOMINIUMS**

ADDRESS: 110 CHISHOLM STREET
CITY: OAKVILLE, ON
DRAWING TITLE:
EAST ELEVATION

DRAWN: SC	DATE: 06.04.2021	SCALE: 1:50
JOB NUMBER:	SHEET NUMBER:	
21-287	A4.1	

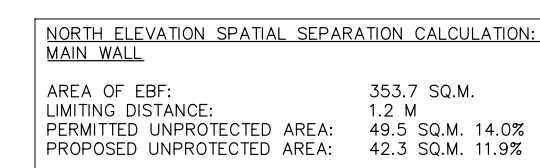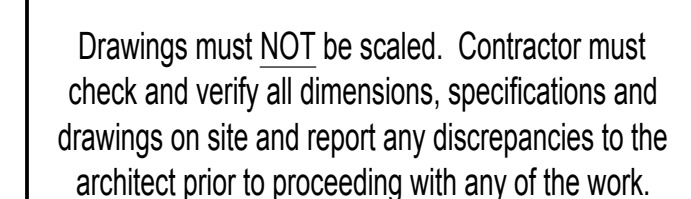

HICKS
DESIGN STUDIO

HICKS DESIGN STUDIO
255 ROBINSON STREET, SUITE 200 OAKVILLE ON, CAN L6J 1G7
WWW.HICKSDSIGNSTUDIO.CA T 905.338.1212


ADDRESS: 110 CHISHOLM STREET
CITY: OAKVILLE, ON

DRAWING TITLE:
NORTH ELEVATION

DRAWN: SC	
DATE: 06.04.2021	SCALE: 1:50
JOB NUMBER: 21-287	SHEET NUMBER: A4.2



Drawings must NOT be scaled. Contractor must check and verify all dimensions, specifications and drawings on site and report any discrepancies to the architect prior to proceeding with any of the work.

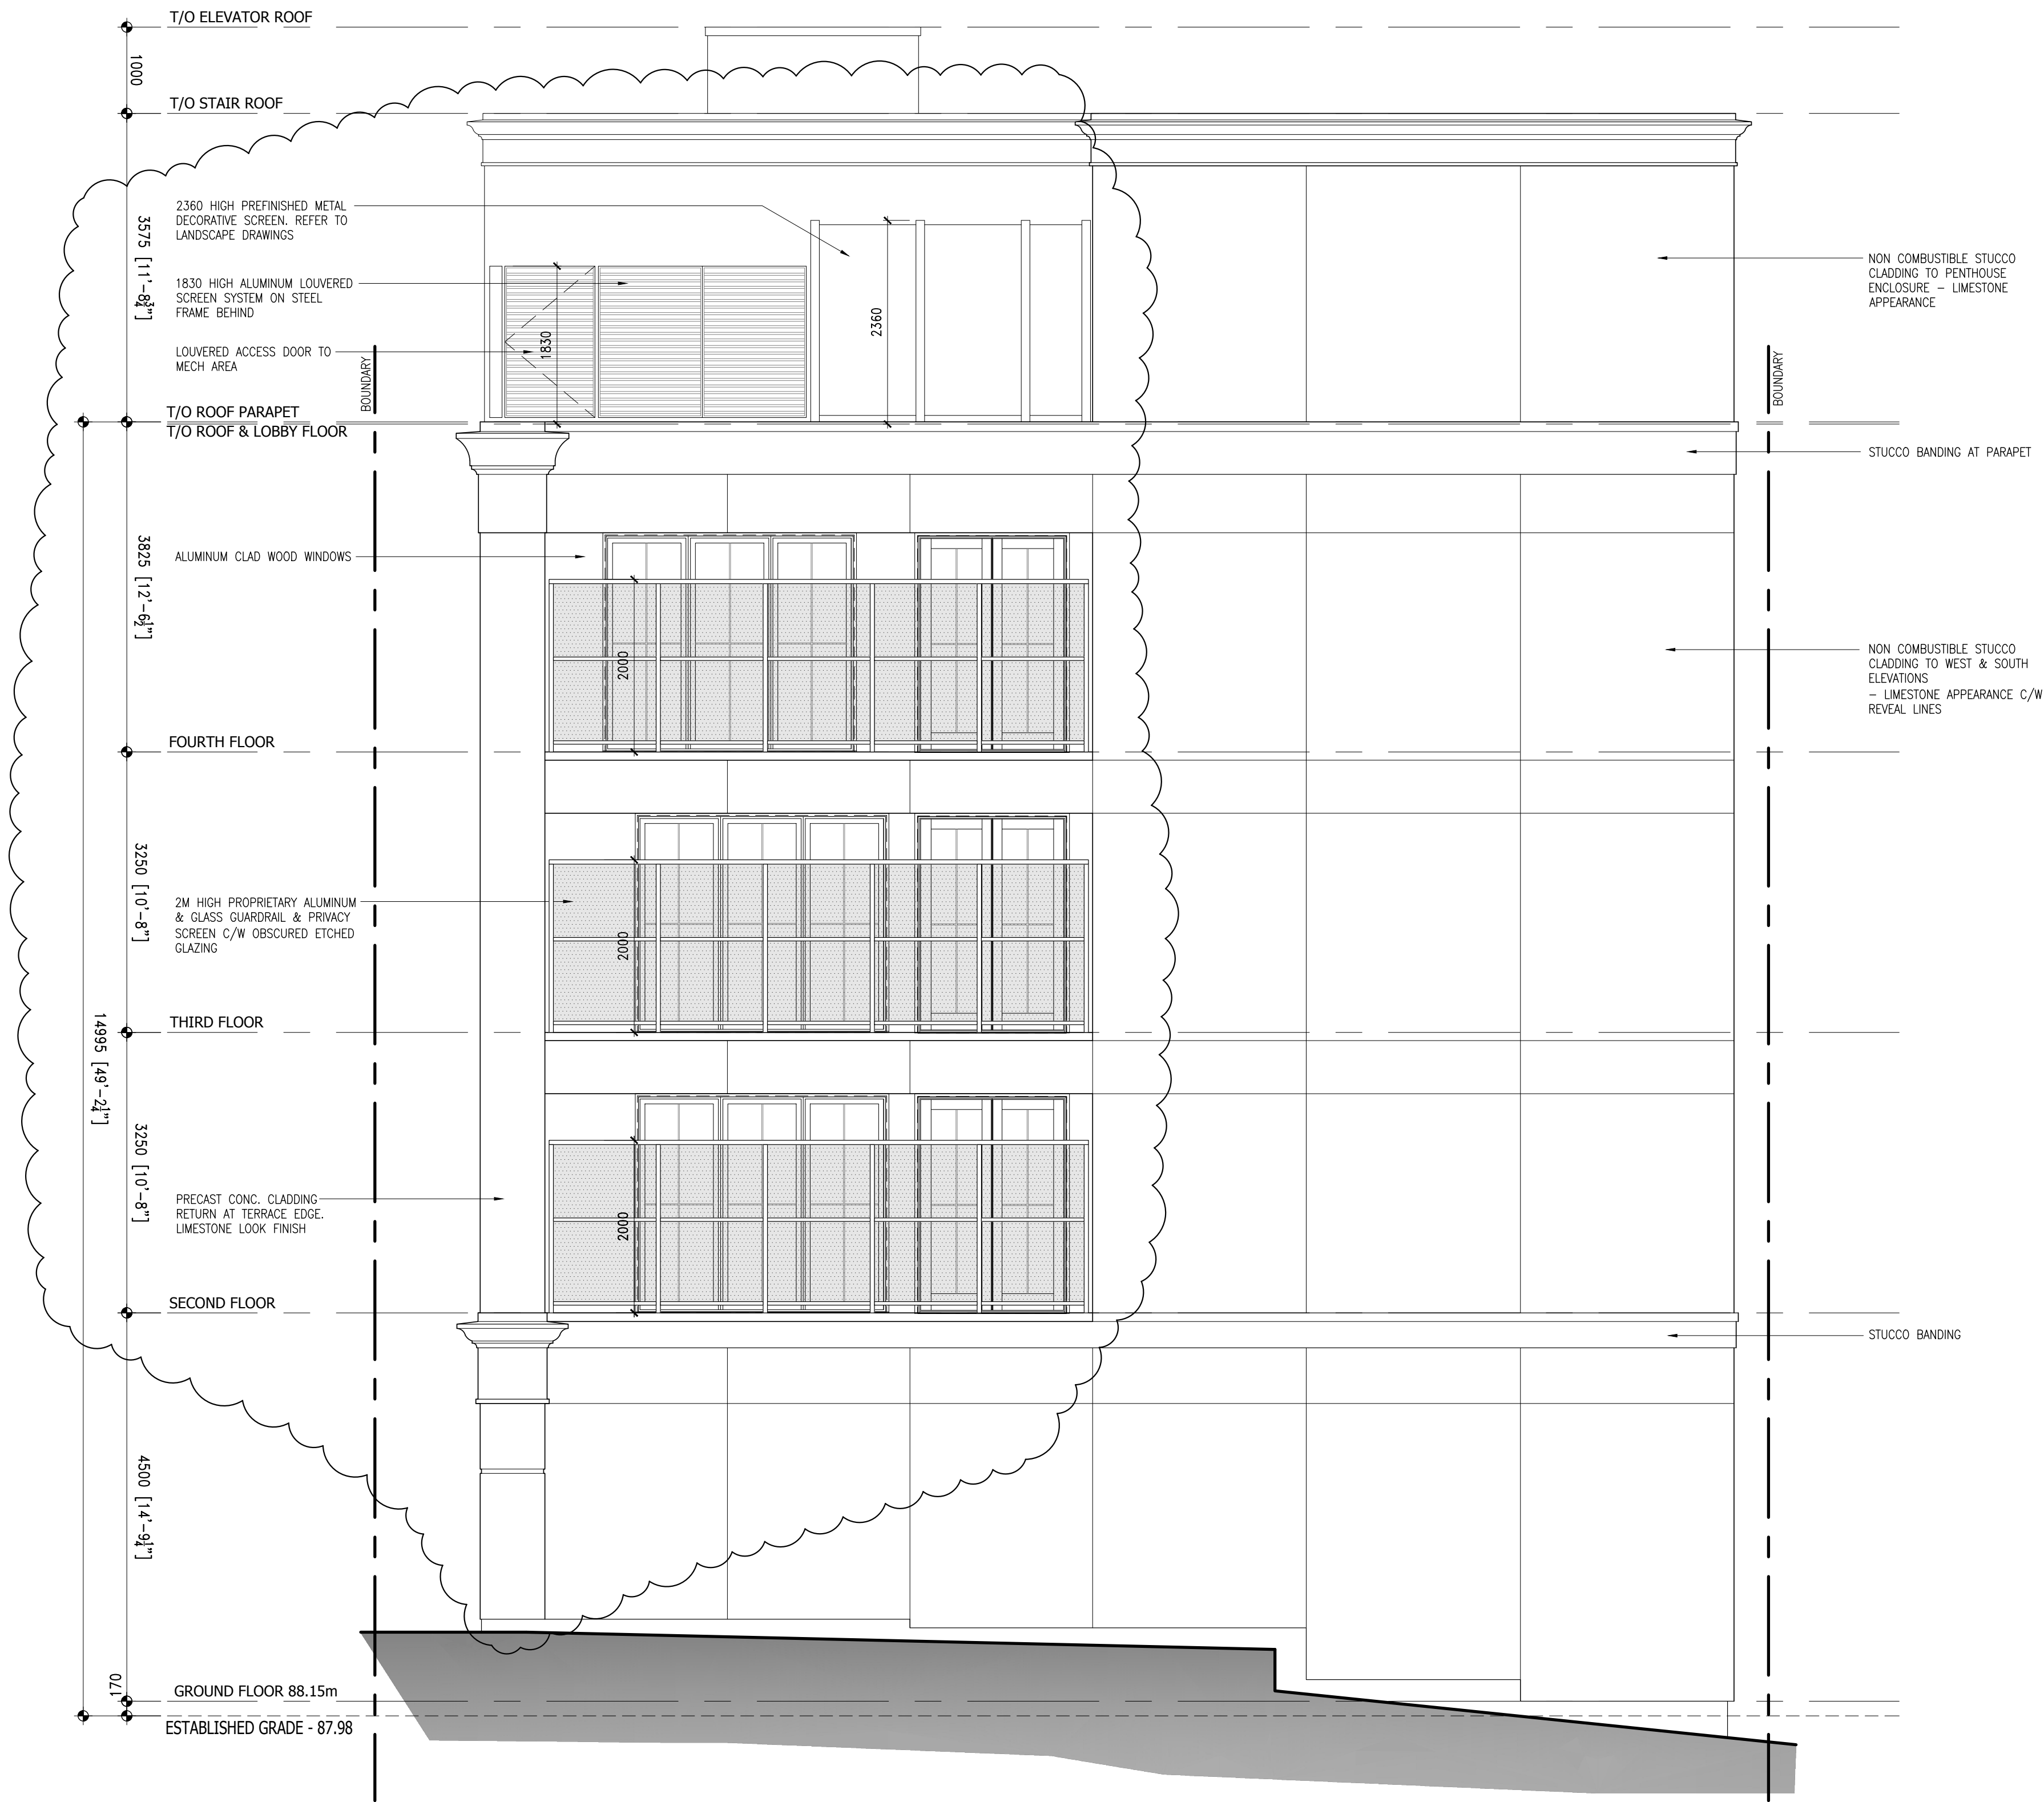

3	11.29.21	REISSUED FOR SPA
2	08.12.21	ISSUED FOR SPA
1	01.14.21	ISSUED FOR PRE CONSULT
REF.	DATE:	DESCRIPTION:
REVISIONS / ISSUANCE:		



HICKS DESIGN STUDIO
255 ROBINSON STREET, SUITE 200 OAKVILLE ON, CAN L6J 1S7
WWW.HICKSDESIGNSTUDIO.CA T.905.336.1212


CLIENT:
**110 CHISHOLM STREET
CONDOMINIUMS**

ADDRESS: 110 CHISHOLM STREET
CITY: OAKVILLE, ON

DRAWING TITLE:
WEST ELEVATION

DRAWN: SC
DATE: 06.04.2021 SCALE: 1:50
JOB NUMBER: 21-287 SHEET NUMBER: A4.3

Drawings must NOT be scaled. Contractor must check and verify all dimensions, specifications and drawings on site and report any discrepancies to the architect prior to proceeding with any of the work.

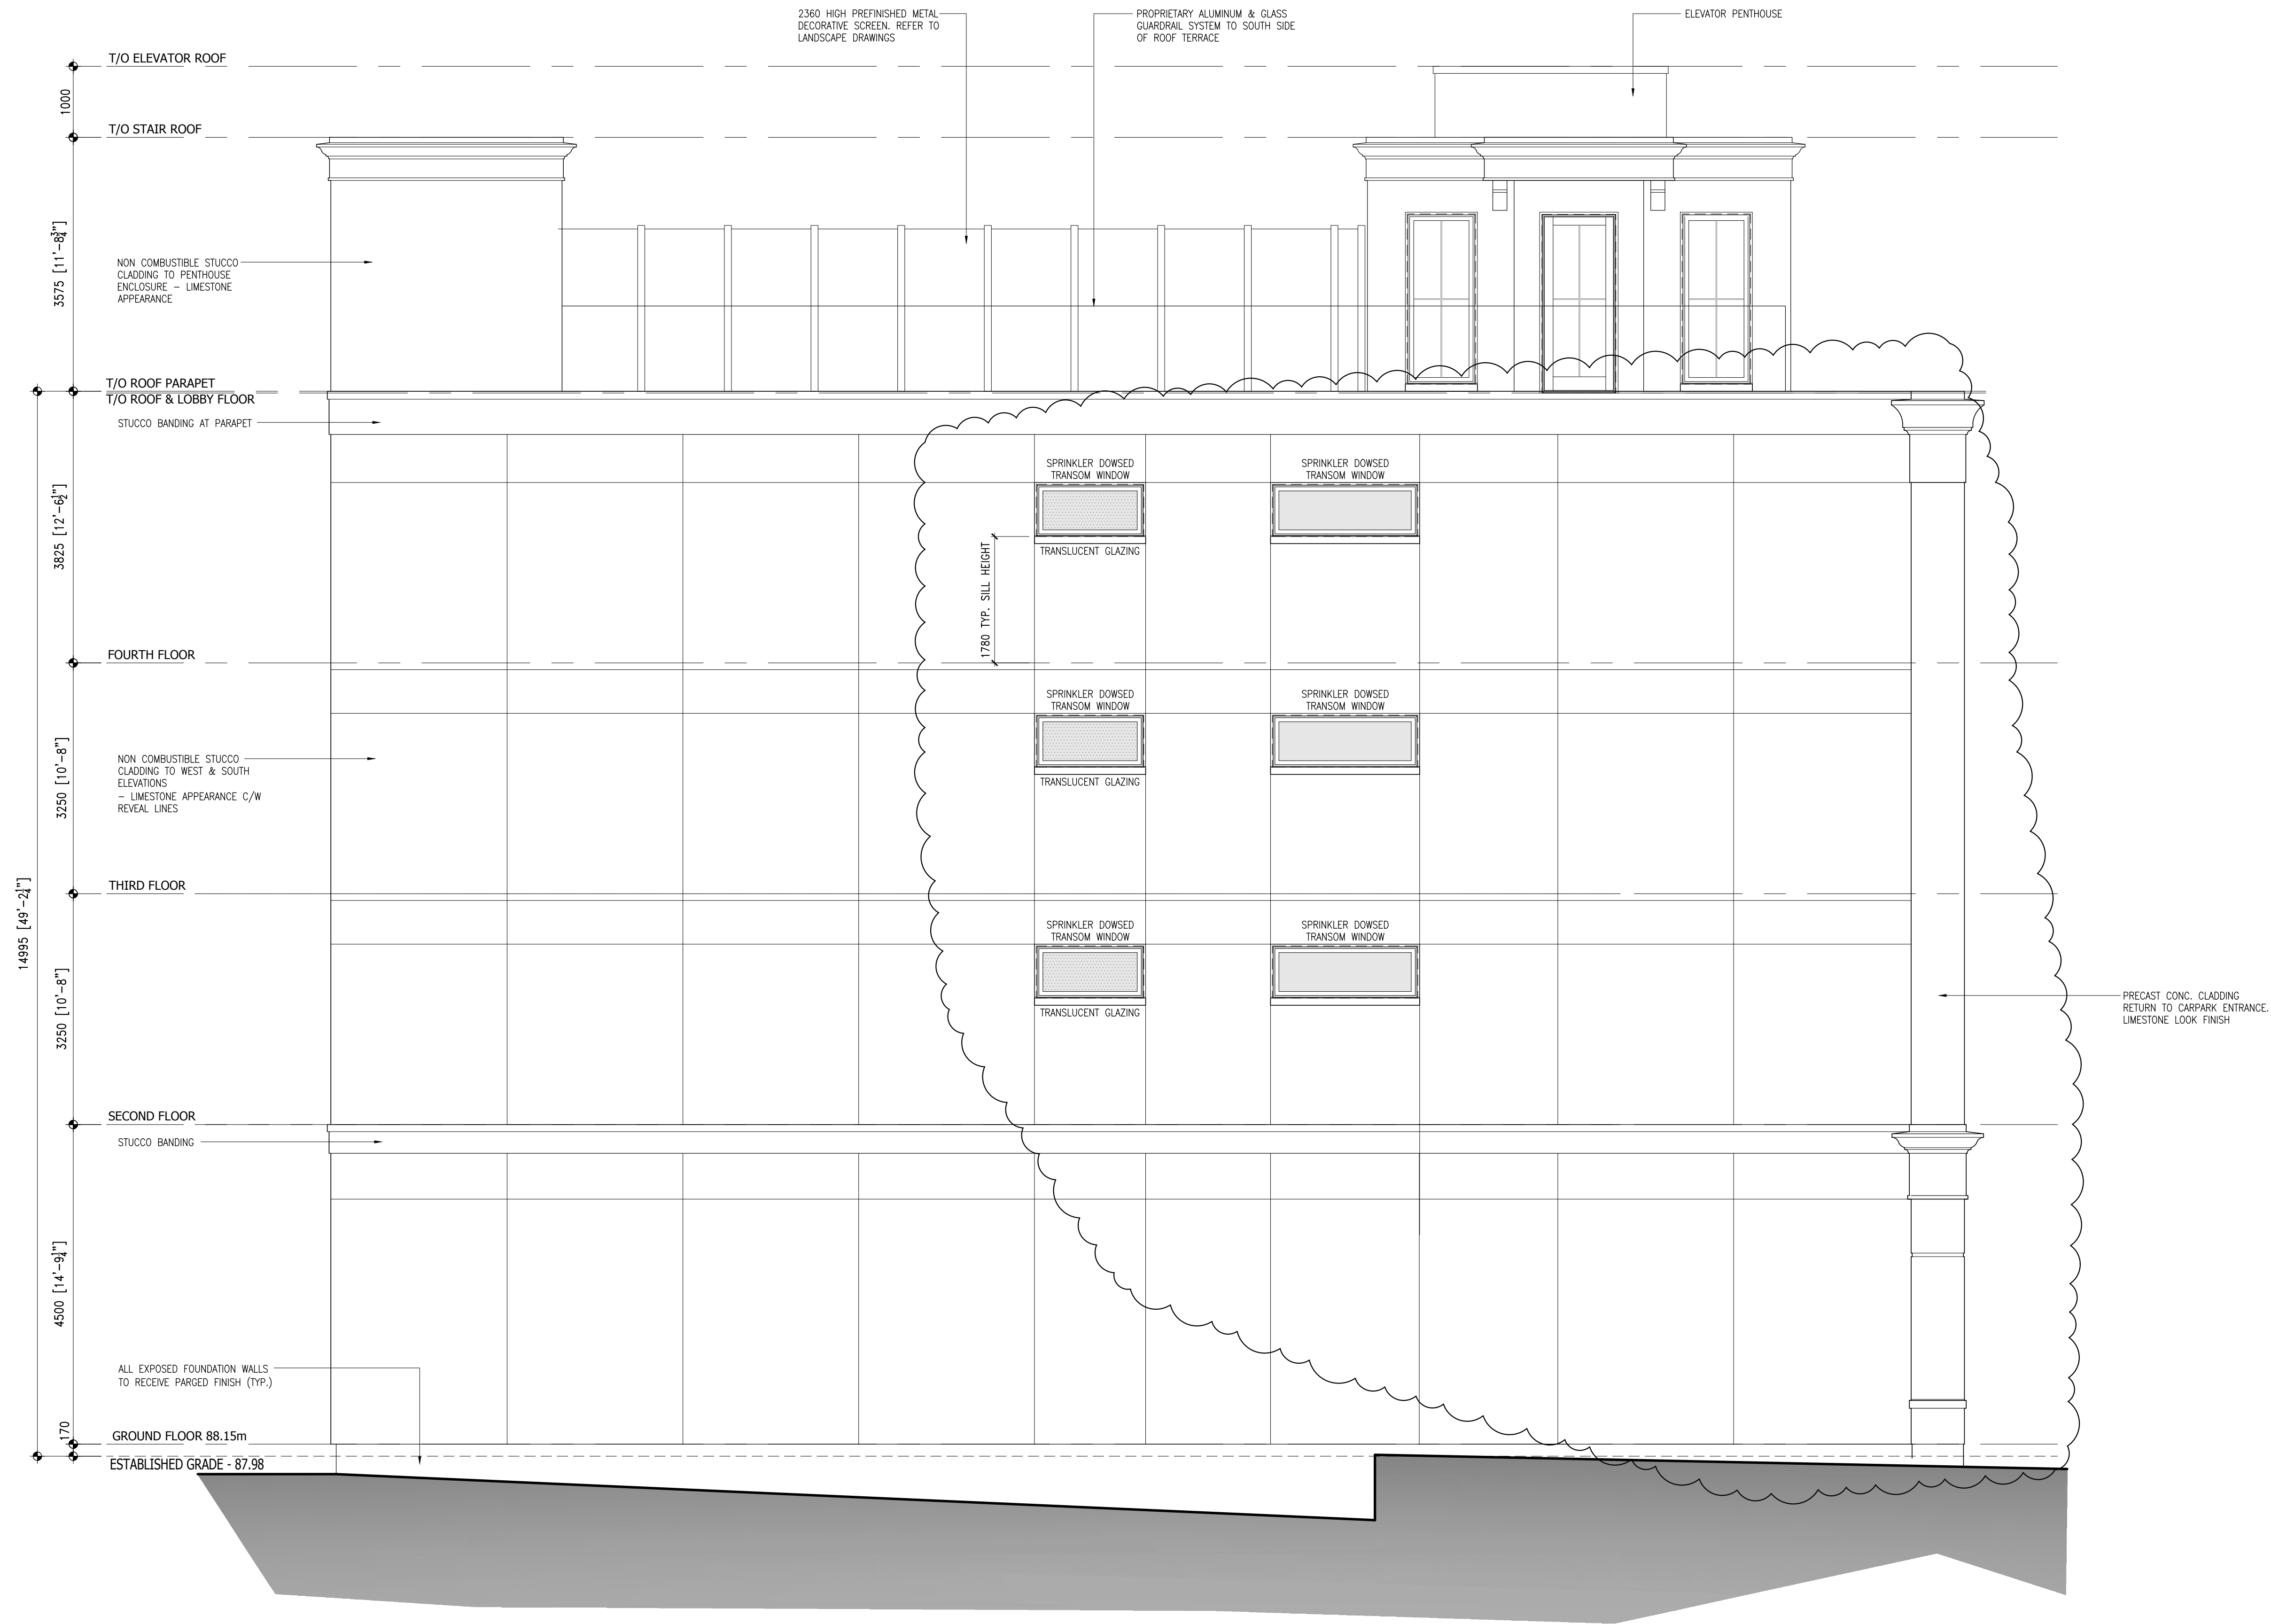

3	11.29.21	REISSUED FOR SPA
2	08.12.21	ISSUED FOR SPA
1	01.14.21	ISSUED FOR PRE CONSULT
REF.	DATE:	DESCRIPTION:
REVISIONS / ISSUANCE:		



HICKS DESIGN STUDIO
255 ROBINSON STREET, SUITE 200 OAKVILLE ON, CAN L4J 1G7
WWW.HICKSDSIGNSTUDIO.CA T.905.330.1212

CLIENT:
**110 CHISHOLM STREET
CONDOMINIUMS**

ADDRESS: 110 CHISHOLM STREET
CITY: OAKVILLE, ON

DRAWING TITLE:
SOUTH ELEVATION

DRAWN: SC
DATE: 06.04.2021 SCALE: 1:50
JOB NUMBER: 21-287 SHEET NUMBER: A4.4