


PROJECT NORTH

NOTE: REFUSE STORAGE PING TO BE STORED INTERNALLY AND REMOVED OFF-SITE BY PRIVATE CONTRACTORS

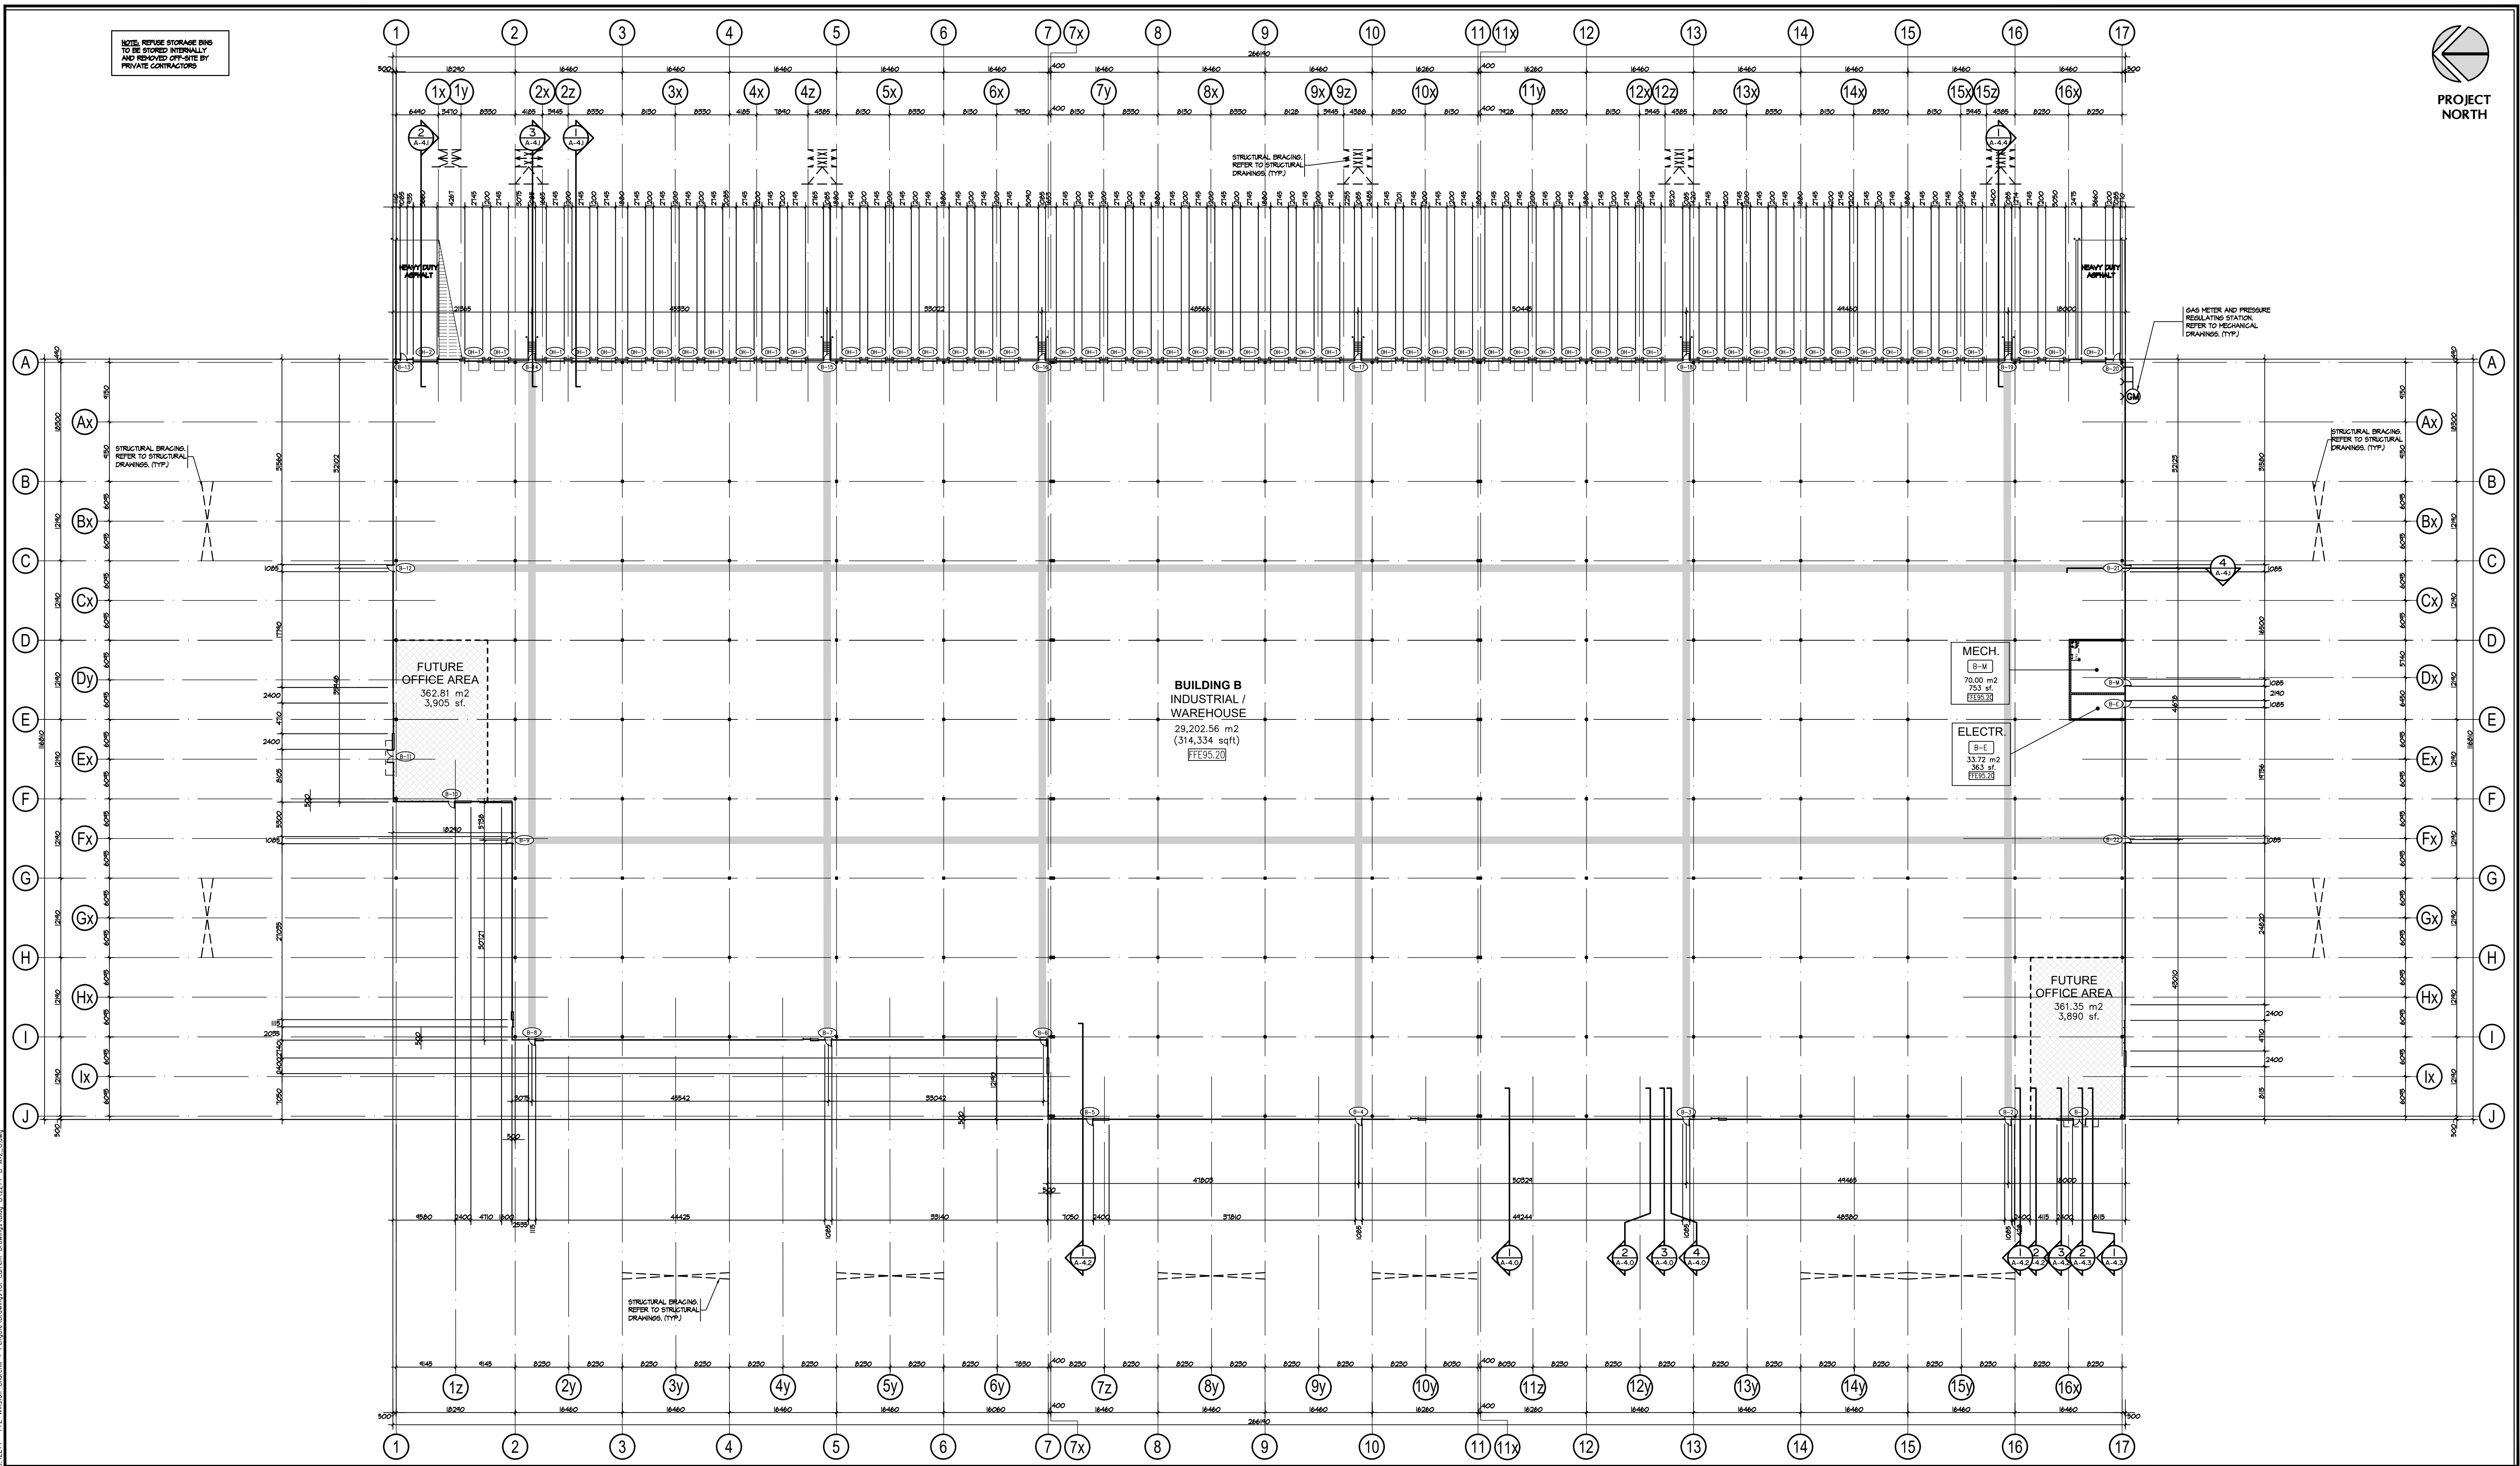

FUTURE OFFICE AREA
362.81 m²
3,905 sf.

**BUILDING B
INDUSTRIAL /
WAREHOUSE**
29,202.58 m²
(314,334 sqft)
FF95.20

MECH.
B-M
70.00 m²
753 sf.
FF95.20

ELECTR.
B-E
33.72 m²
363 sf.
FF95.20

FUTURE OFFICE AREA
361.35 m²
3,890 sf.

No.	ISSUED	DATE
1	ISSUED FOR COORDINATION	MAR. 30, 2021
2	ISSUED FOR SPA	APR. 9, 2021
3	RE-ISSUED FOR SPA	DEC. 15, 2021
4	RE-ISSUED FOR SPA	DEC. 16, 2022

No.	REVISION	DATE

BALDASSARRA
Architects Inc.

30 Great Gulf Drive, Unit 20 | Concord ON | L4K 0K7
T. 905.660.0722 | www.baldassarra.ca

OWNERS INFORMATION:



FENGATE
772 Winston
Churchill Blvd.

Oakville, Ontario

**FLOOR PLAN
Building B**

DATE:	DRAWN BY:	CHECKED:	SCALE:
MAR. 2021	HP		1:450
PROJECT No.	DRAWING No.		

22-77 B

A-2.0

C:\2277 772 Winston Churchill - Fengate\Drawings\01 Current Drawings\Bldg B\2277 B A-2.0.dwg, 2022-12-20 2:48:52 PM, LouisY, AutoCAD PDF (General Documentation).pc3