


ROBINSON STREET

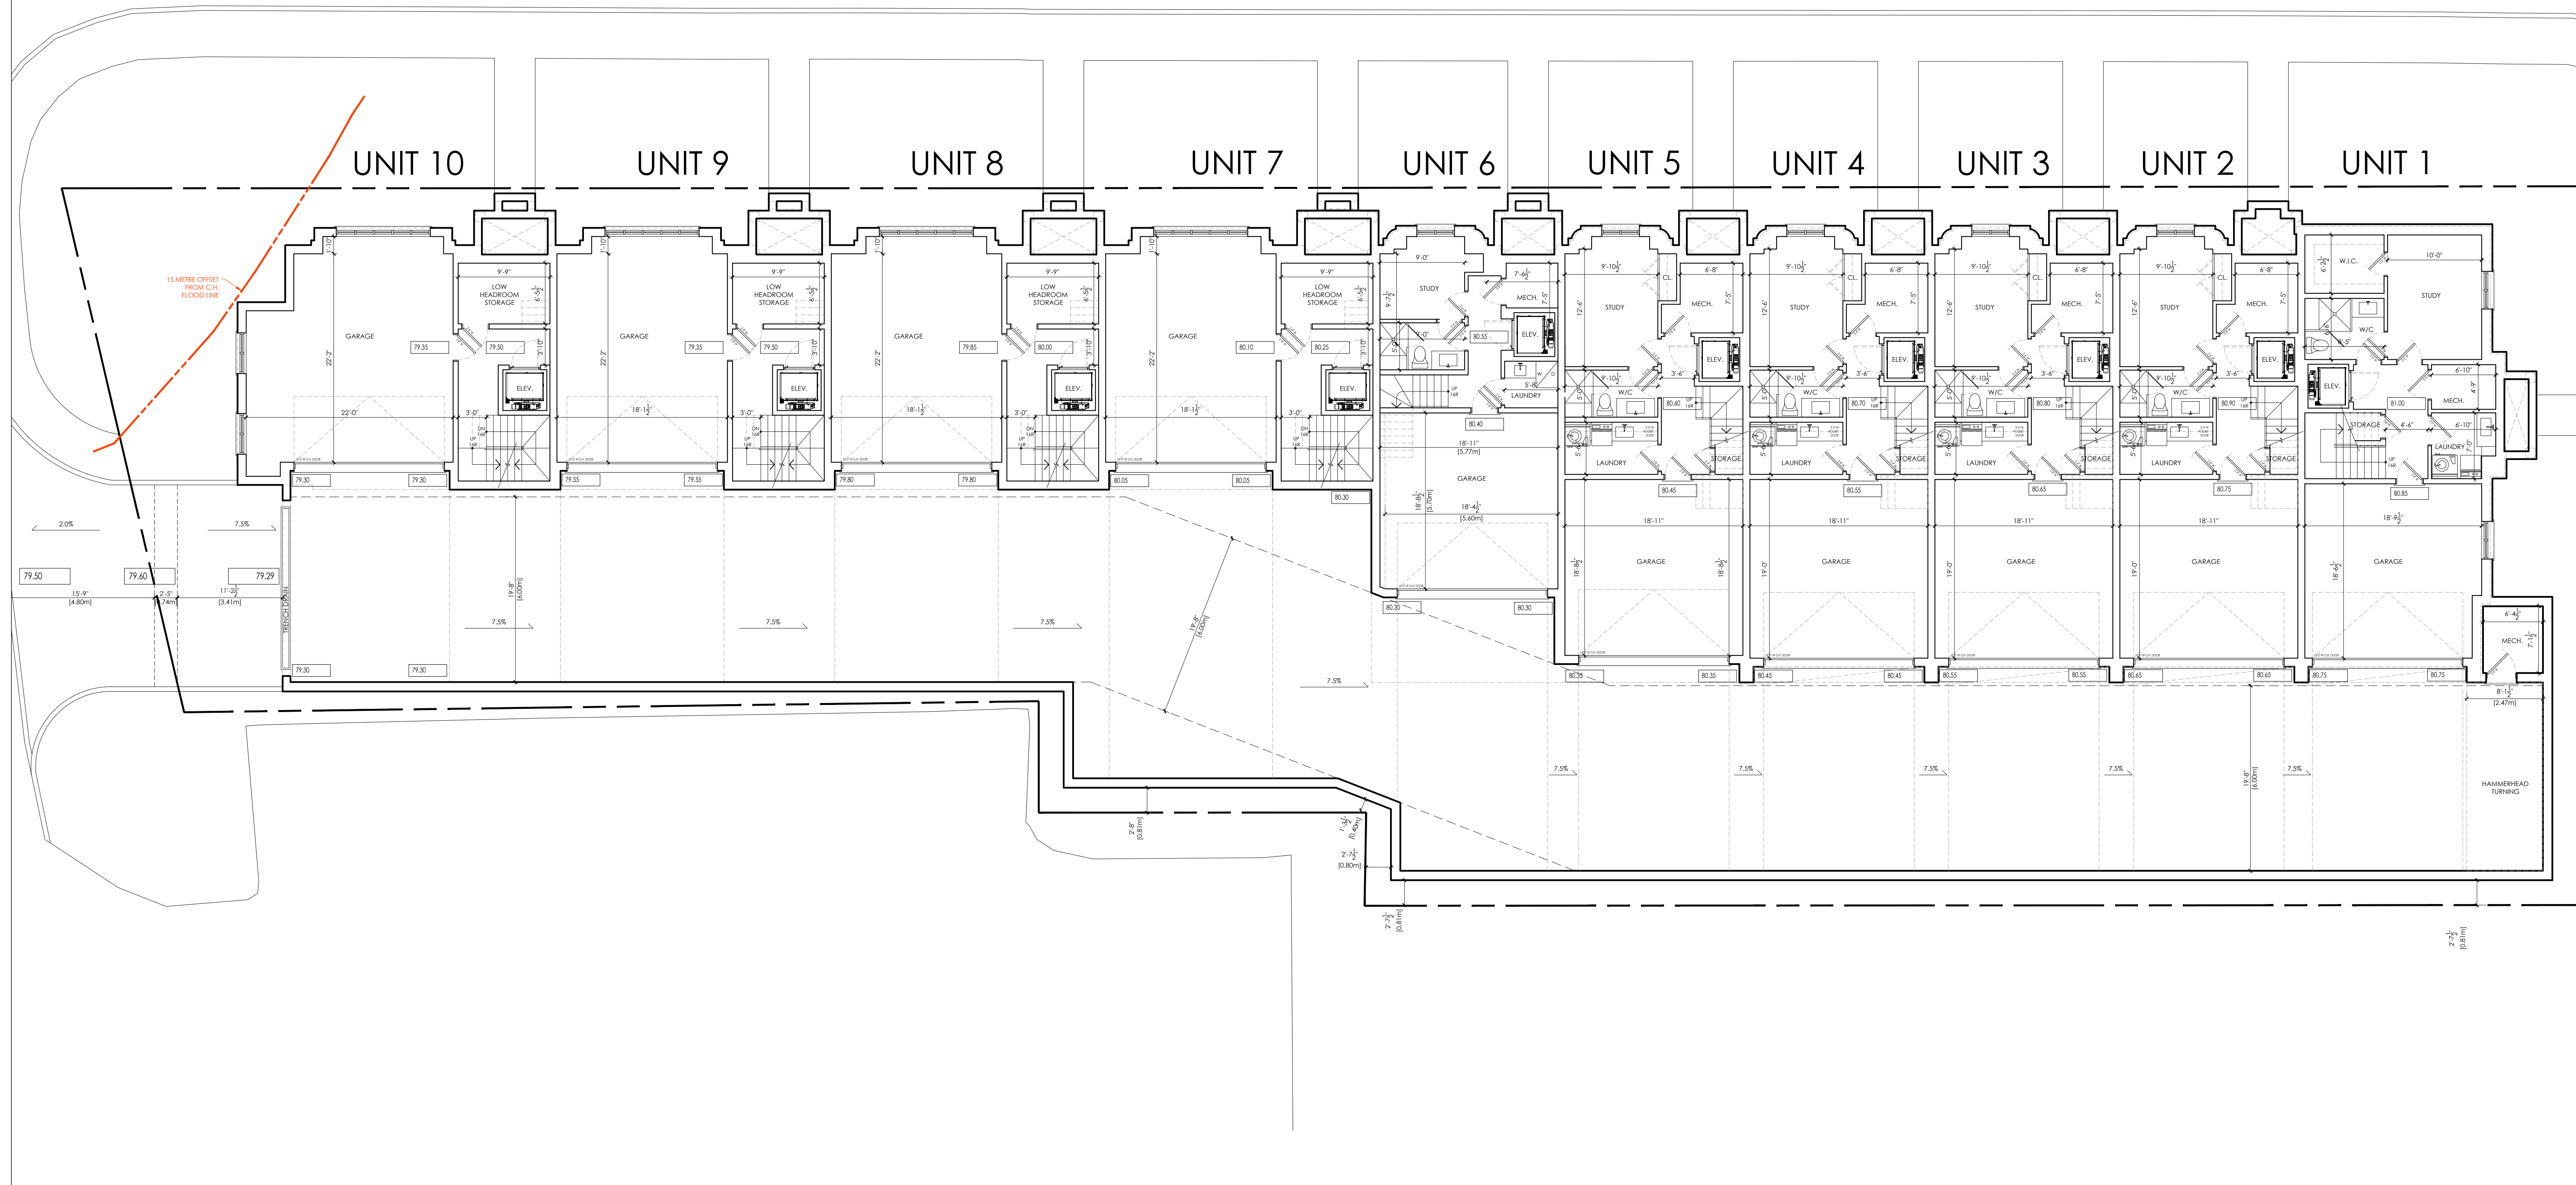

1 BASEMENT PLAN
SCALE: 1/8" = 1'-0"

The Architect is not responsible for the accuracy of survey, structural, mechanical, electrical, etc., engineering information shown on the drawing. Refer to the appropriate engineering drawings before proceeding with work.

Contractor shall check all dimensions on the work and report any discrepancy to the Architect before proceeding. Construction must conform to all applicable Codes and Requirements of Authorities having Jurisdiction.

All drawings, specifications and related documents are the copyright property of the Architect and must be returned upon request. Reproduction of drawings, specifications and related documents in part or whole is forbidden without the Architect's permission.

This drawing is not to be scaled.

This drawing is not to be used for construction unless signed by the Architect.

Issued for Construction
Signature: _____
Date: _____

No. Revision Date


No.	Revision	Date
02	ZBA SUBMISSION	12/05/23
01	ZBA SUBMISSION	17/06/22
	Issued For	Date d/m/y

Drawing Title
BASEMENT PLAN

Project
ROSEVILLE PROPERTIES INC.
ROBINSON STREET
OAKVILLE, ONTARIO



RICHARD WENGLE ARCHITECT INC.
102 Avenue Road
Toronto, Ontario M5R 2H3
T: (416) 787-7575/F: (416) 787-0635
e-mail: mail@rwa-inc.ca

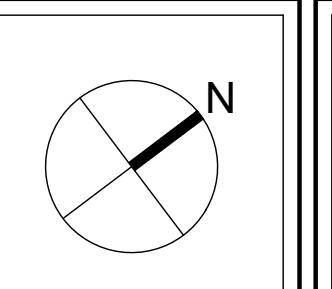


Scale: AS SHOWN
Drawn by: JJ
Checked by: RW
Project No.: 2001

A2.1

ROBINSON STREET

268'-0"
[81.69m]

241'-0"
[73.46m]

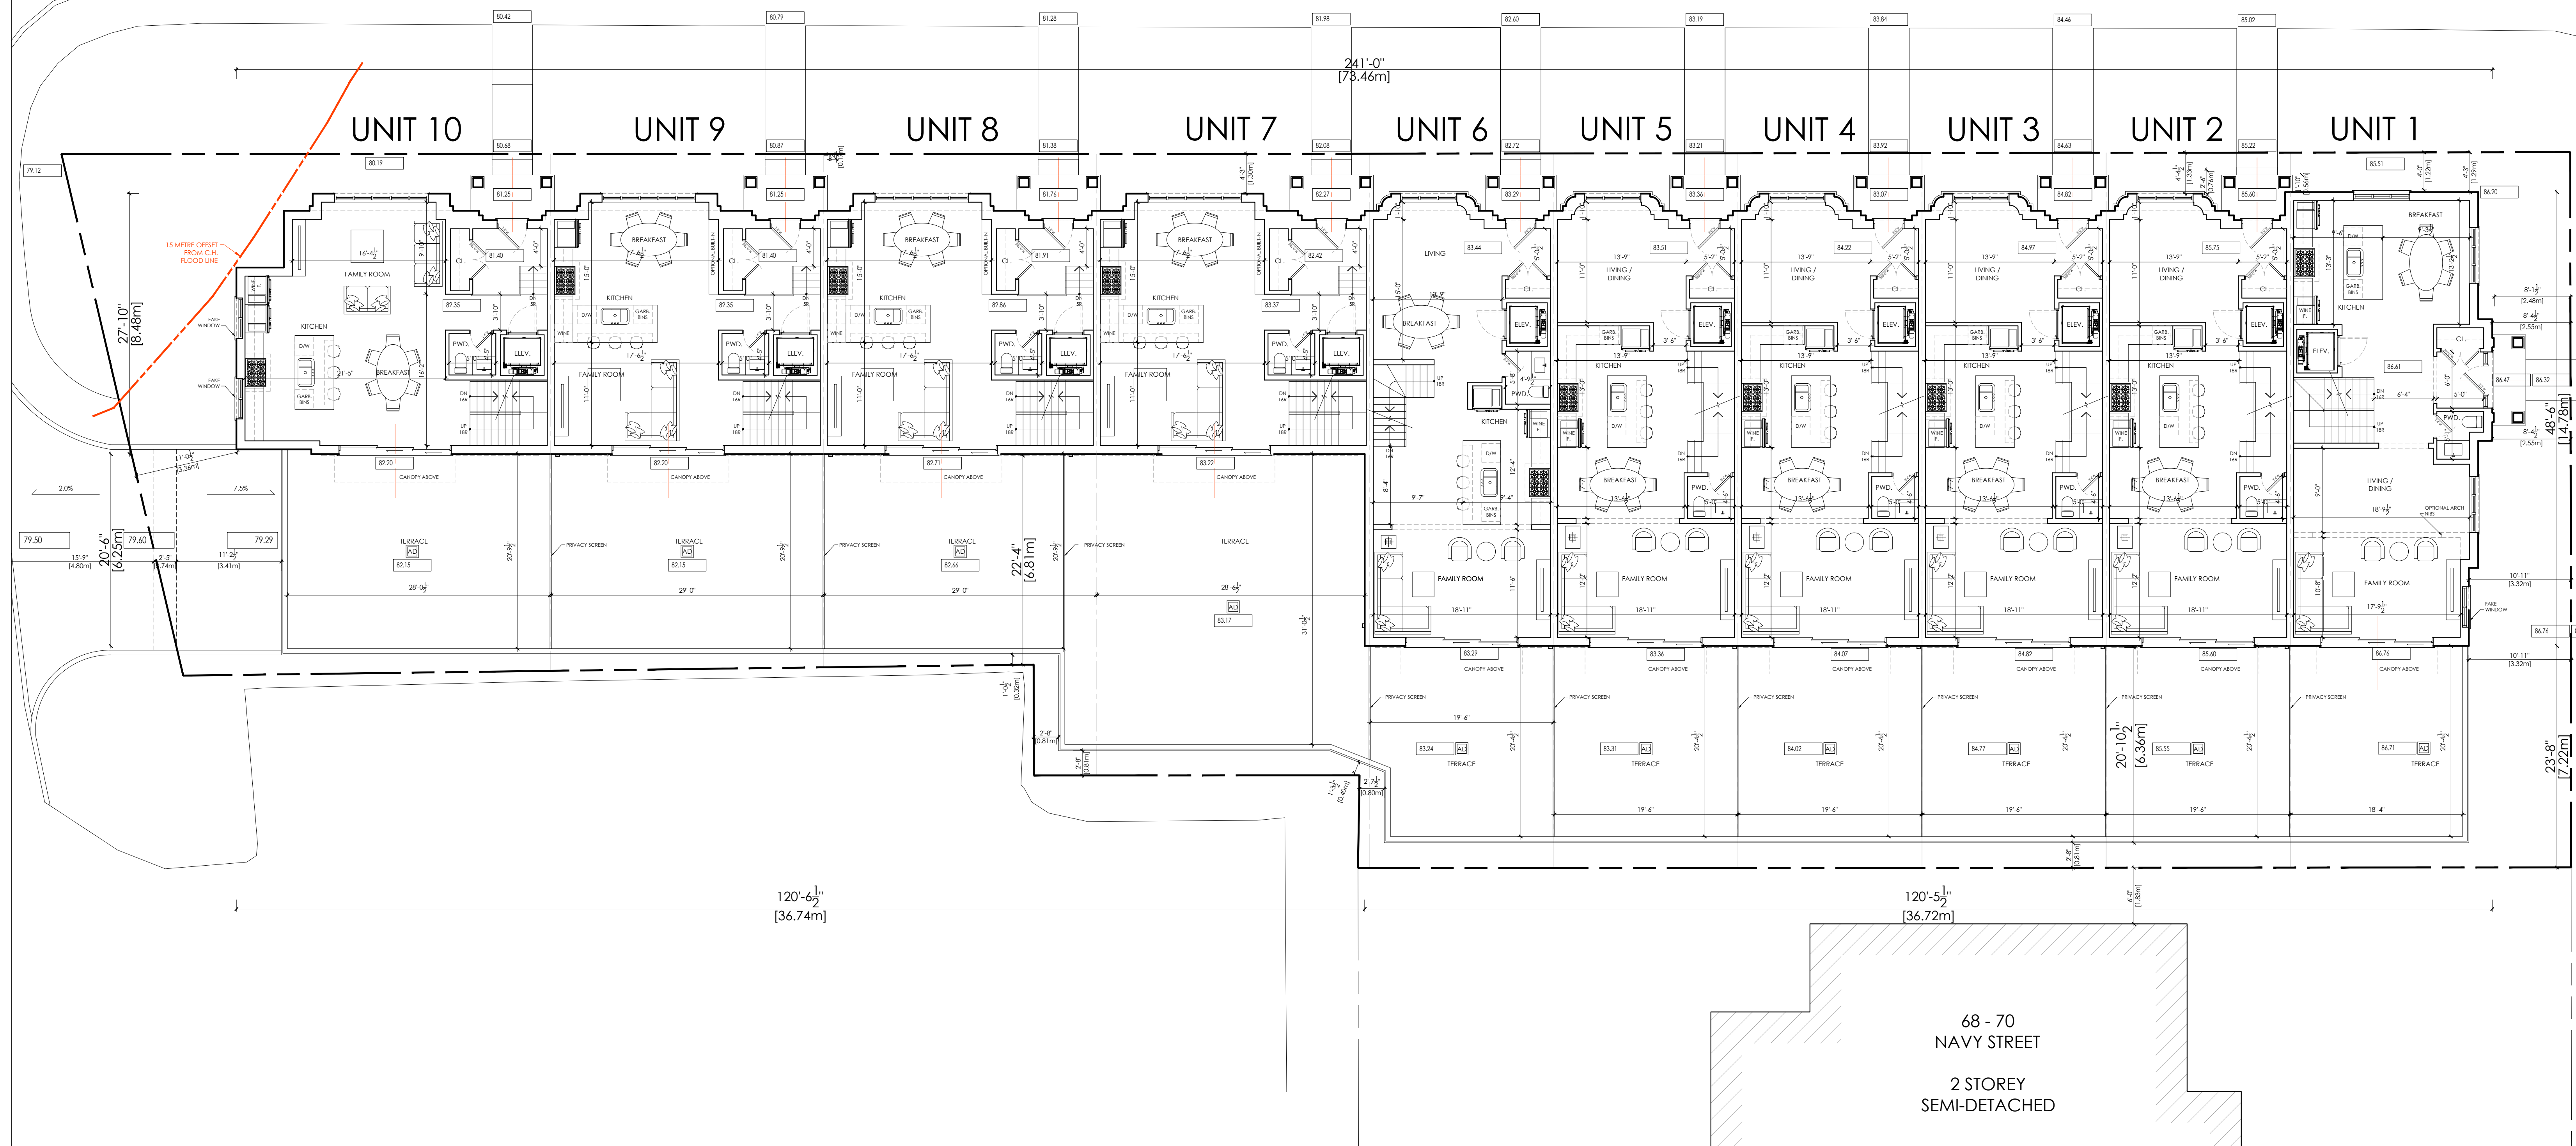

68 - 70
NAVY STREET
2 STOREY
SEMI-DETACHED

1 GROUND FLOOR PLAN
A2.2 SCALE: 1/8" = 1'-0"

The Architect is not responsible for the accuracy of survey, structural, mechanical, electrical, etc., engineering information shown on the drawing. Refer to the appropriate engineering drawings before proceeding with work.

Contractor shall check all dimensions on the work and report any discrepancy to the Architect before proceeding. Construction must conform to all applicable Codes and Requirements of Authorities having Jurisdiction.

All drawings, specifications and related documents are the copyright property of the Architect and must be returned upon request. Reproduction of drawings, specifications and related documents in part or whole is forbidden without the Architect's permission.

This drawing is not to be scaled.
This drawing is not to be used for construction unless signed by the Architect.

Issued for Construction
Signature: _____
Date: _____

No.	Revision	Date

02	ZBA SUBMISSION	12/05/23
01	ZBA SUBMISSION	17/06/22
No.	Issued For	Date d/m/y

Drawing Title
GROUND FLOOR PLAN

Project
ROSEVILLE PROPERTIES INC.
ROBINSON STREET
OAKVILLE, ONTARIO

RICHARD WENGLE ARCHITECT INC.
102 Avenue Road
Toronto, Ontario M5R 2H3
T: (416) 787-7575/F: (416) 787-0635
e-mail: mail@rwainc.ca

ONTARIO ASSOCIATION OF ARCHITECTS
RICHARD WENGLE ARCHITECT INC.
LICENSED
2005

Scale: AS SHOWN
Drawn by: JZ
Checked by: RW
Project No.: 2001

A2.2

The Architect is not responsible for the accuracy of survey, structural, mechanical, electrical, etc., engineering information shown on the drawing. Refer to the appropriate engineering drawings before proceeding with work.

Contractor shall check all dimensions on the work and report any discrepancy to the Architect before proceeding. Construction must conform to all applicable Codes and Requirements of Authorities having Jurisdiction.

All drawings, specifications and related documents are the copyright property of the Architect and must be returned upon request. Reproduction of drawings, specifications and related documents in part or whole is forbidden without the Architect's permission.

This drawing is not to be scaled.
 This drawing is not to be used for construction unless signed by the Architect.

Issued for Construction
 Signature: _____
 Date: _____

No.	Revision	Date


02	ZBA SUBMISSION	12/05/23
01	ZBA SUBMISSION	17/06/22
No.	Issued For	Date d/m/y

Drawing Title

SECOND FLOOR PLAN


Project
ROSEVILLE PROPERTIES INC.
 ROBINSON STREET
 OAKVILLE, ONTARIO


RICHARD WENGLE ARCHITECT INC.
 102 Avenue Road
 Toronto, Ontario M5R 2H3
 T: (416) 787-7575/F: (416) 787-0635
 e-mail: mail@rwainc.ca

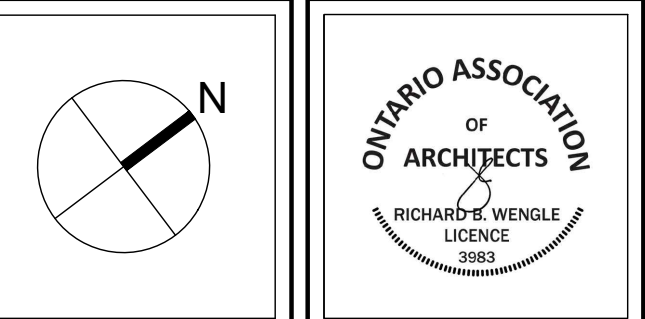

Scale: AS SHOWN
 Drawn by: JJ
 Checked by: RW
 Project No.: 2001

A2.3

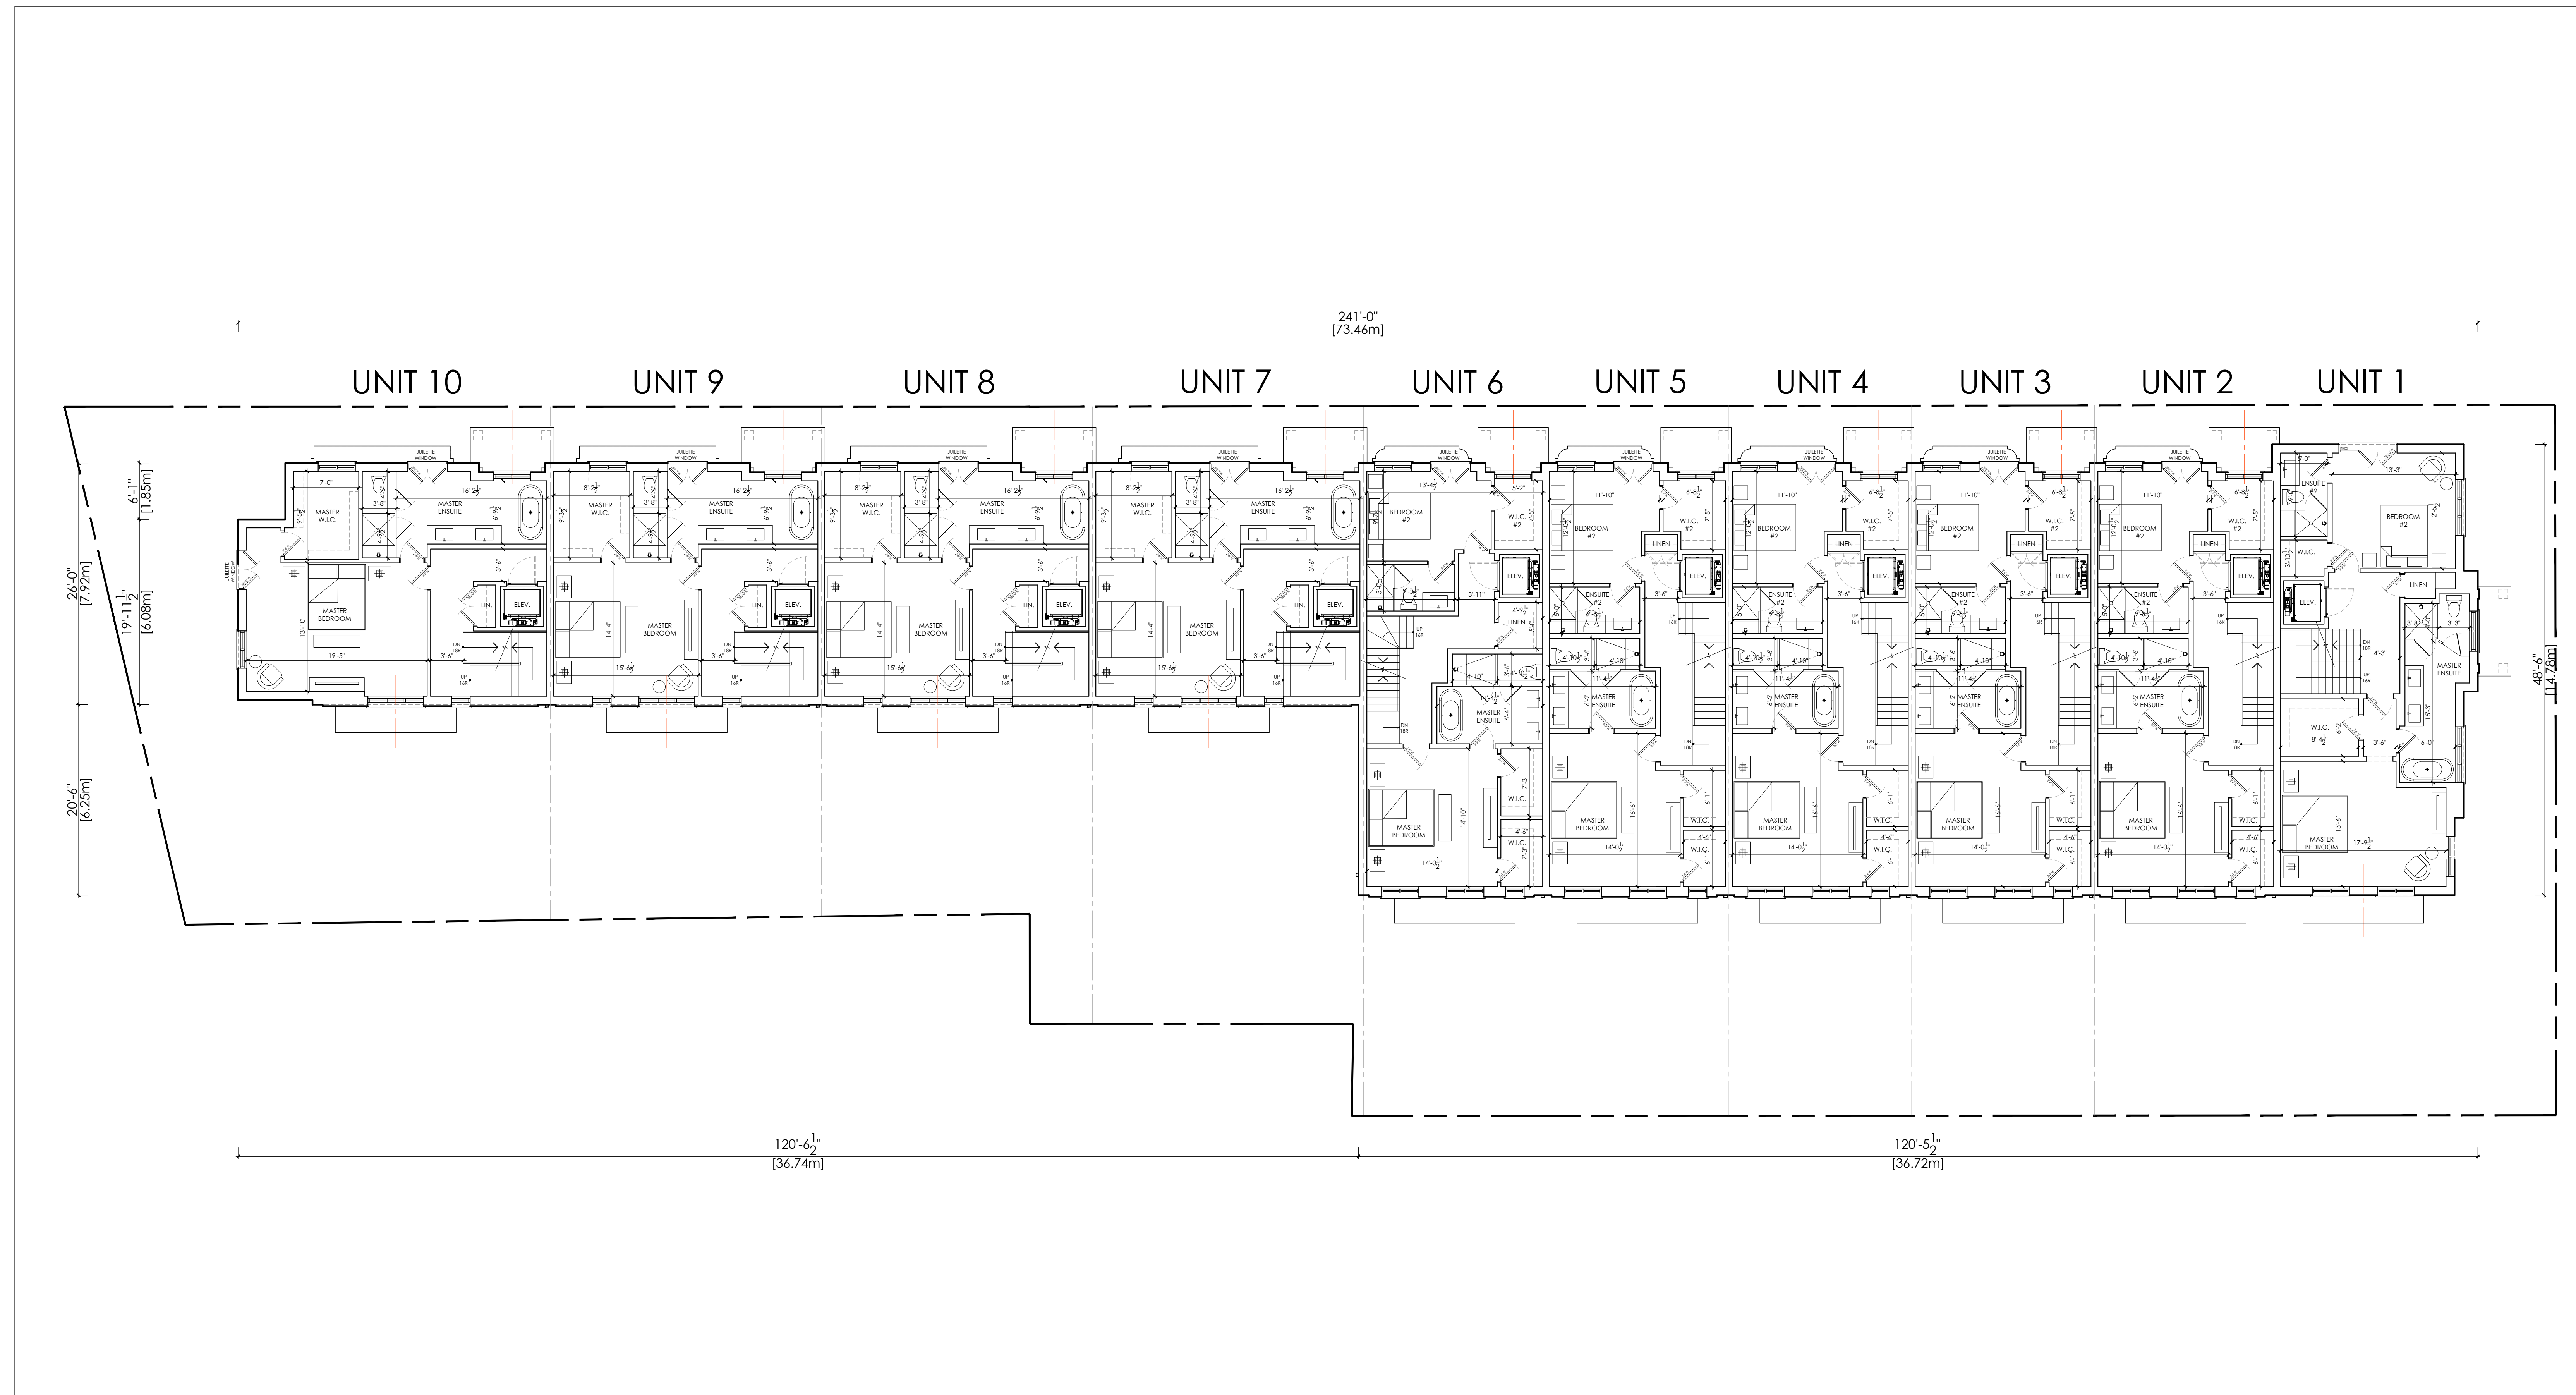

1 SECOND FLOOR PLAN
 SCALE: 1/8" = 1'-0"
 A2.3

Plotting Date: MAY 12, 2023
 Cad File Name: E:\Current\projfiles\2023\A201

The Architect is not responsible for the accuracy of survey, structural, mechanical, electrical, etc., engineering information shown on the drawing. Refer to the appropriate engineering drawings before proceeding with work.

Contractor shall check all dimensions on the work and report any discrepancy to the Architect before proceeding. Construction must conform to all applicable Codes and Requirements of Authorities having Jurisdiction.

All drawings, specifications and related documents are the copyright property of the Architect and must be returned upon request. Reproduction of drawings, specifications and related documents in part or whole is forbidden without the Architect's permission.

This drawing is not to be scaled. This drawing is not to be used for construction unless signed by the Architect.

Issued for Construction

Signature: _____

Date: _____

No.	Revision	Date

02	ZBA SUBMISSION	12/05/23
01	ZBA SUBMISSION	17/06/22
No.	Issued For	Date d/m/y


Drawing Title

THIRD FLOOR PLAN

Project
ROSEVILLE PROPERTIES INC.
ROBINSON STREET
OAKVILLE, ONTARIO




RICHARD WENGLE
ARCHITECT INC.
102 Avenue Road
Toronto, Ontario M5R 2H3
T: (416) 787-7575/F: (416) 787-0635
e-mail: mail@rwinlc.ca

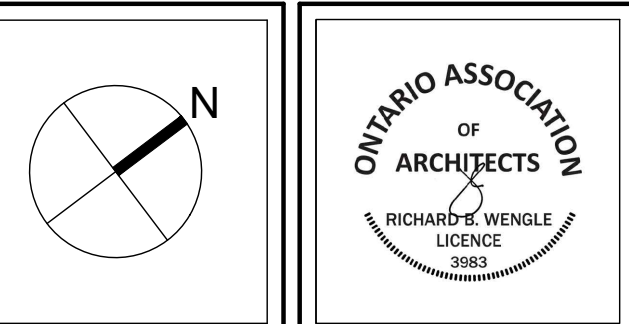

Scale: AS SHOWN
Drawn by: JZ
Checked by: RW
Project No.: 2001

A2.4

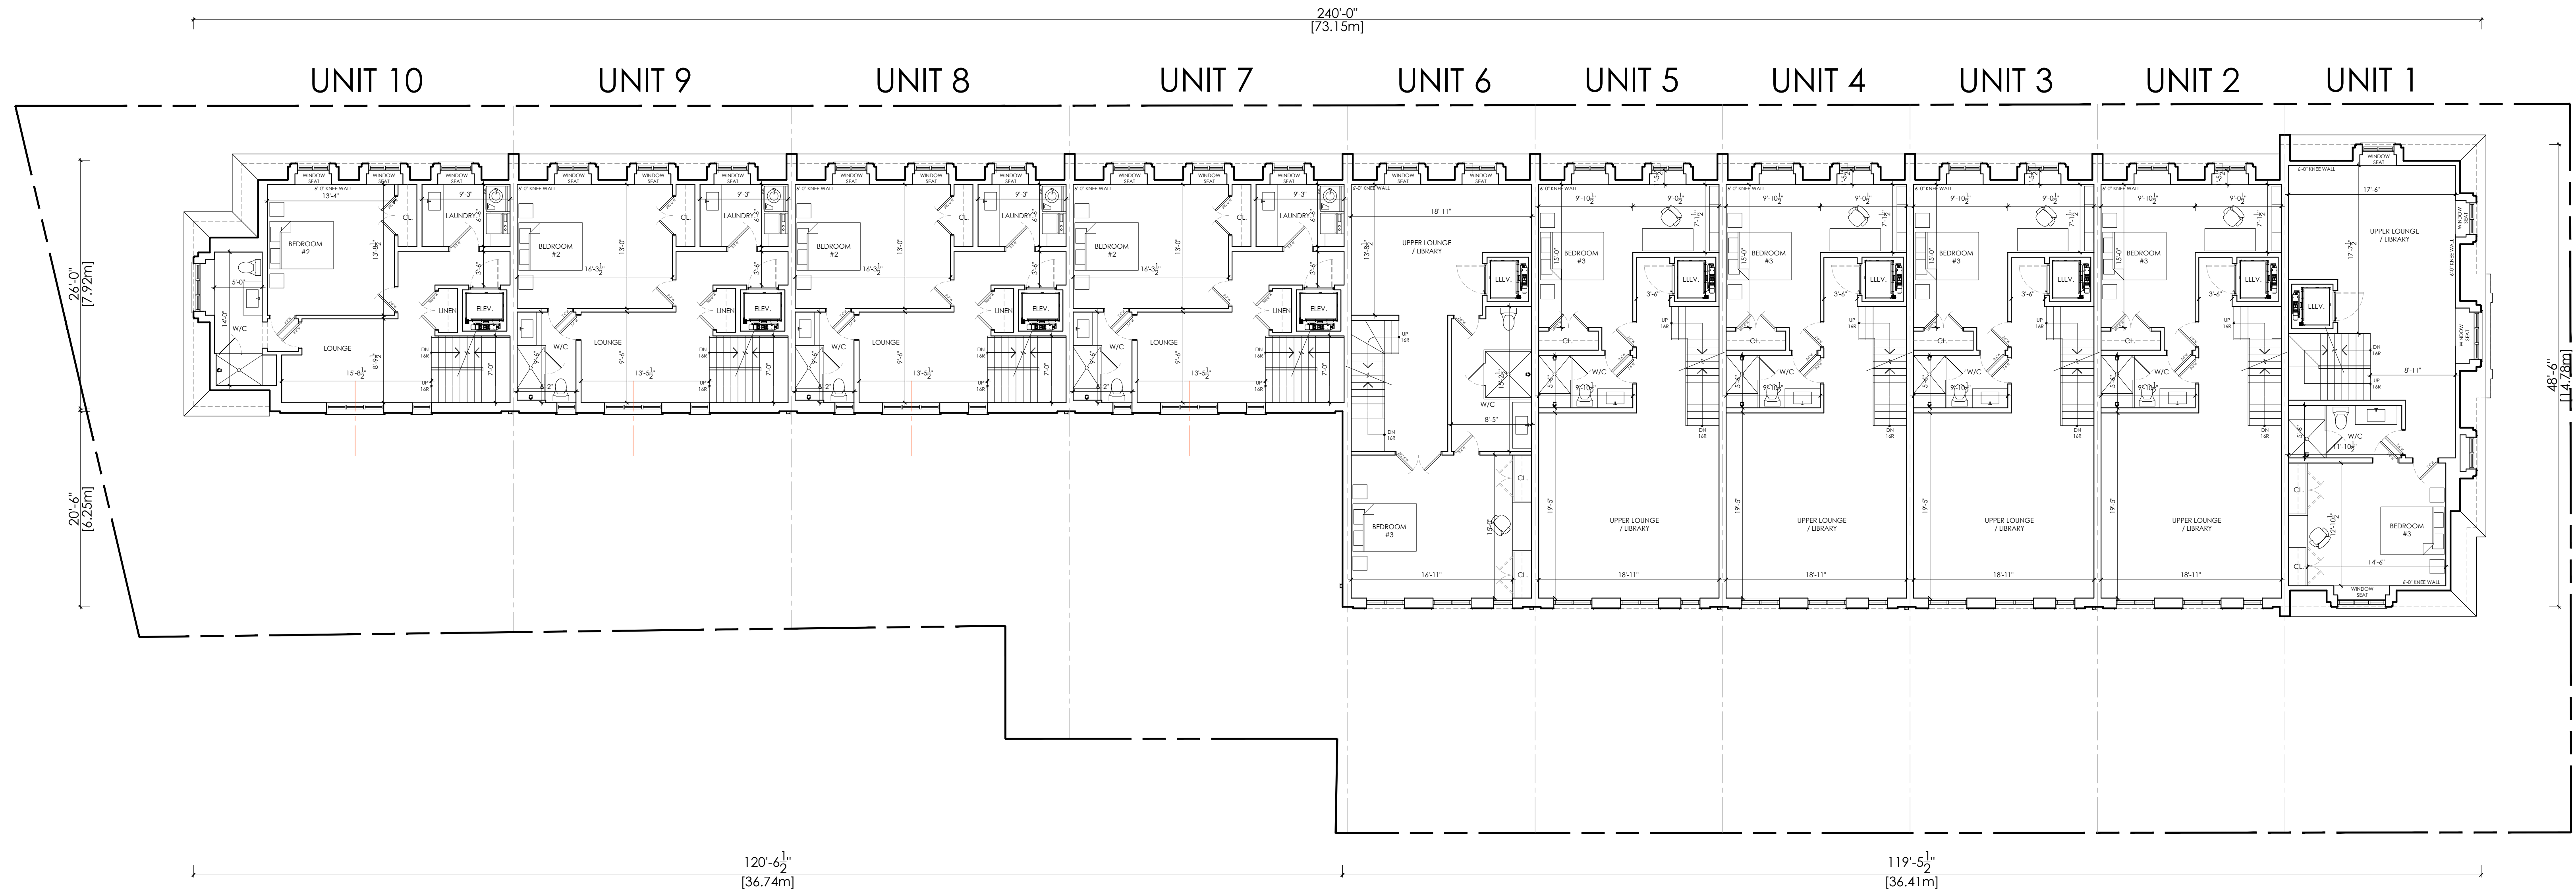

1
A2.4
THIRD FLOOR PLAN
SCALE: 1/8" = 1'-0"

Punching Date: MAY 12, 2023

Code File Name: E:\Current\projfiles\2023\2001


The Architect is not responsible for the accuracy of survey, structural, mechanical, electrical, etc., engineering information shown on the drawing. Refer to the appropriate engineering drawings before proceeding with work.

Contractor shall check all dimensions on the work and report any discrepancy to the Architect before proceeding. Construction must conform to all applicable Codes and Requirements of Authorities having Jurisdiction.

All drawings, specifications and related documents are the copyright property of the Architect and must be returned upon request. Reproduction of drawings, specifications and related documents in part or whole is forbidden without the Architect's permission.

This drawing is not to be scaled.
This drawing is not to be used for construction unless signed by the Architect.

Issued for Construction
Signature: _____
Date: _____

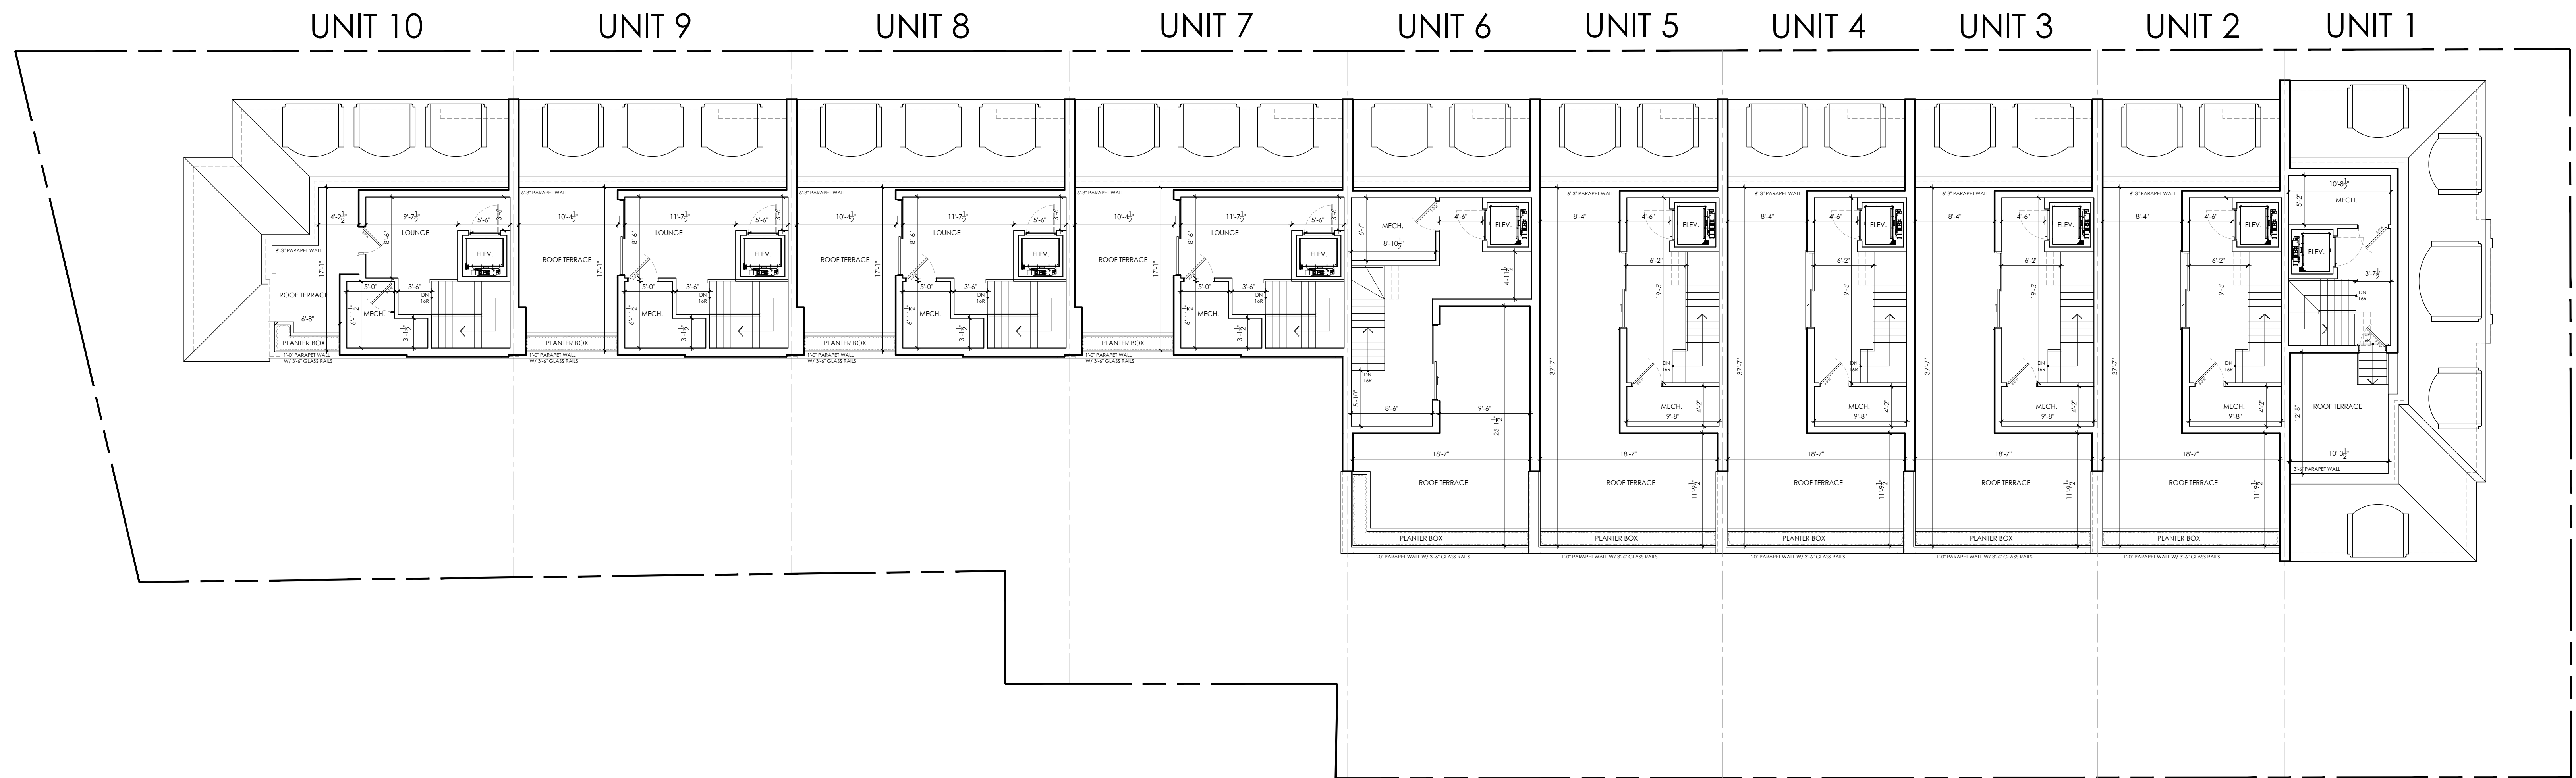

No.	Revision	Date


02	ZBA SUBMISSION	12/05/23
01	ZBA SUBMISSION	17/06/22
No.	Issued For	Date d/m/y

Drawing Title
ROOF TERRACE PLAN

Project
ROSEVILLE PROPERTIES INC.
ROBINSON STREET
OAKVILLE, ONTARIO



RICHARD WENGLE ARCHITECT INC.
102 Avenue Road
Toronto, Ontario M5R 2H3
T: (416) 787-7575/F: (416) 787-0635
e-mail: mail@rwa-inc.ca

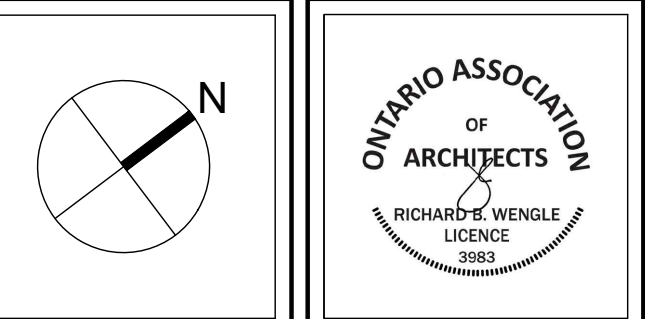

Scale: AS SHOWN
Drawn by: JZ
Checked by: RW
Project No.: 2001

A2.5

1 ROOF TERRACE PLAN
SCALE: 1/8" = 1'-0"

Plotting Date: MAY 12, 2023
Cod File Name: E:\Current\projfiles\2023\2001

The Architect is not responsible for the accuracy of survey, structural, mechanical, electrical, etc., engineering information shown on the drawing. Refer to the appropriate engineering drawings before proceeding with work.


Contractor shall check all dimensions on the work and report any discrepancy to the Architect before proceeding. Construction must conform to all applicable Codes and Requirements of Authorities having Jurisdiction.

All drawings, specifications and related documents are the copyright property of the Architect and must be returned upon request. Reproduction of drawings, specifications and related documents in part or whole is forbidden without the Architect's permission.

This drawing is not to be scaled.

This drawing is not to be used for construction unless signed by the Architect.

Issued for Construction
 Signature: _____
 Date: _____

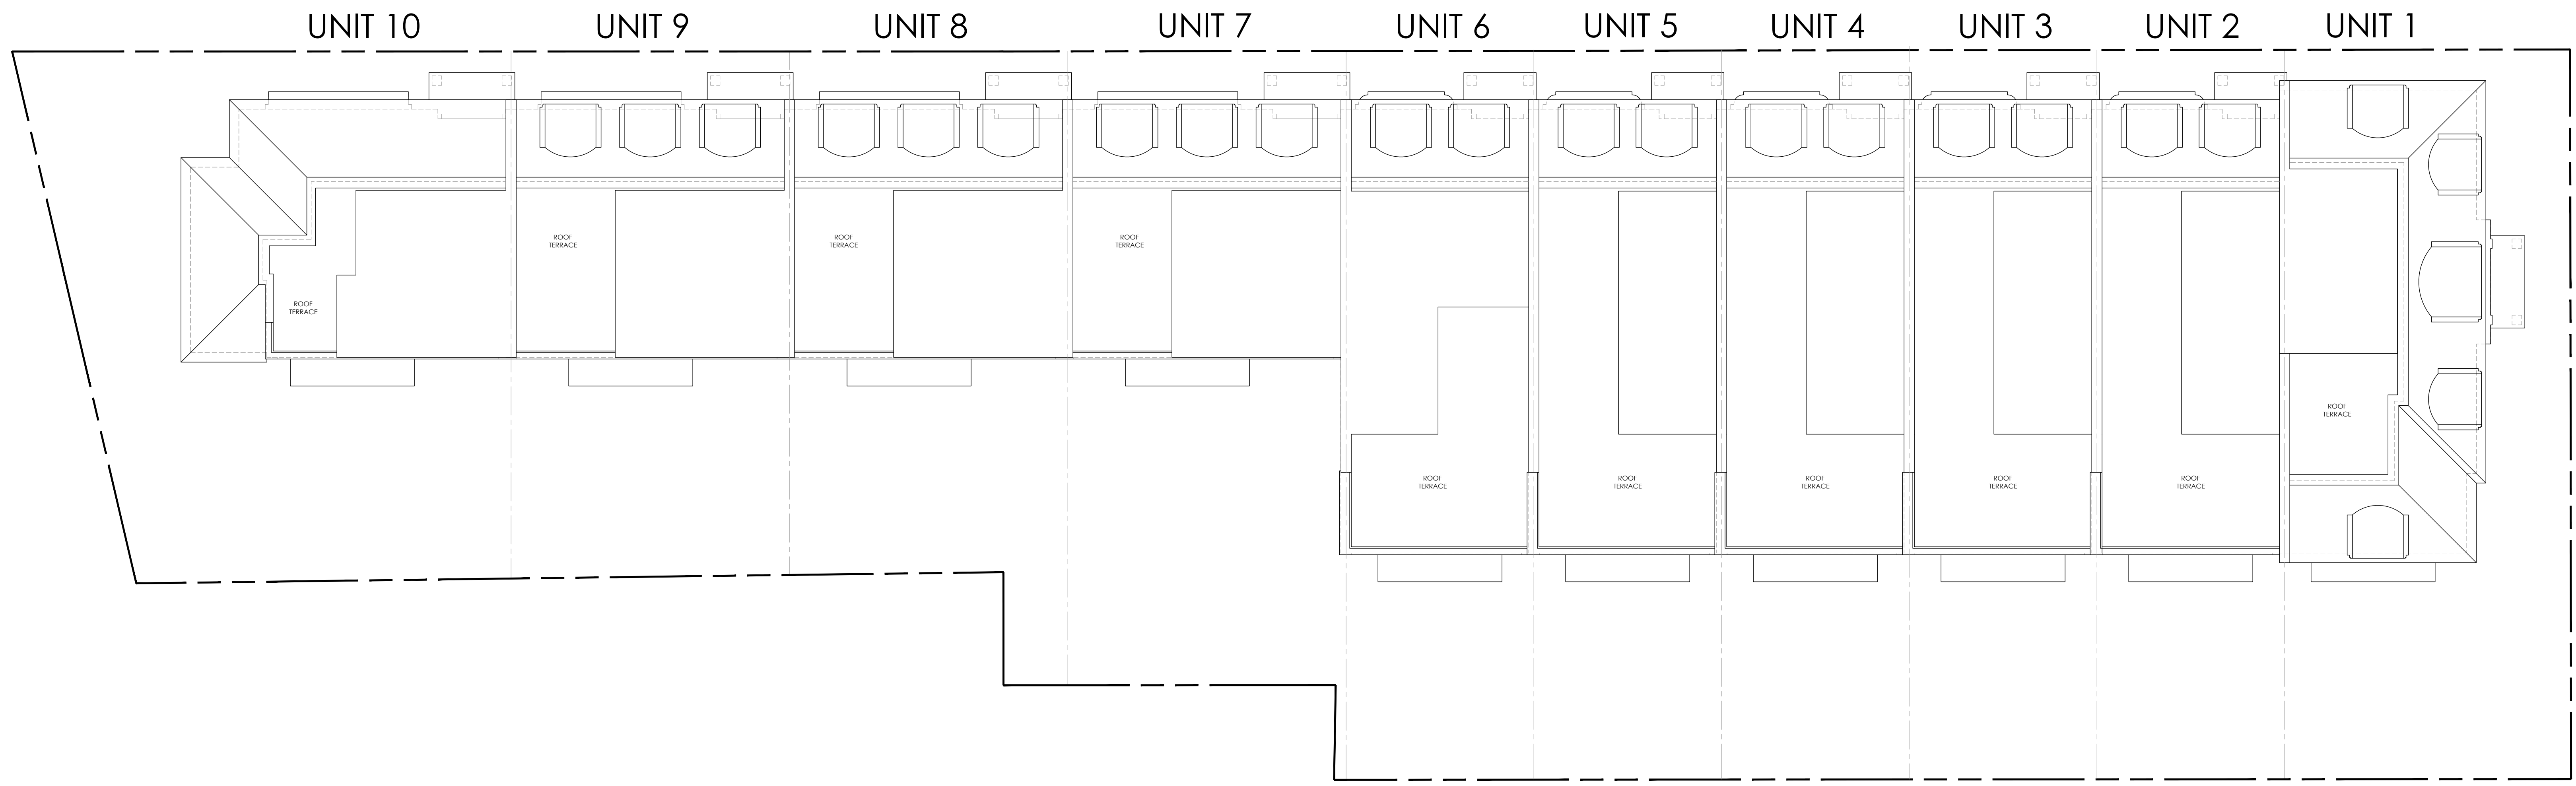

No.	Revision	Date

02	ZBA SUBMISSION	12/05/23
01	ZBA SUBMISSION	17/06/22
No.	Issued For	Date d/m/y


Drawing Title

ROOF PLAN

Project
ROSEVILLE PROPERTIES INC.
 ROBINSON STREET
 OAKVILLE, ONTARIO



RICHARD WENGLE ARCHITECT INC.
 102 Avenue Road
 Toronto, Ontario M5R 2H3
 T: (416) 787-7575/F: (416) 787-0635
 e-mail: mail@rwainc.ca

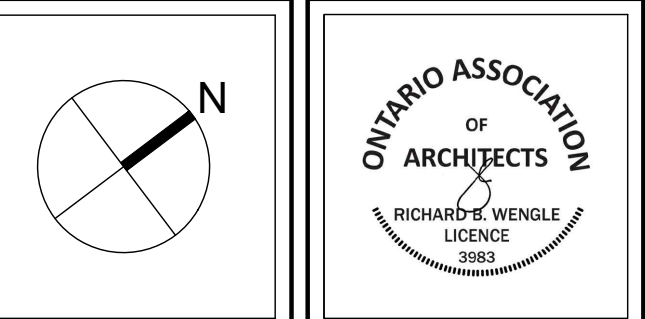

Scale: AS SHOWN
 Drawn by: JJ
 Checked by: RW
 Project No.: 2001

A2.6

1 ROOF PLAN
 SCALE: 1/8" = 1'-0"
A2.6

Plotting Date: MAY 12, 2023
 Cad File Name: E:\Current\ProjectFiles\2023\2001