

Copyright reserved. This design and drawings are the exclusive property of superkul inc. (the Architect) and cannot be used for any purpose without the written consent of the Architect. This drawing is not to be used for construction until issued for that purpose by the Architect.


Prior to commencement of the Work the Contractor shall verify all drawing dimensions, datums, and levels with the Contract Documents and with the conditions on site; ascertain any discrepancies between the site and the Contract Documents, and bring these items to the attention of the Architect for clarification.

superkul

101 - 35 Golden Avenue
Toronto, ON M6R 2J5
t> 416.596.0700
f> 416.533.6986
www.superkul.ca

MATERIAL LEGEND

	MAS-1 - MASONRY
	GD-1 - CLEAR GLASS
	PC-1 - PRECAST FORMLINER
	PC-2 - STONE BASE; GREY FINISH
	SP-1 - ALUMINUM SPANDEL, MULLIONS, LOUVRES; COLOUR TO MATCH MP-1
	PT-1 - PAINT; GREY FINISH AT UNDERSIDE OF BALCONY

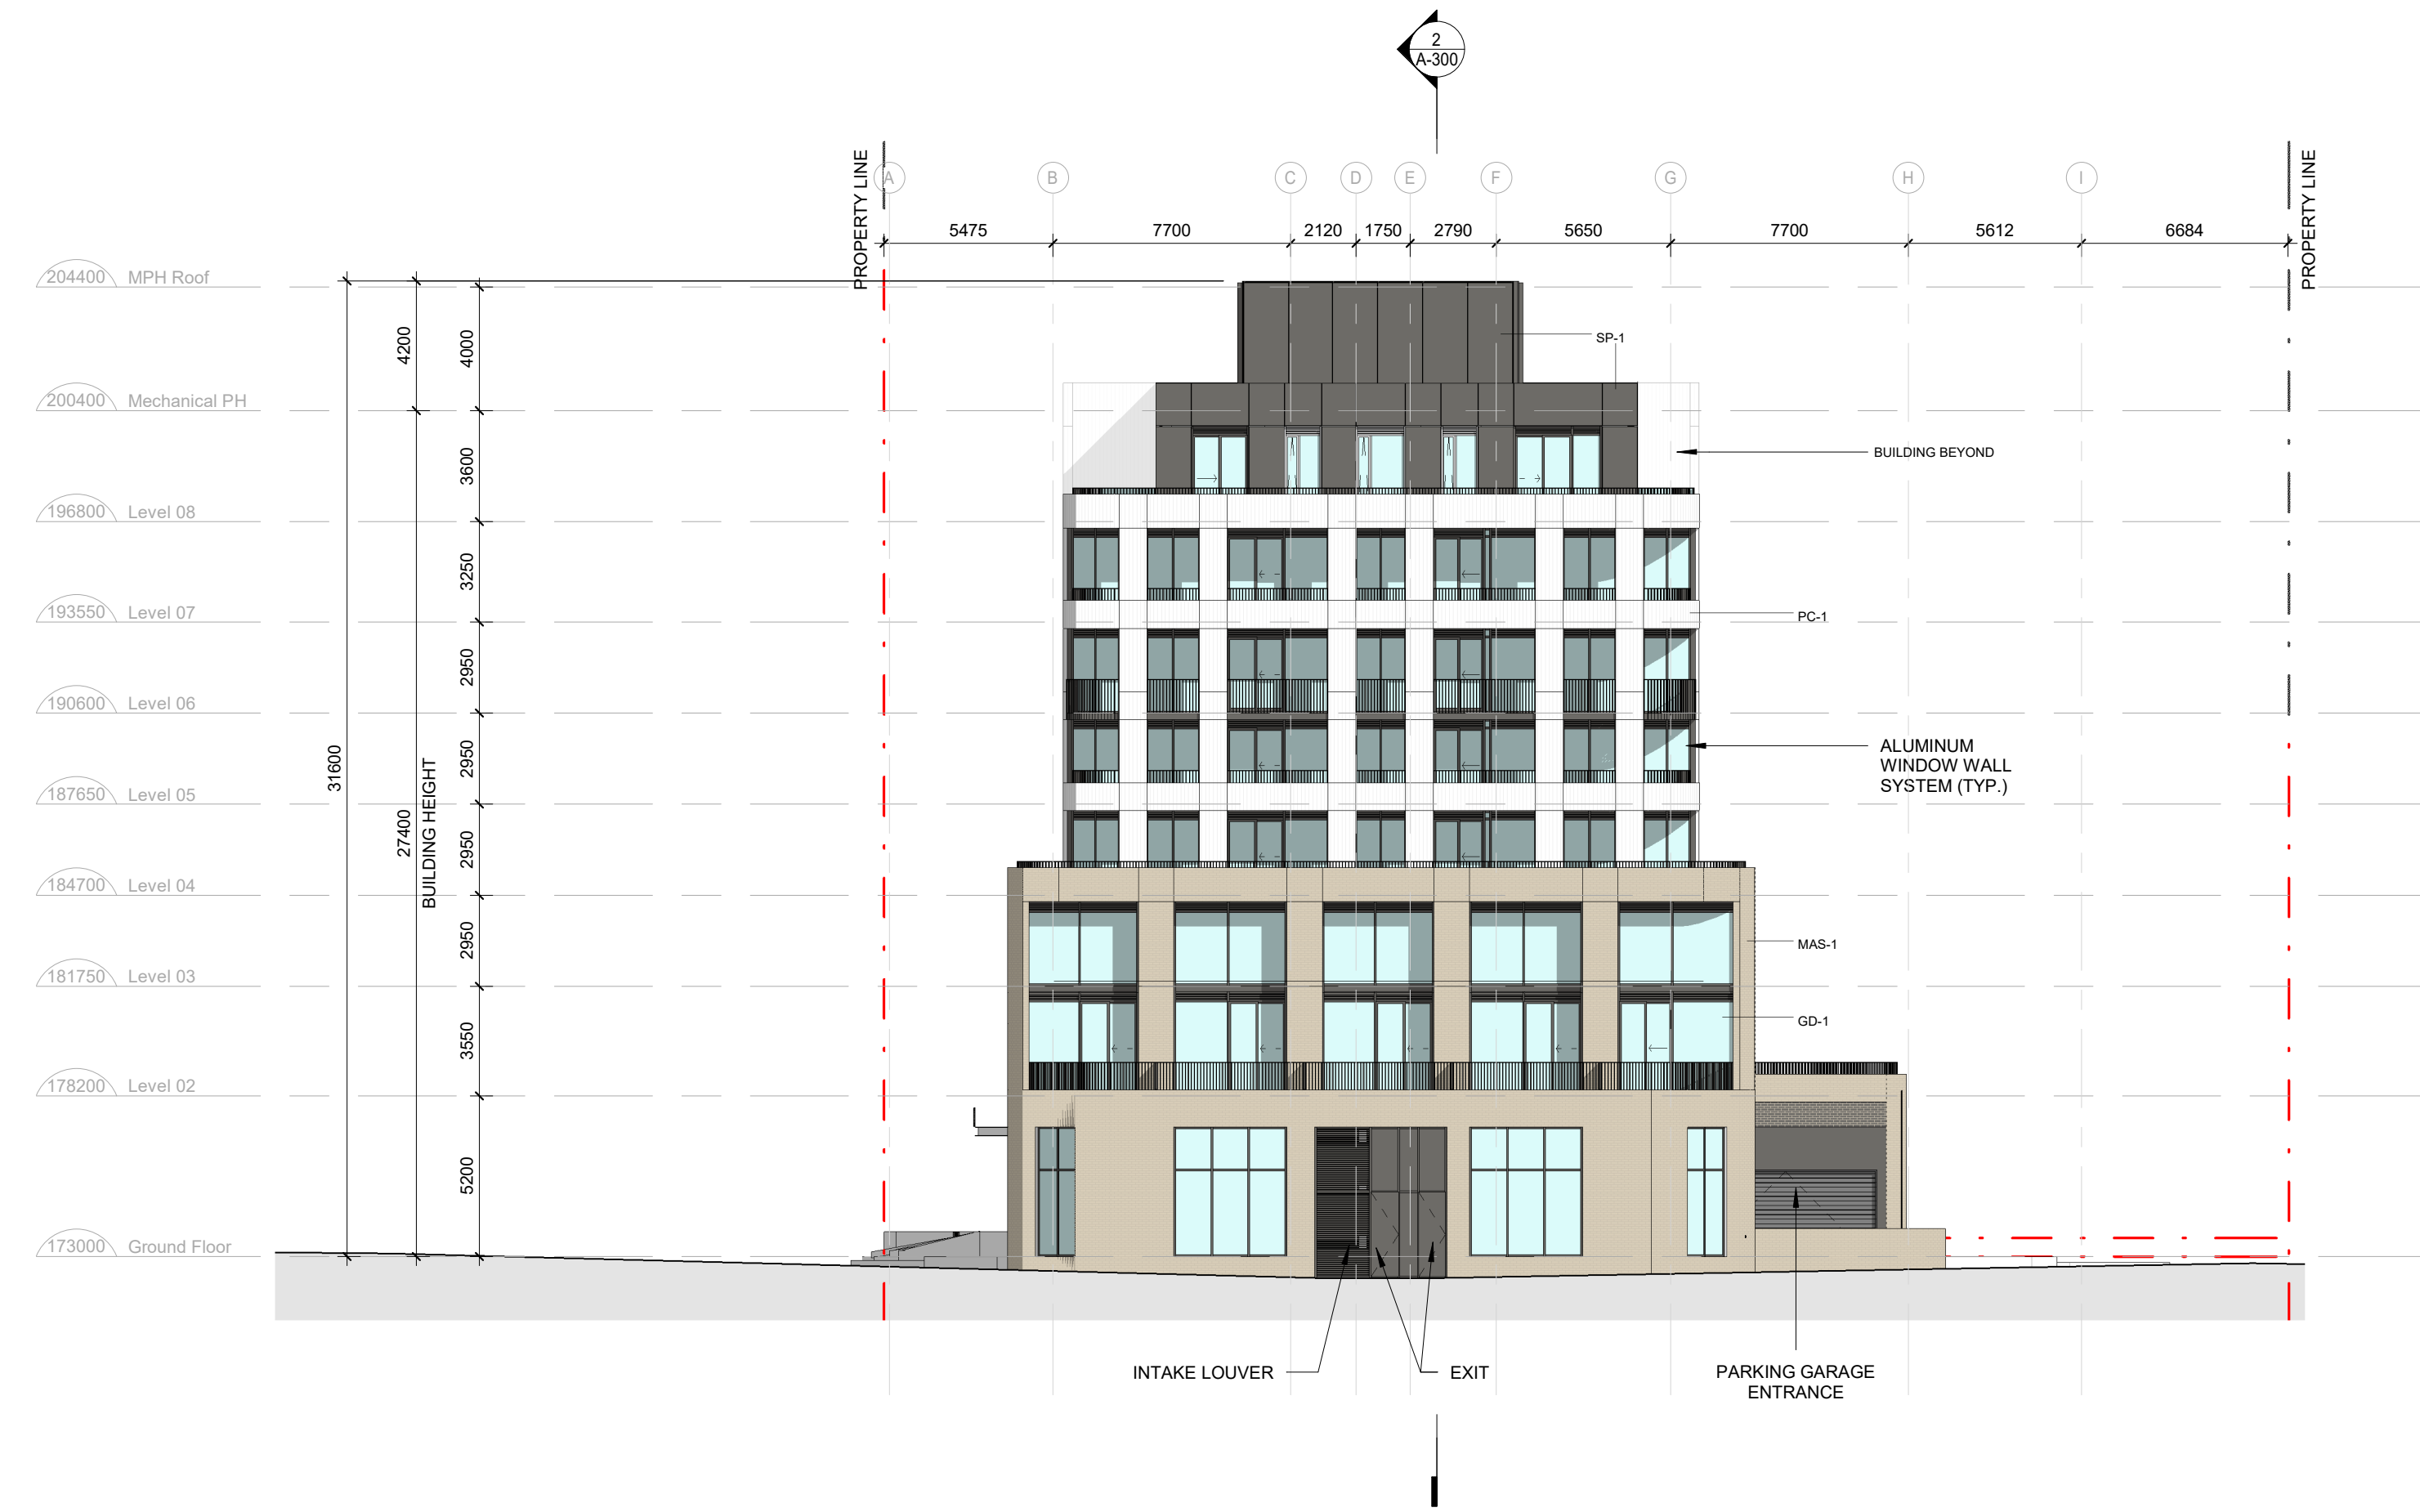


1 NORTH ELEVATION
1: 200



2 SOUTH ELEVATION
1: 200

V2 - MAY 24, 2023

2	24 MAY 2023	SPA RE-SUBMISSION
1	16 JUN 2022	SPA SUBMISSION

No.	Date	Issue/Revision
		

GREEN GINGER BLOCK 32

3010 ERNEST APPELBE
BLVD.,
OAKVILLE, ON

Title:
**BUILDING ELEVATIONS
- NORTH/SOUTH**

Project No. 2116 Scale As indicated

Drawing No.

A-200

Copyright reserved. This design and drawings are the exclusive property of superkul inc. (the Architect) and cannot be used for any purpose without the written consent of the Architect. This drawing is not to be used for construction until issued for that purpose by the Architect.

Prior to commencement of the Work the Contractor shall verify all drawing dimensions, datums, and levels with the Contract Documents and with the conditions on site; ascertain any discrepancies between the site and the Contract Documents, and bring these items to the attention of the Architect for clarification.

superkul

101 - 35 Golden Avenue
Toronto, ON MGR 2J5
t> 416.596.0700
f> 416.533.6986
www.superkul.ca

MATERIAL LEGEND

	MAS-1 - MASONRY
	GD-1 - CLEAR GLASS
	PC-1 - PRECAST FORMLINER
	PC-2 - STONE BASE: GREY FINISH
	SP-1 - ALUMINUM SPANDEL, MULLIONS, LOUVRES, COLOUR TO MATCH MP-1
	PT-1 - PAINT: GREY FINISH AT UNDERSIDE OF BALCONY



1 EAST ELEVATION
1:200




2 WEST ELEVATION
1:200

V2 - MAY 24, 2023

2	24 MAY 2023	SPA RE-SUBMISSION
1	16 JUN 2022	SPA SUBMISSION

No. Date Issue/Revision

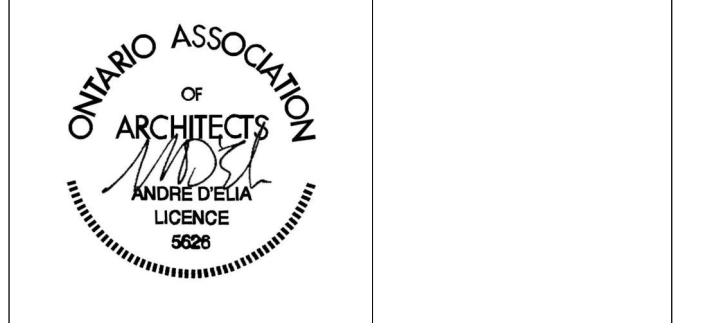

GREEN GINGER BLOCK 32

3010 ERNEST APPELBE
BLVD.,
OAKVILLE, ON

Title:
**BUILDING ELEVATIONS
- EAST/WEST**

Project No. 2116 Scale As indicated
Drawing No.

A-201


2023-05-29 12:44:24 PM C:\Users\camilla\Documents\REVIT BACK UP\2116 - GGH Oakville_2022 August_camilla\VLWJF.rvt

Copyright reserved. This design and drawings are the exclusive property of superkul inc. (the Architect) and cannot be used for any purpose without the written consent of the Architect. This drawing is not to be used for construction until issued for that purpose by the Architect.


Prior to commencement of the Work the Contractor shall verify all drawing dimensions, datums, and levels with the Contract Documents and with the conditions on site; ascertain any discrepancies between the site and the Contract Documents, and bring these items to the attention of the Architect for clarification.

superkul

101 - 35 Golden Avenue
Toronto, ON M6R 2J5
t- 416.596.0700
f- 416.533.6986
www.superkul.ca

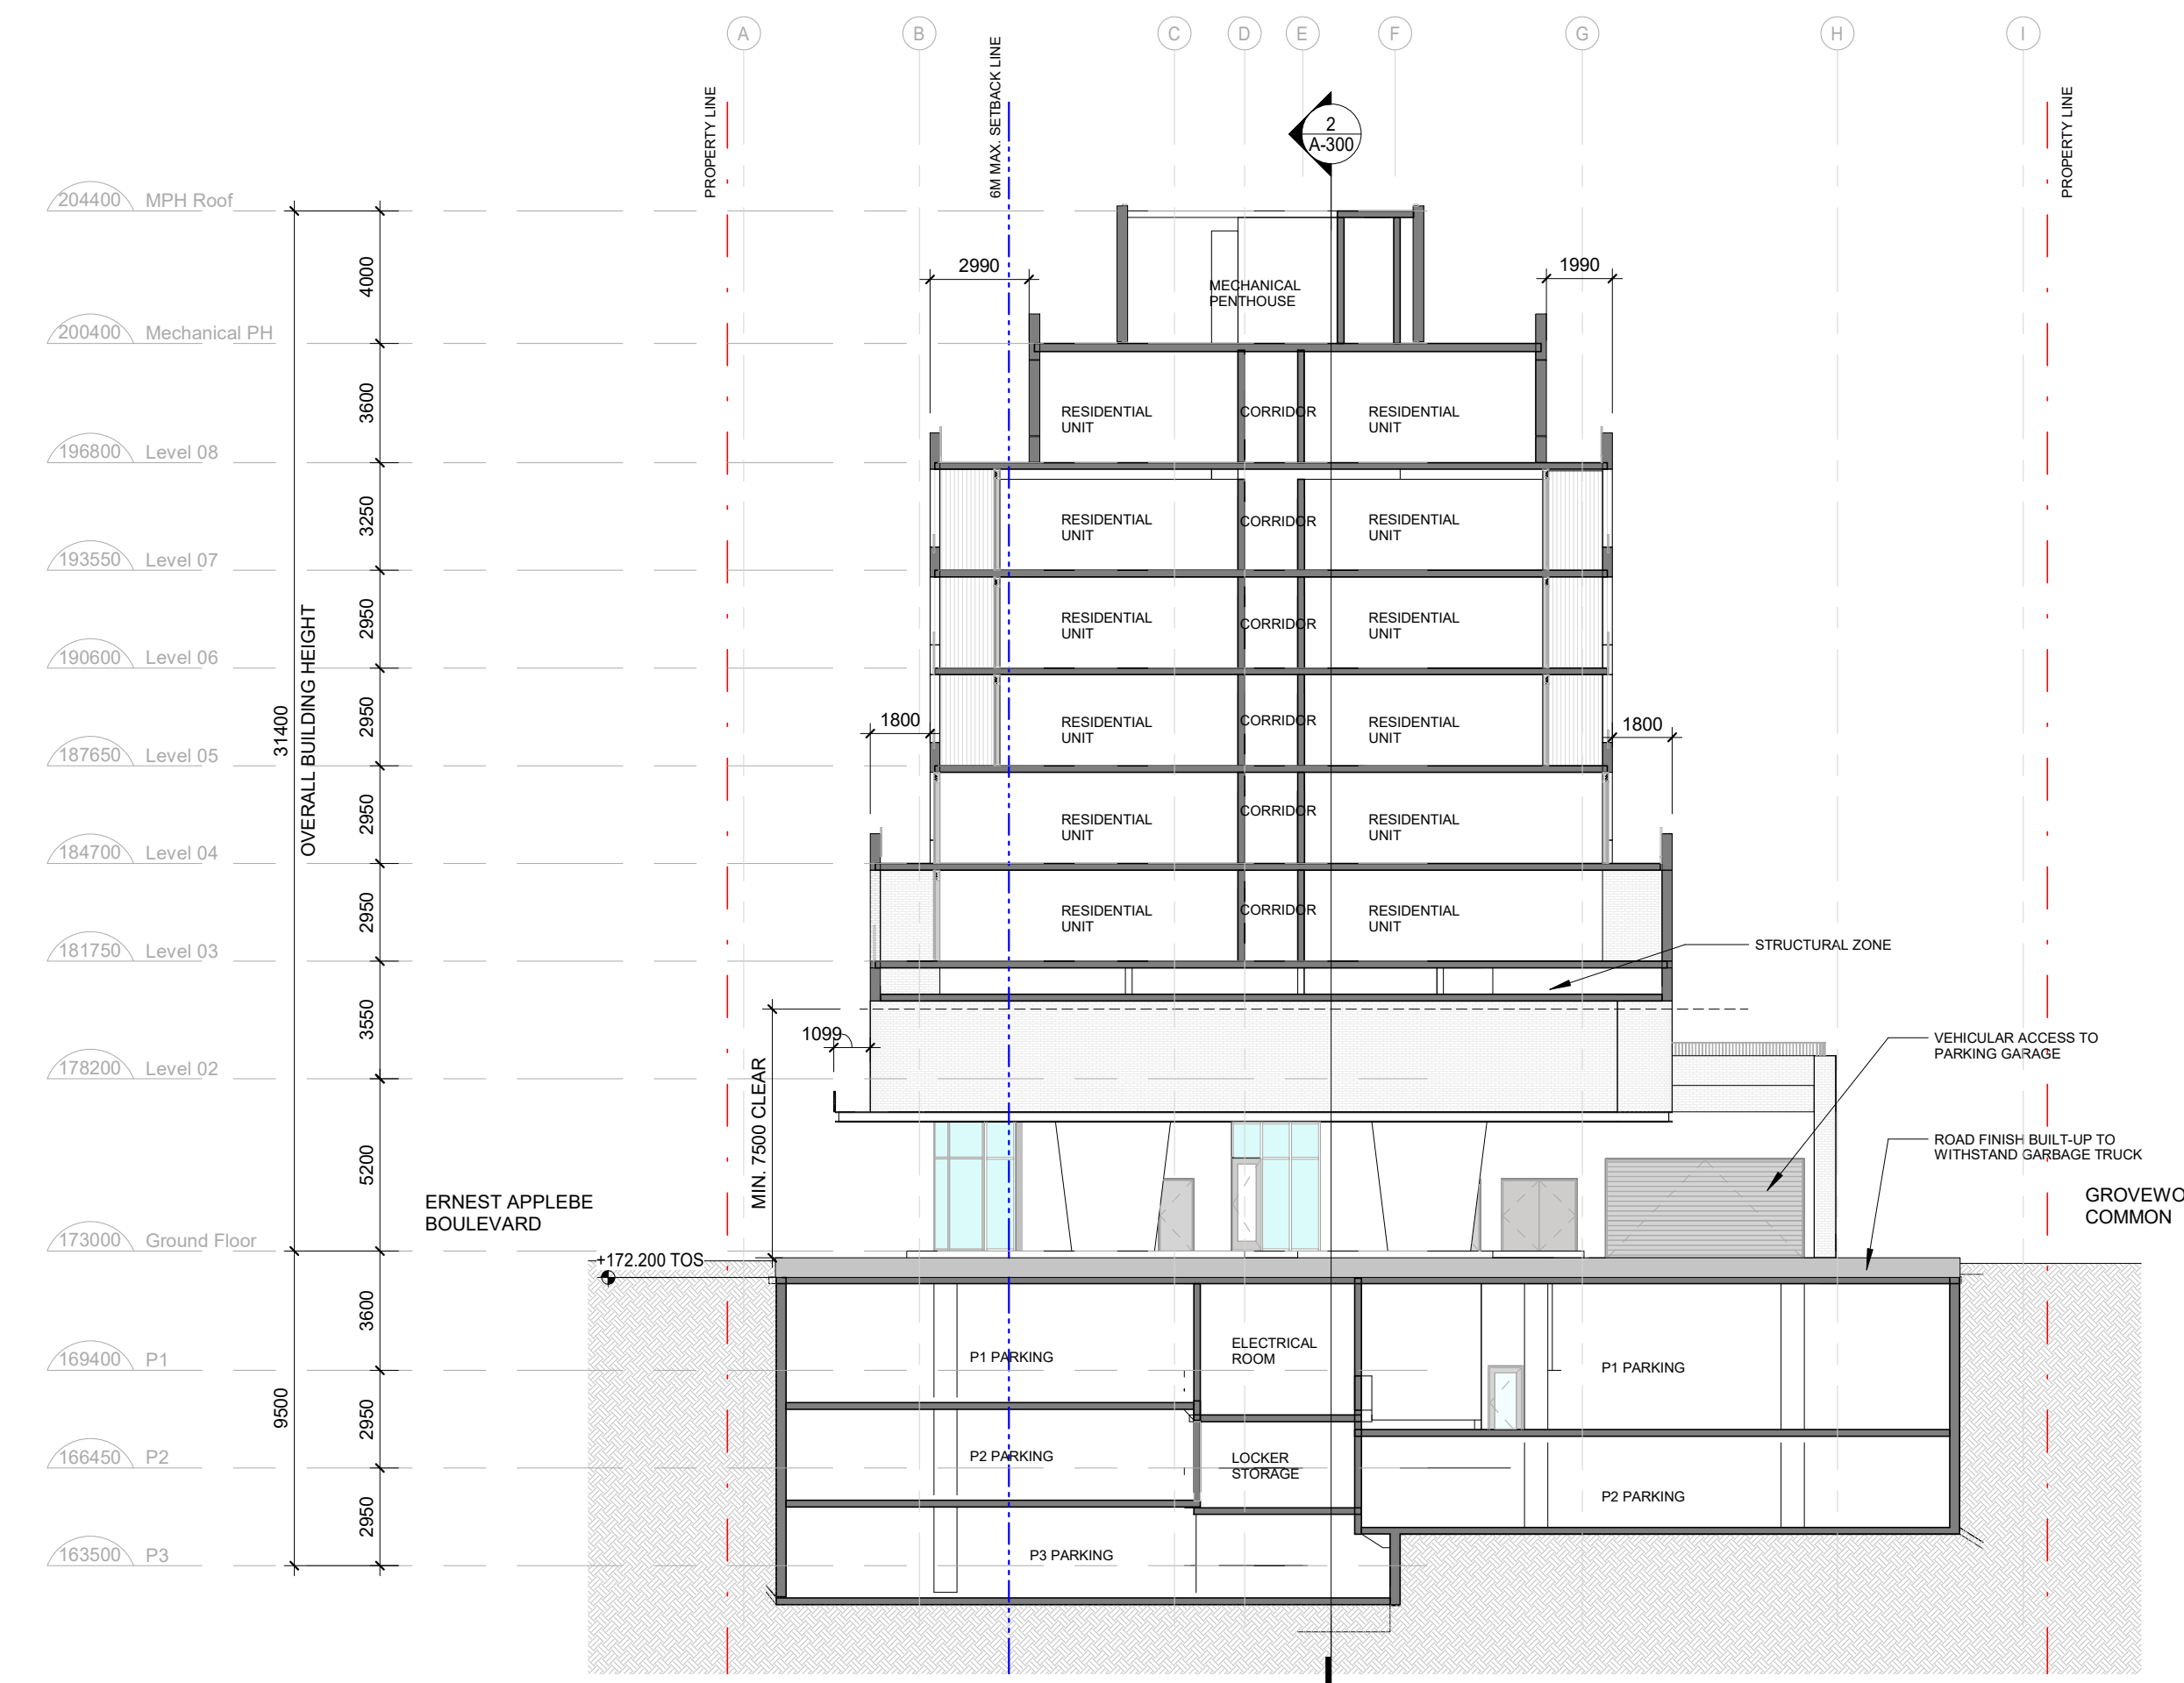

1 SPA Building Section E-W
1:200

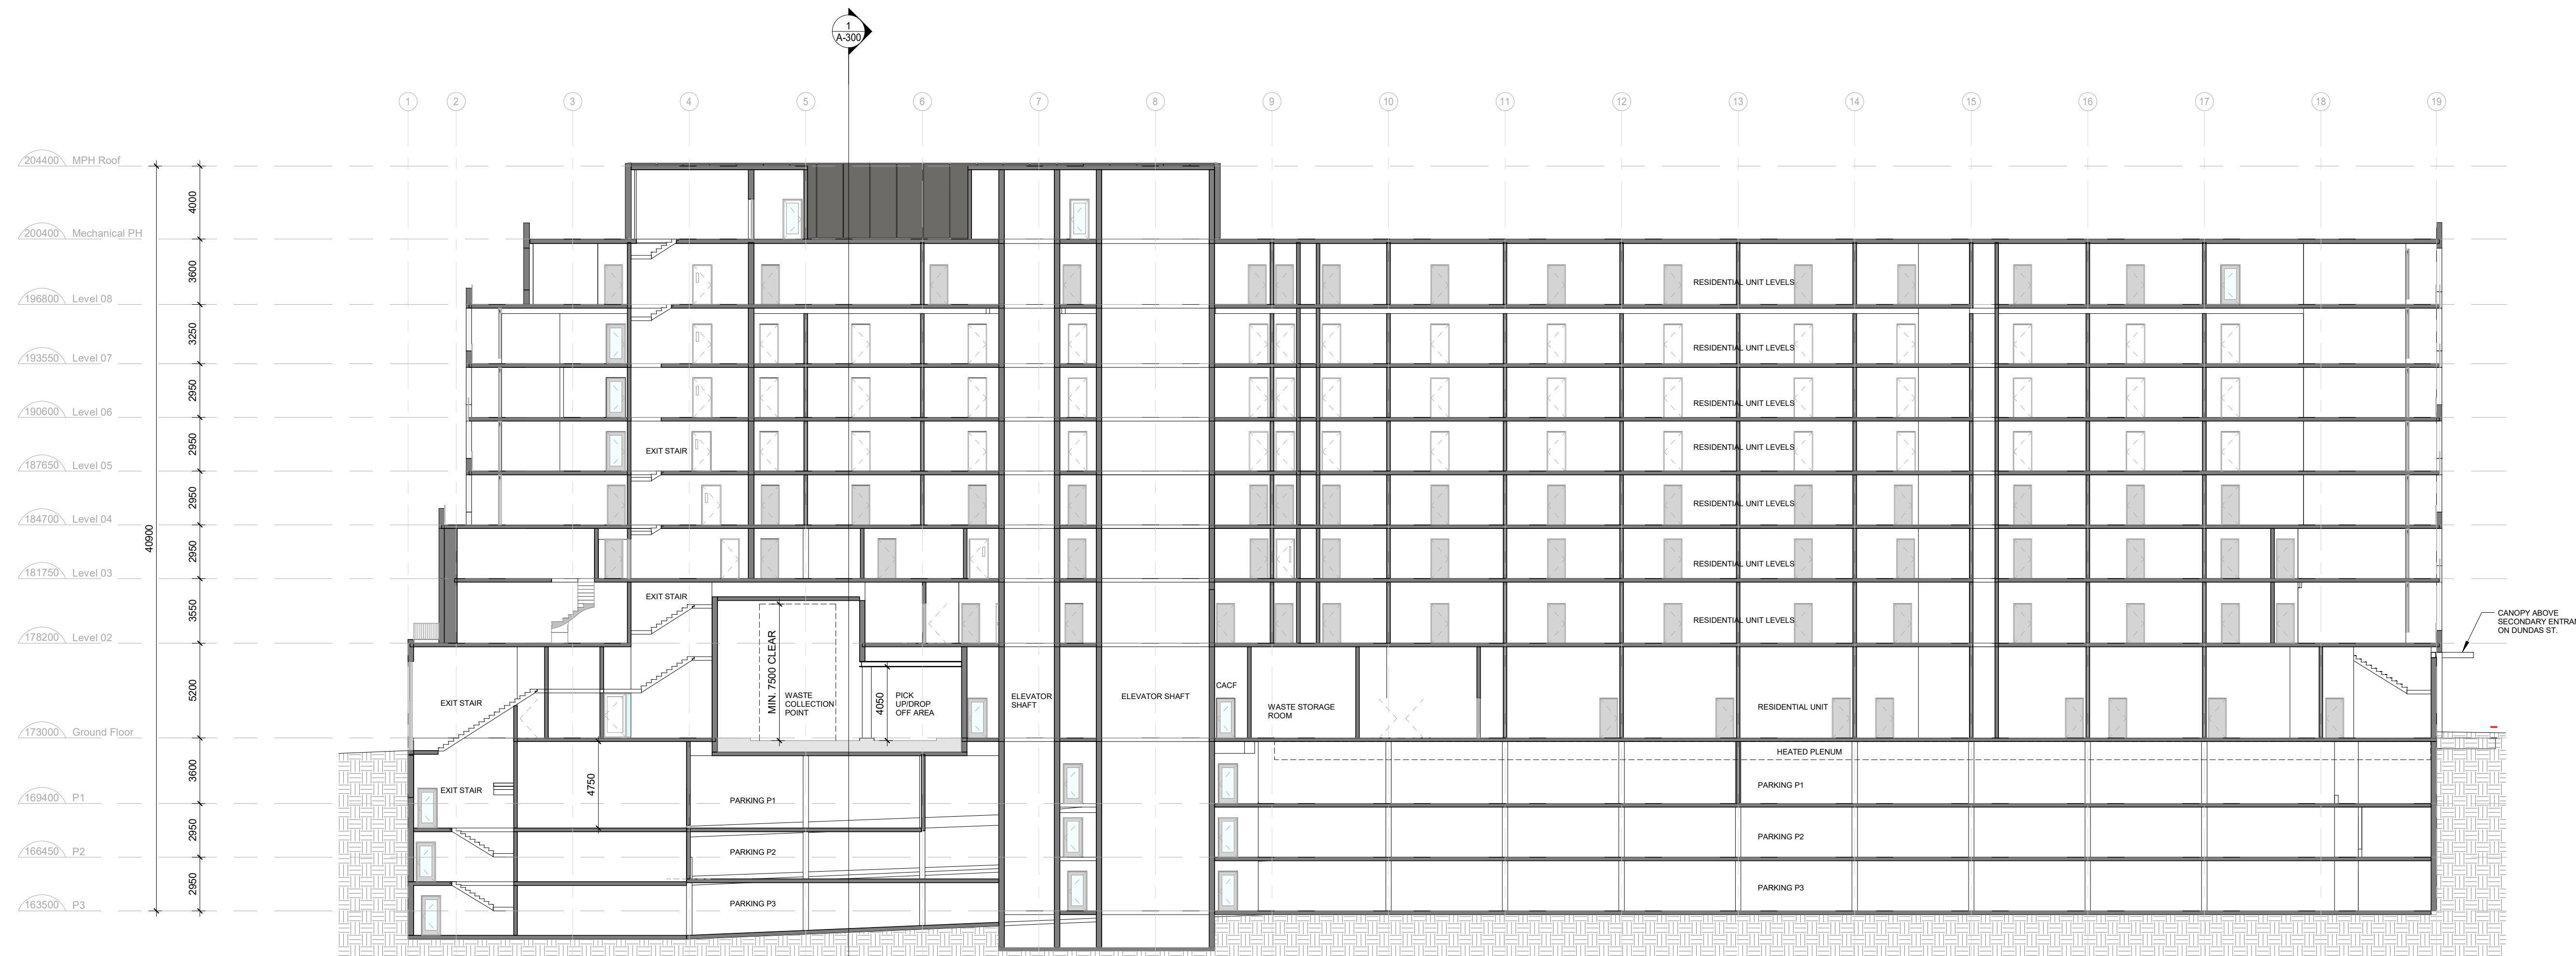

2 SPA Building Section N-S
1:200

V2 - MAY 24, 2023

2 24 MAY 2023 SPA RE-SUBMISSION
1 16 JUN 2022 SPA SUBMISSION

No.	Date	Issue/Revision
2	24 MAY 2023	SPA RE-SUBMISSION
1	16 JUN 2022	SPA SUBMISSION



**GREEN GINGER BLOCK
32**

3010 ERNEST APPELBE
BLVD.,
OAKVILLE, ON

Title:
BUILDING SECTIONS

Project No. 2116 Scale 1:200

Drawing No.

A-300