


Key Plan 5
NTS A3.1

EXTERIOR FINISH SCHEDULE

- (2A) PRECAST CONCRETE - BRICK STAMP FINISH TO MATCH BISMARCK BLEND BY BELDEN BRICK
(2B) PRECAST CONCRETE - WHITE BUFF/TAN LIGHT
(2C) PRECAST CONCRETE - WHITE HIGH DEEPER SANDBLAST
(2D) PRECAST CONCRETE - DARK GRAY
(3A) WINDOW WALL - VISION GLASS ON PREFINISHED ALUMINUM WINDOW WALL
(3B) WINDOW WALL - SPANDREL GLASS ON PREFINISHED ALUMINUM WINDOW WALL - LIGHT GRAY
(3C) WINDOW WALL - SPANDREL GLASS ON PREFINISHED ALUMINUM WINDOW WALL - DARK GRAY
(3D) WINDOW WALL - METAL PANEL ON PREFINISHED ALUMINUM WINDOW WALL - DARK GRAY


- (4A) CURTAIN WALL - VISION GLASS ON PREFINISHED ALUMINUM WINDOW WALL SYSTEM
(4B) CURTAIN WALL - SPANDREL GLASS ON PREFINISHED ALUMINUM CURTAIN WALL SYSTEM - LIGHT GARY
(4C) CURTAIN WALL - SPANDREL METAL ON PREFINISHED ALUMINUM CURTAIN WALL SYSTEM - DARK GRAY
(4D) CURTAIN WALL - METAL LOUVRE ON PREFINISHED ALUMINUM CURTAIN WALL SYSTEM - LIGHT GARY
(R1) RAILINGS PICKET - IRON MOUNTAIN

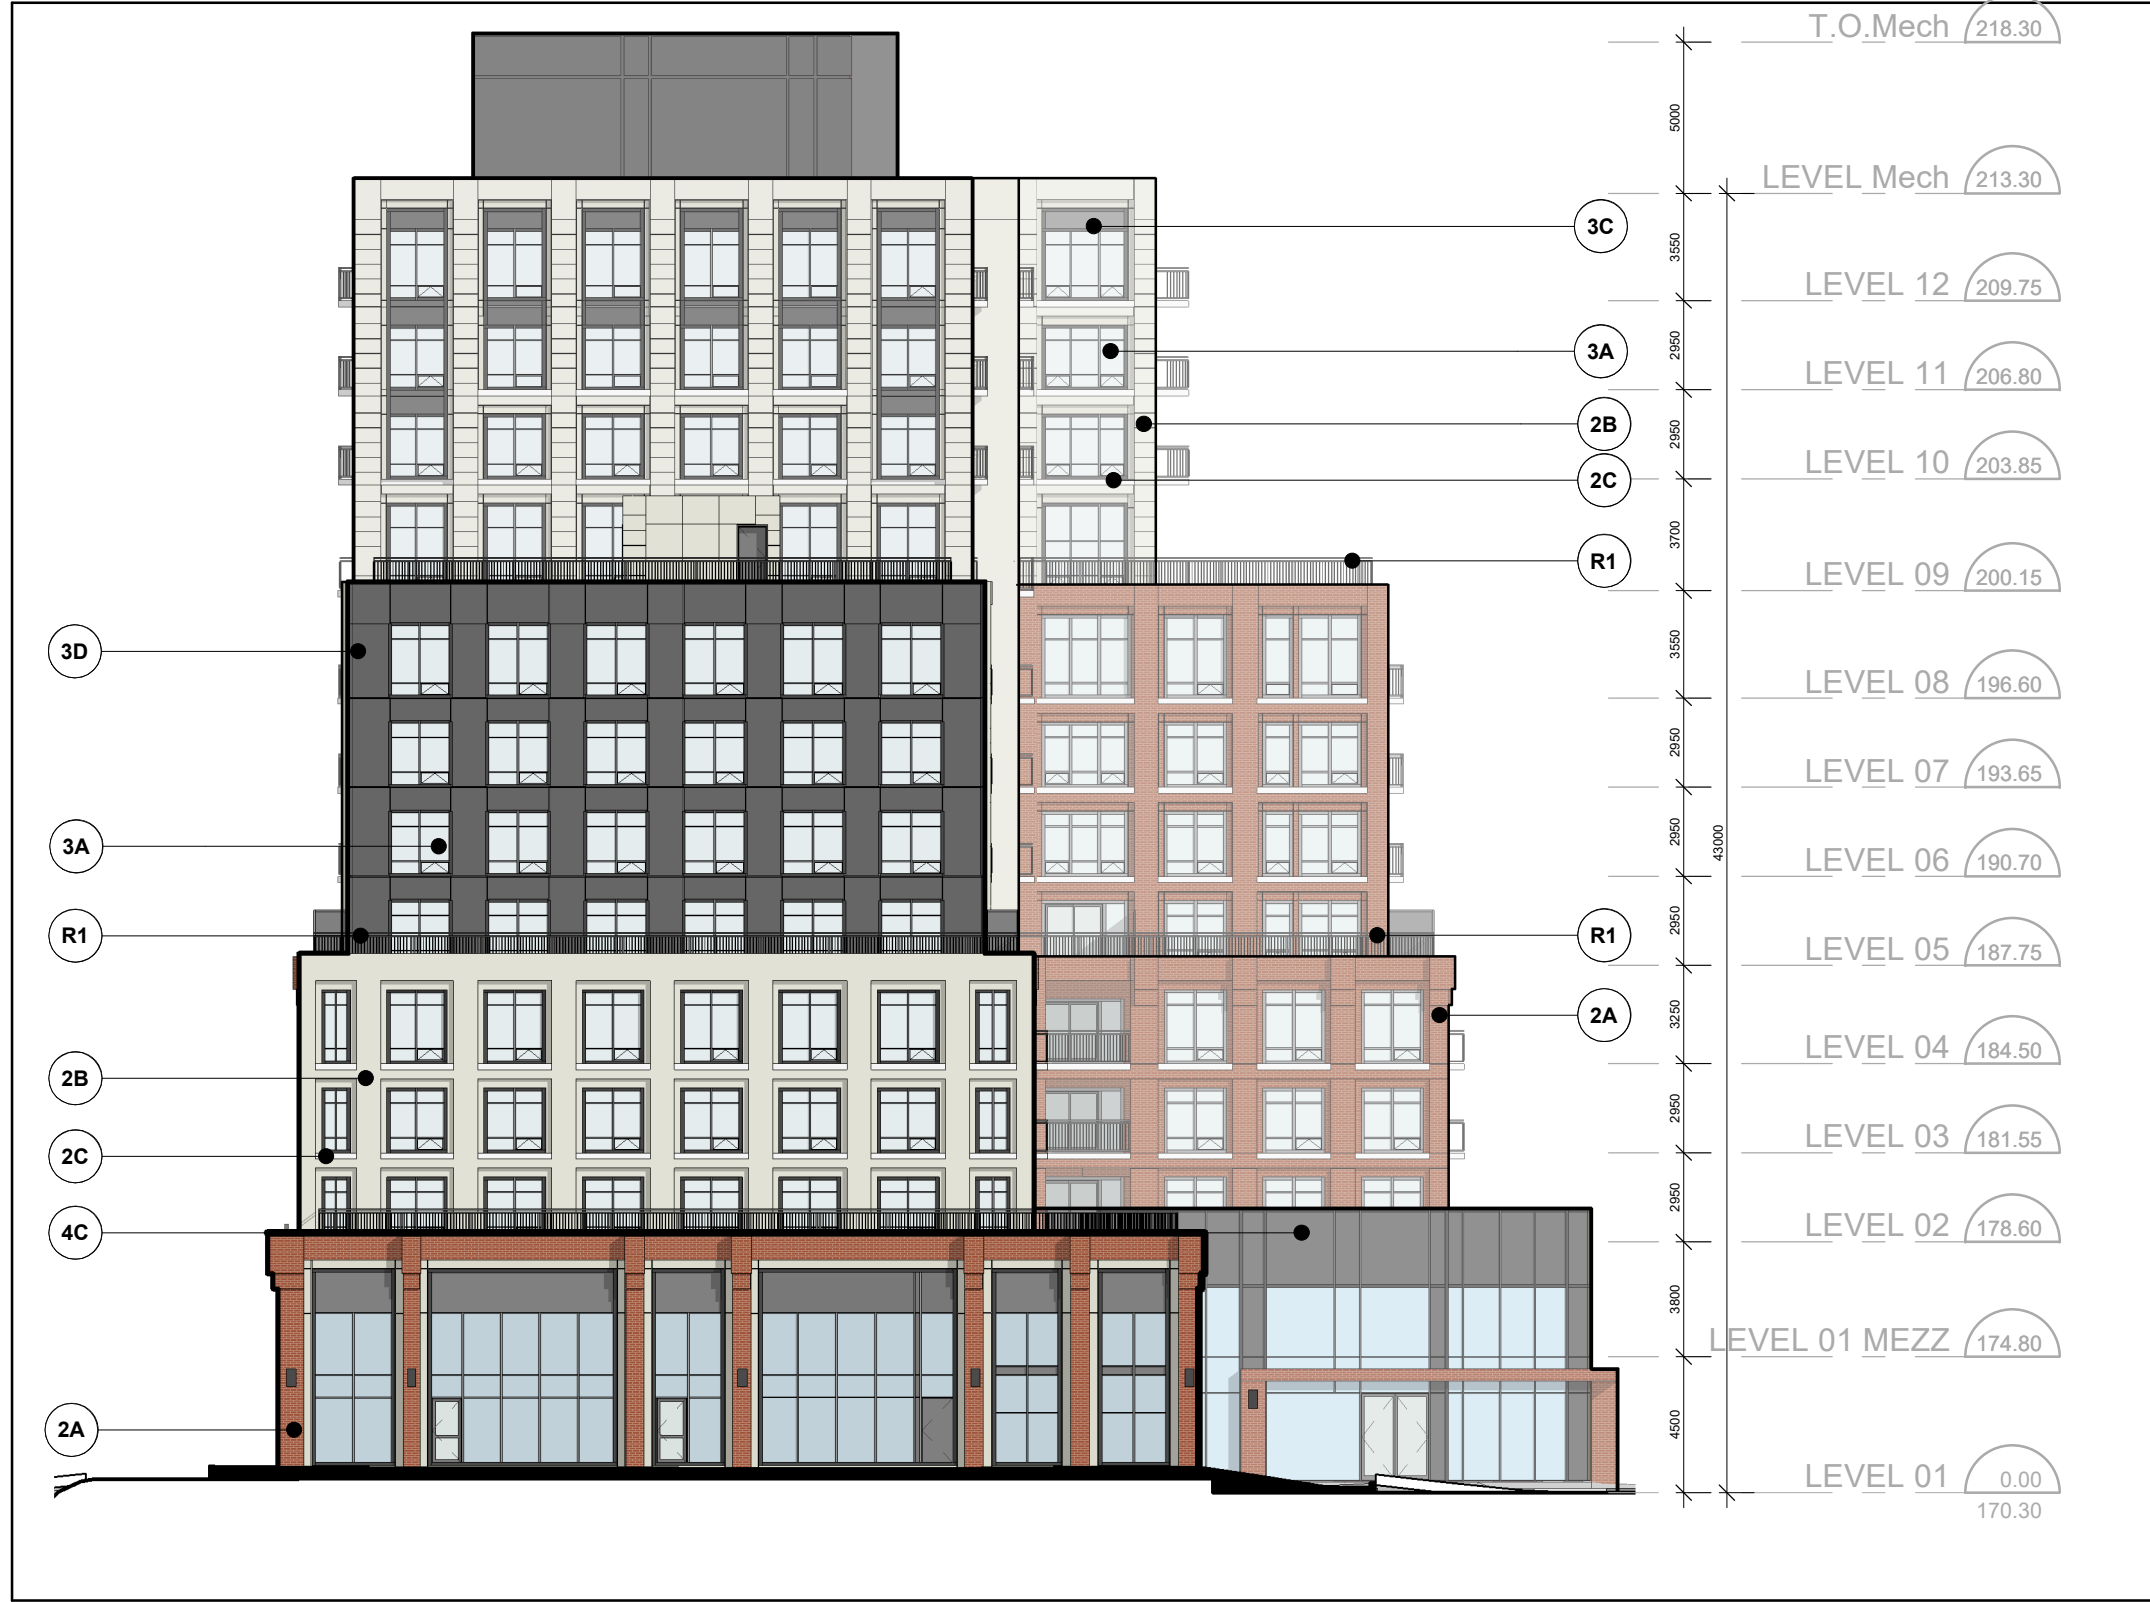

Elevation - North 1
Scale: 1 : 250 A3.1



Elevation - East 2
Scale: 1 : 250 A3.1

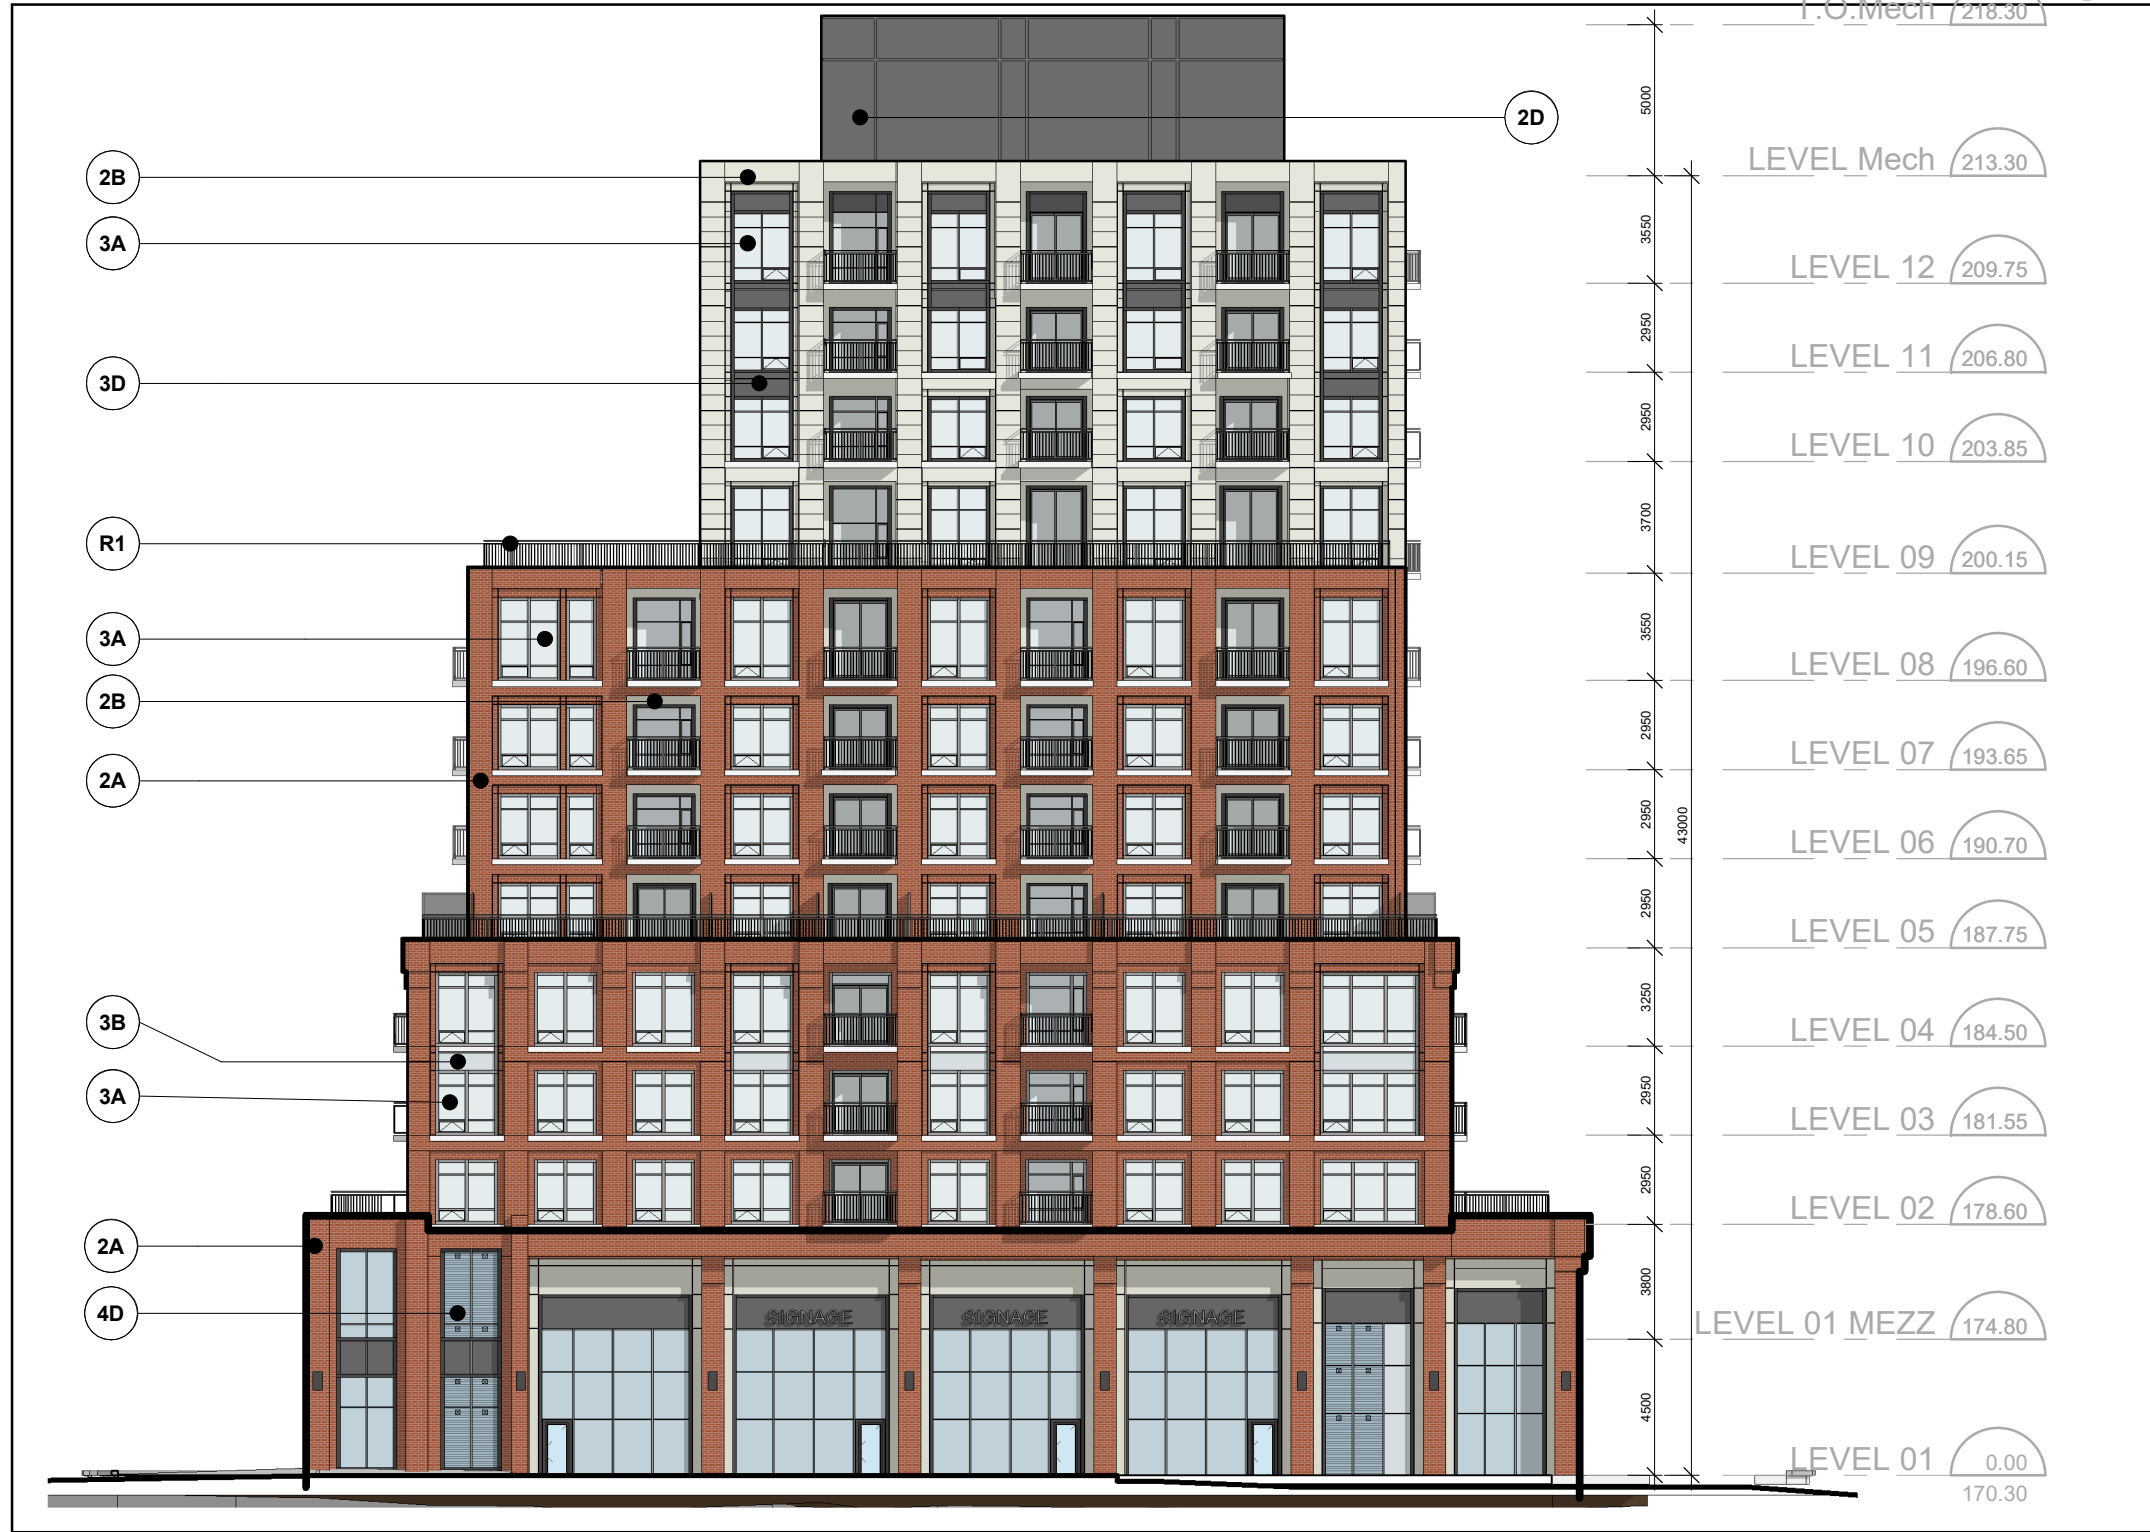

Elevation - South 3
Scale: 1 : 250 A3.1



Elevation - West 4
Scale: 1 : 250 A3.1

All Drawings, Specifications, and Related Documents are the Copyright of the Architect. The Architect retains all rights to control all uses of these documents for the intended issuance/use as identified below. Reproduction of these Documents, without permission from the Architect, is strictly prohibited. The Authorities Having Jurisdiction are permitted to use, distribute, and reproduce these drawings for the intended issuance as noted and dated below, however the extended permission to the Authorities Having Jurisdiction in no way debases or limits the Copyright of the Architect, or control of use of these documents by the Architect.

Do not scale the drawings.
This Drawing Is Not To Be Used For Construction Until Signed ByThe Architect.
Date:



KIRKOR ARCHITECTS AND PLANNERS
20 De Boers Dr. # 400 Toronto ON M3J 0H1
TEL 416 665 6060 kirkorarchitects.com

Revisions:
No.: Revision: Date:

3	Site Plan Re-Submission	Apr. 30, 2021
2	Site Plan Submission	Oct. 20, 2020
1	Rezoning Submission	June 28, 2019
No.:	Issued For:	Date:

Drawing Title:

Elevations

Client:

Ballantry Homes

Project:

Block 15, Oak Park Blvd

Site Plan No.: SP1414.03/01

Mixed-Use Development

As indicated Scale:

C.C. Drawn by:

D.B. Checked by:

18101 Project No.:

Date:

Drawing No.:

A3.1

All Drawings, Specifications, and Related Documents are the Copyright of the Architect. The Architect retains all rights to control all uses of these documents for the intended issuance/use as identified below. Reproduction of these Documents, without permission from the Architect, is strictly prohibited. The Authorities Having Jurisdiction are permitted to use, distribute, and reproduce these drawings for the intended issuance as noted and dated below, however the extended permission to the Authorities Having Jurisdiction in no way debases or limits the Copyright of the Architect, or control of use of these documents by the Architect.

Do not scale the drawings.

This Drawing is Not To Be Used For Construction Until Signed ByThe Architect.

Date:



KIRKOR ARCHITECTS AND PLANNERS
20 De Boers Dr. # 400 Toronto ON M3J 0H1
TEL 416 665 6060 kirkorarchitects.com

Revisions:		
No.:	Revision:	Date:

3	Site Plan Re-Submission	Apr. 30, 2021
2	Site Plan Submission	Oct. 20, 2020
1	Rezoning Submission	June 28, 2019
No.:	Issued For:	Date:

Drawing Title:

Partial Elevation

Client:

Ballantry Homes

Project:

Block 15, Oak Park Blvd

Site Plan No.: SP1414.03/01

Mixed-Use Development

As indicated

C.C.

D.B.

18101

Date:

Drawing No.:

A3.2

EXTERIOR FINISH SCHEDULE

- 2A) PRECAST CONCRETE - BRICK STAMP FINISH TO MATCH BISMARCK BLEND BY BELDEN BRICK
- 2B) PRECAST CONCRETE - WHITE BUFF/TAN LIGHT
- 2C) PRECAST CONCRETE - WHITE HIGH DEEPER SANDBLAST
- 2D) PRECAST CONCRETE - DARK GRAY
- 3A) WINDOW WALL - VISION GLASS ON PREFINISHED ALUMINUM WINDOW WALL
- 3B) WINDOW WALL - SPANDREL GLASS ON PREFINISHED ALUMINUM WINDOW WALL - LIGHT GRAY
- 3C) WINDOW WALL - SPANDREL GLASS ON PREFINISHED ALUMINUM WINDOW WALL - DARK GRAY
- 3D) WINDOW WALL - METAL PANEL ON PREFINISHED ALUMINUM WINDOW WALL - DARK GRAY

- 4A) CURTAIN WALL - VISION GLASS ON PREFINISHED ALUMINUM WINDOW WALL SYSTEM
- 4B) CURTAIN WALL - SPANDREL GLASS ON PREFINISHED ALUMINUM CURTAIN WALL SYSTEM - LIGHT GARY
- 4C) CURTAIN WALL - SPANDREL METAL ON PREFINISHED ALUMINUM CURTAIN WALL SYSTEM - DARK GRAY
- 4D) CURTAIN WALL - METAL LOUVRE ON PREFINISHED ALUMINUM CURTAIN WALL SYSTEM - LIGHT GARY
- R1) RAILINGS PICKET - IRON MOUNTAIN

Key Elevation 2
Scale: 1 : 600



Partial Elevation 2 (East)

Scale: 1 : 50

1
A3.2

All Drawings, Specifications, and Related Documents are the Copyright of the Architect. The Architect retains all rights to control all uses of these documents for the intended issuance/use as identified below. Reproduction of these Documents, without permission from the Architect, is strictly prohibited. The Authorities Having Jurisdiction are permitted to use, distribute, and reproduce these drawings for the intended issuance as noted and dated below, however the extended permission to the Authorities Having Jurisdiction in no way debases or limits the Copyright of the Architect, or control of use of these documents by the Architect.

Do not scale the drawings.

This Drawing is Not To Be Used For Construction Until Signed ByThe Architect.

Date:



KIRKOR ARCHITECTS AND PLANNERS
20 De Boers Dr. # 400 Toronto ON M3J 0H1
TEL 416 665 6060 kirkorarchitects.com

Revisions:

No.:	Revision:	Date:
------	-----------	-------

3	Site Plan Re-Submission	Apr. 30, 2021
2	Site Plan Submission	Oct. 20, 2020
1	Rezoning Submission	June 28, 2019
No.:	Issued For:	Date:

Drawing Title:

Partial Elevation

Client:

Ballantry Homes

Project:

Block 15, Oak Park Blvd

Site Plan No.: SP1414.03/01

Mixed-Use Development

As indicated

C.C.

D.B.

18101

Date:

Drawing No.:

A3.3

EXTERIOR FINISH SCHEDULE

- 2A) PRECAST CONCRETE - BRICK STAMP FINISH TO MATCH BISMARCK BLEND BY BELDEN BRICK
- 2B) PRECAST CONCRETE - WHITE BUFF/TAN LIGHT
- 2C) PRECAST CONCRETE - WHITE HIGH DEEPER SANDBLAST
- 2D) PRECAST CONCRETE - DARK GRAY
- 3A) WINDOW WALL - VISION GLASS ON PREFINISHED ALUMINUM WINDOW WALL
- 3B) WINDOW WALL - SPANDREL GLASS ON PREFINISHED ALUMINUM WINDOW WALL - LIGHT GRAY
- 3C) WINDOW WALL - SPANDREL GLASS ON PREFINISHED ALUMINUM WINDOW WALL - DARK GRAY
- 3D) WINDOW WALL - METAL PANEL ON PREFINISHED ALUMINUM WINDOW WALL - DARK GRAY

- 4A) CURTAIN WALL - VISION GLASS ON PREFINISHED ALUMINUM WINDOW WALL SYSTEM
- 4B) CURTAIN WALL - SPANDREL GLASS ON PREFINISHED ALUMINUM CURTAIN WALL SYSTEM - LIGHT GARY
- 4C) CURTAIN WALL - SPANDREL METAL ON PREFINISHED ALUMINUM CURTAIN WALL SYSTEM - DARK GRAY
- 4D) CURTAIN WALL - METAL LOUVRE ON PREFINISHED ALUMINUM CURTAIN WALL SYSTEM - LIGHT GARY
- R1) RAILINGS PICKET - IRON MOUNTAIN

Key Elevation 2
NTS A3.3



Partial Elevation (East)

Scale: 1 : 50

1
A3.3