

2 Context Plan
SCALE: 1:5000

3 Key Plan
SCALE: 1:5000

- SITE PLAN LEGEND**
- PROPERTY LINE
 - LINE OF UNDERGROUND GARAGE BELOW
 - MAIN BUILDING ENTRANCE
 - EXIT
 - VEHICLE / LOADING ENTRANCE / EXIT
 - FIRE HYDRANT
 - SIAMOSE CONNECTION
 - MANHOLE COVER
 - AREA DRAIN
 - CATCH BASIN
 - FLOOR DRAIN (PARKING SLAB)
 - FLOOR DRAIN (INTERIOR)
 - EXISTING LIGHT
 - TYPICAL PARKING SPACE
 - TYPICAL B.F. PARKING SPACE
 - F.F. FINISH FLOOR ELEVATION
 - EXISTING ELEVATION
 - PROPOSED ELEVATION
 - TOP OF ROOF
 - BUILDING ENVELOPE
 - FIRE ACCESS ROUTE HEAVY DUTY PAVING ASSEMBLY TO BE DESIGNED TO MEET THE LOADS IMPOSED BY FIRE FIGHTING EQUIPMENT.
 - TERRACE PAVERS

REVISION RECORD

DATE	DESCRIPTION
2021-06-30	Issued for SPA
2020-09-17	Issued for Rezoning

ISSUE RECORD

NO.	DESCRIPTION
1	As Shown
PK	PROJECT SCALE
KV	DRAWN REVIEWED


BDP. Quadrangle

3064 Trafalgar Rd
Oakville, ON L6H 7B9
for
Distrikt Developments

20002 As Shown PK KV
PROJECT SCALE DRAWN REVIEWED

Site Plan
A101.S

Note: This drawing is the property of the Architect and may not be reproduced or used without the expressed consent of the Architect. The Contractor is responsible for checking and verifying all levels and dimensions and shall report all discrepancies to the Architect and obtain clarification prior to commencing work.

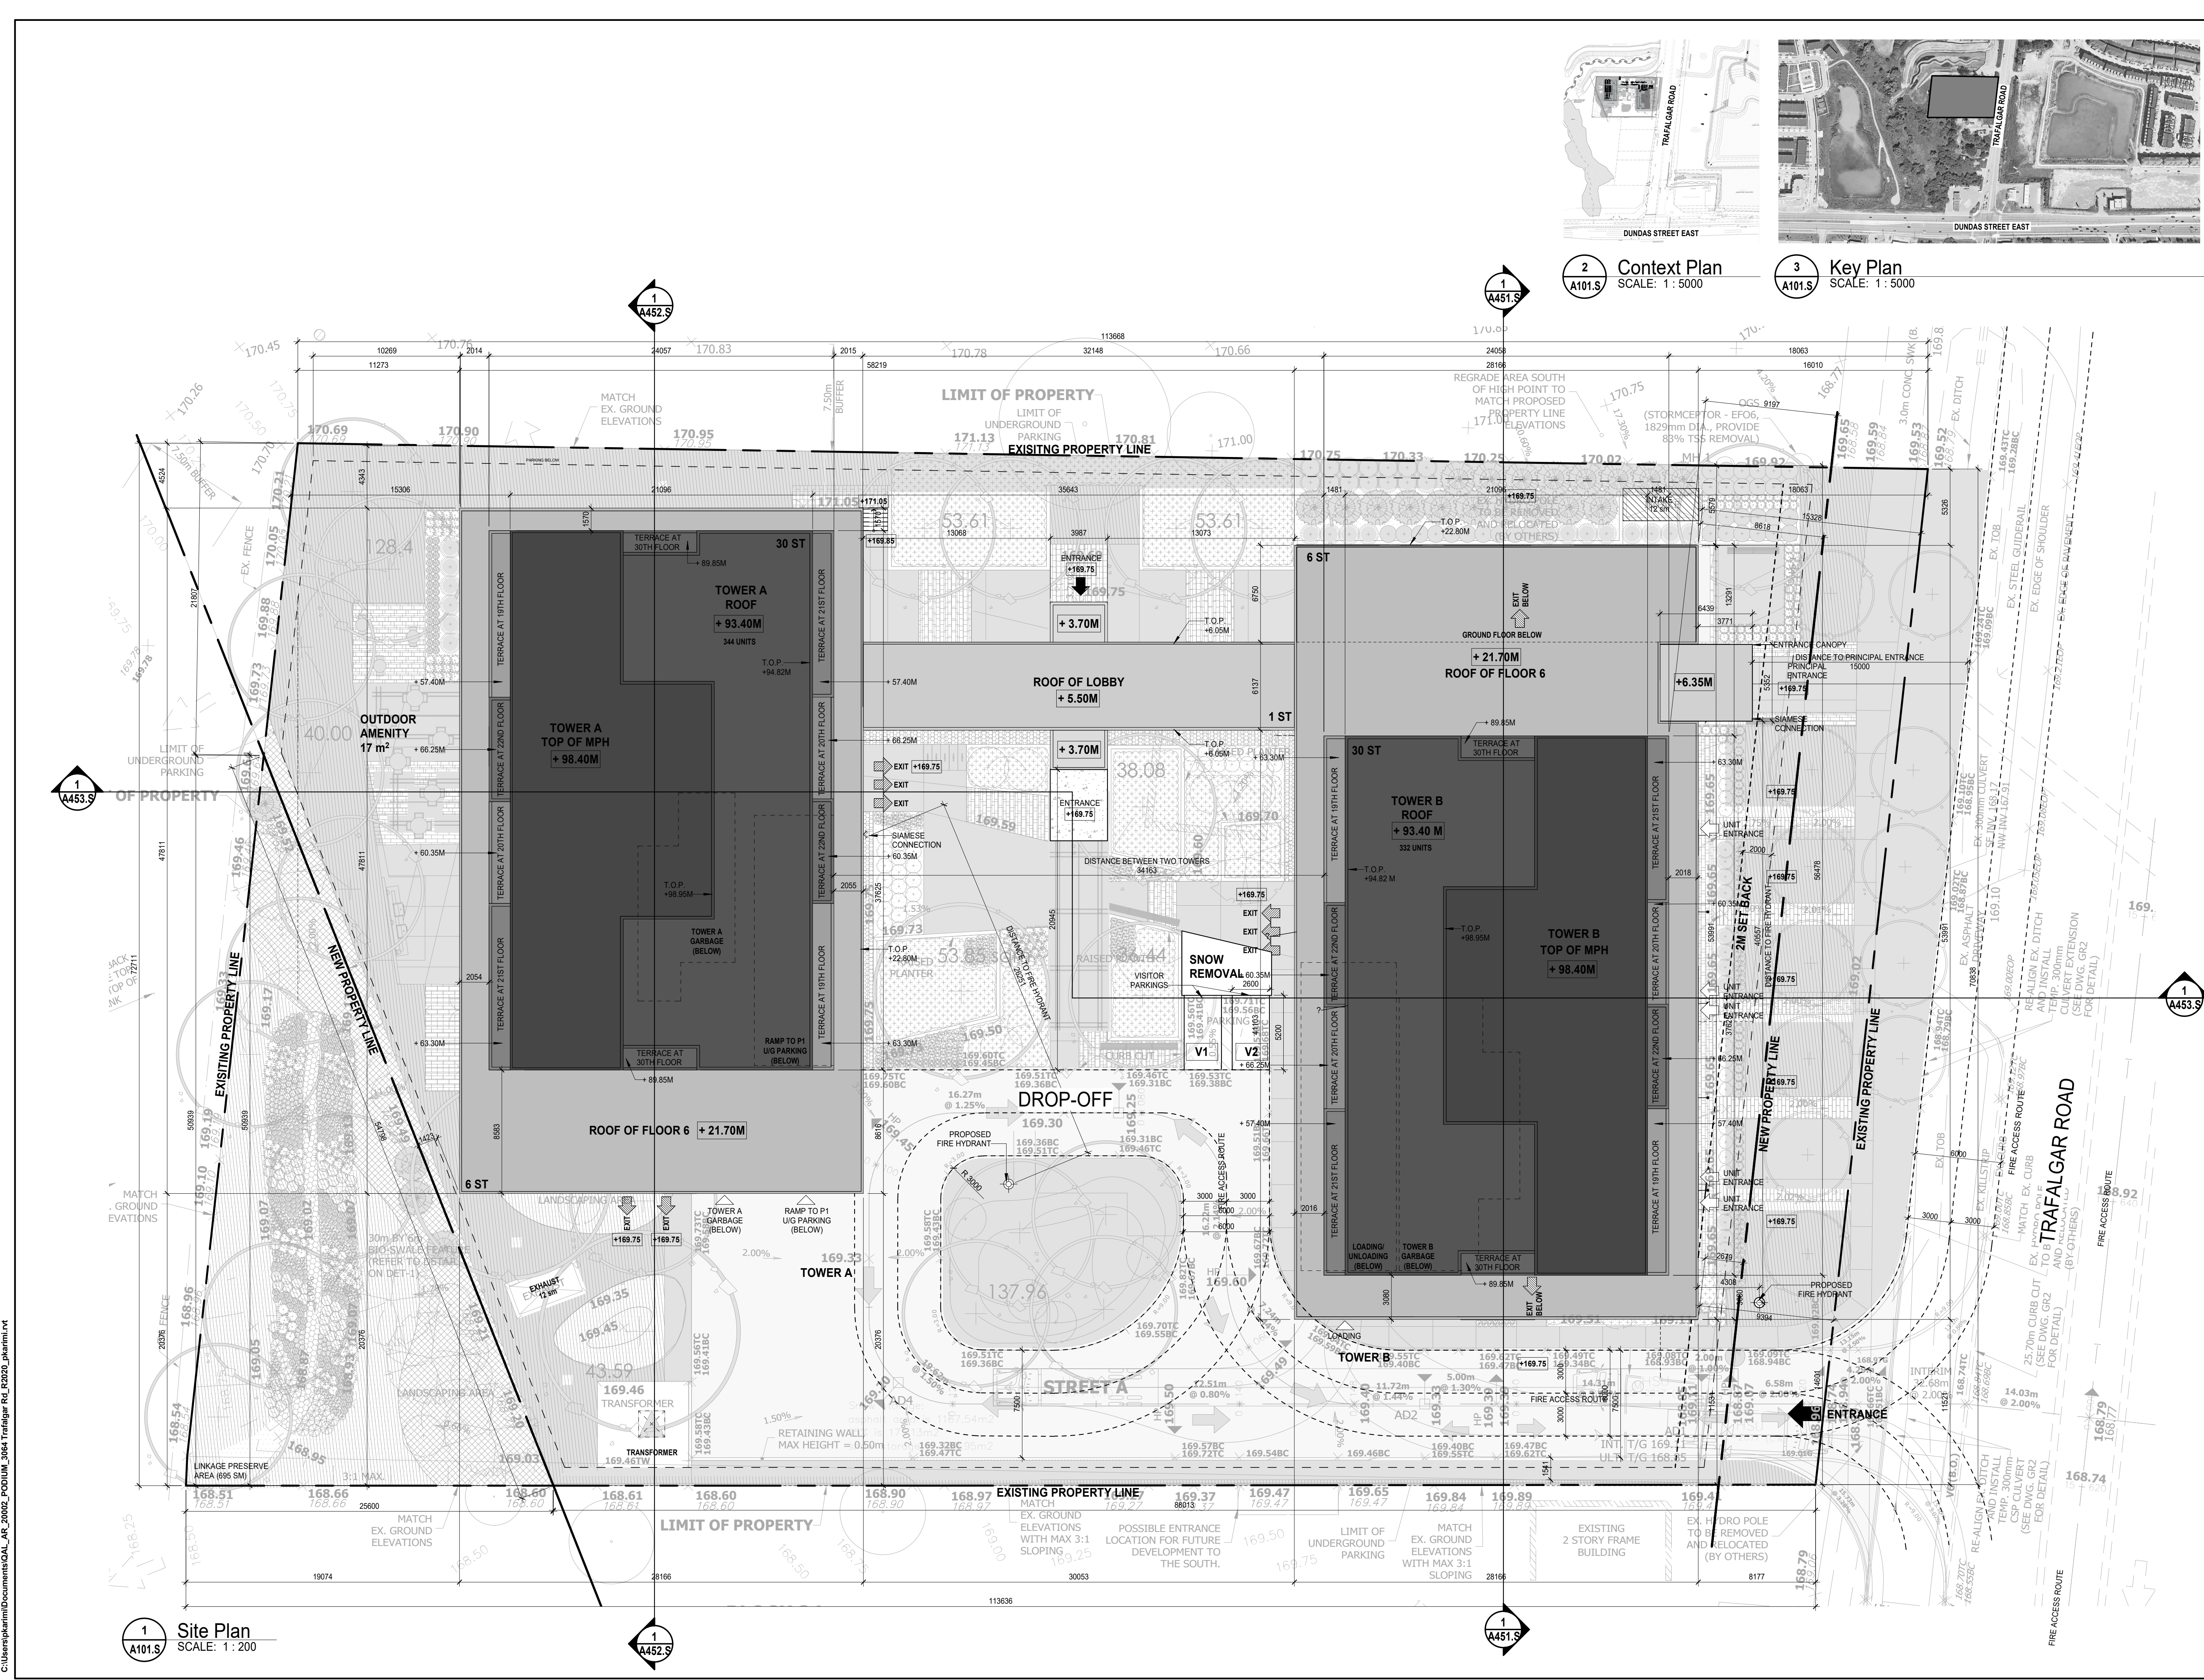

1 Site Plan
SCALE: 1:200