



Lindsay Park
 Option 2
 23-11833A

Sales Representative



Equipment Manufacturer




POST & COMPONENT	ROTOMOLD PLASTIC	2-COLOR PLASTIC	ECO-ARMOR
Forest Green	Graystone	Forest Green-Sand	Brown
Sand	Green		
	Beige		



Lindsay Park
Option 2
23-11833A

Sales Representative



Equipment Manufacturer





Lindsay Park
Option 2
23-11833A


Sales Representative



Equipment Manufacturer



The world needs play.

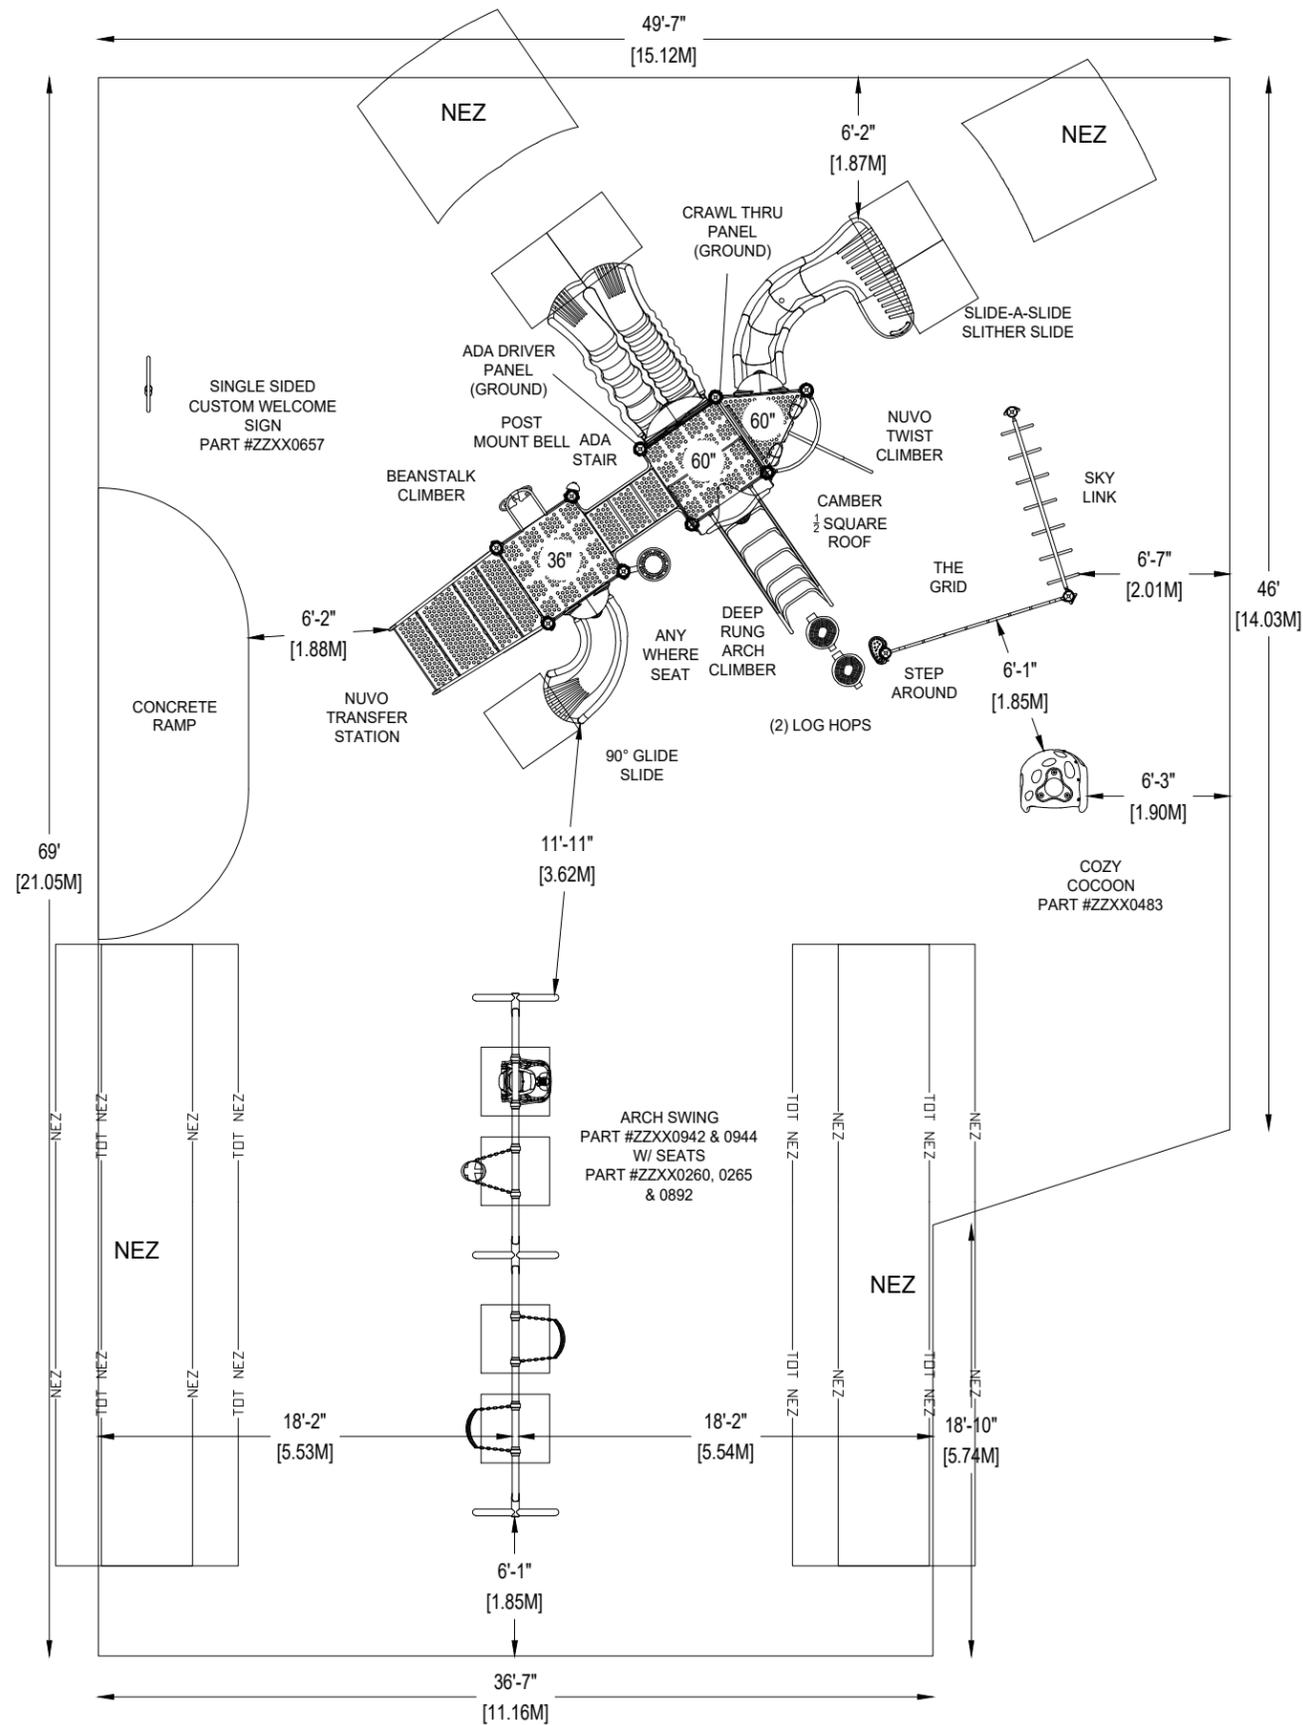

NEW WORLD PARK SOLUTIONS
42 Woodway Trail
Brantford, ON N3R 6G7

EQUIPMENT SIZE:
9,1M X 6,7M X 5,4M

USE ZONE:
SEE DWG.

AREA: **292,6 SqM..** PERIMETER: **71,3 M.**

FALL HEIGHT:
2,74M

USER CAPACITY: **40+** AGE GROUP: **5-12**

ADA SCHEDULE	Total Elevated Play Activities: 6		
	Total Ground-Level Play Activities: 12		
	Accessible Elevated Activities	Accessible Ground-Level Activities	Accessible Ground-Level Play Types
Required	3	2	2
Provided	6	10	7

✓ CSA Z614-20



PROJECT NO:
23-11833A

SCALE:
1/8"=1'-0"

DRAWN BY:
CARL OBERDORF

Paper Size

DATE:
30-MAY-2023

B

*PLAYGROUND SUPERVISION REQUIRED

LINDSAY PARK



NEW WORLD PARK SOLUTIONS
42 Woodway Trail
Brantford, ON N3R 6G7

EQUIPMENT SIZE:
9,1M X 6,7M X 5,4M

USE ZONE:
SEE DWG.

AREA: **292,6 SqM..** PERIMETER: **71,3 M.**

FALL HEIGHT:
2,74M

USER CAPACITY: **40+** AGE GROUP: **5-12**

ADA SCHEDULE	Total Elevated Play Activities: 6		
	Total Ground-Level Play Activities: 12		
	Accessible Elevated Activities	Accessible Ground-Level Activities	Accessible Ground-Level Play Types
Required	3	2	2
Provided	6	10	7

✓ CSA Z614-20



PROJECT NO:
23-11833A

SCALE:
1/8"=1'-0"


DRAWN BY:
CARL OBERDORF

Paper Size

DATE:
30-MAY-2023

B

LINDSAY PARK

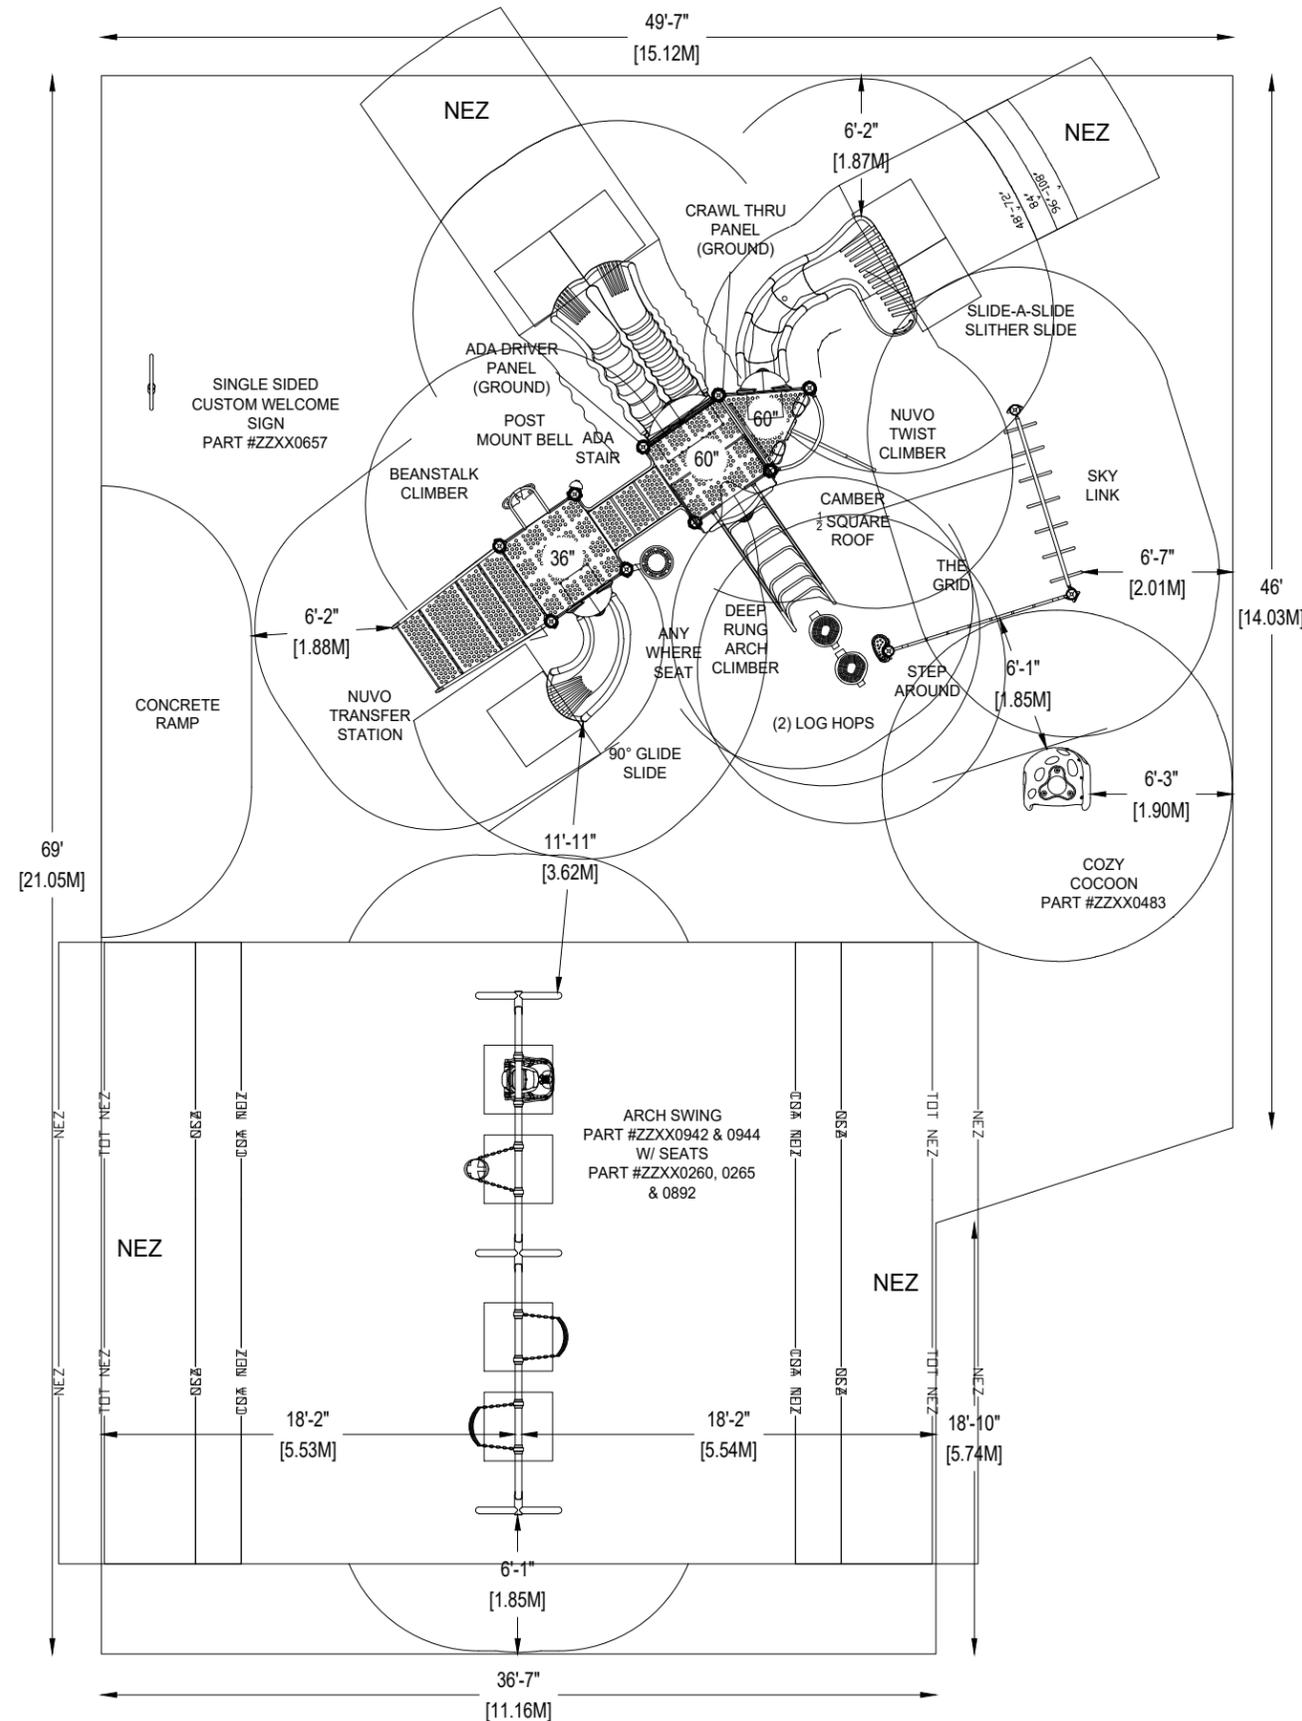

*PLAYGROUND SUPERVISION REQUIRED